

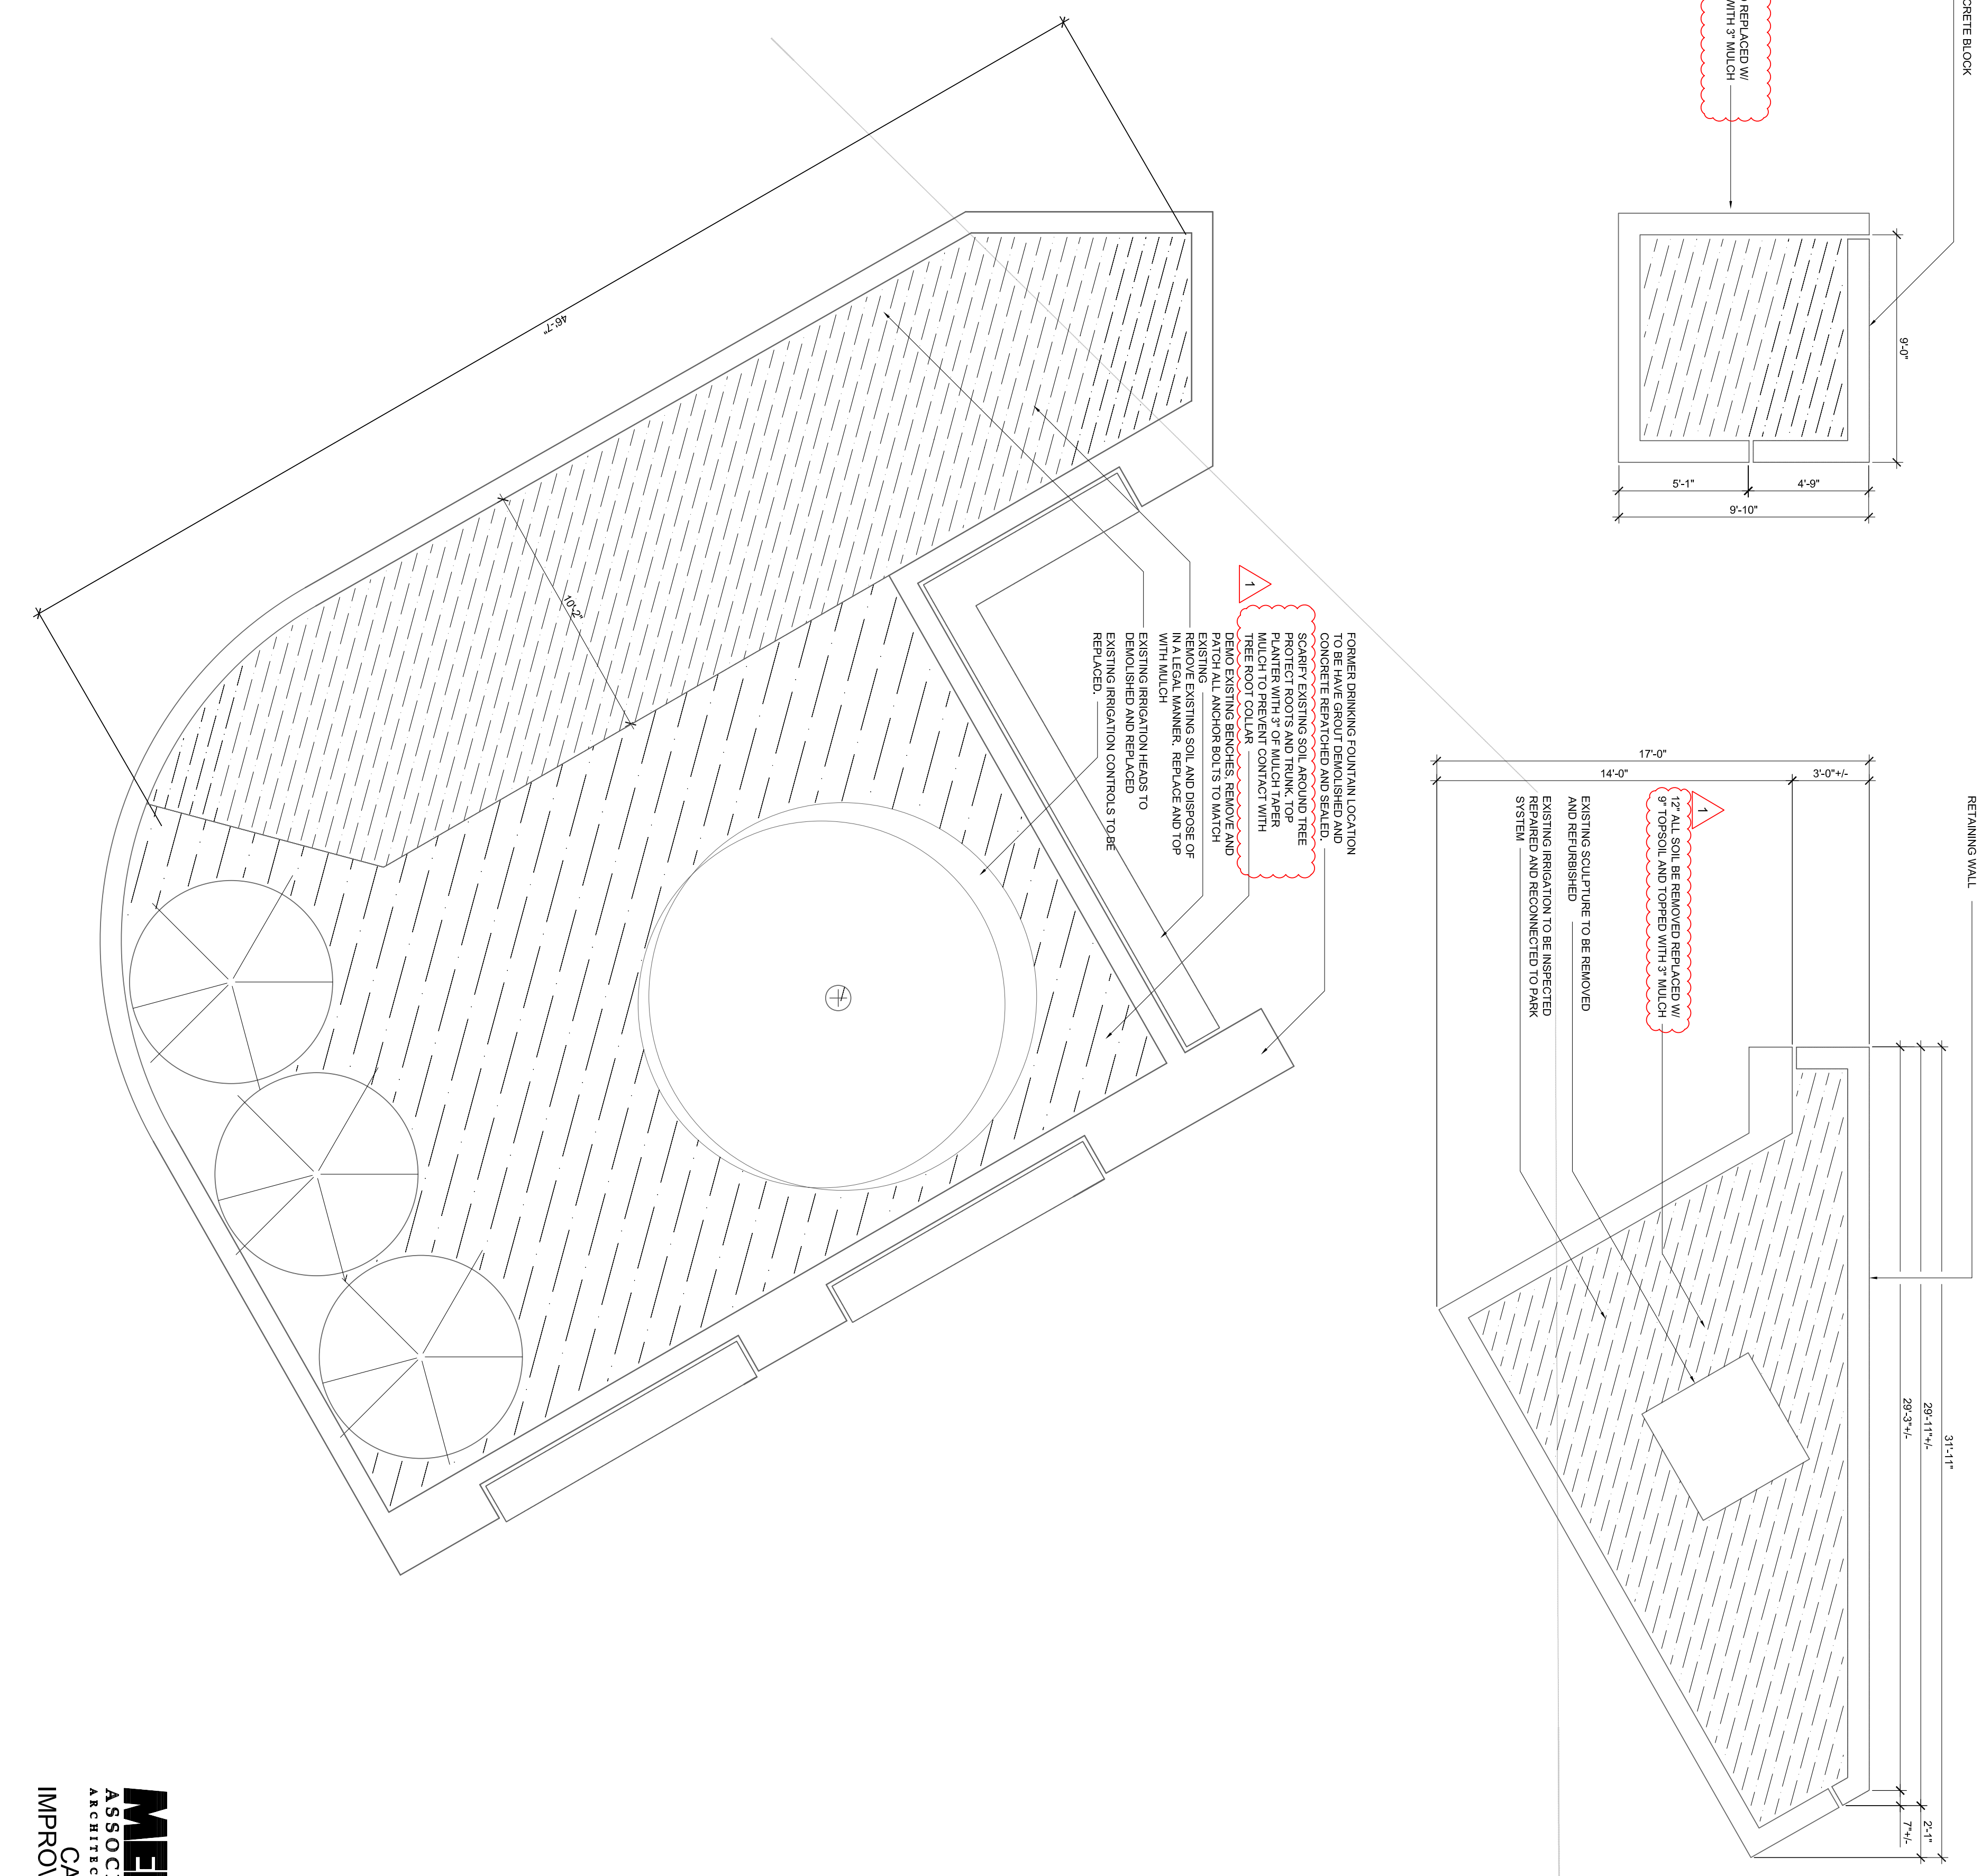


02 PLANTERS "B" ENLARGED
ASD2.1 SCALE: 1/4" = 1'-0"

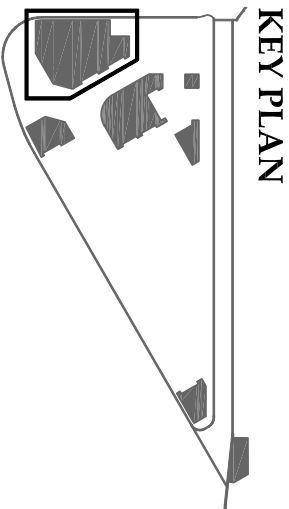

01 PLANTERS "A" ENLARGED
ASD2.1 SCALE: 1/4" = 1'-0"

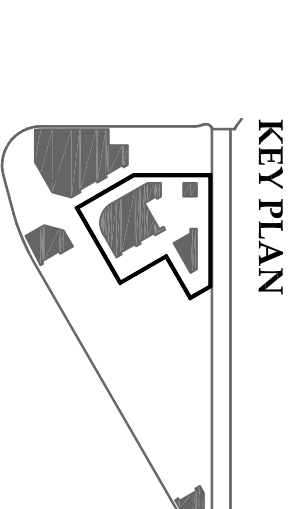

MERC


 CAPITAL PARK
 IMPROVEMENT PROJECT


DATE	DESCRIPTION
06/26/09	BALLETIN
08/05/09	RD
08/18/09	REVIEW
08/18/09	REVIEW
08/24/09	REVIEW
07/28/08	REVIEW

GENERAL NOTES:
 Job No.: 0705
 Check: JLPF-TM-CG
 Date: 11/27/07
 Approved: CM
 Scale: SHD 0/4000
ASD2.1