
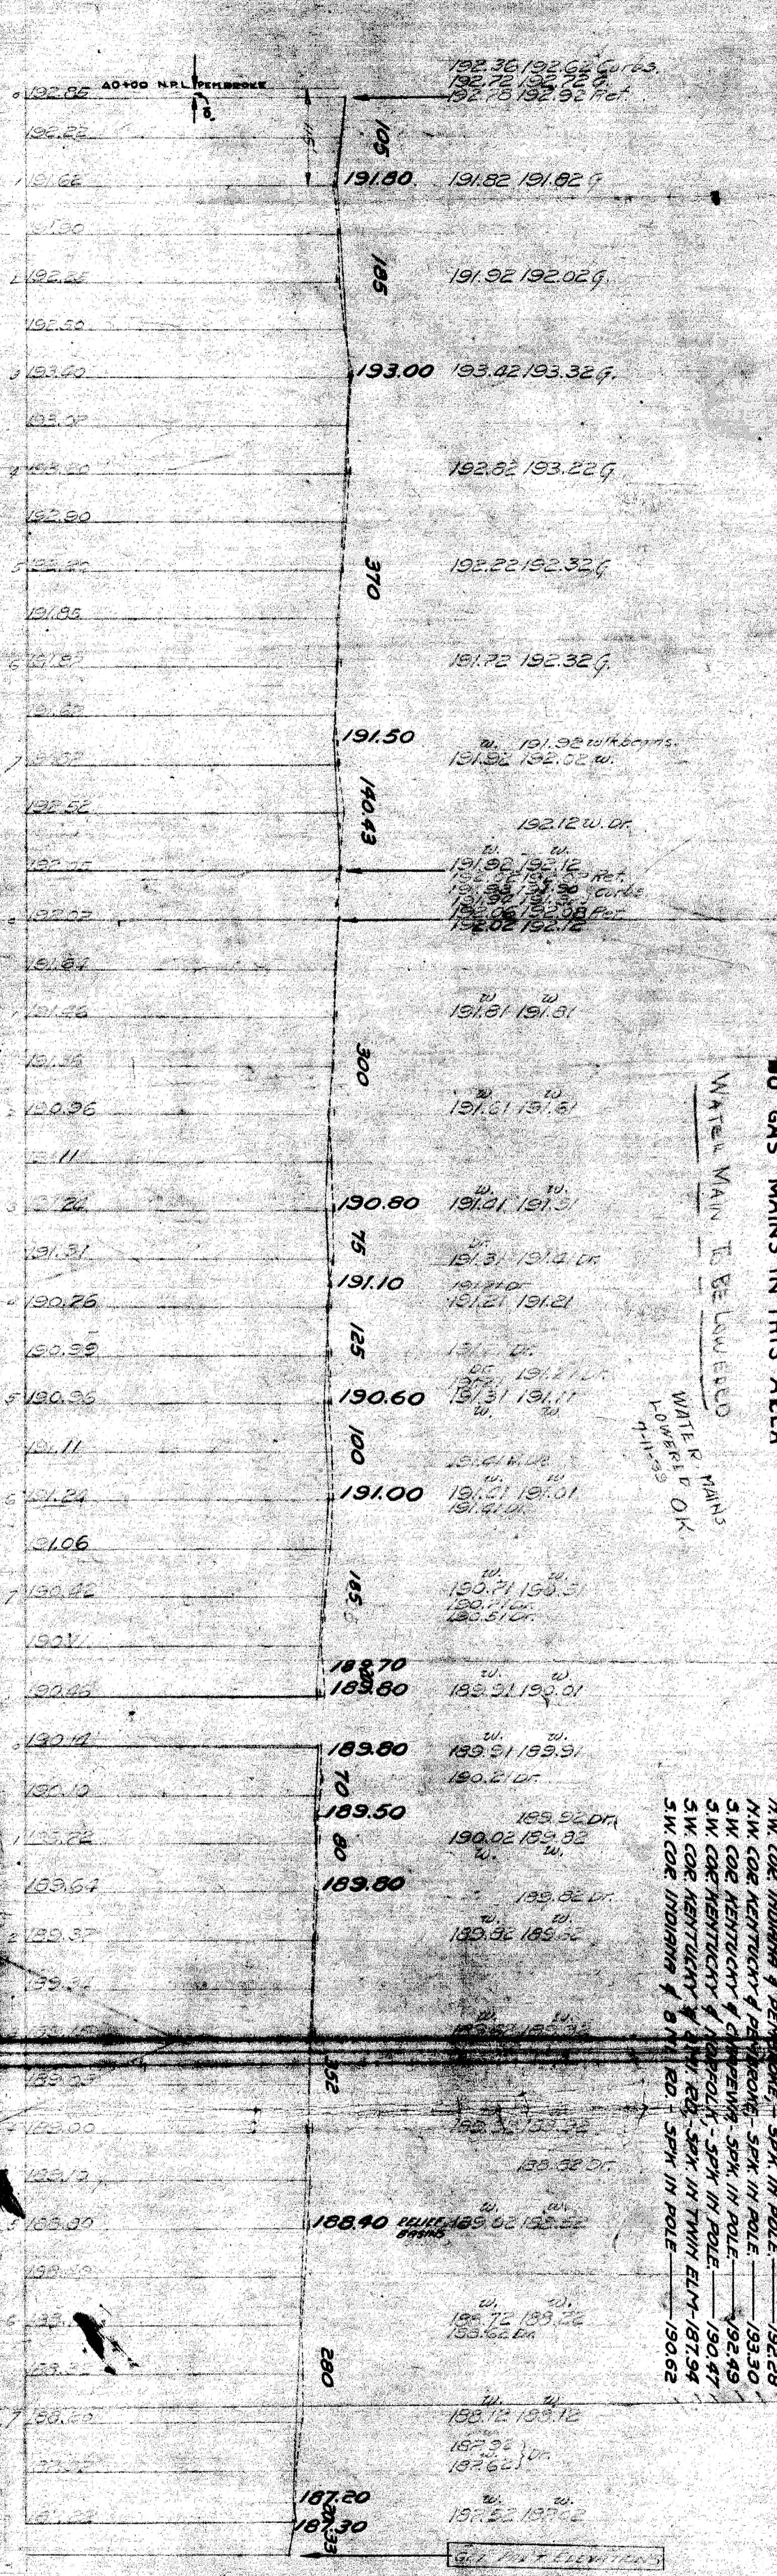


Drawn by J.K.

# KENTUCKY AVE. 50 FT

PENBROKE TO EIGHT MILE RD.  
 BR. To Wm. B. S. W. 58  
 INDEXED

Old Type Basins  
 Field Measurements Dec 1935

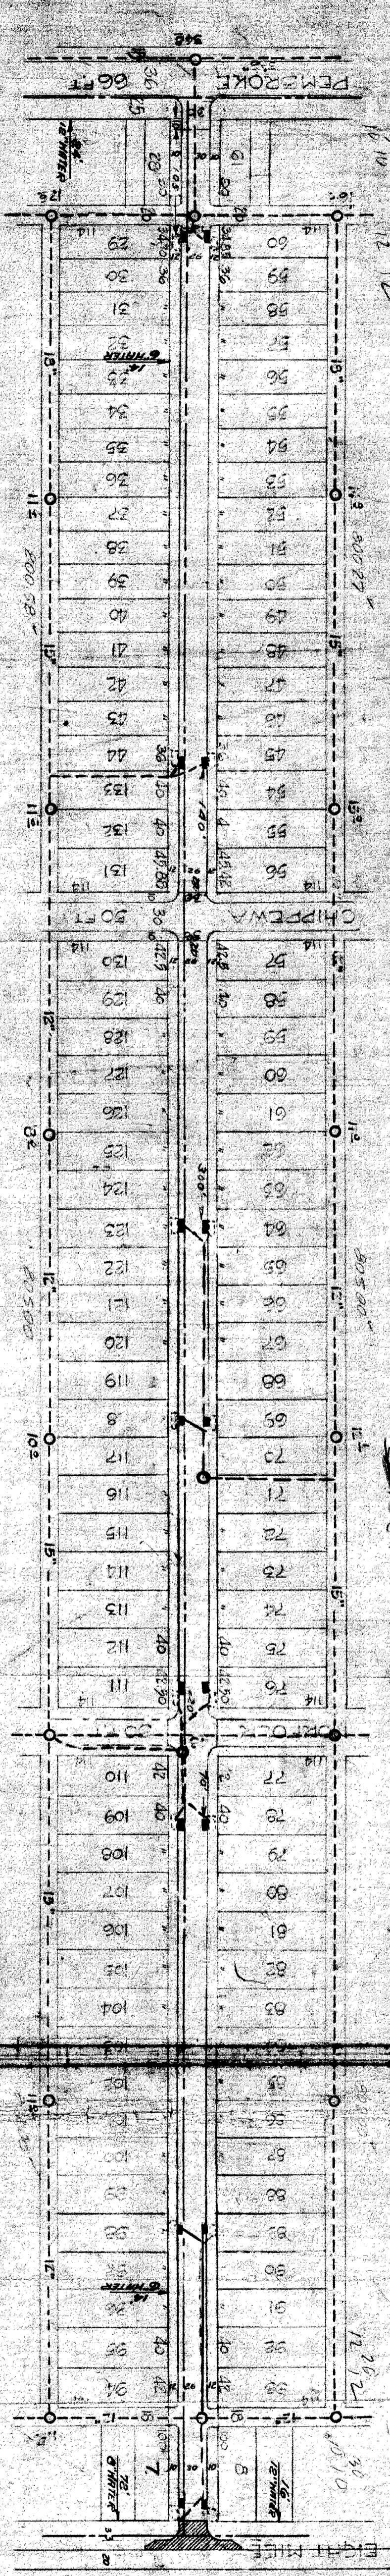


NO GAS MAINS IN THIS AREA  
 WATER MAIN TO BE LOWERED  
 WATER MAINS LOWERED 4-11-35

N.W. COR. INDIANA & PENBROKE, SPK. IN POLE — 192.28  
 N.W. COR. KENTUCKY & PENBROKE, SPK. IN POLE — 193.30  
 S.W. COR. KENTUCKY & CHIPWEA, SPK. IN POLE — 192.49  
 S.W. COR. KENTUCKY & HANFOLK, SPK. IN POLE — 190.47  
 S.W. COR. KENTUCKY & EIGHT MILE RD., SPK. IN TWIN ELM — 187.94  
 S.W. COR. INDIANA & EIGHT MILE RD., SPK. IN POLE — 190.62

DESIGNED BY *William D. Fisher* APPROVED  
 DRAWN BY *William D. Fisher* ENGINEER OF SURVEYS  
 TRACED BY *William D. Fisher*  
 CHECKED BY *William D. Fisher*

JOB NO. D-2007

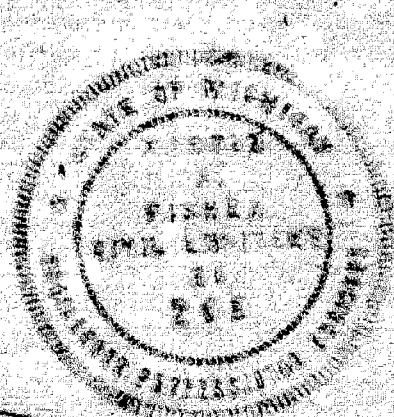

DATE	LOT
12-1-35	105
12-1-35	185
12-1-35	370
12-1-35	191.50
12-1-35	140.43
12-1-35	300
12-1-35	80
12-1-35	125
12-1-35	100
12-1-35	185
12-1-35	70
12-1-35	80
12-1-35	280
12-1-35	187.20
12-1-35	187.33

SCALE	DATE
1" = 100'	12-1-35