

SEWER				
REVISIONS				
SUPPLEMENTARY DETAILS				
C-324A	C-390	C-587	C-739B	
C-325	C-524	C-733	C-938	
C-326A	C-585	C-739		
C-327	C-586	C-739A		

NOTE:
BEFORE STARTING CONSTRUCTION CONTRACTOR MUST CHECK WITH UTILITIES FOR LOCATIONS OF EXISTING STRUCTURES WHETHER OR NOT INDICATED ON PLANS.

PLAN SCALE DISTORTED

LOTS & ALLEYS 1" = 100'
STREET WIDTHS 1" = 50'

DRAINAGE COMPLETED

PAVING COMPLETED

QUANTITIES	ESTIMATED	FINAL	CITY	
			LOTS	CITY
EXCAVATION CU. YDS.				
NEW CURB LIN. FT.				
PAVING SQ. YDS.				
SIDEWALK SQ. FT.				
MANHOLES ADJUST CONSTRUCT				
BASINS ADJUST CONSTRUCT				
SEWERS 12" LIN. FT.				

PLAN	SHM	PROFILE	SHM	COMPUTED
CHECKED	L.G.V.T.	GRADE	L.G.V.T.	CHECKED
LOT# 2L	1	1410	15	LENGTH
CITY 2L	100	00	LENGTH	50.00
TOTAL 2L	1	510	15	LENGTH
				755.07
				50.00
				755.07

DESIGNED BY L.G. VANTUYL

DRAWN BY A.H. Meyers

TRACED BY

CHECKED BY S. Eaton - Robt. Brown

APPROVED

L. J. Foreman
ENGINEER OF STREETS

Martin R. Fickler
ASS'T. CITY ENGINEER

CARD NO. (X)

INDEX TOPO NO. 64 87

RECORD NO.

NAME OF STREET S.P.L. CHIPPEWA

FROM S.P.L. NORFOLK

TO

TYPE OF PAVEMENT 8 6 8 ONE COURSE CONCRETE - INTERNAL CURB


APPLICATION # 248-303

ASSIGN NO. 325C-21


REVISION NO.

SHEET 1 OF 1 SHEETS

WIDTH 30'

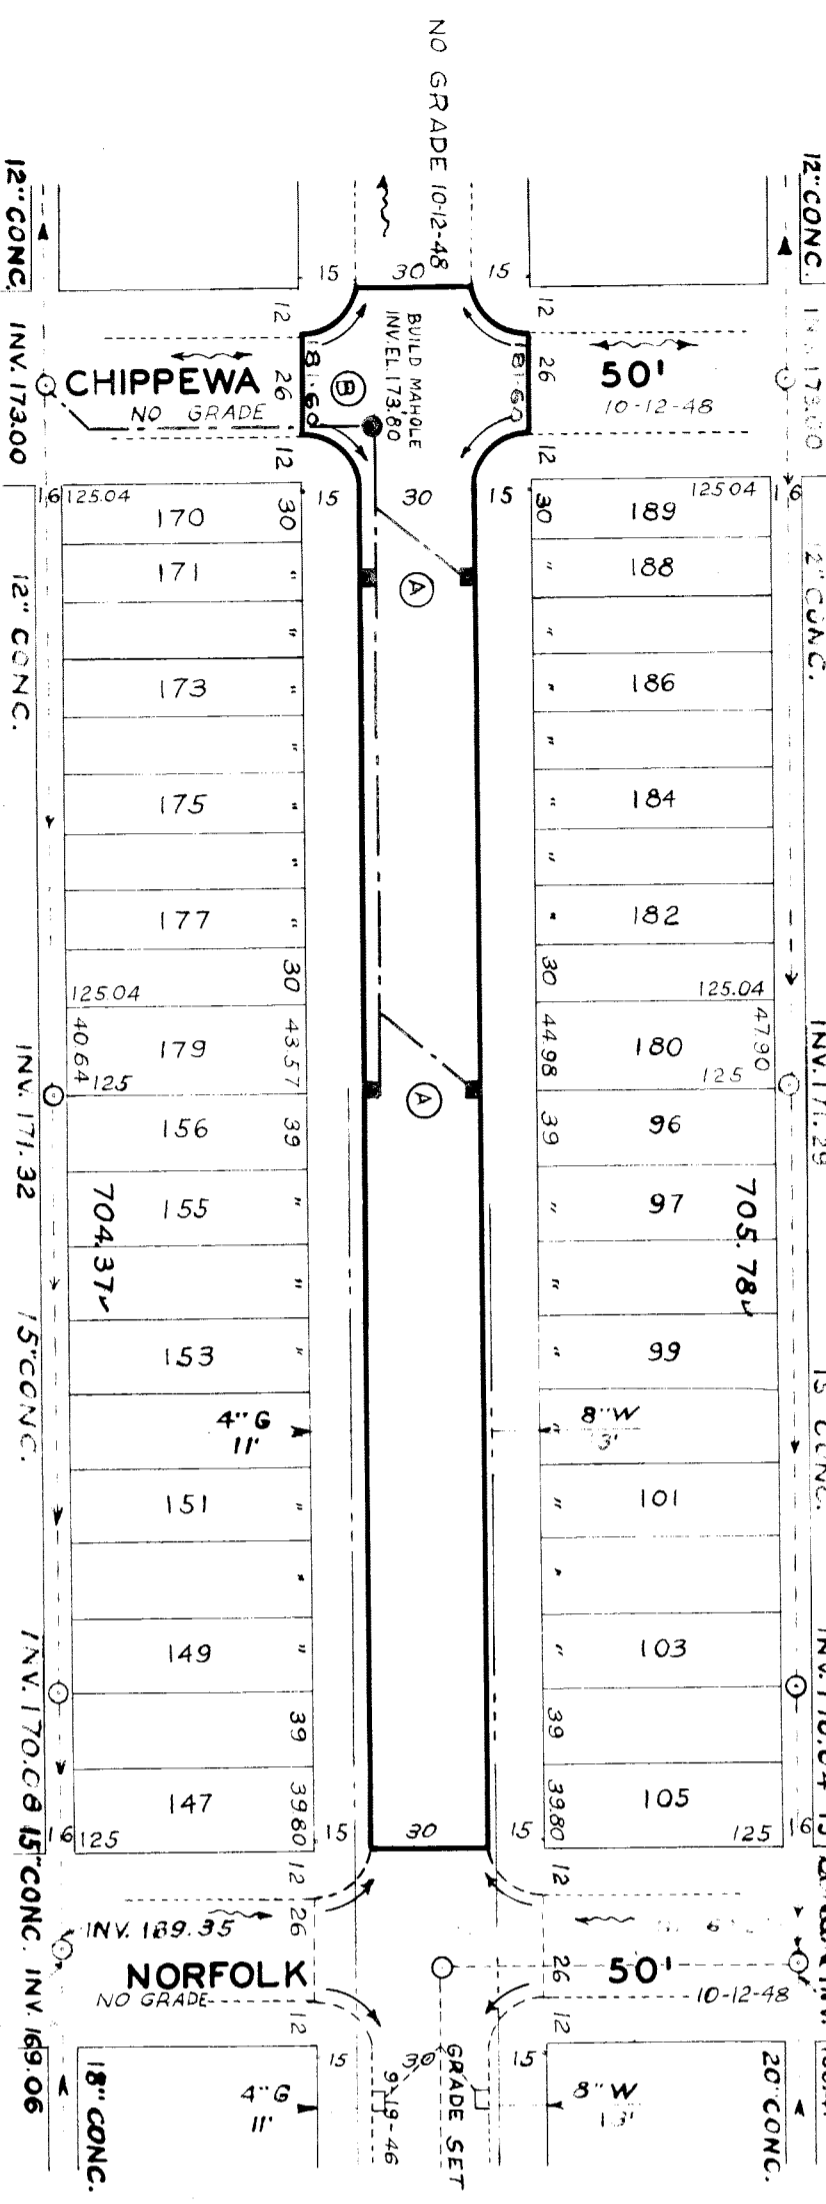

181.80 W	181.75 W	181.70 W	181.55 G	181.55 G	181.95 G	182.45 DR+79	182.57 DR+34	182.67 DR+91	182.87 DR+46	182.92 W	183.57 W

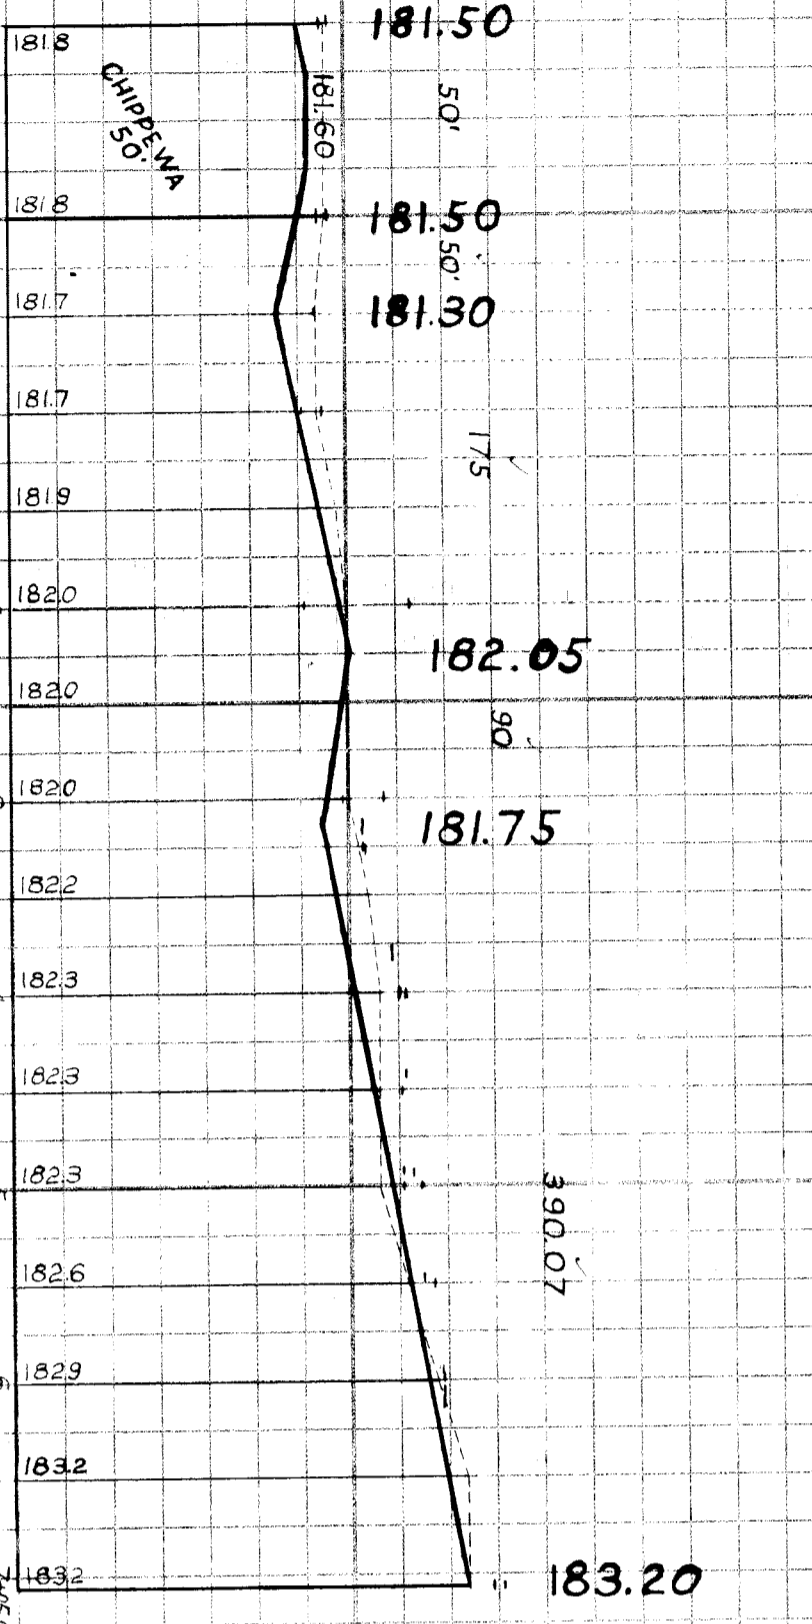

BENCH MARKS

P.M. #87-257 NE COR. PEMBROKE & SCHAEFER

ARROW OF HYD SW COR. CHIPPEWA & SCHAEFER

ARROW OF HYD SW COR. NORFOLK & LESURE

P.M. #87-256 SW COR. SMILE RD & SCHAEFER

ELEV.

180.547

184.70

186.57

184.579