

NAME OF STREET: **LODEWYCK**
 FROM: **S.P.L. OF BERDEN**
 TO: **S.P.L. OF CHESTER**

TYPE OF PAVEMENT: **8" UNIF. SLAB ON ONE COURSE CONC. INTEGRAL CURBS WITH FORCED PAV. C.C. RES.**

PLAN # **1432** GEO. SCOTT 5-11-48

DESIGNED BY: **R.H.B. Lumberg**

ENGINEER OF STREETS
 ASSISTANT CITY ENGINEER

| QUANTITIES | ESTIMATED | FINAL |
|---------------------|-----------|-------|
| EXCAVATION CU. YDS. | LOTS | LOTS |
| NEW CURB LIN. FT. | | |
| PAVING SQ. YDS. | | |
| SIDEWALK SQ. FT. | | |
| MANHOLES ADJUST | | |
| CONSTRUCT | | |
| BASINS ADJUST | | |
| CONSTRUCT | | |
| SEWERS-12" LIN. FT. | | |
| CONSTRUCT | | |
| SEWERS-15" LIN. FT. | | |
| CONSTRUCT | | |

NOTE: BEFORE STARTING CONSTRUCTION CONTRACTOR MUST CHECK WITH UTILITIES FOR LOCATIONS OF EXISTING STRUCTURES WHETHER OR NOT INDICATED ON PLANS.

PLAN SCALE DISTORTED
 LOTS & ALLEYS 1"=100'
 STREET WIDTHS 1"=50'
 DRAINAGE COMPLETED 10-30-47
 PAVING COMPLETED C.C. 9-6-49

| SEWER REVISIONS | OLD MAP | DATE |
|-----------------|---------|-------|

INDEX TO NO. 39 106
 RECORD NO. 30


BOOK 1516 PAGE 73-75
 DATE 10-19-48
 PLAN R.B. PROFILE GRADE 14.47
 CHECKED 14.47
 CITY TOTAL LENGTH 10.00





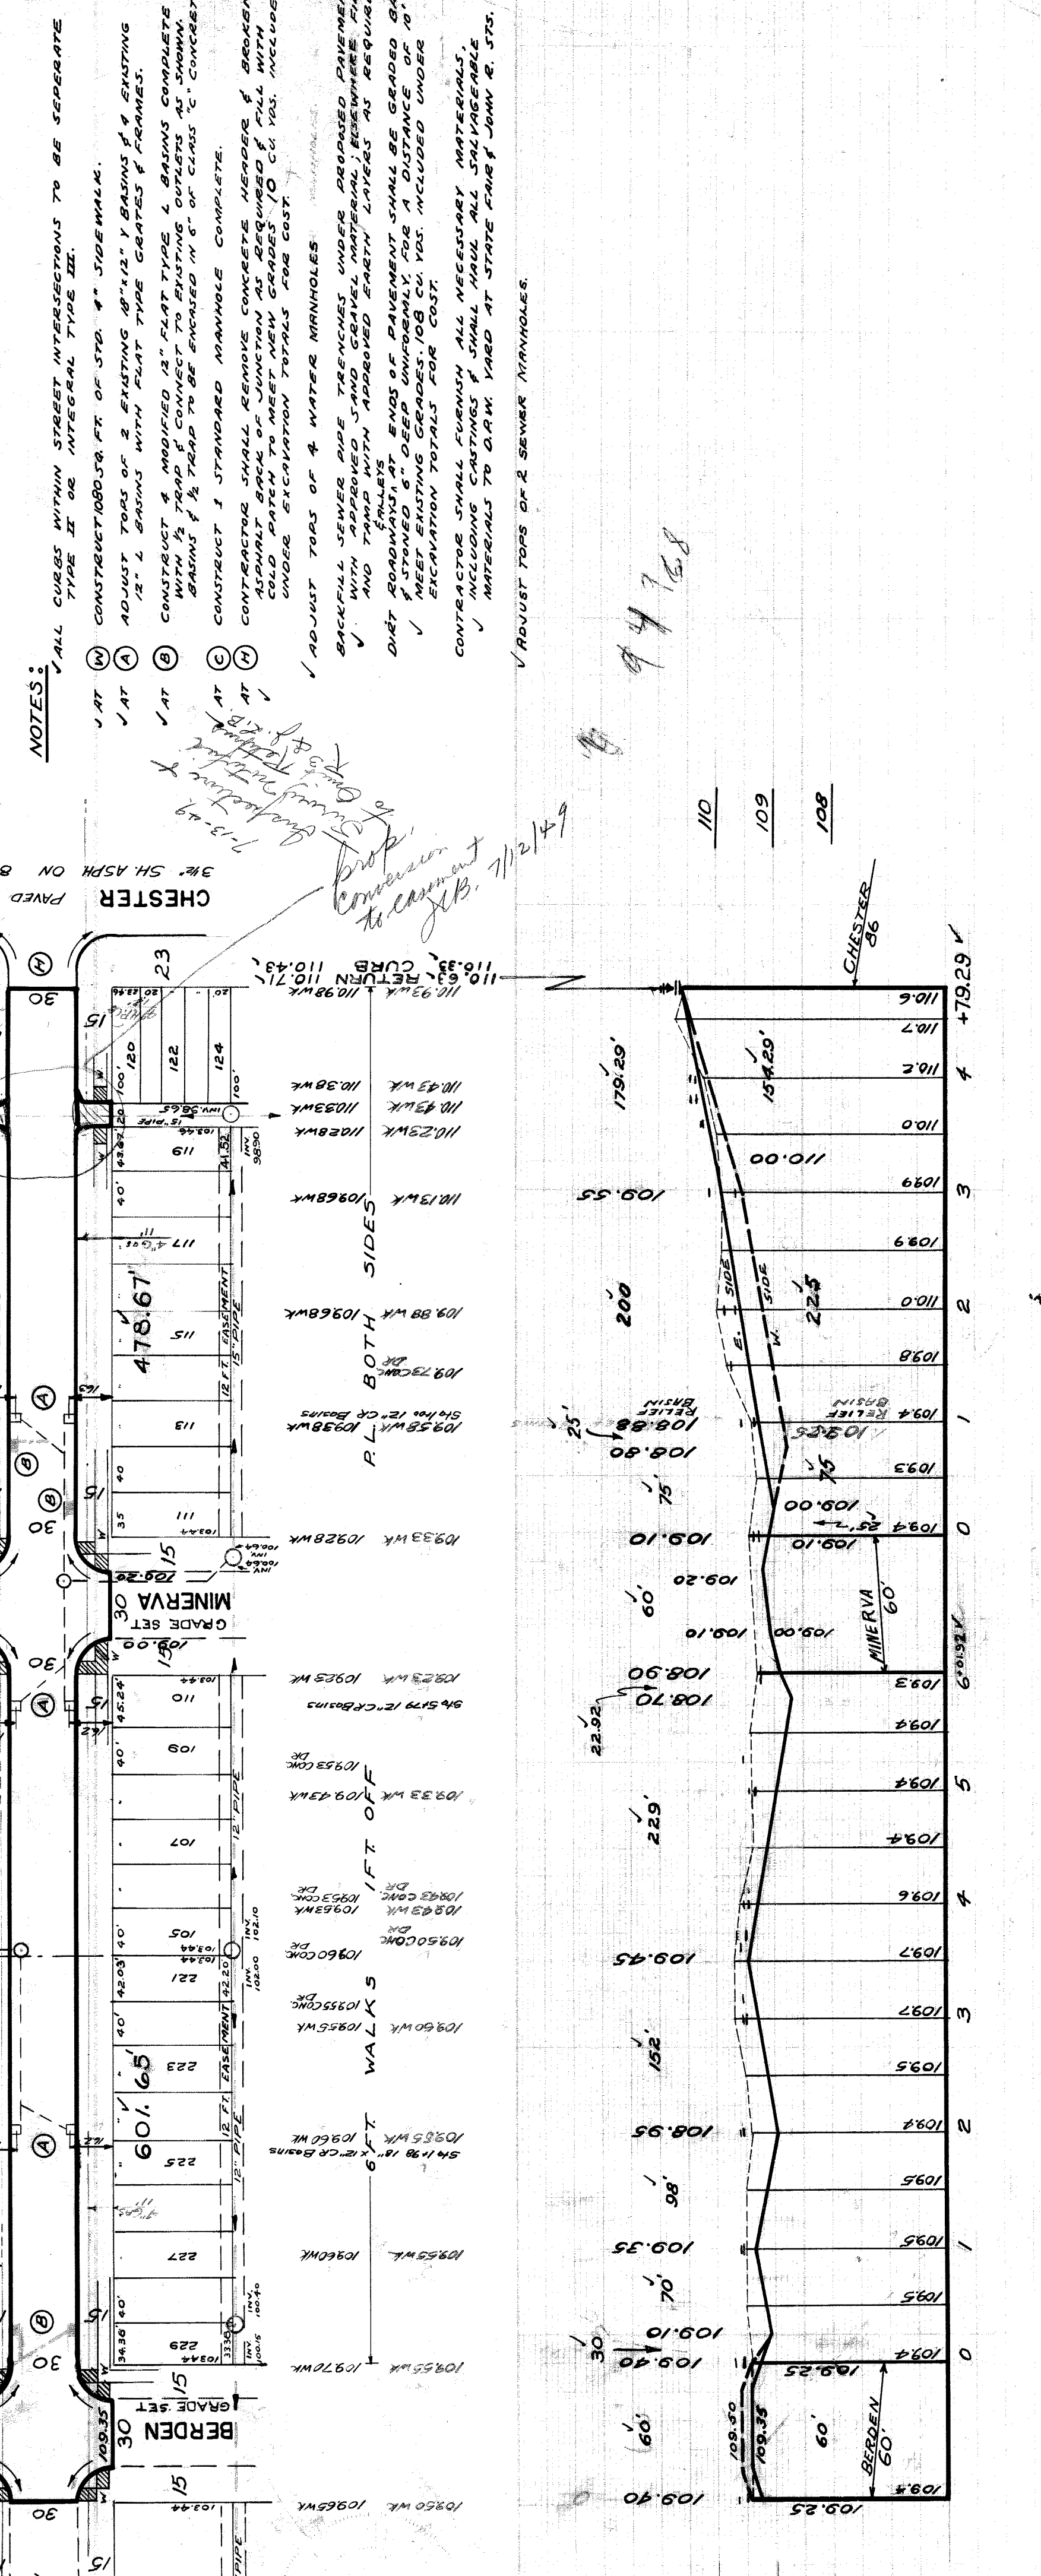

94768

11/2/49

110

109

-1

-2

