


CROSS-SECTIONS

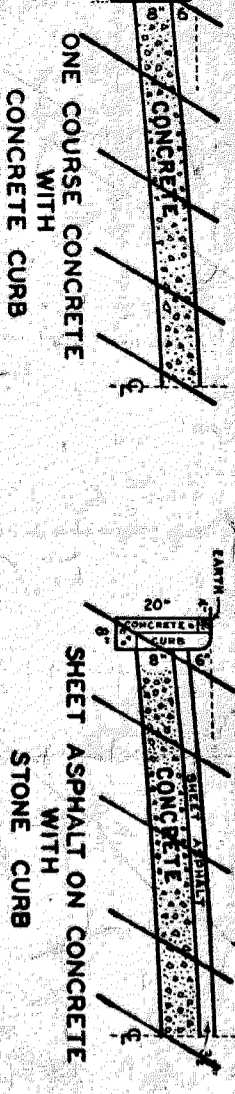

WPA-4033-1928

DEPARTMENT OF PUBLIC WORKS, DETROIT

CITY ENGINEERS OFFICE DIVISION OF PAVING DESIGN

STREET PAVING PLAN

MINNESOTA AVE 50 FT W.D.

CONANT AVE

RYAN AVE 66 FT W.D.

CHAREST AVE 50 FT W.D.

GALLAGHER AVE 50 FT W.D.

CLINGER AVE 50 FT W.D.

YONKA AVE


BINDER AVE

TABLE WITH 4 COLUMNS: LOT NO., CITY, QUANTITIES, EXCAVATION

LOT NO.	CITY	QUANTITIES	EXCAVATION
		STRAIGHT CURB NEW	
		CIRCULAR CURB	
		CONCRETE BASE	
		STONE HEADERS	

TABLE WITH 4 COLUMNS: LOT NO., CITY, PLAN, CHECKED

LOT NO.	CITY	PLAN	CHECKED
		MC	
		SP	
		GR	
		LC	
		COMB.	



TABLE WITH 2 COLUMNS: ELEVATIONS, DESIGNER

ELEVATIONS	DESIGNER
153.305	ARROWONHYD. SECOR
153.186	ARROW ON HYD. NW COR
151.028	ARROW ON HYD. SW COR

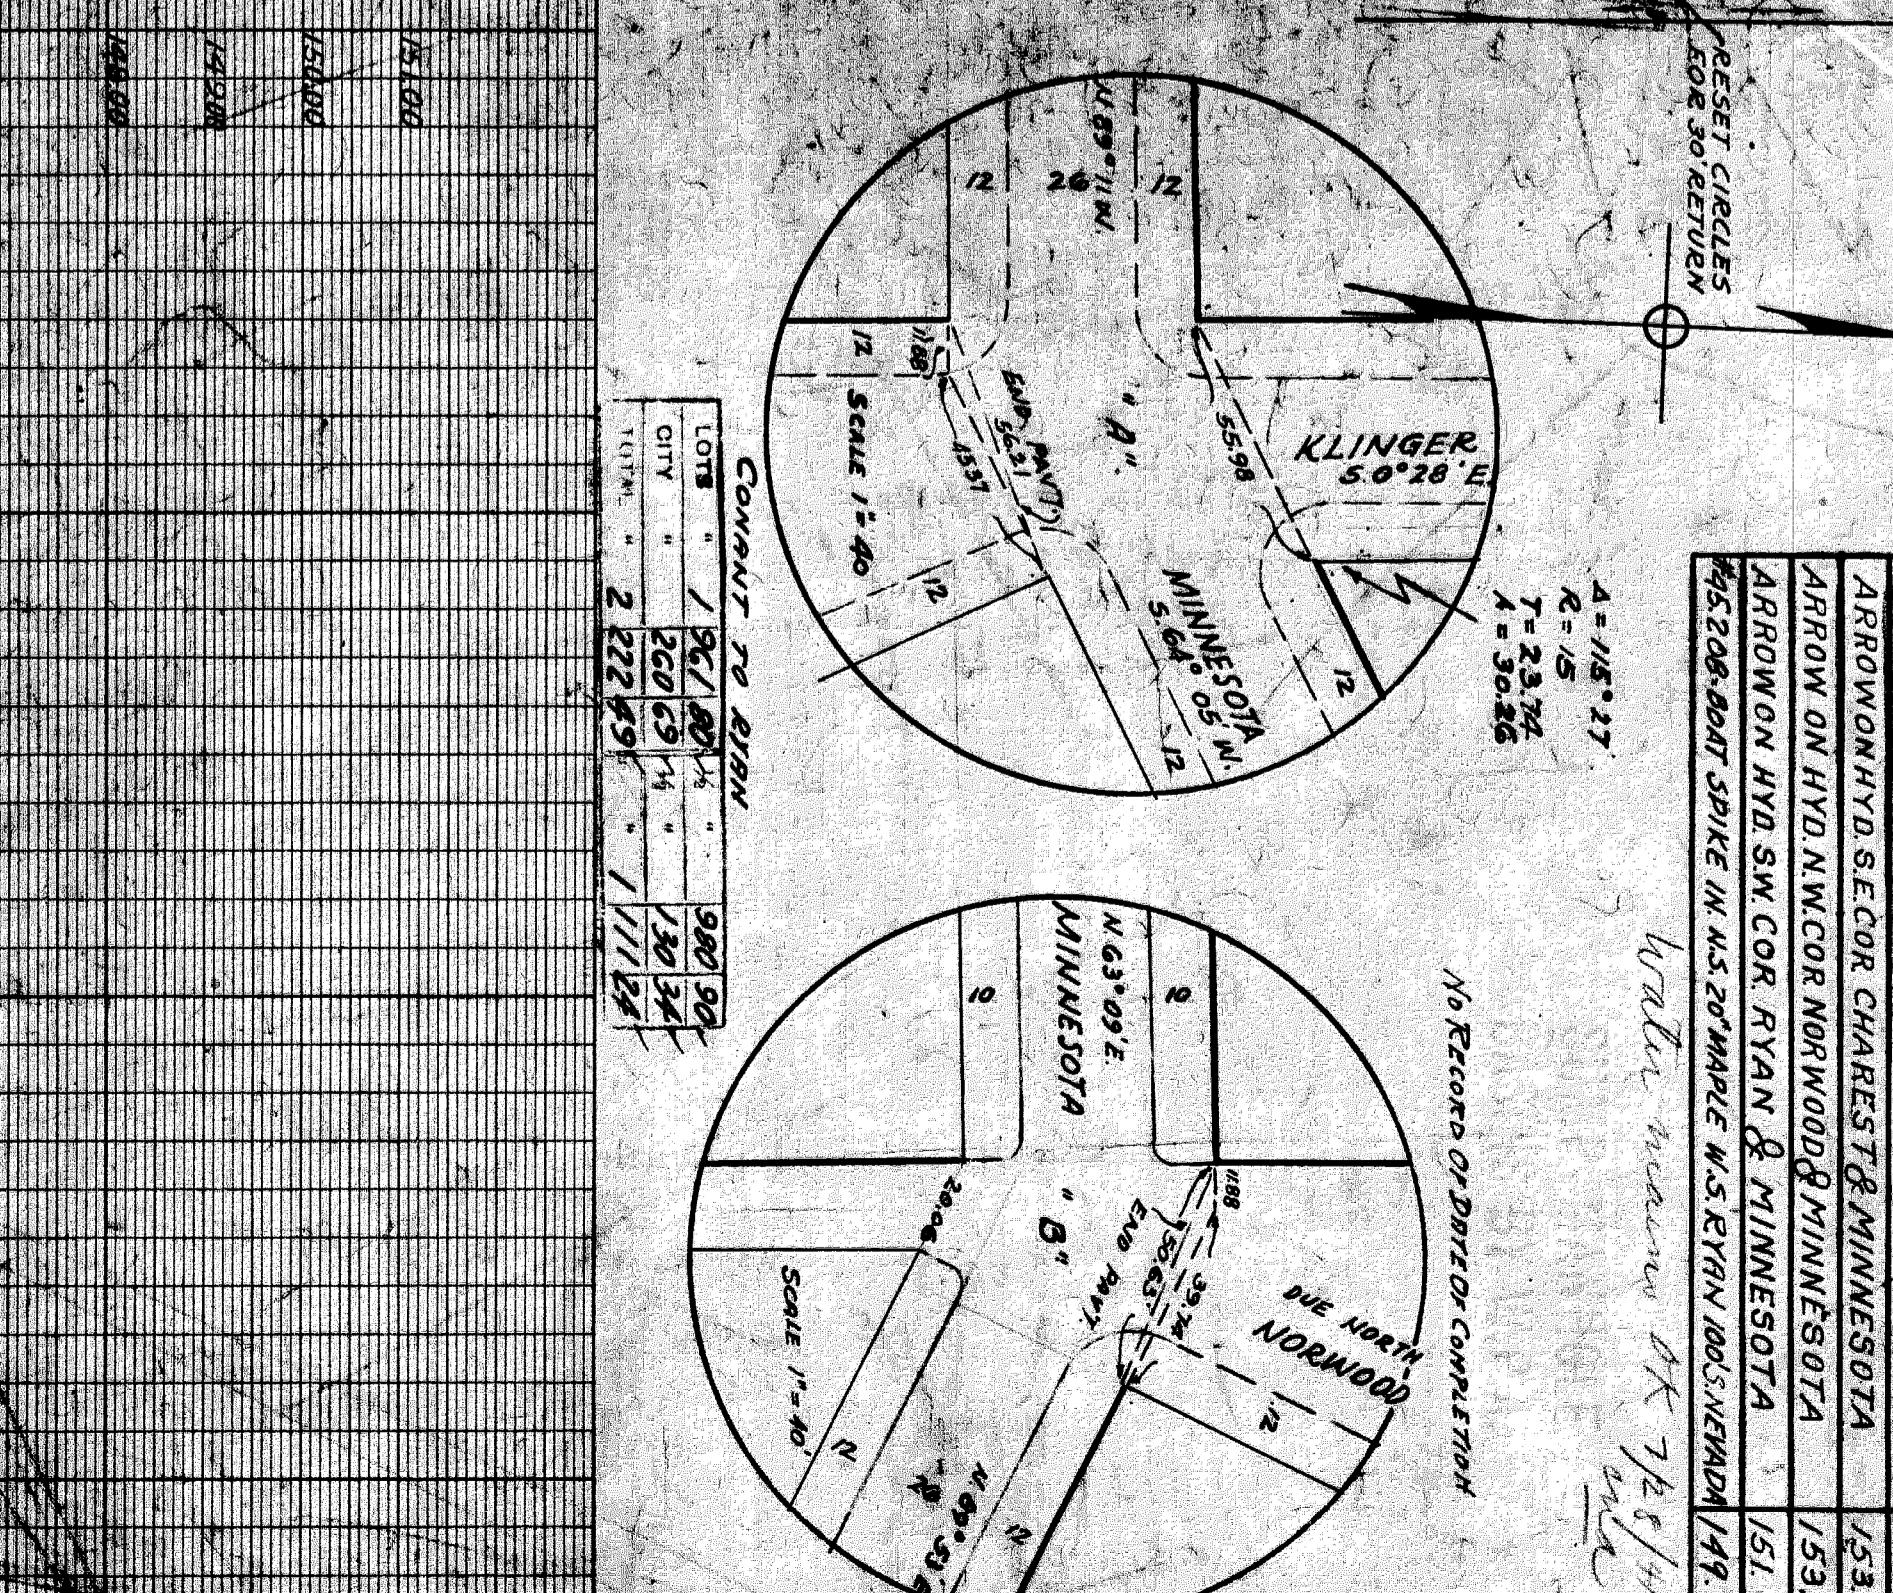
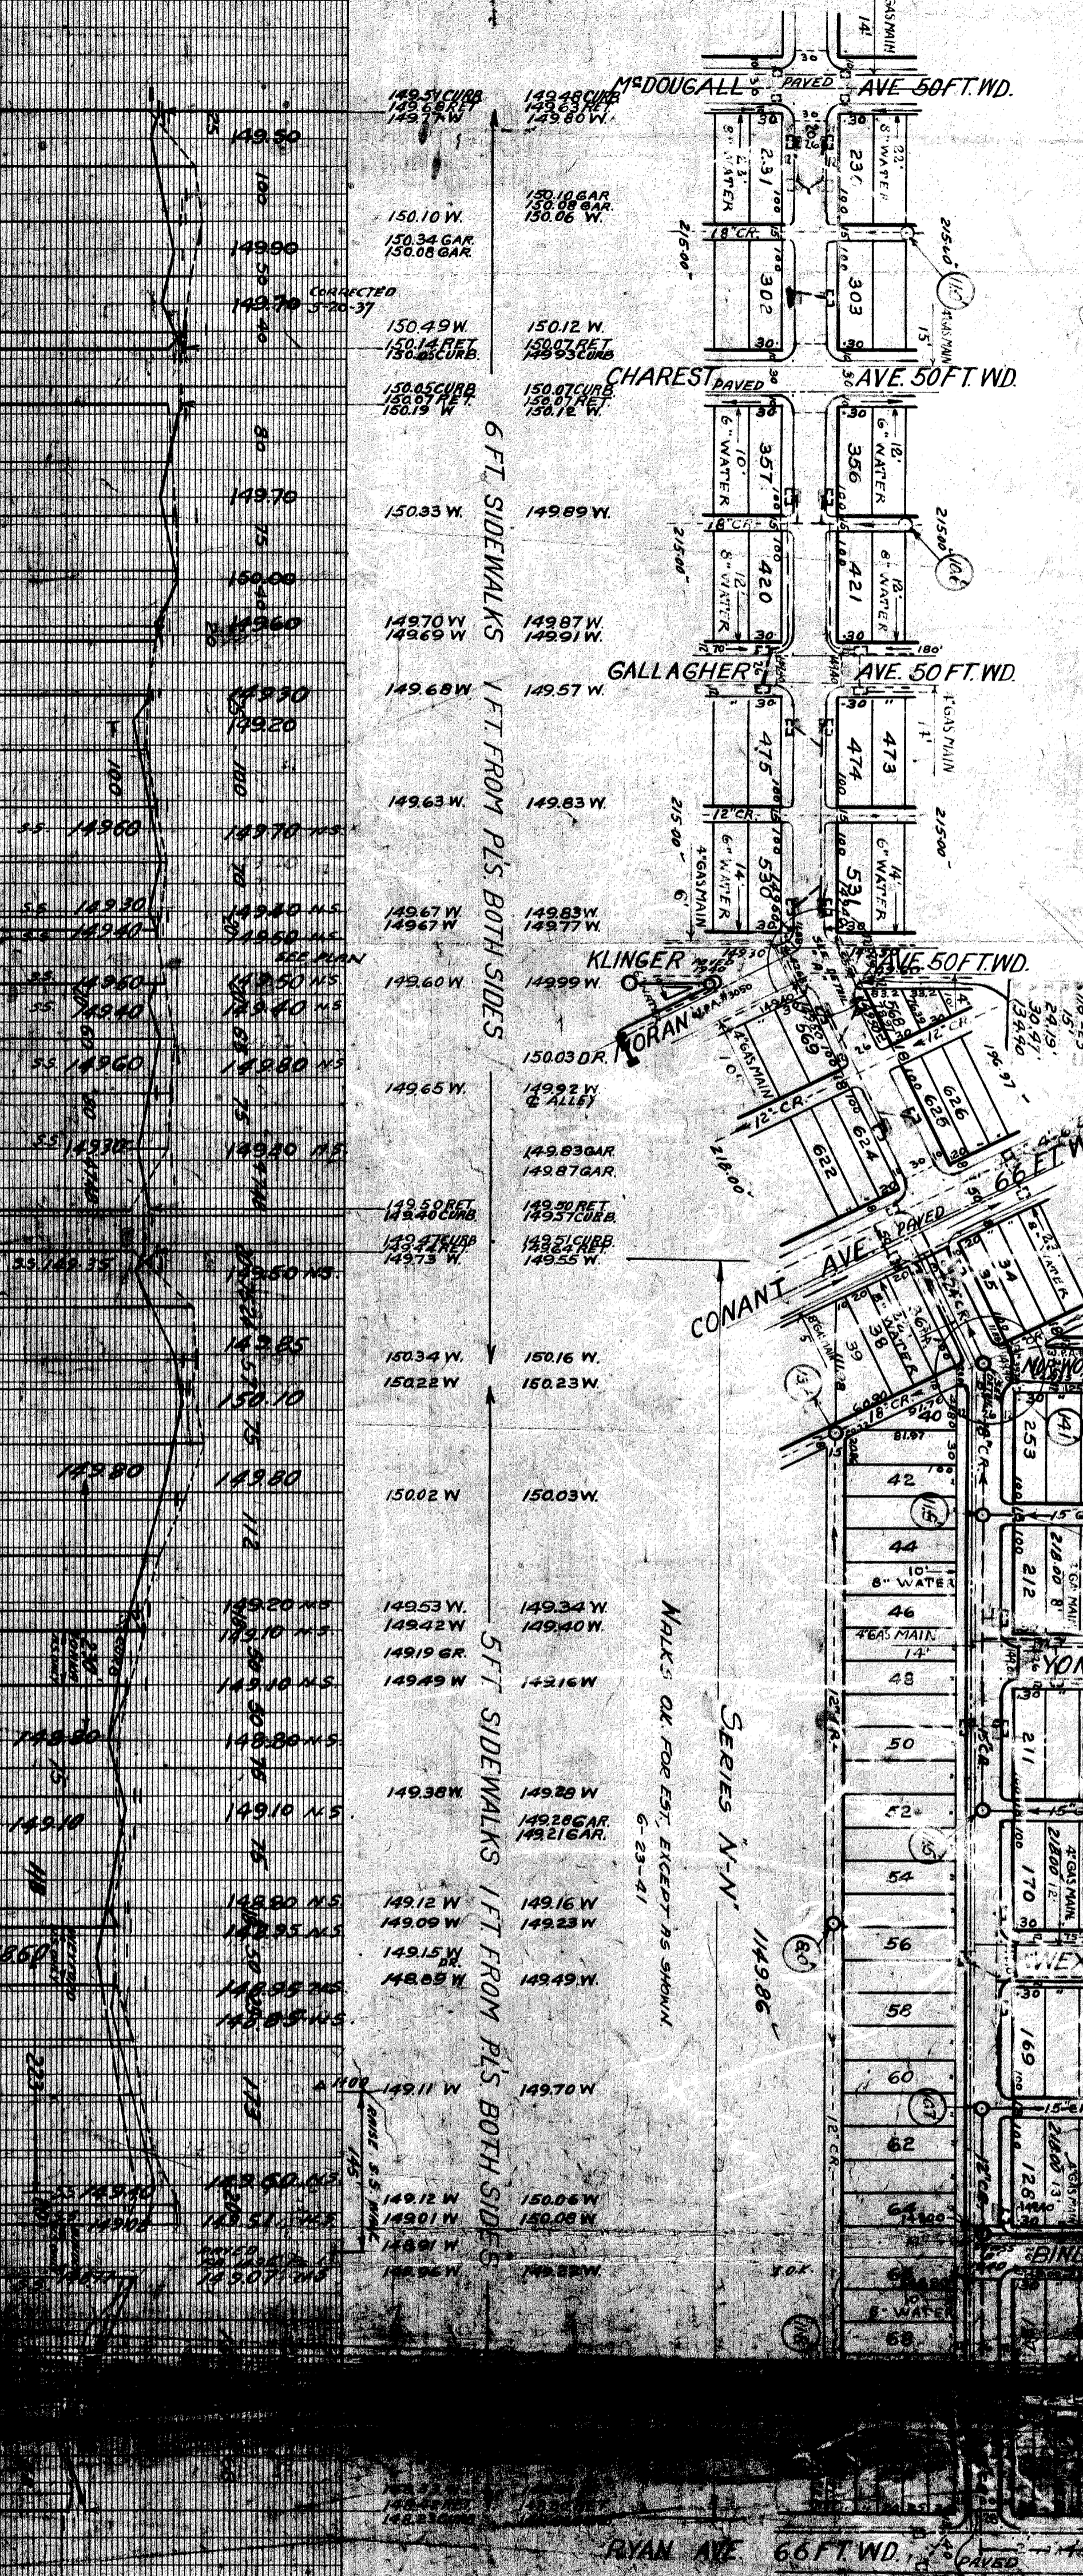







