


MITCHELL AVE 50' WD FROM STATE FAIR TO EIGHT MILE RD


 3-27-42
 680-21

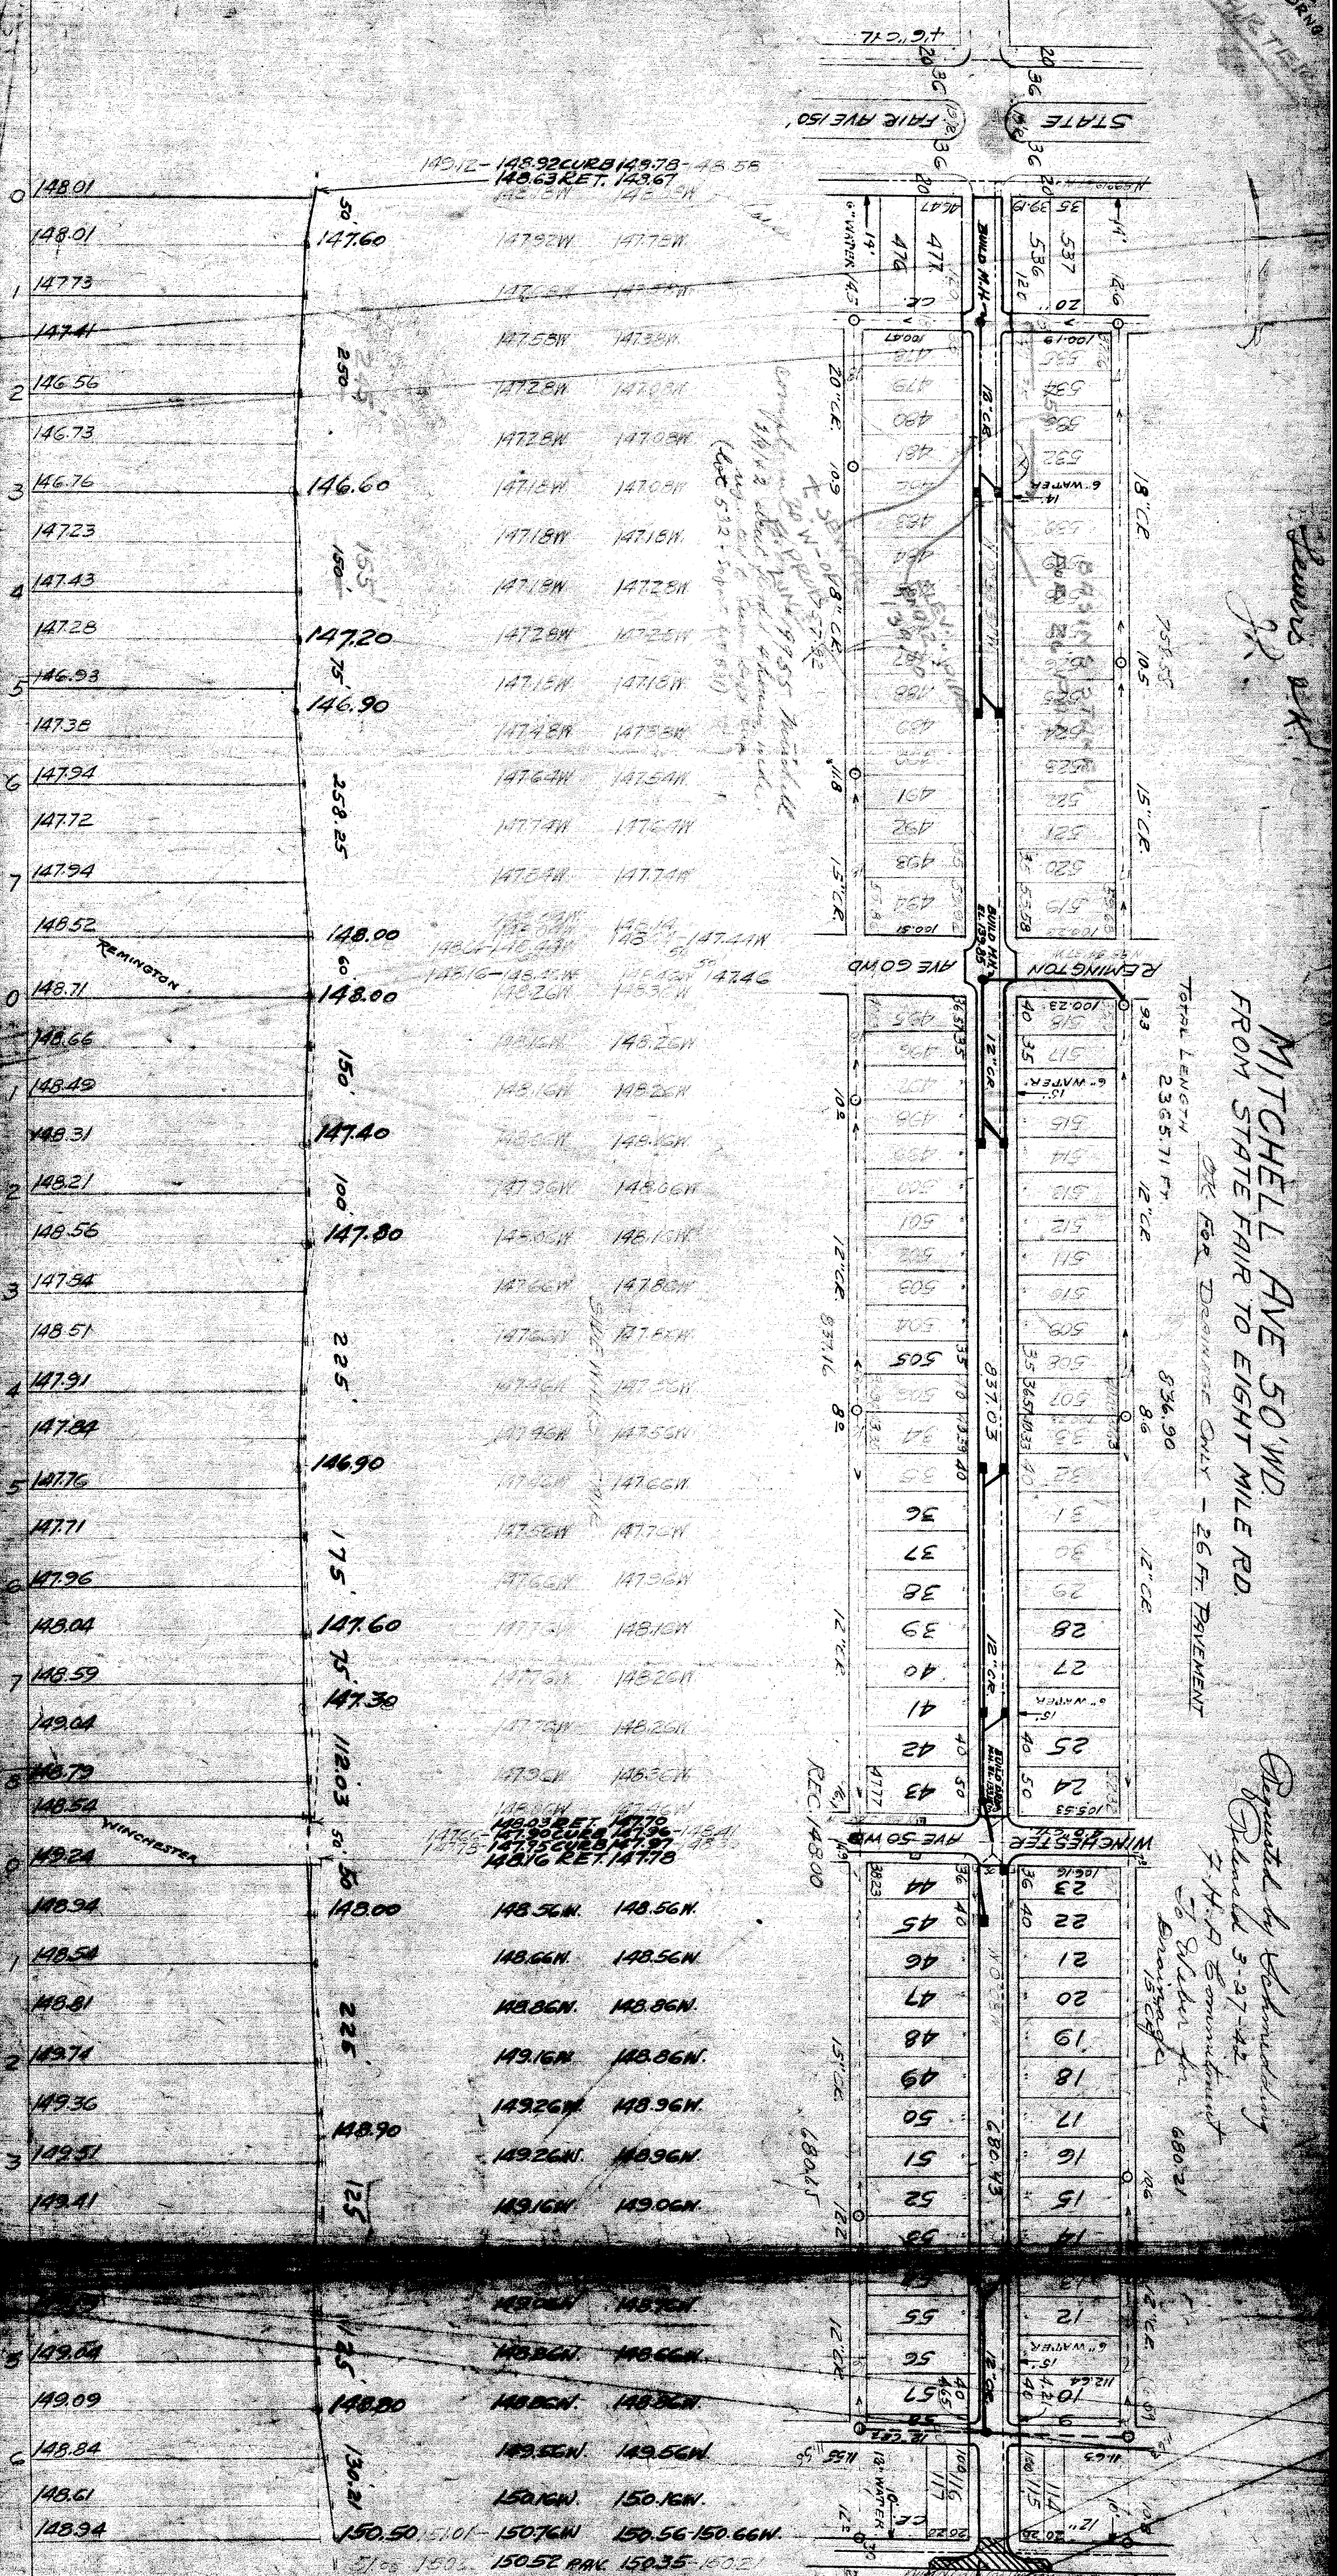

DRAINAGE COMPLETED
 PAVING COMPLETED

JOB-NO-D-4100


SEE SPECIAL DETAIL SHEET
 150' X 50' STATE FAIR & BENNETT - 152' 6 1/2
 VERT. ON 150' SW COR. STATE FAIR & SNLINSHER - 151' 4 1/2
 HEDON ON 150' ST. W. MITCHELL & STATE FAIR - 151' 4 1/2
 BE SPR. IN 150' ST. W. COR. REMINGTON & MITCHELL - 148' 6 1/2
 X CENTER OF 150' ST. W. COR. REMINGTON & MITCHELL - 148' 6 1/2
 BANDON E. END OF EIGHT MILE RD. LINE OF 150' ST. W. - 150' 9 1/2