

PEMBROKE
 FROM **E.P.L. OF CHEYENNE AVE.**
 TO **W.P.L. OF APPOLINE AVE.**
 TYPE OF PAVEMENT **8" ONE COURSE CONCRETE** WIDTH **36'**


BENCH MARKS	ELEV
SPIKE IN FDP SE COR. PEMBROKE & WARD	183.982
TOP OF HYD NE COR. PEMBROKE & SORRENTO	185.631
TOP OF HYD NE COR. PEMBROKE & STEEL	185.354
TOP OF HYD NW COR. PEMBROKE & APPOLINE	184.936

NOTE
 AT (M) ADJUST TOP OF ONE EXISTING MANHOLE.
 AT (N) CONSTRUCT 8 STD. 18" X 12" Y BASINS COMPLETE
 & CONNECT TO CUTLETS AS SHOWN.

NO DRAINAGE - 2-1984

CARD NO.
 INDEX TOPO NO. **64 87**
 RECORD NO.
 NUMBER OF SHEETS **1**
 SHEET NO. **1**

DESIGNED BY <i>S. Sandlo</i>	BOOK 1517 PAGE 20	DATE 1-20-1944	COMPUTER RD	CHECKED BY GS	APPROVED <i>[Signature]</i>
DRAWN BY <i>[Signature]</i>	PLAN P.D.	PROFILE P.D.	CHECKED GS	LENGTH 935.98	ENGINEER OF STREETS <i>[Signature]</i>
REVISIONS	QUANTITIES	LOTS	CITY	ADJ. CONST.	PAVING CLASS.
DEPT. OF WATER SUPPLY GAS CO	1691 1872 3744 645	1 1 8	1 1 1 1	M.H. ADJ. C.B. CONST.	

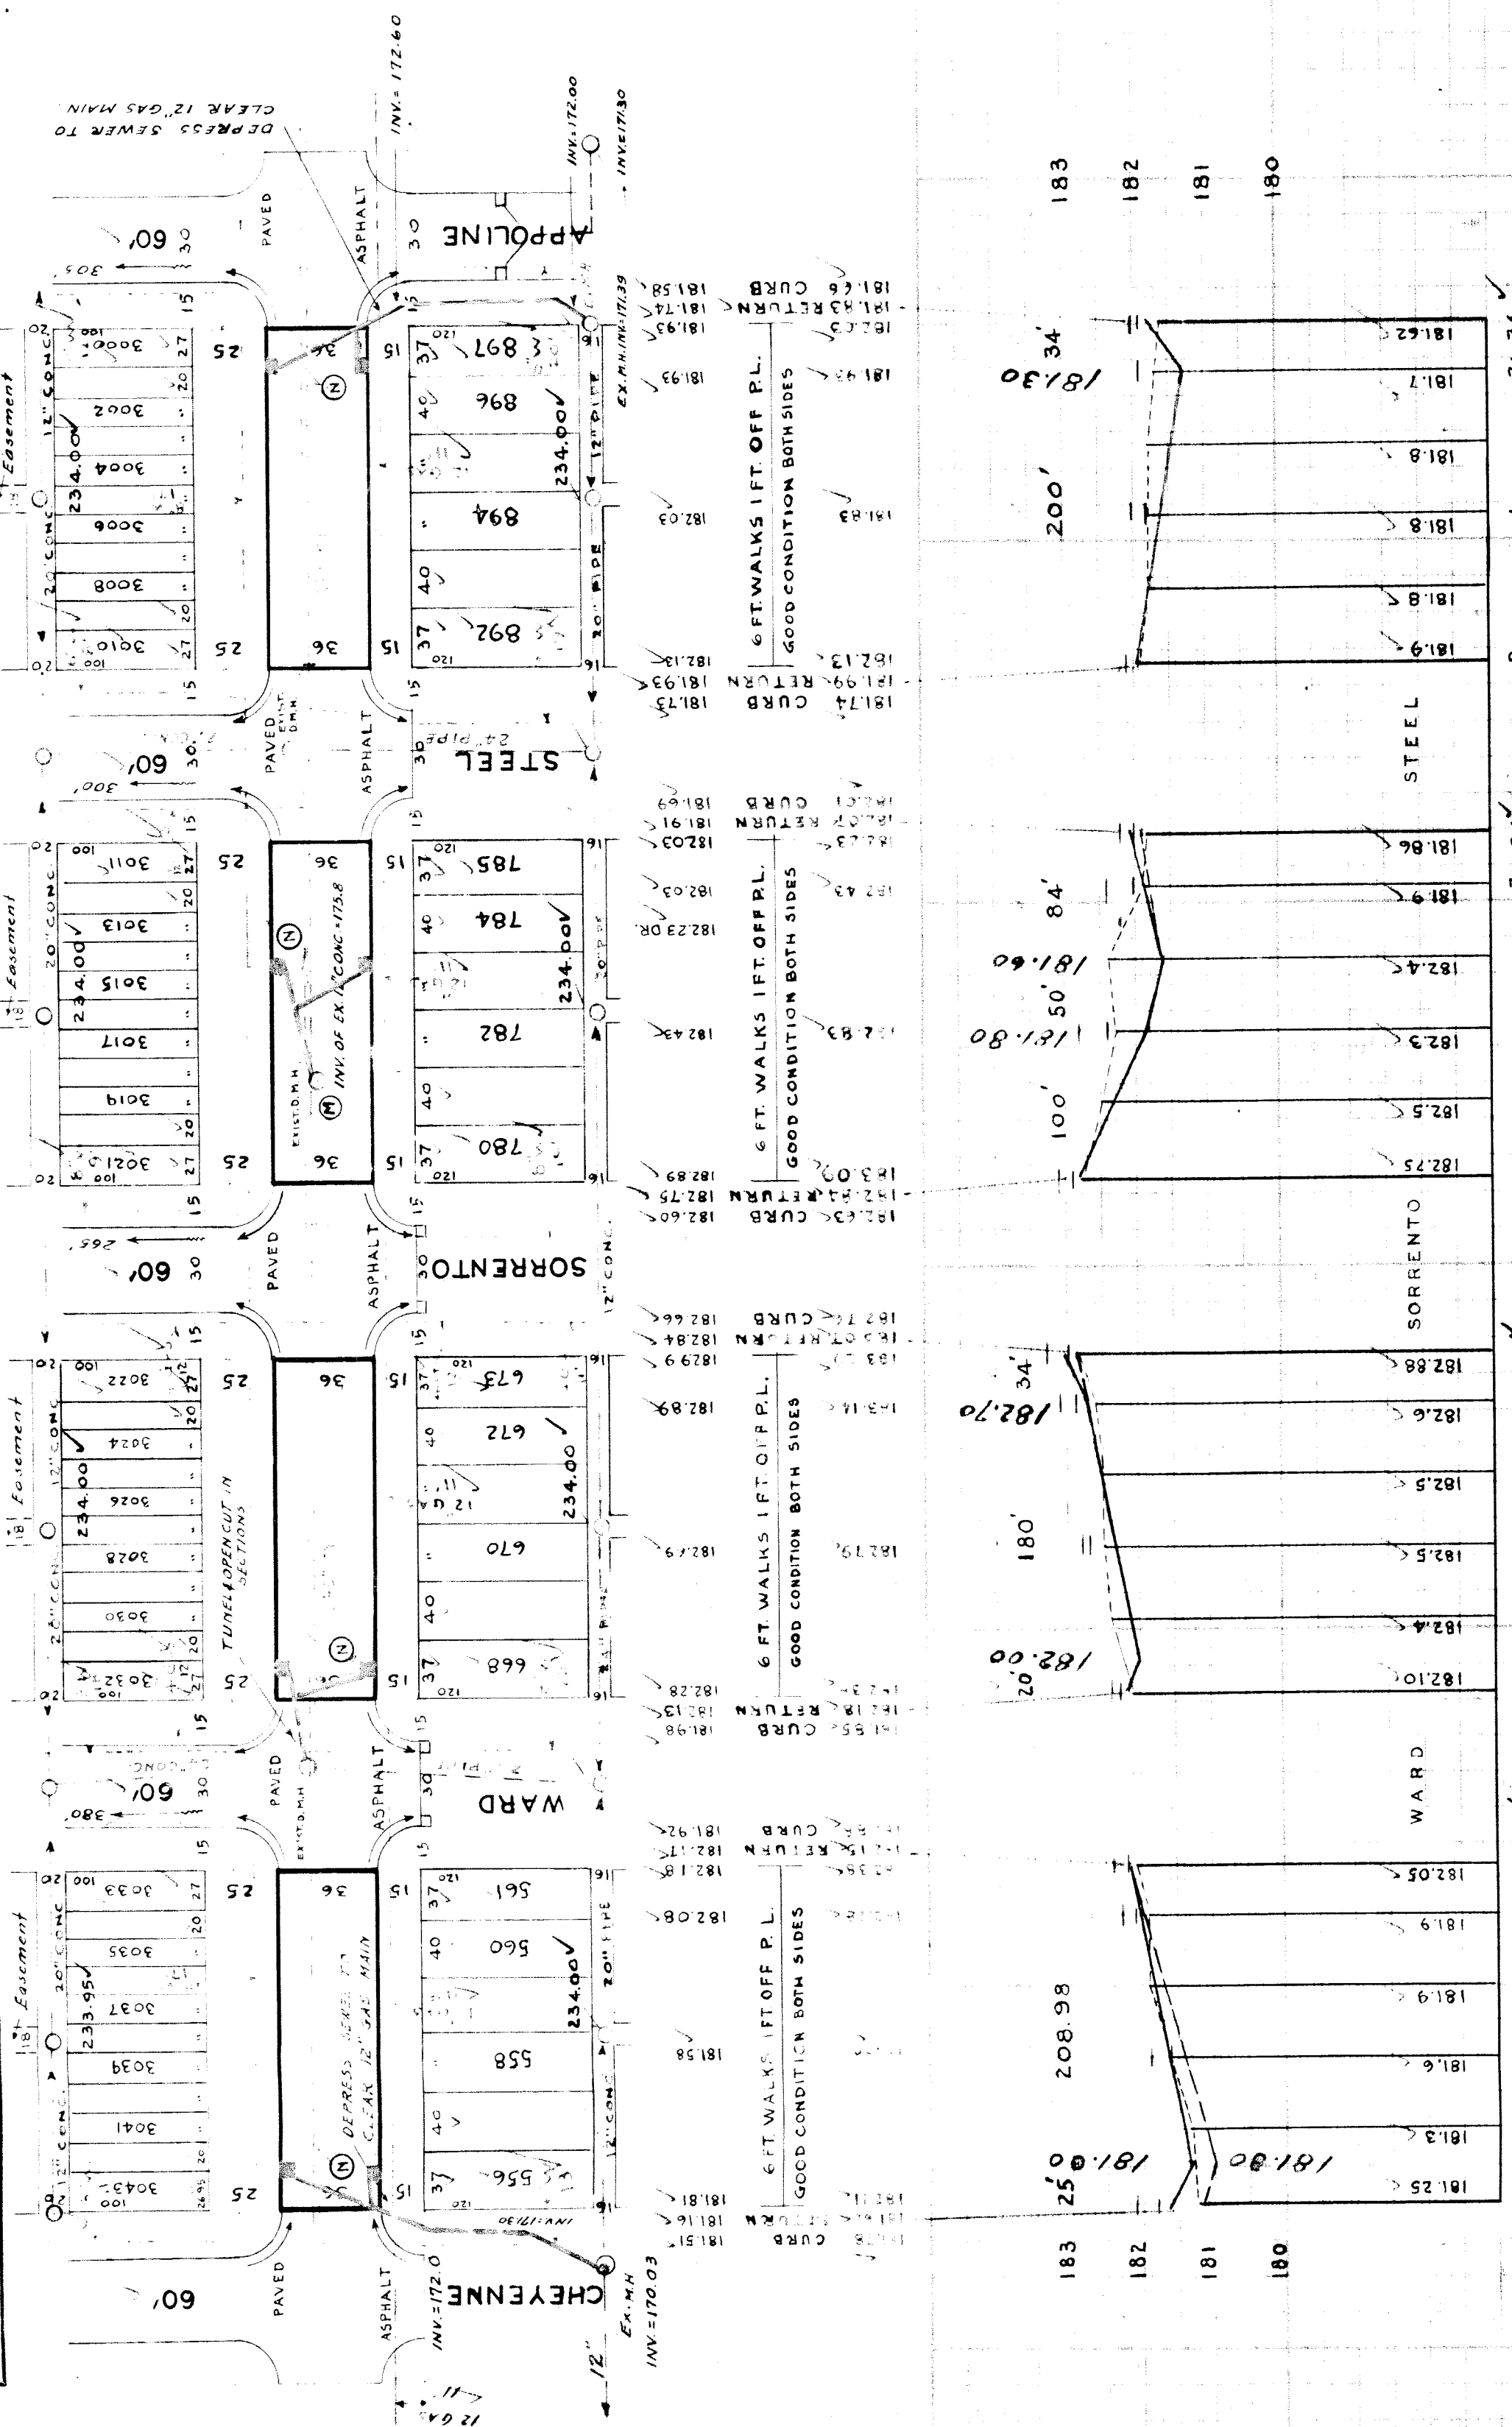

