
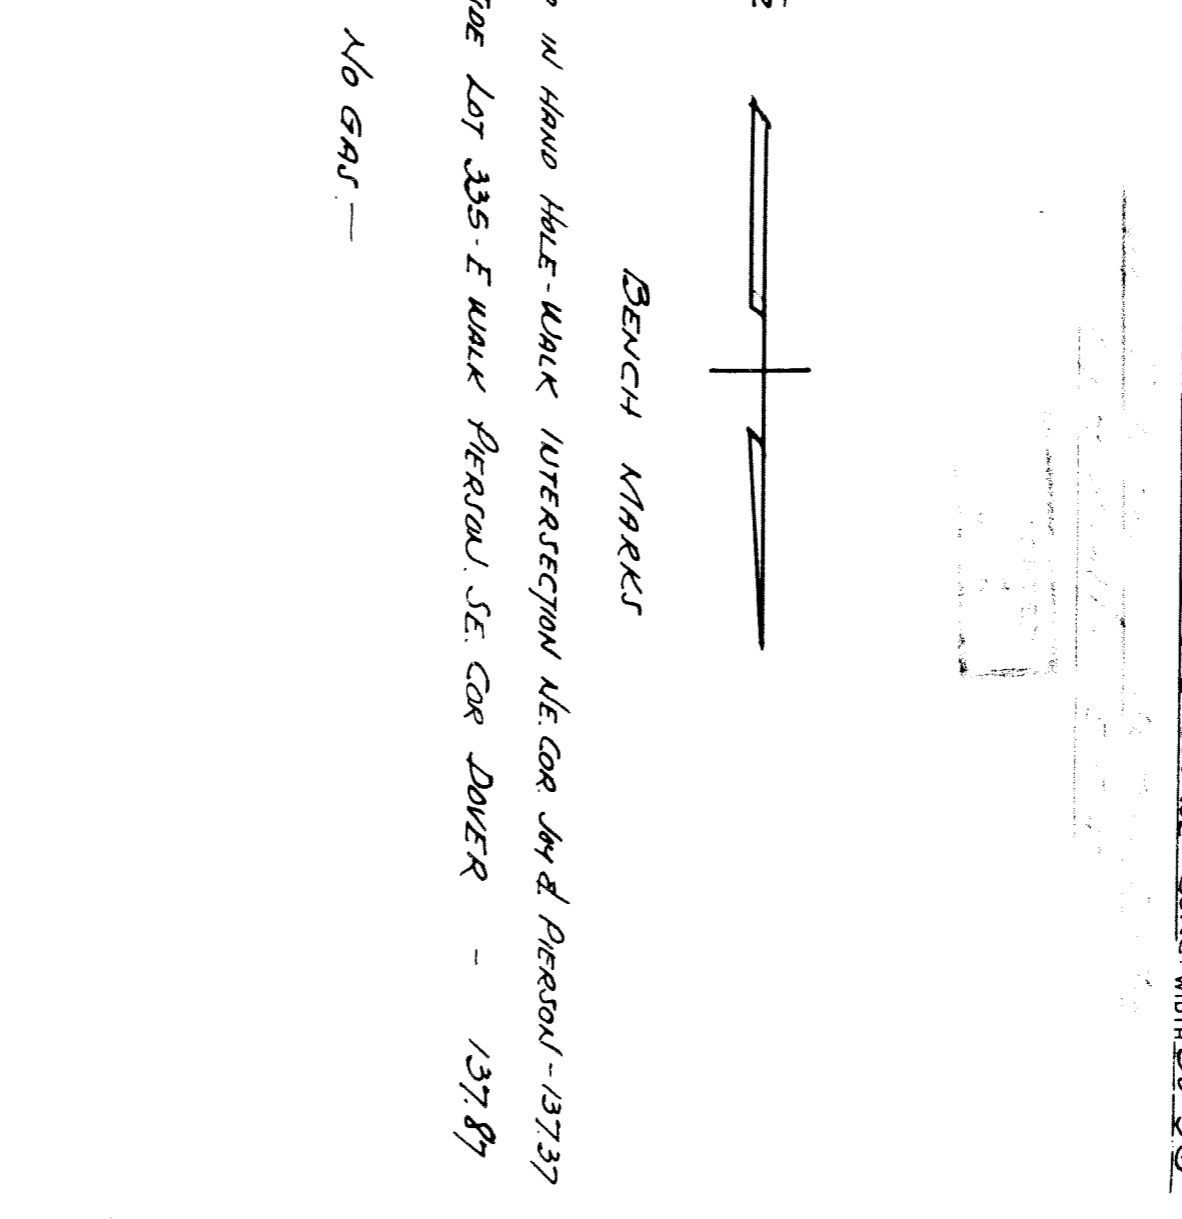


INDEXED	JOY 40 RD	W.C.R.C.
REVISIONS	32" ABOVE BENCH MARK EAST	24" C.C.
BLUE PRINT ISSUED FOR	EX. M.H.	30" T = 130.0

DESIGNED BY	R. R. R.
DRAWN BY	HAMPSHIRE
TRACED BY	Wm. Hampshire
CHECKED BY	R. R. R.
APPROVED	
ENGINEER OF STREETS	
ASSIST. CITY ENGINEER	

INDEX NO.	77
TOPO NO.	110
NAME OF STREET	PERSON AVE. 60'
FROM STREET	325. NPL JOY ROAD
TO STREET	SPL. W. CHICAGO
TYPE OF PAVEMENT	CLASS "A" 6" ONE COURSE CONC. WIDTH 36'-36"
NUMBER OF SHEETS	2
SHEET NO.	1

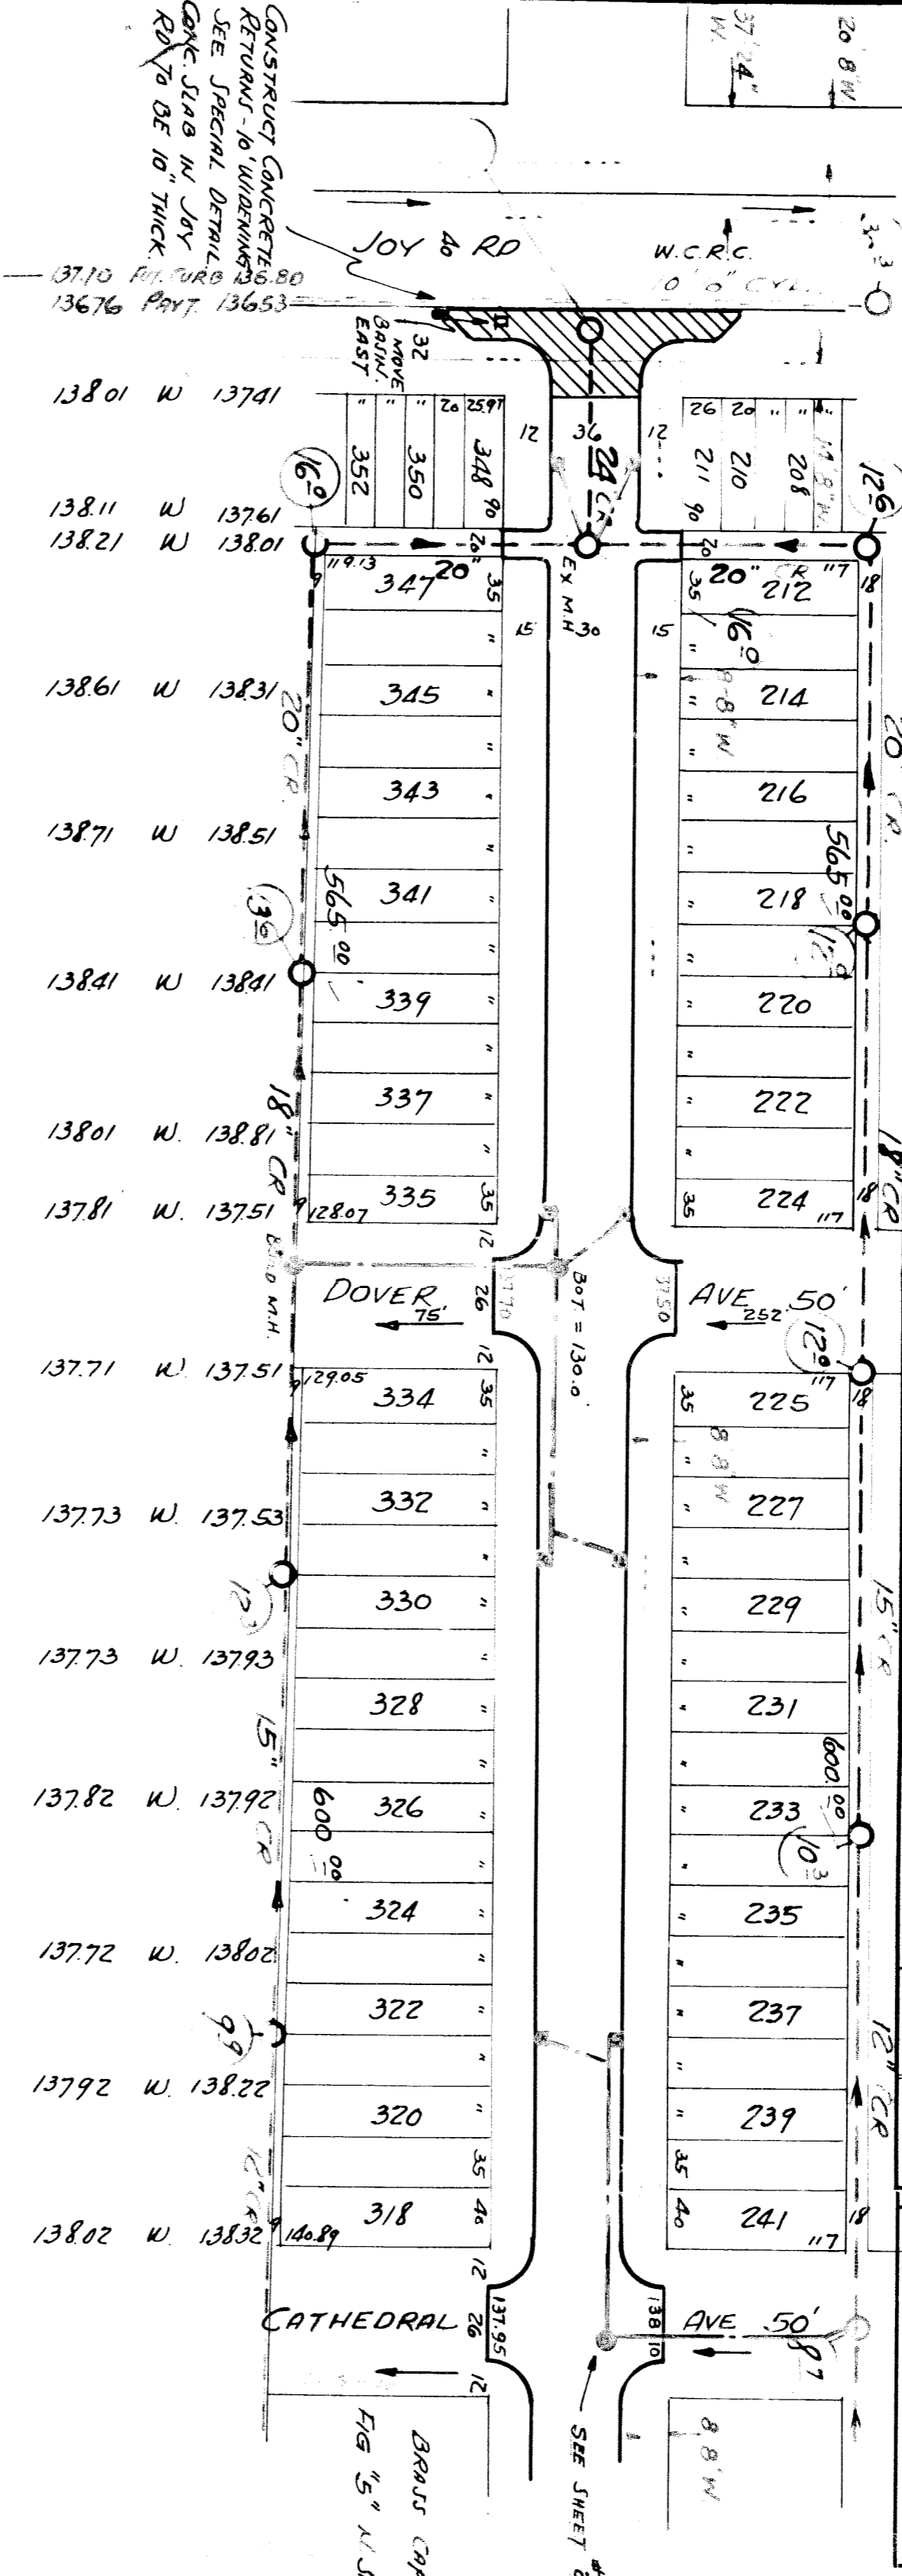

CONSTRUCT CONCRETE SLABS
RETURN TO WIDENING
SEE SPECIAL DETAIL
CONC. SLAB IN JOY
RD TO BE 10" THICK

BENCH MARKS
BRASS TOP IN HAND HOLE - WALK INTERSECTION NE COR JOY & PERSON - 13737
FIG "5" N SIDE LOT 335 - E WALK PERSONAL SE COR DOVER - 13787
NO GAS

LOWER

CATHEDRAL

137
138
139