

NAME OF STREET: **PILGRIM** 60
 FROM: **MEYERS**
 TO: **SOUTHFIELD**

DESIGNED BY: *Spullman*
 DRAWN BY: *R. W. Hall*
 TRACED BY: *F. Spang*
 CHECKED BY: *Spullman*
 APPROVED: _____

BOOK 390 PAGE 7
 DATE: 7-7-39
 PLAN: R.W.H. F.D.
 CHECKED: _____
 LENGTH: _____
 CITY: _____
 TOTAL: _____
 CITY: _____

QUANTITIES
 EXCAVATION
 STRAIGHT CURB NEW
 OLD CURB RESET
 CIRCULAR CURB
 PAVING
 CONCRETE BASE

PROGRESS
 DATE: _____
 FINISH: _____
 BLUE PRINT ISSUED FOR: _____
 GRADE ONLY
 CATCH BASINS
 PAVING-CLASS-
 DEPT. OF WATER SUPPLY
 GAS CO


SEWER: *R. J. J. J.*
 INDEXED
 REVISIONS:

TYPE OF PAVEMENT: _____
 ENGINEER OF STREETS: _____

W. DTH. _____

EXISTING POOLS & BASINS
 NEW

BENCH MARKS
 ARO. ON HYD. N.E. COR. LINDSAY & PILGRIM 172.16
 ARO. ON HYD. S.W. COR. GILCHRIST & PILGRIM 172.36
 ARO. ON HYD. S.W. COR. FERGUSON & PILGRIM 172.61
 ARO. ON HYD. S.W. COR. ASBURY PARK & PILGRIM 172.53
 ARO. ON HYD. N.W. COR. MANSFIELD & PILGRIM 175.10

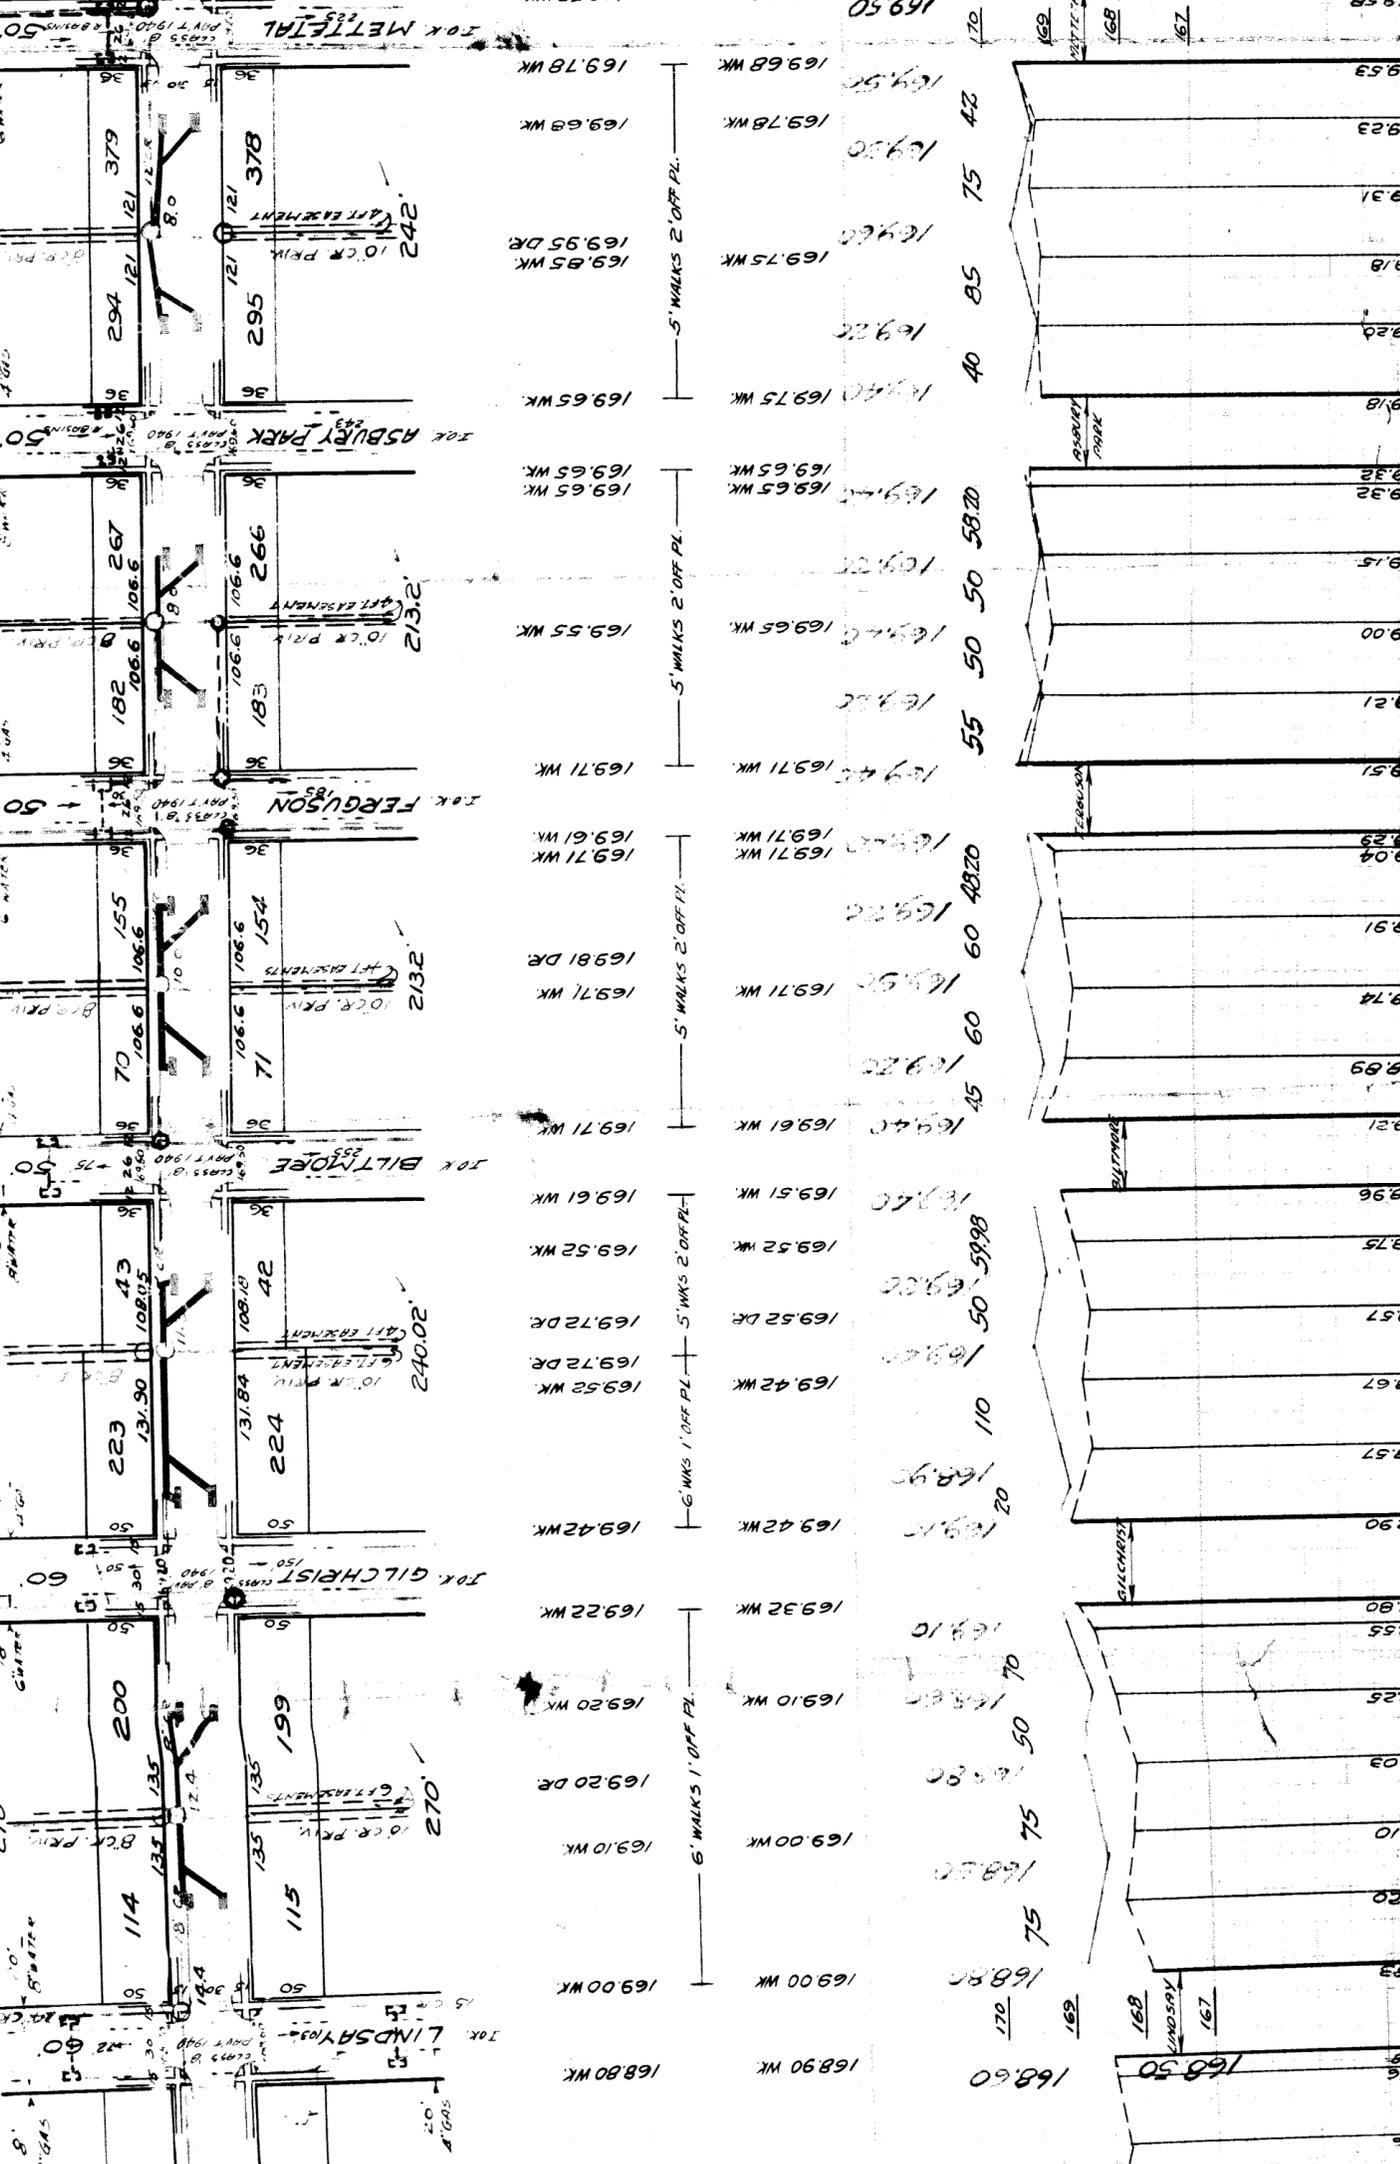

--------	--------	