


PREVOST AVE 60' WD

FROM N.L. PURITAN TO ~~56~~ **N.L. FLORENCE** TO BE INSTALLED UNDER I-18-39 WATER MAIN O.C.

SERIES - M-M

6" ONE COURSE CONCRETE

8-1133

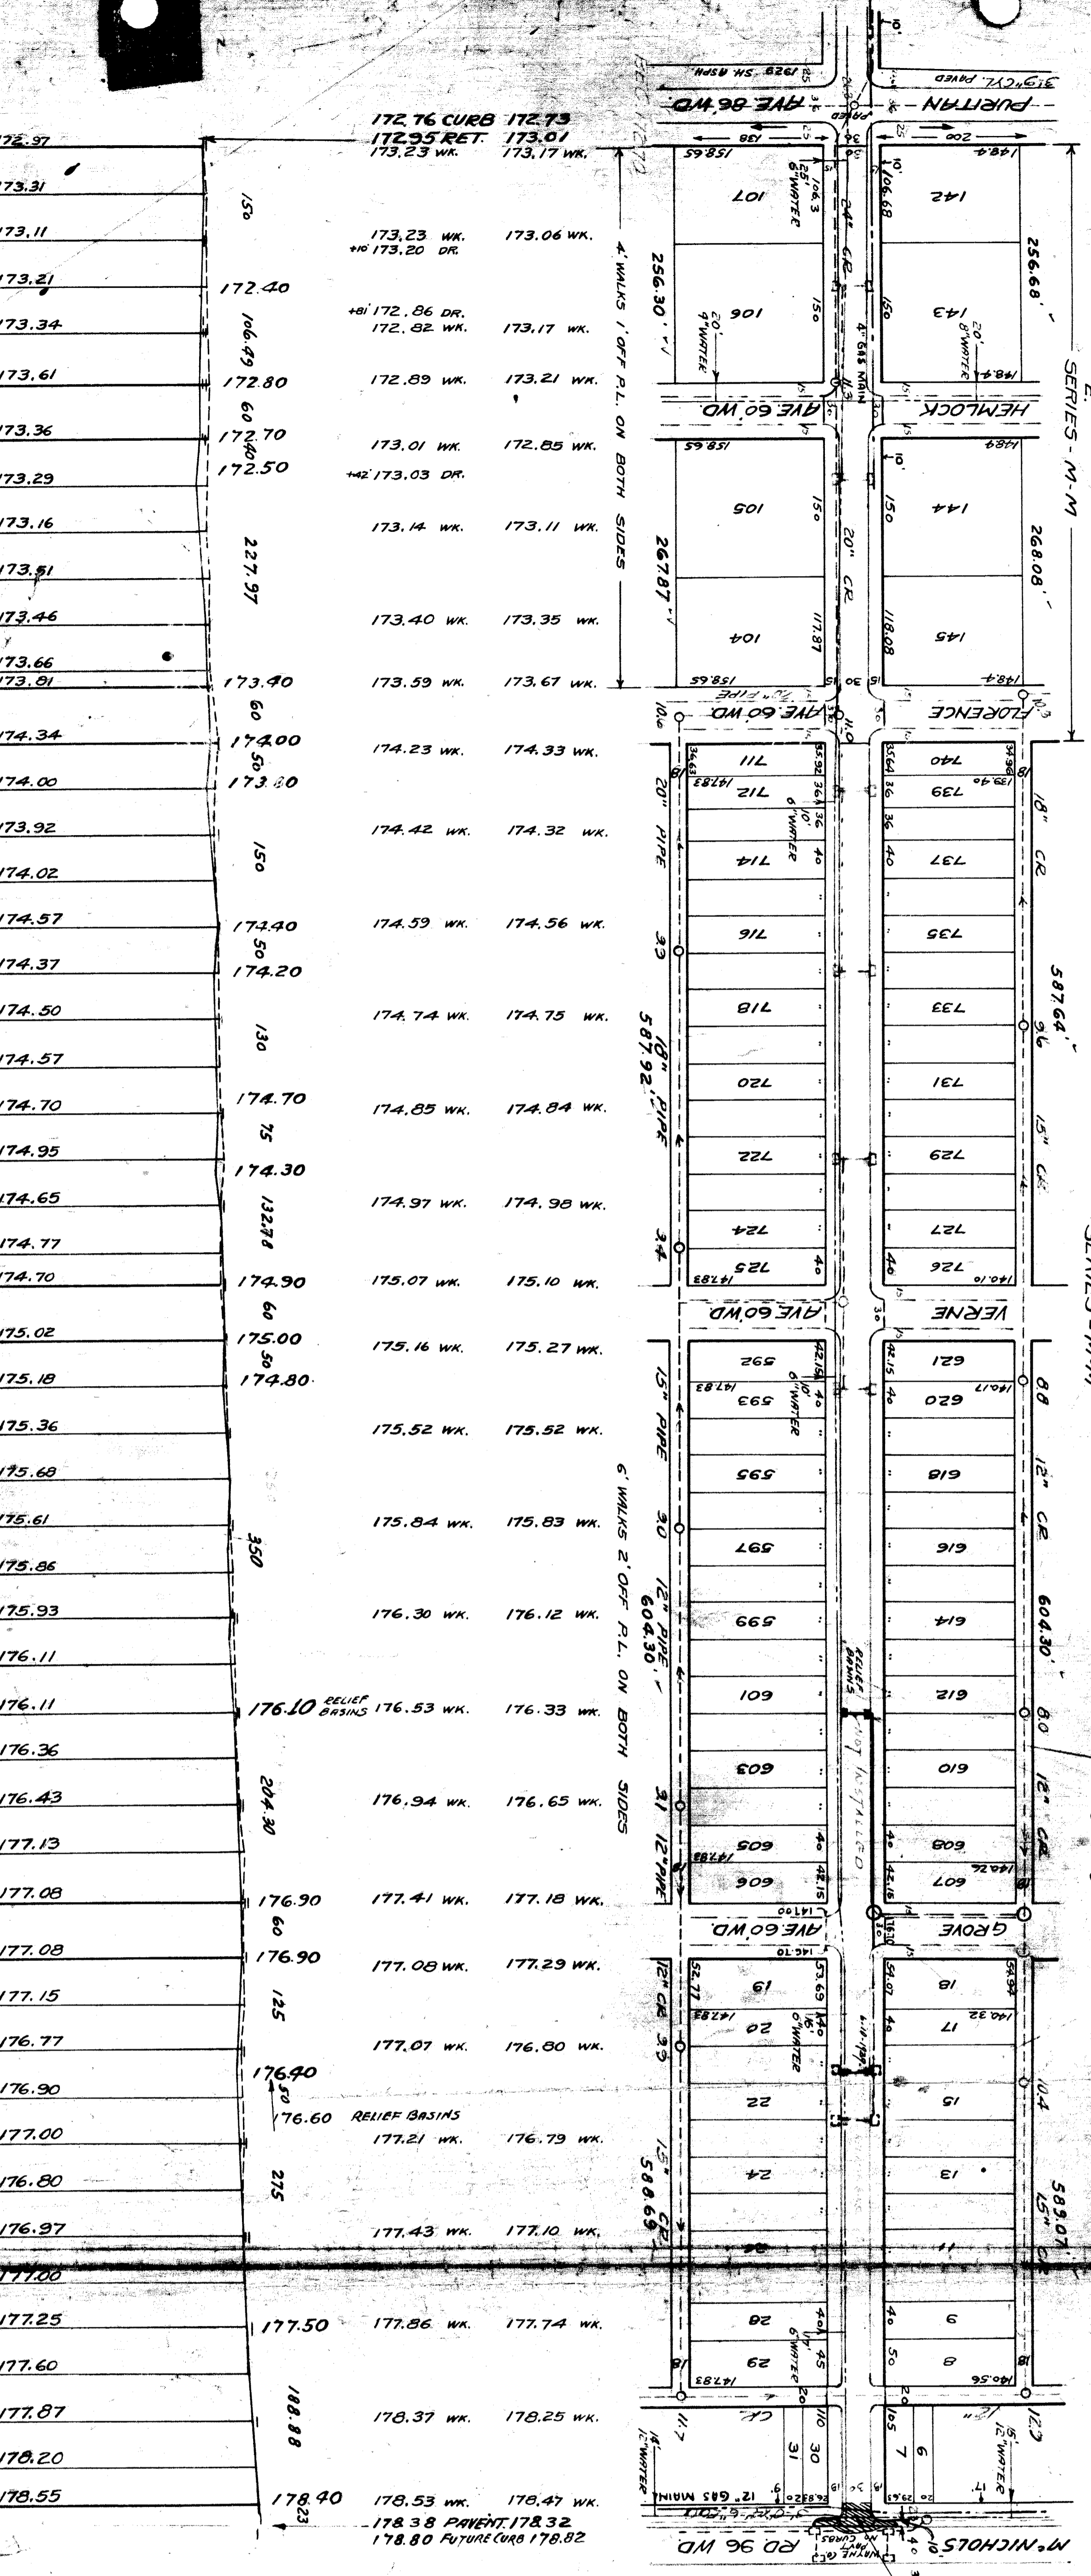

BENCH MARKS

ARROW ON HYD. S.E. COR. OF PURITAN & PREVOST 175.63
 TOP OF HYD. S.E. " " HEMLOCK " 176.99
 SPK. IN POWER POLE N.W. COR. OF FLORENCE & PREVOST 175.62
 " " " " " " VERNE " 176.67
 " " " " " " GROVE & PREVOST 178.20
 TOP OF HYD. S.W. COR. OF SIX MILE RD. & PREVOST 181.20

CONSTRUCT CONCRETE RETURN & 10" WIDENING SEE SP DETAIL

LOT 1	4,570.85	2,385.42
LOT 2	566.00	283.00
CITY	5136.85	2,568.42
TOTAL		2,568.42

LENGTH = 876.18 0-1133





ENGINEER OF STREETS

CITY ENGINEER

COMPLETED 3-14-38
 BASINS 1st 5 OF GROVE MAINT
 N. TO ST. 4-100 MAY 11, 1935.

EXISTING POOLS & BASINS

NEW

