


DESIGNED BY *J. G. Kennedy*
 DRAWN BY *E. J. McArthur*
 TRACED BY *E. J. McArthur*
 CHECKED BY *J. G. Kennedy*
 APPROVED _____

BOOK 1455 PAGE 15
 DATE 5-23-40
 PLAN PROFILE EM
 CHECKED GRADE 1/6
 CHECKED 3/40

LENGTH 4 842.64
 CITY 449 98
 TOTAL 10 575.24
 LENGTH 5 287.62

INDEX TOPO NO. 38 95
 SHEET NO. 4

| QUANTITIES | LOTS | CITY | LOTS | CITY | PROGRESS | DATE | FINISH |
|-------------------|------|------|------|------|----------|------|--------|
| EXCAVATION | | | | | START | | |
| STRAIGHT CURB NEW | | | | | | | |
| OLD CURB RESET | | | | | | | |
| CIRCULAR CURB | | | | | | | |
| PAVING | | | | | | | |
| CONCRETE BASE | | | | | | | |

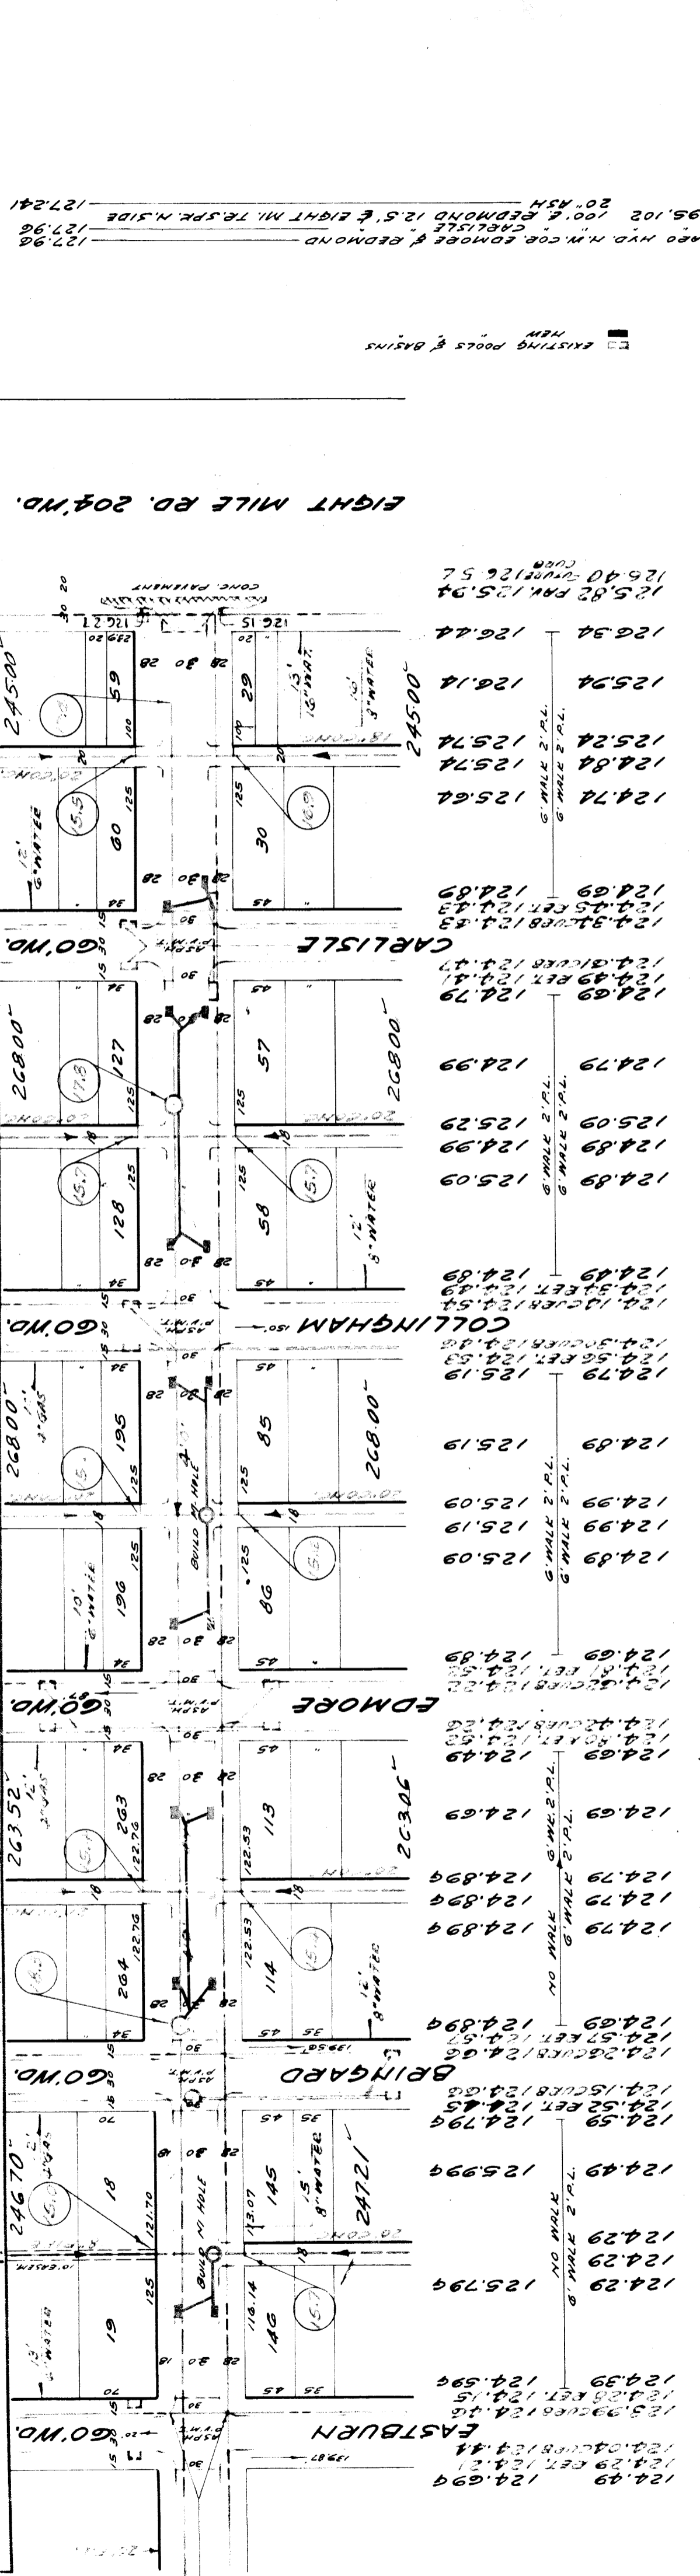


NOTE
 RESET CIRCLES FOR 90' RETURN AT INTERSECTION OF REDMOND & EASTBURN, BRINGARD, EDMORE, COLLINGHAM & CARLISLE.

EXISTING POOLS & BASINS
 NEW