

#SIZES	CHECK LEVELS ADDED
REVISIONS	JUNE 5, 1950 J.J.
NOTE: BEFORE PAVING CONSTRUCTION CONTRACTOR MUST CHECK WITH UTILITIES FOR LOCATION OF EXISTING STRUCTURES WHETHER OR NOT INDICATED ON PLANS	
PLAN SCALE DISTORTED LOTS & ALLEYS 1" = 100' STREET WIDTHS 1" = 50'	
DRAINAGE COMPLETED	
PAVING COMPLETED C.C. 9-5-50	

QUANTITIES	ESTIMATED	FINAL
CONCRETE	1999	350
PAVING	4409	63
UNIFORM CONC. DR. S&FT	414	1999
CONCRETE	100	64
ADJUST	960	4
ADJUST	3	414
CONSTRUCT	10	0
CONSTRUCT	925	890
CONSTRUCT		W-0
CONSTRUCT		3
CONSTRUCT		10
CONSTRUCT		918


DESIGNED BY	L.G. VANTUYL
DRAWN BY	J. CARSON
CHECKED BY	Robert Ream
APPROVED BY	<i>Walter D. Taylor</i>
ENGINEER OF STREETS	
ASS'Y. ENGINEER	

DESIGNED BY	L.G. VANTUYL
DRAWN BY	J. CARSON
CHECKED BY	Robert Ream
APPROVED BY	<i>Walter D. Taylor</i>
ENGINEER OF STREETS	
ASS'Y. ENGINEER	

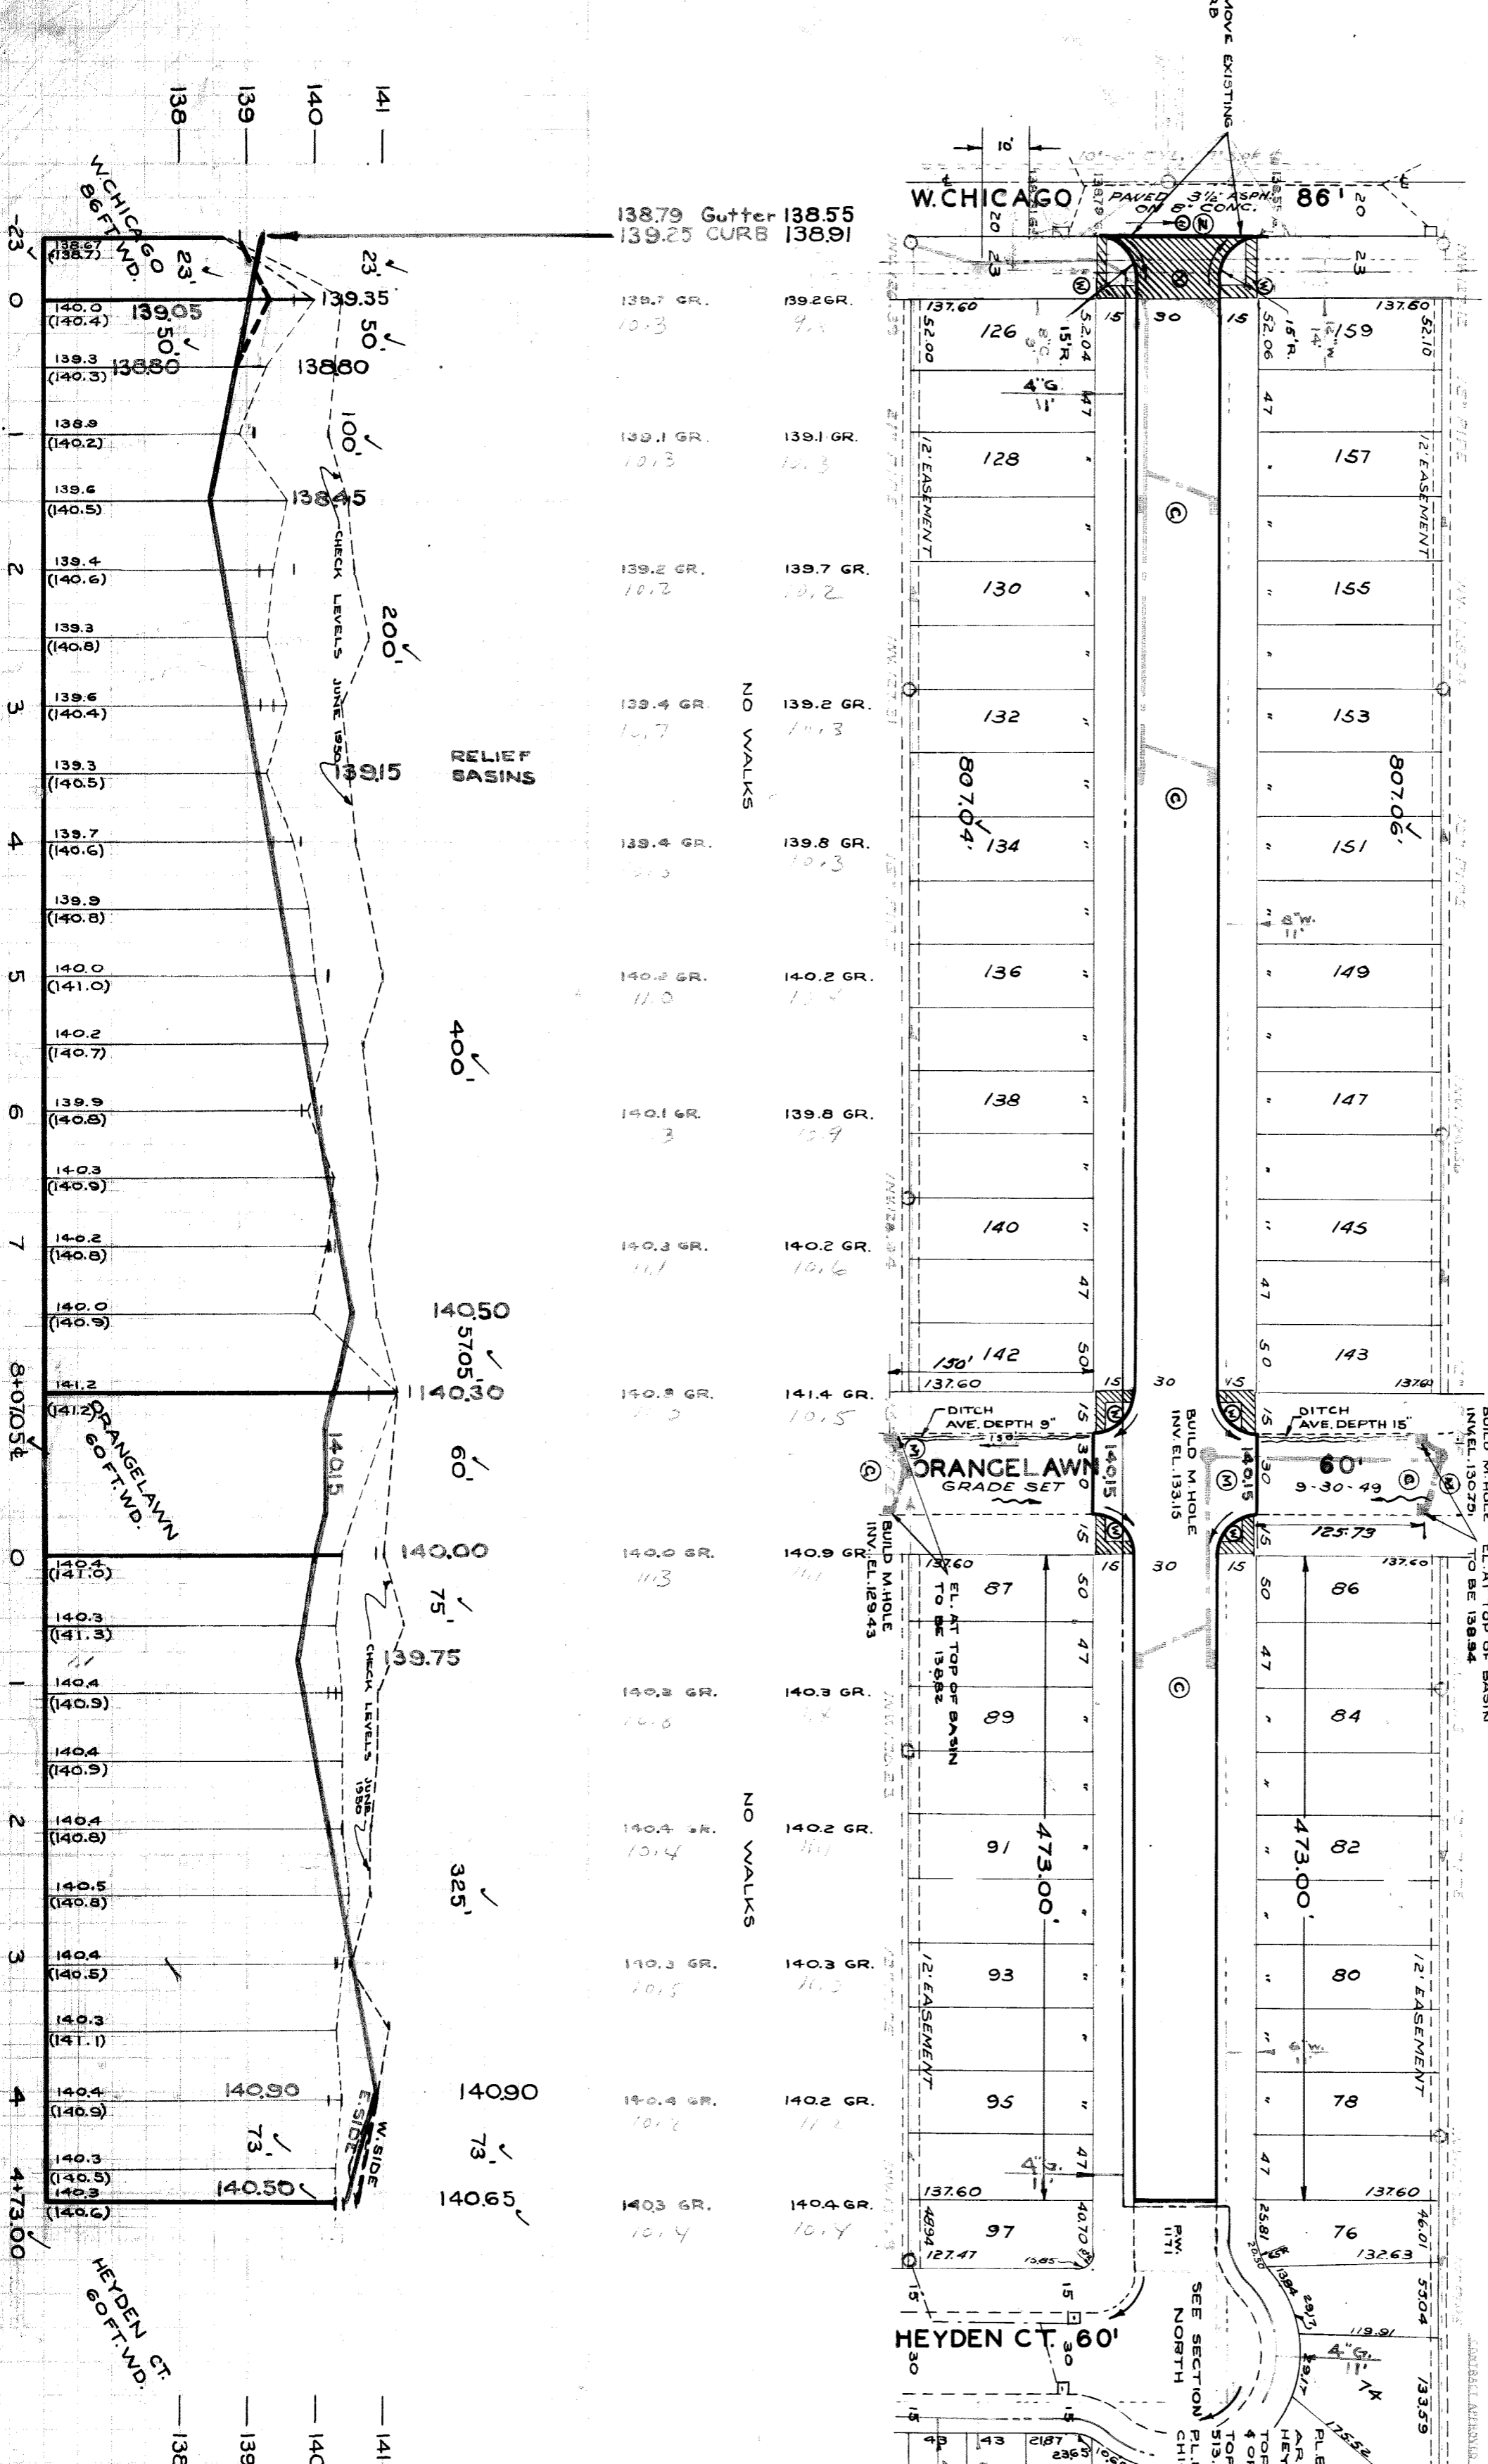

**NOTE -**  
 ALL CURBS WITHIN STREET INTERSECTIONS TO BE SEPARATE TYPE II OR INTEGRAL TYPE III, EXCEPT AS OTHERWISE NOTED.  
 AT (X) CONSTRUCT 30 FT. RETURN OF 8" UNIFORM CONCRETE WITH TYPE II CURBS, 15' FT. RADIUS.  
 AT (O) CONSTRUCT 3 STD. MANHOLES COMPLETE.  
 AT (R) REMOVE 60 FT. OF EXISTING CURB, 24 CU. YDS. ADDED UNDER EXCAVATION. ADJUST TOPS OF 2 WATER MANHOLES. BACKFILL SEWER PIPE TRENCHES UNDER PROPOSED PAVEMENT WITH APPROVED SAND-GRAVEL MATERIAL; ELSEWHERE FILL & TAMP WITH APPROVED EARTH LAYERS AS REQUIRED.  
 AT (S) DIRECT ROADWAYS AT ENDS OF PAVEMENT SHALL BE GRADED BACK TO EXISTING GRADES. UNIFORM FOR A DISTANCE OF 10 FT. TO MEET EXISTING GRADES. 42 CU. YDS. INCLUDED UNDER EXCAVATION TOTALS FOR COST.  
 AT (C) CONTRACTOR SHALL REMOVE CONCRETE HEADER AND BROKEN ASPHALT (OR CLASS "B" PAVEMENT) BACK OF JUNCTION AS REQUIRED IN FIELD AND FILL WITH COLD PATCH TO MEET NEW GRADE'S. 10 CU. YDS. INCLUDED UNDER EXCAVATION TOTALS FOR COST.  
 CONTRACTOR SHALL CONSTRUCT UNIFORM DITCHES WHERE SHOWN ON PLAN TO AVERAGE DEPTH INDICATED OR AS REQUIRED IN THE FIELD. 40 CU. YDS. INCLUDED UNDER EXCAVATION TOTALS FOR COST.

**NOTE:**  
 CHANGE IN EXCAVATION QUANTITIES DUE TO RECENT GRADING.  
 F.B. 1647 Pg. 42  
 EXCAVATION +1597 C.YDS.  
 G-19-50  
 REV. EST. 7-25-50

**BENCH MARKS**  
 P.L.B.M. 110-255A NE COR. AUBURN & W. CHICAGO.  
 ARROW ON HYD. NVV. COR. W. CHICAGO & HEYDEN.  
 TOP HALF IRON IN CONC. MON. E. SIDE STOUT & ORANGELAWN.  
 TOP HALF IRON IN CONC. MON. E. SIDE STOUT 513.70 FT. N. OF ORANGELAWN.  
 P.L.B.M. 110-255 NE COR. EVERGREEN & W. CHICAGO.

**ELEV.**  
 137.368 ✓  
 142.01 ✓  
 140.22 ✓  
 140.35 ✓  
 139.666 ✓

**REQUESTED BY HARRY SLATKIN 9-20-49**  
**DET # 7727 25% PAID 9-19-49**

**STOUT** Roll 7-107-3  
**23S. OF N.P.L. W. CHICAGO**  
**473' N. OF N.P.L. ORANGELAWN**

FROM 473' N. OF N.P.L. W. CHICAGO TO 473' N. OF N.P.L. ORANGELAWN

RECORD NO. 77 110  
 INDEX NO. 50-9  
 SHEET NO. 1 OF 1  
 SHEET NO. 7727  
 SHEET NO. 1 OF 1  
 SHEET NO. 7727  

410653