

1" = 100'	1893	37
1" = 2'	8-24-50	11-15-50
W.O.		
ARB.	2 42458	
SFD.	3200	
F.F.	2 45658	1 22829
		1600
		1 212 29
		1 22829

S.F. DAVIS
G. OLIVER

VAUGHAN


N.P.L. OF SAWYER
S.P.L. OF TIREMAN

TYPE II or III Curbs

PET # 1767 ROBT. KUBOTA 5-18-50

BENCH MARKS

- P.L.B.M. 109-254 N.E. COR. WARREN & EVERGREEN 138.371
- P.L.B.M. 109-255 N.E. COR. EVERGREEN & TIREMAN 137.621
- ARR. ON HYD. E. SIDE OF EVERGREEN AT HOUSE # 7374 140.97
- ARR. ON HYD. N.W. COR. SAWYER & VAUGHAN 141.68
- ARR. ON HYD. W. SIDE VAUGHAN AT HO. # 7685 141.64
- ARR. ON HYD. W. SIDE VAUGHAN AT HO. # 7779 141.80
- ARR. ON HYD. N.W. COR. VAUGHAN & TIREMAN 141.57

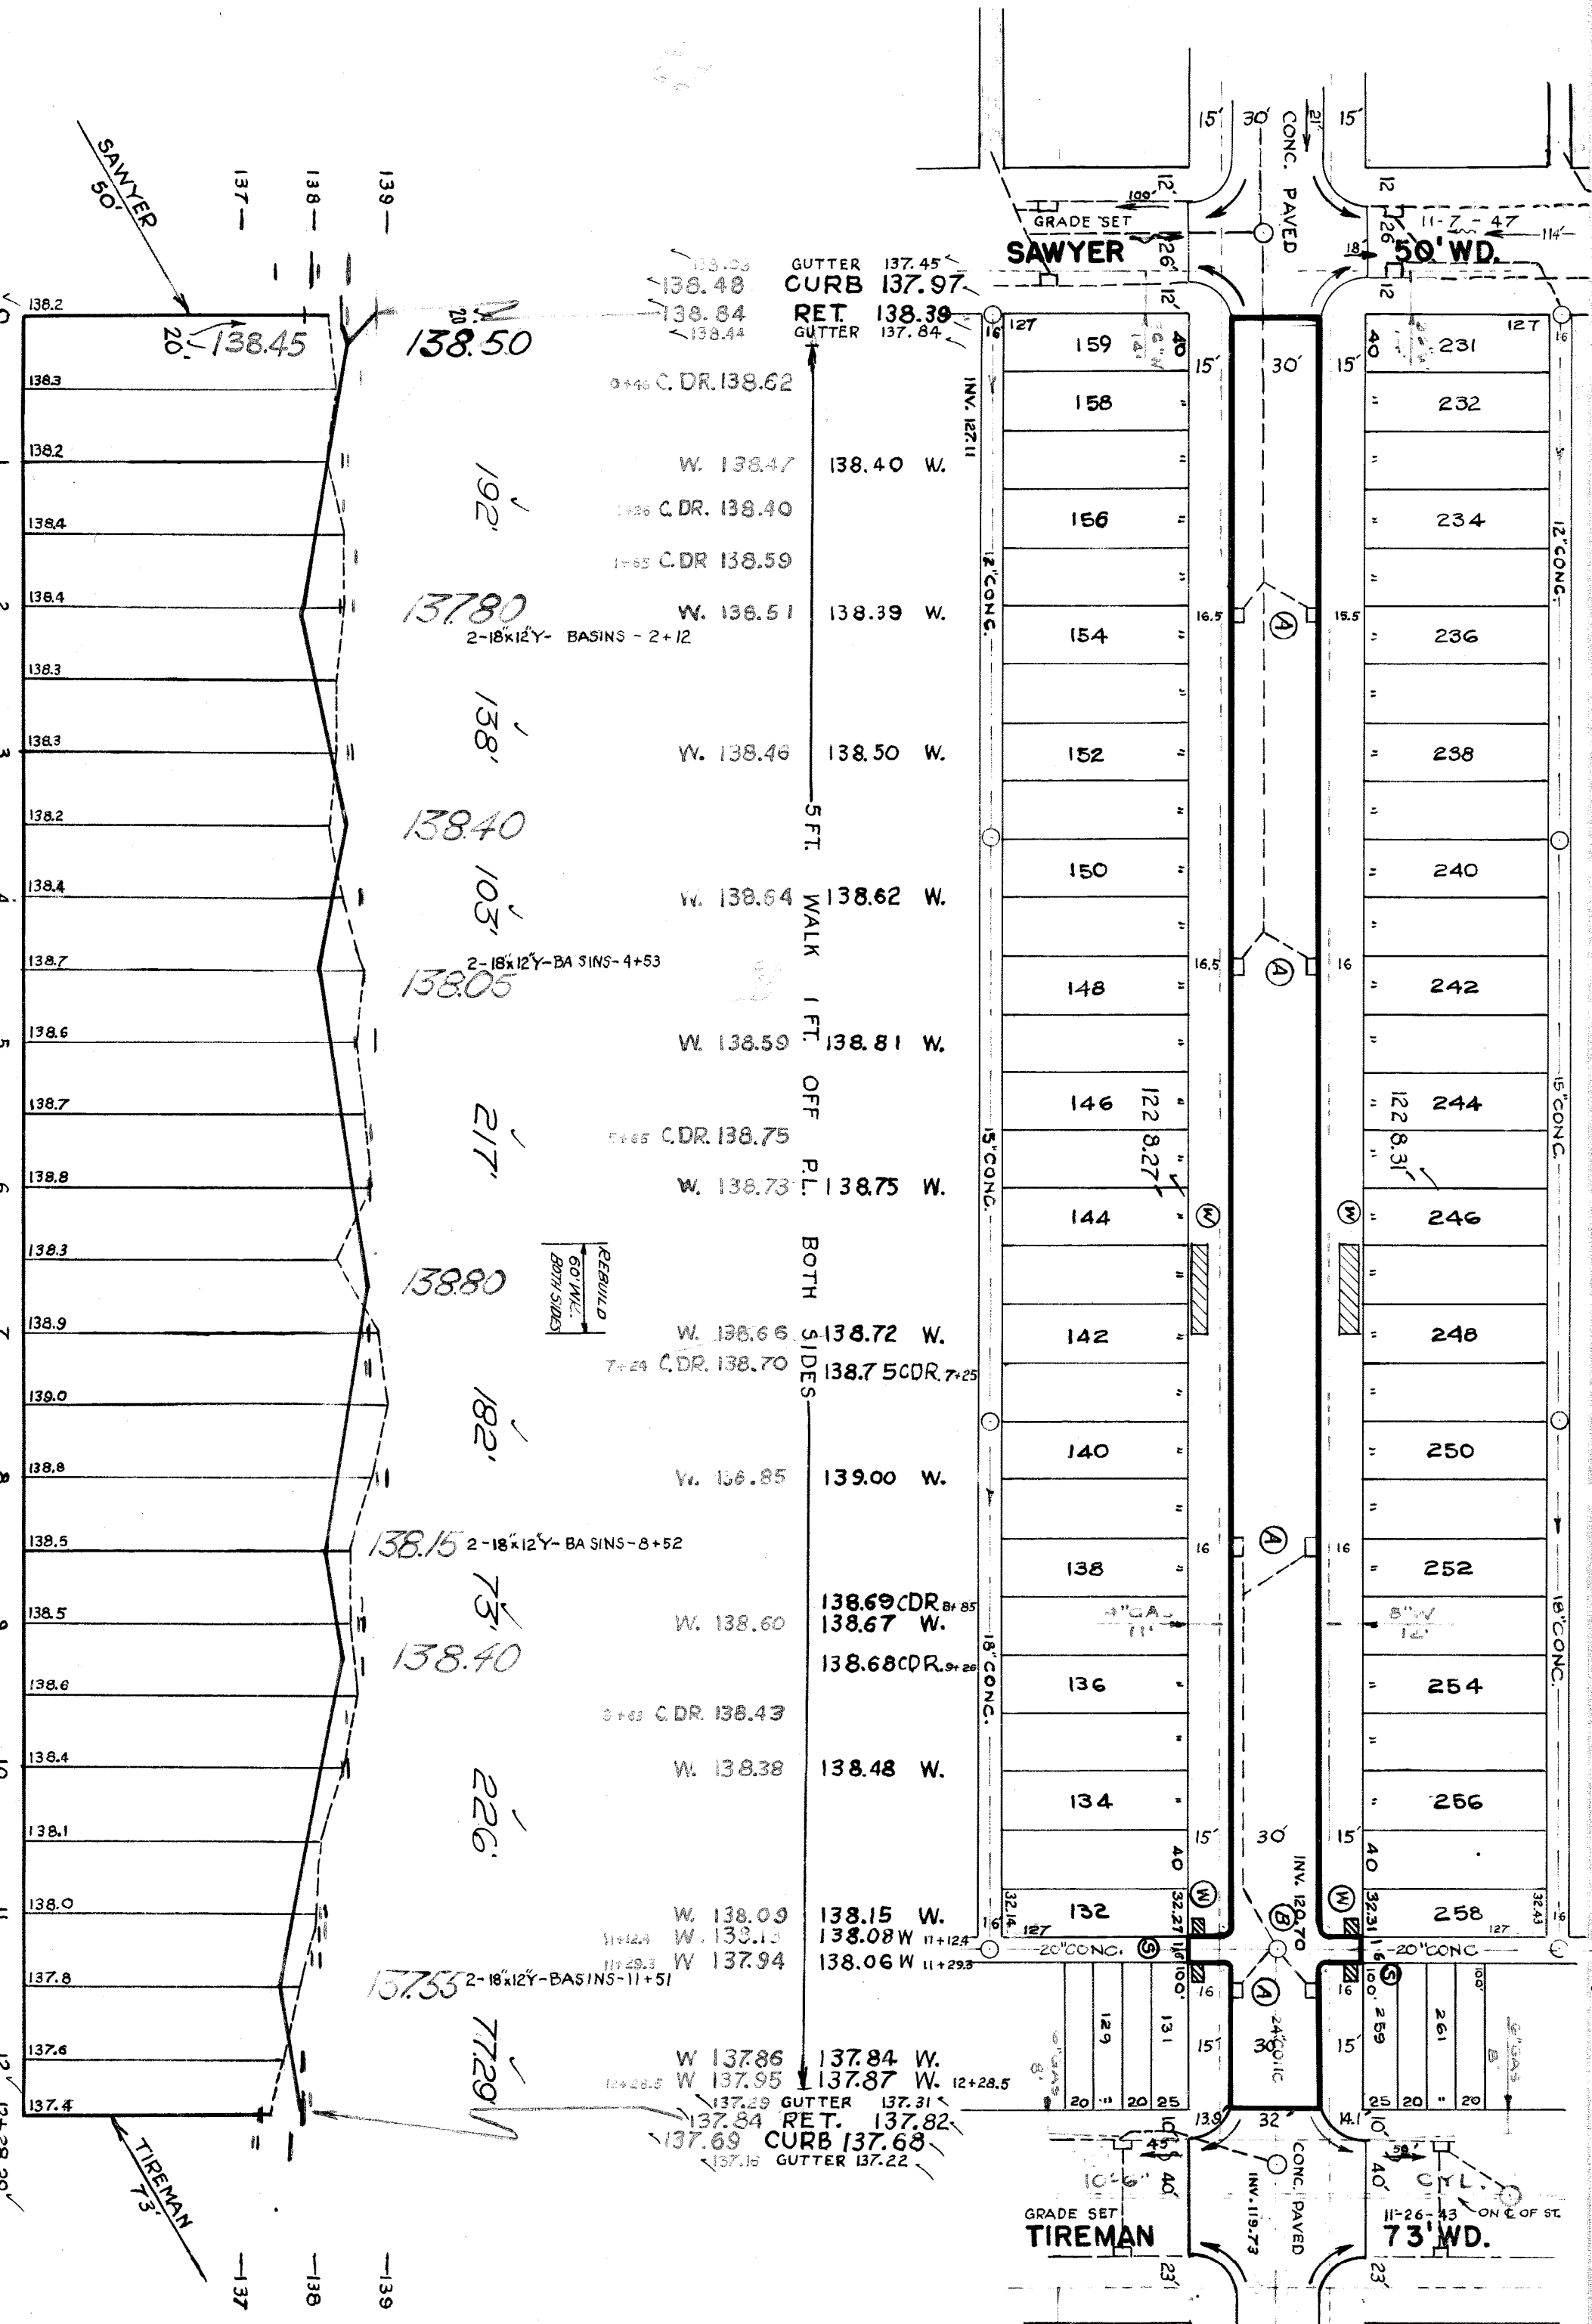

FOR SYMBOLS (A) ETC. SEE STD. DET. DRWG. N° C-327

410829