

DESIGNED BY: W.I. CATHCART  
 DRAWN BY: [Signature]  
 TRACED BY: [Signature]  
 CHECKED BY: [Signature]  
 APPROVED BY: [Signature]

BOOK 1575 PAGE 50  
 DATE 7-19-48  
 PLAN W.C. PROFILE W.C. GRADE R-3  
 CHECKED R.B. DATE 2-23-96  
 LOTS 4 463 92 174 119 100  
 CITY 2 231 96  
 TOTAL 2 350 96

QUANTITIES	ESTIMATED	FINAL	LOTS	CITY
EXCAVATION CU YDS.	30.17	427	30.17	427
NEW CURB LIN. FT.	59	166	6.75	166
PAVING SQ. YDS.	6.75	1044	1044	1044
SIDEWALK SQ. FT.	1.044	405	405	405
MANHOLES CONVE. ADJUST	3	3	3	3
BASES ADJUST	4	4	4	4
SEWER PIPE LIN. FT.	100	100	100	100
SEWER MANHOLES	3	3	3	3
SEWER ADJUST	363	363	363	363
SEWER CONSTRUCT	136	136	136	136

NOTE: BEFORE STARTING CONSTRUCTION CONTRACTOR MUST CHECK WITH UTILITIES FOR LOCATIONS OF EXISTING STRUCTURES WHETHER OR NOT INDICATED ON PLANS.

PLAN SCALE DISTORTED  
 LOTS & ALLEYS 1" = 100'  
 STREET WIDTHS 1" = 50'

ALL DRAINAGE COMPL. 6-2-49  
 DRAINAGE COMPLETED 10-25-43  
 PAVING COMPLETED C.C. 10-18-49

SEWER REVISIONS OLD MAPS 4-23-40 4-29-40





SUPPLEMENTARY DETAILS

C-327	C-524	C-733	C-390
C-324A	C-585	C-739	C-938
C-325	C-586	C-739A	
C-326A	C-587	C-739B	

ASSIGNMENT NO. 325 I-15  
 SHEET 1 OF 2 SHEETS

NAME OF STREET: WEXFORD  
 FROM: N.P.L. OF OUTER DR.  
 TO: S.P.L. OF WINCHESTER.

TYPE OF PAVEMENT: 8" G. & 8" ONE COURSE CONCR. UNIF. AT STREET INTERSECTION

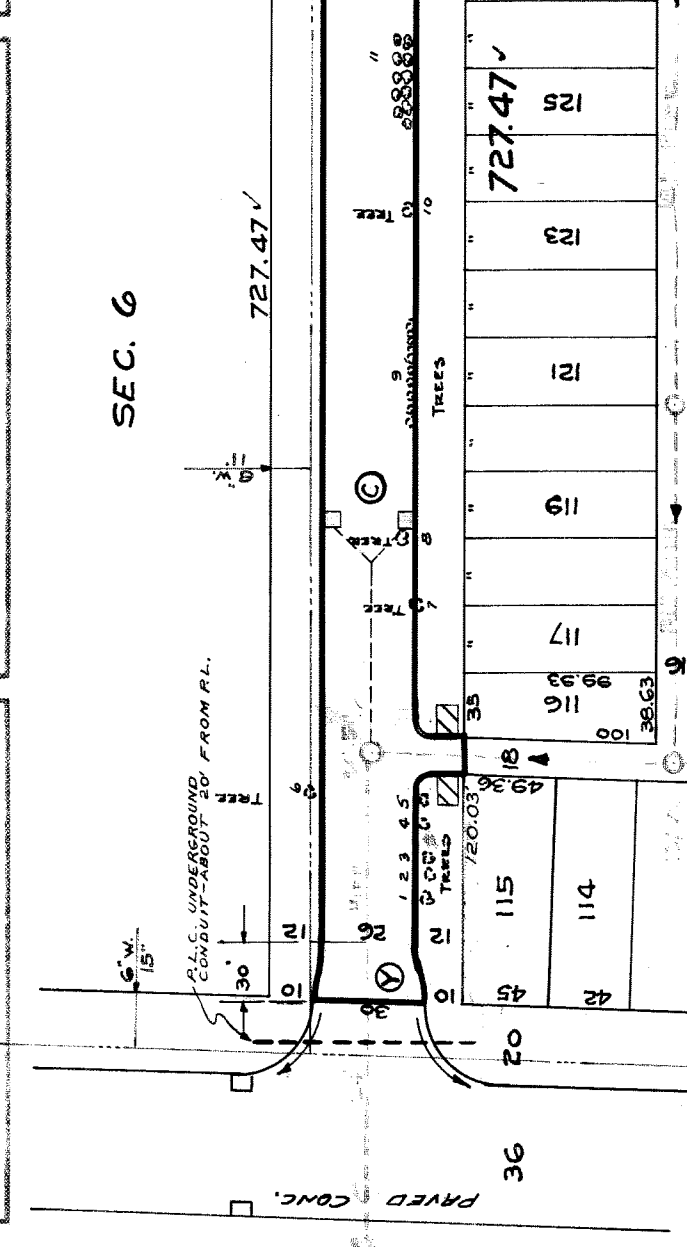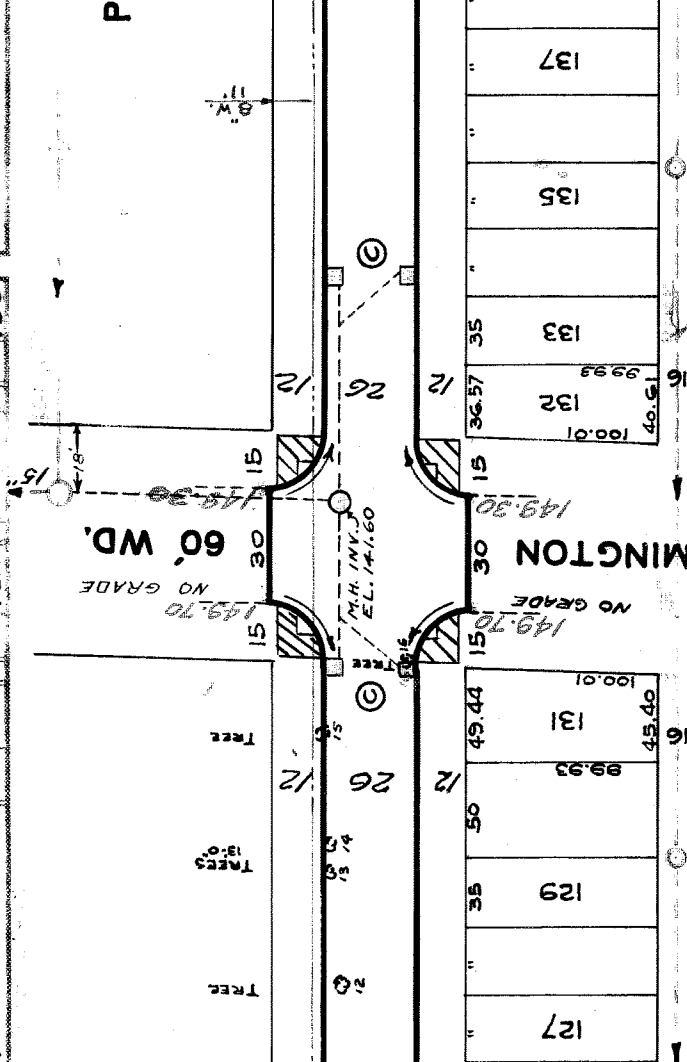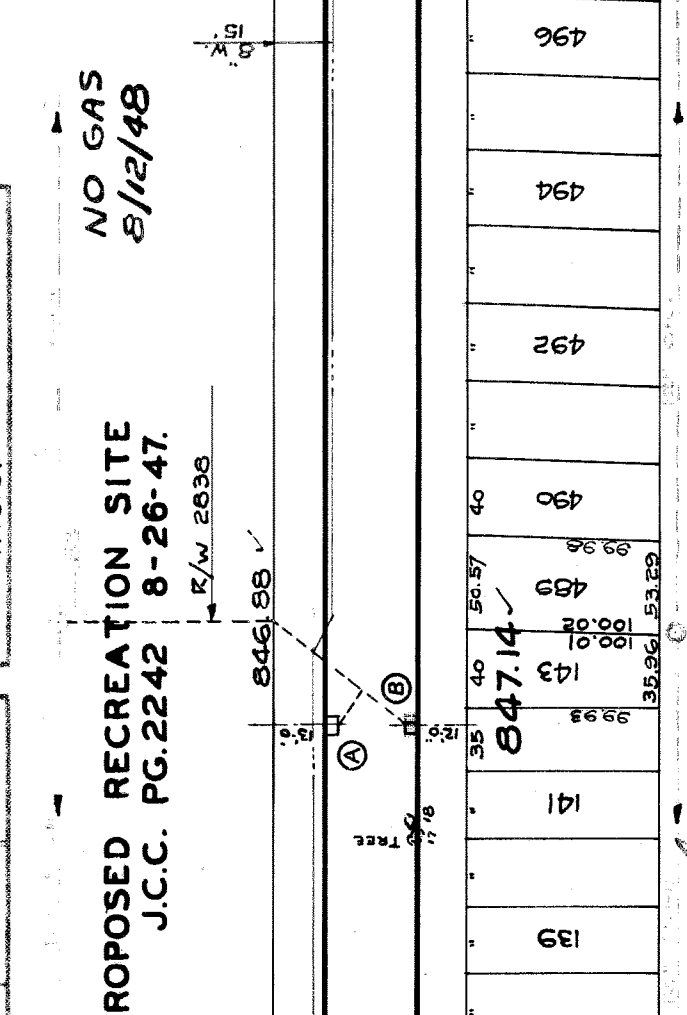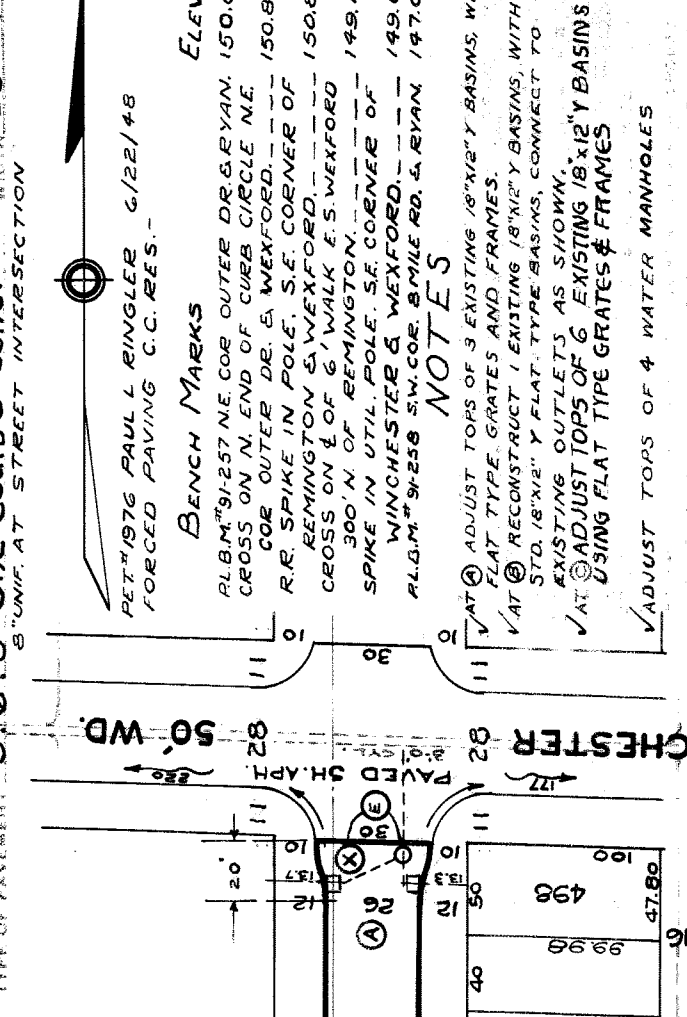

**NOTES**

1. ADJUST TOPS OF 3 EXISTING 18" x 12" BASINS, WITH FLAT TYPE GRATES AND FRAMES.

2. RECONSTRUCT 1 EXISTING 18" x 12" BASIN, WITH STD. 18" x 12" Y FLAT-TYPE BASINS, CONNECT TO EXISTING OUTLETS AS SHOWN.

3. ADJUST TOPS OF 6 EXISTING 18" x 12" BASINS USING FLAT TYPE GRATES & FRAMES.

4. ADJUST TOPS OF 4 WATER MANHOLES.

5. CONTRACTOR SHALL REMOVE CONCRETE HEADS & BROKEN SPALLS OF JUNCTION AS REQUIRED & FILL WITH COLLAR TO MATCH NEARBY GRADES.

6. CONTRACTOR SHALL REMOVE & REPAIR TREES INDICATED ON PLAN - AT UNIT COST PER TREE.

7. DIRT ROADS & ALLEYS OF PAVEMENT SHALL BE GRADED BACK & STONED 6" DEEP UNIFORMLY FOR A DISTANCE OF 10 FT. TO MEET EXISTING GRADES. 54 CU YDS. IS INCLUDED UNDER EXCAVATION TOTALS FOR COST.

8. CONTRACTOR SHALL FURNISH ALL NECESSARY MATERIALS INCLUDING CASTINGS & SHALL HAUL ALL SALVAGEABLE MATERIALS TO DRW. YARD AT STATE FAIR & JOHN R STS.





9. ALL CURBS WITHIN STREET INTERSECTIONS TO BE SEPARATE TYPE II OR INTEGRAL TYPE III.

10. ADJUST TOPS OF 3 SEWER MANHOLES.

**PROPOSED RECREATION SITE**  
 J.C.C. PG. 2242 8-26-47.  
 NO GAS 8/12/48

REMINOTON  
 NO GRADE  
 60' WD.

OUTER DR.  
 150' WD.

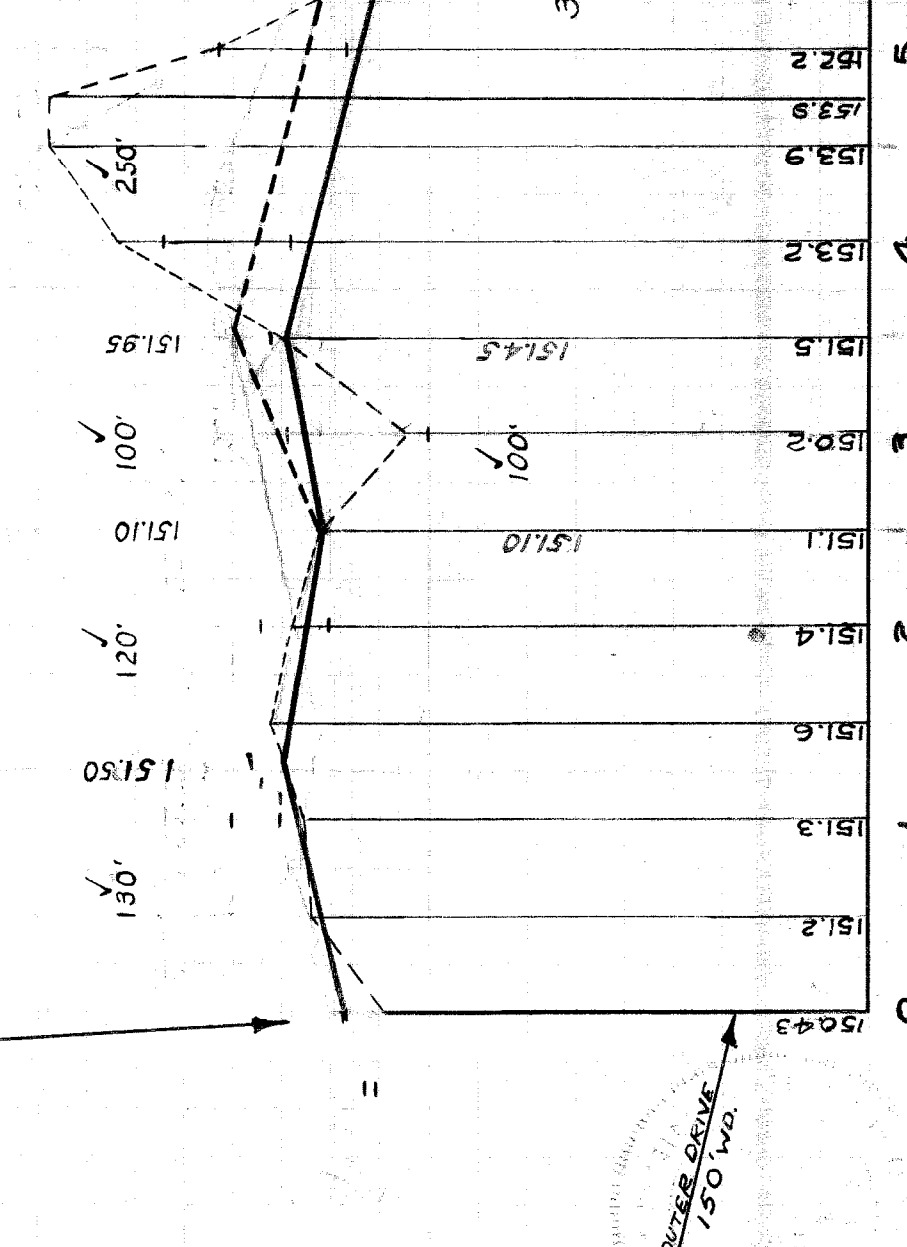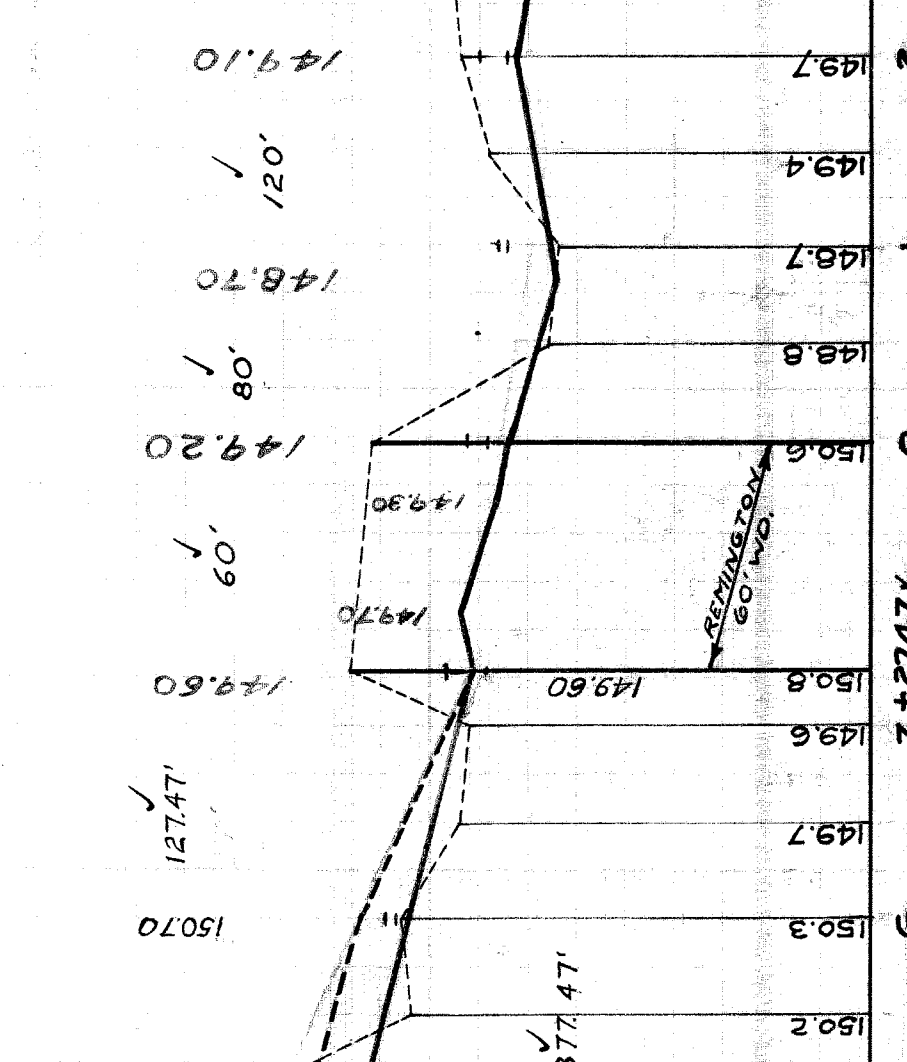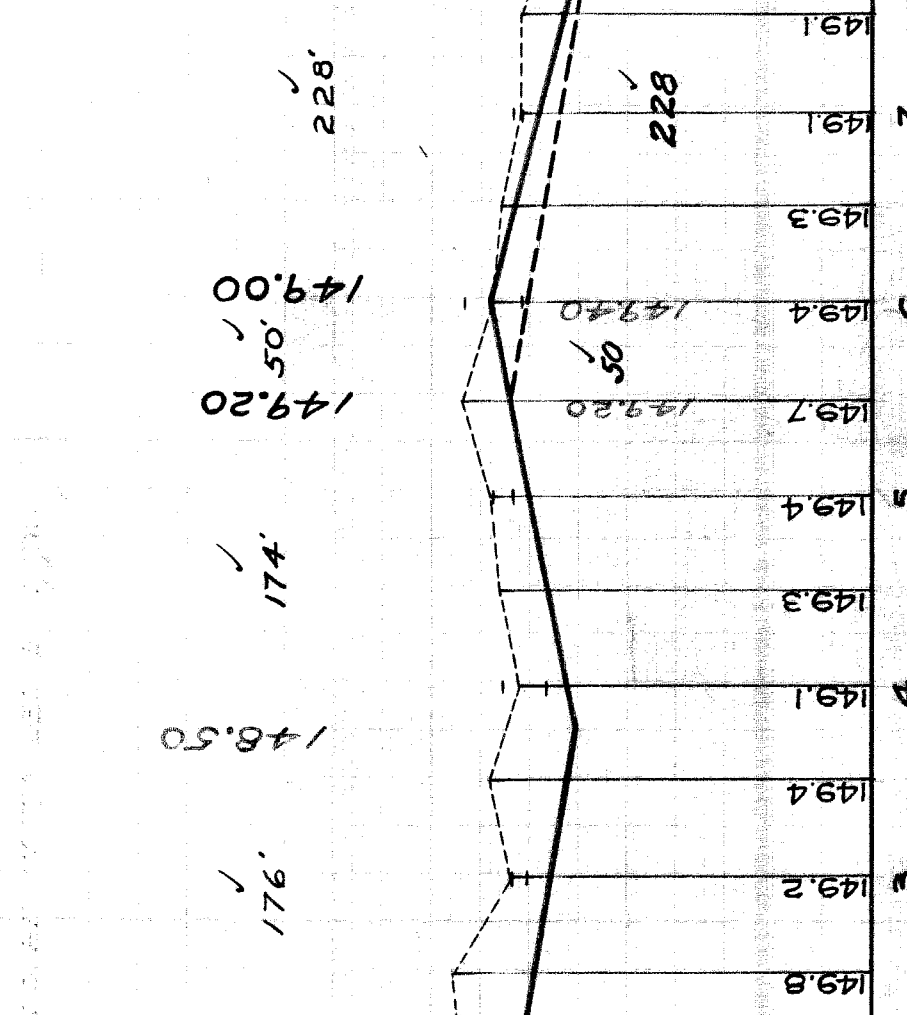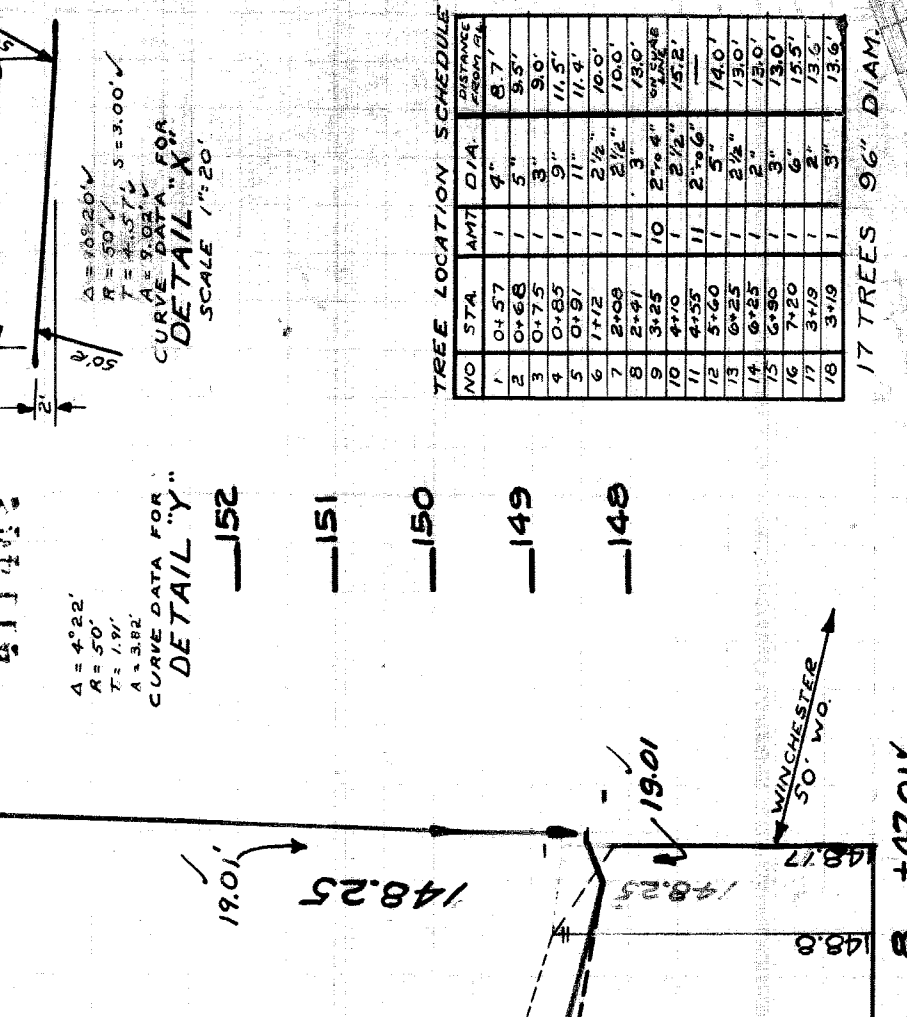

**TREE LOCATION SCHEDULE**

NO.	STA.	AMT.	DIA.	REMARKS
1	0+57	1	4"	8.7'
2	0+68	1	5"	8.3'
3	0+75	1	3"	9.0'
4	0+85	1	9"	11.5'
5	0+97	1	7 1/2"	11.8'
6	1+00	1	3 1/2"	12.0'
7	2+47	1	3 1/2"	12.0'
8	3+25	10	2 1/2"	12.1'
9	4+00	11	2 1/2"	12.1'
10	4+55	11	2 1/2"	12.1'
11	5+50	1	5"	14.0'
12	6+25	1	3 1/2"	13.0'
13	6+25	1	3"	13.0'
14	6+25	1	3"	13.0'
15	6+25	1	3"	13.0'
16	7+20	1	6"	15.5'
17	7+20	1	6"	15.5'
18	3+19	1	3"	13.6'

17 TREES 96" DIAM.

