

RET. #2341 C.K. RENTSCHLER 7-27-54
 BENCH MARKS
 PLBM # 58-154 N.E. COR. ST. MARY & WARREN
 ARR. ON HYD. S.W. COR. MANSFIELD & WHITLOCK
 ARR. ON HYD. S.W. COR. FORRER & WHITLOCK
 ARR. ON HYD. S.W. COR. WINTHROP & WHITLOCK
 PLBM # 58-155A N.W. COR. GREENFIELD & RADCLIFFE
 HORIZONTAL CONTROL BY T+S IN WALK S OF N.P.L.

NOTE
 FOR SYMBOLS @ ETC. SEE STD. DRAWING C-317

DESIGNED BY: *James D. W. ...*
 DRAWN BY: *James D. W. ...*
 TRACED BY: *McErickson*
 CHECKED BY: *McErickson*
 APPROVED: *W. Wallace*
 ENGINEER OF PUBLIC WORKS






BOOK 1754 PAGE 74
 LEVELS 8-2634
 DATE DRAWING 9-10-54
 PLAN SCALE 1" = 40'
 SEE SHEET 1 OF 3

QUANTITIES
 ESTIMATED LOTS CITY
 QUANTITIES LOTS CITY
 QUANTITIES LOTS CITY

PLAN SCALE DISTORTED
 LOTS & ALLEYS 1" = 100'
 STREET WIDTHS 1" = 50'
 DRAINAGE COMPLETED
 PAVING COMPLETED C.C. 11-27-55

NOTES
 BEFORE STARTING CONSTRUCTION CONTRACTOR
 MUST CHECK WITH UTILITIES FOR LOCATION OF
 EXISTING UTILITIES WHETHER OR NOT TO BE
 CALLED ON PLAN

MANAGER'S OFFICE
 C-324
 C-325
 C-326A
 C-327

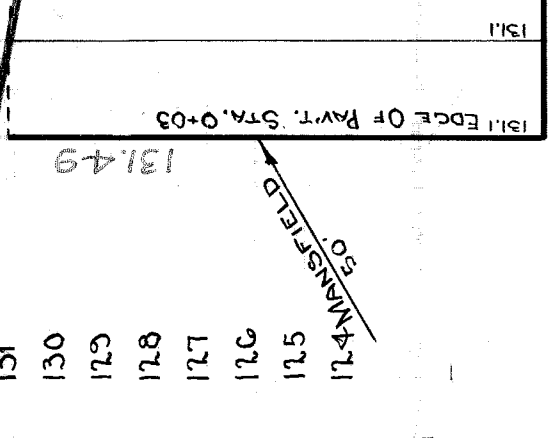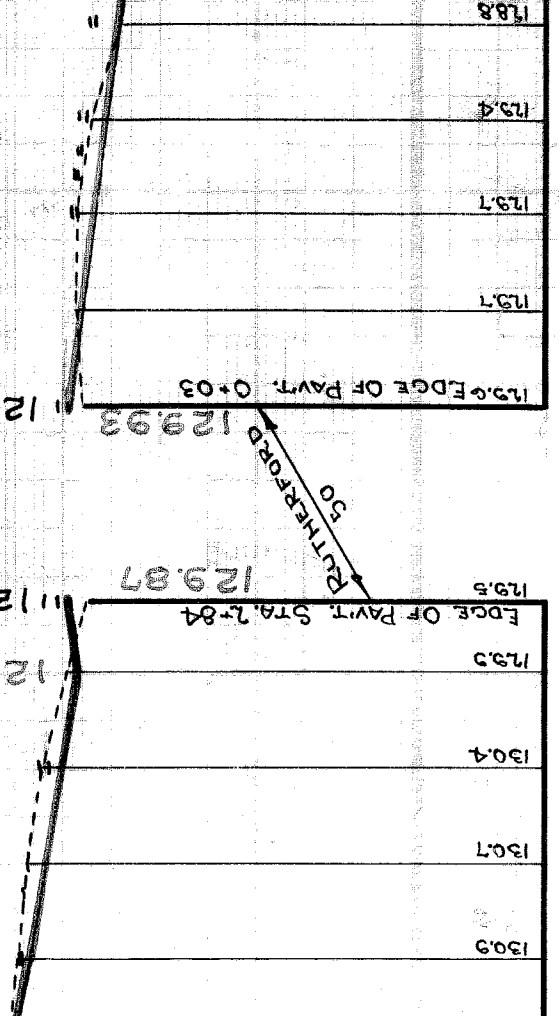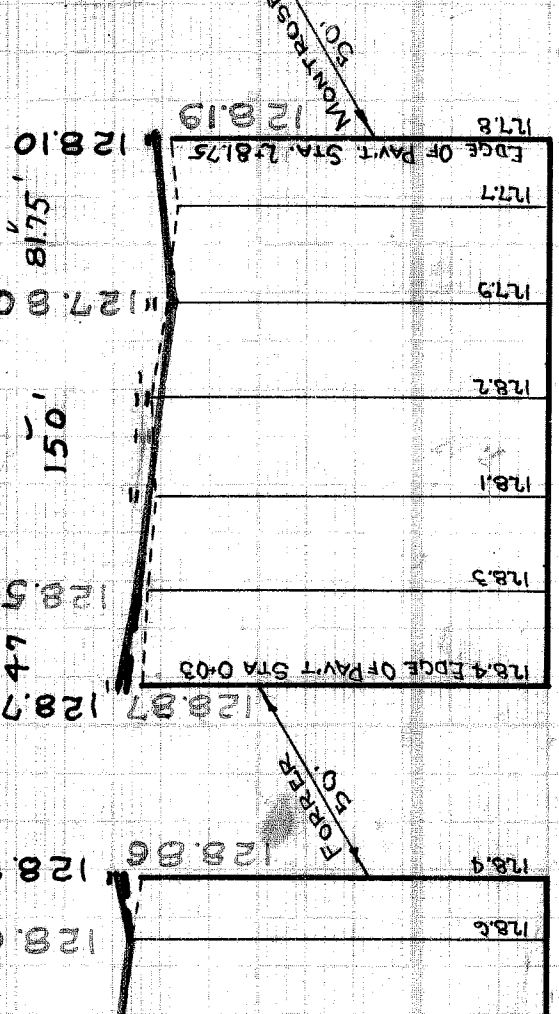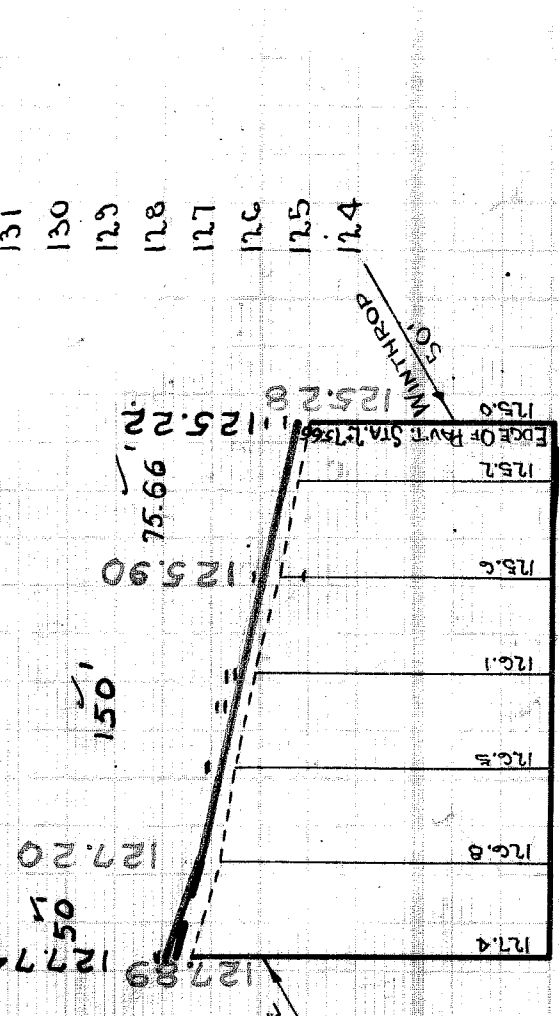 





