


DETROIT GENERAL HOSPITAL

BEAUBIEN-ST. ANTOINE BLVD.
120' R.O.W.

CANFIELD AVE. 60' R.O.W.

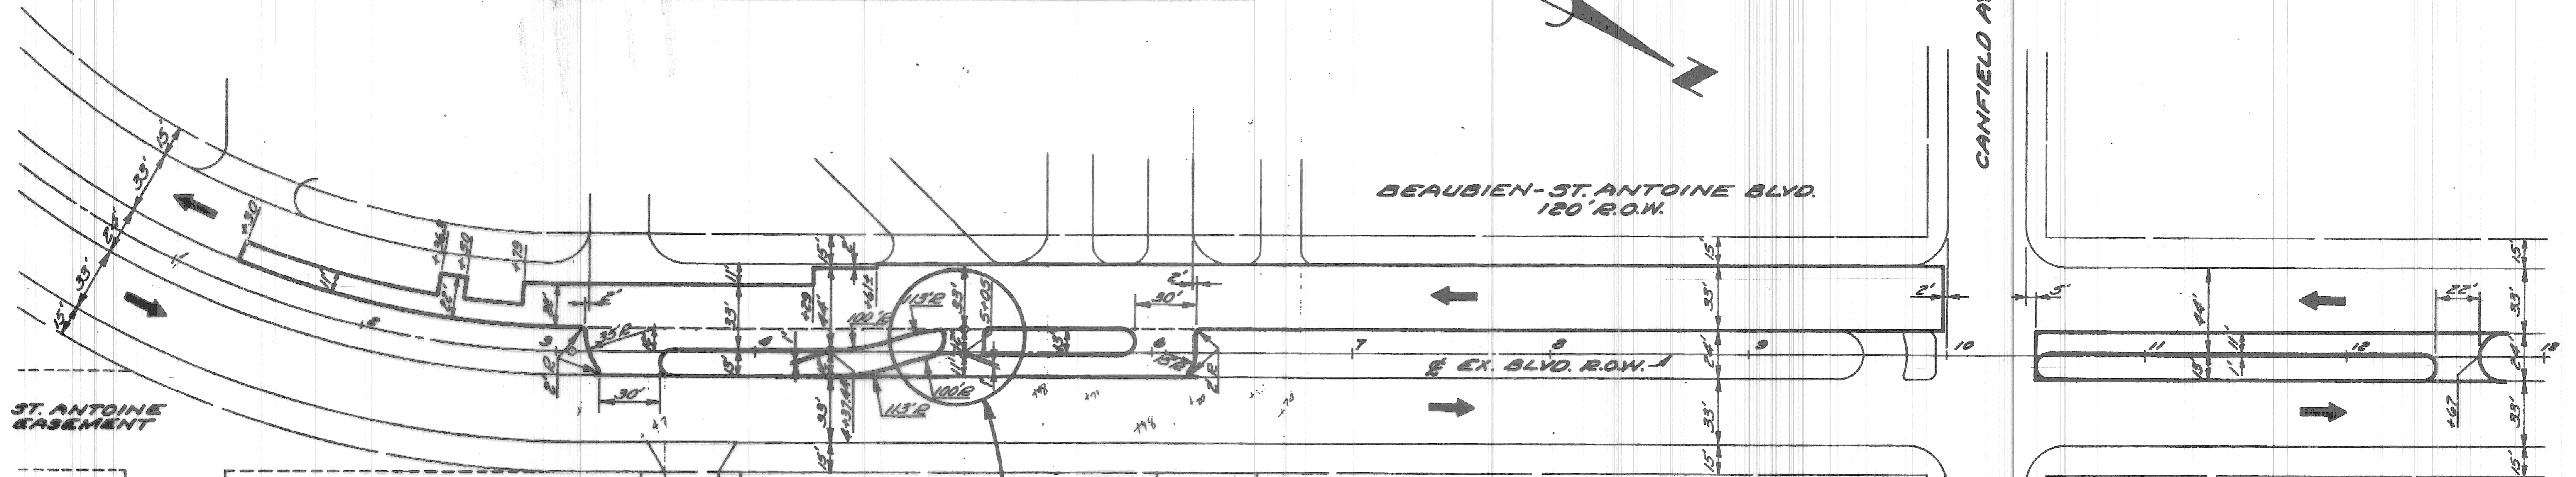


ALEXANDRINE
EASEMENT

SUPERIOR
EASEMENT

WILLIS
EASEMENT

PLAN
Scale: 1"=40'

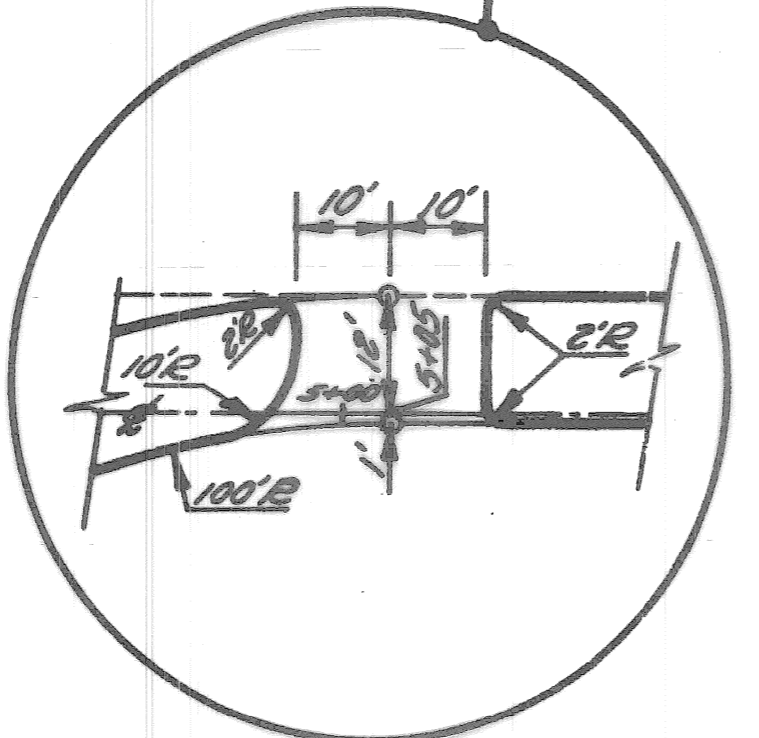

BEAUBIEN (SEE ST. ANTOINE FOR FULL SET)

<table border="1"> <tr> <td>COORD</td> <td>DESCRIPTION</td> <td>DRW</td> <td>CHKD</td> <td>APVD</td> <td>DATE</td> </tr> <tr> <td></td> <td></td> <td></td> <td></td> <td></td> <td></td> </tr> </table>		COORD	DESCRIPTION	DRW	CHKD	APVD	DATE							<table border="1"> <tr> <td>DESIGNED BY</td> <td></td> </tr> <tr> <td>DRAWN BY</td> <td><i>YMP</i></td> </tr> <tr> <td>TRACED BY</td> <td></td> </tr> <tr> <td>CHECKED BY</td> <td><i>RP</i></td> </tr> </table>	DESIGNED BY		DRAWN BY	<i>YMP</i>	TRACED BY		CHECKED BY	<i>RP</i>	<table border="1"> <tr> <td>APPROVED:</td> <td></td> </tr> <tr> <td>ENGINEER OF STREETS</td> <td></td> </tr> <tr> <td>HIGHWAY ENGINEER</td> <td></td> </tr> </table>	APPROVED:		ENGINEER OF STREETS		HIGHWAY ENGINEER		<p align="center">CITY OF DETROIT CITY ENGINEERING DIVISION - EPMD BUREAUS OF STREETS AND HIGHWAYS</p>	<p align="center">BEAUBIEN - ST ANTOINE BLVD. RECONSTRUCTION ALEXANDRINE TO N. OF CANFIELD</p>	<table border="1"> <tr> <td>SHEET 3 OF 39 SHEETS</td> </tr> <tr> <td>CONTRACT NO.</td> </tr> <tr> <td>ASSIGNMENT NO. 13136A 13137A</td> </tr> <tr> <td>DATE 9-79</td> </tr> </table>	SHEET 3 OF 39 SHEETS	CONTRACT NO.	ASSIGNMENT NO. 13136A 13137A	DATE 9-79
COORD	DESCRIPTION	DRW	CHKD	APVD	DATE																															
DESIGNED BY																																				
DRAWN BY	<i>YMP</i>																																			
TRACED BY																																				
CHECKED BY	<i>RP</i>																																			
APPROVED:																																				
ENGINEER OF STREETS																																				
HIGHWAY ENGINEER																																				
SHEET 3 OF 39 SHEETS																																				
CONTRACT NO.																																				
ASSIGNMENT NO. 13136A 13137A																																				
DATE 9-79																																				

ALIGNMENT