

WOODWARD AVENUE PLAZA AND TRANSITWAY

Bid Pack No. 1

Contract No. 2437
File No. 1807

Community and Economic Development Department
City of Detroit

150 Michigan Avenue
Detroit, Michigan 48226

Approved: _____ Date _____

Change Order No. _____ Date _____


Transit For: _____ Date _____

Contract No. _____


REMOVED MORTAR SETTING BED TO 6" FROM CURB SETTING BED

GRANITE CURB DETAILS


Project Number

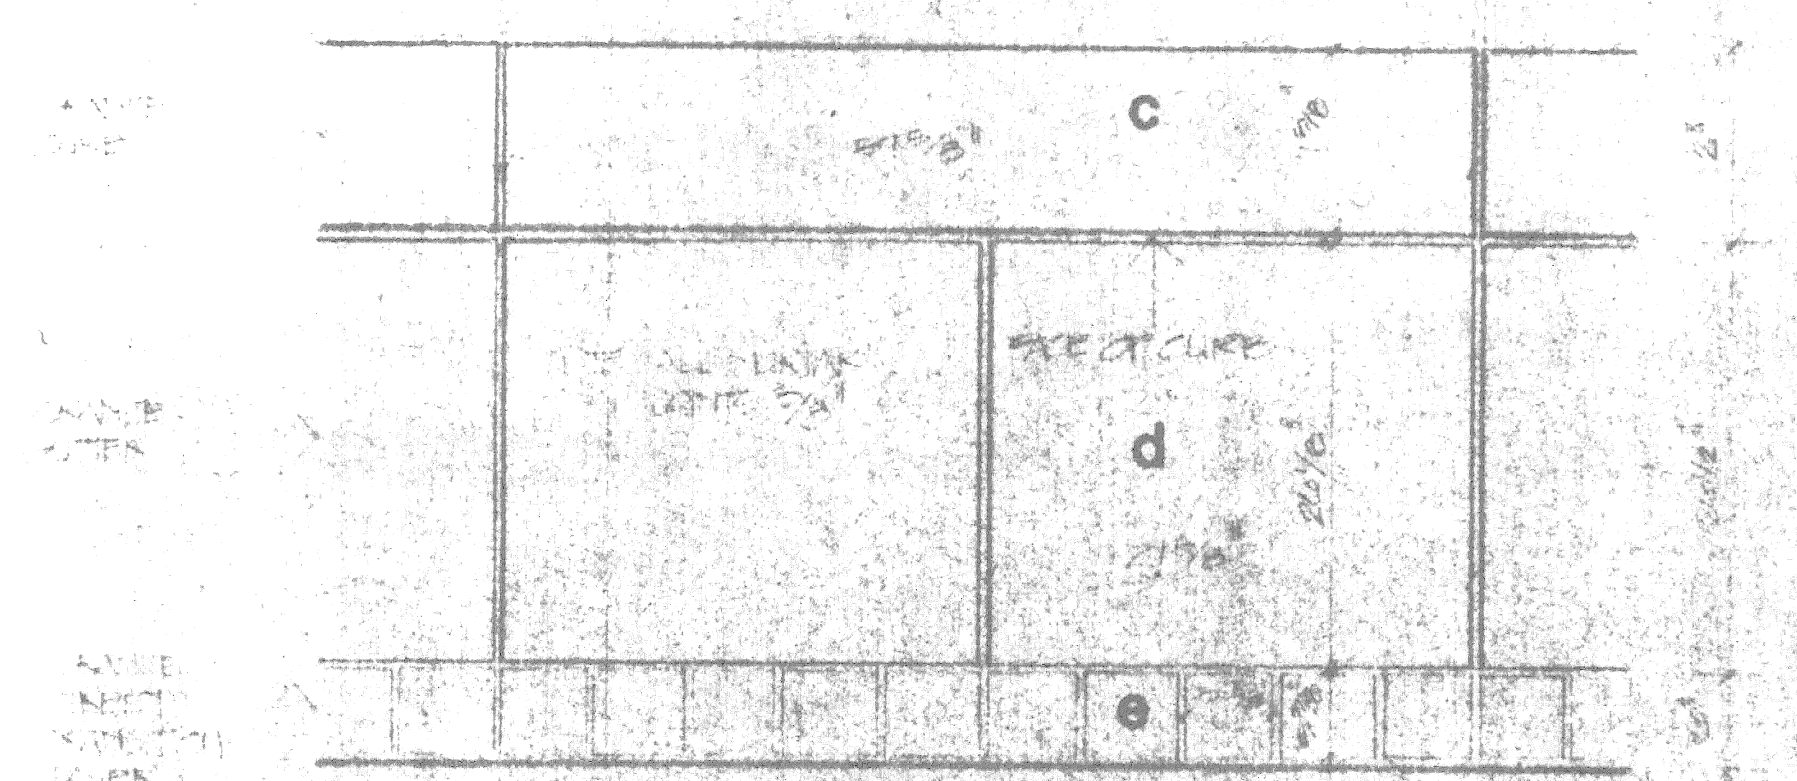


GRANITE PAVEMENT - STRAIGHT SEGMENT LAYOUT

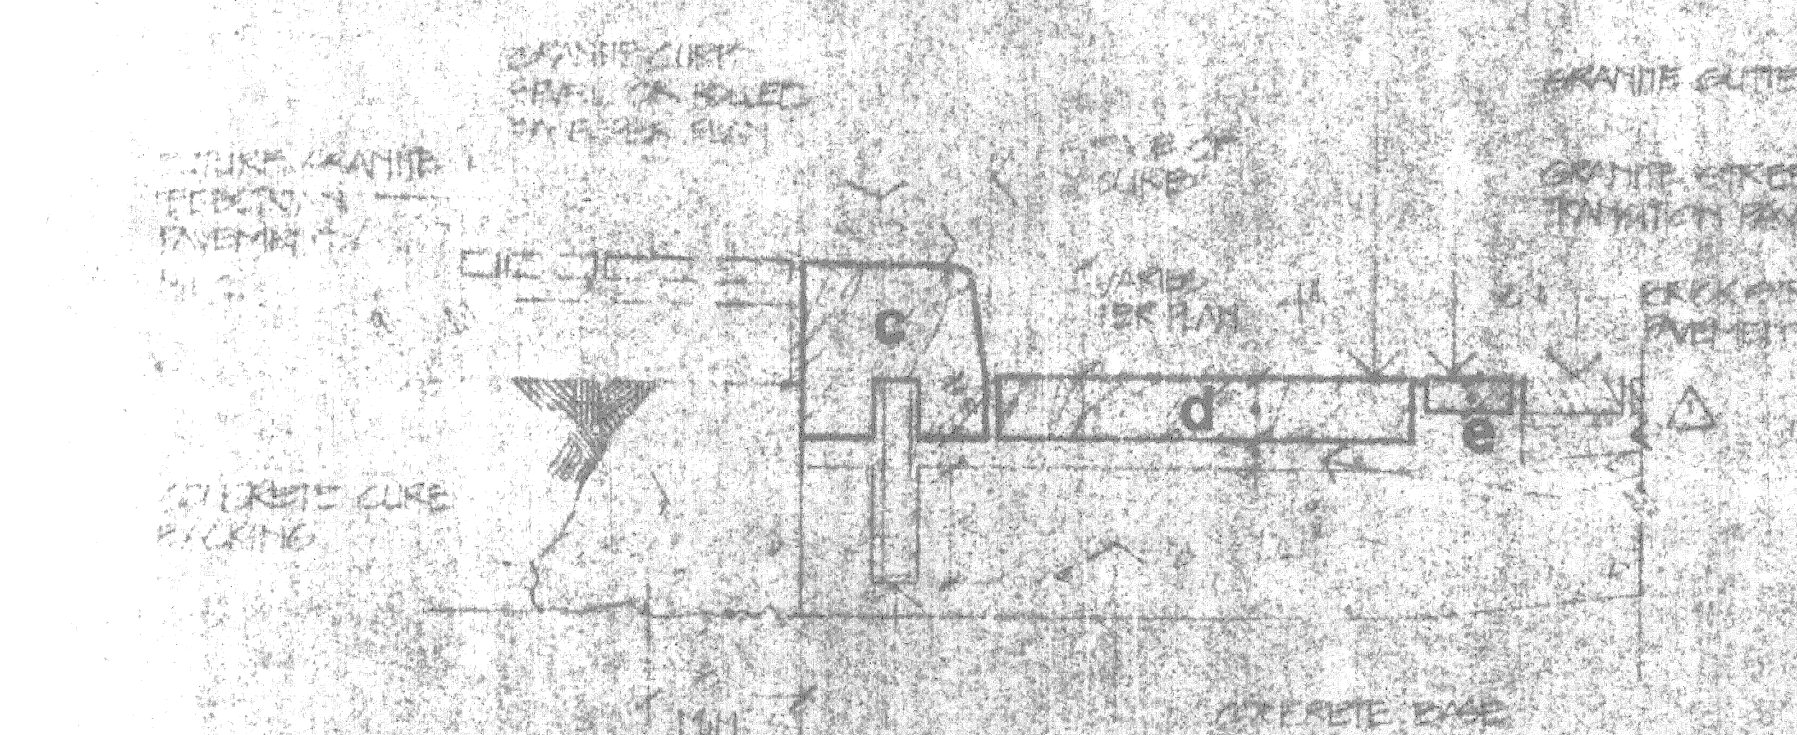


GRANITE PAVEMENT - STRAIGHT SEGMENT SECTION

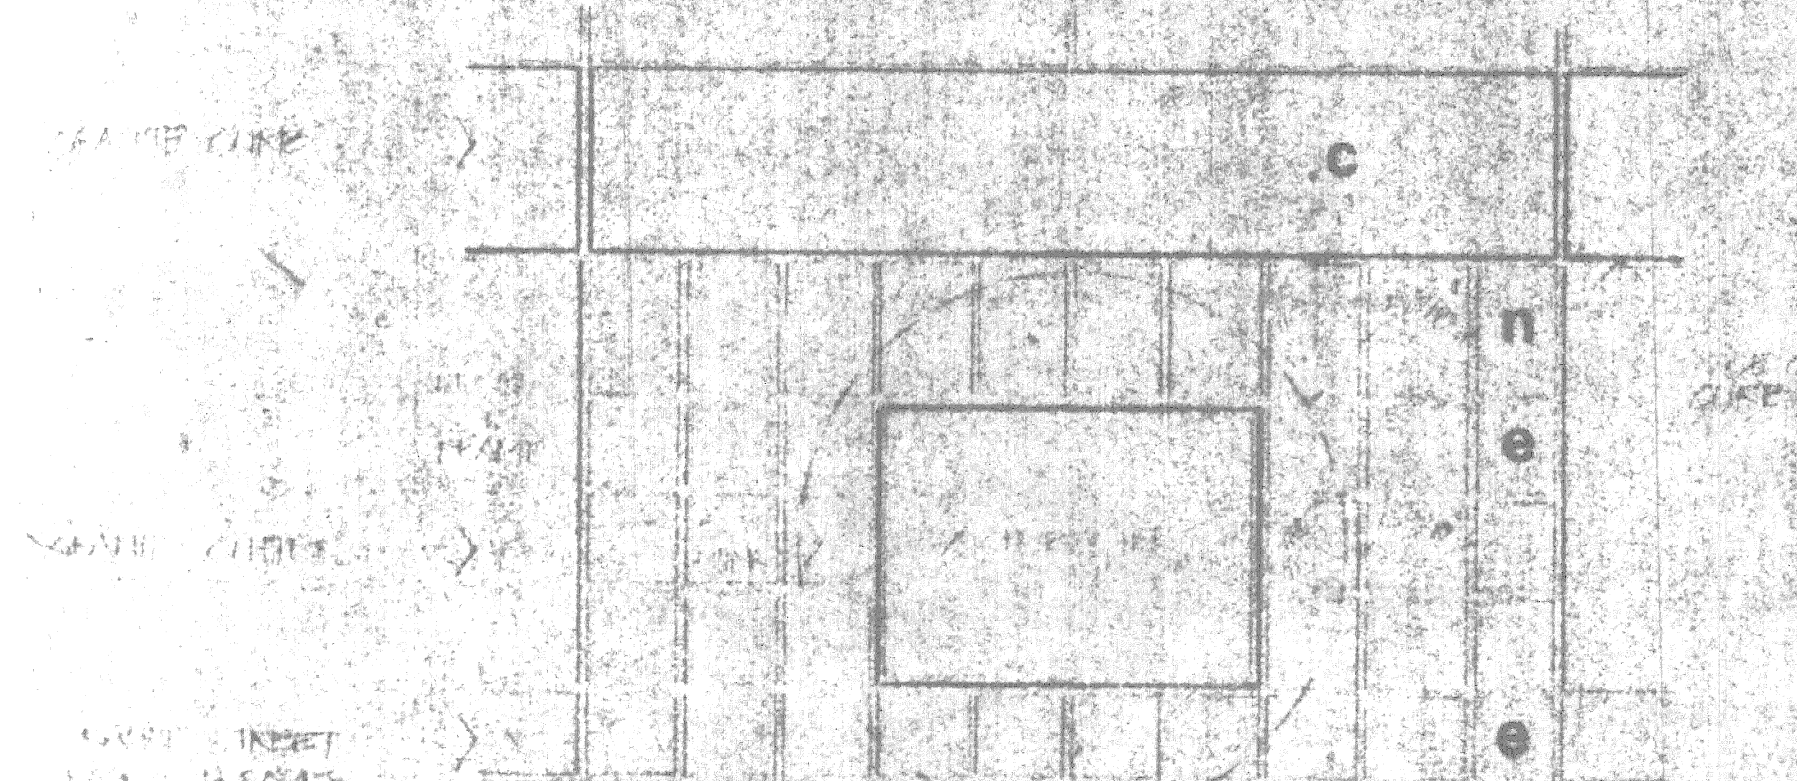


GRANITE PAVEMENT - STRAIGHT SEGMENT SECTION

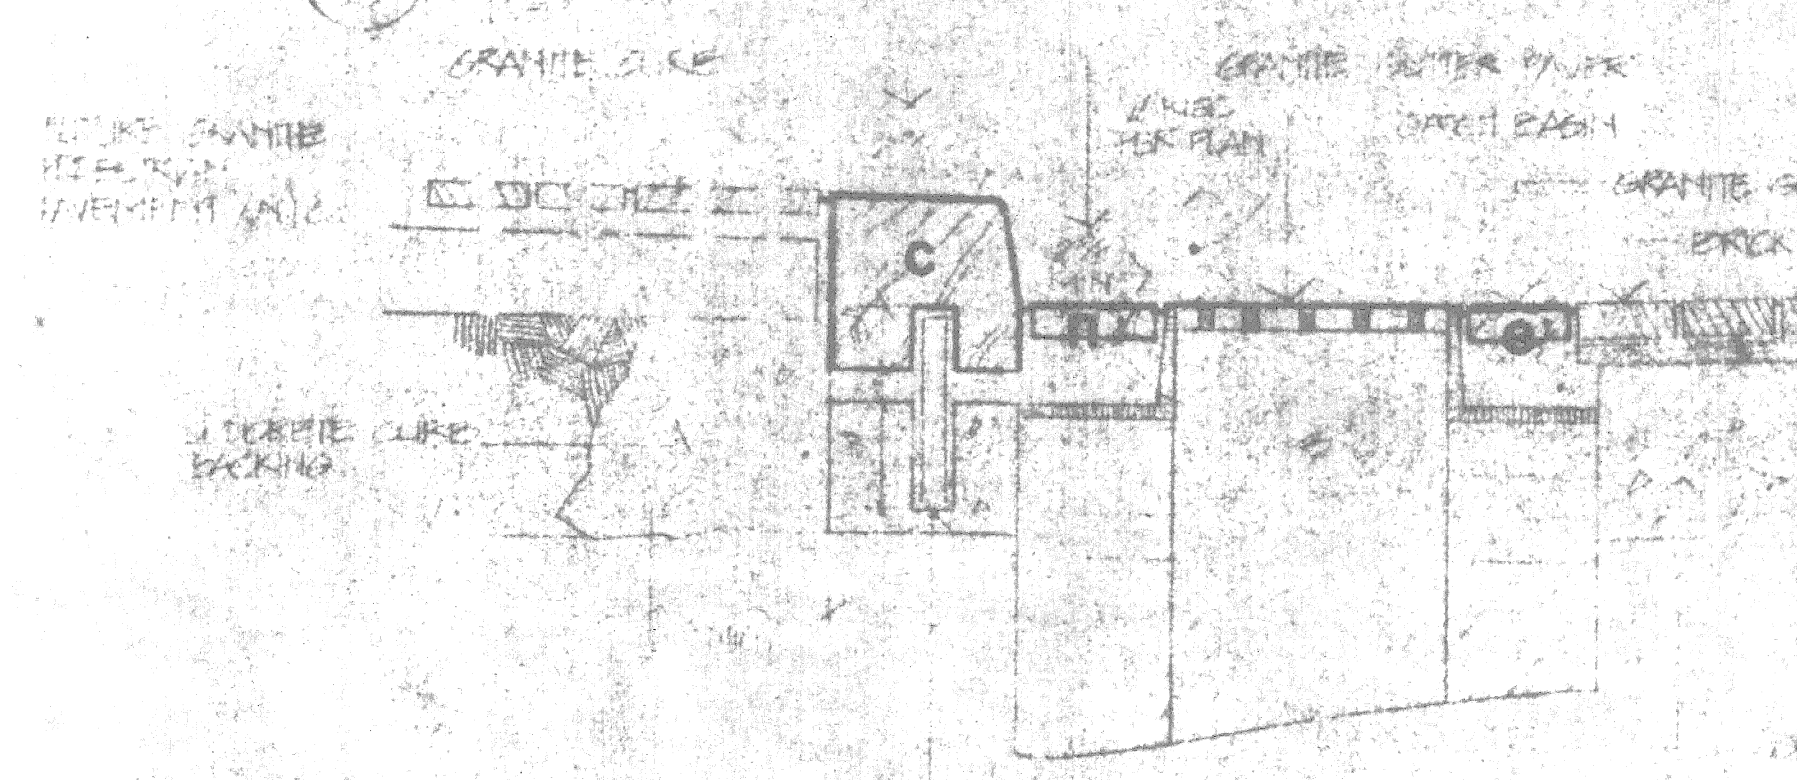


GRANITE PAVEMENT - STRAIGHT SEGMENT SECTION

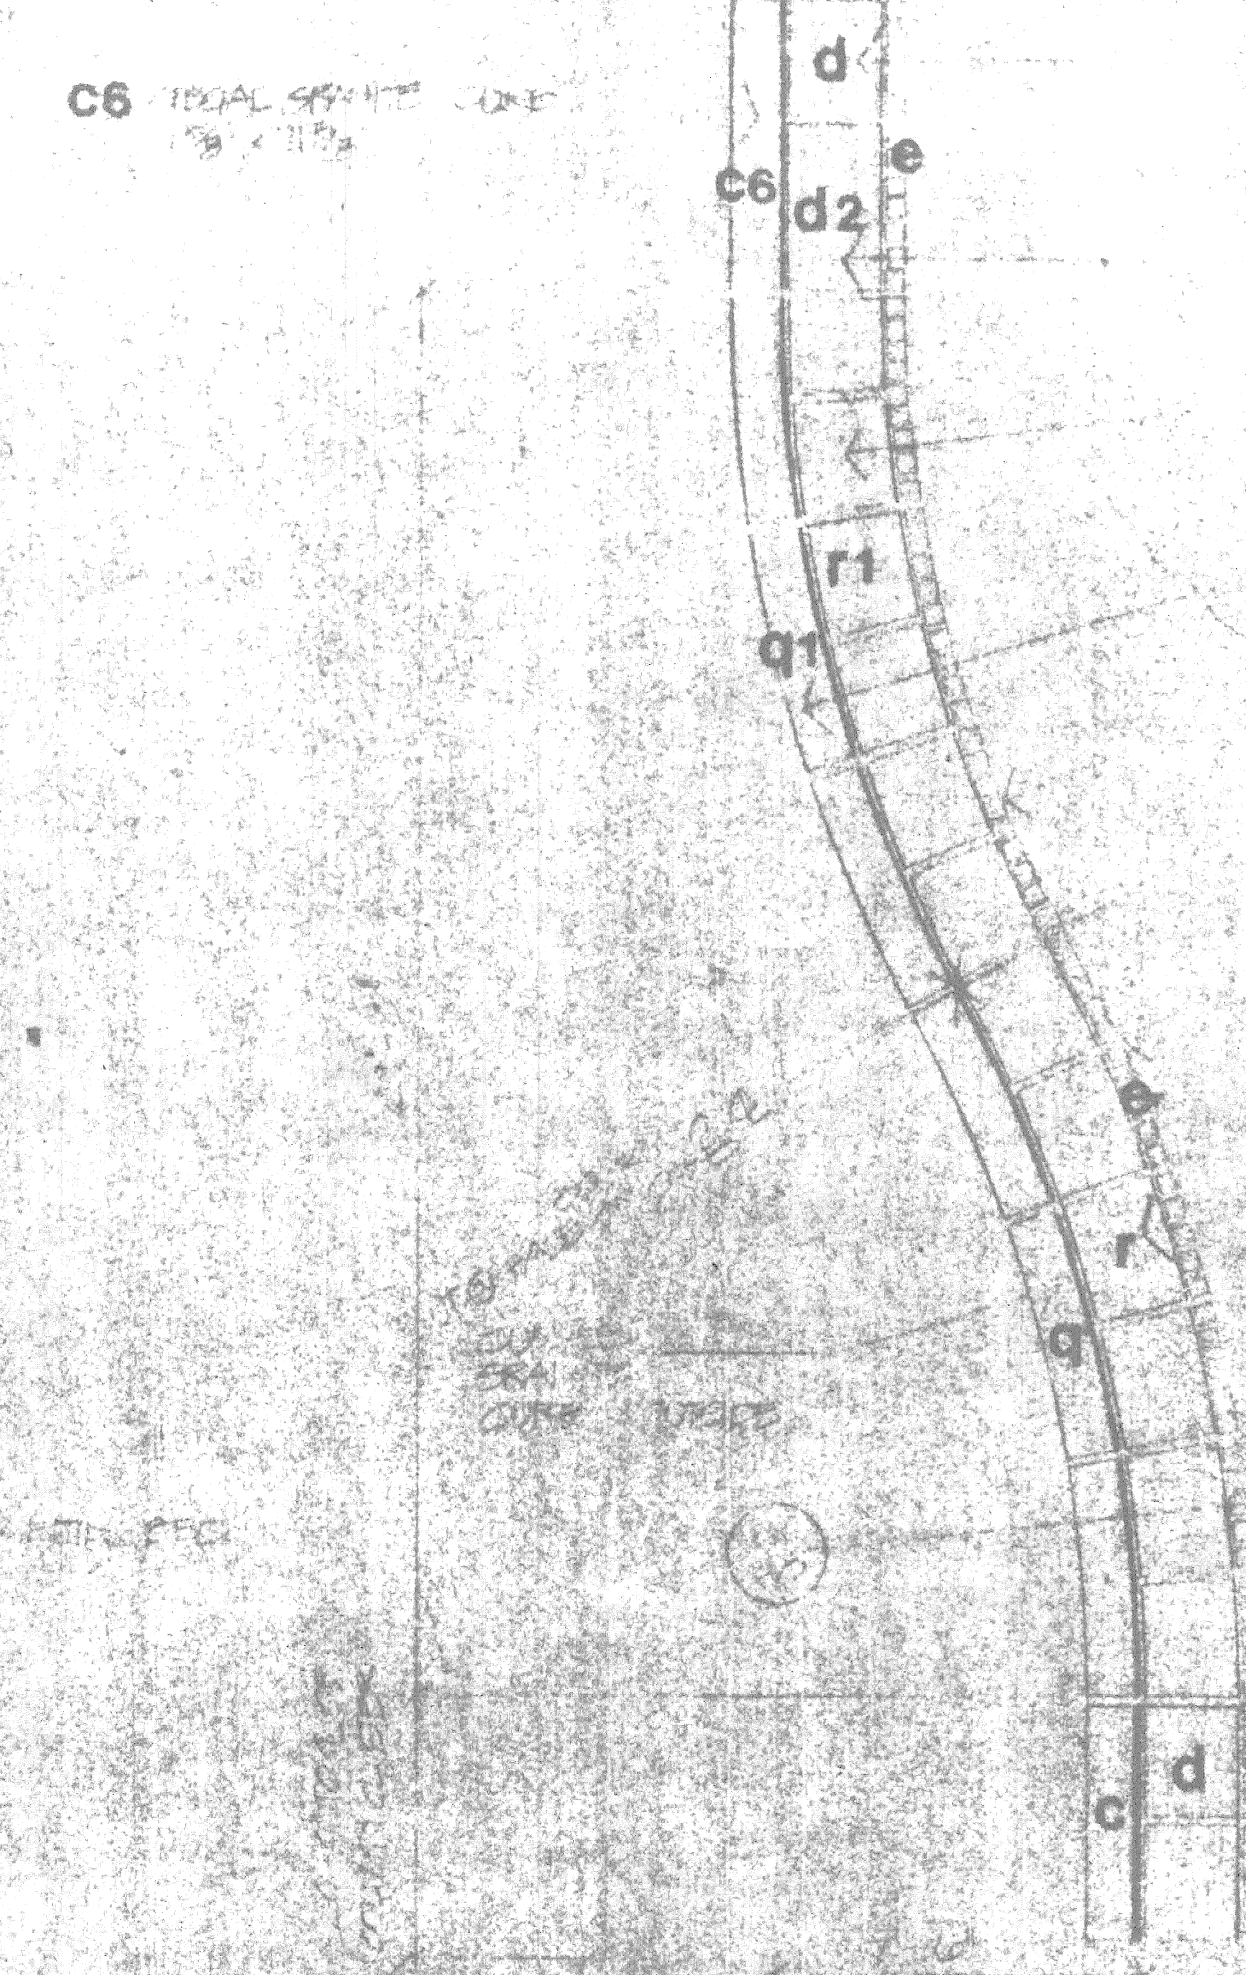


GRANITE PAVEMENT - CURVED SEGMENT LAYOUT

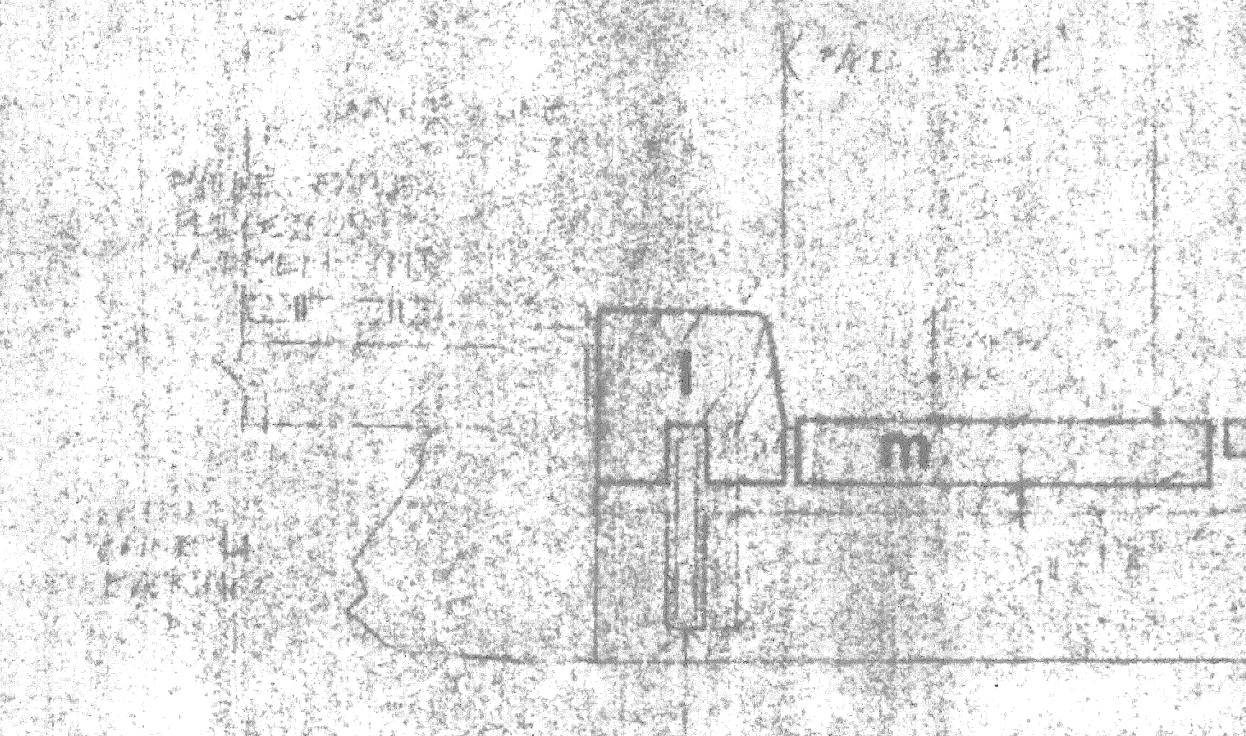


GRANITE PAVEMENT - CURVED SEGMENT SECTION

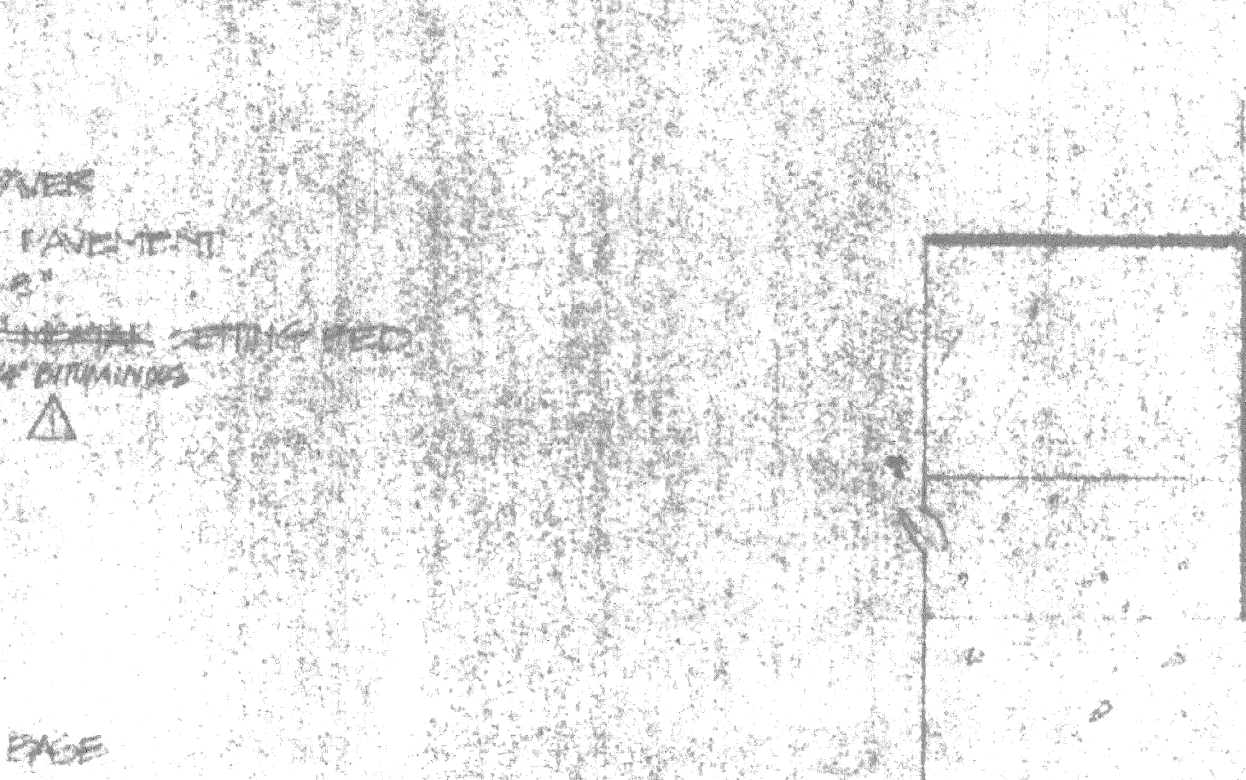


GRANITE PAVEMENT - CURVED SEGMENT SECTION

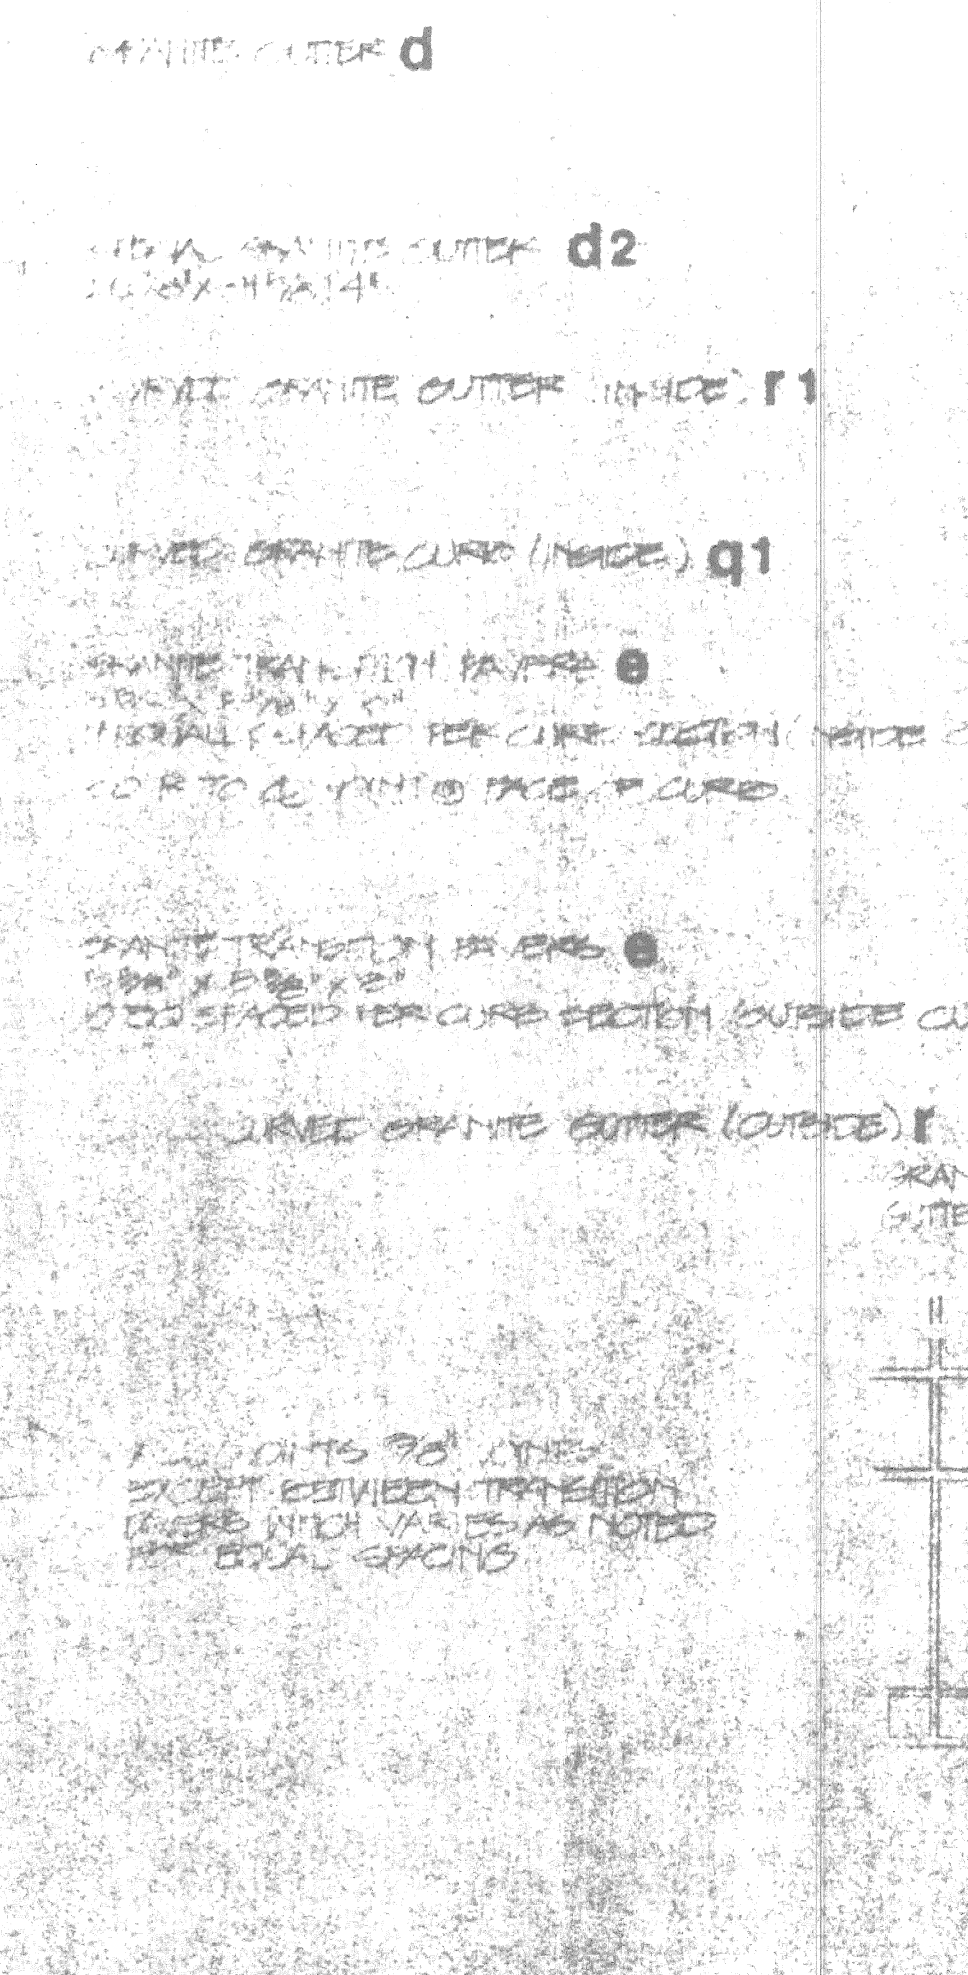


GRANITE PAVEMENT - DIAGONAL SEGMENT LAYOUT

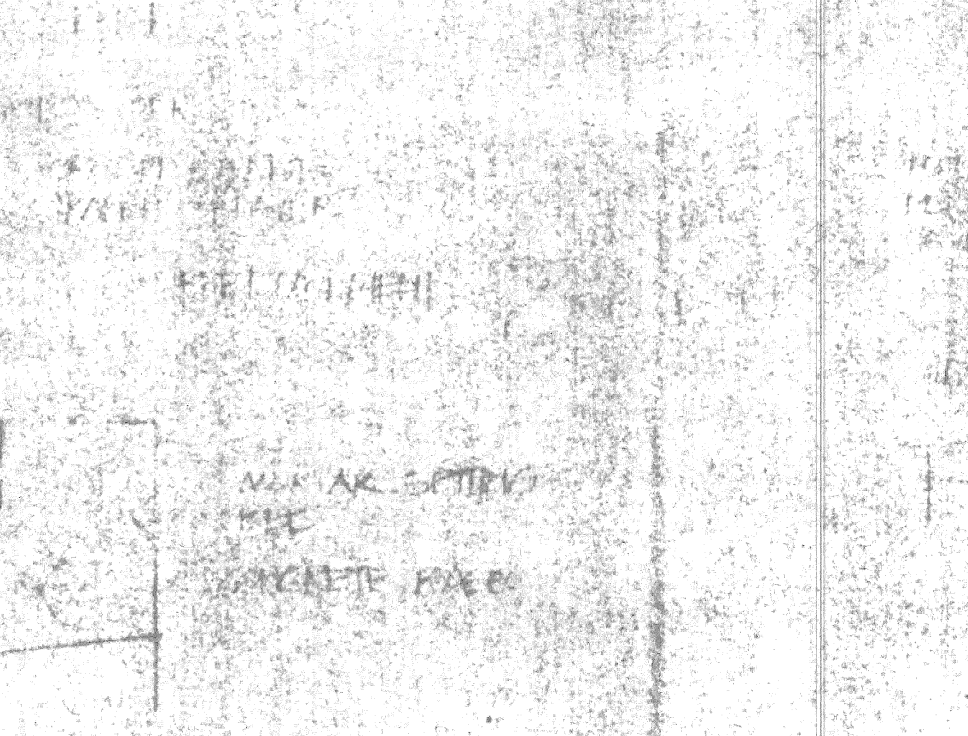

GRANITE PAVEMENT - DIAGONAL SEGMENT SECTION

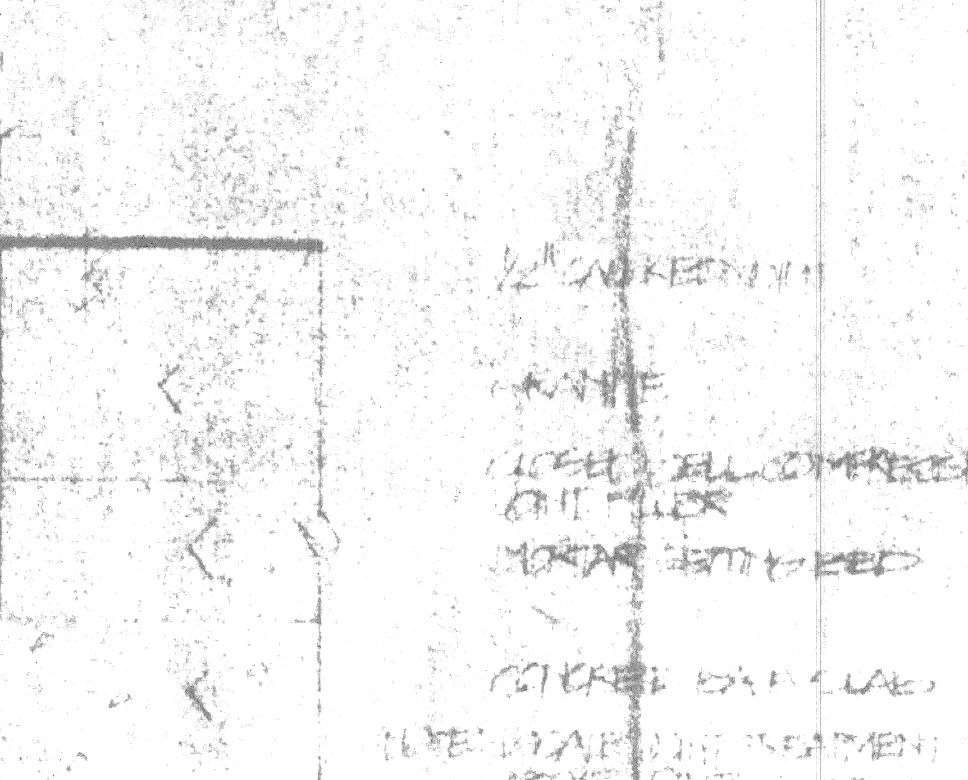


GRANITE PAVEMENT - DIAGONAL SEGMENT SECTION

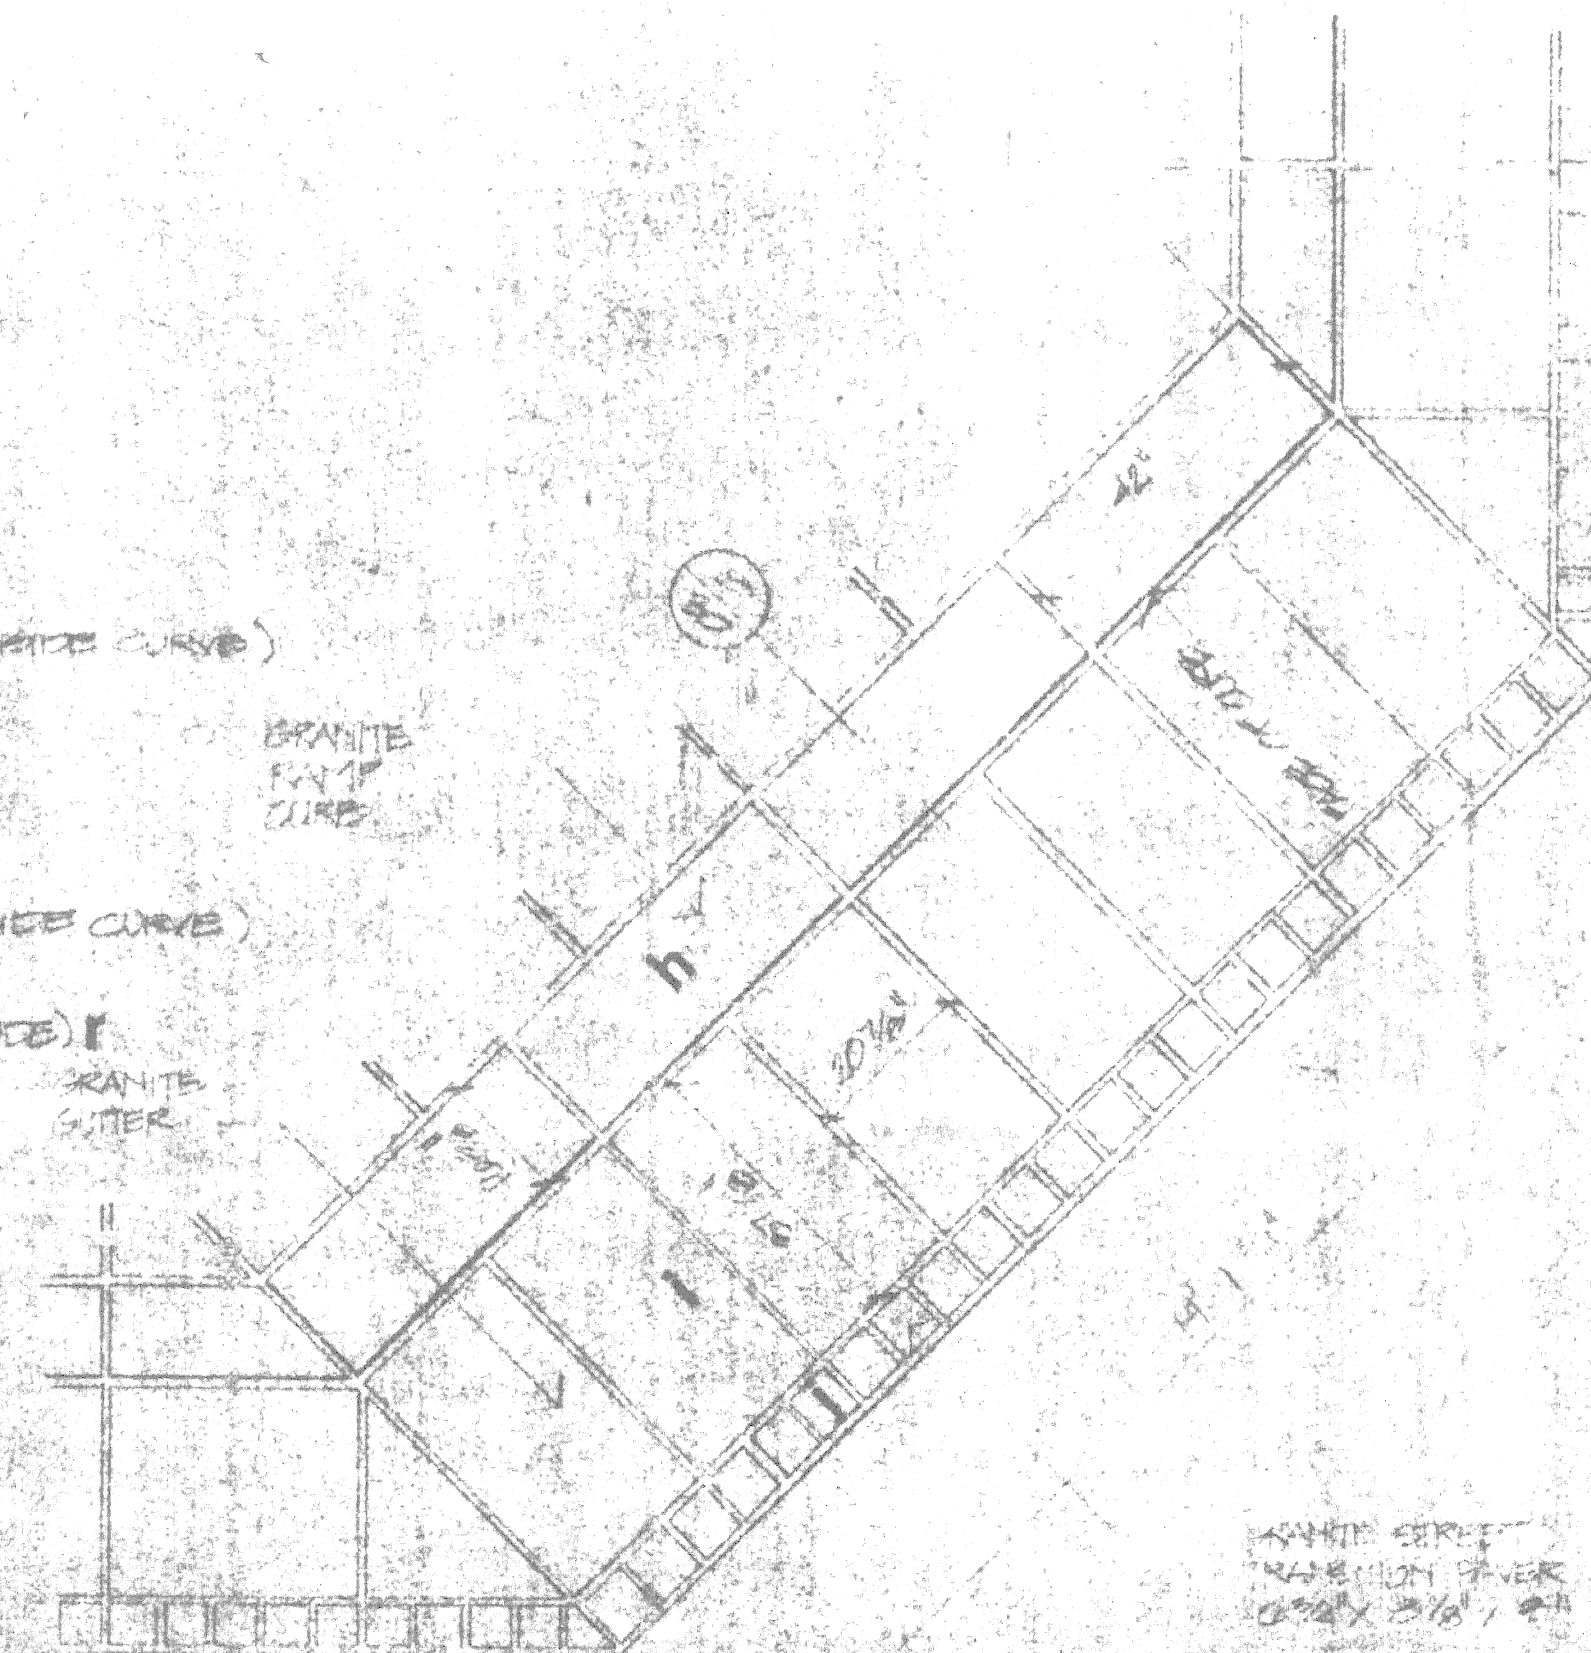

GRANITE PAVEMENT - DIAGONAL SEGMENT LAYOUT

GRANITE PAVEMENT - DIAGONAL SEGMENT SECTION

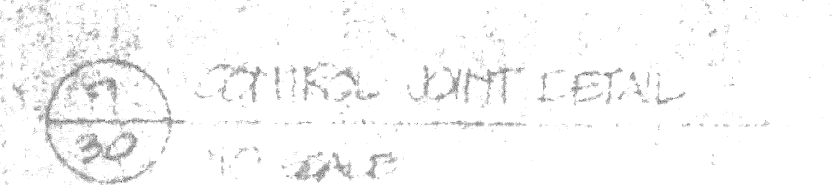

CONTROL JOINT DETAIL

**WOODWARD
AVENUE
PLAZA &
TRANSITWAY**

BID - PAK No. 1

CONTRACT No. 2437
FILE No 1807

Community and Economic
Development Department
City of Detroit

150 Michigan Avenue
Detroit, Michigan 48226


Approved: *C. Henderson* Date

Checked: _____ Date

Issued: _____ Date

Contract No. _____

REVISION FOR 5
CHANGE ORDER NO 3
(ADDITION OF METER PIT &
BIOPAK IN
PLAZA AND TRANSITWAY)
REVISION DATE 9-14-77

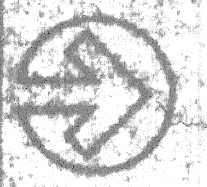


SCALE 1" = 30'

**THE
WATER SERVICE AND
SEWER IN STREET**

Project Number
75-1A

M-1

SHEET 31 OF 31 SHEETS

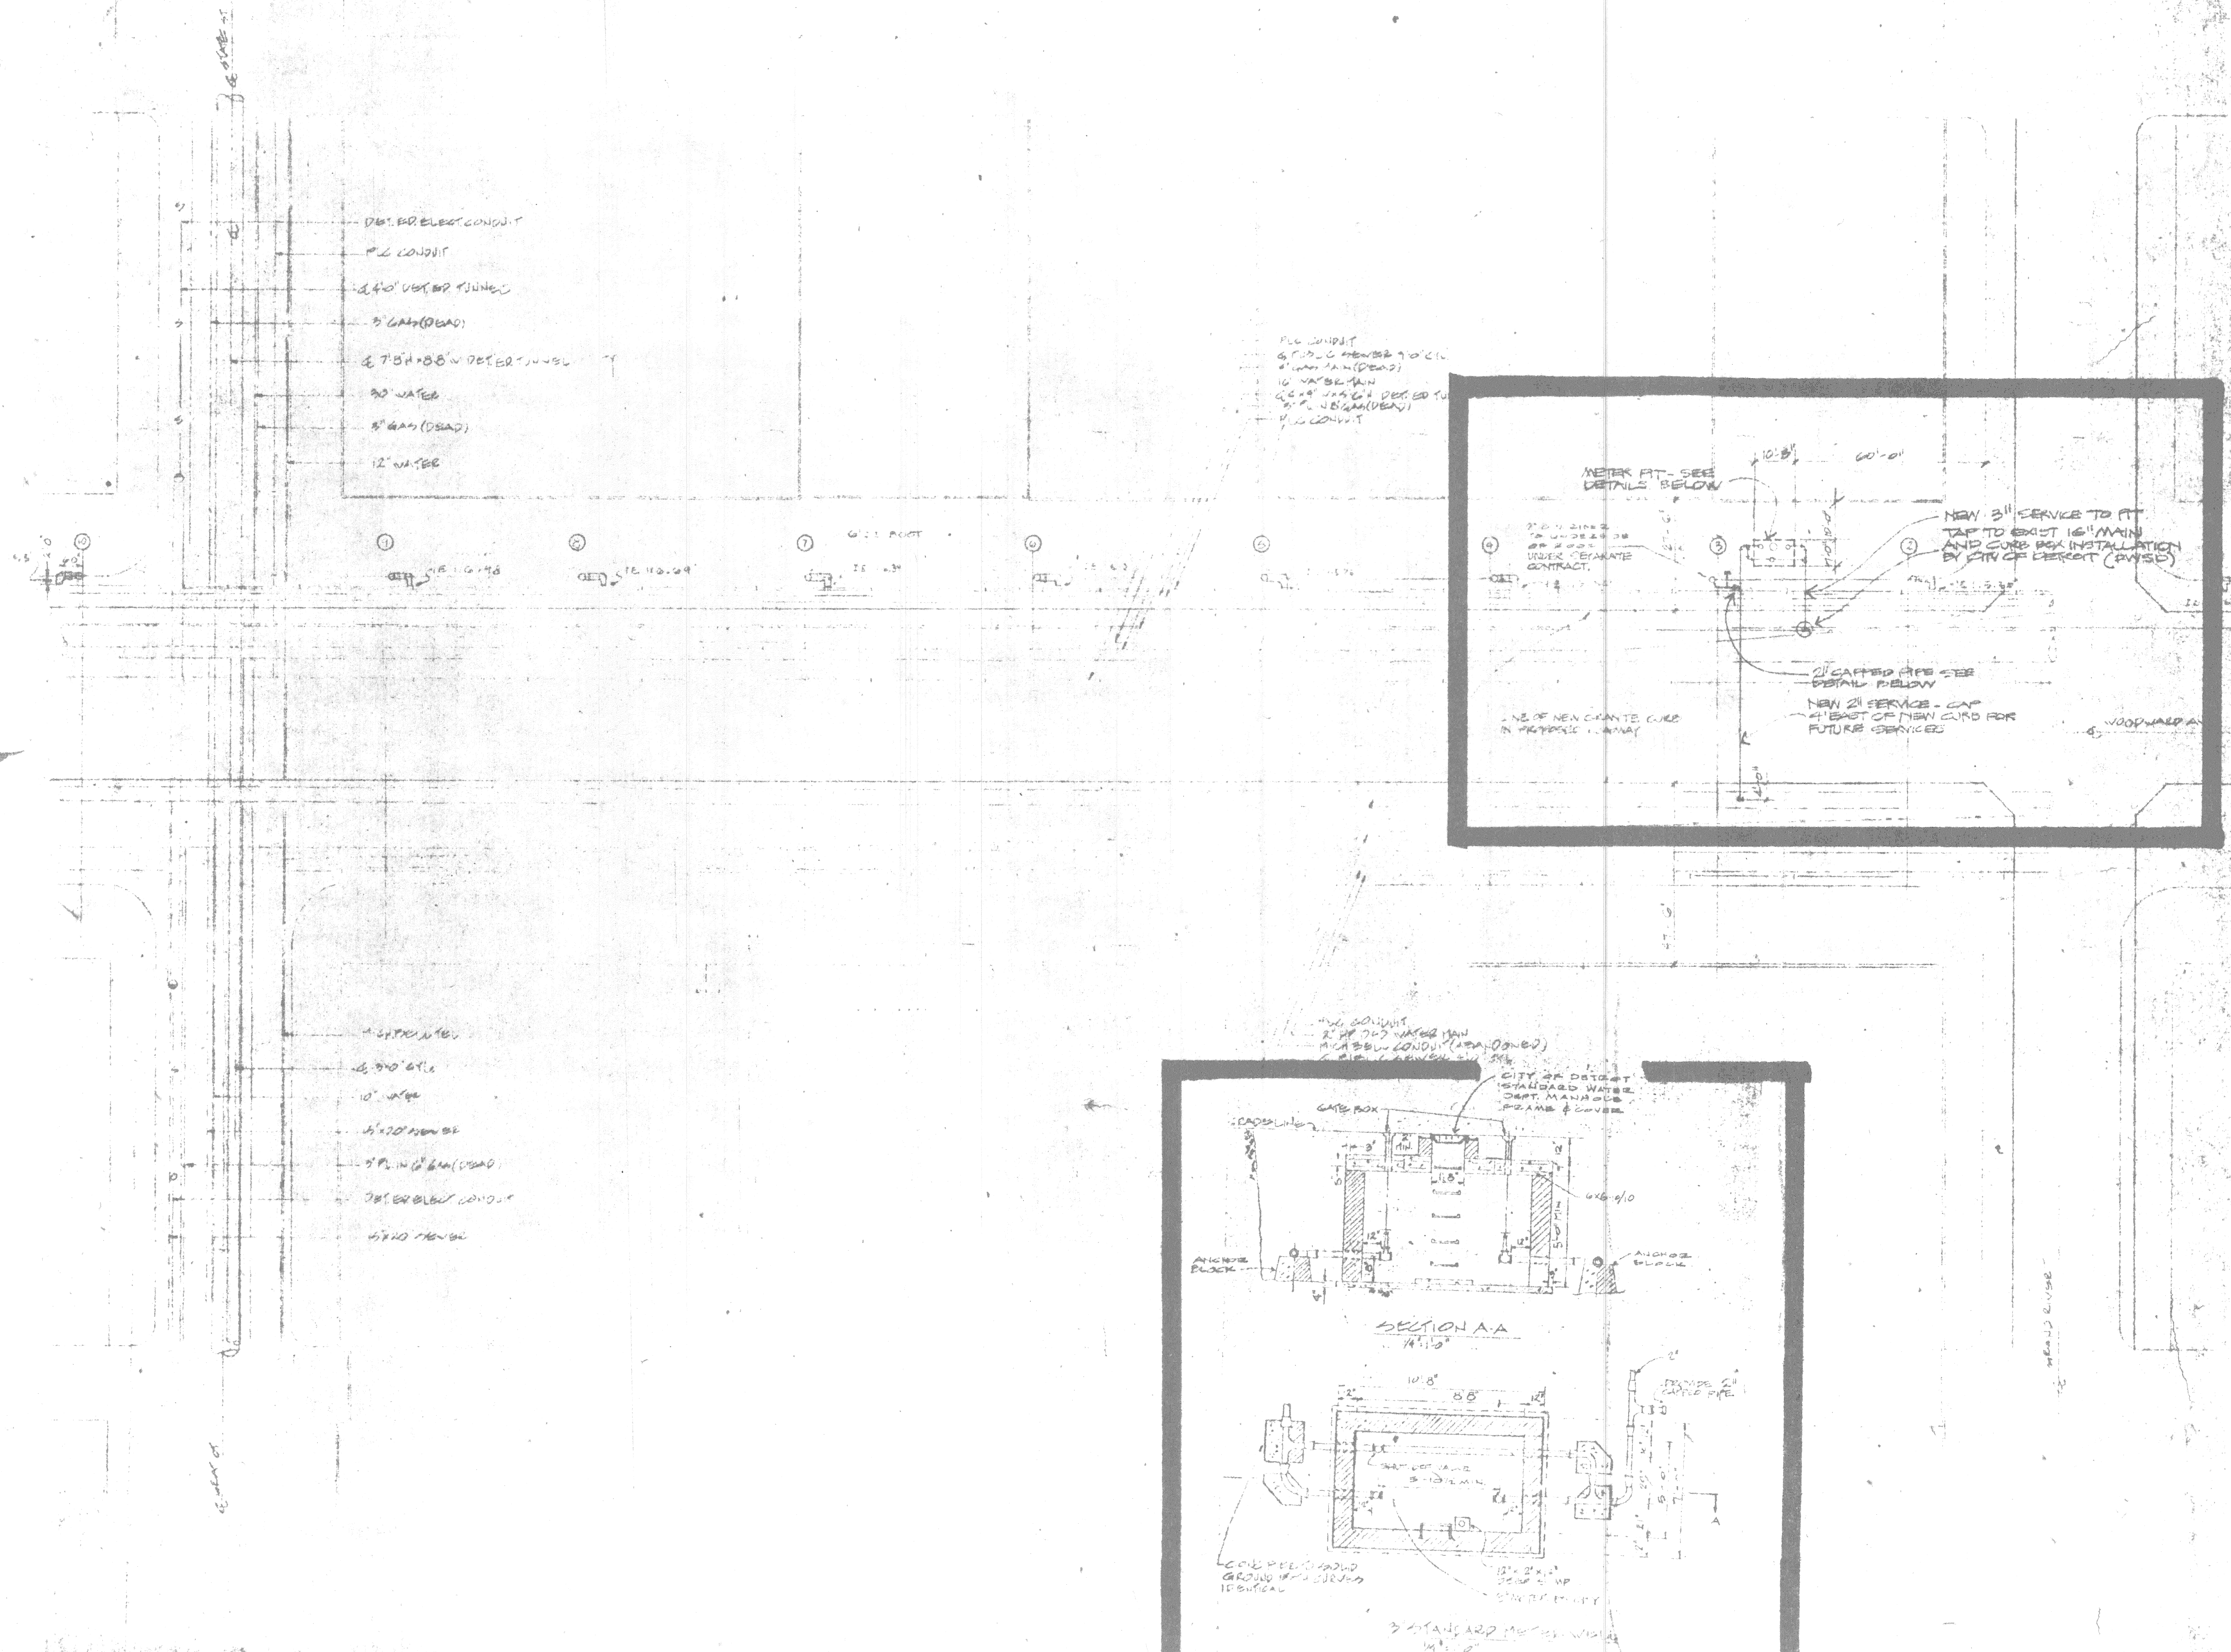

WOODWARD
AVENUE
PLAZA AND
TRANSITWAY



BID - PAK NO. 1

CONTRACT NO. 2437
FILE NO. 1807

Community and Economic
Development Department
City of Detroit

150 Michigan Avenue
Detroit, Michigan 48226

Approved	Date
Change Order No.	Date
Issued For	Date
E.D.A. Project No.	
Contract No.	File No.

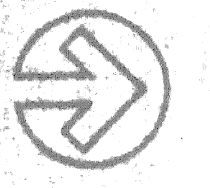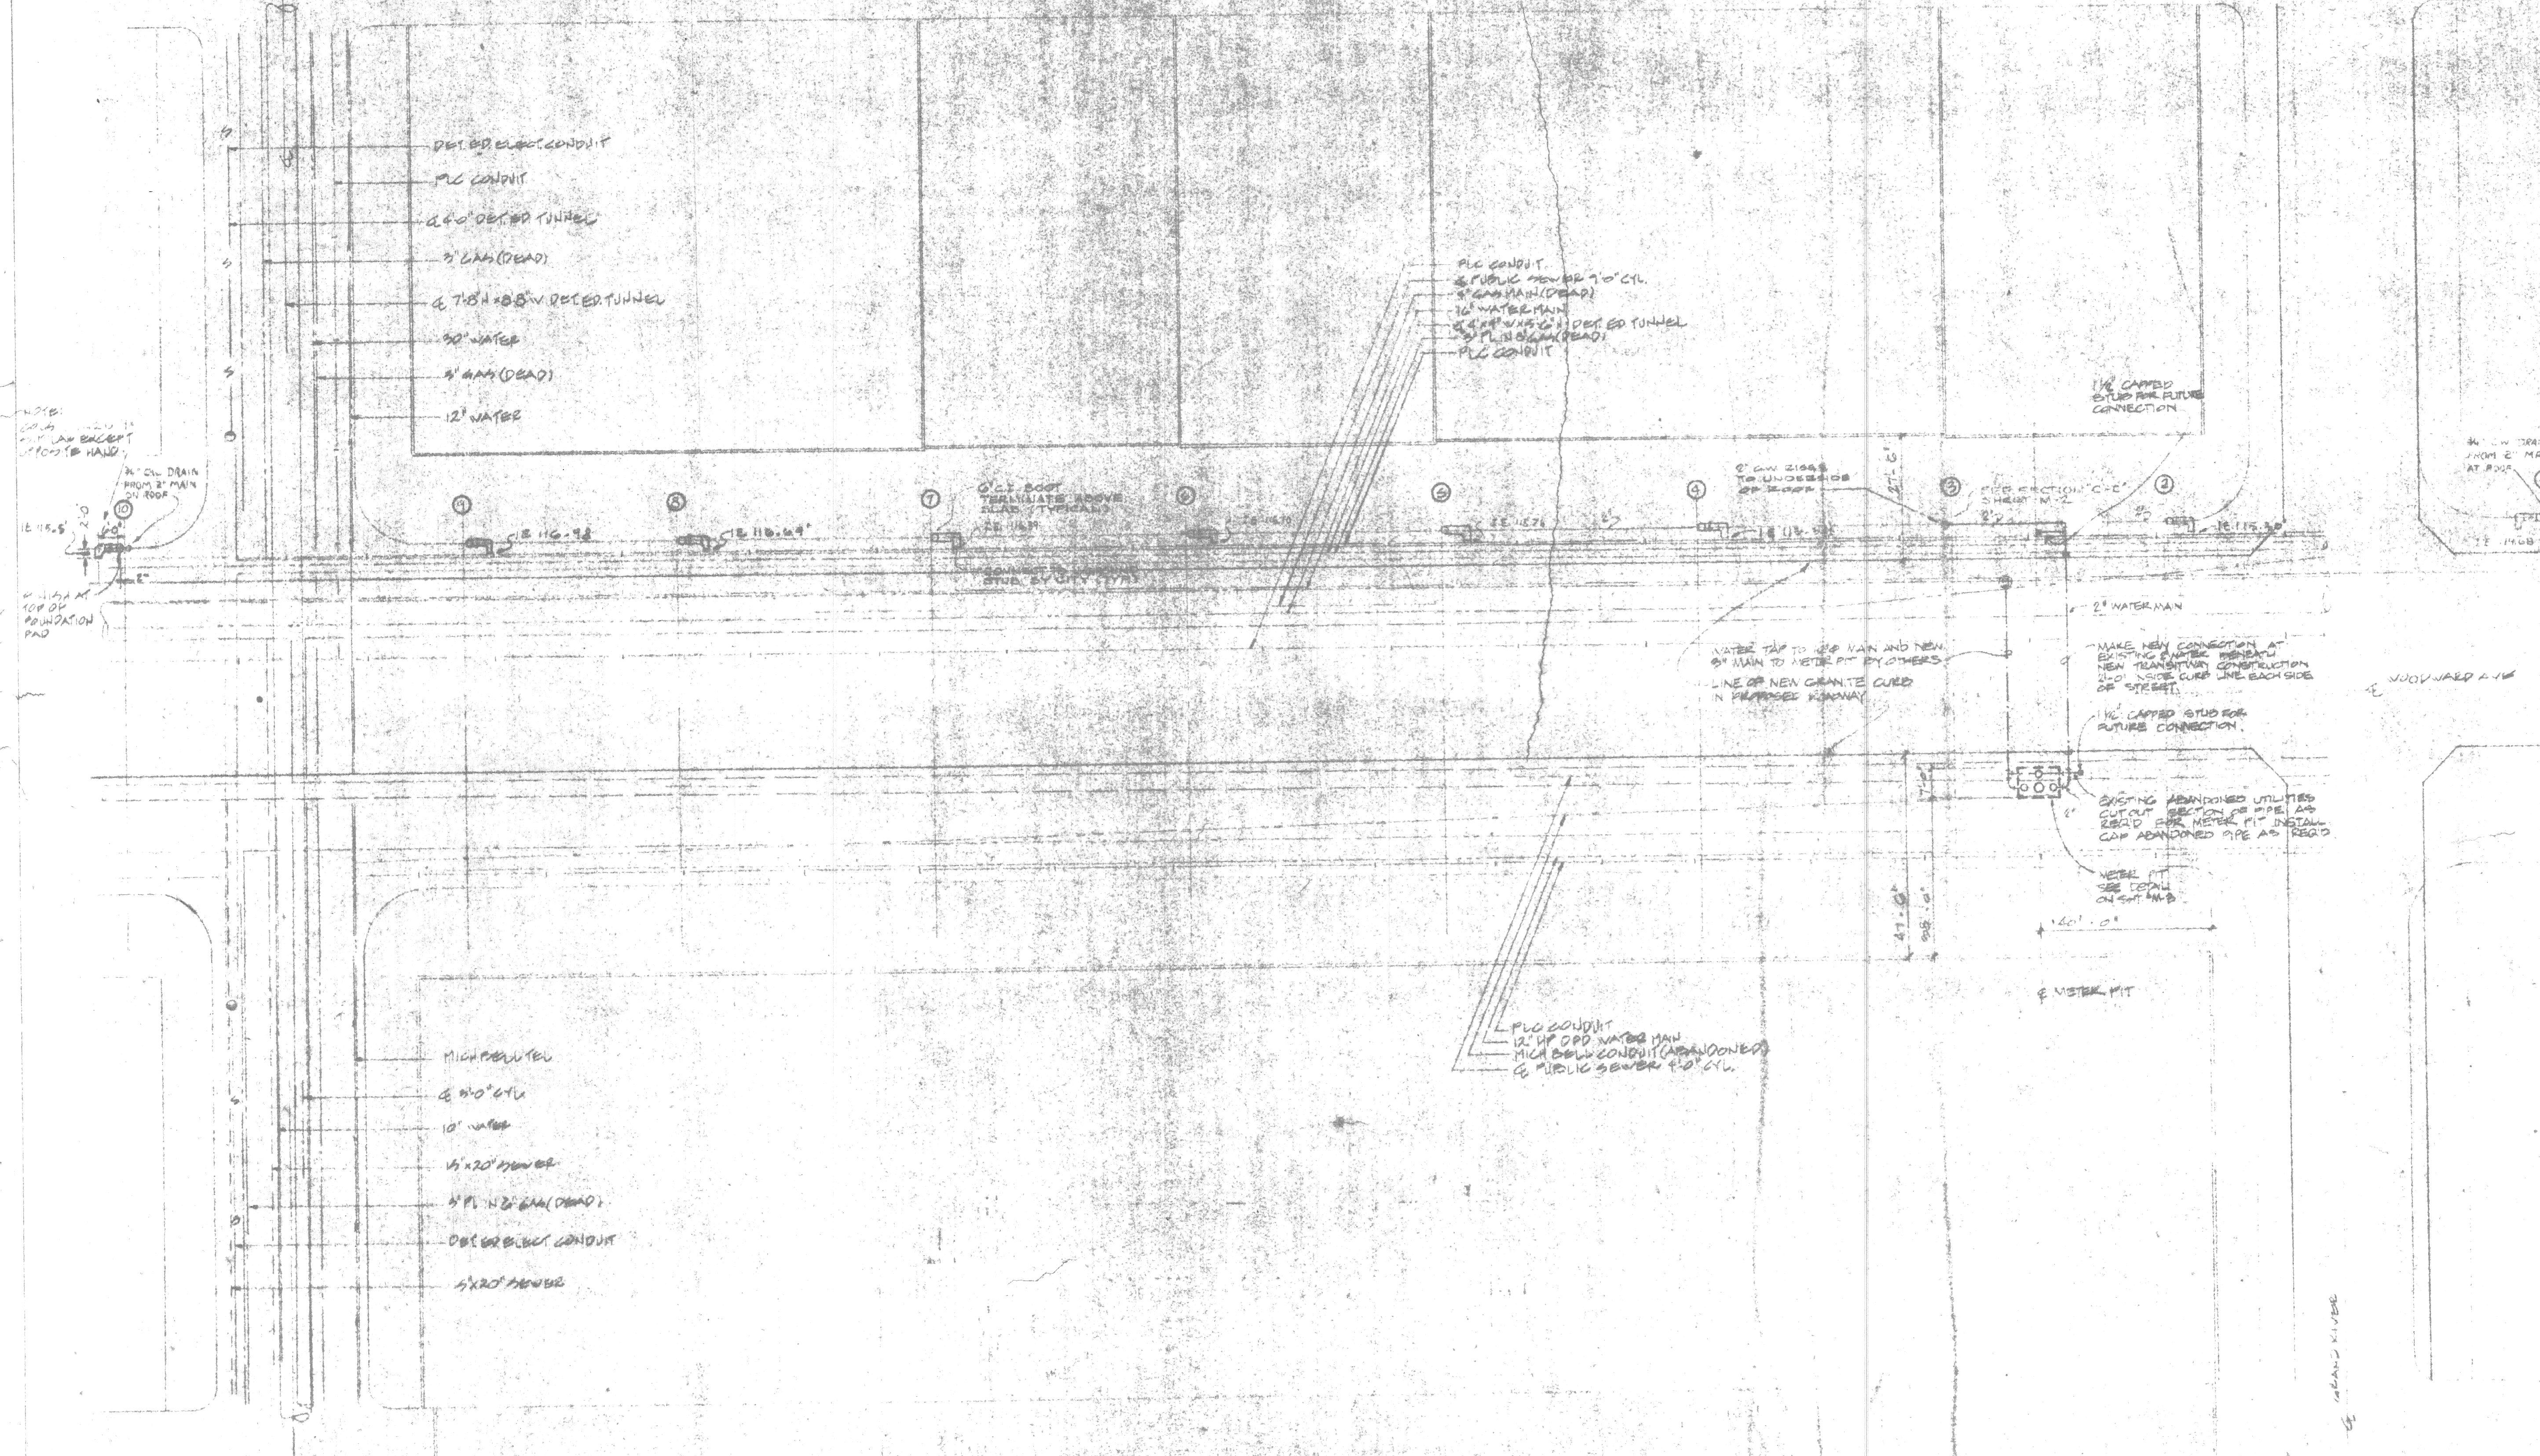

SCALE 1" = 20'

Title
WATER SERVICE AND
SEWER IN STREET

Project Number
75-1B

M-1

SHEET 31 OF 31