



LEGEND

- Prop. Pavt. Grade (In Detail Grade Area)
- Prop. Pavt. Grade (Outside Det. Gr. Area)
- Exist. Pavt. Grade
- Prop. 2" Bit Resurfacing

PROFILES & CROSS SECTIONS  
Scale: Hor. 1" = 20'  
Vert. 1" = 2'

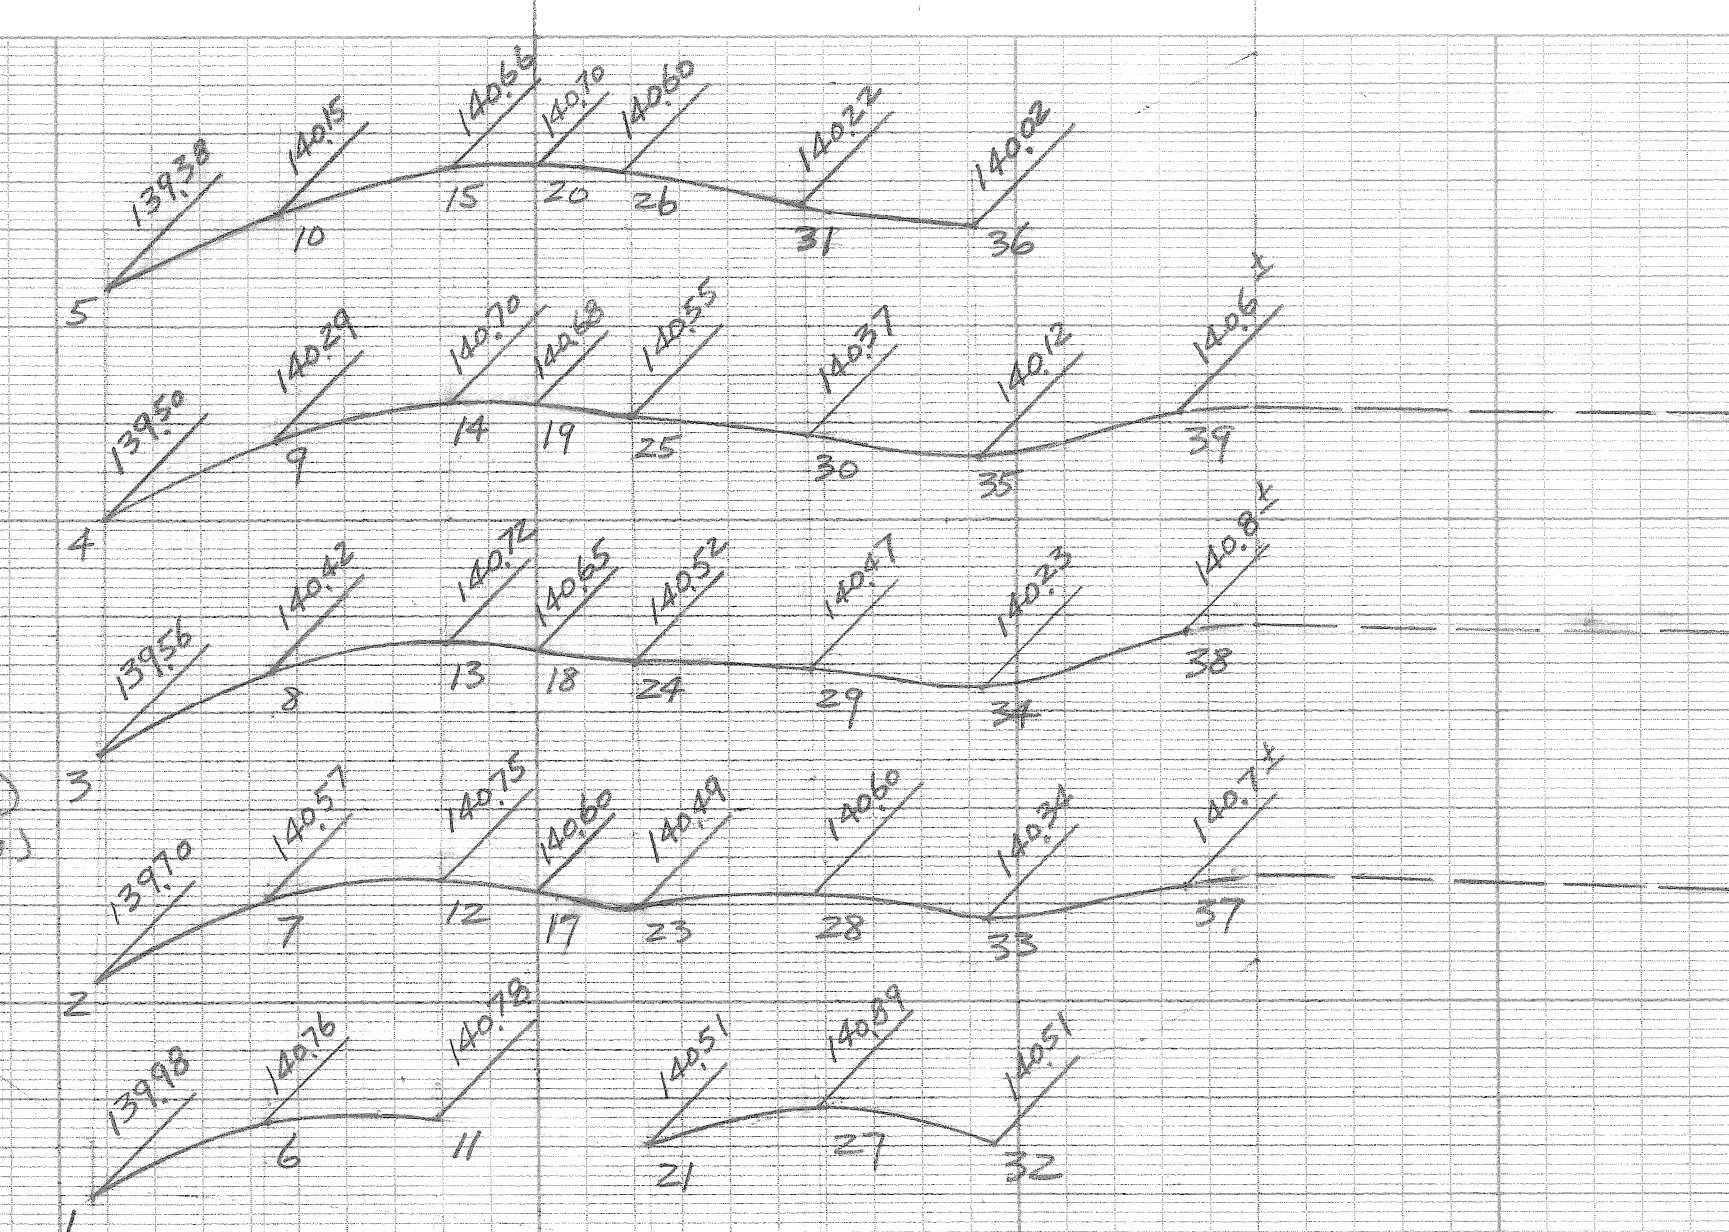


EAST OUTER DRIVE - VAN DYKE AVE  
INTERSECTION IMPROVEMENT  
Detail Grades for E. Outer Drive  
at Terrell.

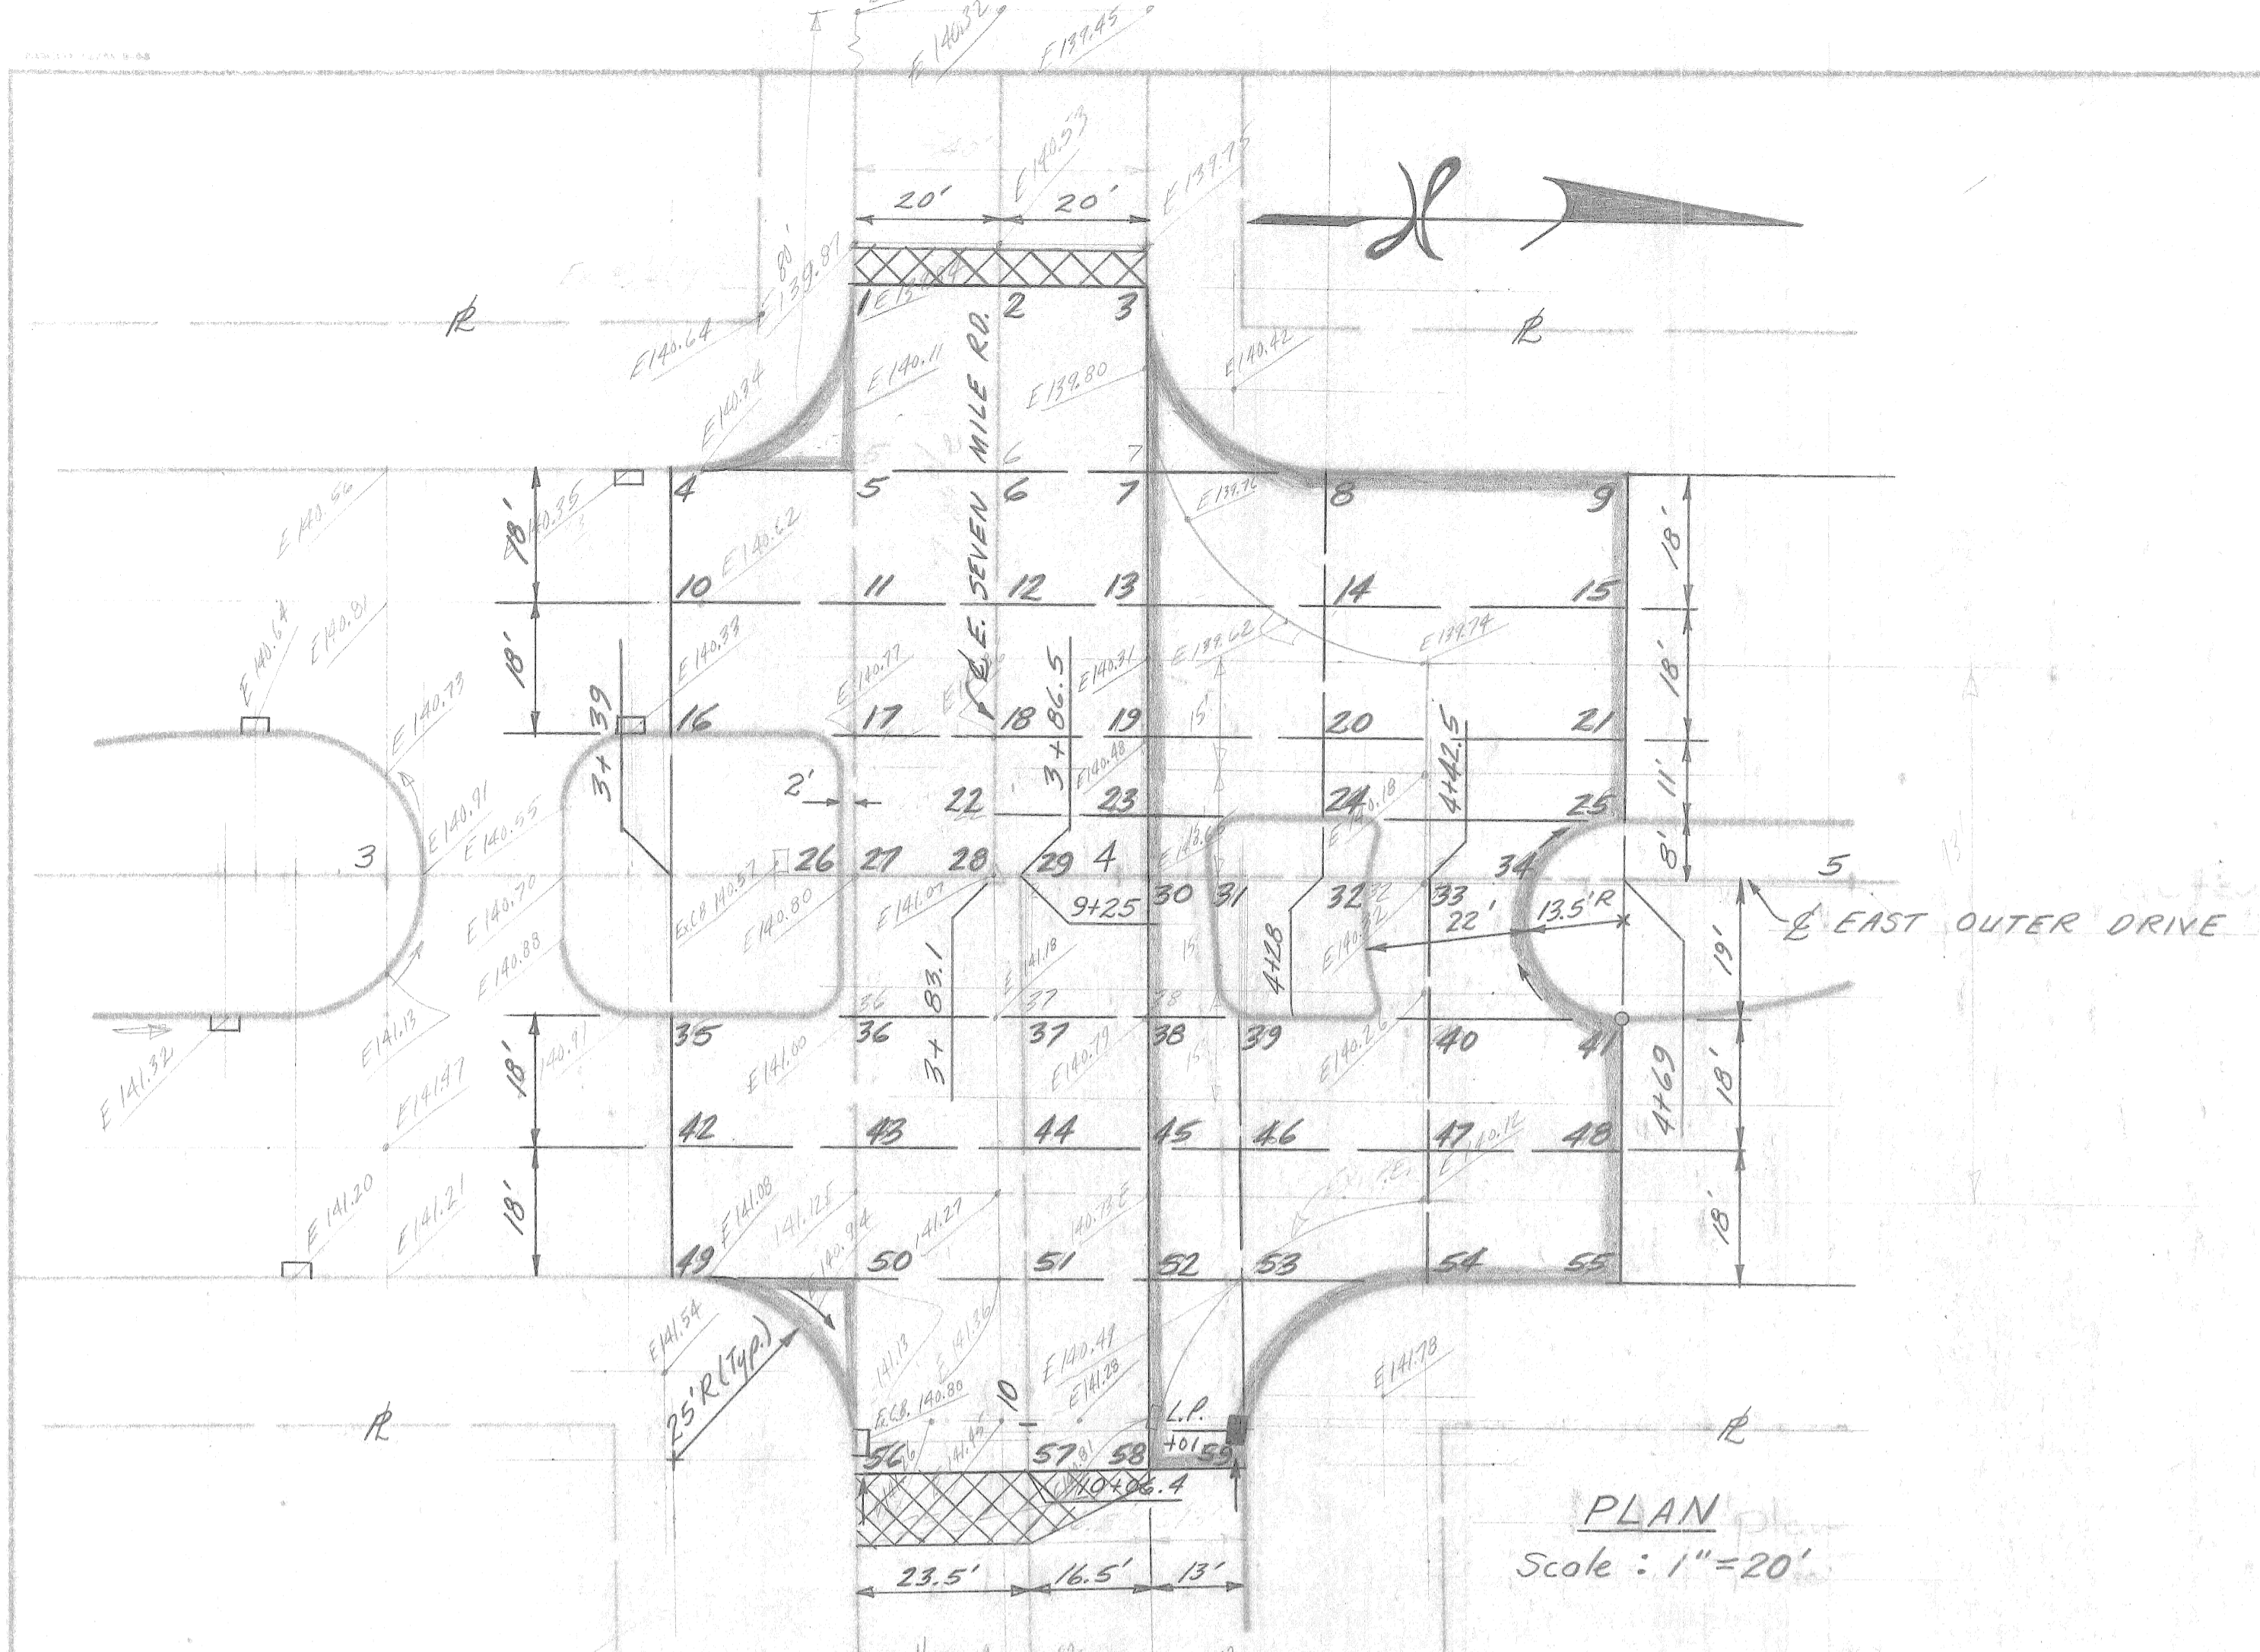

**PLAN LEGEND**

- Strip of Resurface
- Limits of New Part Construction

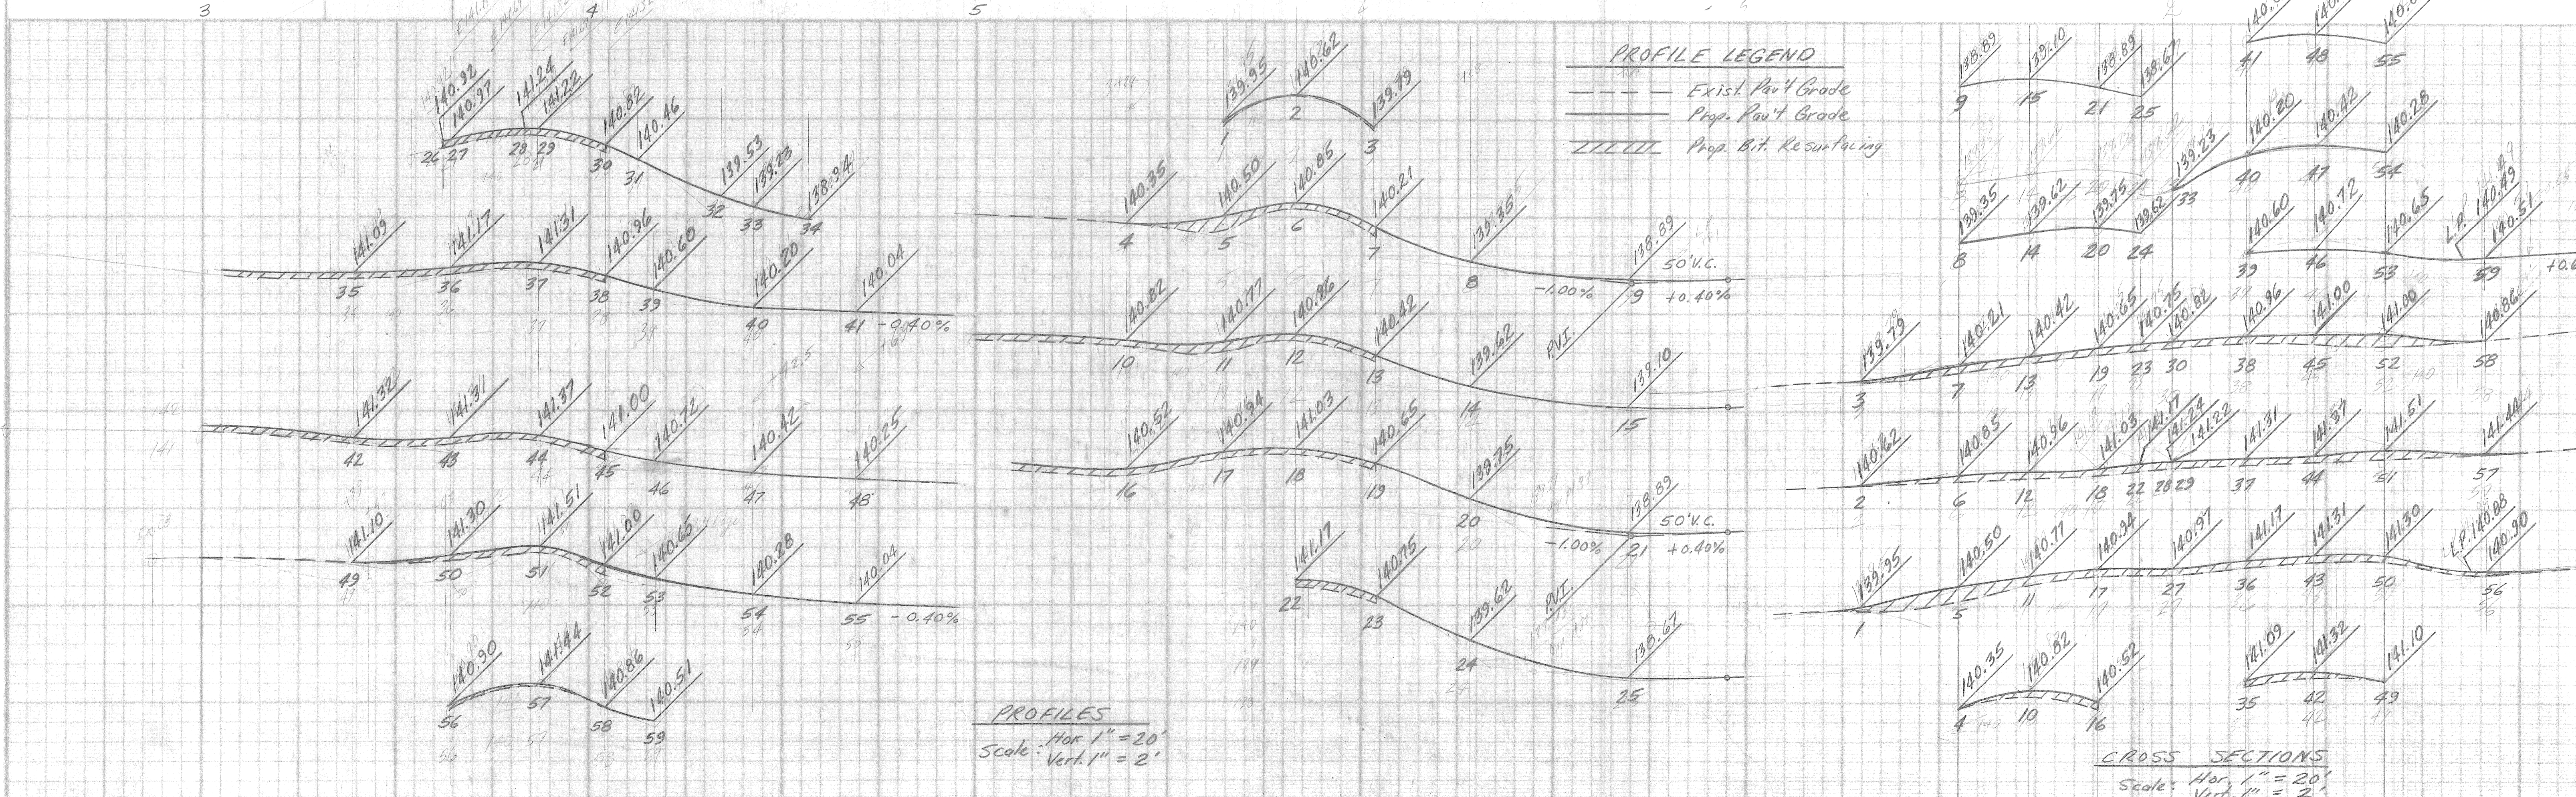

PLAN Comly Comly		CHECKED BY APPROVED ENGINEER OF STREETS ASSISTANT ENGINEER HEAD CIVIL ENGINEER		<b>CITY OF DETROIT</b> DEPARTMENT OF PUBLIC WORKS CITY ENGINEERS OFFICE FOR		<b>E. OUTER DRIVE AT VAN DYKE &amp; 7 MILE</b> <b>INTERSECTION IMPROVEMENTS</b>		SHEET ___ OF ___ SHEETS CONTRACT NO. _____ ASSIGNMENT NO. 2194 DATE _____	
ESTIMATE DESCRIPTION REVISIONS		DATE FINAL		CITY OF DETROIT		<b>DETAILED GRADES FOR E. OUTER DRIVE AT 7 MILE</b>			