

# CITY OF DETROIT DEPARTMENT OF PUBLIC WORKS

THE IMPROVEMENTS COVERED BY THESE PLANS SHALL BE DONE IN ACCORDANCE WITH THE MICHIGAN DEPARTMENT OF TRANSPORTATION 1996 STANDARD SPECIFICATIONS AND SUPPLEMENTAL SPECIFICATIONS.

## IN CO-OPERATION WITH MICHIGAN DEPARTMENT OF TRANSPORTATION AND FEDERAL HIGHWAY ADMINISTRATION

### FEDERAL AID URBAN PROJECT NO. MICHIGAN STPG 2000 (335)

### CONTROL SECTION SUG 82400 JOB NO. 35959 A


F.H.W.A. REGION	STATE	PROJECT NO.	FISCAL YEAR	SHEET NO.	TOTAL SHEETS
5	MICH.				
STREET	CITY	COUNTY	TWP.	SHEET NO.	TOTAL SHEETS

#### LANE MARKINGS AT

1. WARREN: CENTRAL TO CONNER & OUTER DRIVE TO MACK.
2. FORT: CLARK TO MILLER.
3. SEVEN MILE: WOODWARD TO GRATIOT.
4. MACK: CONNER TO ALTER ROAD.
5. ROSA PARKS: BAGLEY TO FENKELL.
6. LIVERNOIS: VERNOR TO EIGHT MILE.
7. FOREST: FOURTEENTH TO CADILLAC BLVD.
8. LINWOOD: MCNICHOLS TO GRAND BLVD.
9. E. VERNOR: GRATIOT TO VANDYKE & ST. JEAN TO ALTER ROAD.
10. TRUMBULL: FORT TO GRAND BLVD.
11. JOHN R.: 8 MILE TO MCNICHOLS & HIGHLAND PK. CITY LIMITS TO WOODWARD.
12. SECOND: CONGRESS TO HIGHLAND PK. CITY LIMITS.
13. WYOMING: EIGHT MILE TO TIREMAN.
14. SCHAEFER: EIGHT MILE TO SEVEN MILE & SCHOOLCRAFT TO JOY RD.
15. JOY ROAD: GREENFIELD TO SCHAEFER & WYOMING TO LINWOOD.
16. DAVISON: LIVERNOIS TO ROSA PARKS BLVD.
17. MCNICHOLS: WYOMING TO LINWOOD.
18. KERCHEVAL: MT. ELLIOTT TO ALTER ROAD.
19. EVERGREEN: FORD ROAD TO EIGHT MILE.
20. BELLE ISLE: 120 FT. SOUTH OF NOSE ISLAND TO CLOCK HILL. BELLE ISLE - RING ROAD
21. W. CHICAGO: MEYERS TO JEFFRIES FWY.

PLANS INCLUDED WITH THE PROPOSAL FOR PROJECT .

ITEM NO. HP 0979

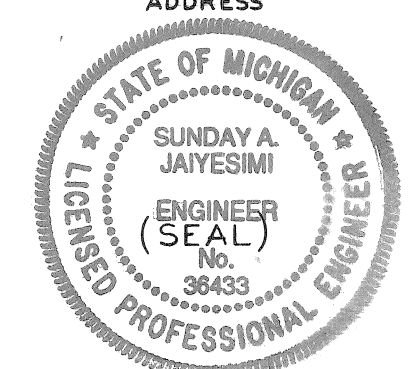CONTRACT FOR <u>PAVEMENT MARKINGS.</u>	
LOCAL AUTHORITY APPROVAL CITY OF DETROIT CITY ENGINEERING DEPARTMENT	
APPROVED BY <u>Em Kennedy</u>	10/28/93 DATE
DEPUTY DIRECTOR	
APPROVED BY <u>C.R. Hopkins</u>	10-29-93 DATE
DIRECTOR	
PREPARED UNDER SUPERVISION OF	
<u>Sunday A. Jayesimi</u>	30433 REGISTRATION NO.
REGISTERED PROFESSIONAL ENGINEER	
CITY OF DETROIT ORGANIZATION	
DETROIT, MICHIGAN ADDRESS	
	




- INDEX OF SHEETS
- 1. TITLE SHEET.
  - 2-57. PAVEMENT MARKING PLANS.
  - 58. QUANTITY SHEET.

STANDARD PLANS

FILE NO.	STATE	FEDERAL PROJECT	SHEET NO.
35959	MICH.	335	58

S T P G 2000 (335), CONTROL SECTION SUG 82400, JOB NO. 35959A, ITEM NO. HP 0979

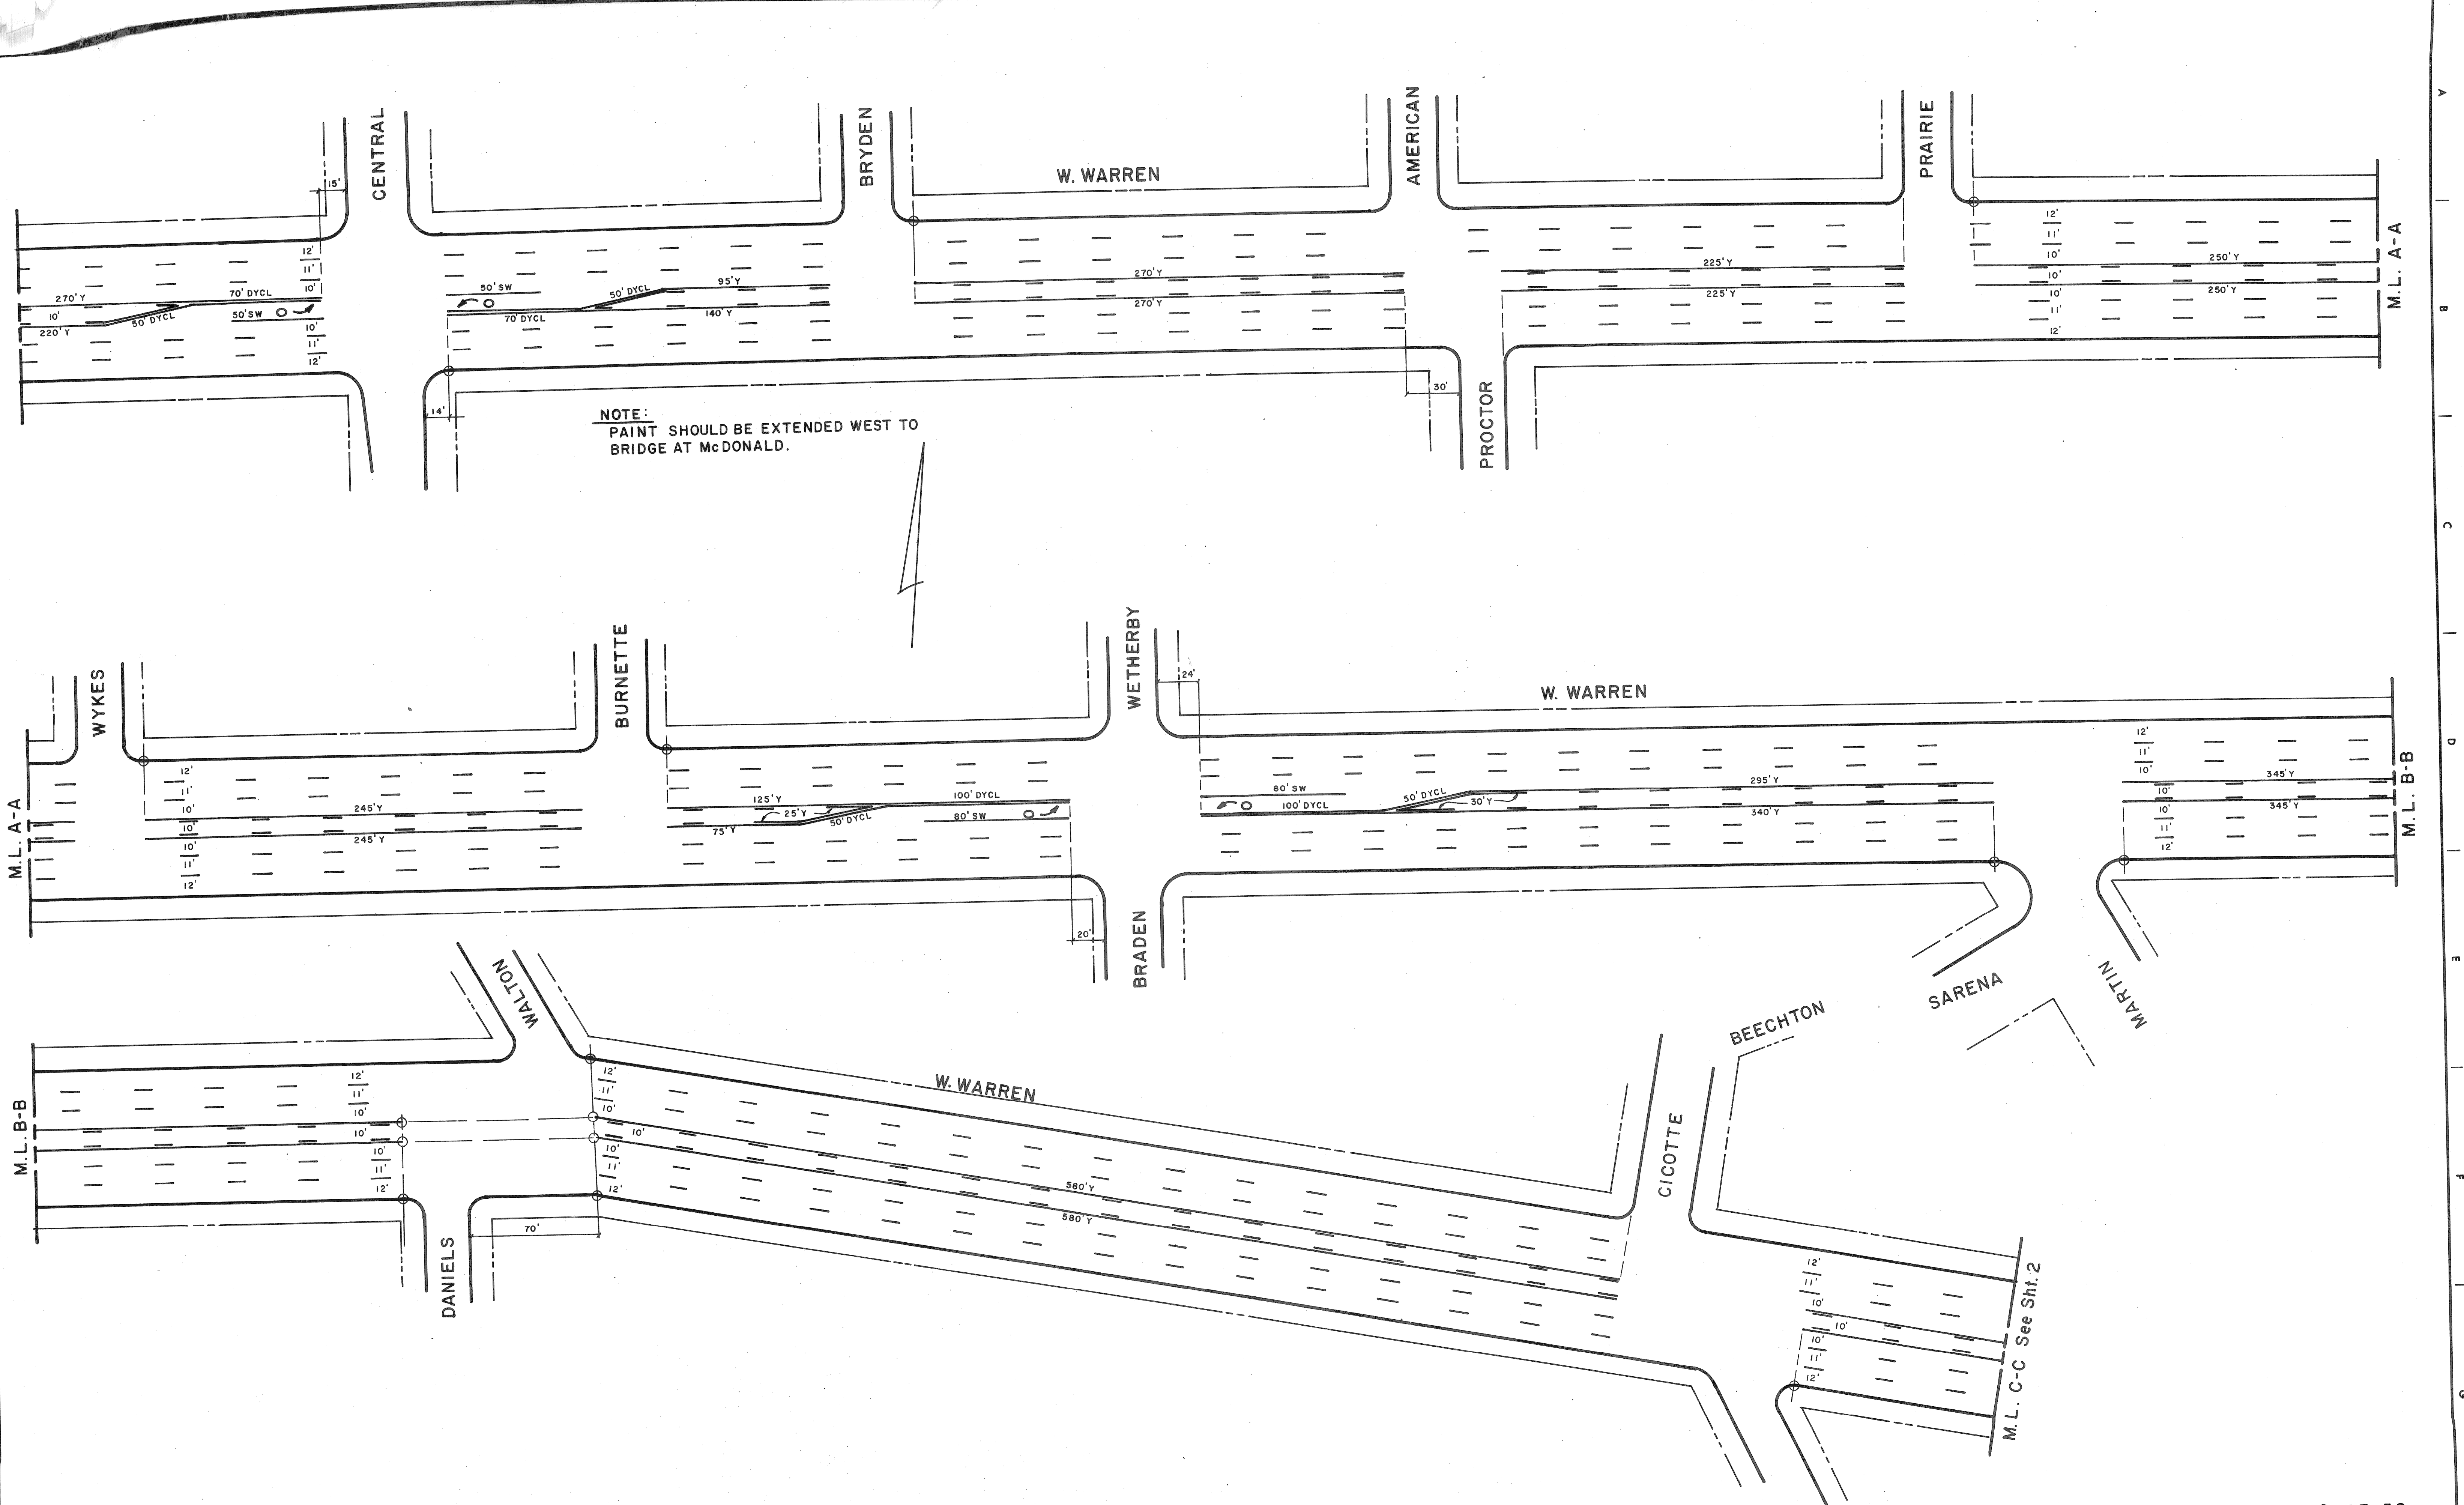


NOTE:  
PAINT SHOULD BE EXTENDED WEST TO  
BRIDGE AT McDONALD.

COORD	DESCRIPTION	REV	CHK'D	APPROV	DATE

DESIGNED BY	HD / JC
DRAWN BY	ER
TRACED BY	
CHECKED BY	


APPROVED: *[Signature]*

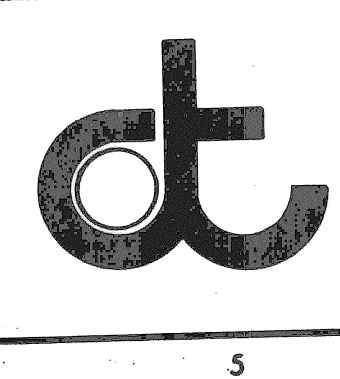

CITY OF DETROIT  
DEPARTMENT OF TRANSPORTATION  
TRANSPORTATION ENGINEERING

**WARREN AVE.**  
AMERICAN - MACK  
AMERICAN - 200' E/O CICOTTE

SHEET 1 OF 15 SHEETS
SCALE 1" = 40'
DRWG No. L-10
DATE 7/20/93

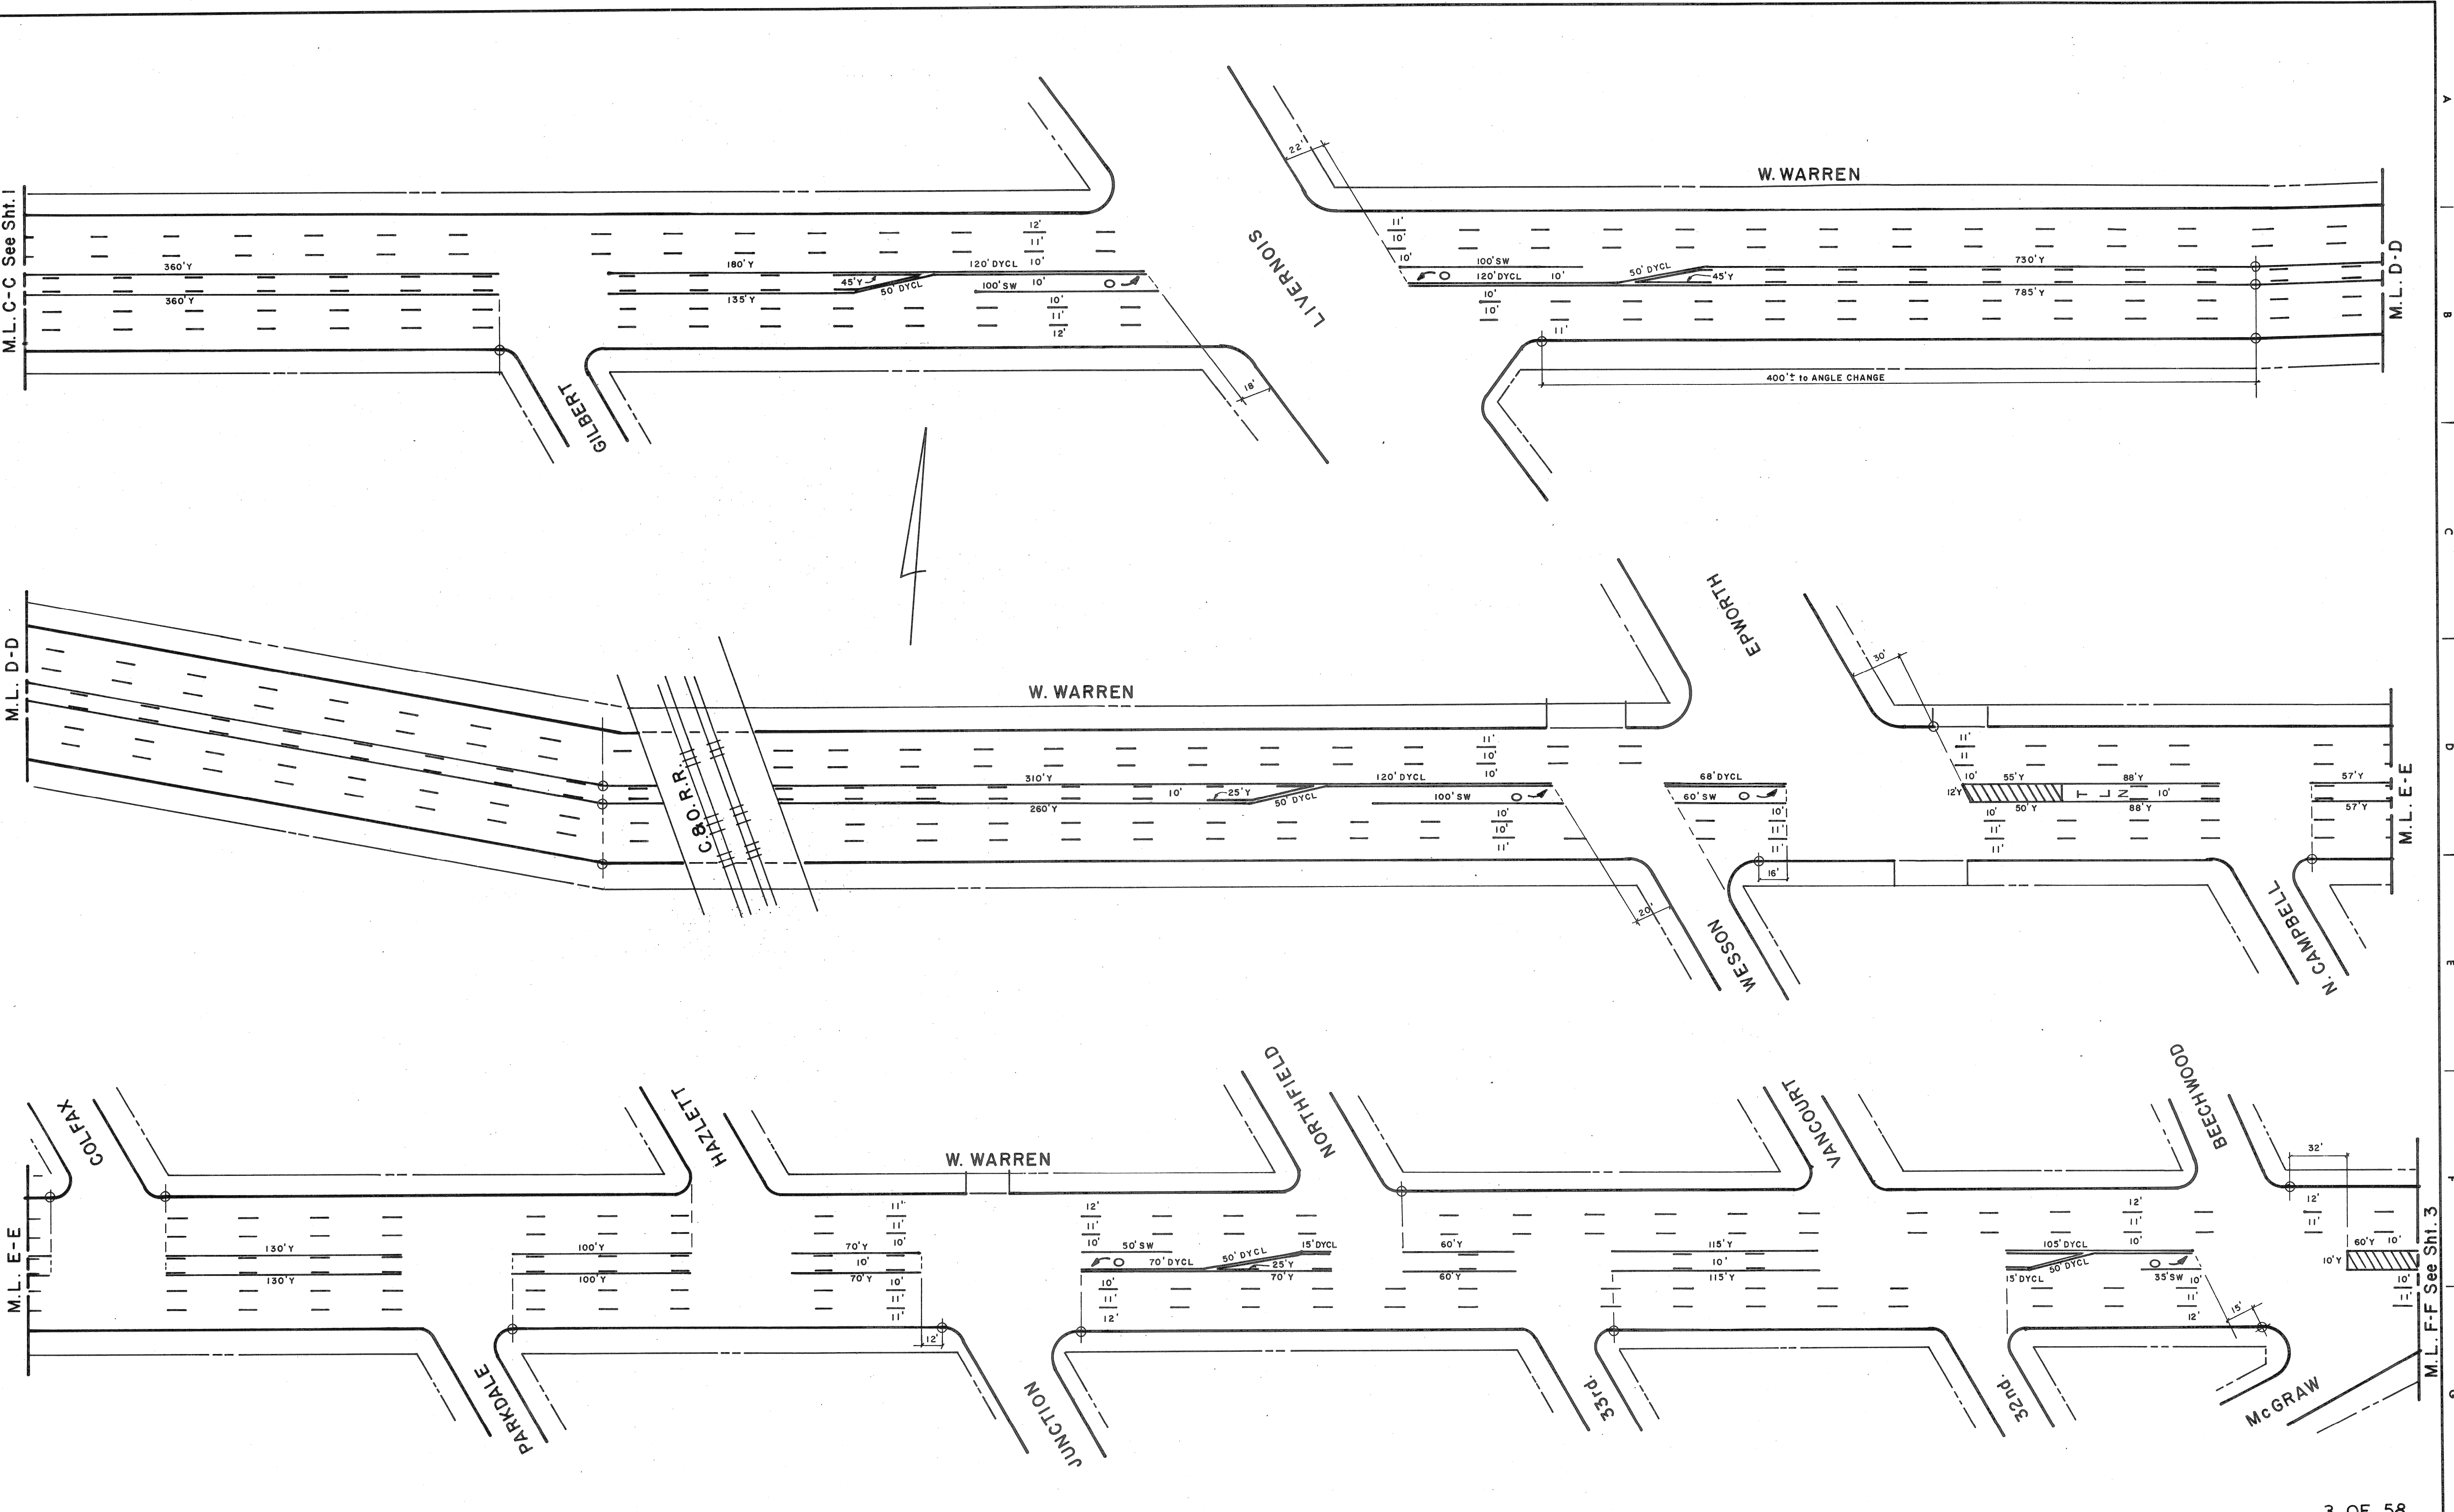

M.L. C-C See Sht. 1

M.L. D-D

M.L. E-E

M.L. D-D

M.L. E-E


M.L. F-F See Sht. 3

3 OF 58

NO.	DATE	DESCRIPTION

DESIGNED BY	HD/JC
DRAWN BY	ER
TRACED BY	
CHECKED BY	

APPROVED:	<i>[Signature]</i>

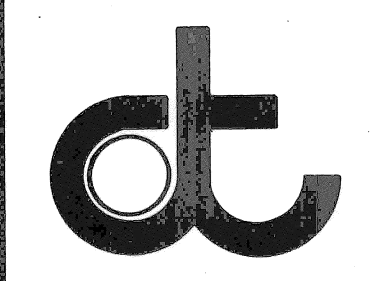


CITY OF DETROIT  
DEPARTMENT OF TRANSPORTATION  
TRANSPORTATION ENGINEERING

**WARREN AVE.**  
AMERICAN - MACK  
300' W/O GILBERT - 90' E/O BEECHWOOD-McGRAW

SHEET	2	OF	15	SHEETS
SCALE	1" = 40'			
DRWG No.	L-10			
DATE	7/23/93			

1 2 3 4 5 6 7 8 9 10 11

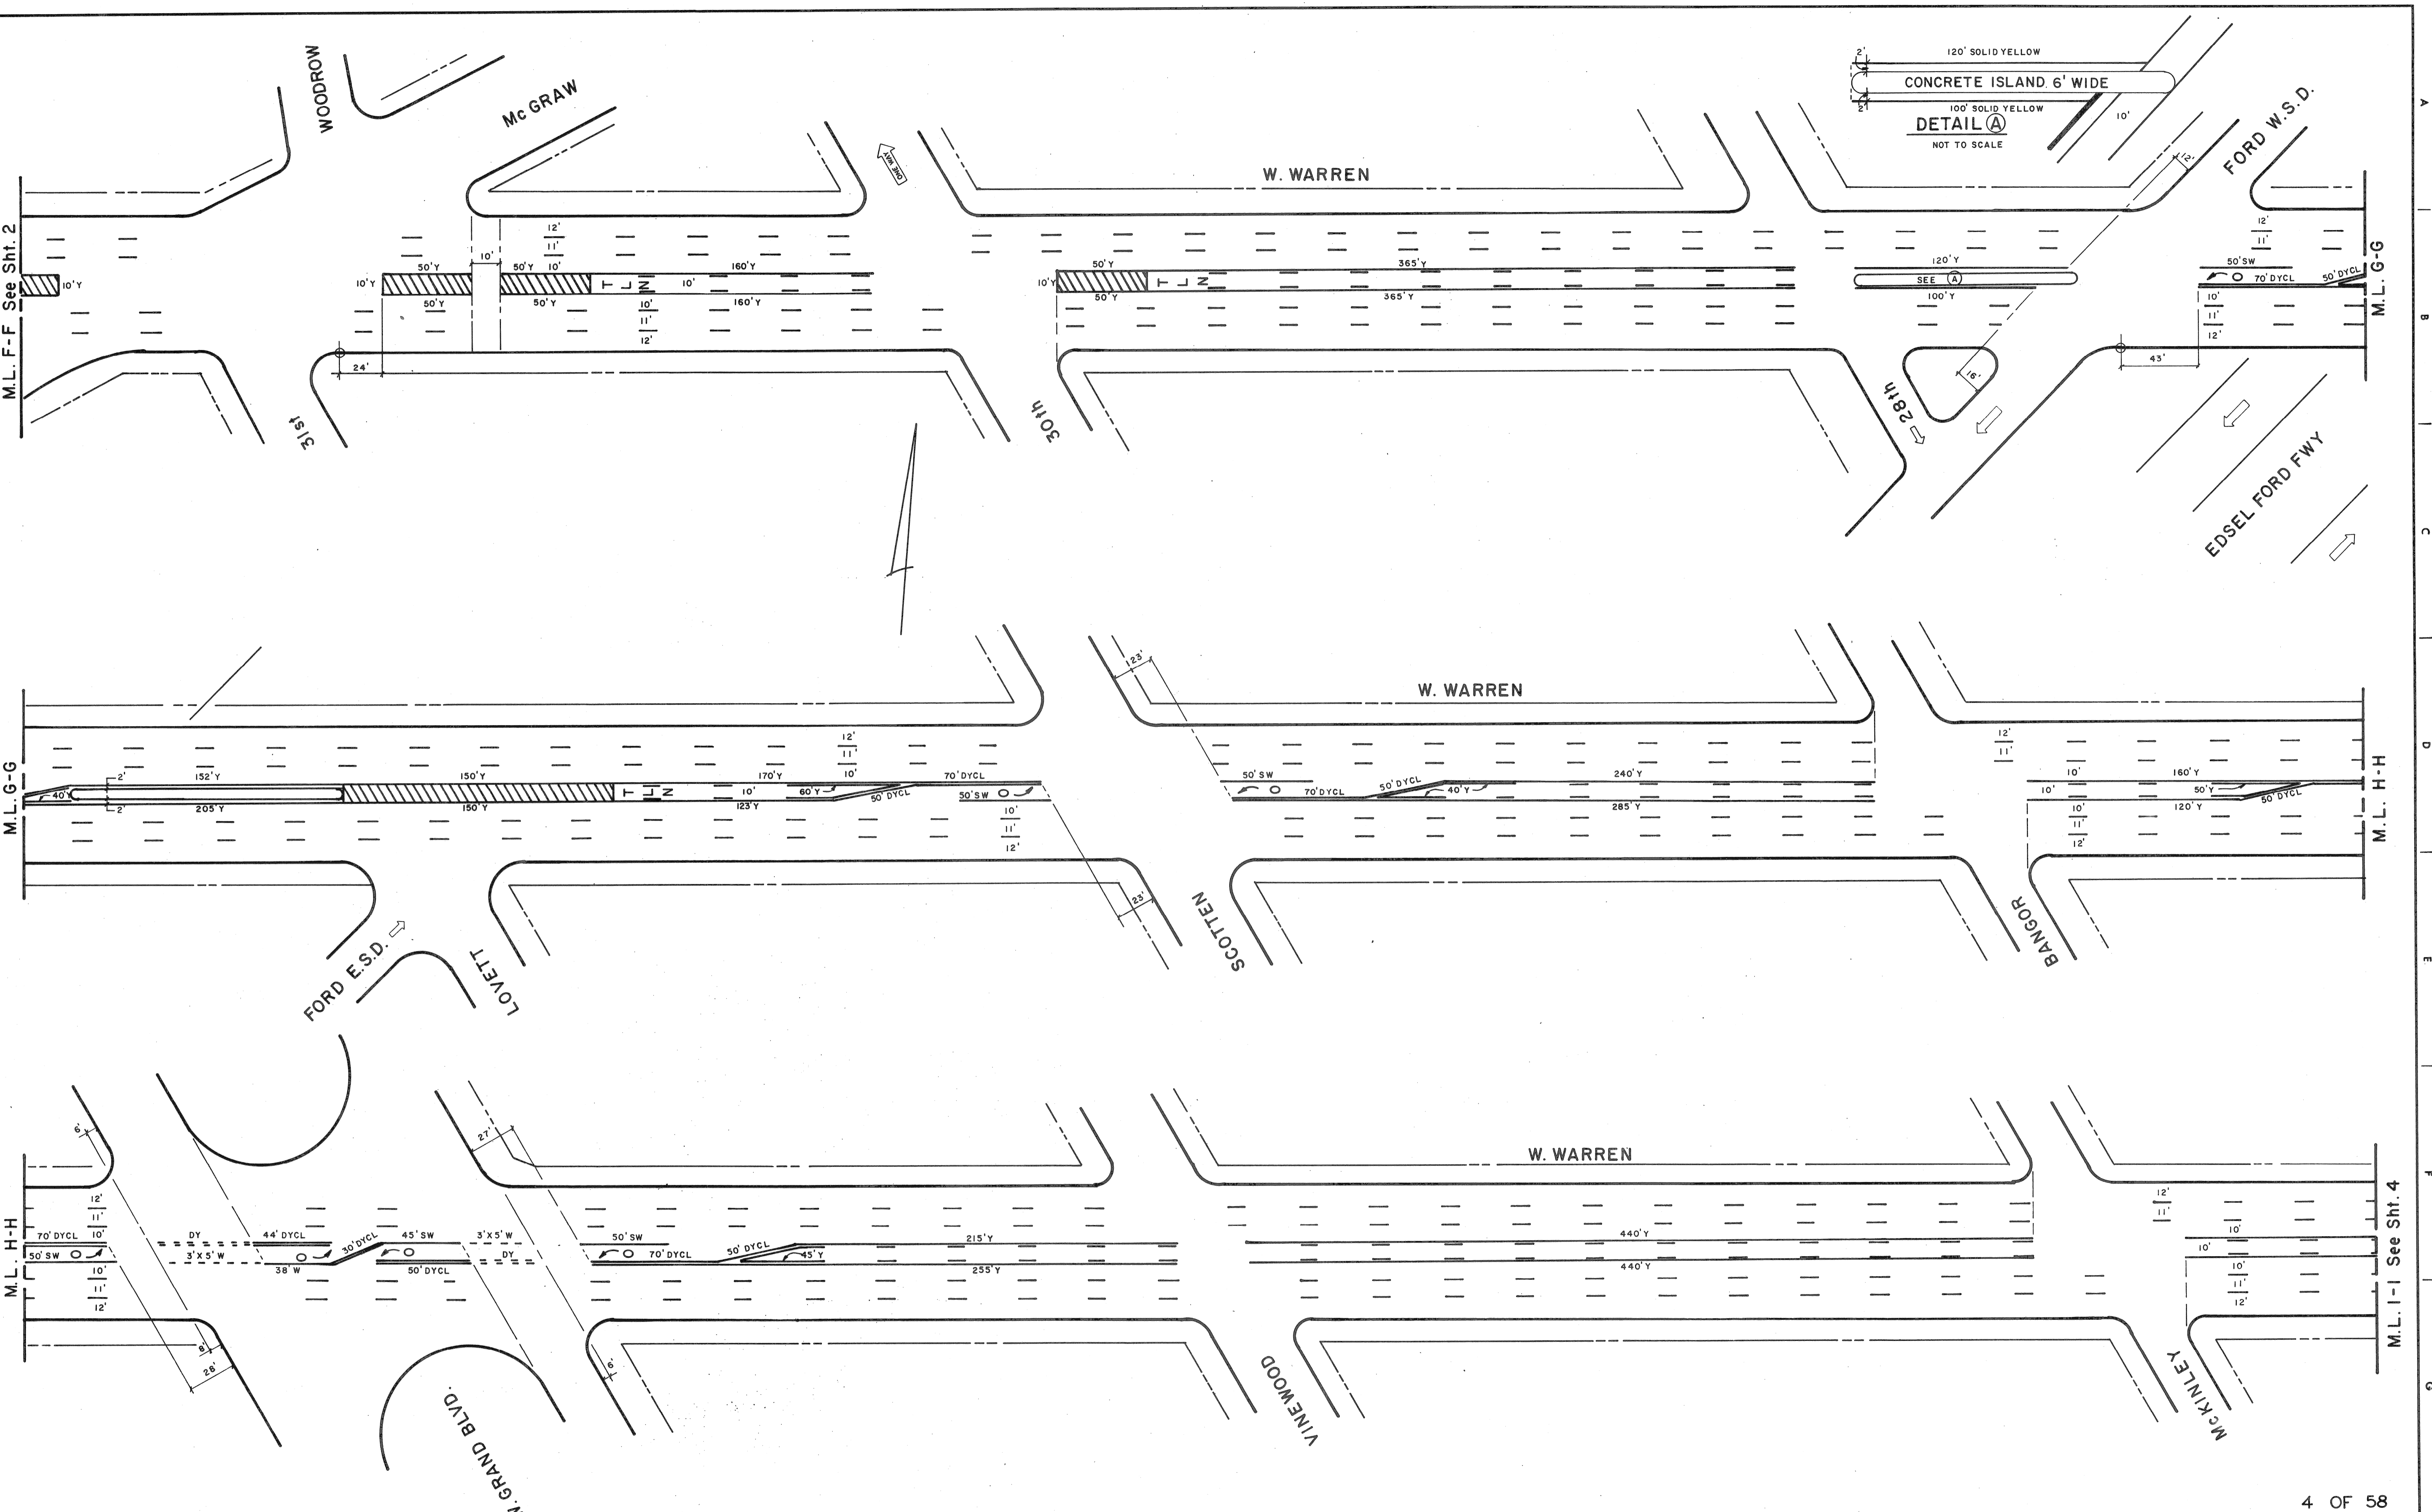


120' SOLID YELLOW  
 CONCRETE ISLAND 6' WIDE  
 100' SOLID YELLOW  
 DETAIL (A)  
 NOT TO SCALE

NO.	DESCRIPTION	DATE

DESIGNED BY	HD/JC
DRAWN BY	ER
TRACED BY	
CHECKED BY	

APPROVED:	<i>[Signature]</i>

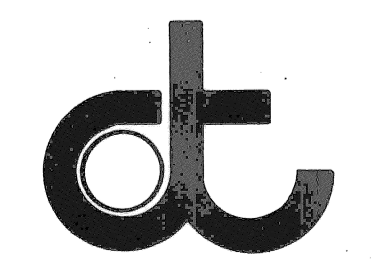

CITY OF DETROIT  
 DEPARTMENT OF TRANSPORTATION  
 TRANSPORTATION ENGINEERING

**WARREN AVE.**  
 AMERICAN - MACK  
 100' W/O McGRAW - 150' E/O MCKINLEY

SHEET	3	OF	15	SHEETS
SCALE	1" = 40'			
DRWG No.	L-10			
DATE	7/27/93			


M.L. I-I See Sht. 3

M.L. J-J

M.L. K-K

M.L. K-K


M.L. L-L See Sht. 5

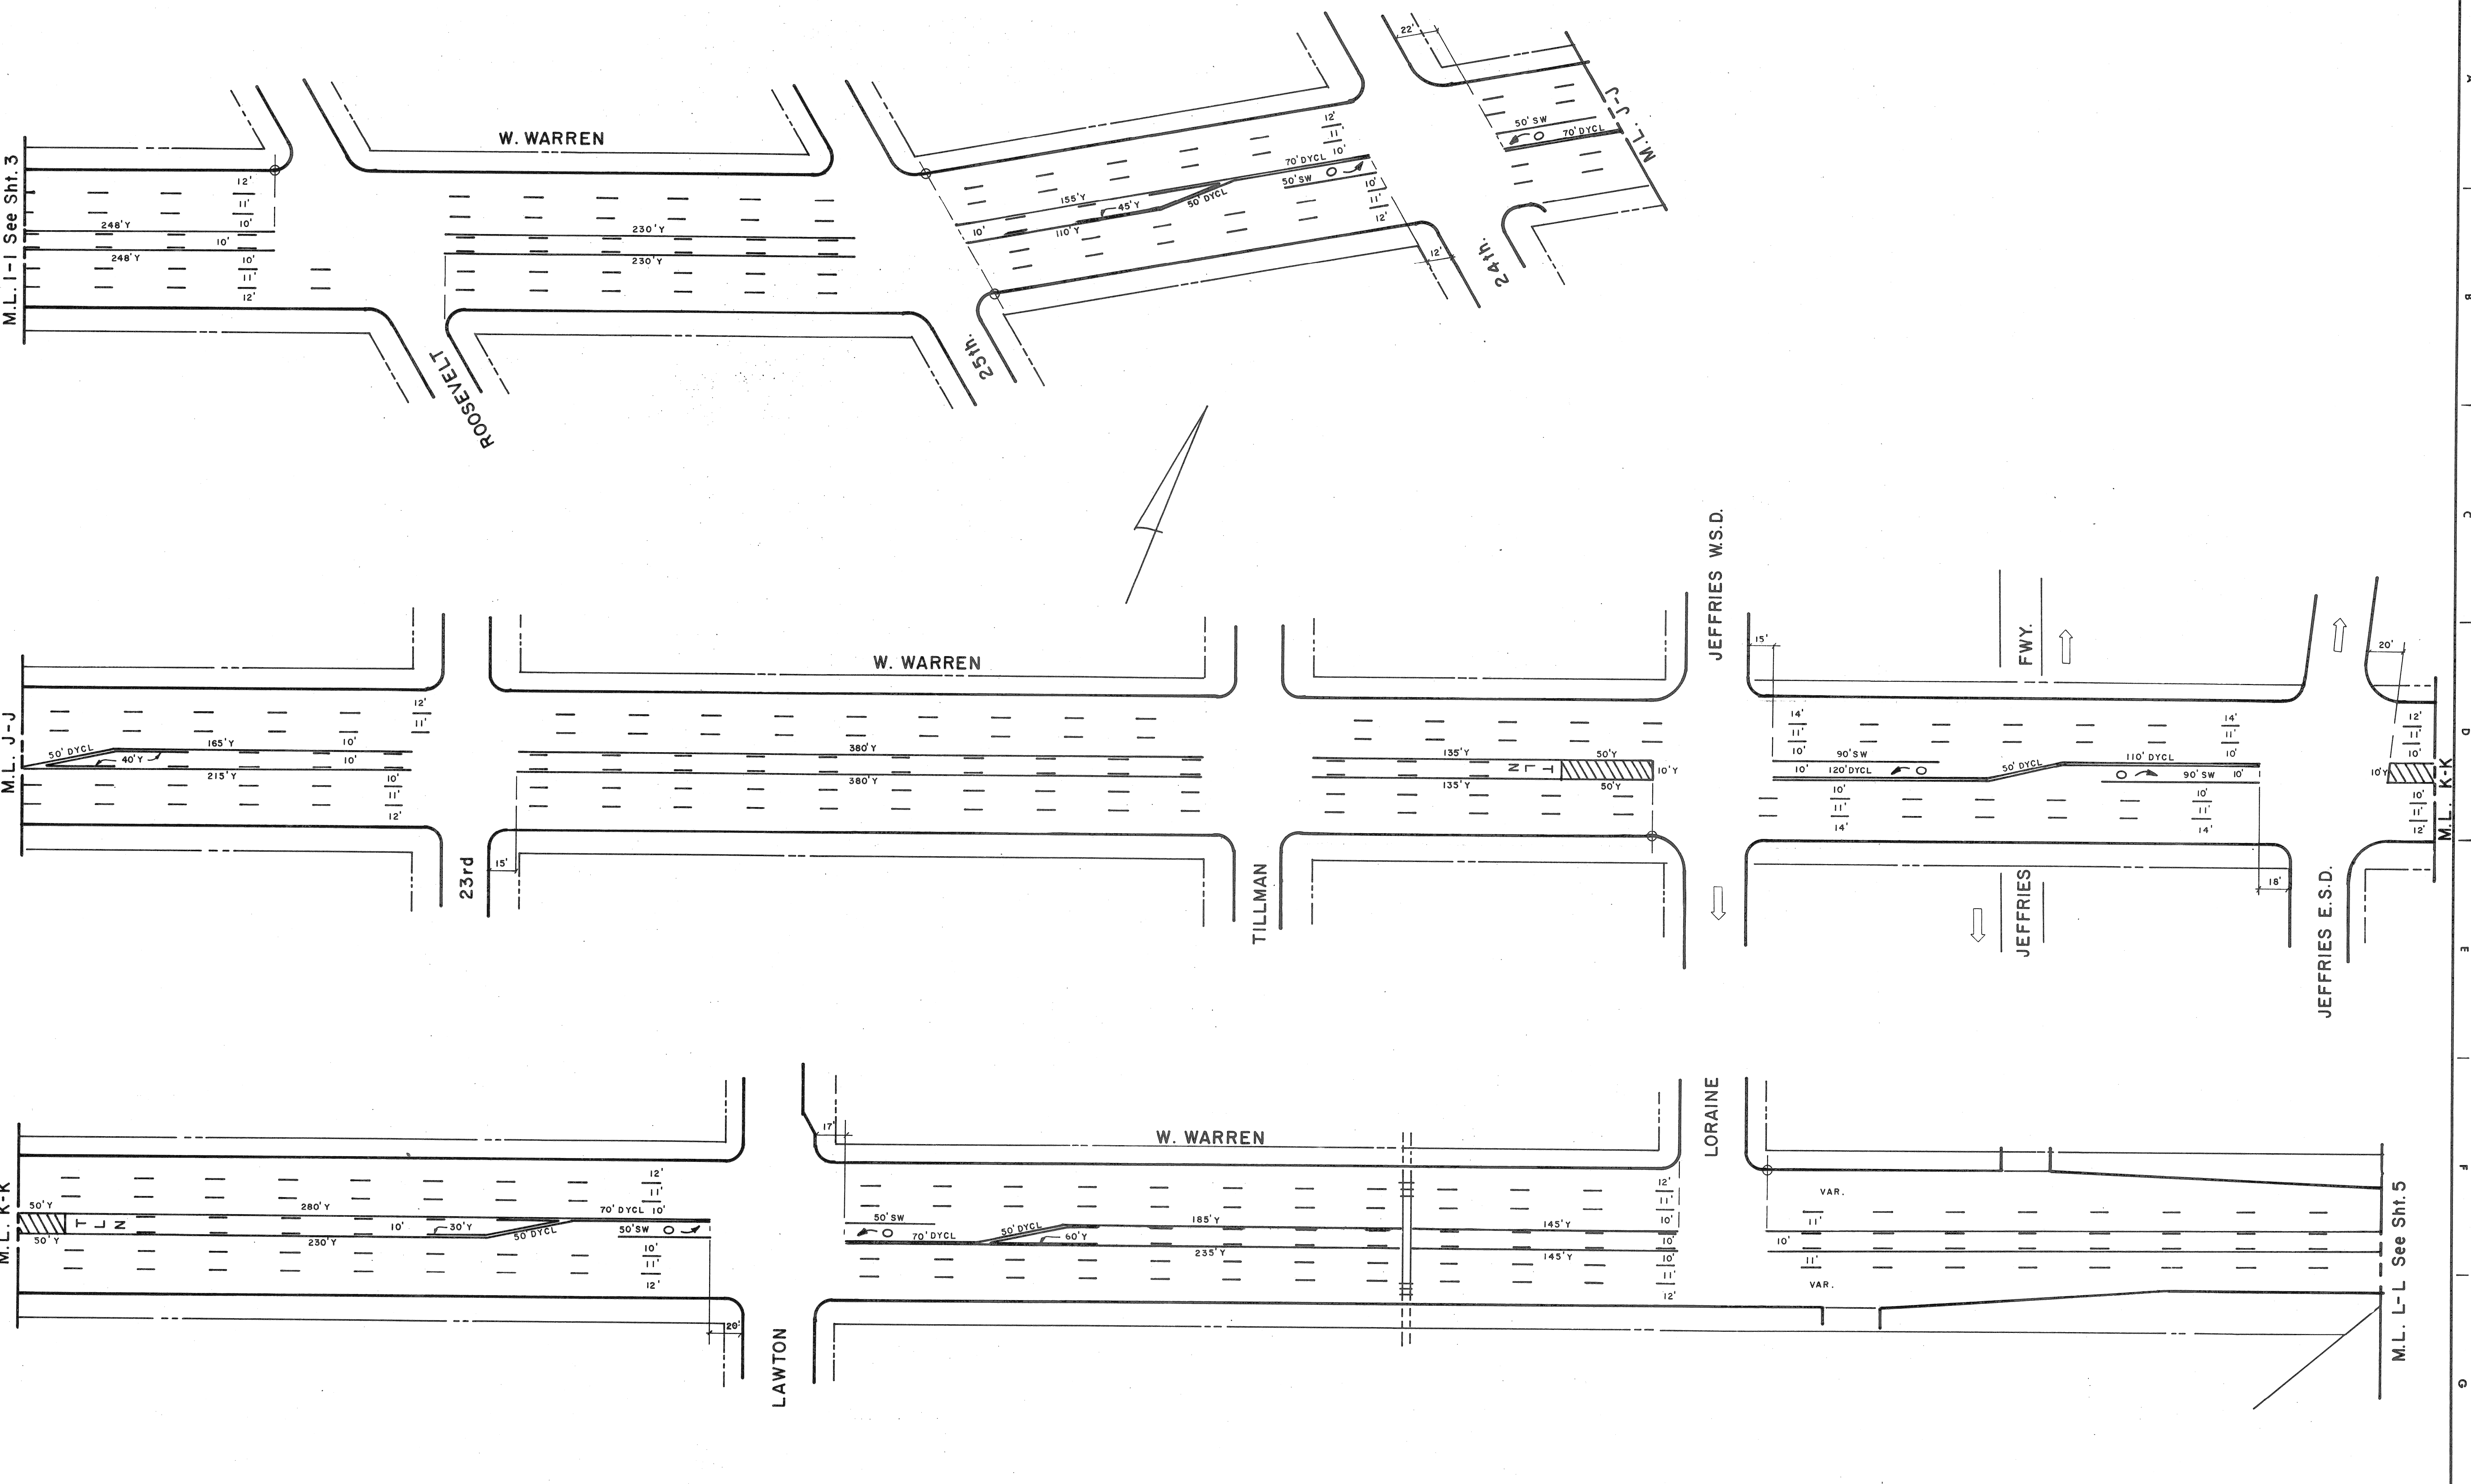

NO.	DATE	DESCRIPTION
1		
2		
3		
4		
5		
6		
7		
8		
9		
10		
11		


DESIGNED BY	HD/JC
DRAWN BY	ER
TRACED BY	
CHECKED BY	


APPROVED:	<i>[Signature]</i>

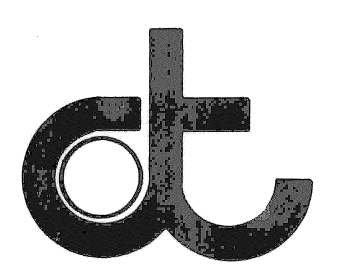
**CITY OF DETROIT**  
 DEPARTMENT OF TRANSPORTATION  
 TRANSPORTATION ENGINEERING

**WARREN AVE.**  
 AMERICAN - MACK  
 190' W/O ROOSEVELT - 370' E/O LORAINÉ

SHEET 4 OF 15 SHEETS
SCALE 1" = 40'
DRWG No. L-10
DATE 7/29/93

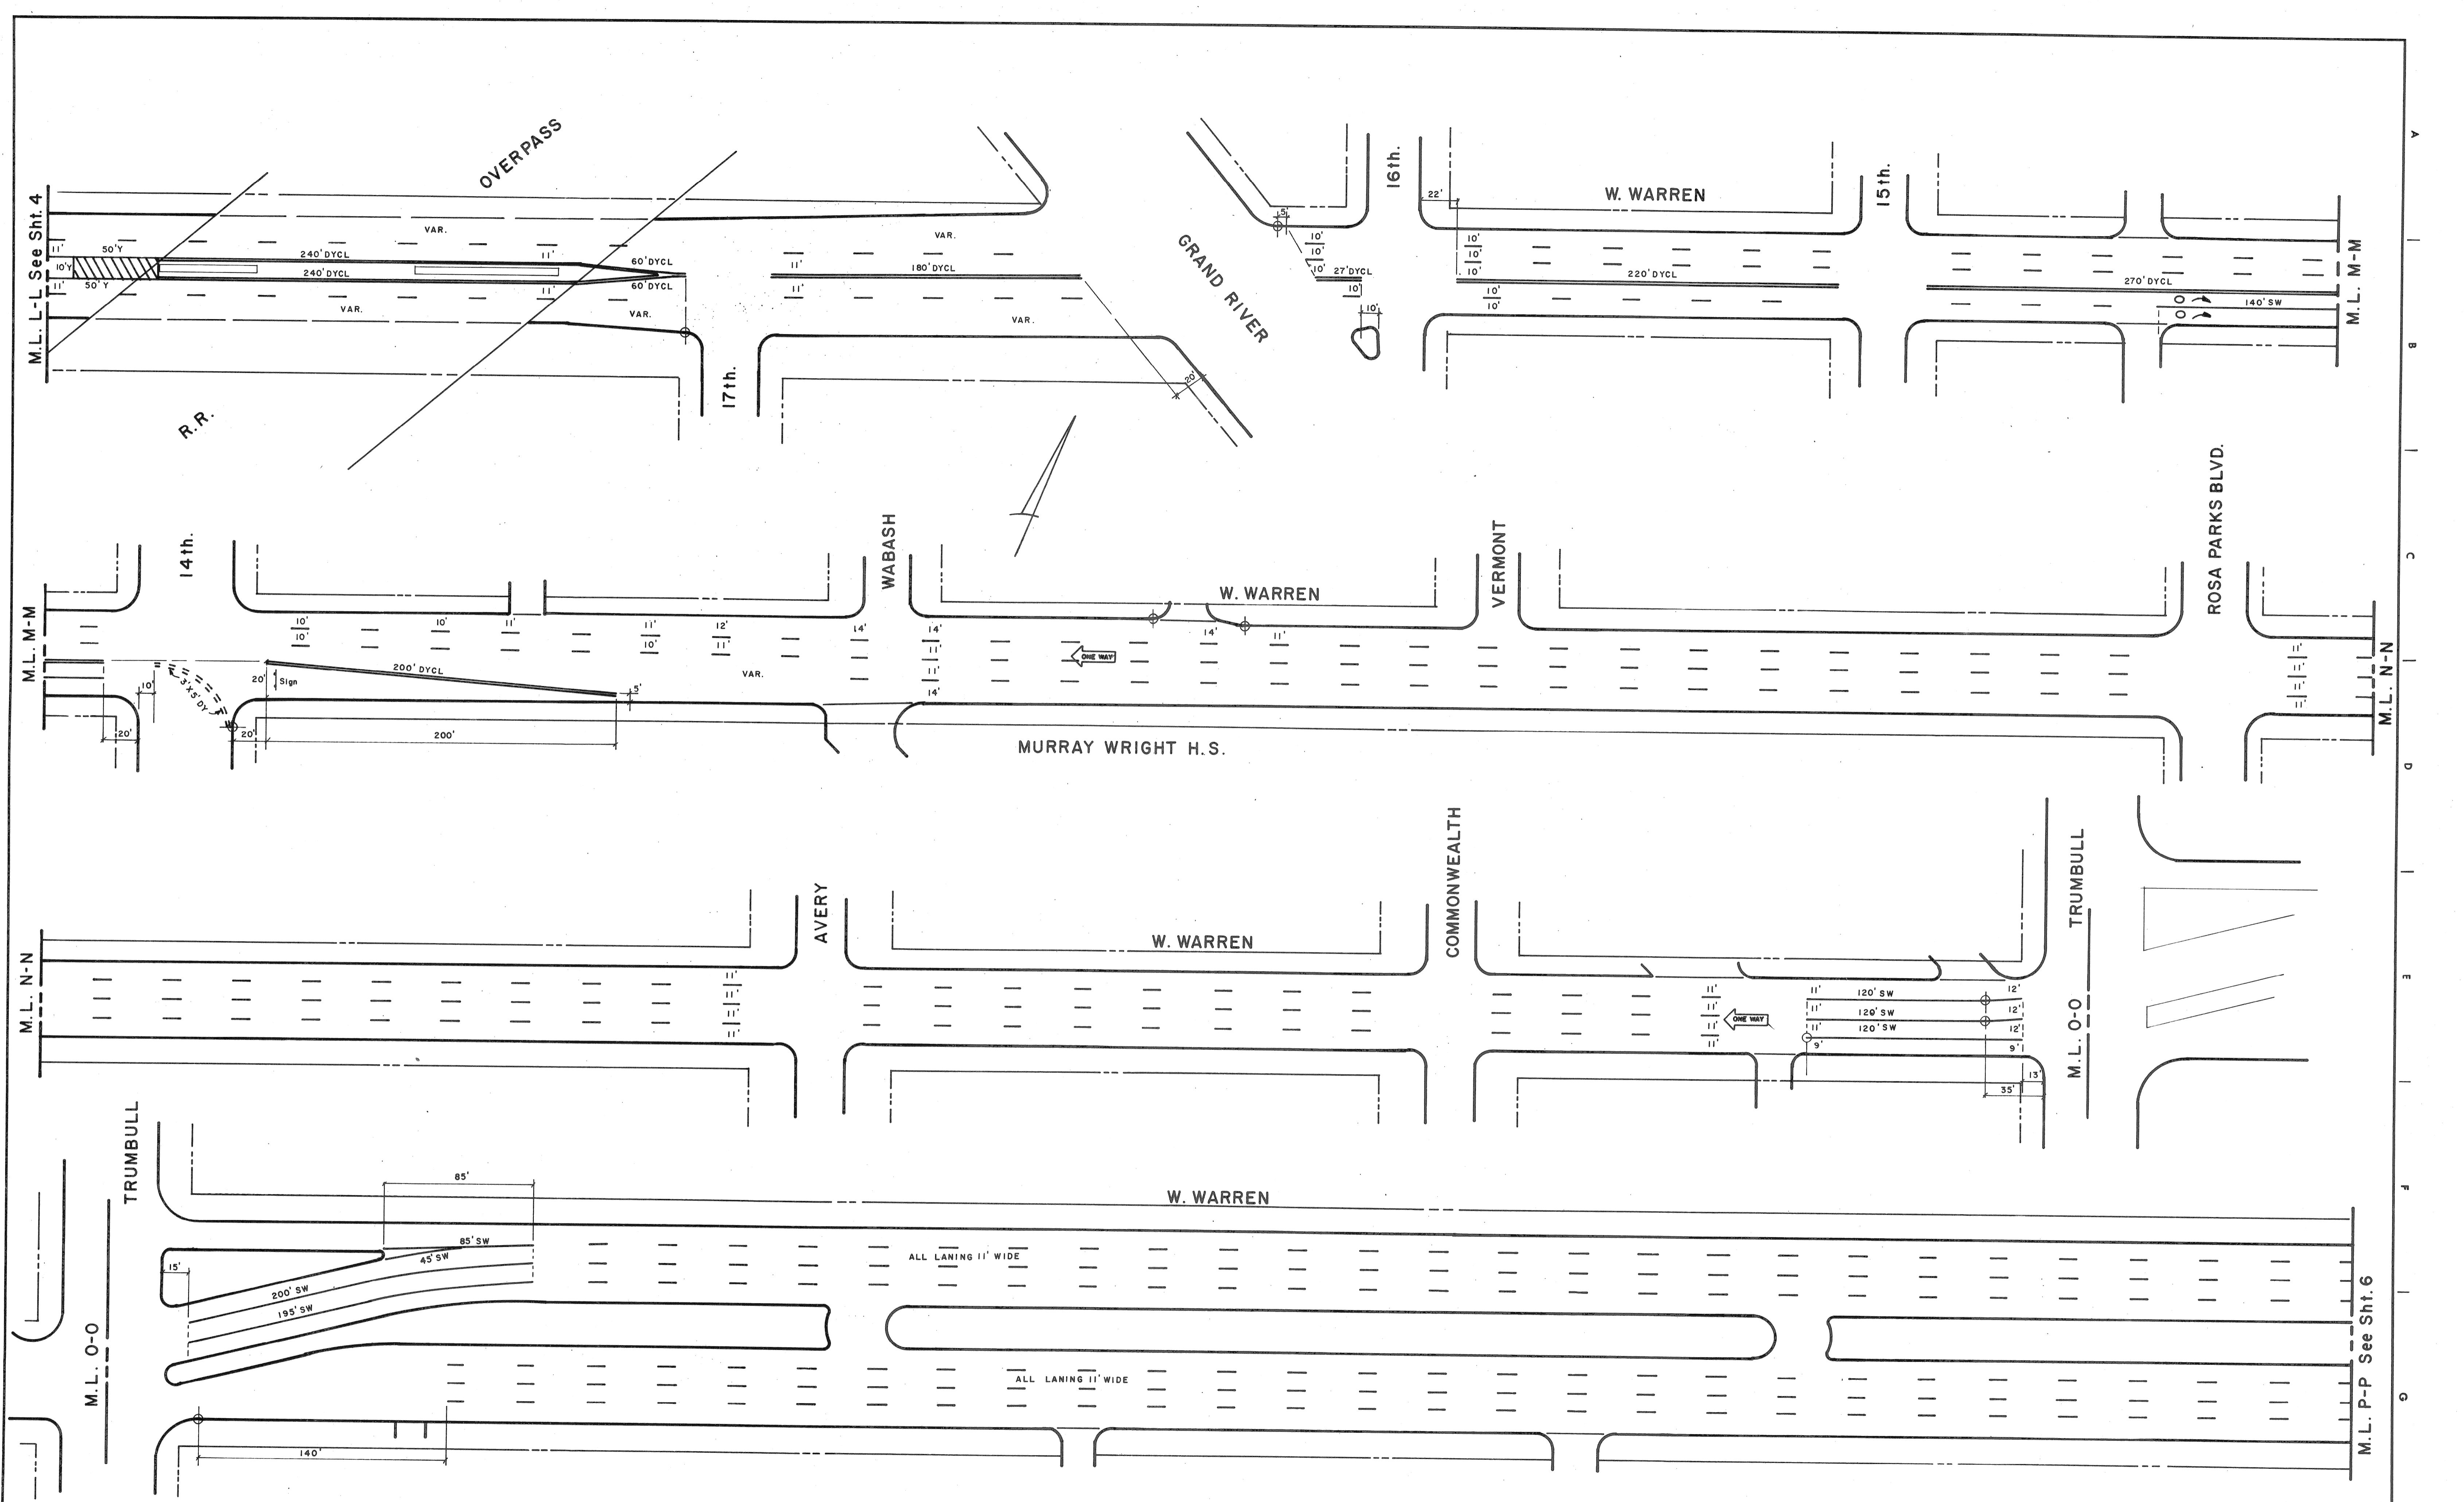
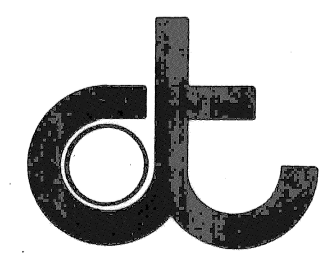
<table border="1"> <tr> <td>DESIGNED BY</td> <td>HD/JC</td> </tr> <tr> <td>DRAWN BY</td> <td>ER</td> </tr> <tr> <td>TRACED BY</td> <td></td> </tr> <tr> <td>CHECKED BY</td> <td></td> </tr> </table>		DESIGNED BY	HD/JC	DRAWN BY	ER	TRACED BY		CHECKED BY		<table border="1"> <tr> <td>APPROVED:</td> <td><i>Dean</i></td> </tr> <tr> <td></td> <td></td> </tr> </table>	APPROVED:	<i>Dean</i>			 <p><b>CITY OF DETROIT</b> DEPARTMENT OF TRANSPORTATION TRANSPORTATION ENGINEERING</p>	<p><b>WARREN AVE.</b> AMERICAN - MACK 690' E/O GRAND RIVER - 1280' E/O TRUMBULL</p>	6 OF 58 SHEET <u>5</u> OF <u>15</u> SHEETS SCALE 1" = 40' DRWG No. L-10 DATE 8/2/93
DESIGNED BY	HD/JC																
DRAWN BY	ER																
TRACED BY																	
CHECKED BY																	
APPROVED:	<i>Dean</i>																
<table border="1"> <tr> <th>NO.</th> <th>DESCRIPTION</th> <th>DATE</th> </tr> <tr> <td>1</td> <td></td> <td></td> </tr> <tr> <td>2</td> <td></td> <td></td> </tr> </table>		NO.	DESCRIPTION	DATE	1			2									
NO.	DESCRIPTION	DATE															
1																	
2																	

M.L. P-P See Sht. 5

M.L. Q-Q

M.L. R-R

LODGE W.S.D.

LODGE

LODGE E.S.D.

W.S.U. CAMPUS

W. WARREN

W. WARREN

W. WARREN

RACKHAM BLDG.

E. WARREN

W.S.U.

WAYNE DR.

ANTHONY

CASS

2nd.

WOODWARD

JOHN R.

See Sht. 7

M.L. S-S


M.L. Q-Q

M.L. R-R

7 OF 58

COORD.	DESCRIPTION	DRW.	CK'D.	APVD.	DATE
1					
2					

REFERENCE DRAWINGS	DESIGNED BY	HD/JC	APPROVED:	<i>Arani</i>
	DRAWN BY	ER		
	TRACED BY			
	CHECKED BY			

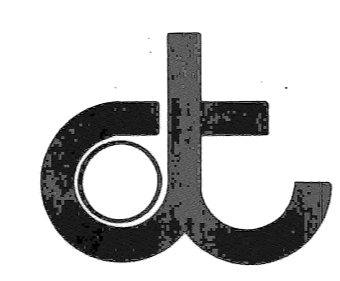


CITY OF DETROIT  
DEPARTMENT OF TRANSPORTATION  
TRANSPORTATION ENGINEERING

**WARREN AVE.**  
AMERICAN - MACK  
145' W/O LODGE W.S.D. - 260' E/O JOHN R.

SHEET	6	OF	15	SHEETS
SCALE	1" = 40'			
DRWG No.	L-10			
DATE	8/2/93			

1 2 3 4 5 6 7 8 9 10 11

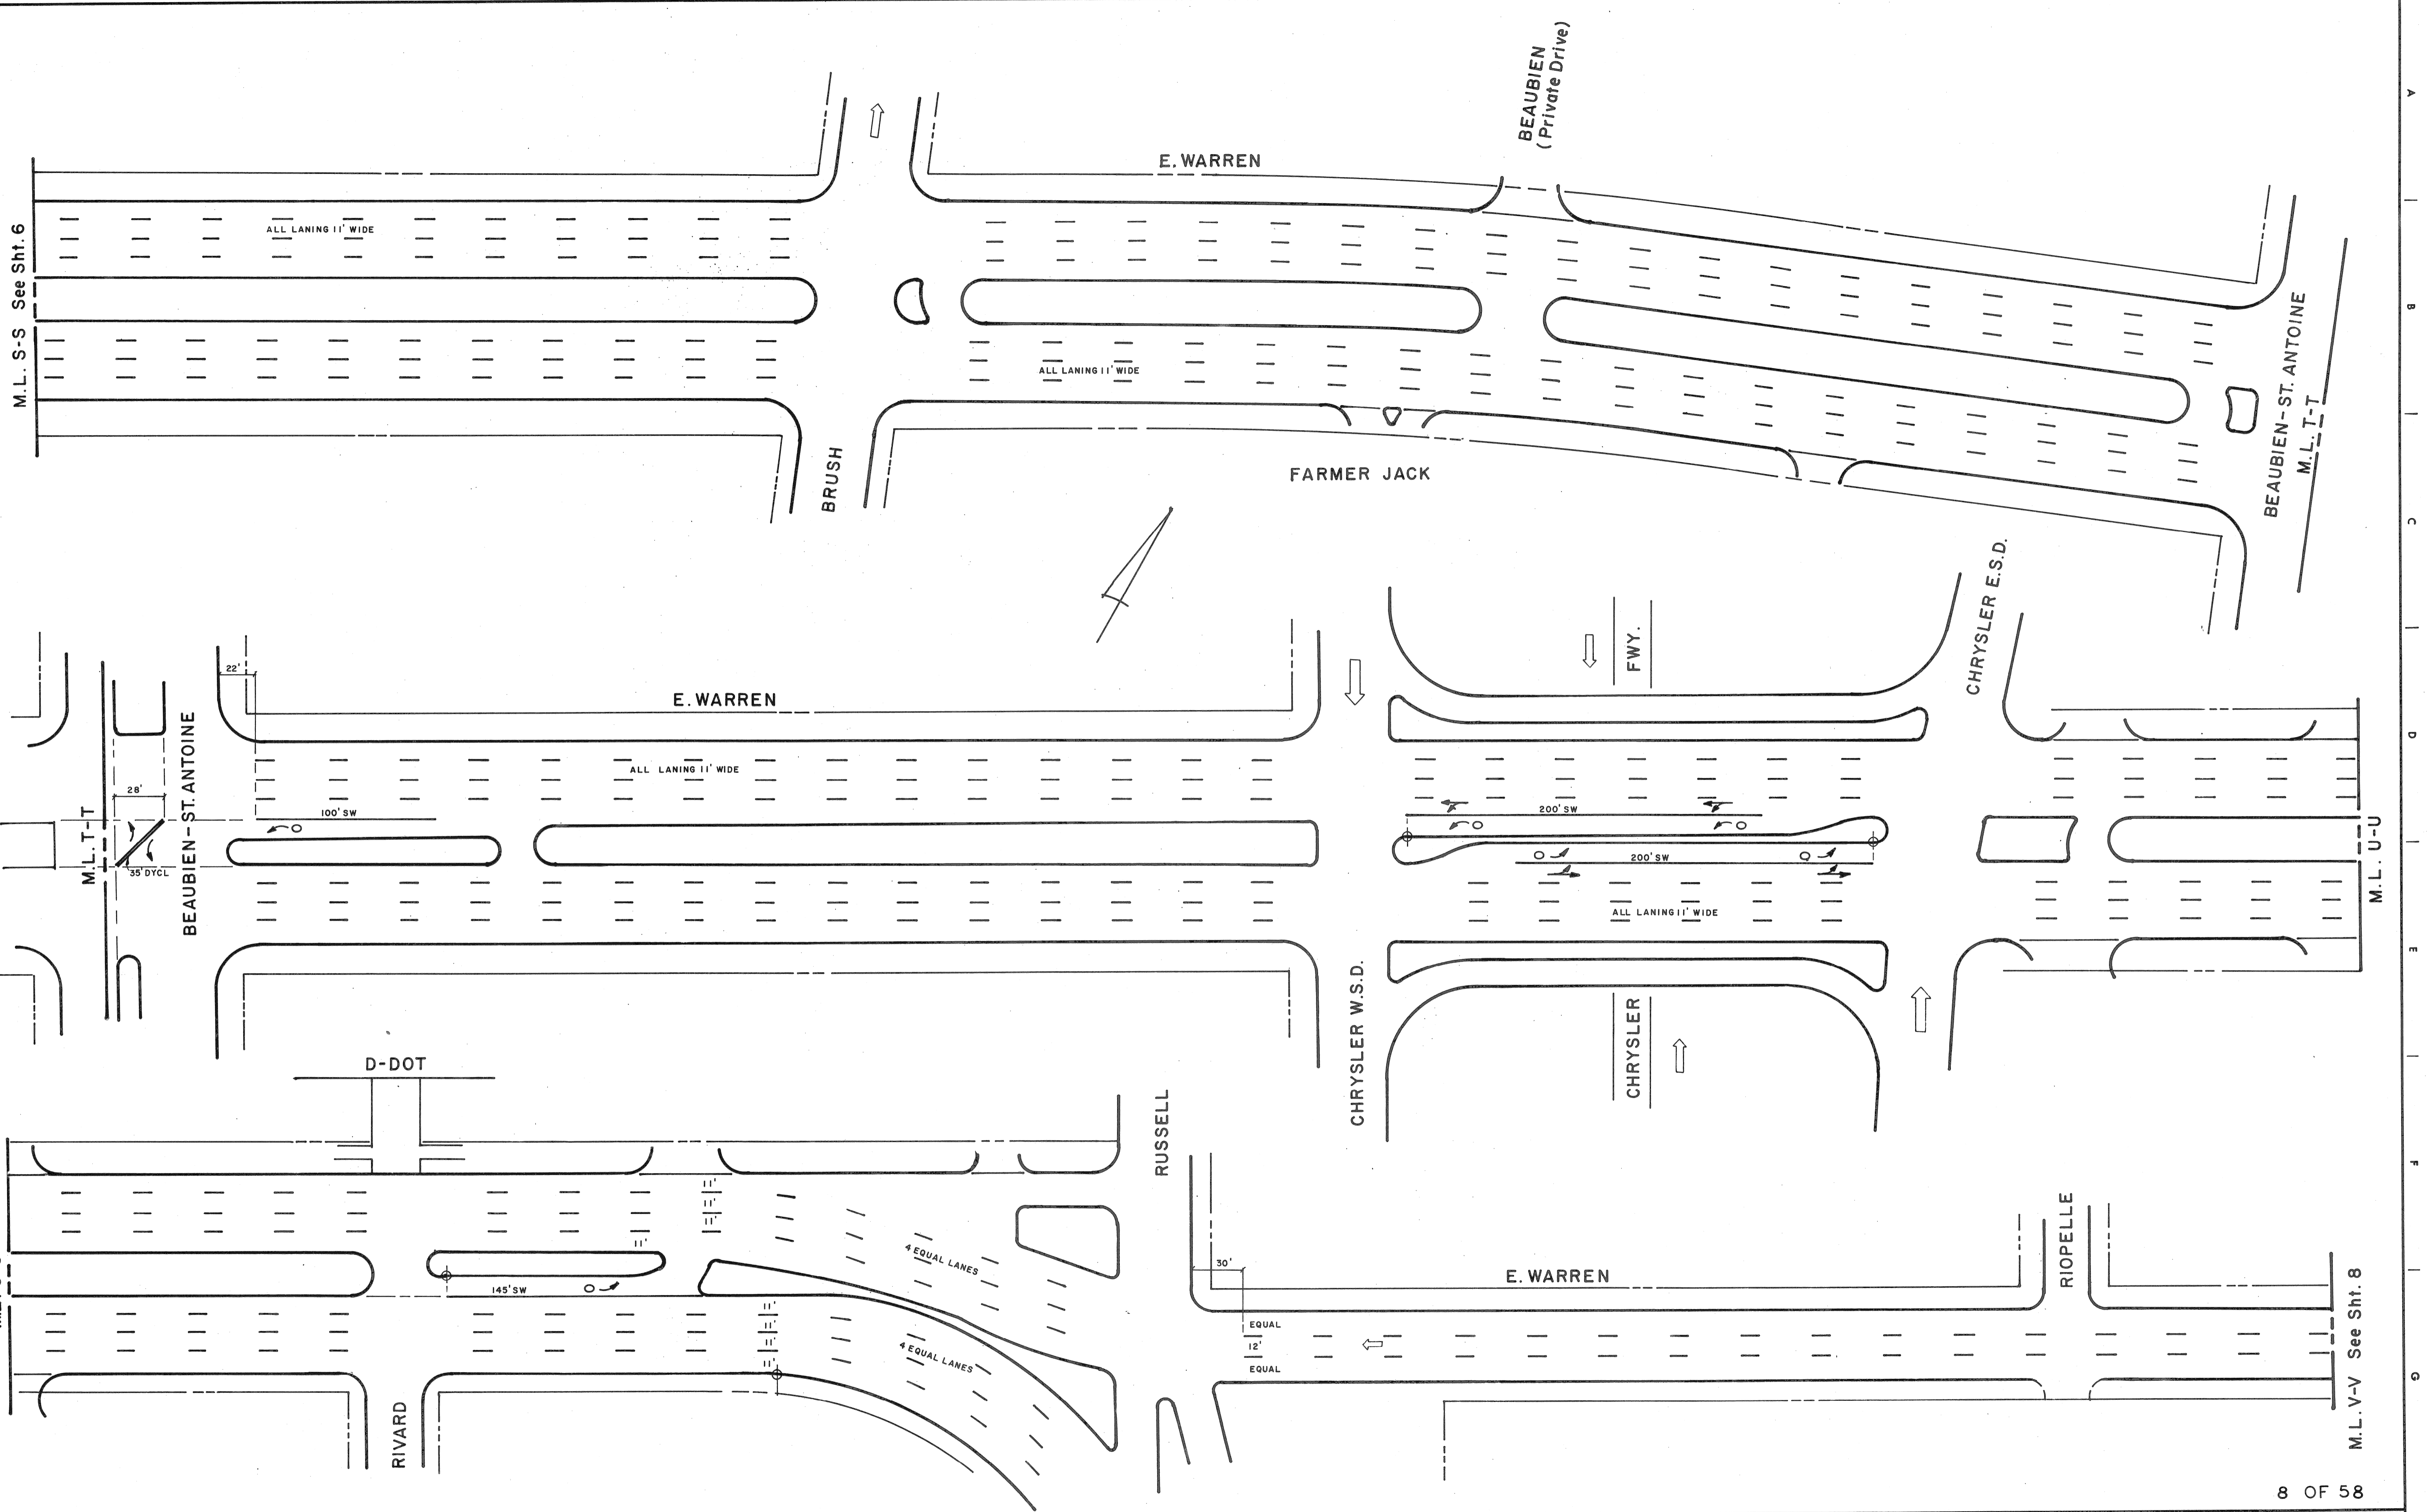

M.L. S-S See Sht. 6

M.L. U-U

M.L. U-U

M.L. V-V See Sht. 8

8 OF 58

NO.	DESCRIPTION	DRW	CHK'D	APPR'D	DATE

DESIGNED BY	HD/JC
DRAWN BY	ER
TRACED BY	
CHECKED BY	

APPROVED:	<i>[Signature]</i>



CITY OF DETROIT  
DEPARTMENT OF TRANSPORTATION  
TRANSPORTATION ENGINEERING

**WARREN AVE.**  
AMERICAN - MACK  
460' W/O BRUSH - 150' E/O RIOPELLE

SHEET	7	OF	15	SHEETS
SCALE	1" = 40'			
DRWG No.	L - 10			
DATE	8/3/93			



See Sht. 7 M.L.V-V

E. WARREN

G.T.R.R.

WARREN CT

M.L.W-W

M.L.W-W

ST. AUBIN

E. WARREN

CHENE

M.L.X-X

M.L.X-X

GRANDY

E. WARREN

JOS. CAMPAU

MITCHELL

McDOUGALL  
M.L.Y-Y

M.L.Y-Y

McDOUGALL

ELMWOOD

E. WARREN

MORAN


M.L.Z-Z See Sht. 9

9 OF 58

NO.	DATE	DESCRIPTION
1		
2		
3		
4		
5		
6		
7		
8		
9		
10		
11		

DESIGNED BY	HD/JC
DRAWN BY	ER
TRACED BY	
CHECKED BY	

APPROVED:	<i>[Signature]</i>
DATE	

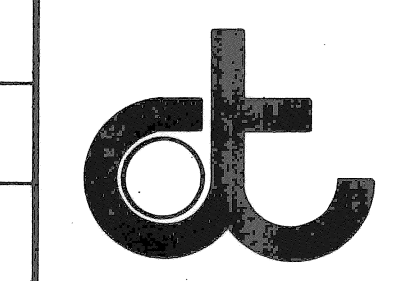

CITY OF DETROIT  
DEPARTMENT OF TRANSPORTATION  
TRANSPORTATION ENGINEERING

**WARREN AVE.**  
AMERICAN - MACK  
150' E/O RIOPELLE - 80' E/O MORAN

SHEET 8 OF 15 SHEETS
SCALE 1" = 40'
DRWG No. L-10
DATE 8/3/93

M.L. Z-Z See Sht. 8

M.L. AA

M.L. BB

M.L. CC

MT. ELLIOTT

M.L. AA

M.L. BB

M.L. CC

M.L. DD See Sht. 10

E. WARREN

E. WARREN

E. WARREN

E. WARREN

MELDRUM

BEAUFAIT

BELLEVUE

CONCORD

CANTON

HELEN

E. GRAND BLVD.

GRATIOT

SHERIDAN

TOWNSEND


BALDWIN

FIELD

BRICK 105' SW  
BRICK VAR.

REVISIONS LOCATED BY COORDINATES ON SHEET


DESIGNED BY	HD/JC	APPROVED:	<i>Haw</i>
DRAWN BY	ER		
TRACED BY			
CHECKED BY			

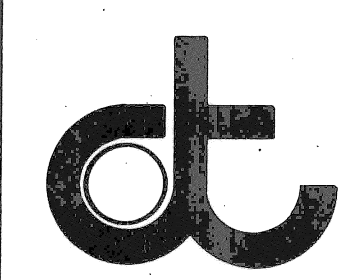

CITY OF DETROIT  
DEPARTMENT OF TRANSPORTATION  
TRANSPORTATION ENGINEERING


**WARREN AVE.**  
AMERICAN - MACK  
1180' W/O MT. ELLIOTT - 140' E/O BALDWIN

10 OF 58  
SHEET 9 OF 15 SHEETS  
SCALE 1" = 40'  
DRWG No. L-10  
DATE 8/3/93

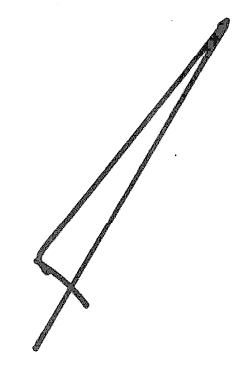

ALL LANING 10' WIDE


1 2 3 4 5 6 7 8 9 10 11

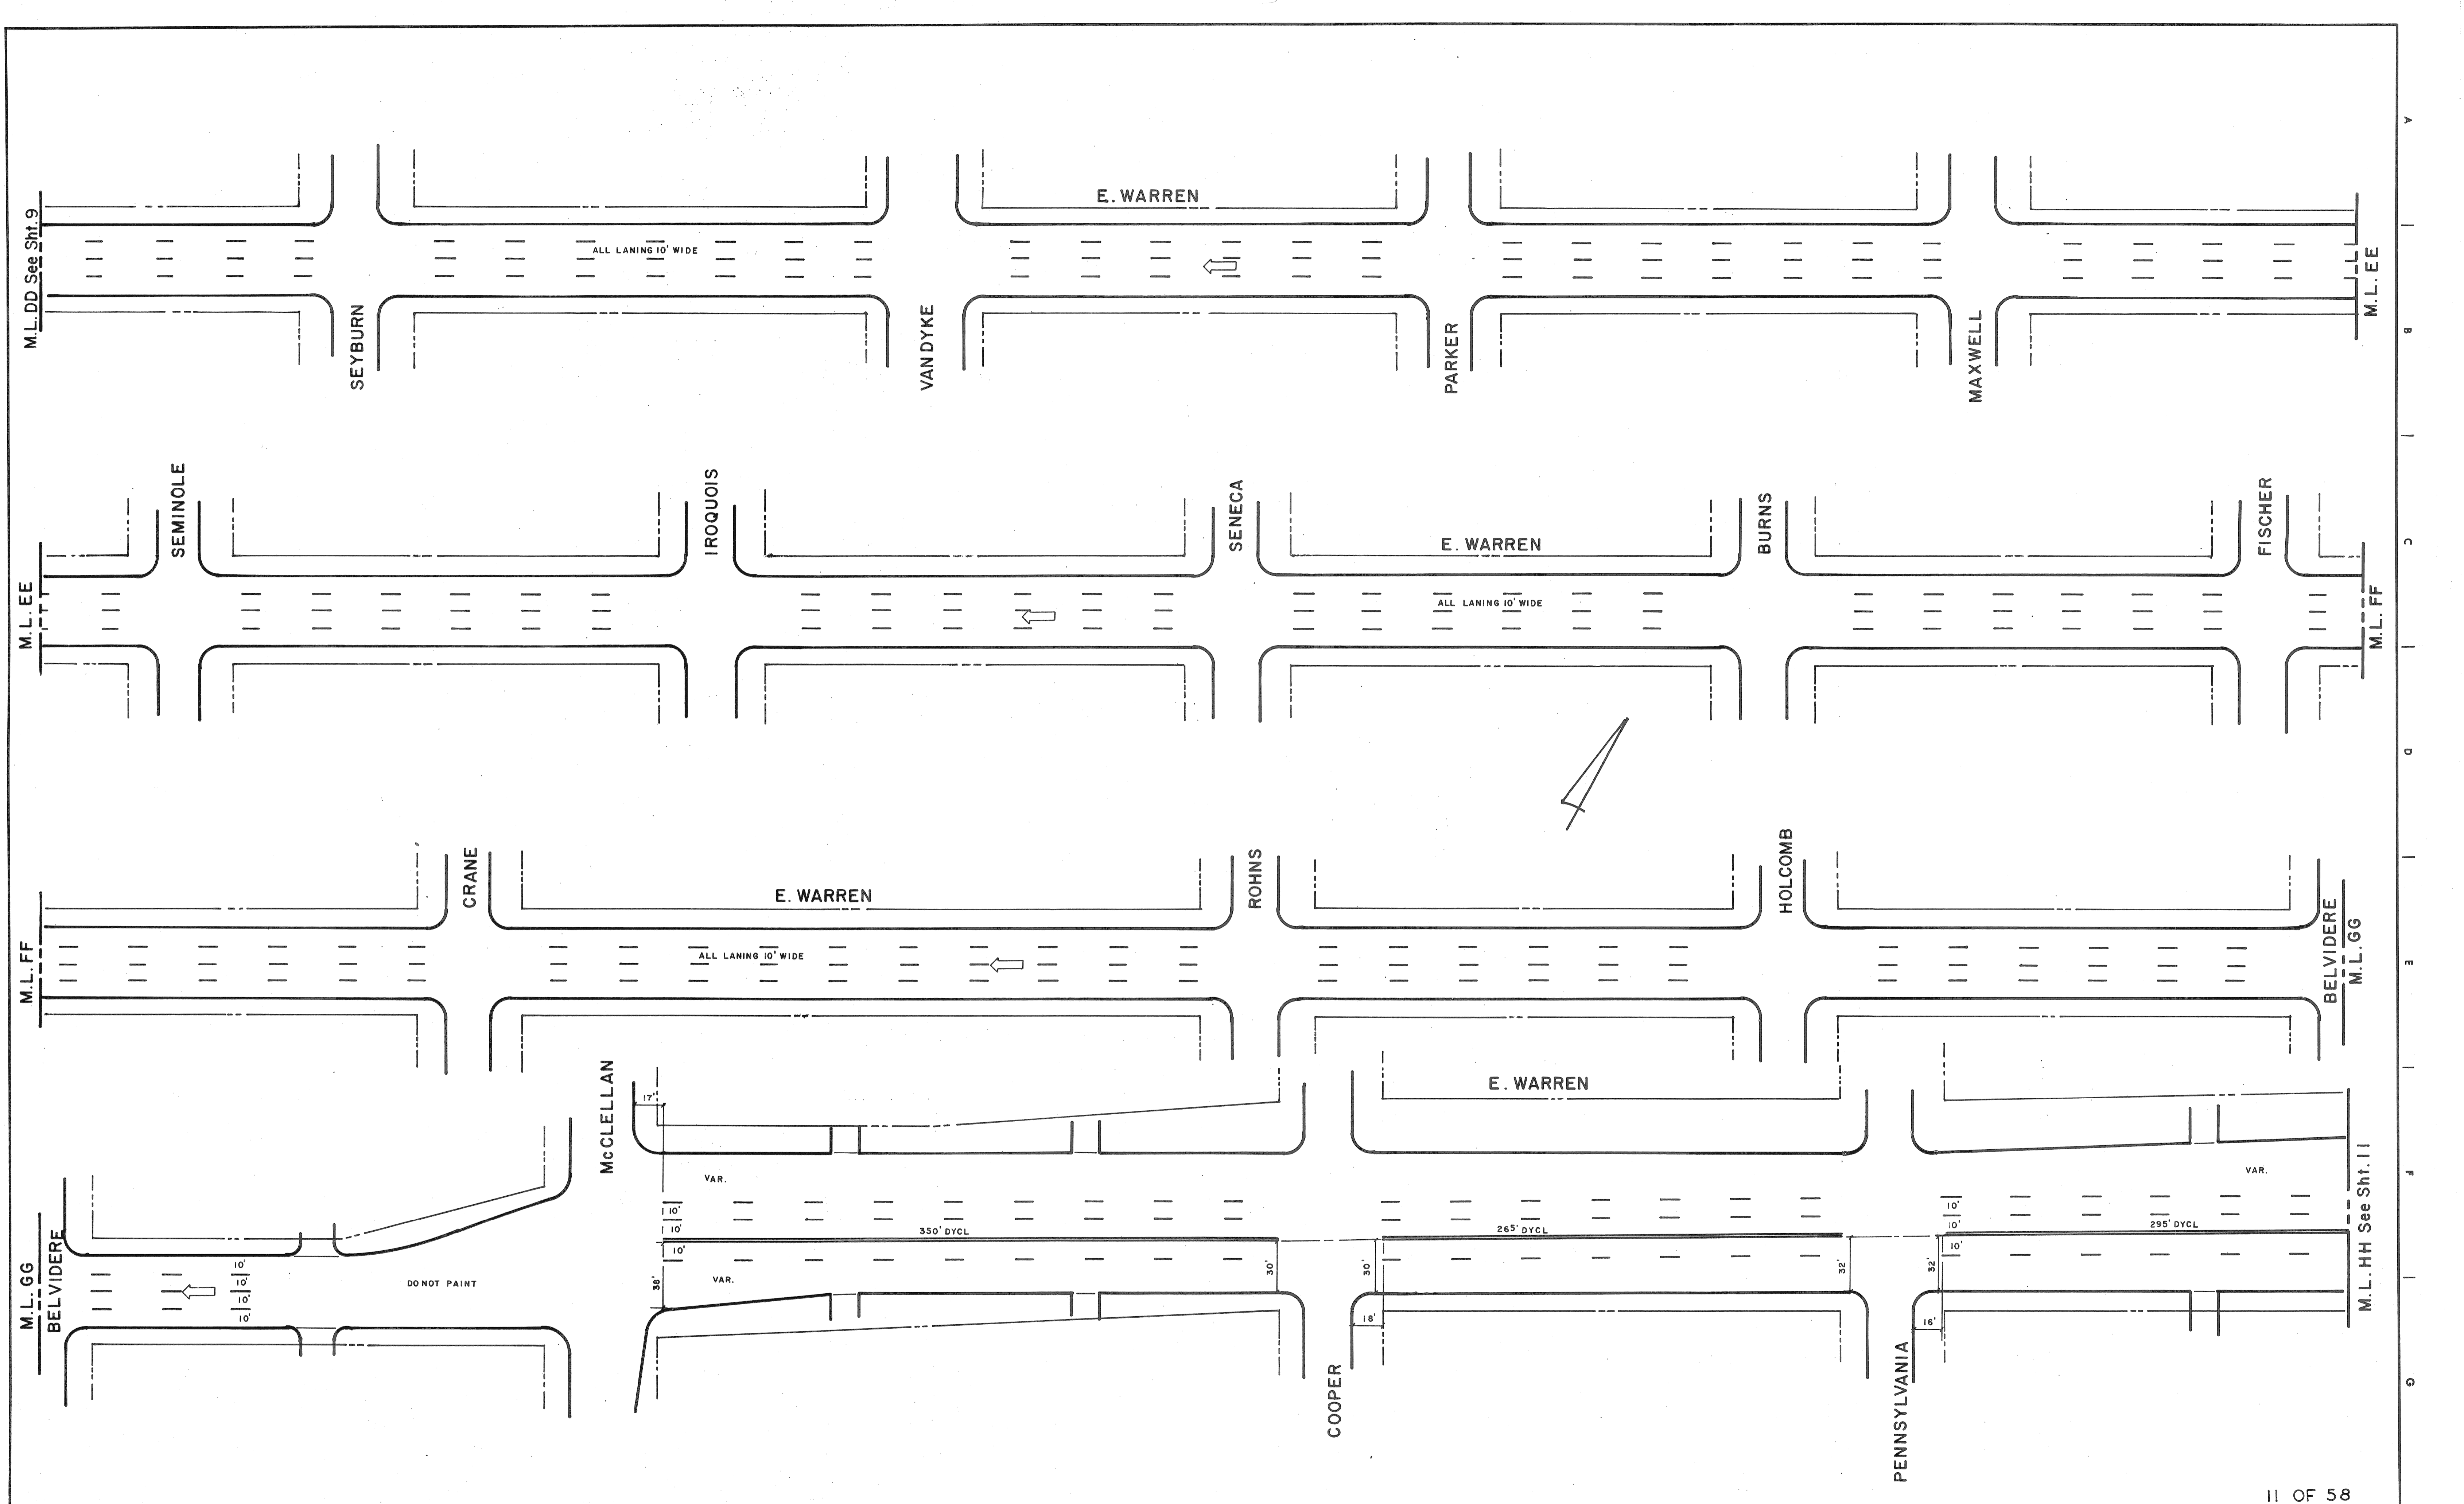

COORD.	DESCRIPTION	BY	CHK'D	APVD	DATE

DESIGNED BY	HD/JC
DRAWN BY	ER
TRACED BY	
CHECKED BY	


APPROVED:	<i>Handwritten Signature</i>
-----------	------------------------------

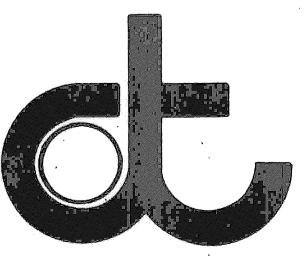
**CITY OF DETROIT**  
**DEPARTMENT OF TRANSPORTATION**  
**TRANSPORTATION ENGINEERING**

**WARREN AVE.**  
**AMERICAN - MACK**  
 180' W/O SEYBURN - 260' E/O PENNSYLVANIA

SHEET	10	OF	15	SHEETS
SCALE	1" = 40'			
DRWG No.	L-10			
DATE	8/4/93			



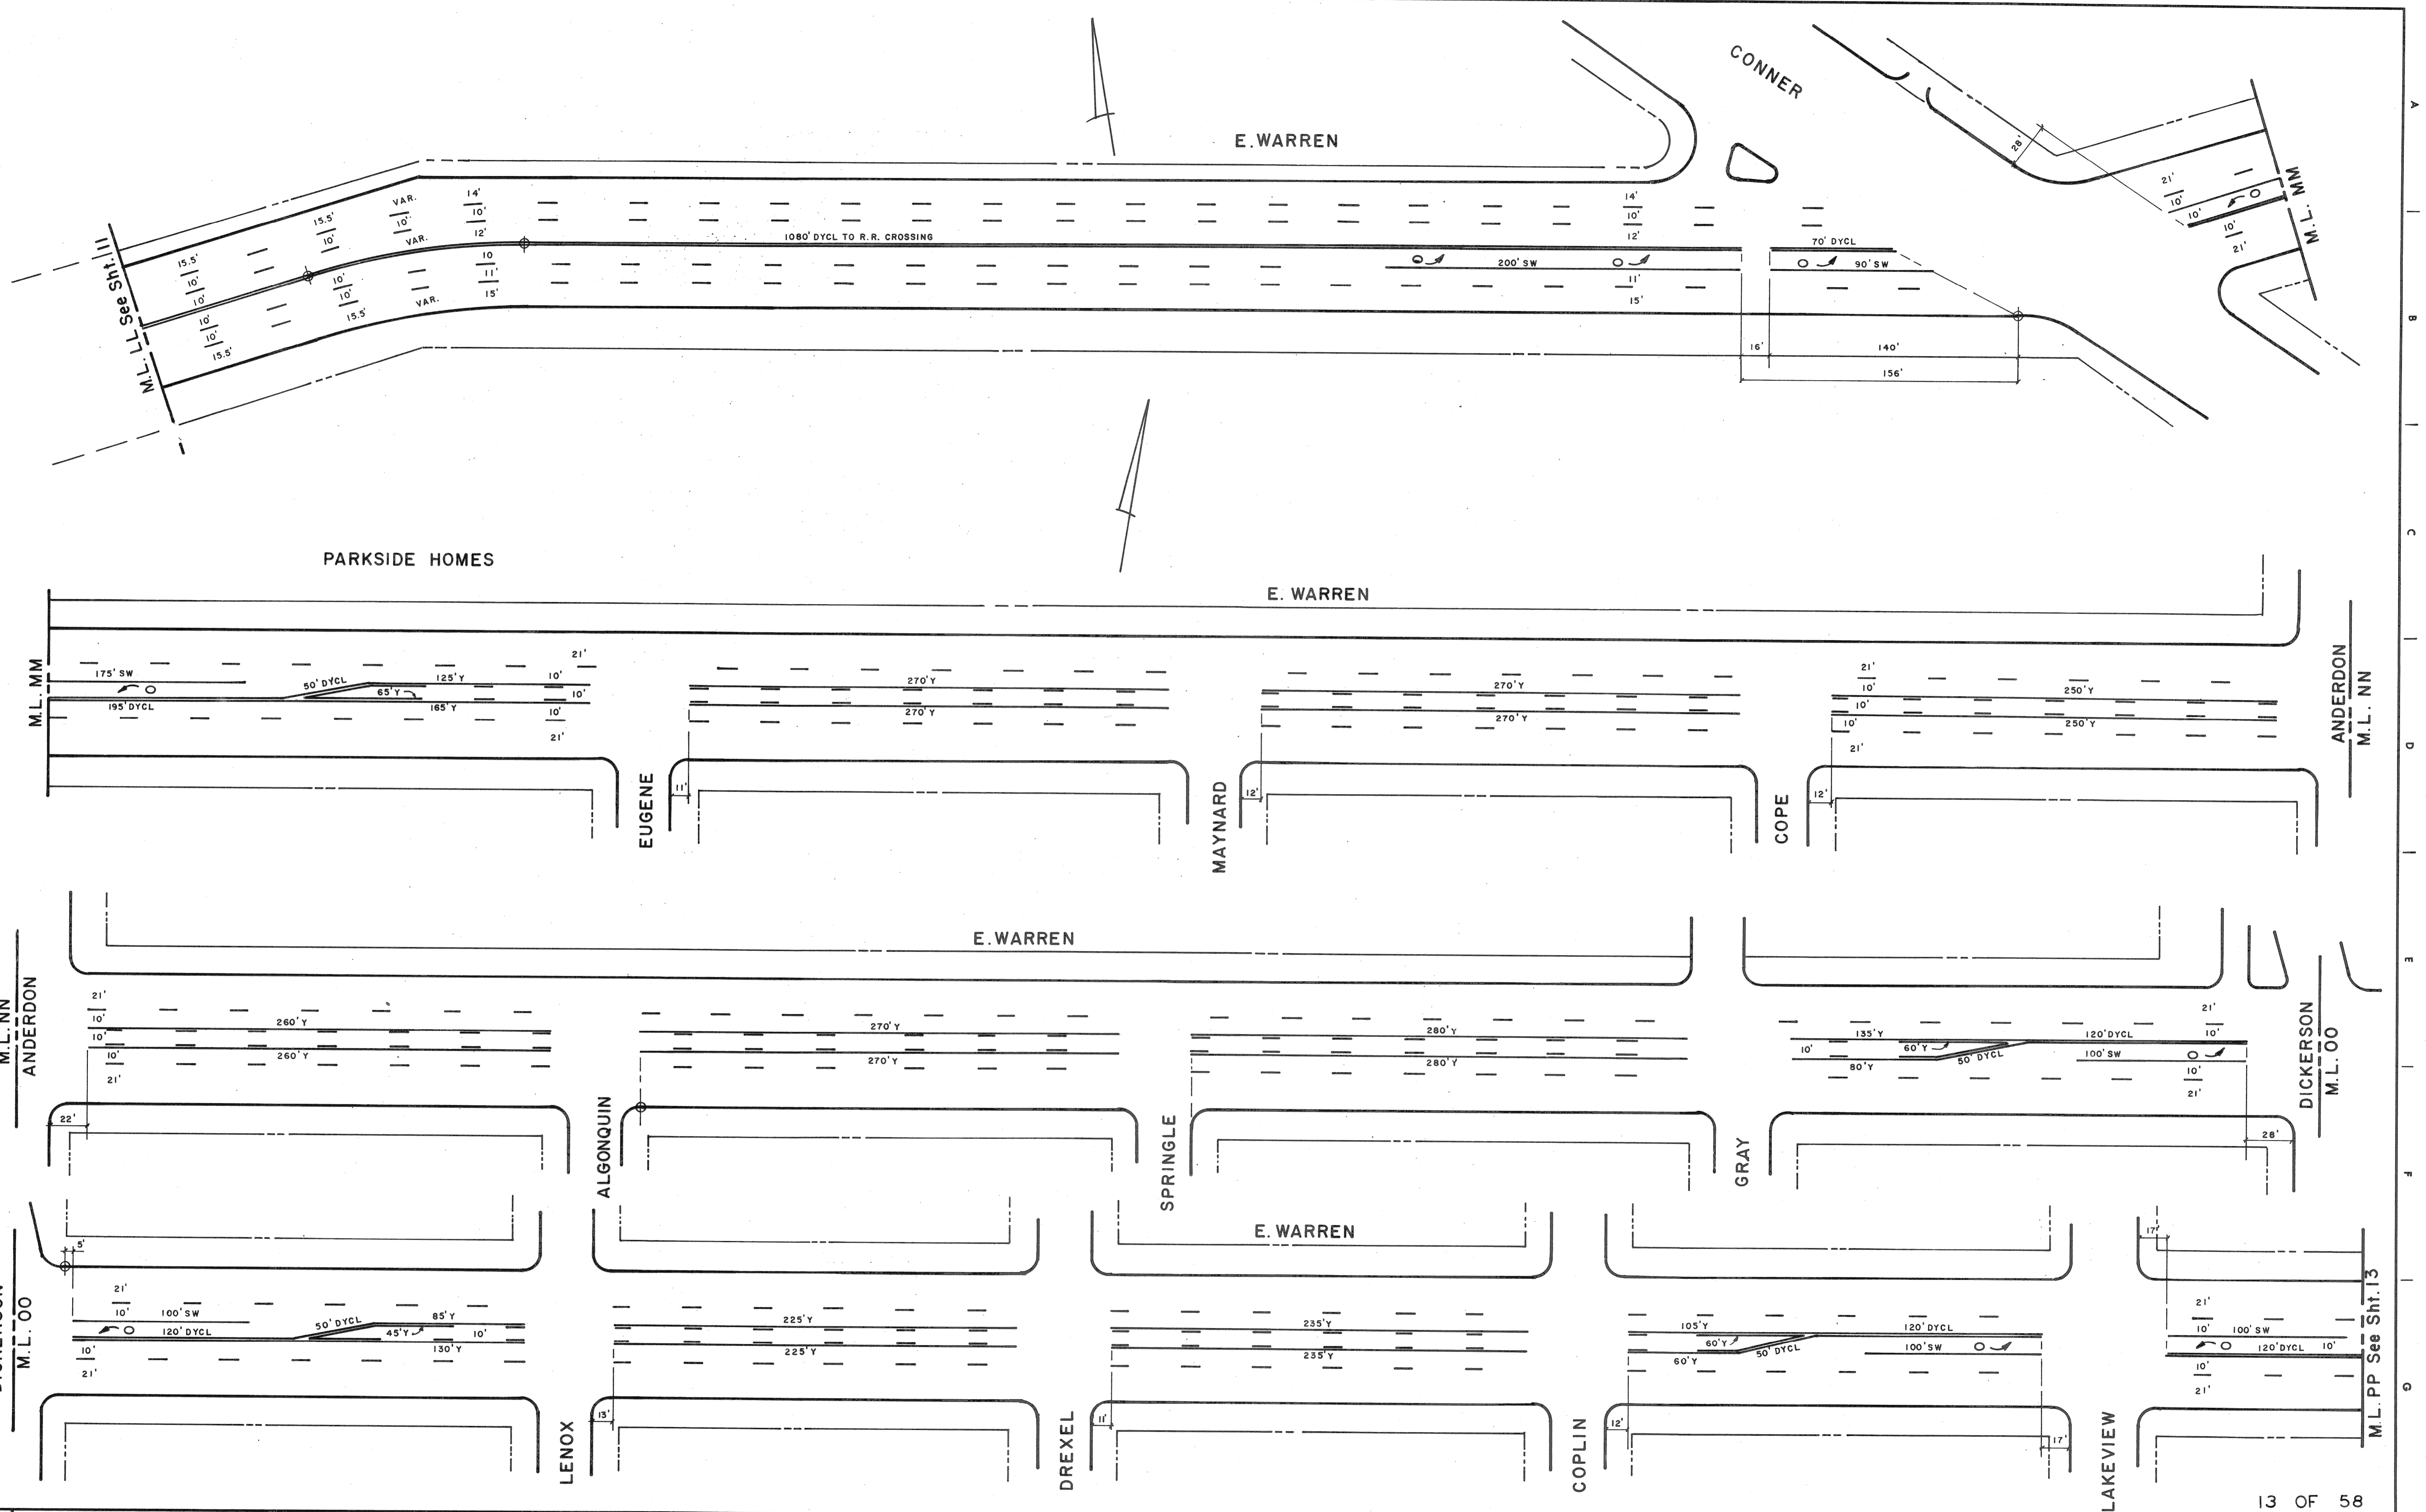


NO.	DESCRIPTION	DATE
1	REVISIONS LOCATED BY COORDINATES ON SHEET	

DESIGNED BY	HD/JC
DRAWN BY	ER
TRACED BY	
CHECKED BY	

APPROVED:	<i>[Signature]</i>
-----------	--------------------


**CITY OF DETROIT**  
 DEPARTMENT OF TRANSPORTATION  
 TRANSPORTATION ENGINEERING

**WARREN AVE.**  
 AMERICAN - MACK  
 1020' W/O CONNER - 145' E/O LAKEVIEW

SHEET	12	OF	15	SHEETS
SCALE	1" = 40'			
DRWG No.	L - 10			
DATE	8/5/93			

M.L. PP See Sht. 13


DICKERSON  
M.L. 00

ANDERDON  
M.L. NN

M.L. MM

M.L. LL See Sht. 11



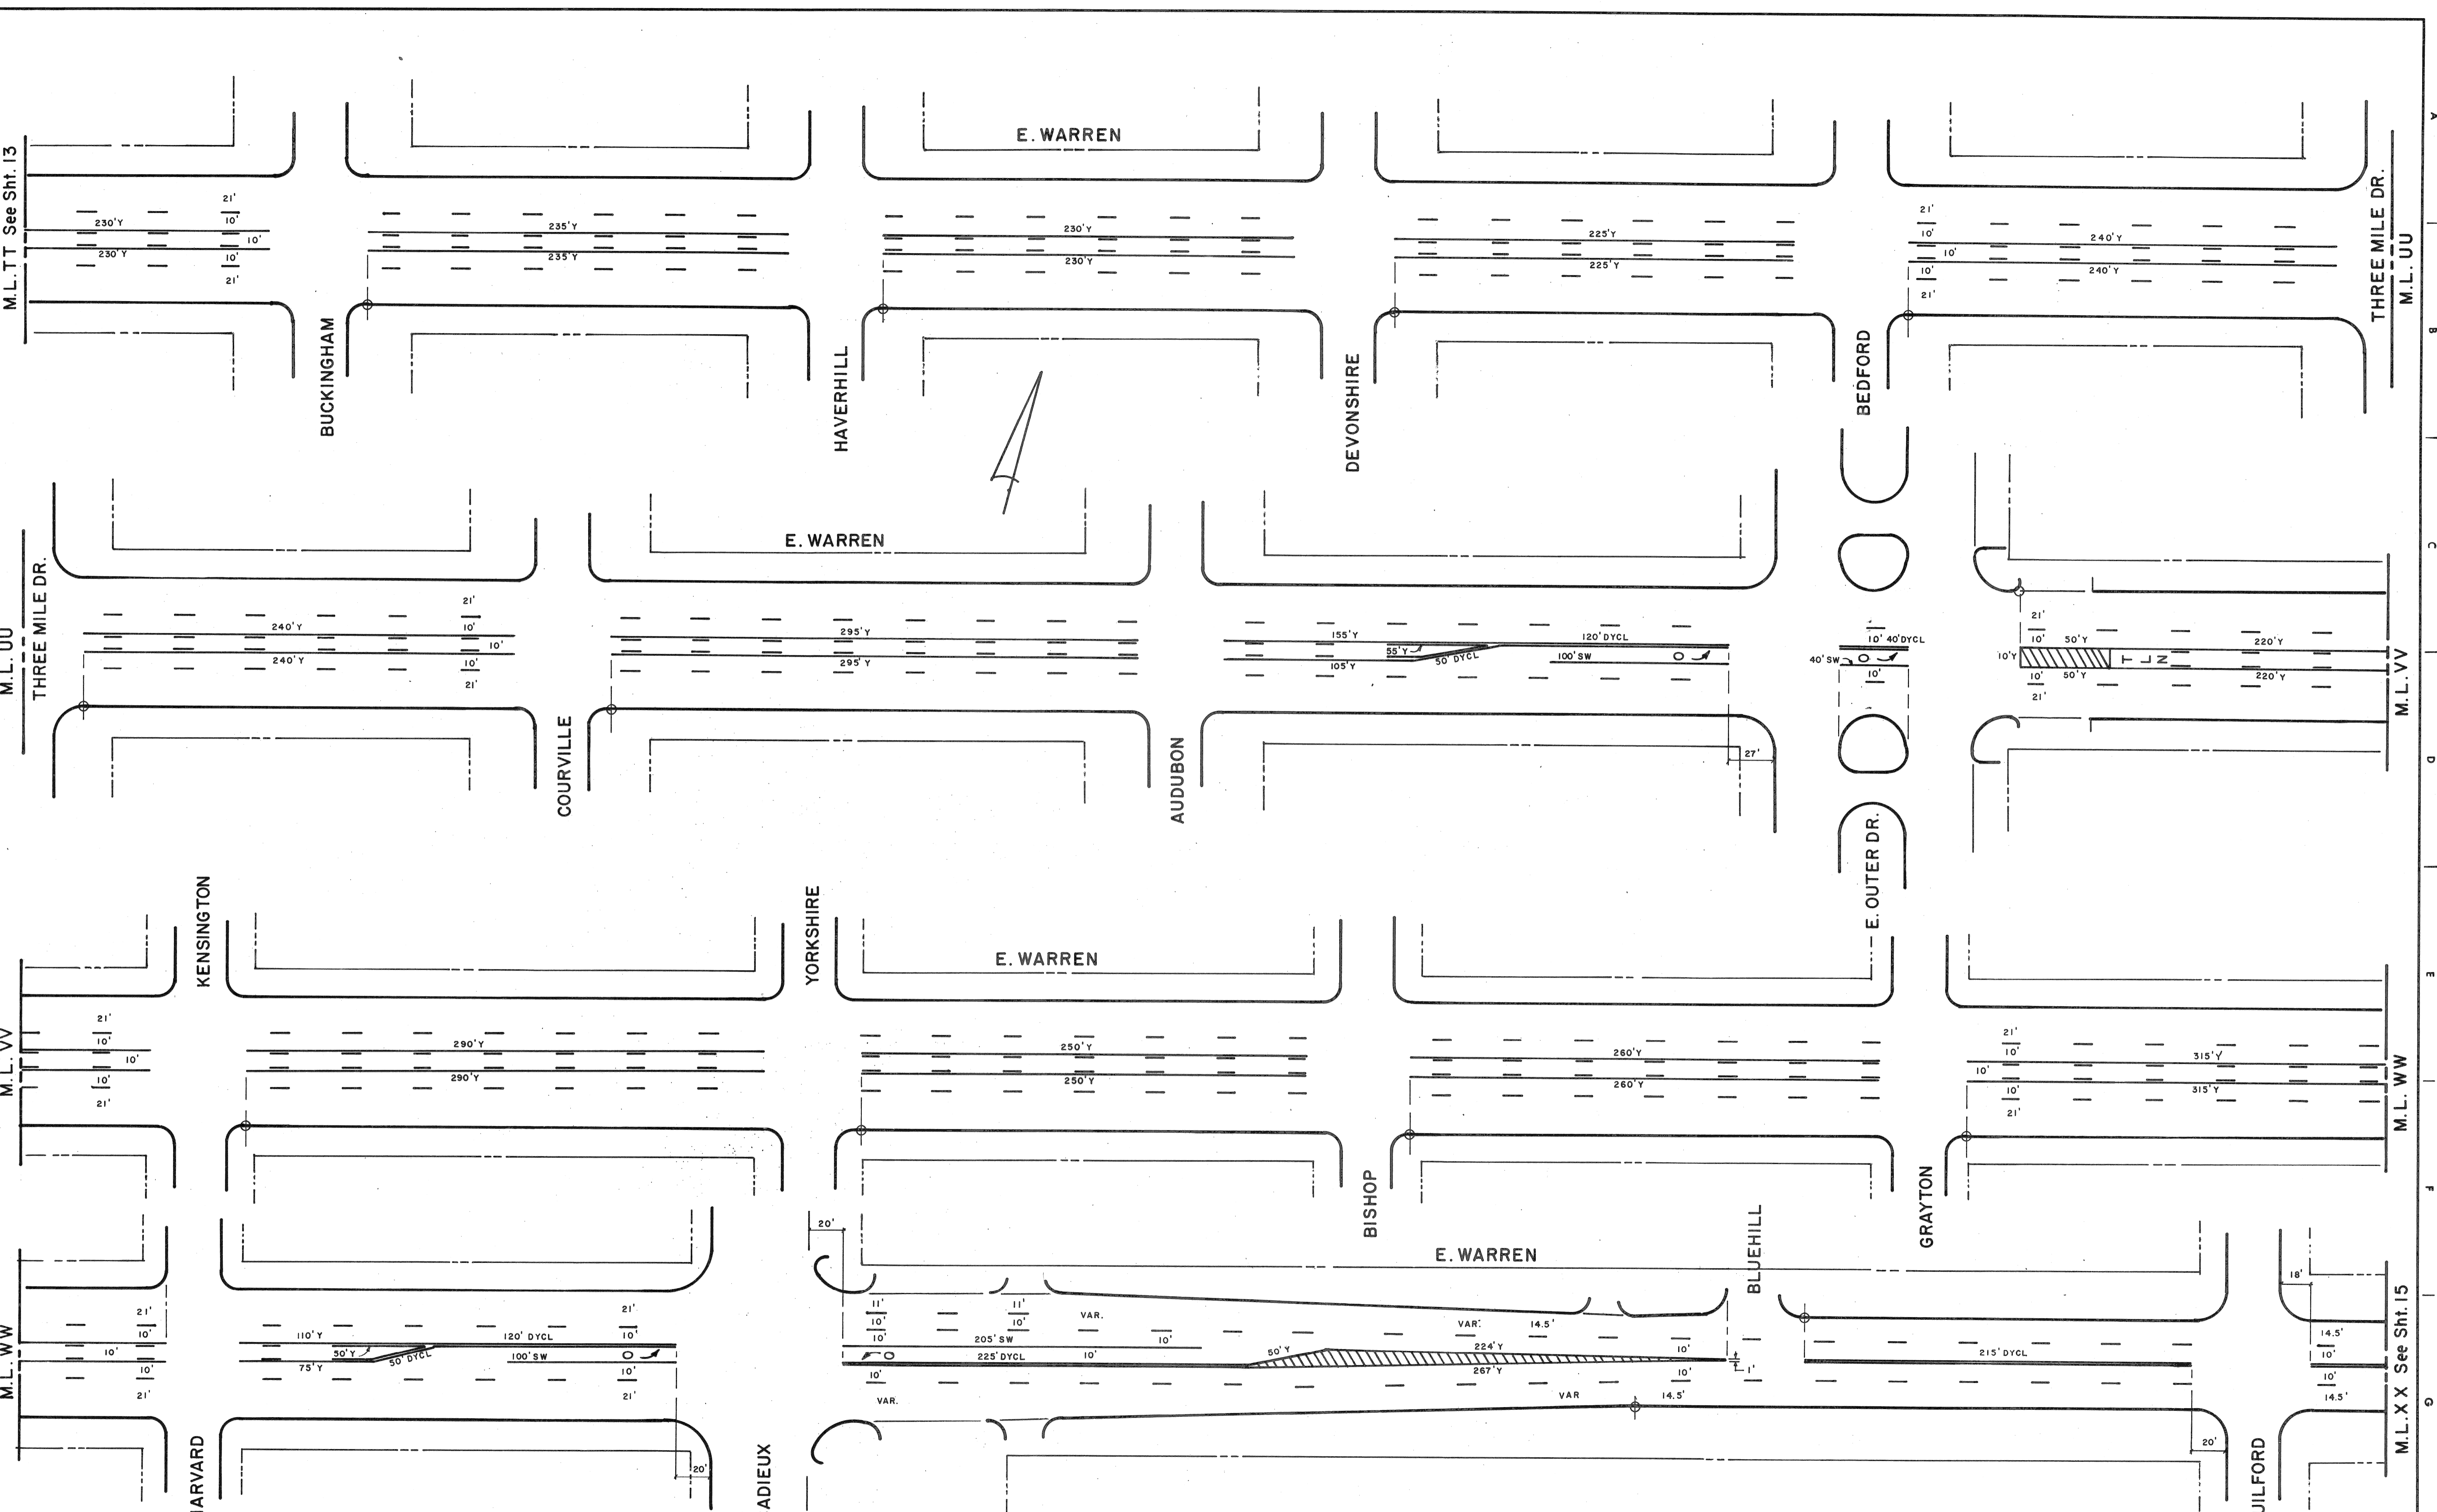

M.L.T.T See Sht. 13

M.L.UU  
THREE MILE DR.

M.L.VV

M.L.WW

THREE MILE DR.  
M.L.UU

M.L.VV


M.L.WW

M.L.XX See Sht. 15

NO.	DATE	DESCRIPTION

DESIGNED BY	HD/JC
DRAWN BY	ER
TRACED BY	
CHECKED BY	

APPROVED:	<i>[Signature]</i>
-----------	--------------------

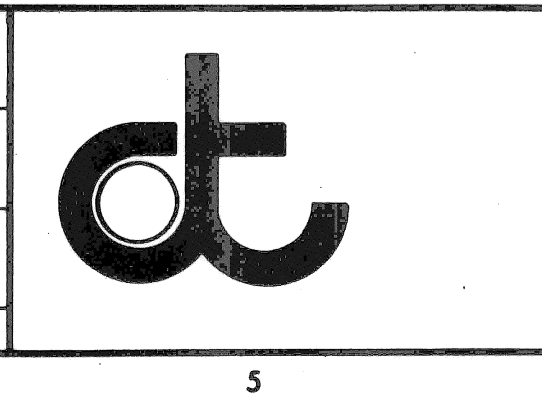


CITY OF DETROIT  
DEPARTMENT OF TRANSPORTATION  
TRANSPORTATION ENGINEERING

**WARREN AVE.**  
AMERICAN - MACK  
165' W/O BUCKINGHAM - 75' E/O GUILFORD

SHEET 14 OF 15 SHEETS
SCALE 1" = 40'
DRWG No. L-10
DATE 8/6/93


15 OF 58

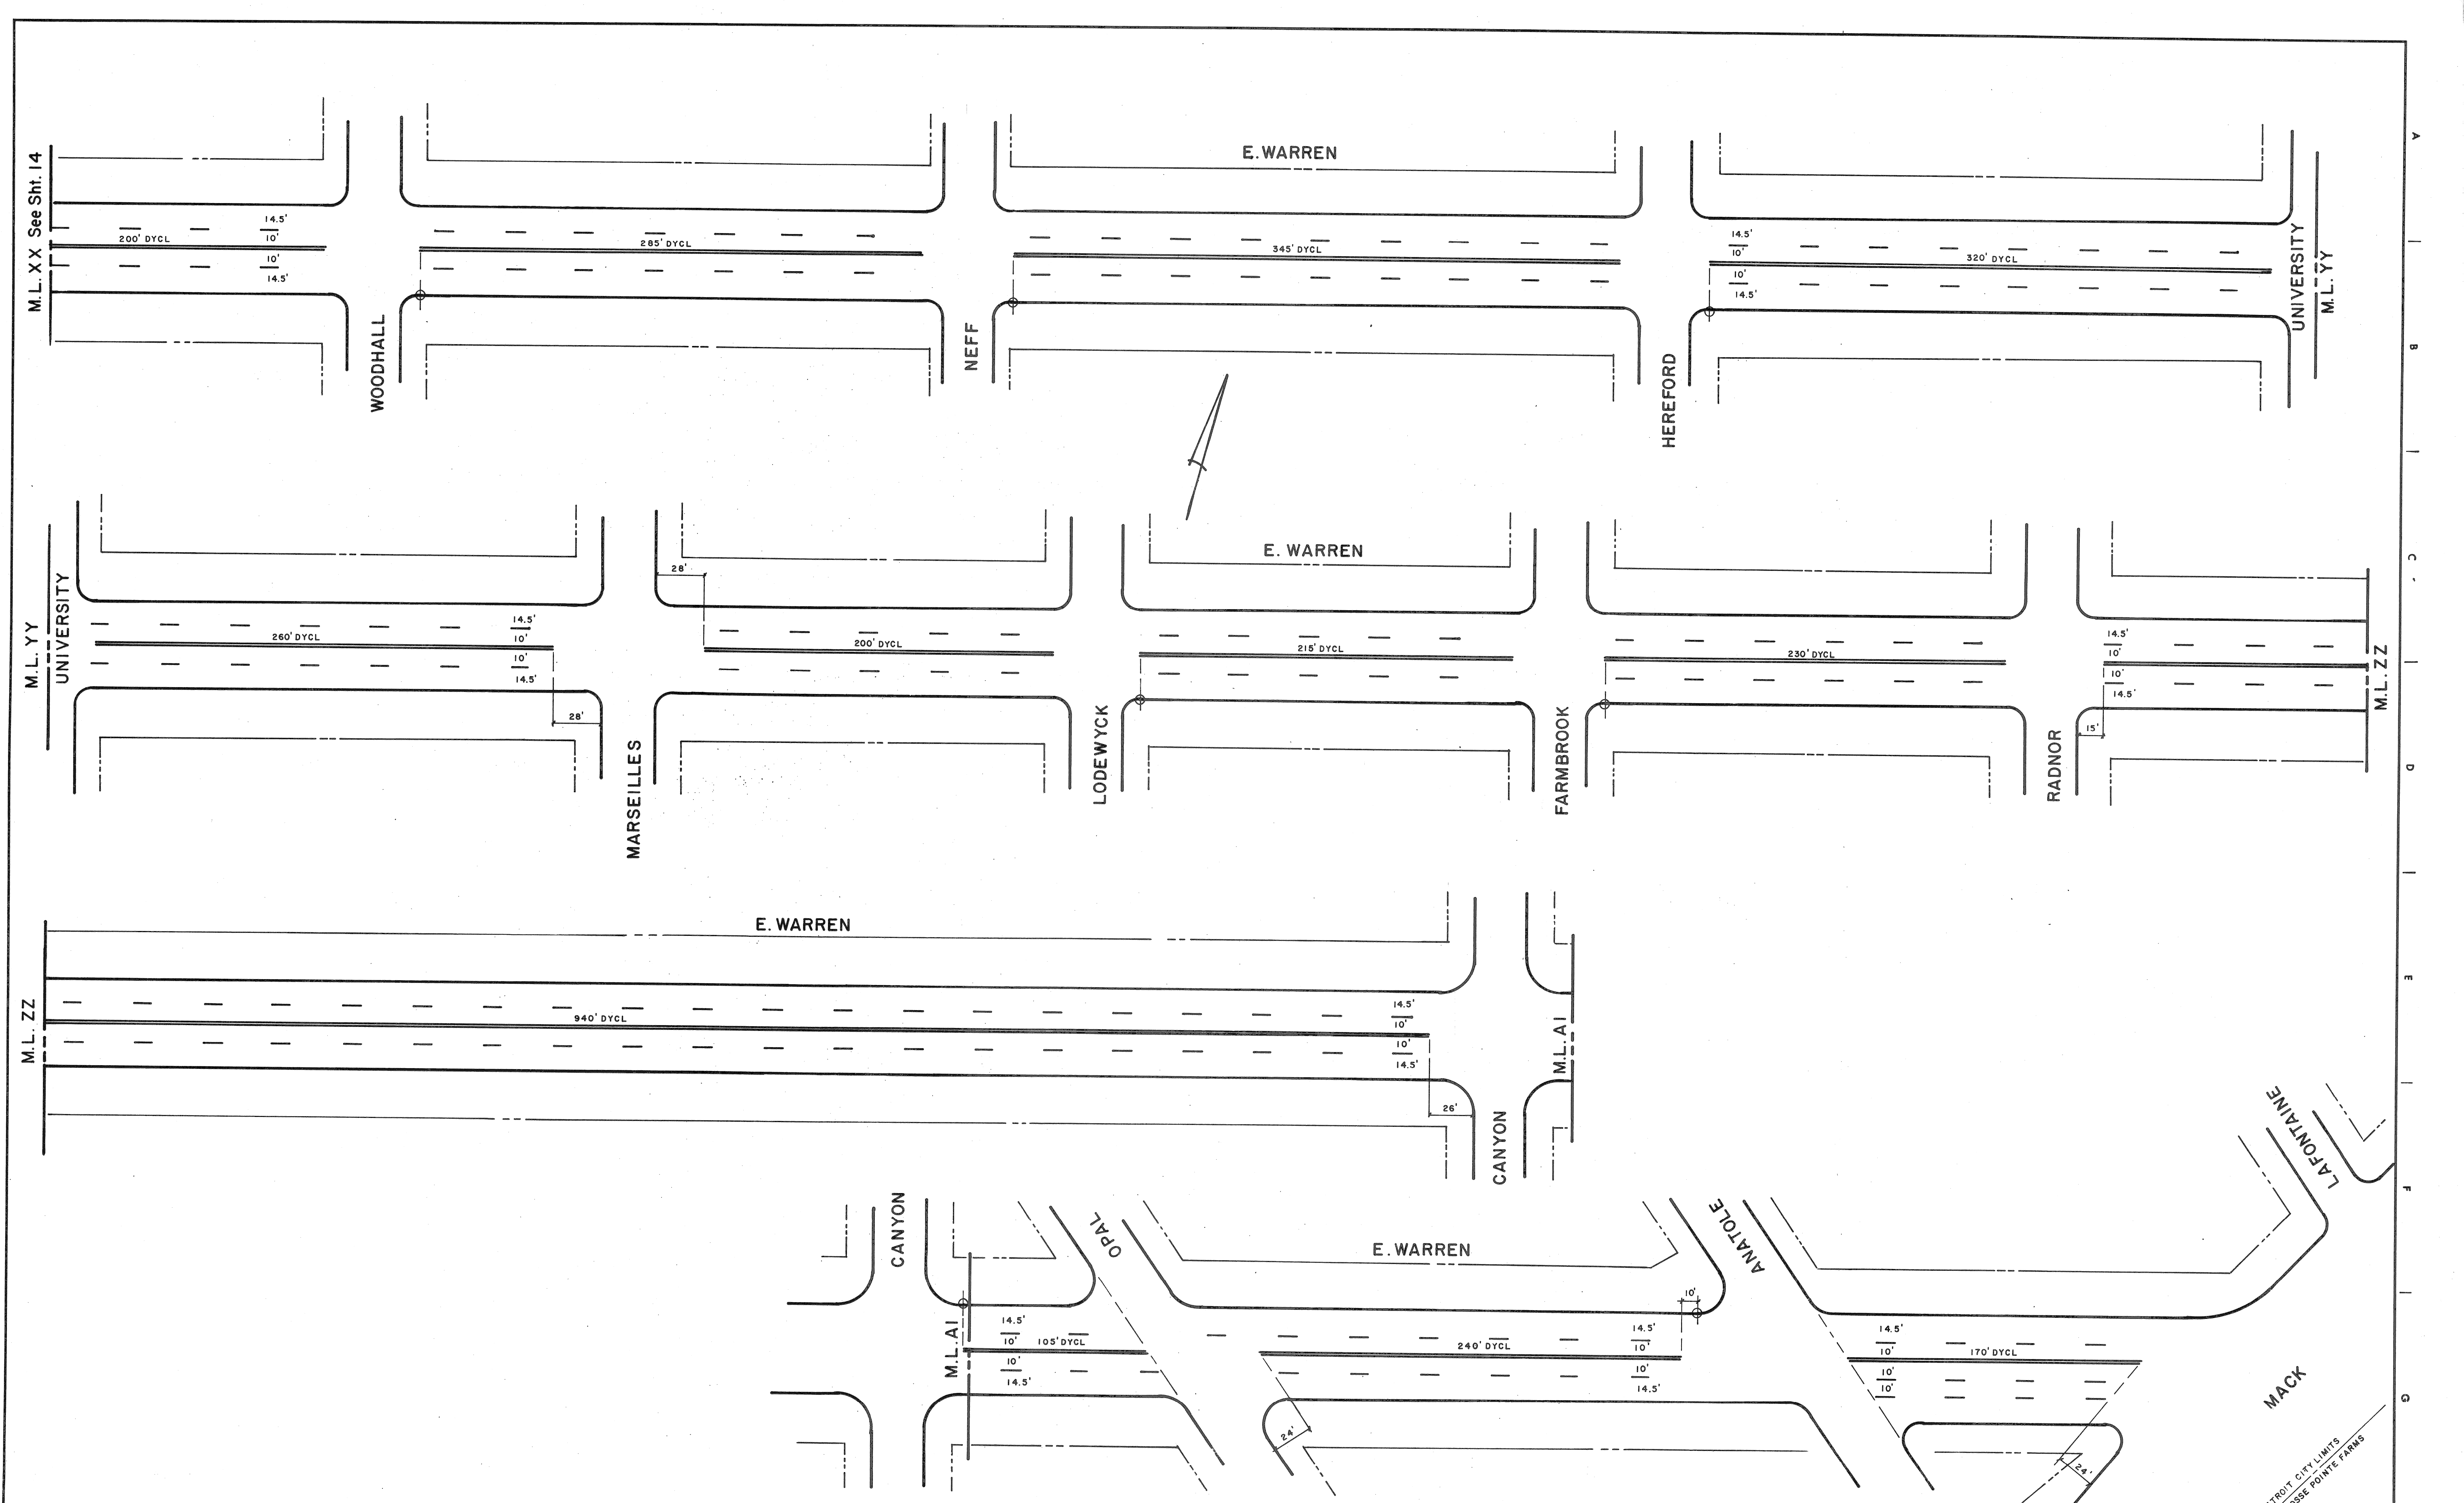

NO.	DESCRIPTION	BY	DATE
1			
2			

DESIGNED BY HD/JC  
 DRAWN BY ER  
 TRACED BY  
 CHECKED BY

APPROVED: *[Signature]*

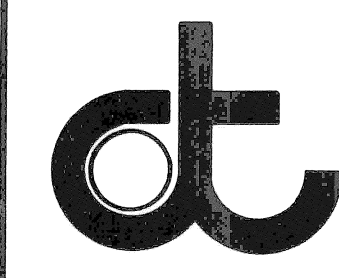


CITY OF DETROIT  
 DEPARTMENT OF TRANSPORTATION  
 TRANSPORTATION ENGINEERING

**WARREN AVE.**  
 AMERICAN - MACK  
 185' W/O WOODHALL - MACK


16 OF 58  
 SHEET 15 OF 15 SHEETS  
 SCALE 1" = 40'  
 DRWG No. L-10  
 DATE 8/7/93

DETROIT CITY LIMITS  
 GROSSE POINTE FARMS




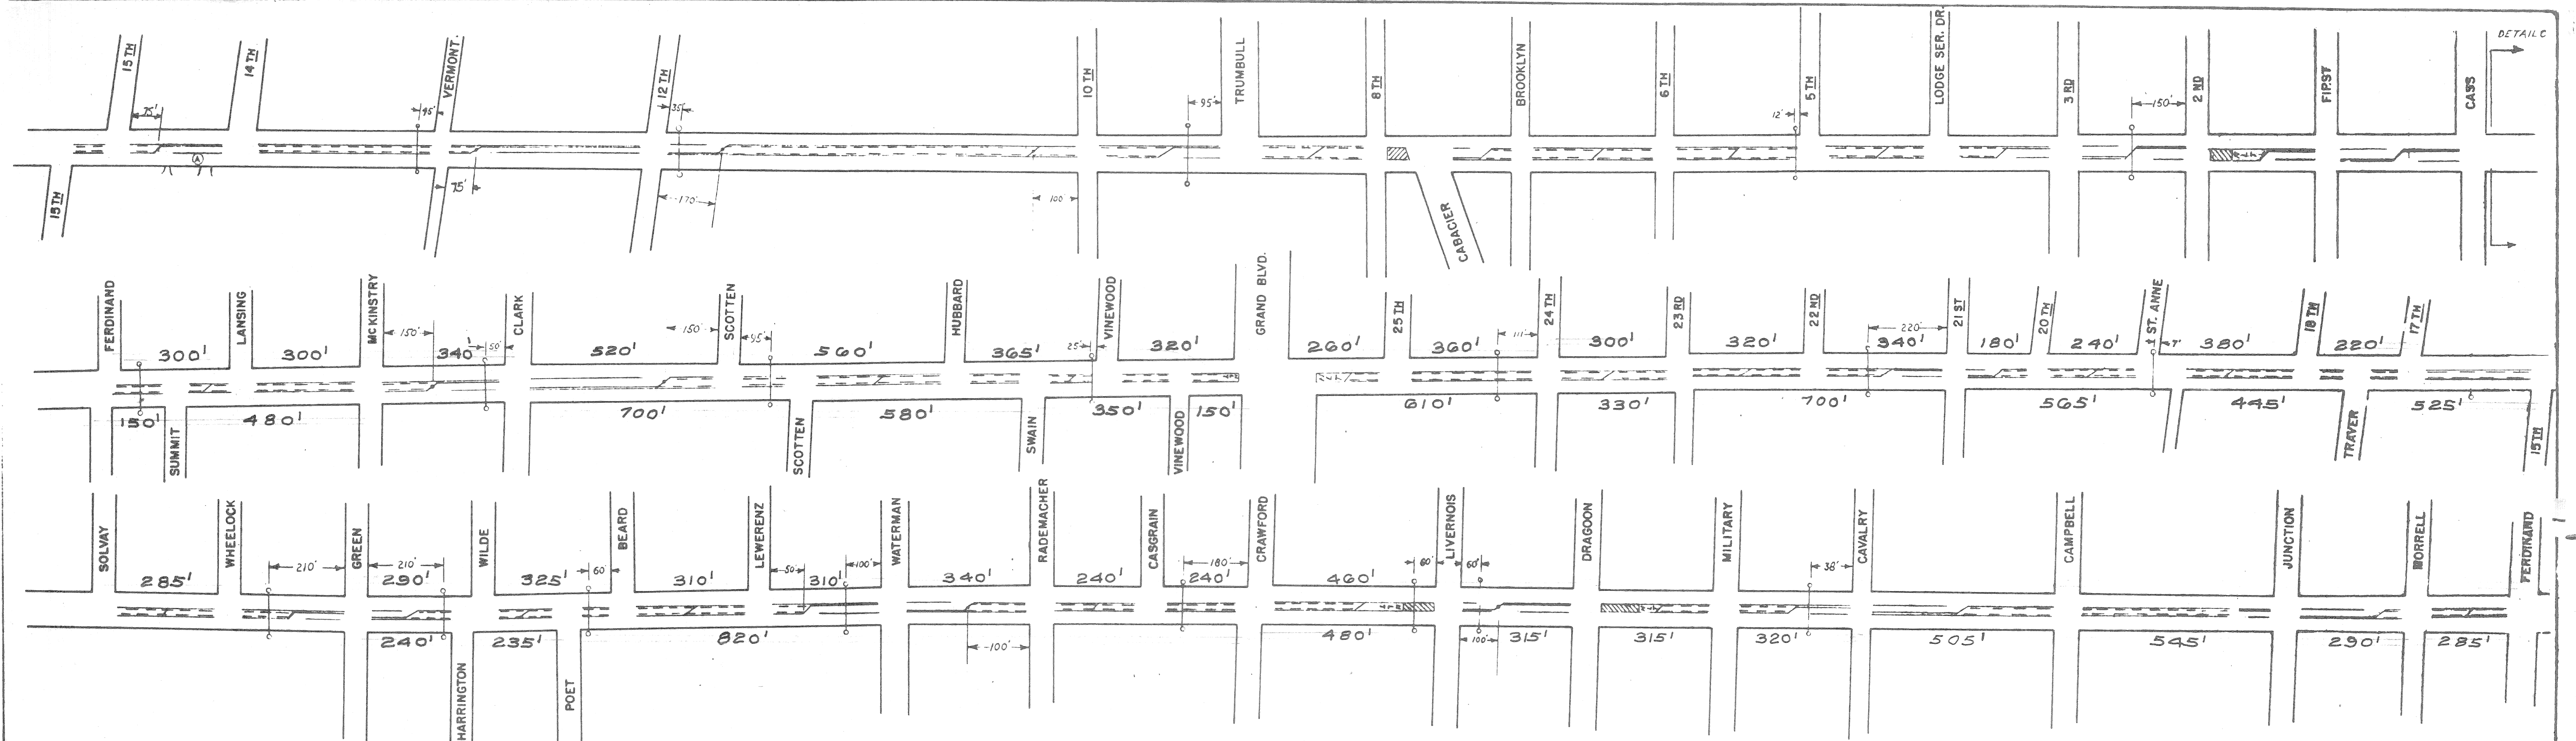

DETAIL A  
CASS TO FISHER FREEWAY

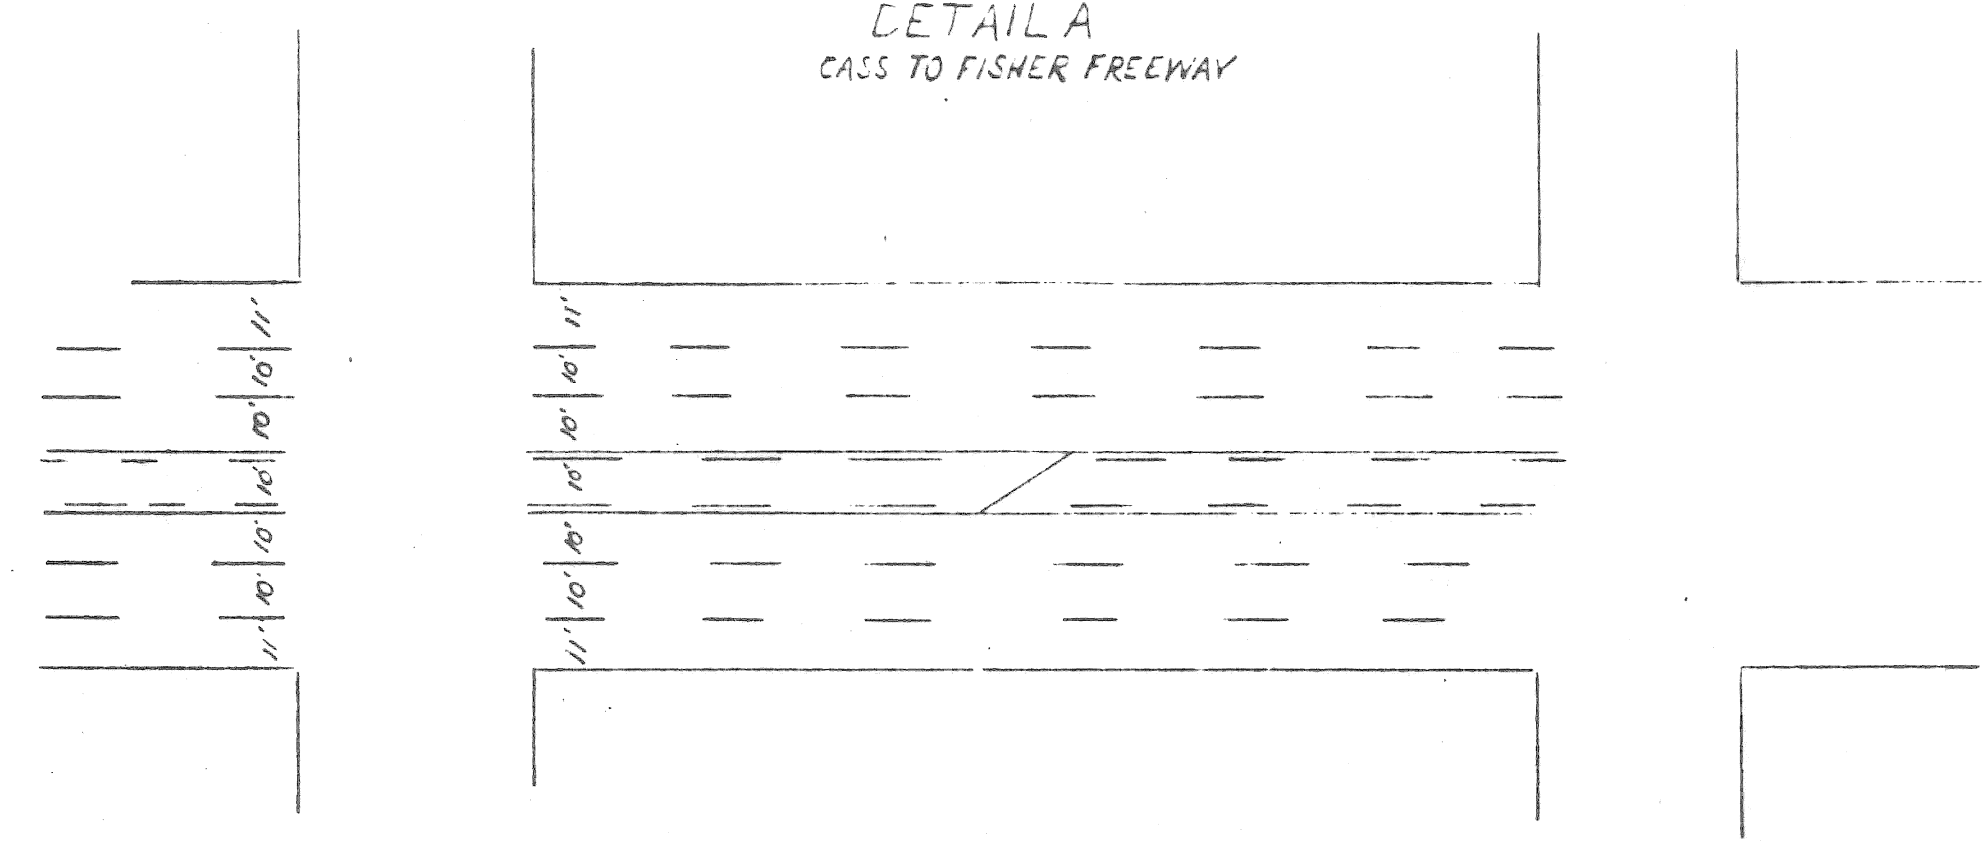

DETAIL B  
(NOT TO SCALE)

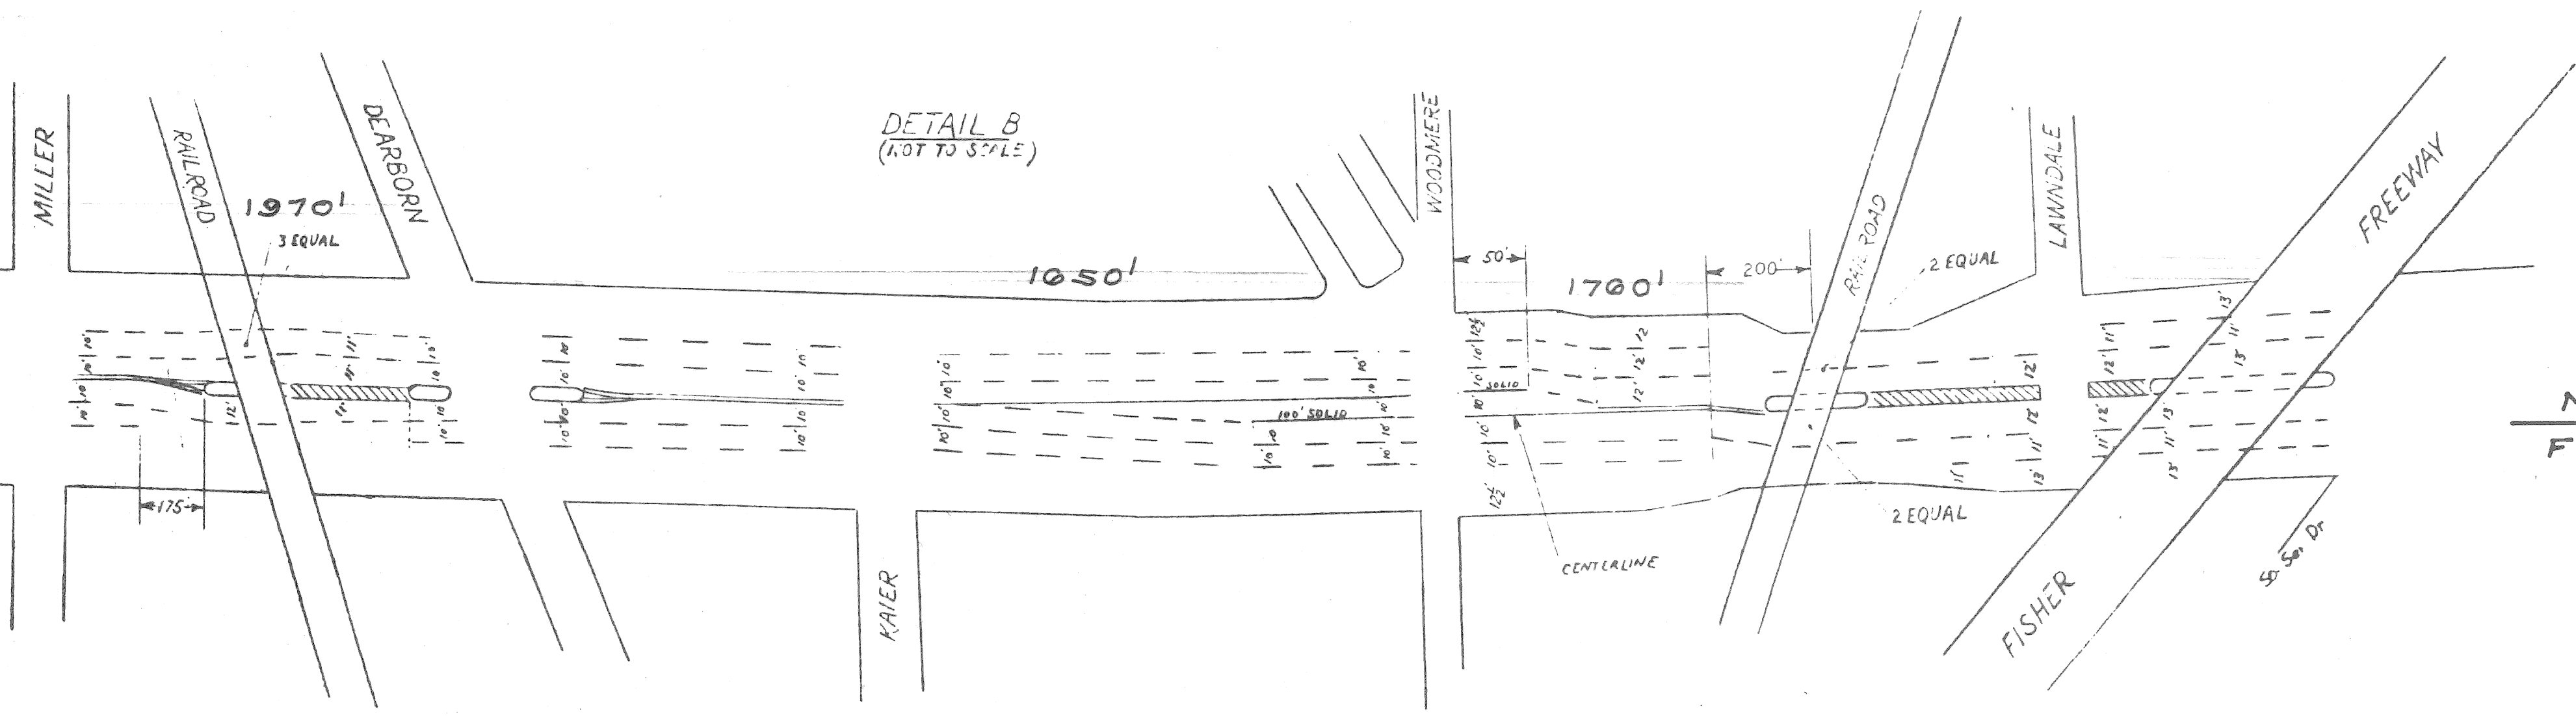

POLYESTER PAVEMENT MARKINGS

NOTE:  
FOR LEGEND SEE SHEET # 2

NOTE:  
FOR OTHER DETAILS SEE INDIAN AVE LANSING 1-23

CITY OF DETROIT  
DEPARTMENT OF TRANSPORTATION

**FORT LANING  
CASS TO MILLER**

DRAWN J.R.Z. CHECKED SCALE NONE  
APPROVED DATE 5-23-72

NO. L-25

REVISED 11-2-88

### W. SEVEN MILE RD.

FROM	TO	APPROX. LENGTH OF STREET	SKETCH	WIDTH
JOHN R.	WOODWARD	3370		46

**NOTE:**  
DETAILS FOR LAKE LINE MARKINGS SHALL BE AS SHOWN ON FIELD MARKINGS STANDARDS DRAWING NO. 80-90, SHEETS 1 (15x 3) UNLESS OTHERWISE SHOWN ON THIS DRAWING

SHEET 1A OF 7

### E. SEVEN MILE RD.

**NOTE:**  
DETAILS FOR LAKE LINE MARKINGS SHALL BE AS SHOWN ON FIELD MARKINGS STANDARDS DRAWING NO. 80-90, SHEETS 1 (15x 3) UNLESS OTHERWISE SHOWN ON THIS DRAWING

FROM	TO	APPROX. LENGTH OF STREET	SKETCH	WIDTH
JOHN R.	CARDONI	2947		54' V
CARDONI	HANNA	462		46
HANNA	GREELEY	527		46
GREELEY	100' WEST OF DEQUINDRE	1220		46
100' WEST OF DEQUINDRE	100' EAST OF DEQUINDRE	200		46
100' EAST OF DEQUINDRE	30' WEST OF CONANT	2387		46
30' WEST OF CONANT	30' EAST OF CONANT	146		46
30' EAST OF CONANT	80' WEST OF BINDER	2465		46

SHEET 1B OF 7

### E. SEVEN MILE RD.

**NOTE:**  
DETAILS FOR LAKE LINE MARKINGS SHALL BE AS SHOWN ON FIELD MARKINGS STANDARDS DRAWING NO. 80-90, SHEETS 1 (15x 3) UNLESS OTHERWISE SHOWN ON THIS DRAWING

FROM	TO	APPROX. LENGTH OF STREET	SKETCH	WIDTH
80' WEST OF BINDER	100' EAST OF RYAN	455		46
100' EAST OF RYAN	50' WEST OF FENELON	2510		40
50' WEST OF FENELON	50' EAST OF FENELON	100		40
50' EAST OF FENELON	100' WEST OF MOUND	2482		40
100' WEST OF MOUND	120' EAST OF MOUND	220		40
120' EAST OF MOUND	ST. LOUIS	755		40
ST. LOUIS	MT. ELLIOTT	368		40

SHEET 2 OF 7

### E. SEVEN MILE RD.

**NOTE:**  
DETAILS FOR LAKE LINE MARKINGS SHALL BE AS SHOWN ON FIELD MARKINGS STANDARDS DRAWING NO. 80-90, SHEETS 1 (15x 3) UNLESS OTHERWISE SHOWN ON THIS DRAWING

FROM	TO	APPROX. LENGTH OF STREET	SKETCH	WIDTH
MT. ELLIOTT	FILER	320		54' V
FILER	RAILROAD	390		40
RAILROAD	30' WEST OF SHERWOOD	585		40
30' WEST OF SHERWOOD	125' EAST OF SHERWOOD	221		40
125' EAST OF SHERWOOD	60' WEST OF ROGGE	1110		40
60' WEST OF ROGGE	40' EAST OF ROGGE	160		40
40' EAST OF ROGGE	75' WEST OF VAN DYKE	1230		40

SHEET 3 OF 7

### E. SEVEN MILE RD.

**NOTE:**  
DETAILS FOR LAKE LINE MARKINGS SHALL BE AS SHOWN ON FIELD MARKINGS STANDARDS DRAWING NO. 80-90, SHEETS 1 (15x 3) UNLESS OTHERWISE SHOWN ON THIS DRAWING

FROM	TO	APPROX. LENGTH OF STREET	SKETCH	WIDTH
75' WEST OF VAN DYKE	75' EAST OF VAN DYKE	256		40
75' EAST OF VAN DYKE	75' WEST OF OUTER DRIVE	2486		40
75' WEST OF OUTER DRIVE	75' EAST OF OUTER DRIVE	150		40
75' EAST OF OUTER DRIVE	RUNTON	1920		40
RUNTON	ALBION	336		40' V
ALBION	HOOVER	325		55' V
HOOVER	ROWE	342		55' V

SHEET 4 OF 7

### E. SEVEN MILE RD.

**NOTE:**  
DETAILS FOR LAKE LINE MARKINGS SHALL BE AS SHOWN ON FIELD MARKINGS STANDARDS DRAWING NO. 80-90, SHEETS 1 (15x 3) UNLESS OTHERWISE SHOWN ON THIS DRAWING

FROM	TO	APPROX. LENGTH OF STREET	SKETCH	WIDTH
ROWE	ANNOTT	325		55' V
ANNOTT	BRADFORD	325		55' V
BRADFORD	DRESDEN	325		40' V
DRESDEN	30' W. OF STRASBURG	295		40
30' W. OF STRASBURG	30' E. OF STRASBURG	60		40
30' EAST OF STRASBURG	50' W. OF GOULBURN	1295		40

SHEET 5 OF 7

### E. SEVEN MILE RD.

**NOTE:**  
DETAILS FOR LAKE LINE MARKINGS SHALL BE AS SHOWN ON FIELD MARKINGS STANDARDS DRAWING NO. 80-90, SHEETS 1 (15x 3) UNLESS OTHERWISE SHOWN ON THIS DRAWING

FROM	TO	APPROX. LENGTH OF STREET	SKETCH	WIDTH
50' W. OF GOULBURN	50' E. OF GOULBURN	100		40
50' E. OF GOULBURN	85' W. OF HICKORY	1510		40
85' W. OF HICKORY	HICKORY	200		40
HICKORY	PELKEY	332		40
PELKEY	SCHOENHERR	332		55' V
SCHOENHERR	MAPLEVIEW	330		55' V
MAPLEVIEW	RENO	330		48' V

SHEET 6 OF 7

### E. SEVEN MILE RD.

**NOTE:**  
DETAILS FOR LAKE LINE MARKINGS SHALL BE AS SHOWN ON FIELD MARKINGS STANDARDS DRAWING NO. 80-90, SHEETS 1 (15x 3) UNLESS OTHERWISE SHOWN ON THIS DRAWING

FROM	TO	APPROX. LENGTH OF STREET	SKETCH	WIDTH
RENO	125' WEST OF GRATIOT	1220		40
125' W. OF GRATIOT	GRATIOT	125		40

SHEET 7 OF 7


**HOT THERMOPLASTIC  
PAVEMENT MARKINGS**

**NOTE:**  
FOR LEGEND SEE SHEET # 2



APPROVED: <i>William R. Talley</i> ENGINEER OF STREETS				CITY OF DETROIT CITY ENGINEERING DEPARTMENT BUREAU OF STREETS AND HIGHWAYS FOR				E. SEVEN MILE ROAD LANING WOODWARD TO GRATIOT				18 OF 58 SHEET 5 OF 10 SHEETS	
DESIGNED BY				DRAWN BY				TRACED BY				CONTRACT NO.	
CHECKED BY				HIGHWAY ENGINEER								ASSIGNMENT NO.	
COORD.				DESCRIPTION				DATE				DATE 6/20/89	
REVISIONS LOCATED BY COORDINATES ON SHEET													

**CROSS-OVER DETAIL**

POINT A LOCATED MIDWAY BETWEEN  
BLOCKS EXCEPT AS NOTED

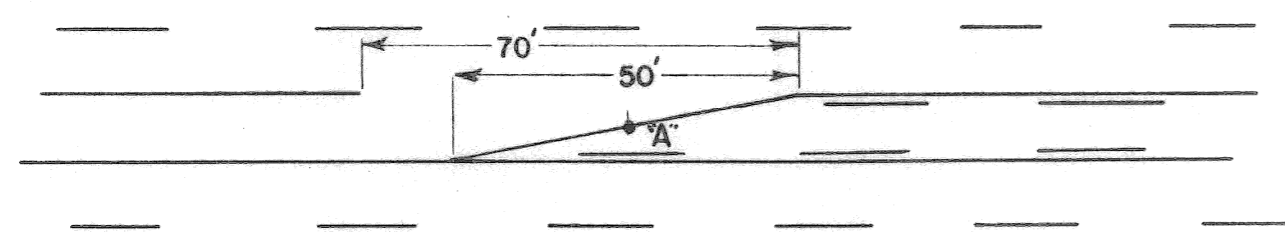


**LANING DETAIL**

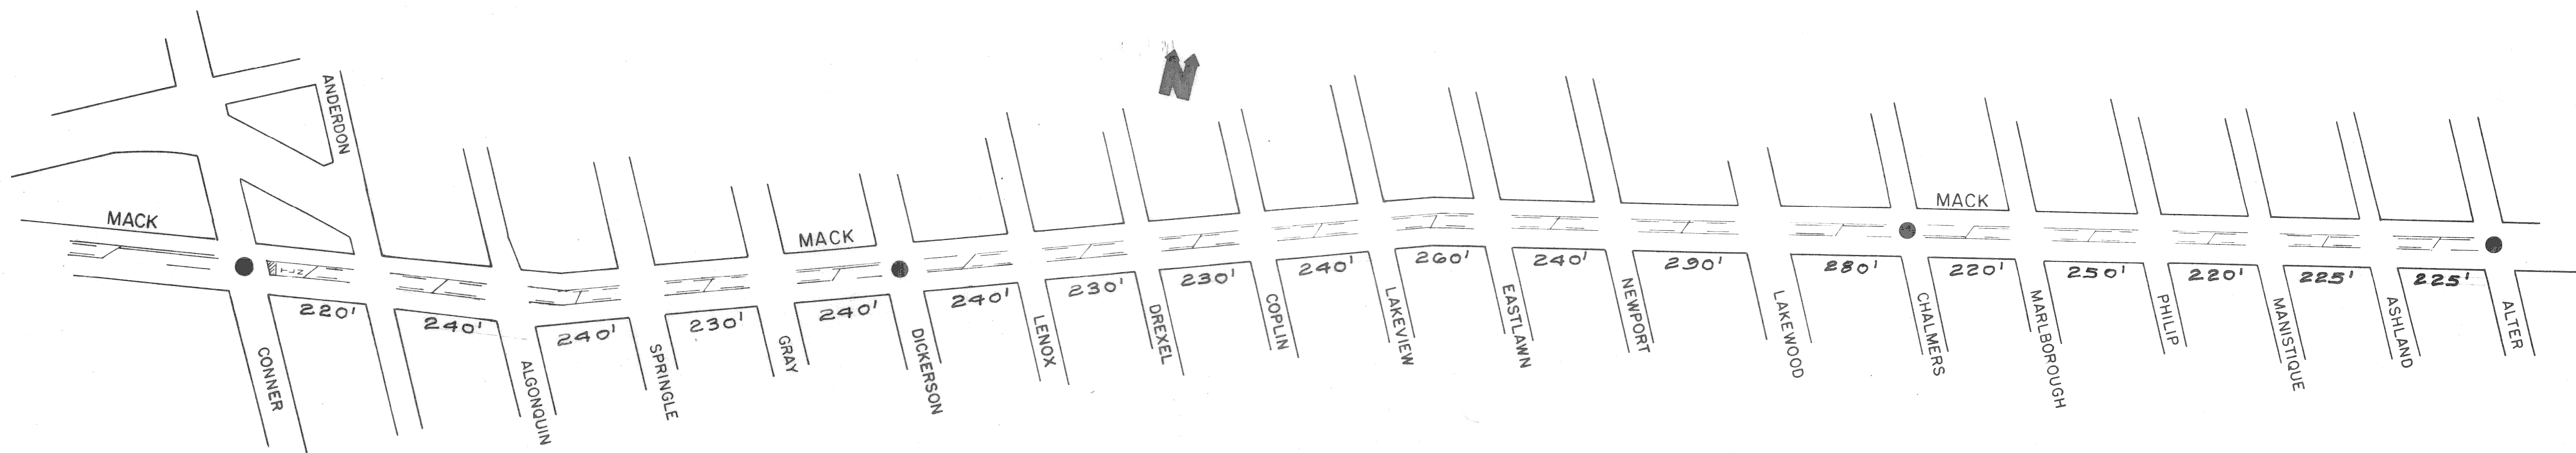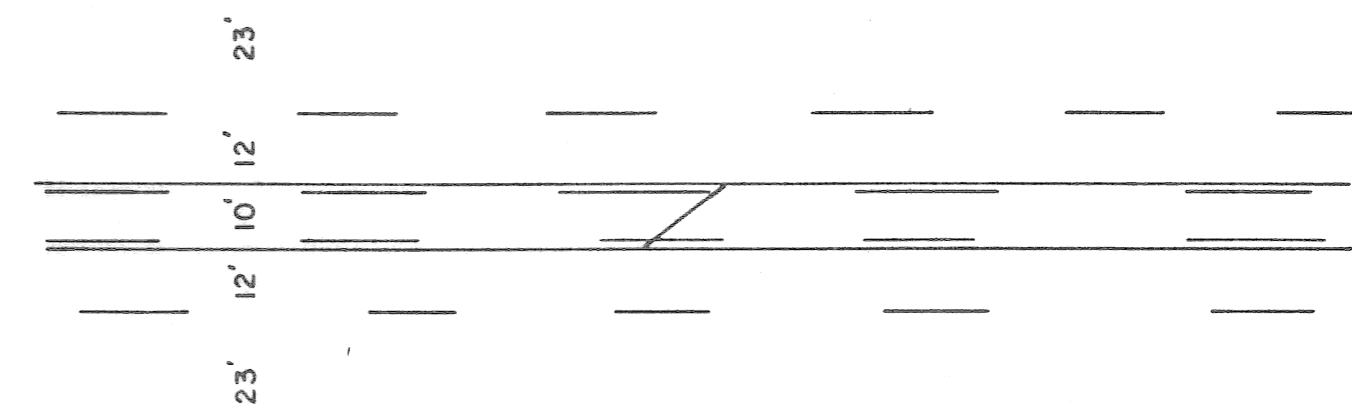

POLYESTER PAVEMENT MARKINGS






NOTE:  
FOR LEGEND SEE SHEET # 2

CODE	DESCRIPTION	BY	CHK	APVD	DATE

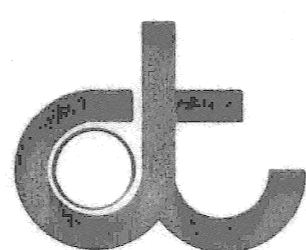

**CITY OF DETROIT**  
DEPARTMENT OF TRANSPORTATION  
PLANNING & TRAFFIC ENGINEERING

**MACK**  
CONNER TO WAYBURN  
LANING

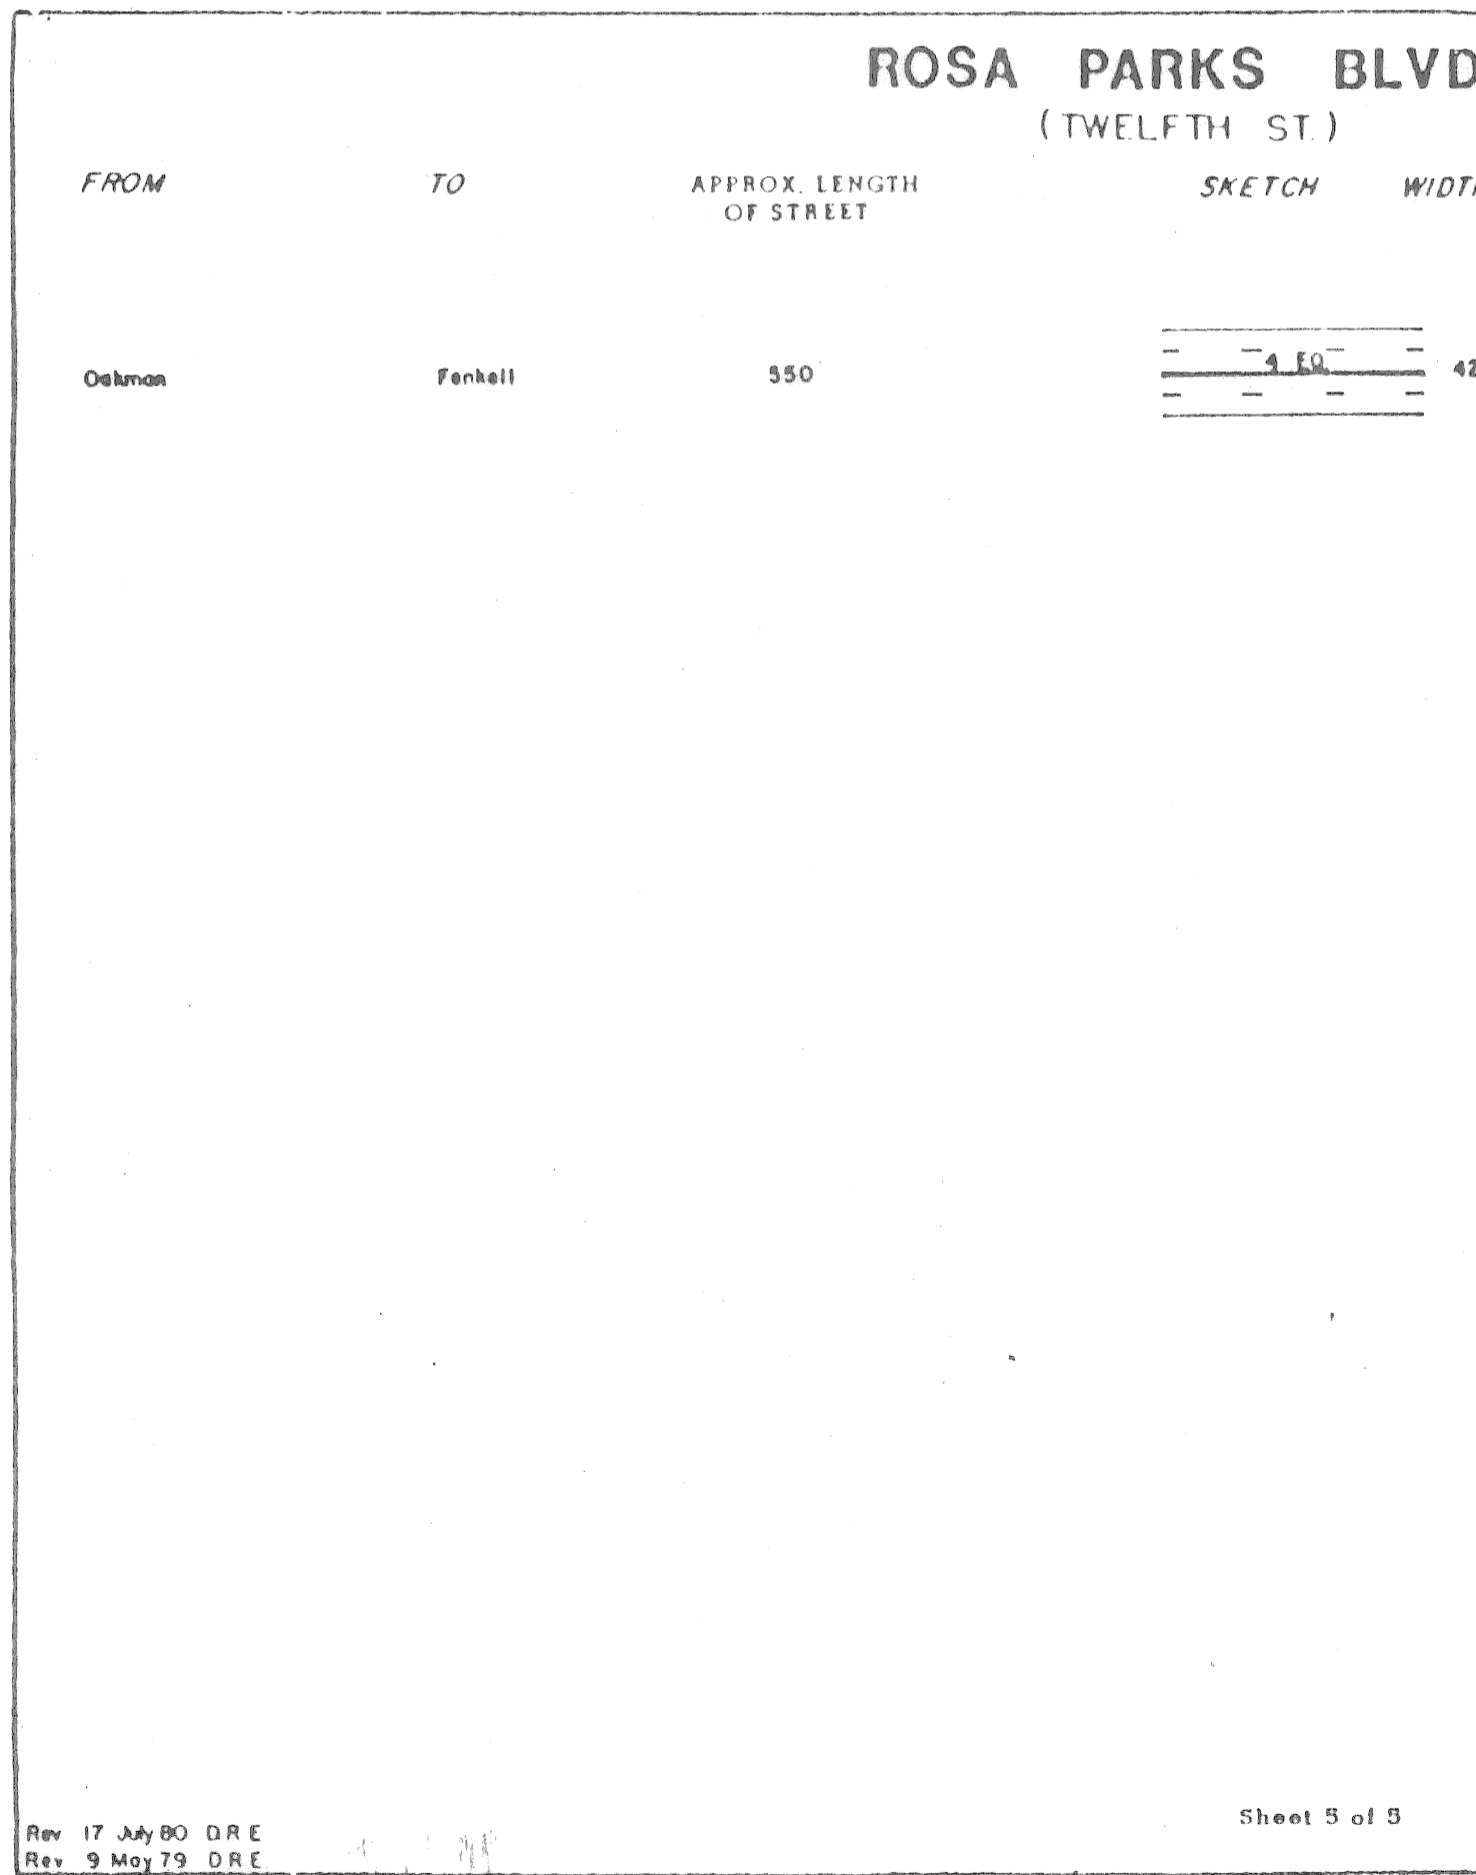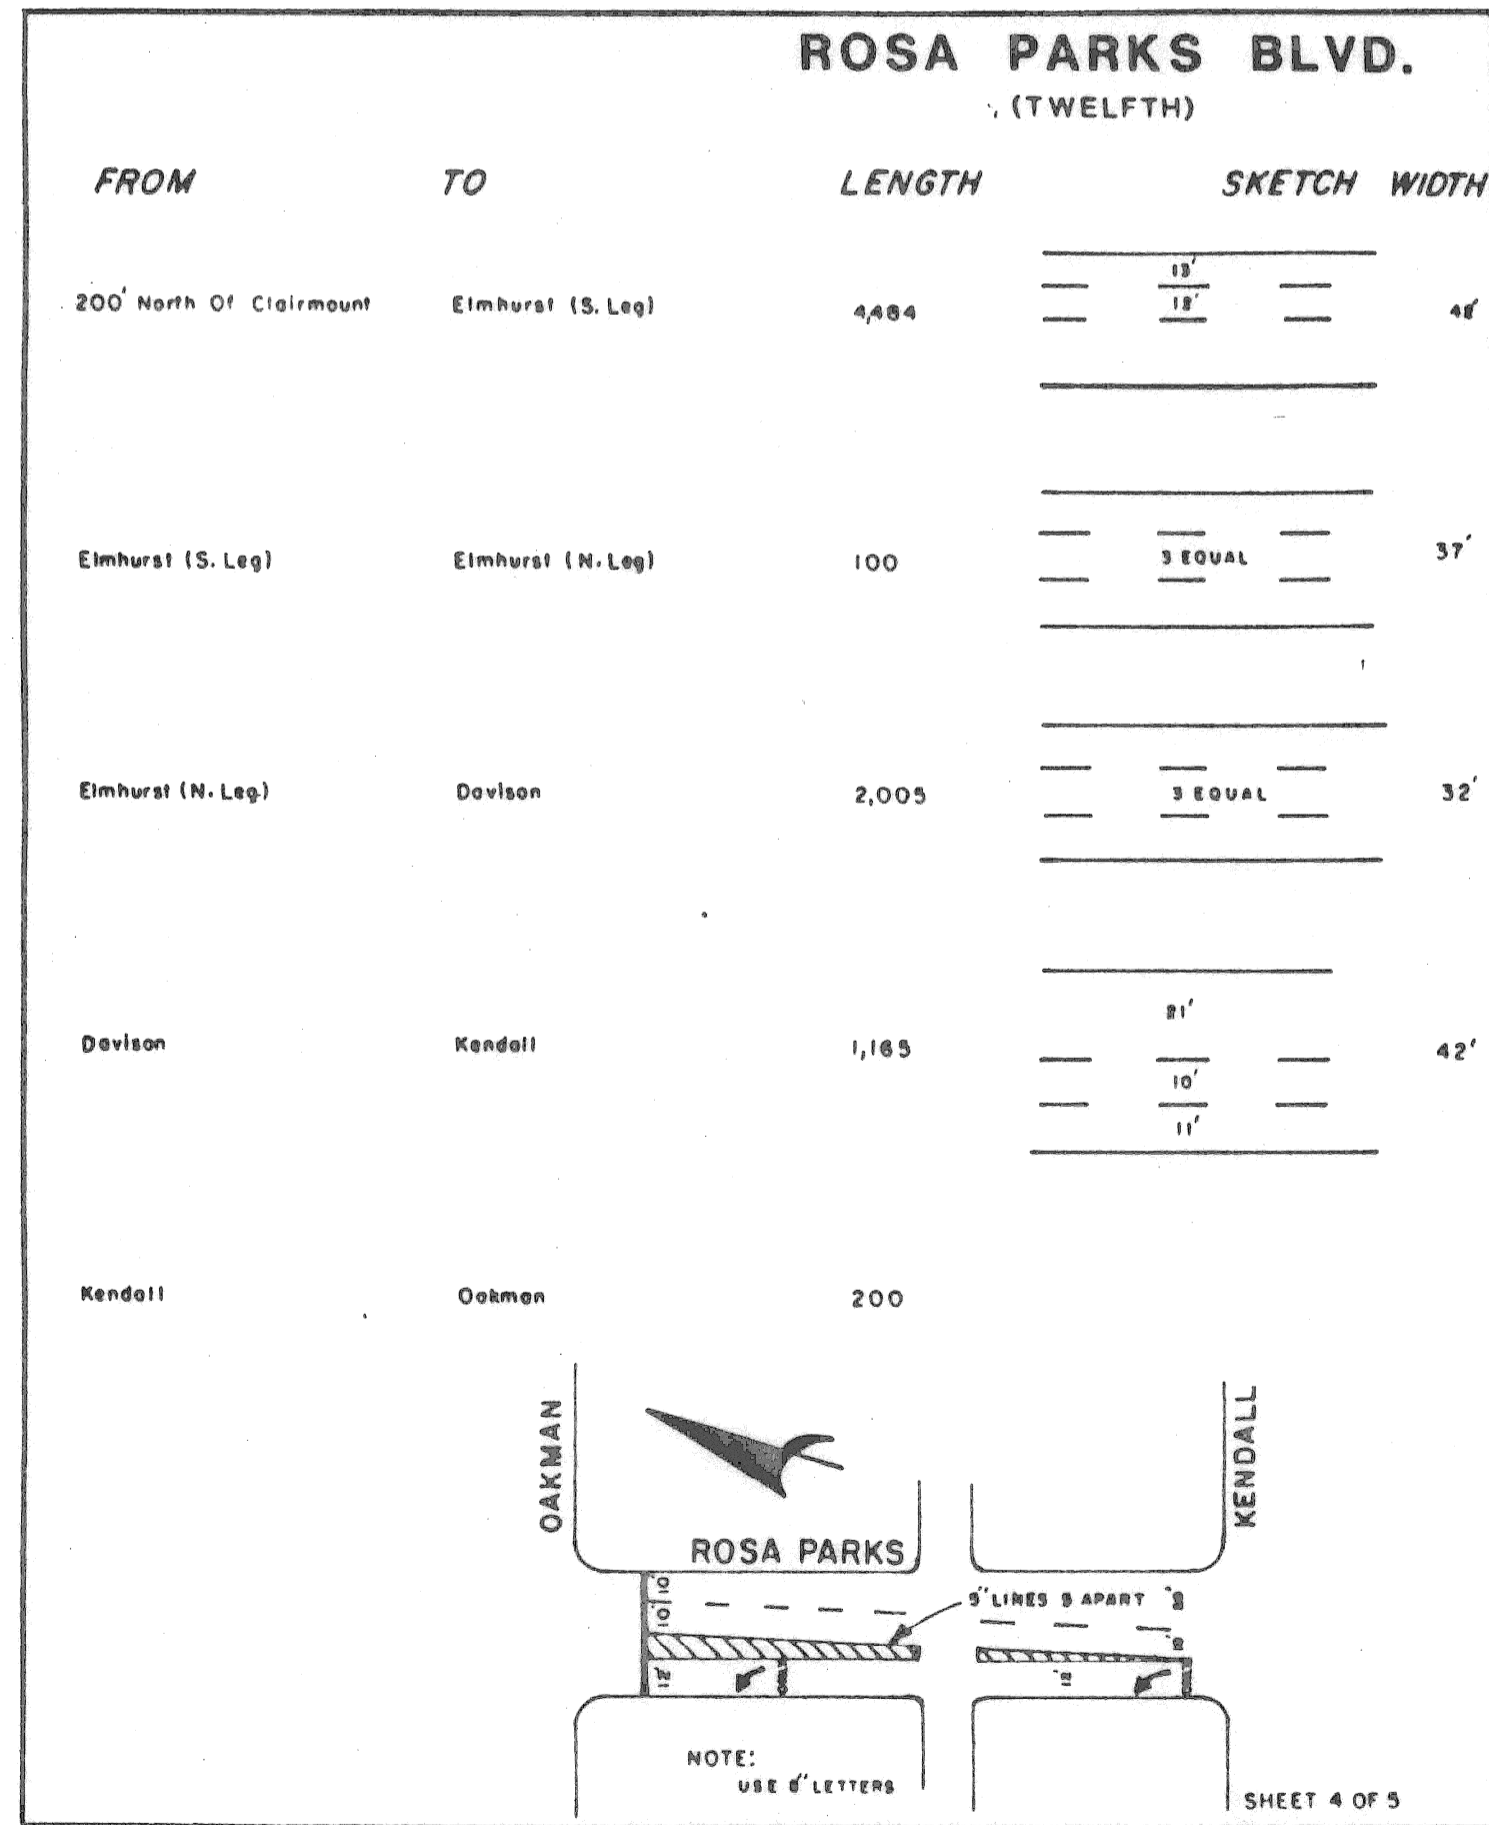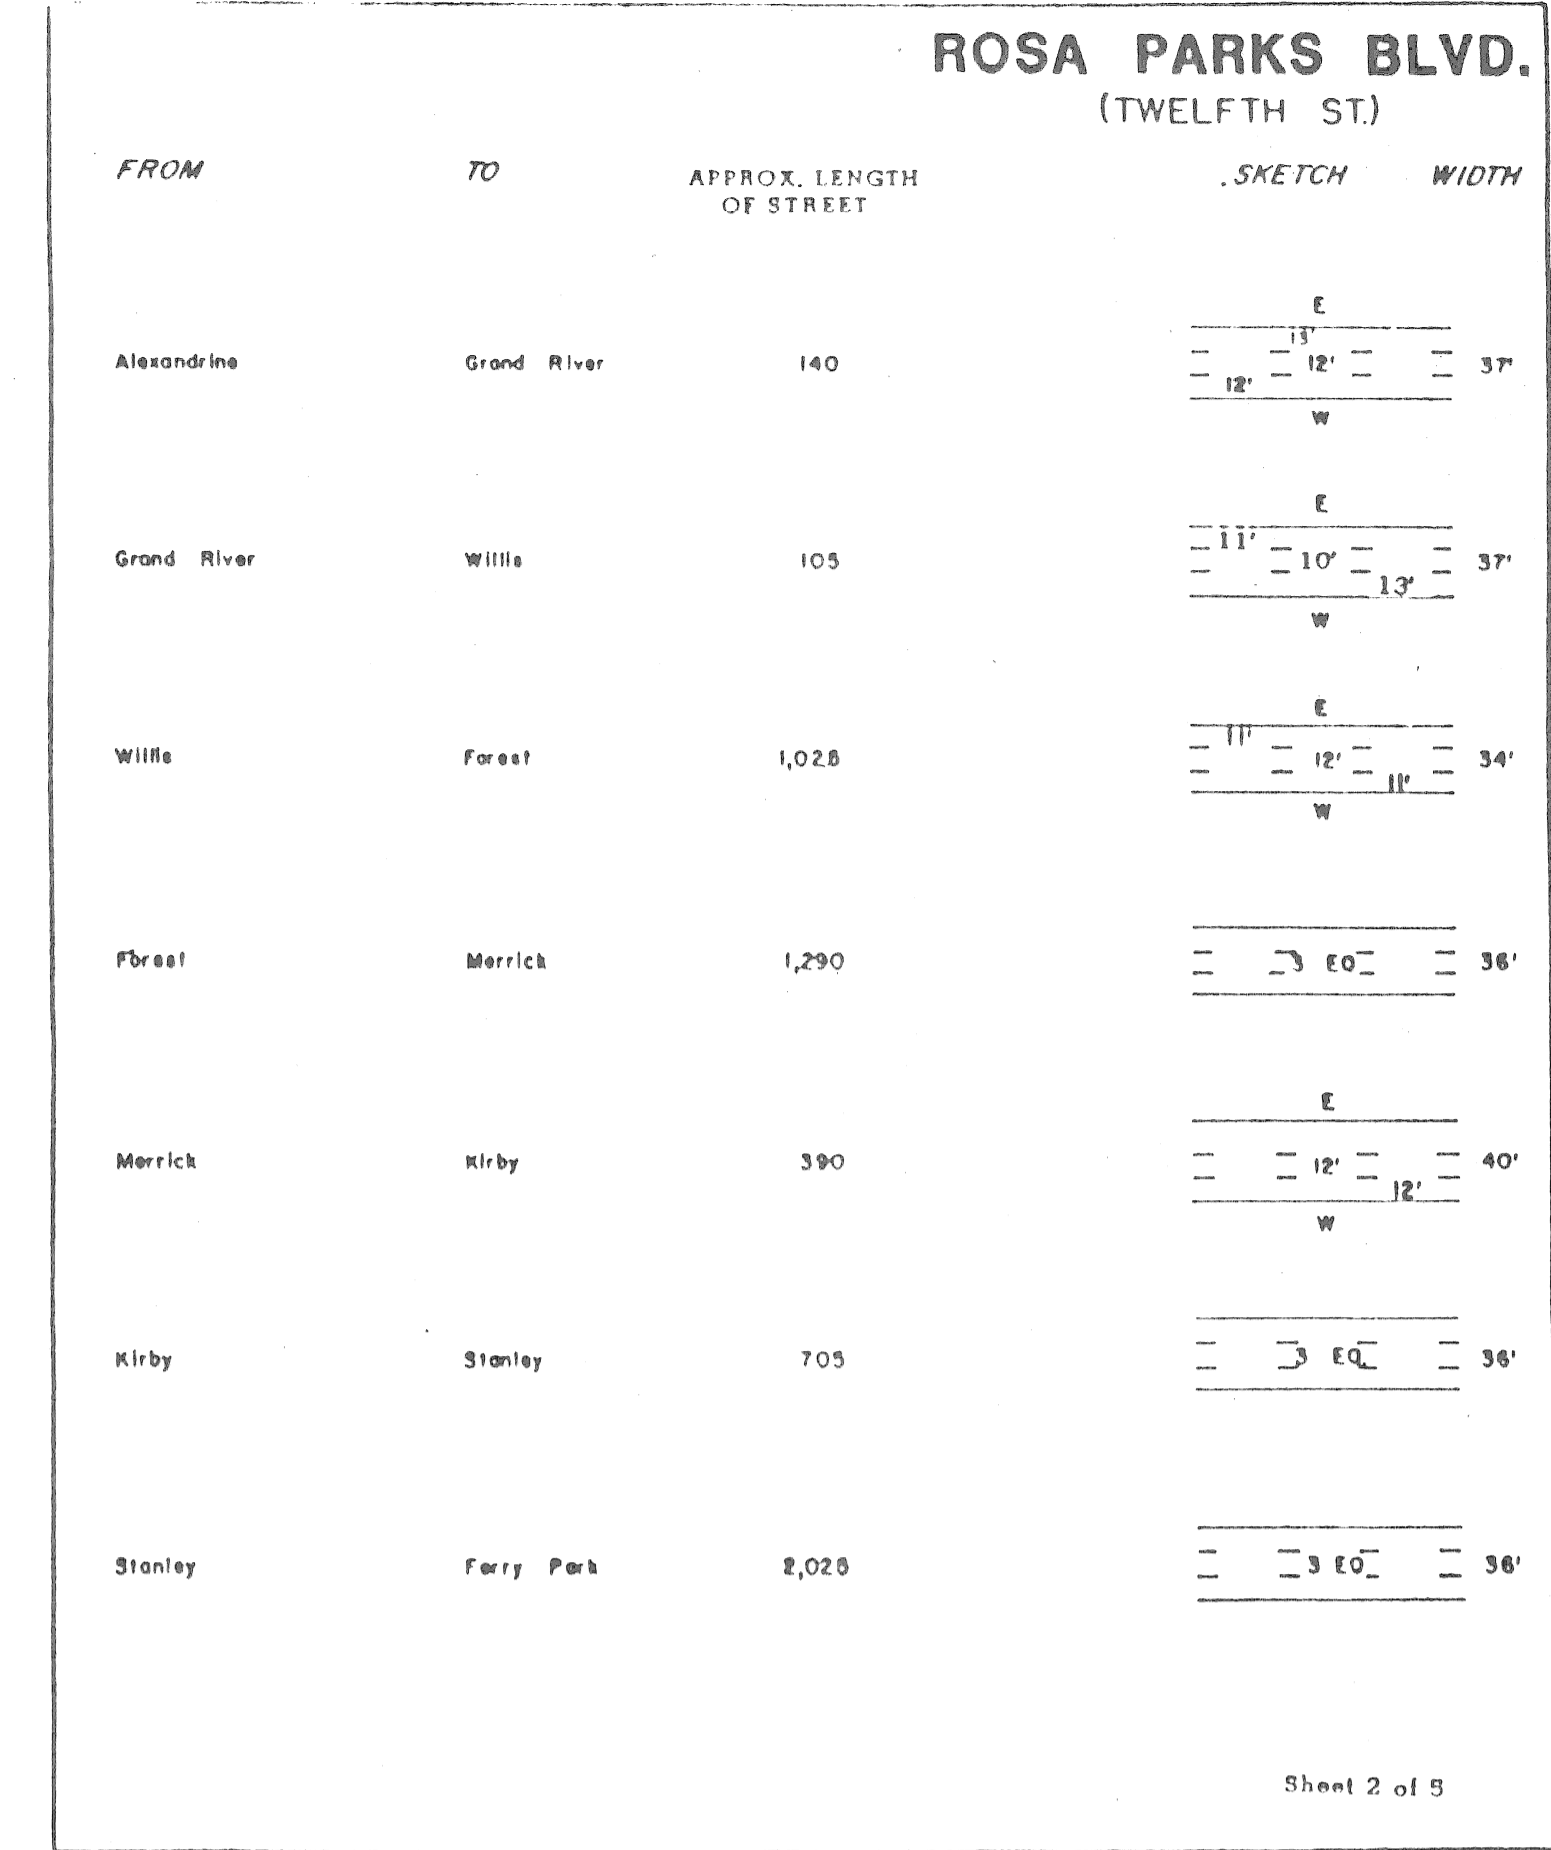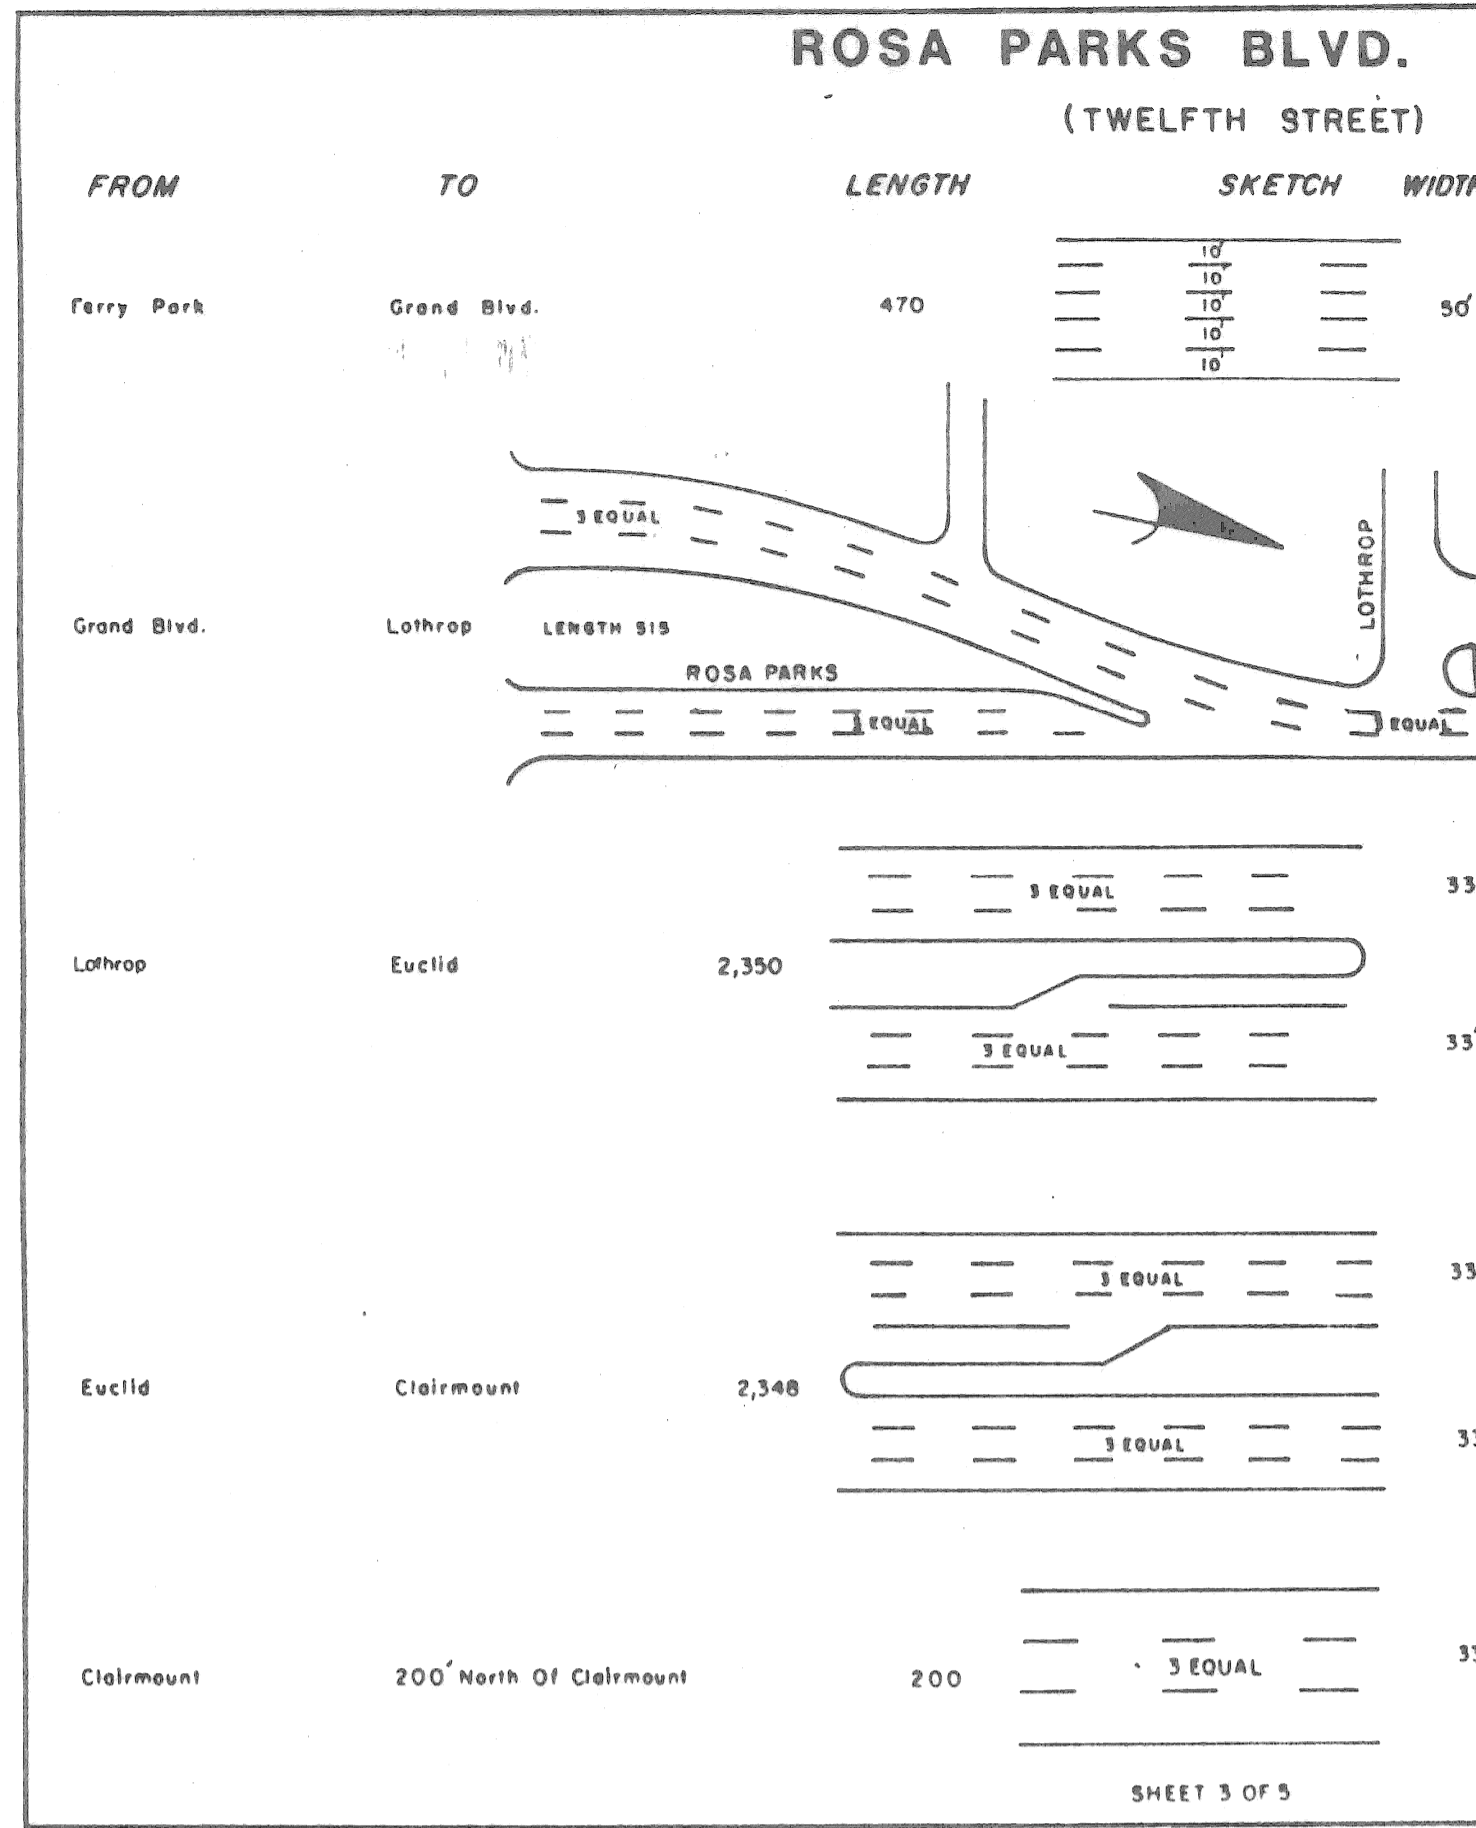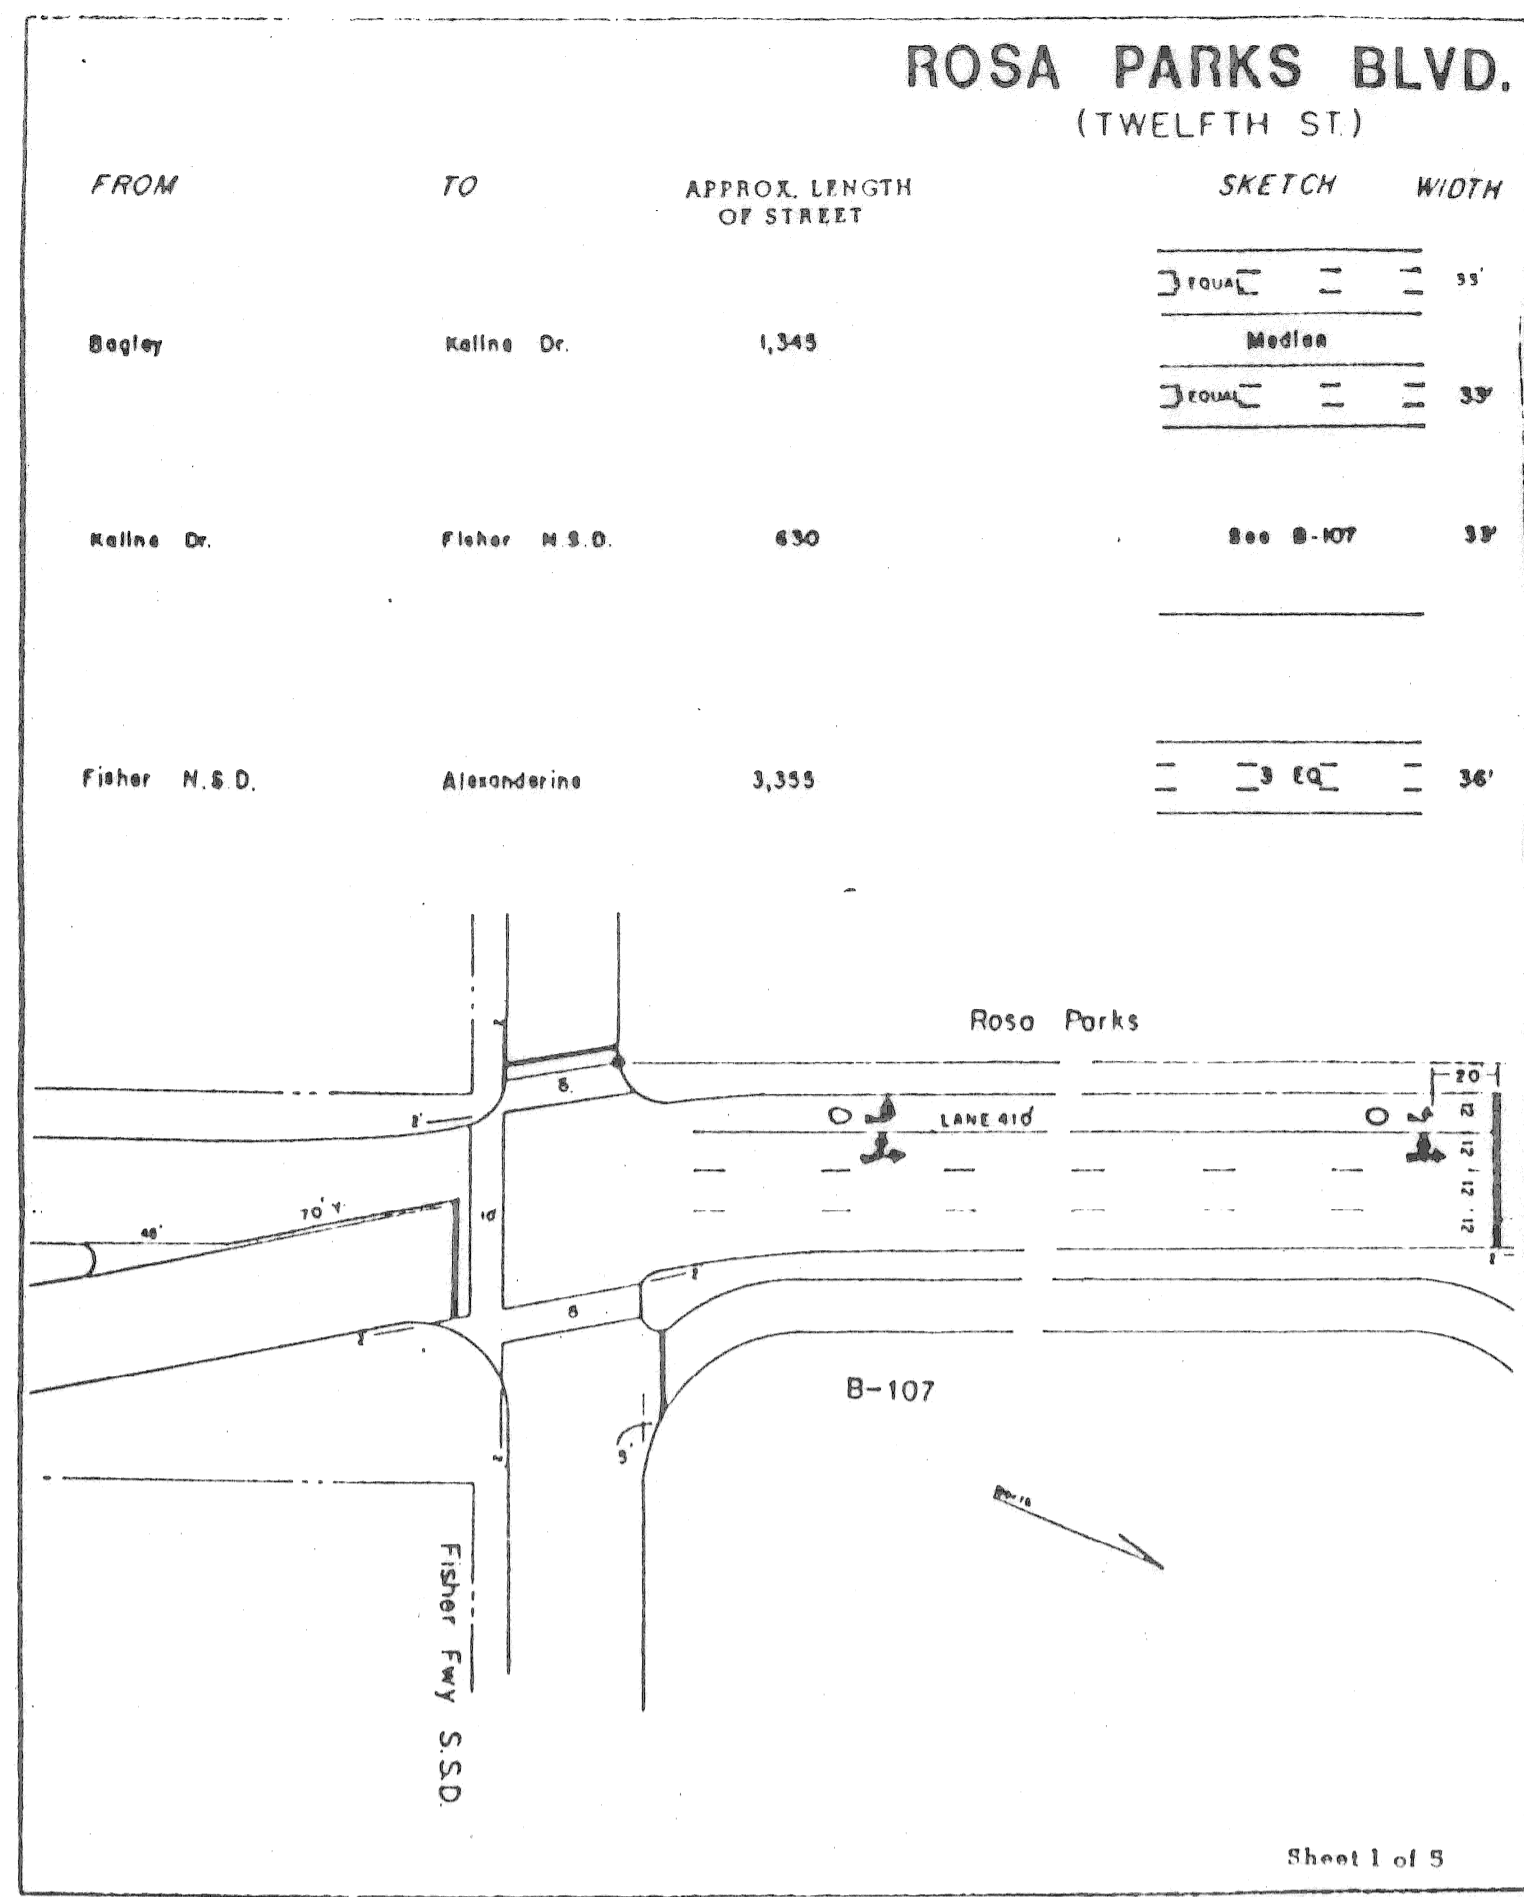

**NOTE:**  
FOR LEGEND SEE SHEET #2

BAGLEY - CLAIRMOUNT - POLYESTER PAVEMENT MARKINGS

CLAIRMOUNT - FENKELL - HOT THERMOPLASTIC PAVEMENT MARKINGS

COORD	DESCRIPTION	DRN	CRD	APVD	DATE

REVISIONS LOCATED BY COORDINATES ON SHEET

REFERENCE DRAWINGS	DESIGNED BY	APPROVED:
		<i>William A. Talley</i>
		ENGINEER OF STREETS
		HIGHWAY ENGINEER

CITY OF DETROIT  
CITY ENGINEERING DEPARTMENT  
BUREAUS OF STREETS AND HIGHWAYS  
FOR

ROSA PARKS BLVD. LANING  
BAGLEY TO FENKELL

20 OF 58

SHEET 5 OF 10 SHEETS
CONTRACT NO.
ASSIGNMENT NO.
DATE 6/20/80

