


JOY ROAD - SPINOZA TO WEST PARKWAY

JOY ROAD SPINOZA TO WEST PARKWAY

TYPICAL CROSS-SECTION

SCALE 1" = 4'

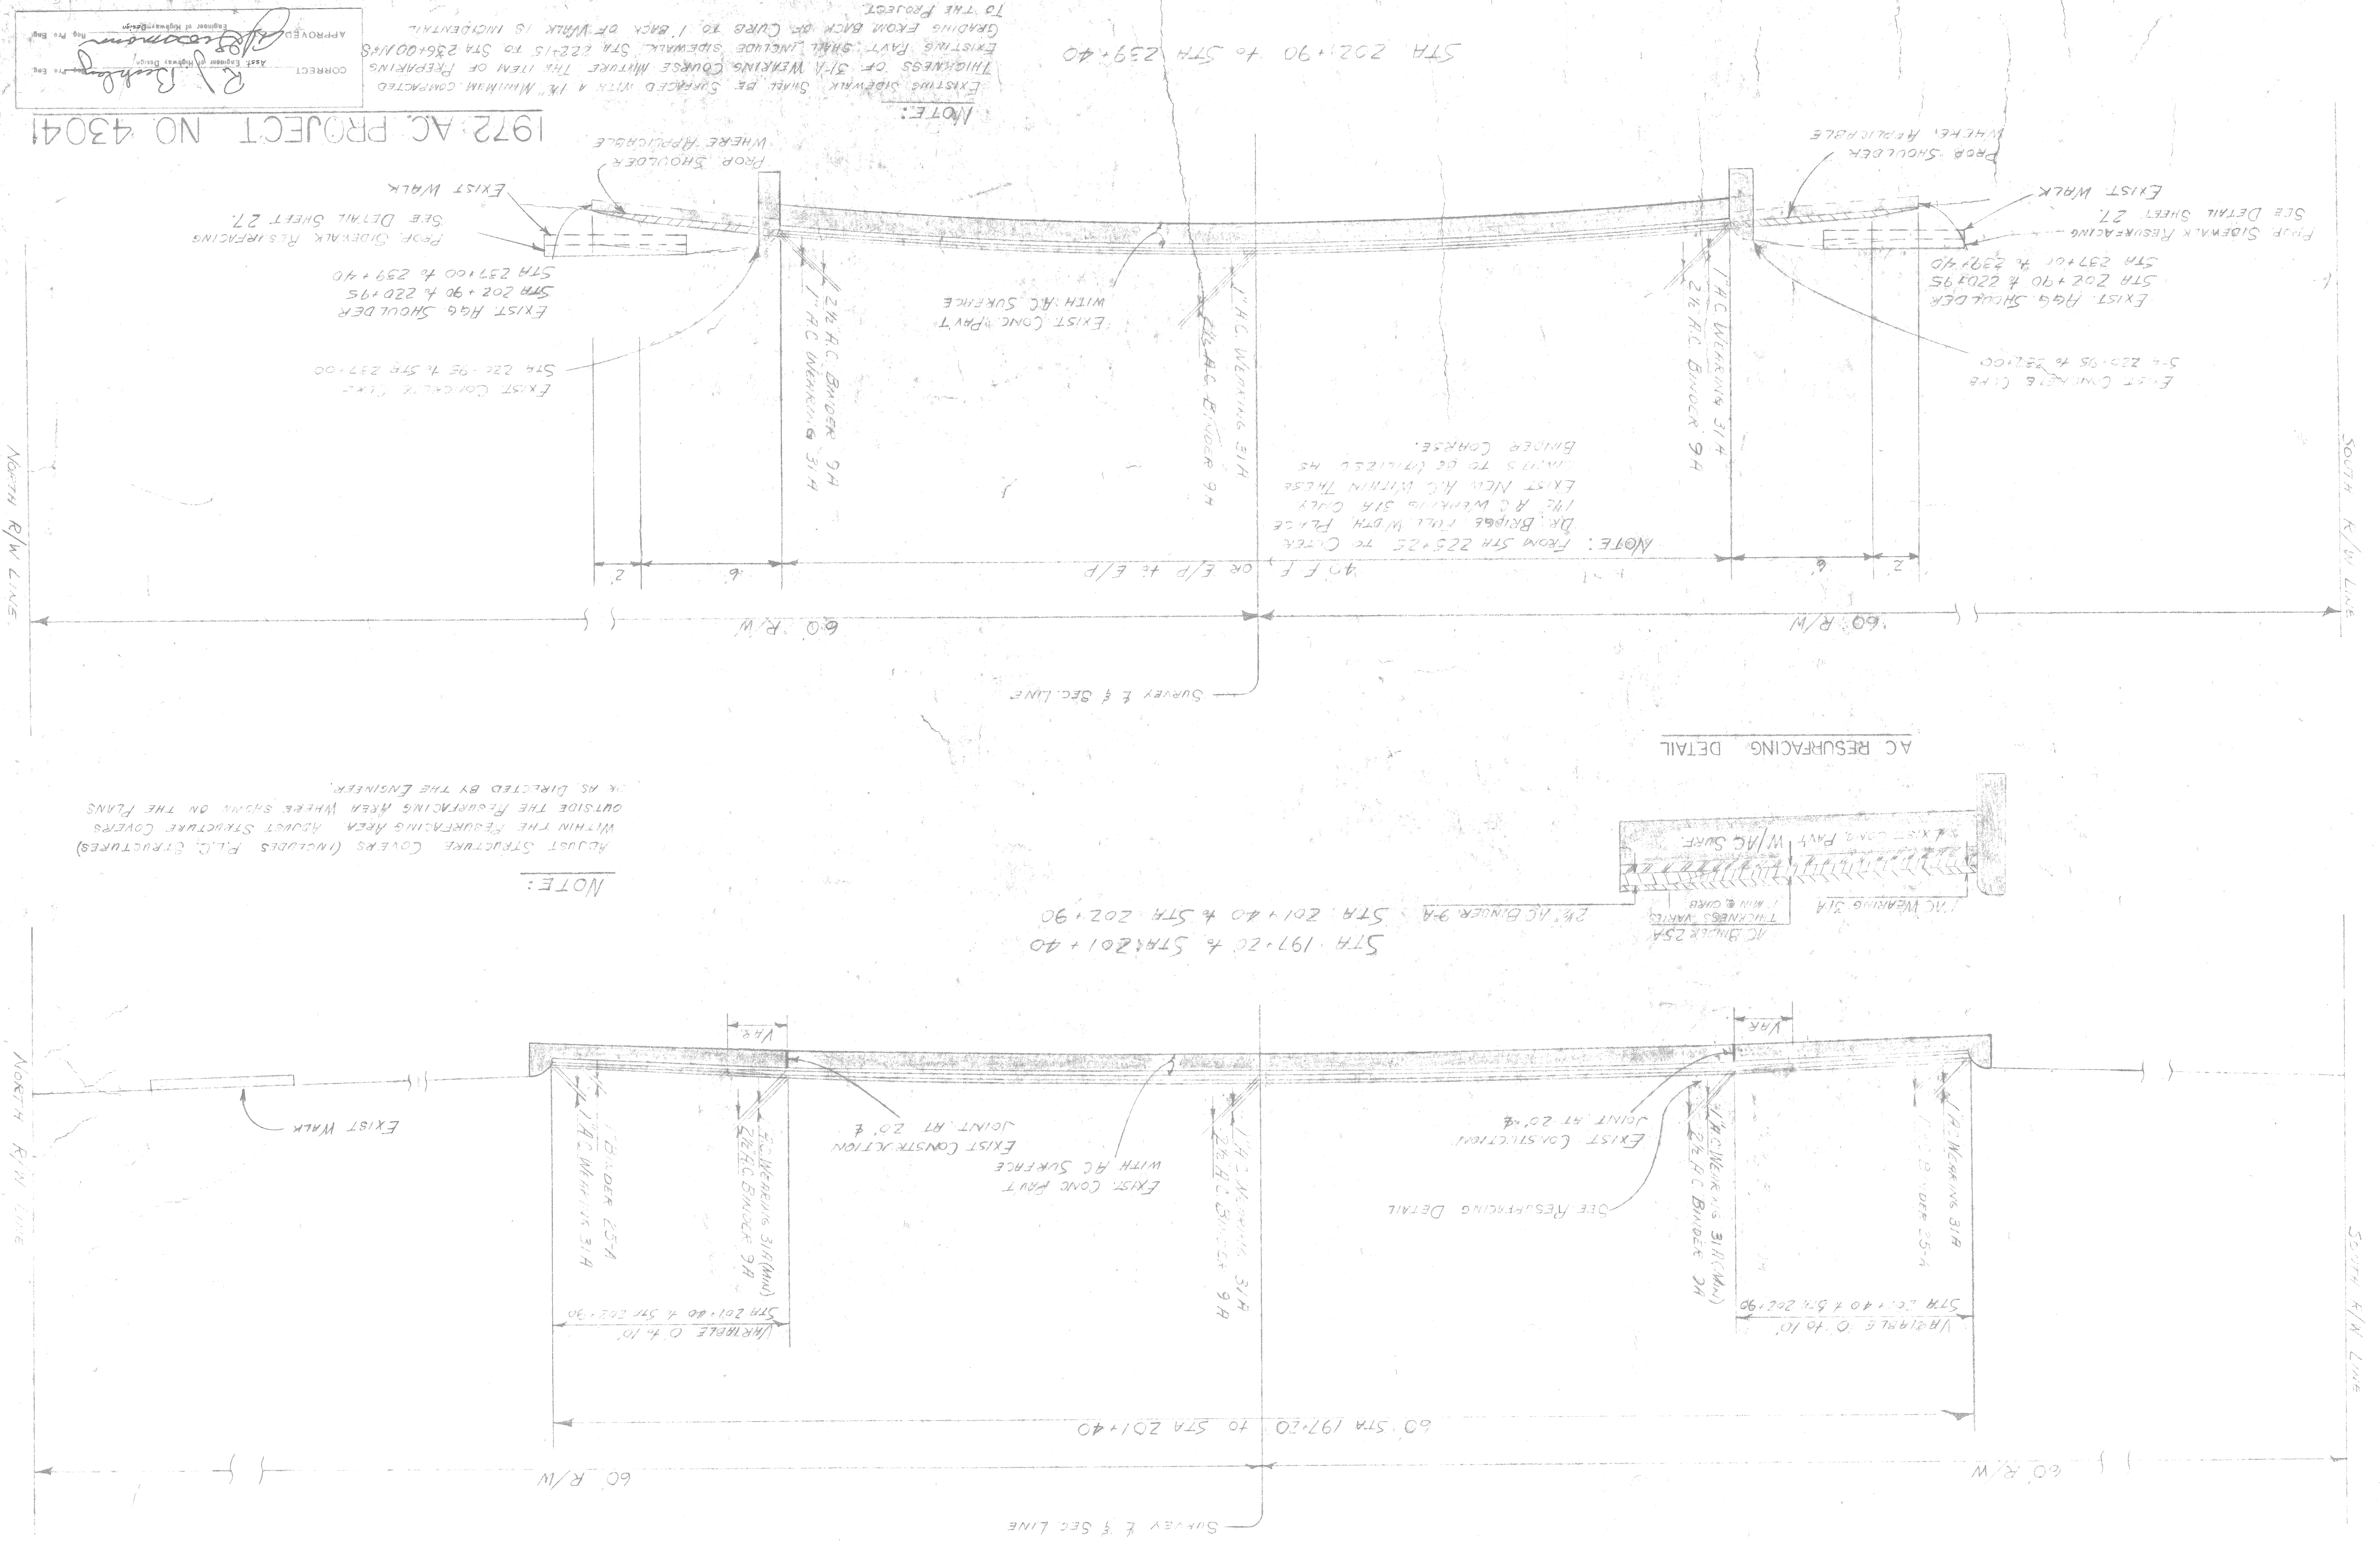

ITEM	QUANTITY
REMOVING ASPHALT SURFACE	1101 SA/YD
PLANER METHOD	1227 SA/YD
REMOVING SIDEWALK	— SA/YD
REMOVING OLD PAVEMENT (PATCHING)	911 SA/YD
REMOVING CURB (PATCHING)	1361 LIN/FT
ADJUSTING MANHOLE, FURNISHING COVER "A"	2 EA
ADJUSTING CATCH BASIN, FURNISHING COVER "X"	2 EA
ADJUSTING WATER SHUTOFF RISE BOX	2 EA
ADJUSTING MONUMENT BOX	4 EA
RECONSTRUCTING M.H. OR W.G.W.	5 LIN/FT
ADJUSTING COVERS	55 EA
6" PIPE UNDERDRAIN	— LIN/FT
CONCRETE PAVEMENT, 9" (PATCHING)	— SA/YD
CONCRETE CURB, STRAIGHT	1361 LIN/FT
INTEGRAL CONCRETE CURB AND WALK	— LIN/FT
AGGREGATE SHOULDER	389 CU YD
2 TONS	2 TONS
CALCIUM CHLORIDE, APPLIED	— SA/FT
4" CONCRETE SIDEWALK	3186 GAL
BITUMINOUS BOND COAT	— GAL
BITUMINOUS PRIME COAT	— LIN/FT
NOTCHING CONCRETE PAVEMENT FOR JOINT	42 STA
PREPARING EXISTING PAVEMENT	— LIN/FT
SAWED LONG, PLANE OR WEARNESS JOINT IN	9080 LIN/FT
ASPHALTIC CONCRETE SURFACE	— SA/YD
CHIPPING EXISTING CONCRETE PAVEMENT	— SA/YD
CONC. PAV'T, 9" W/ INTERL. CURB (PATCHING)	663 SA/YD
ESTIMATED QUANTITIES FOR ASPHALT CONCRETE MIXTURE BASE, ON BASE OF NATURAL AGGREGATE	— TONS
ASPH. CONC. BINDER COURSE, 2 1/2"	2503 TONS
ASPH. CONC. BINDER COURSE, 9A	— TONS
ASPH. CONC. WEARING COURSE, 3 1/4"	1552 TONS
ASPH. CONC. BASE COURSE, 2 1/2"	320 TONS

APPROVED: *[Signature]*
 CORRECT: *[Signature]*
 1972 AC PROJECT NO 43041

NOTE:
 EXISTING SIDEWALK SHALL BE SPACKED WITH A 1" MINIMUM COMPACTED THICKNESS OF 3/4" WEARING COURSE MIXTURE THE ITEM OF PREPARING EXISTING PAV'T. SHALL INCLUDE SIDEWALK STA 222+15 TO STA 236+00 IN AS GRADING FROM BACK OF CURB TO 1' BACK OF WALK IS INCIDENTAL TO THE PROJECT.

NOTE:
 FROM STA 225+25 TO CURB DR. BRIDGE FULL WORN PAV'T 1/2" AC WEARING 3/4" CURB EXIST. NEW AC WITHIN THESE LIMITS TO BE UTILIZED AS BINDER COURSE.



NOTE:
 ADJUST STRUCTURE COVERS (INCLUDES P.L.C. STRUCTURES) WITHIN THE RESURFACING AREA ADJUST STRUCTURE COVERS AS DIRECTED BY THE ENGINEER.

198

SHEET NO. FILE #17-2

SCALE 1" = 50' CHECKED BY DRAWN BY DATE TRANSMIT BOOK APPROVED LEVEL BOOK BOARD OF WAYNE COUNTY ROAD COMMISSIONERS DETROIT 26, MICHIGAN VICE CHAIRMAN CHAIRMAN COMMISSIONER		REVISIONS NO. ITEM BY DATE NO. ITEM BY DATE NO. ITEM BY DATE	
---	--	---	--

JOY ROAD
1972 AC. PROJ. # 43041

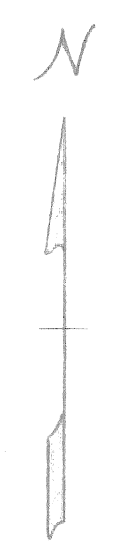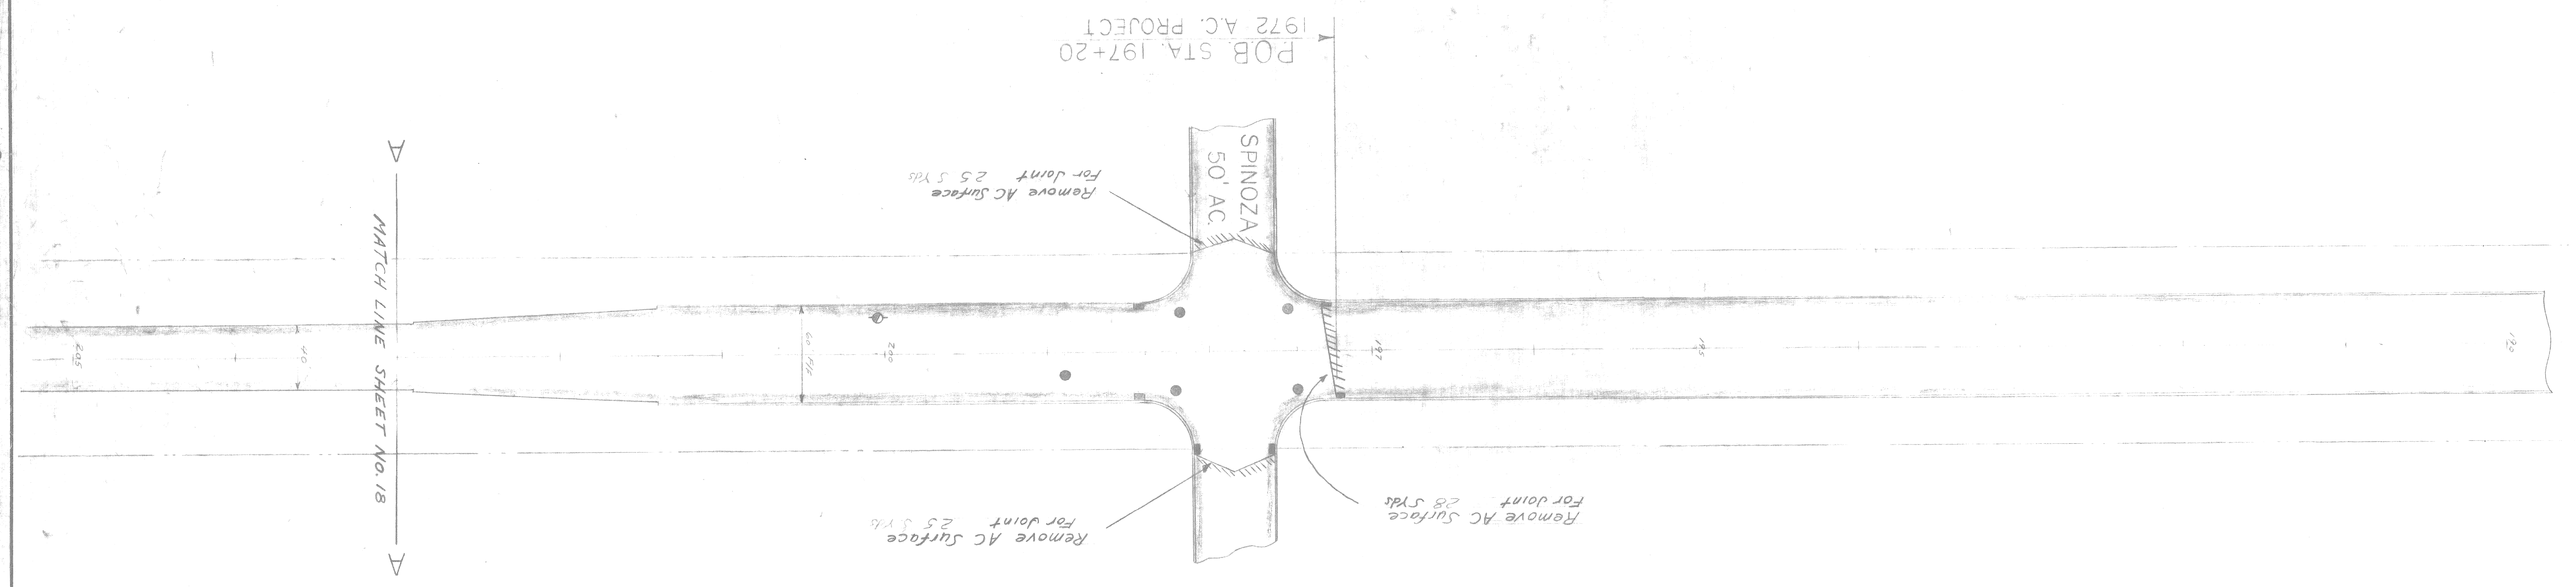

SCALE 1"=50'	DATE 2-28-50	PROJECT JOY ROAD
DRAWN BY J. J. J. J.	CHECKED BY J. J. J. J.	DESIGNED BY J. J. J. J.
APPROVED [Signature]	APPROVED [Signature]	APPROVED [Signature]

NO.	ITEM	BY	DATE

