





### Grand Circus Park Garage

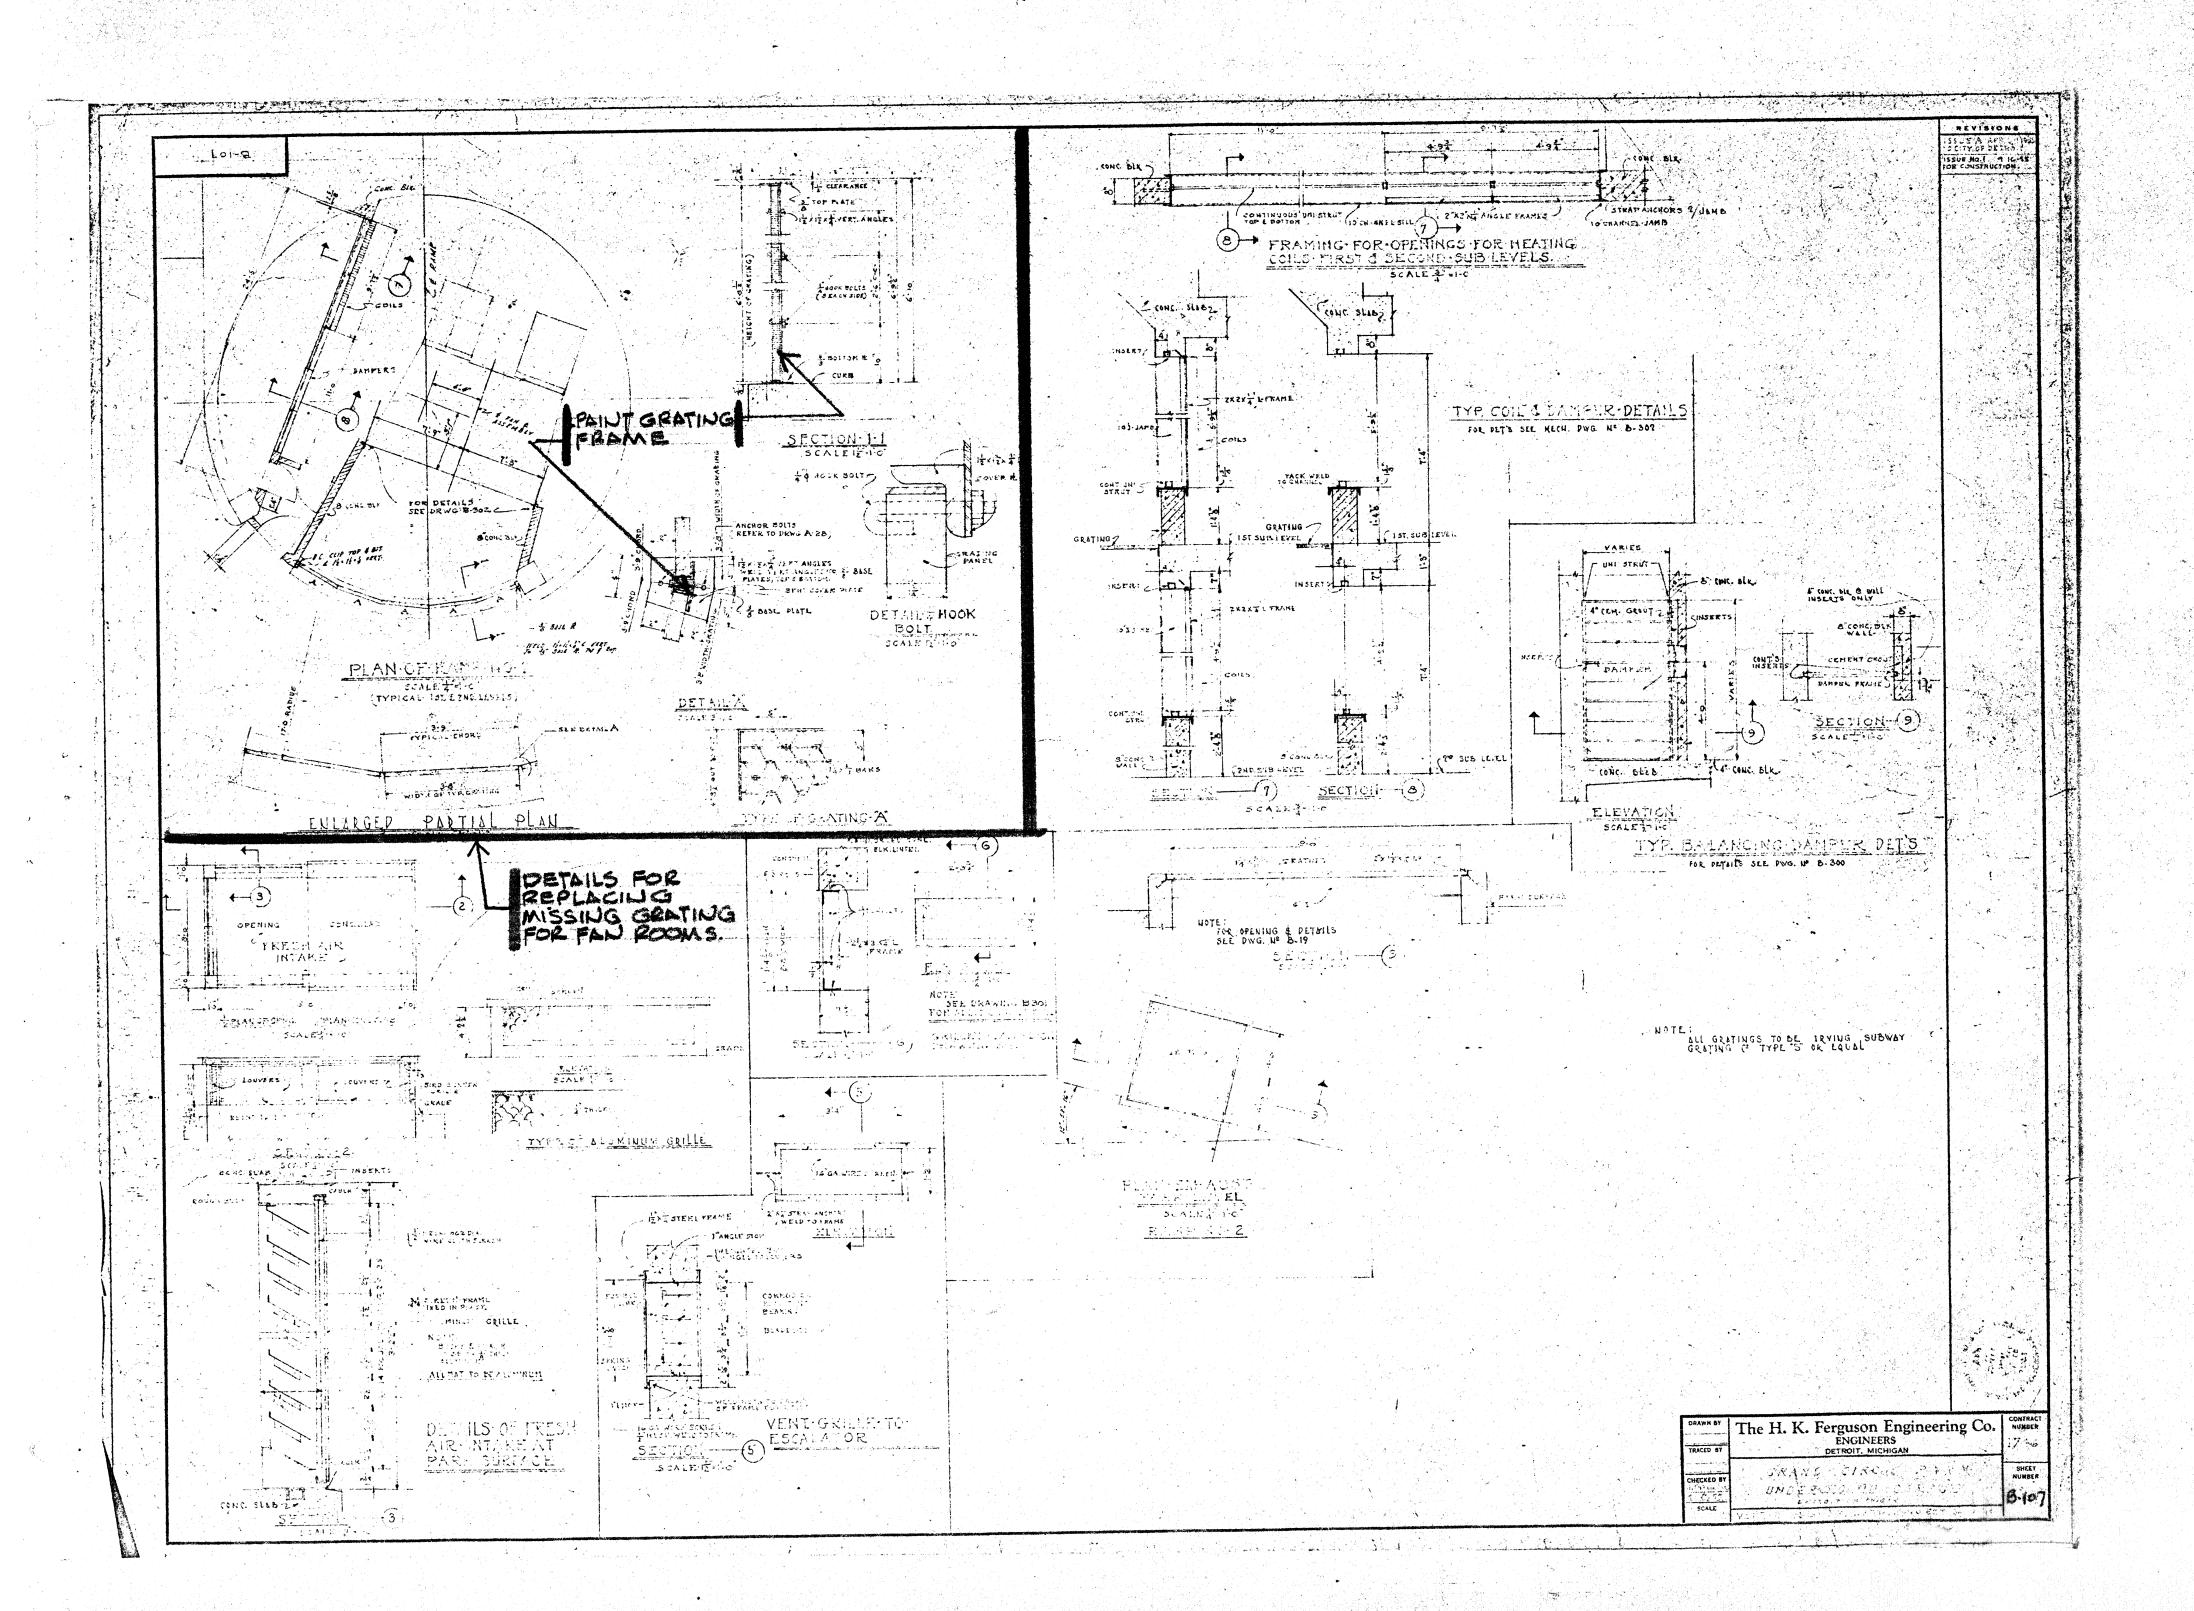

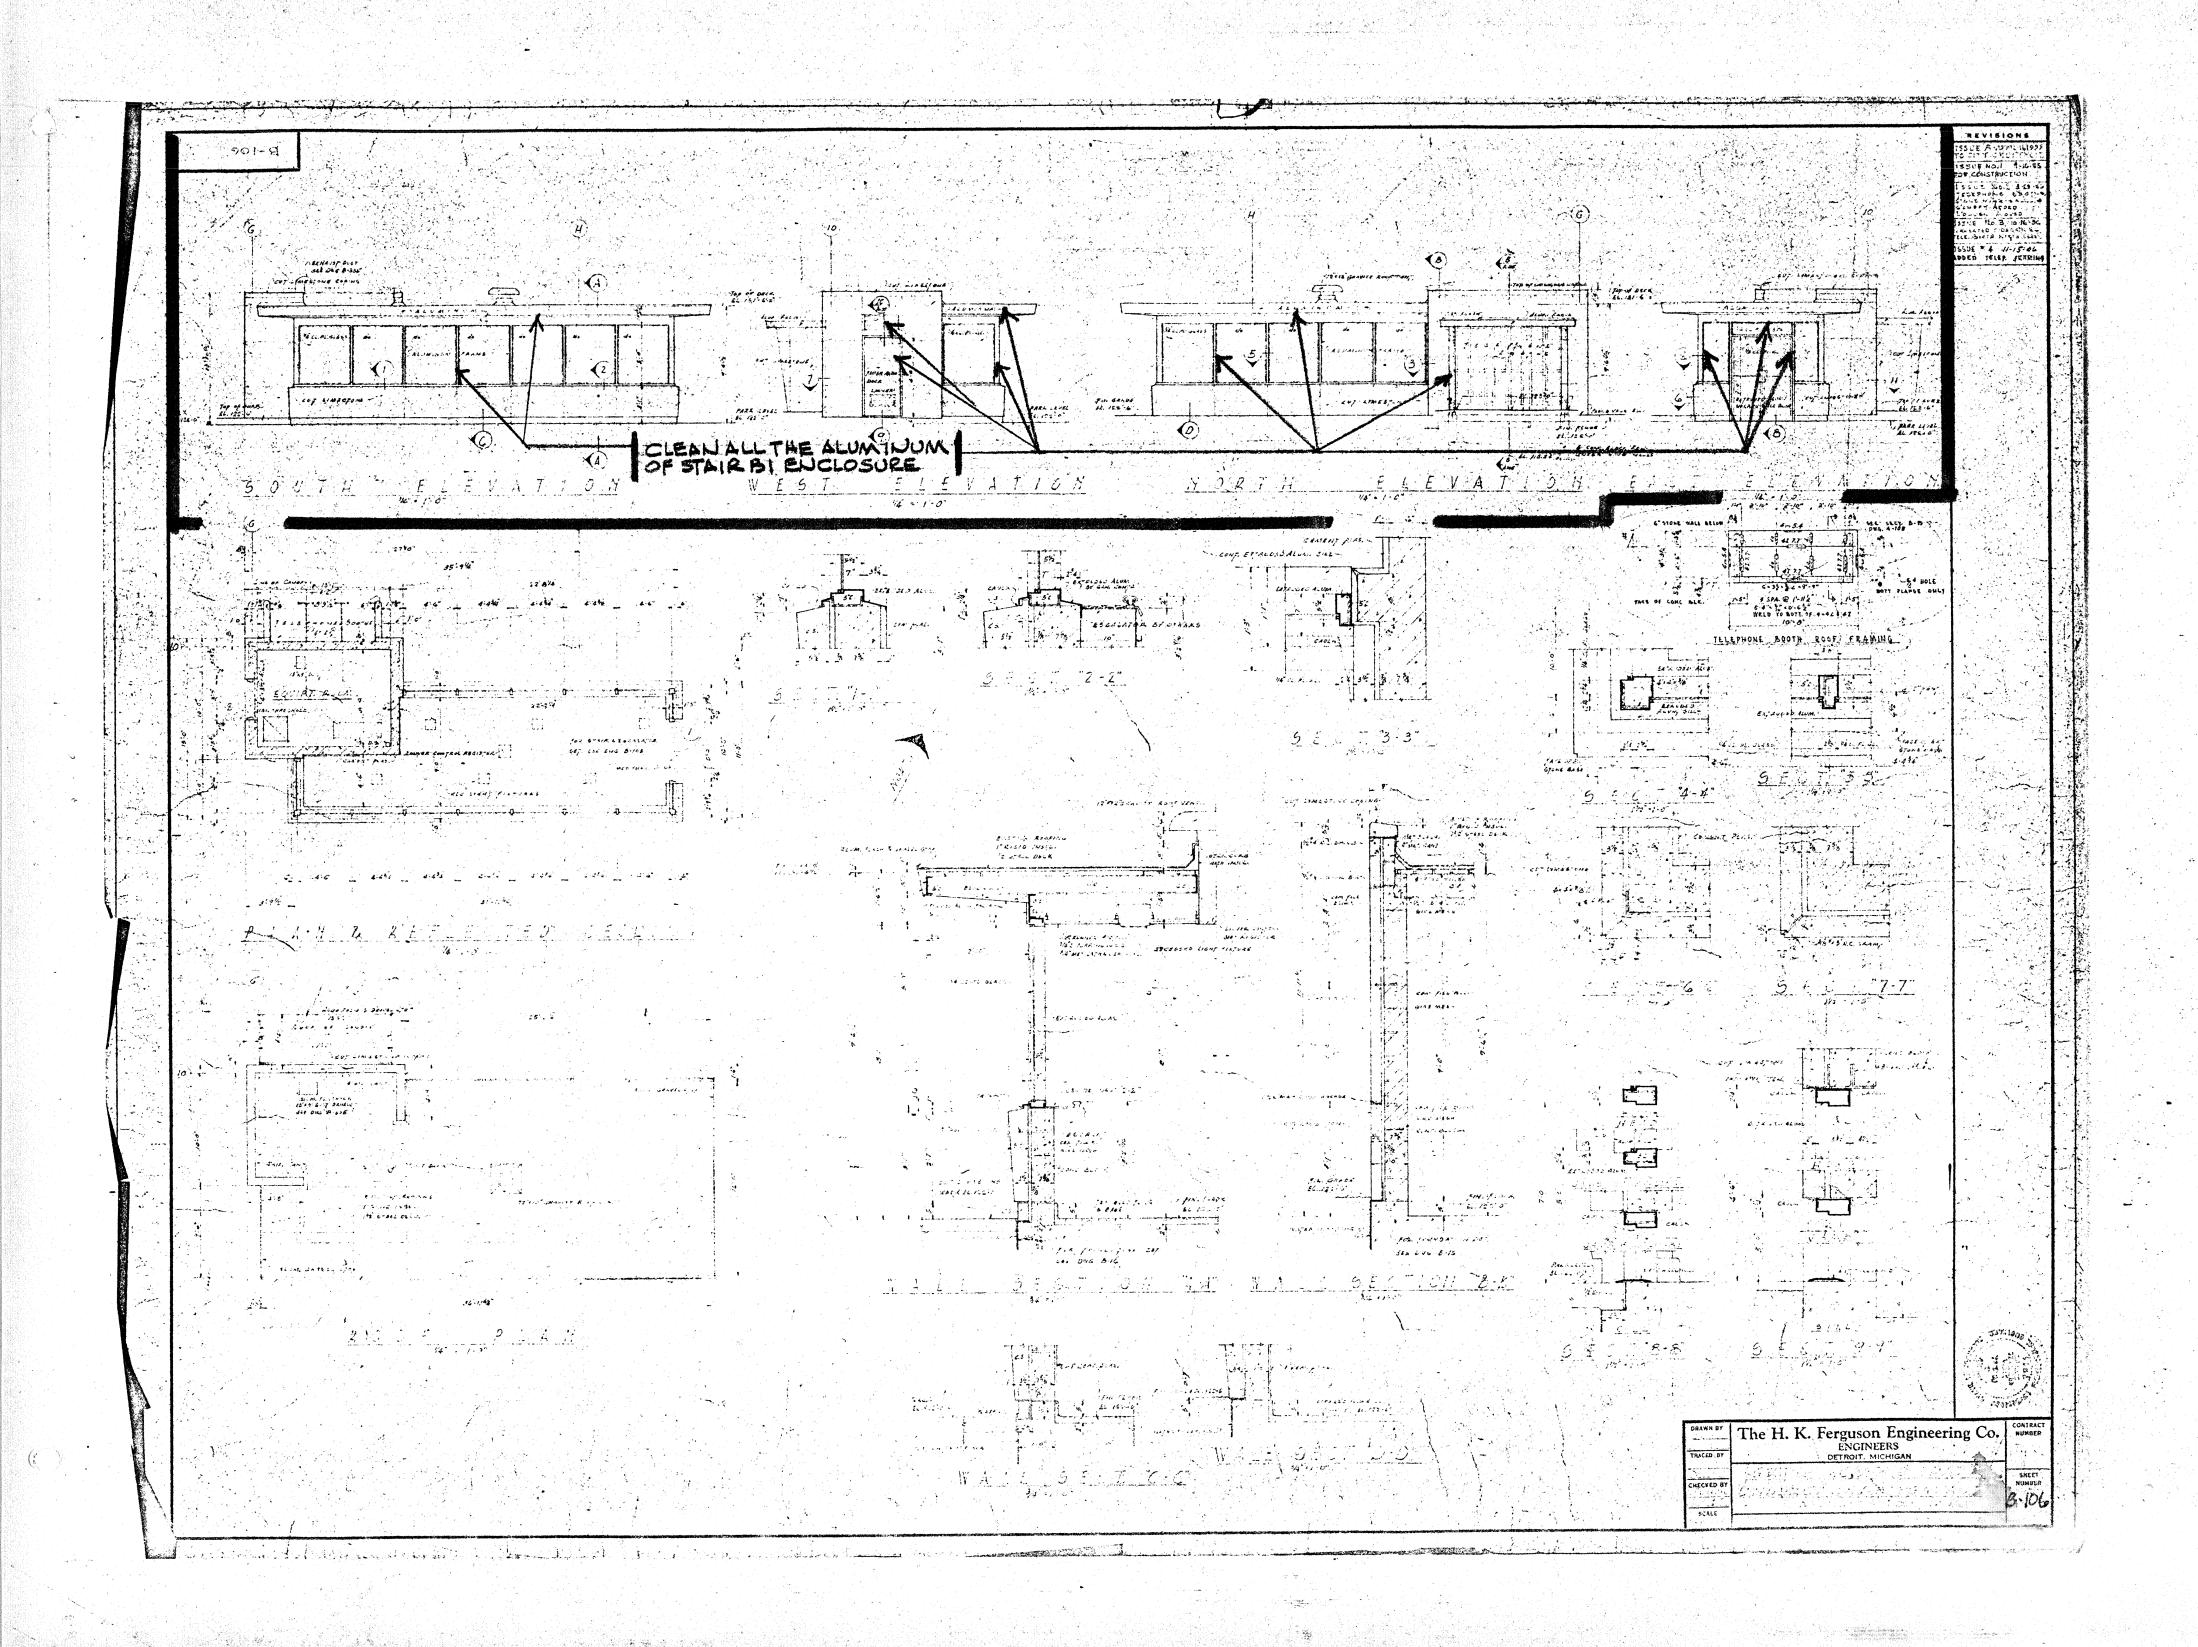


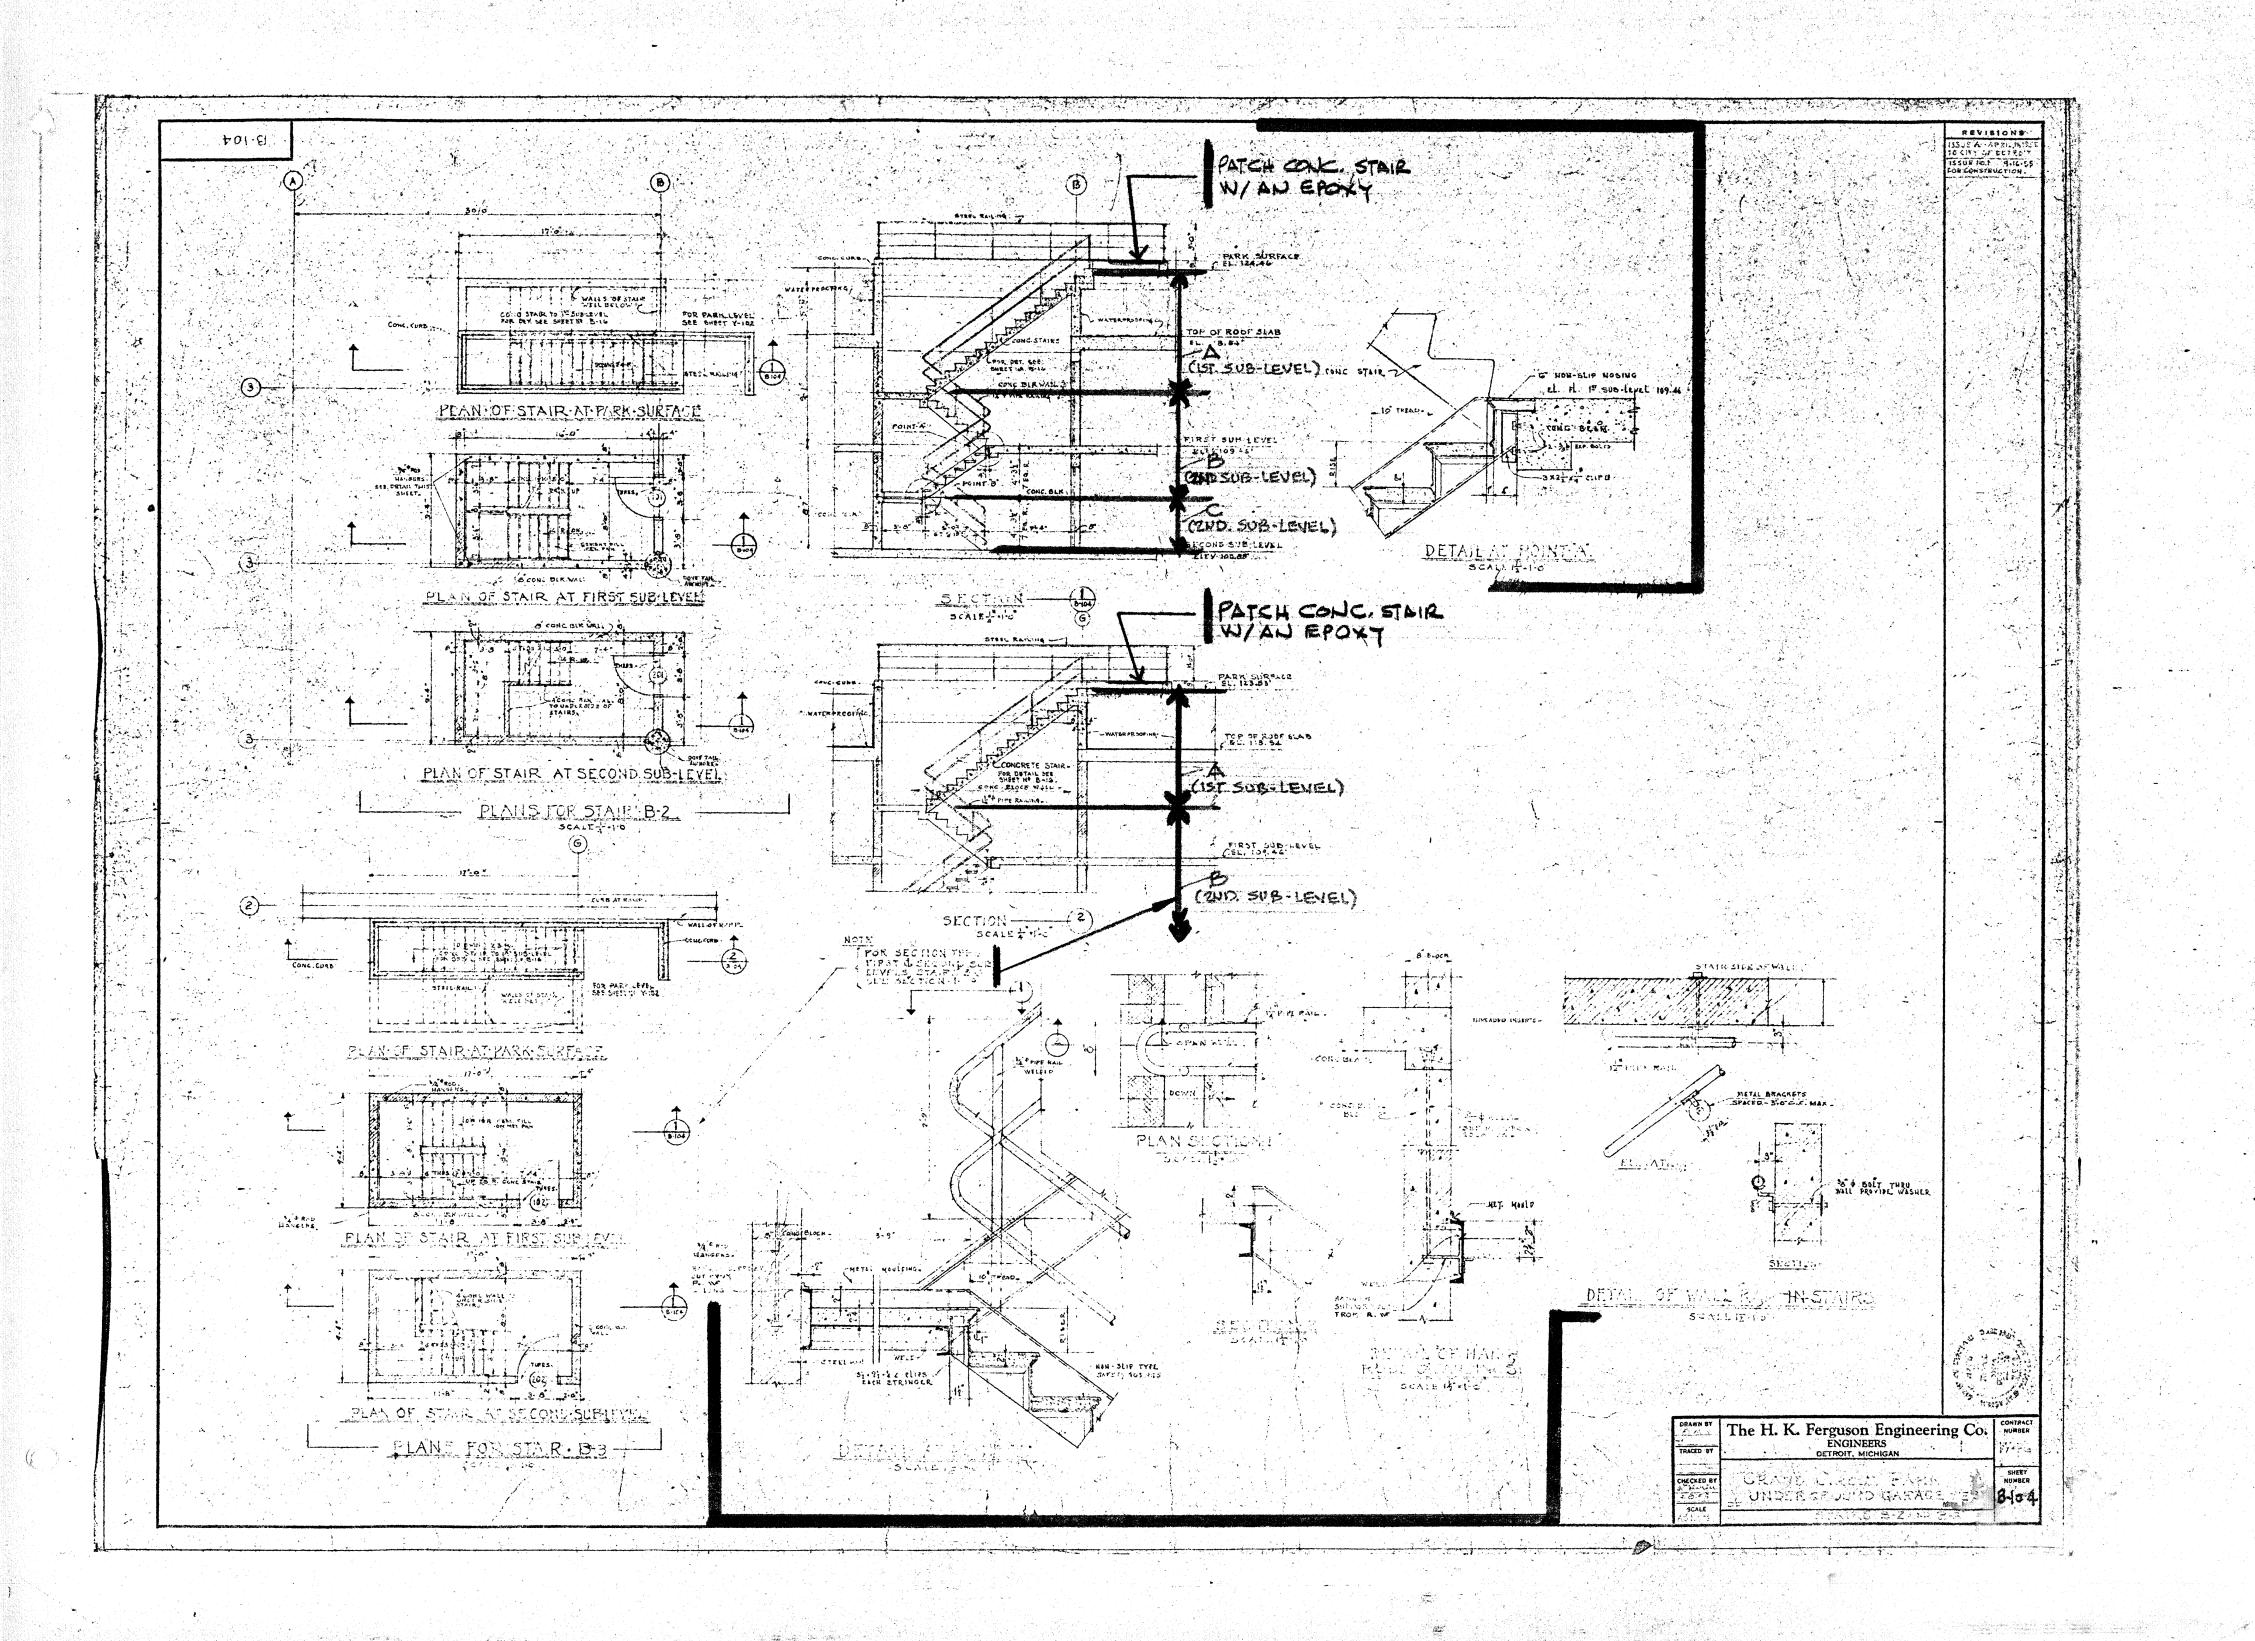


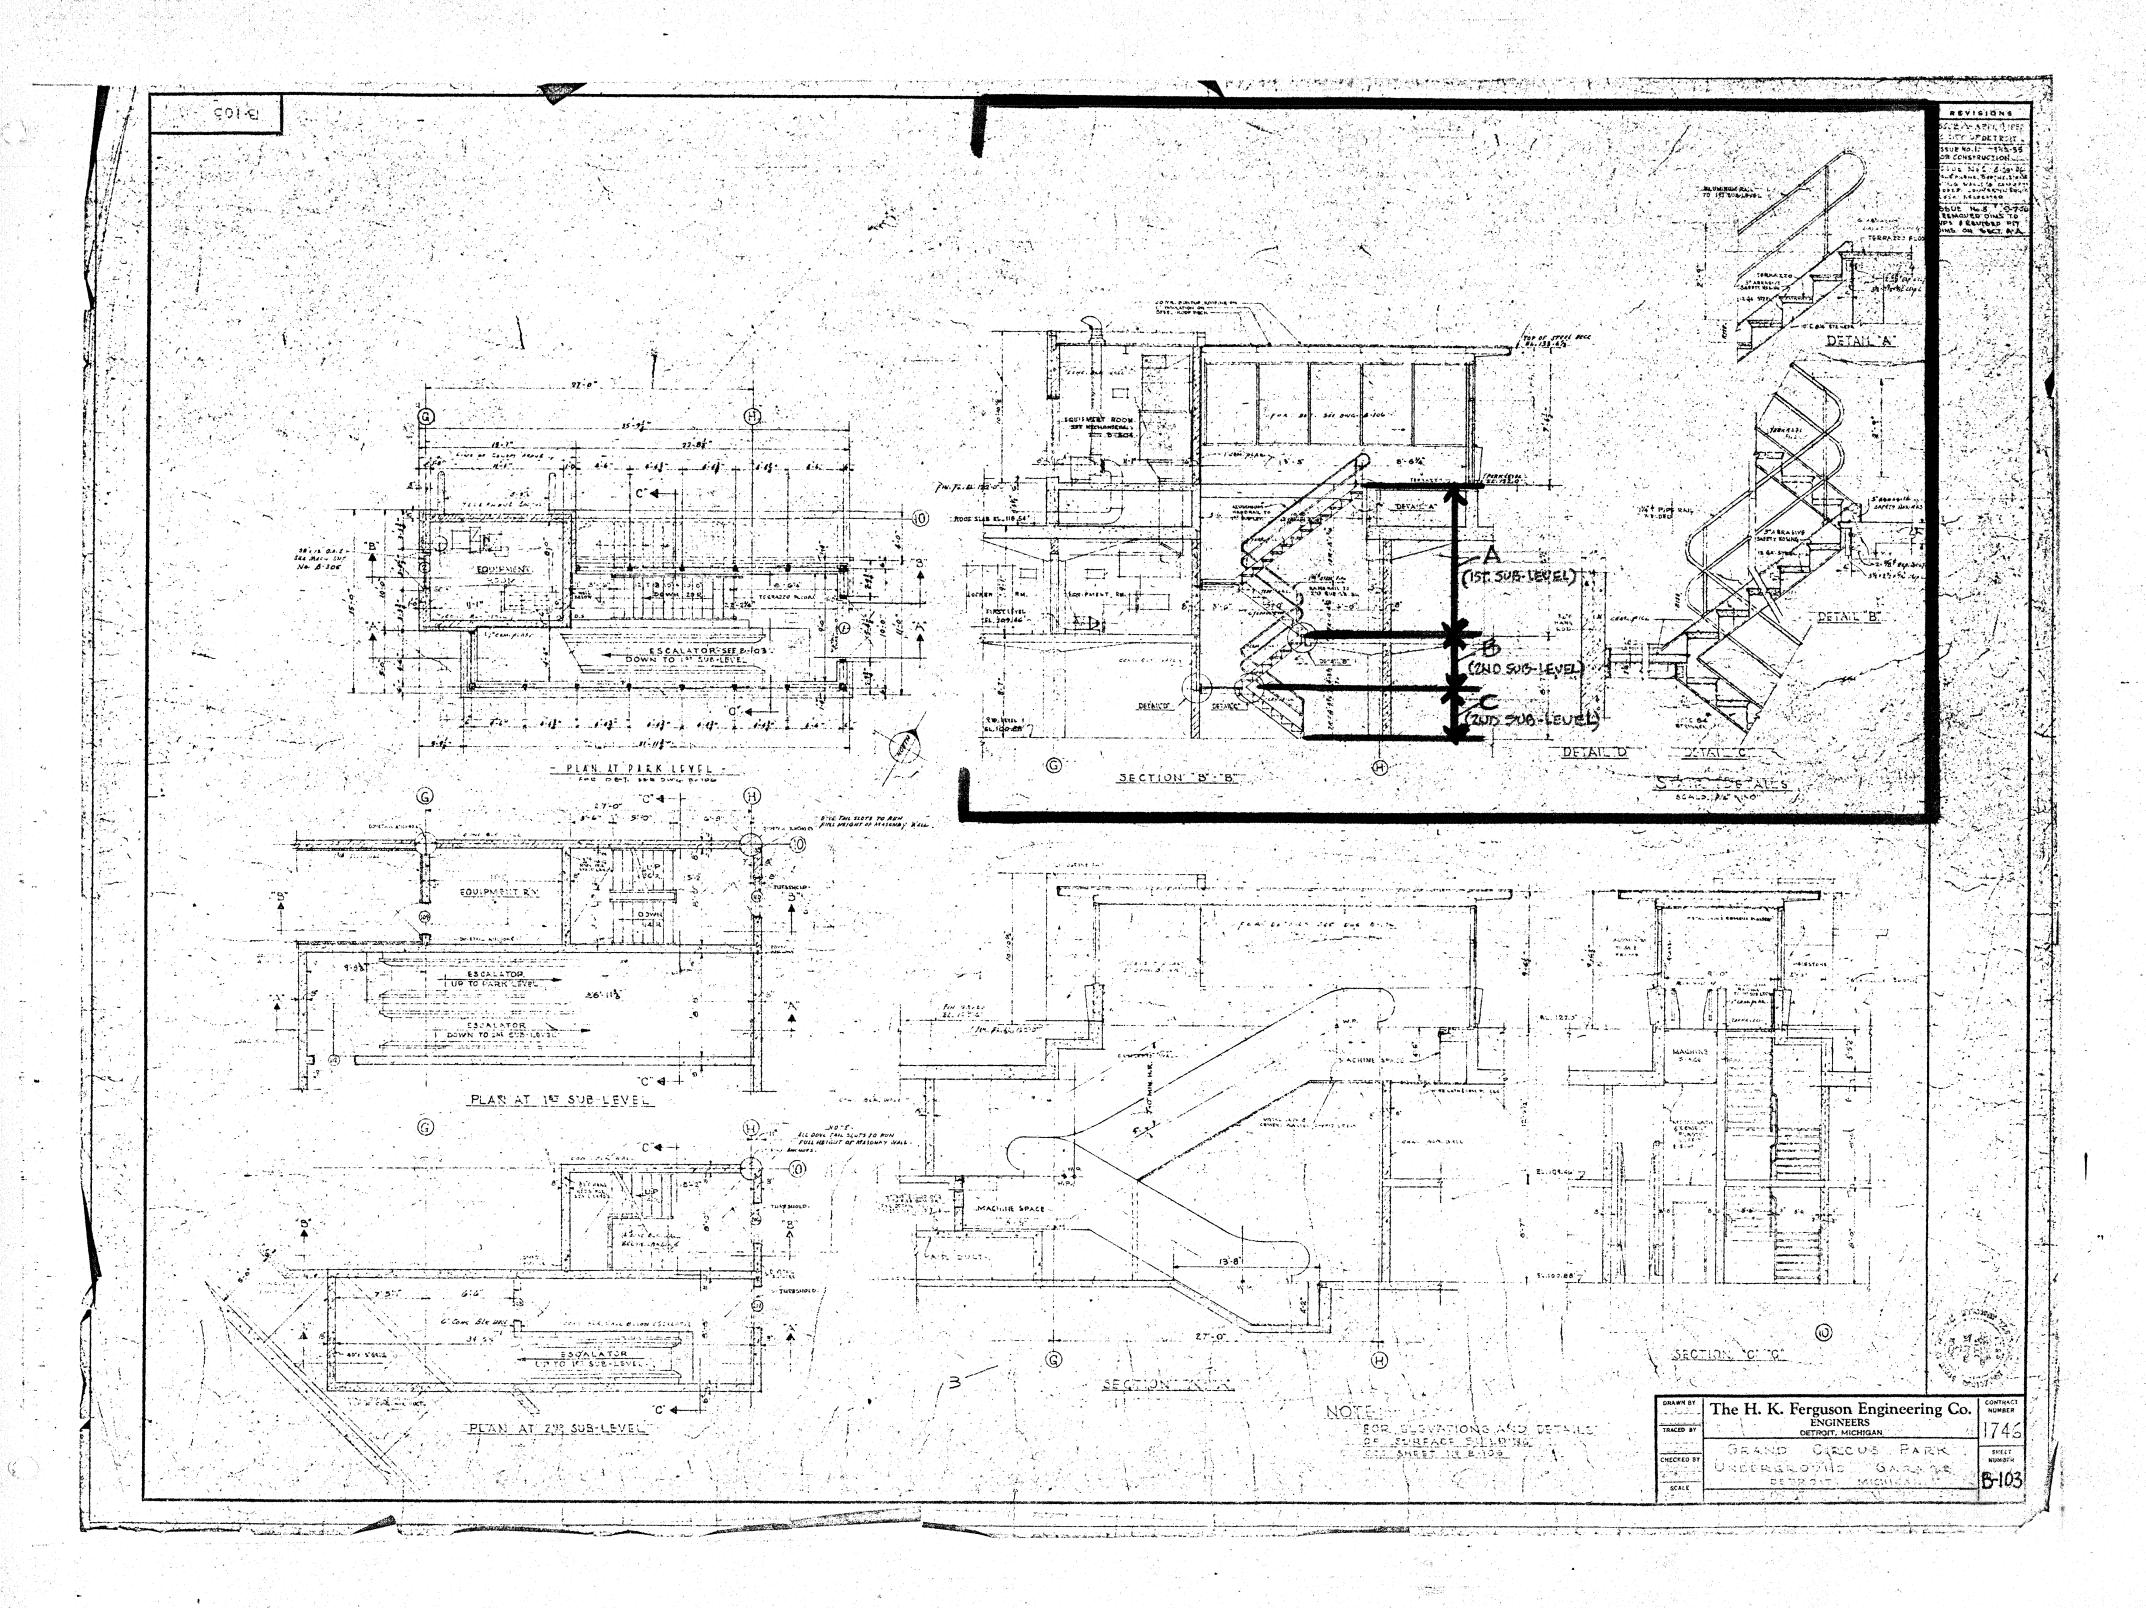



\*\*\*\*


The second of th

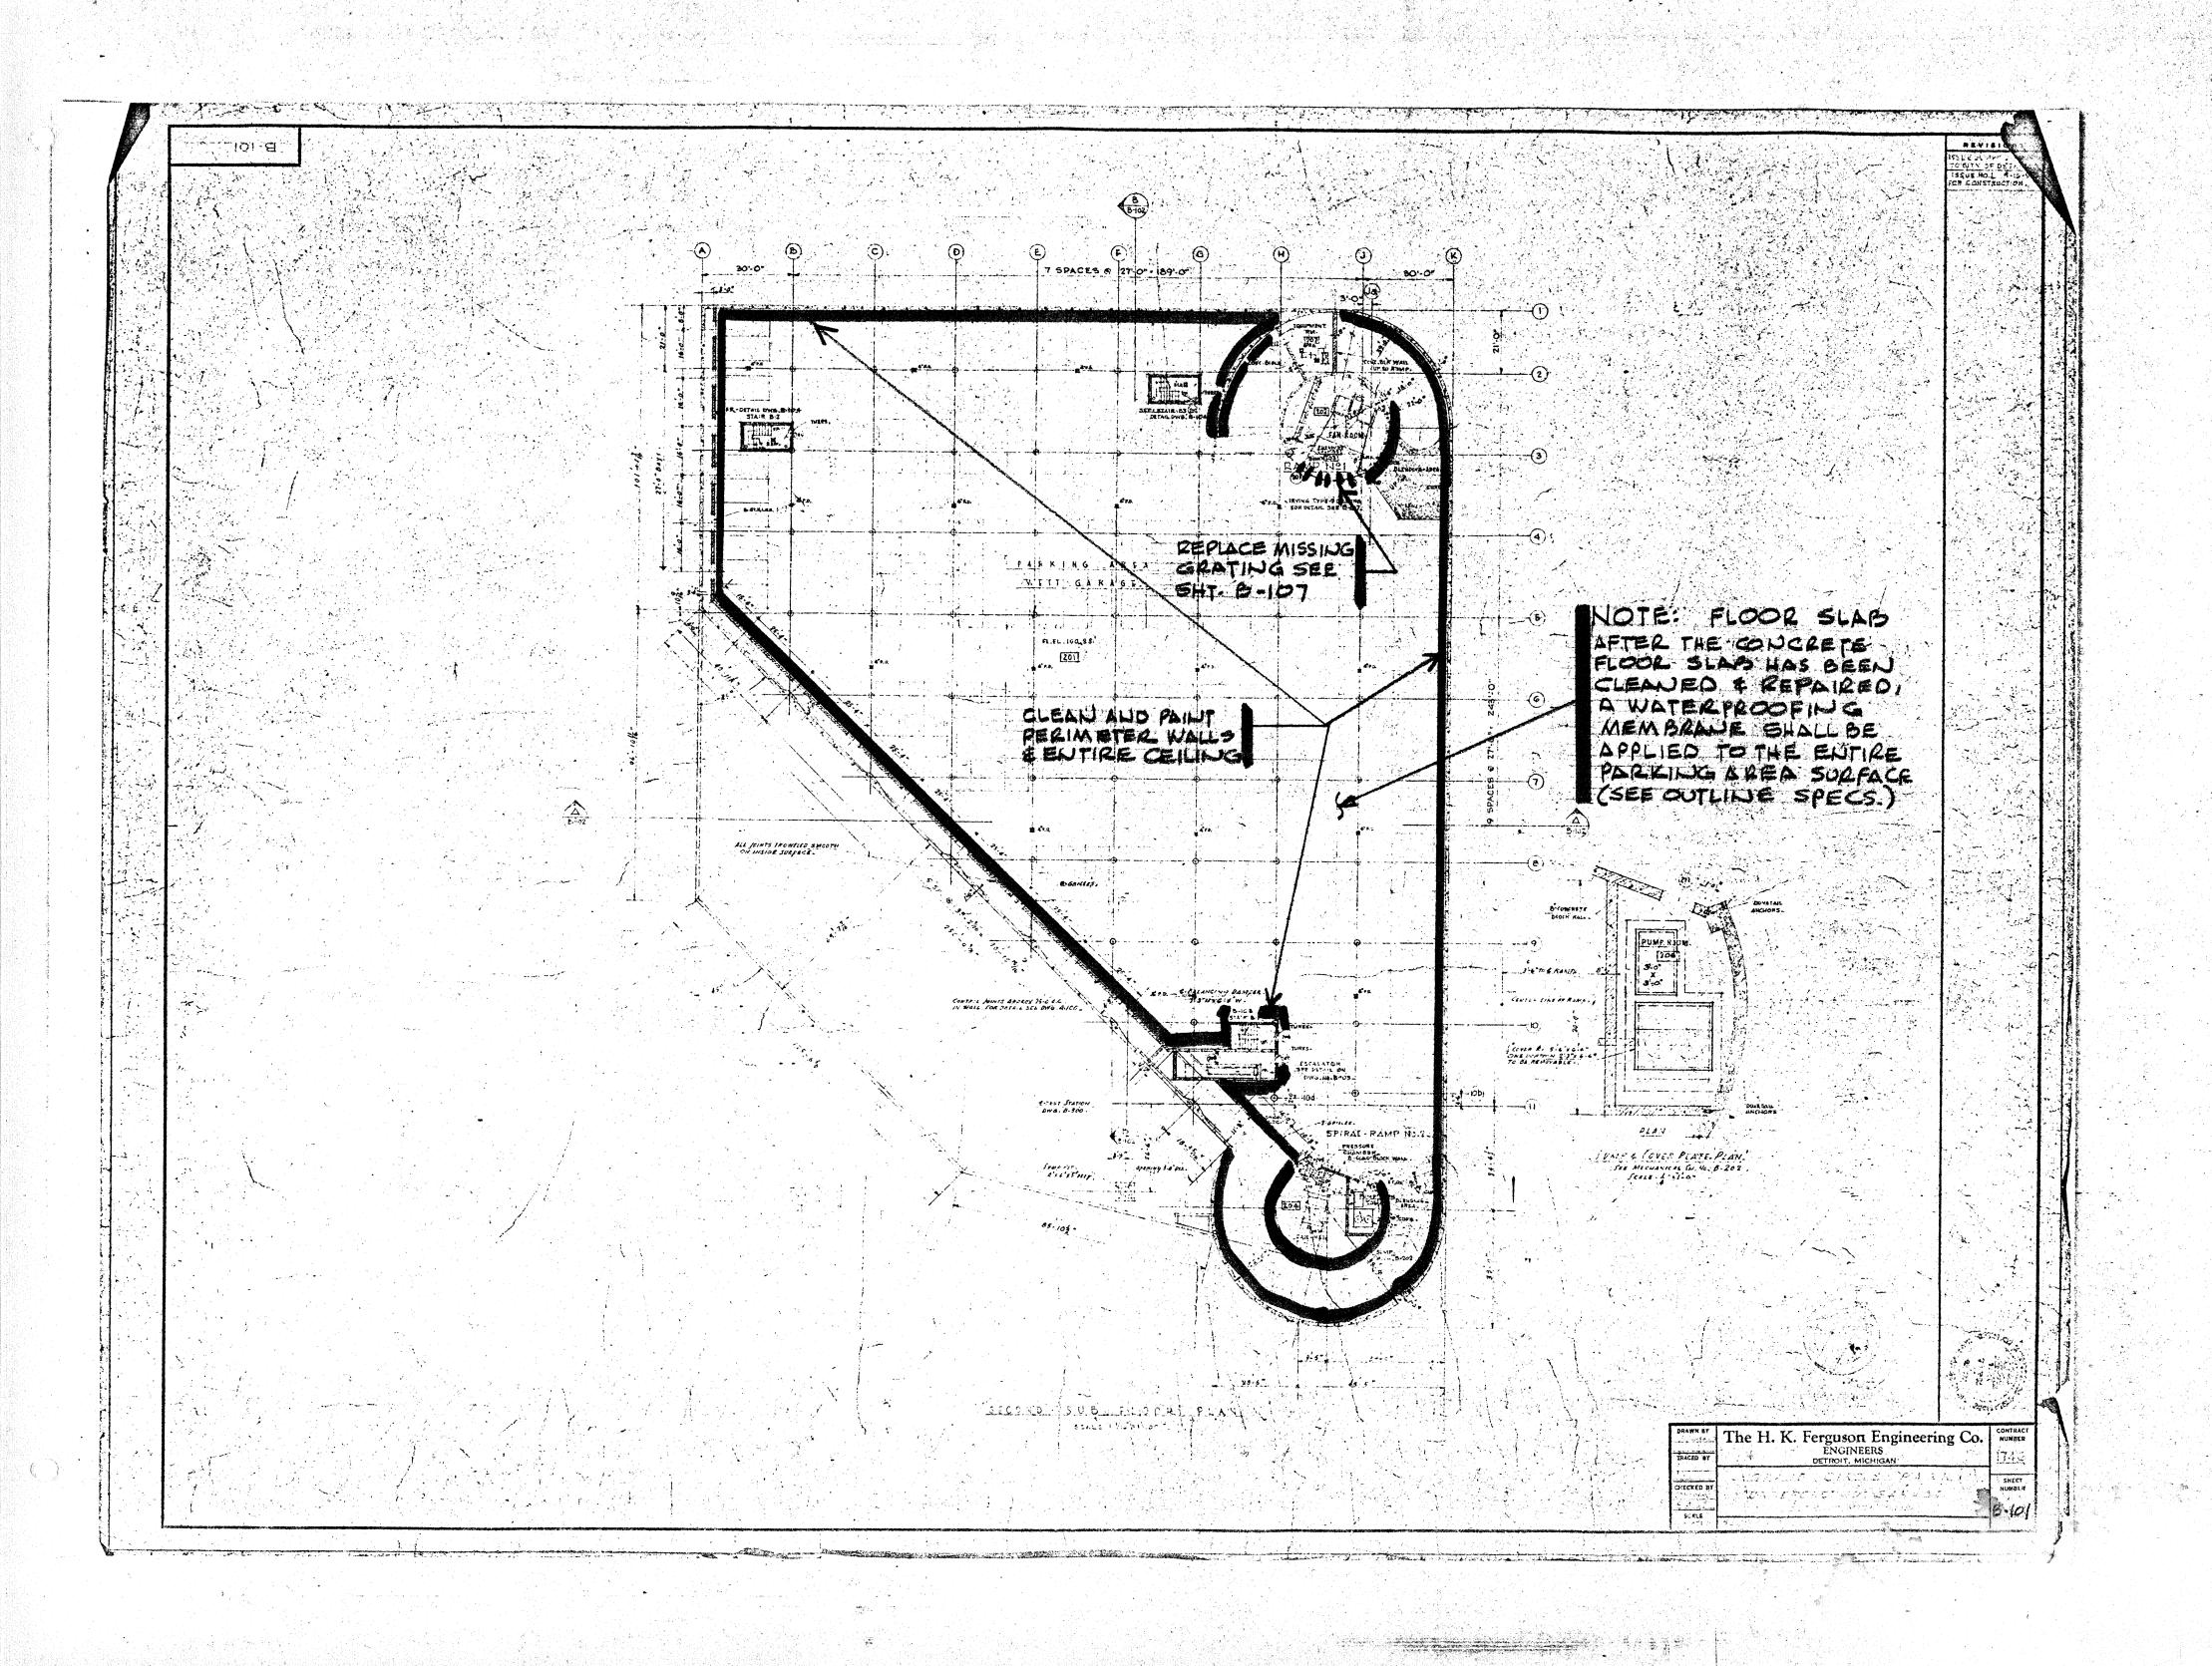

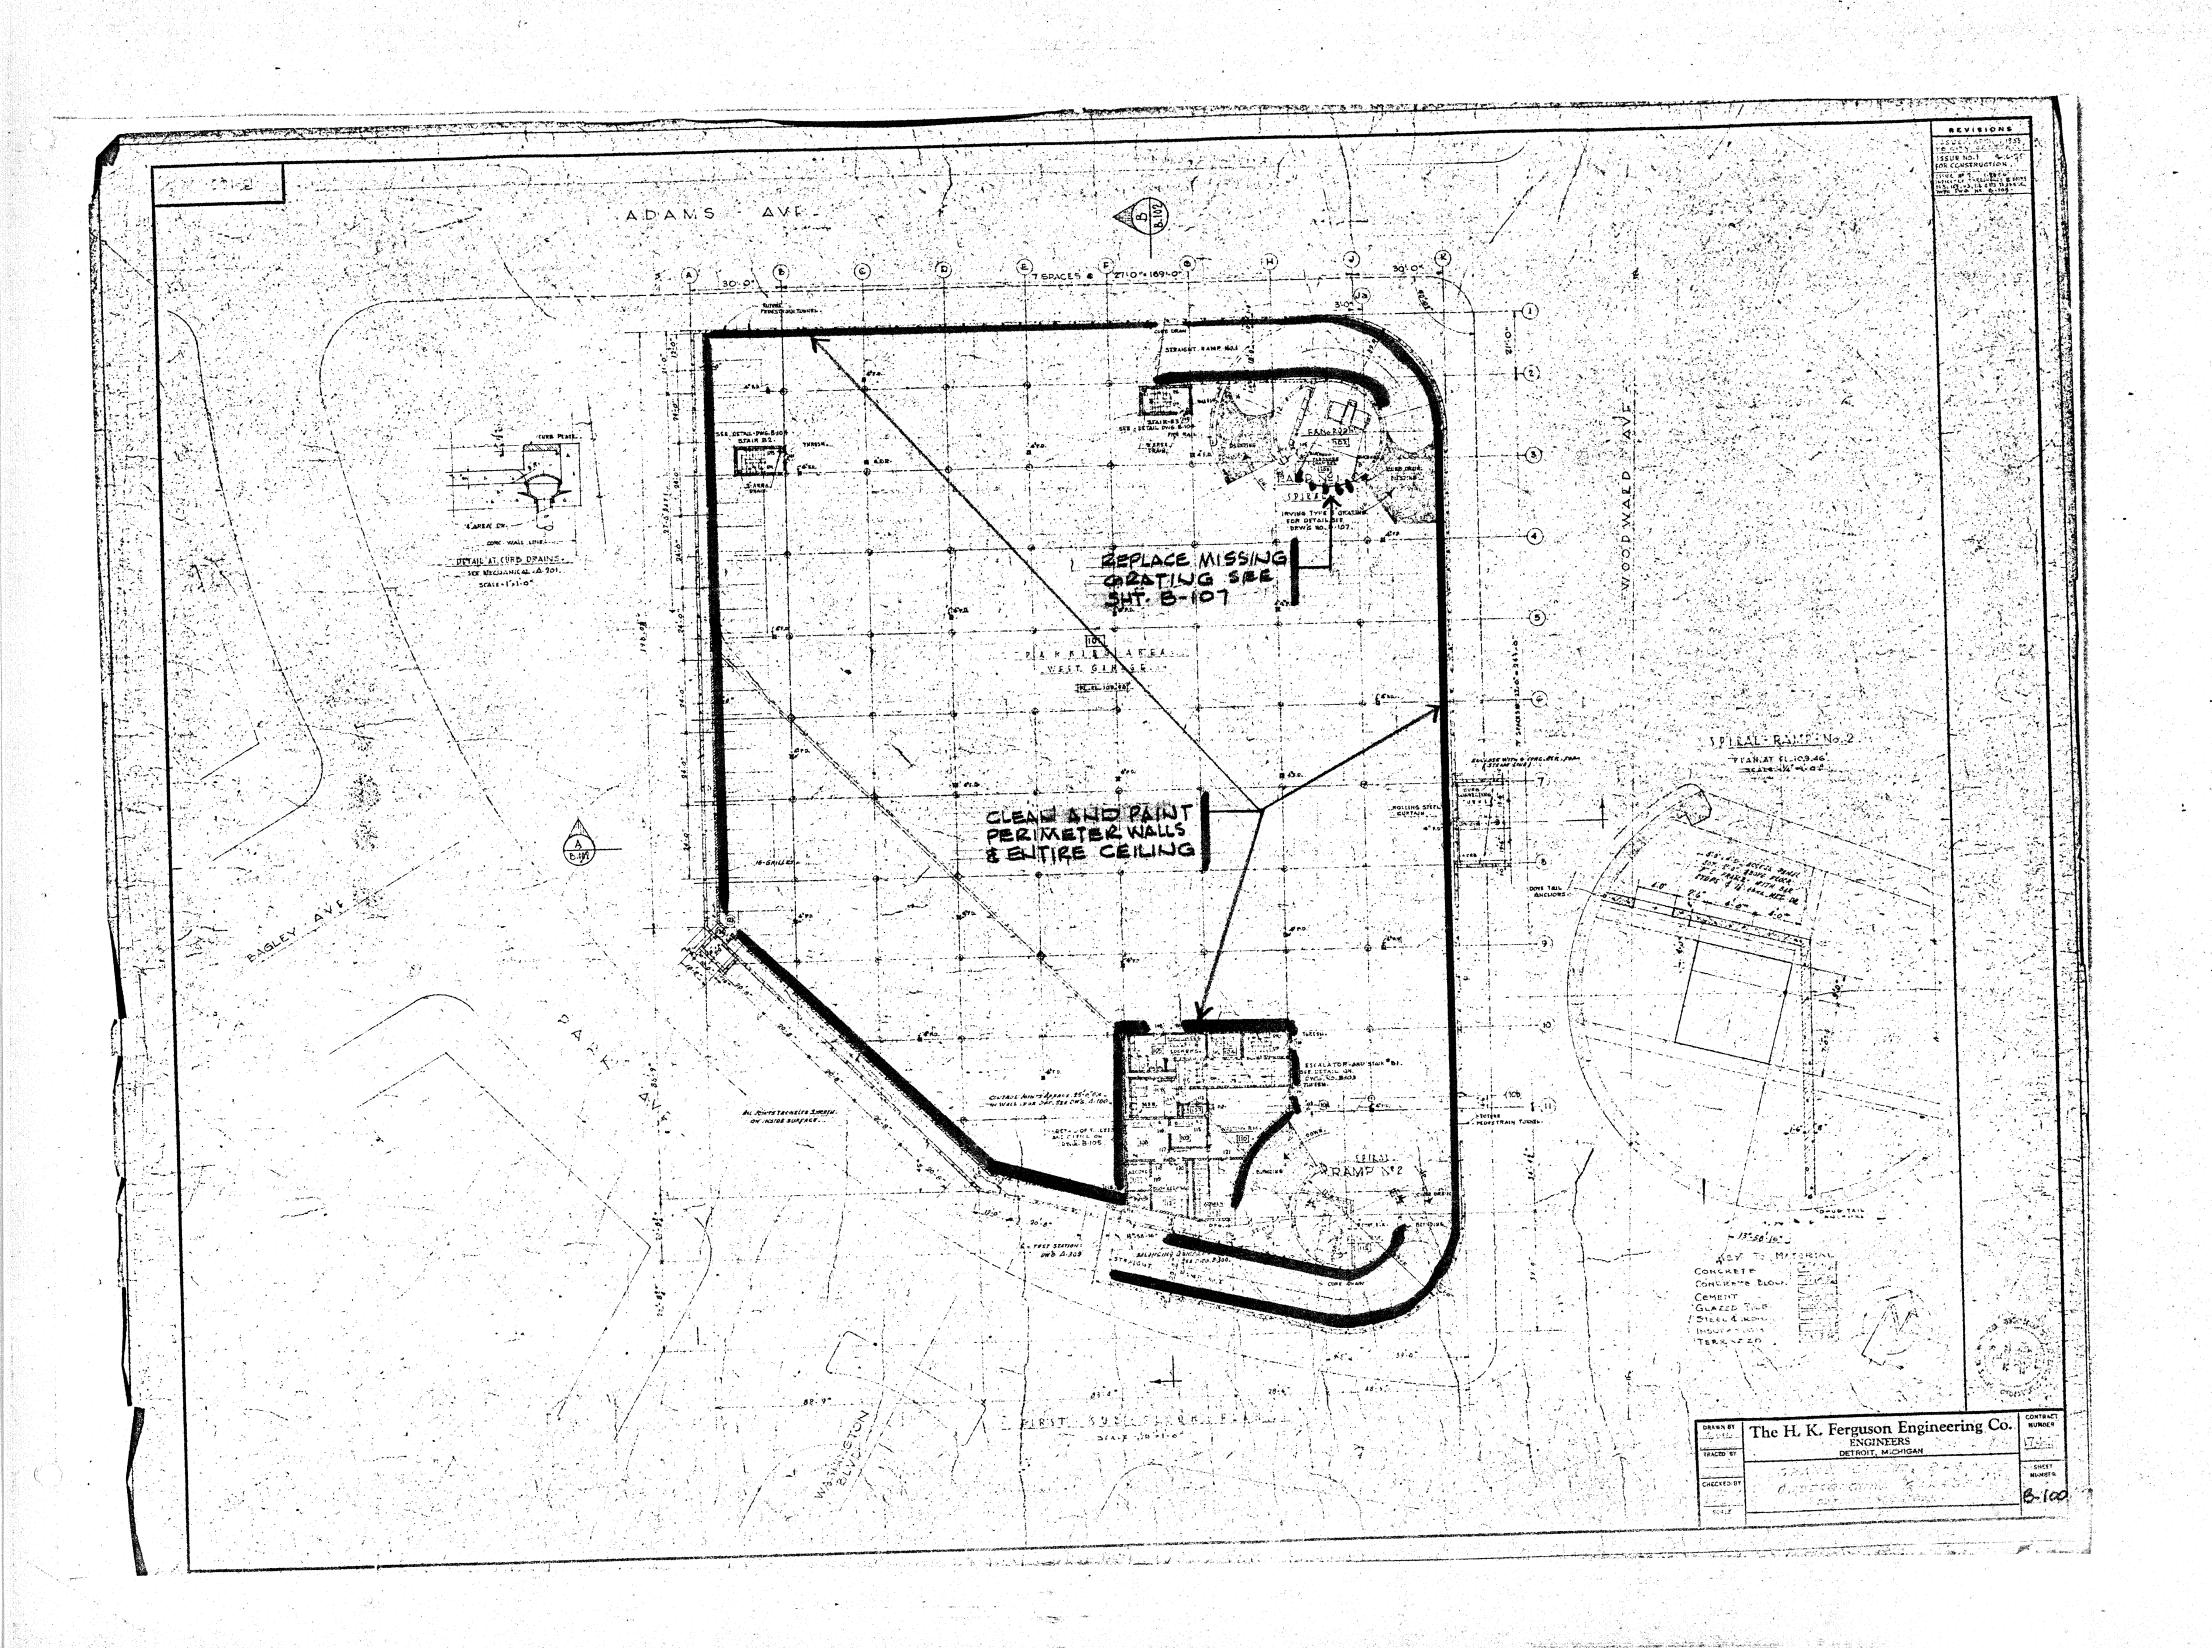

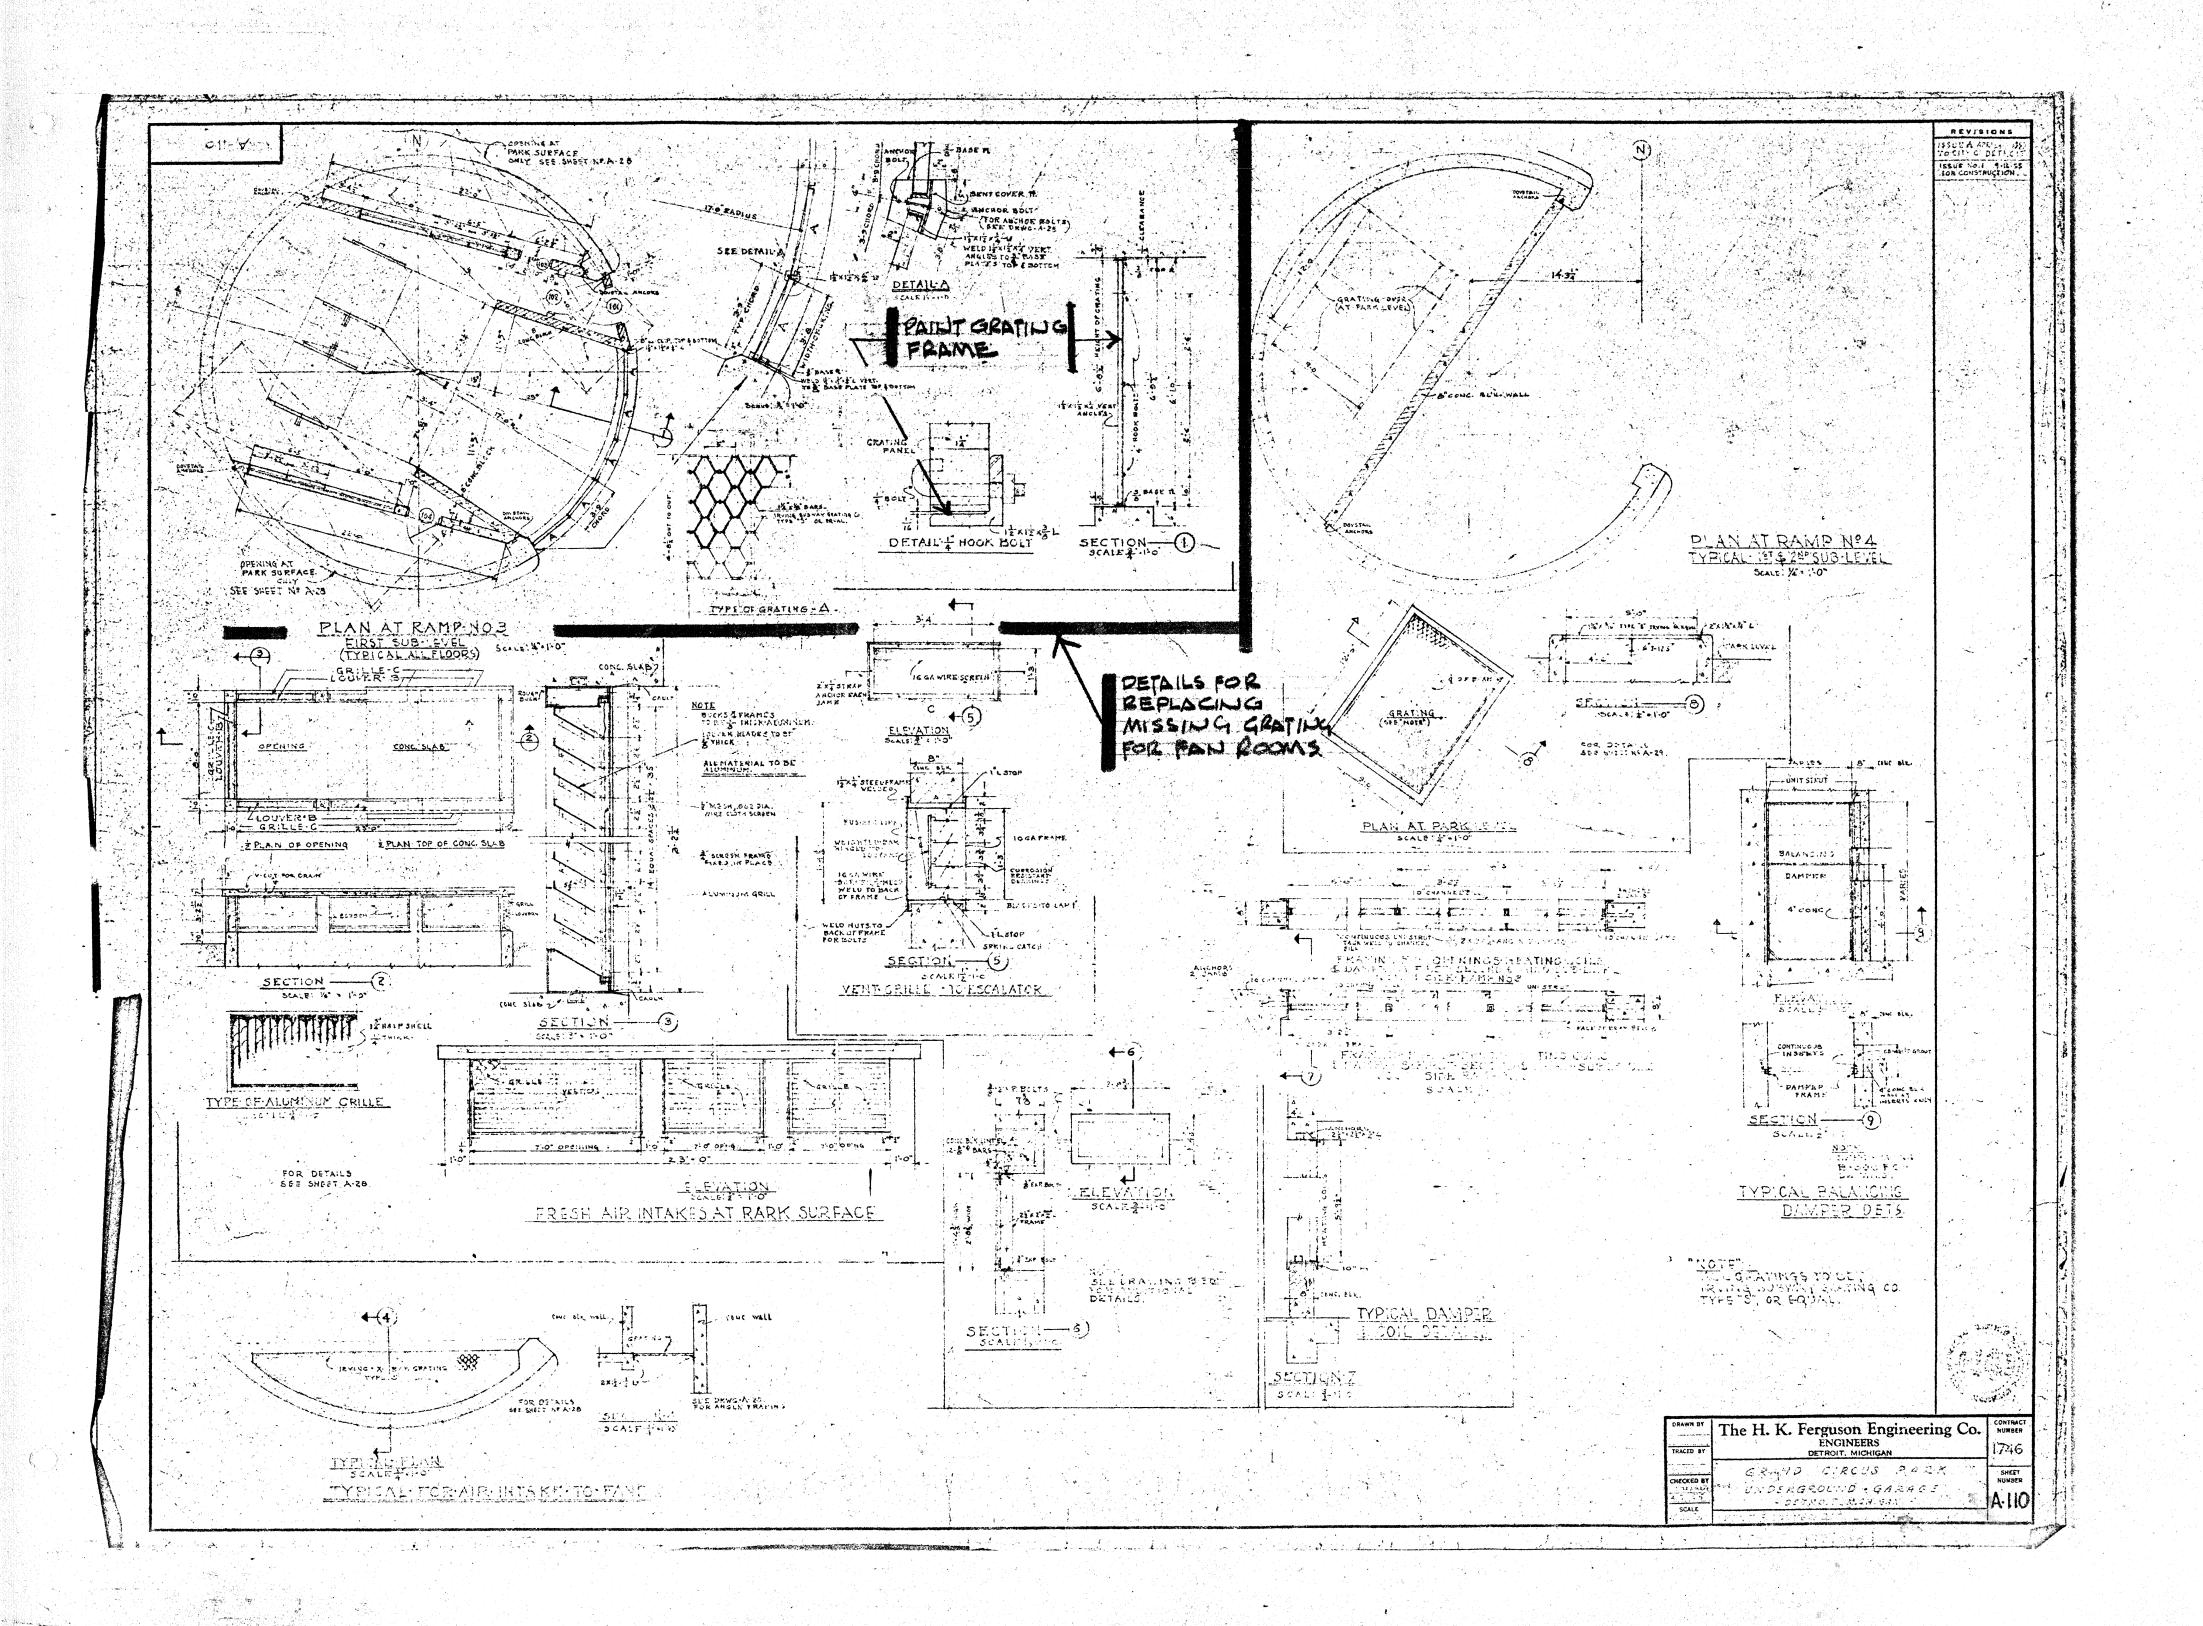


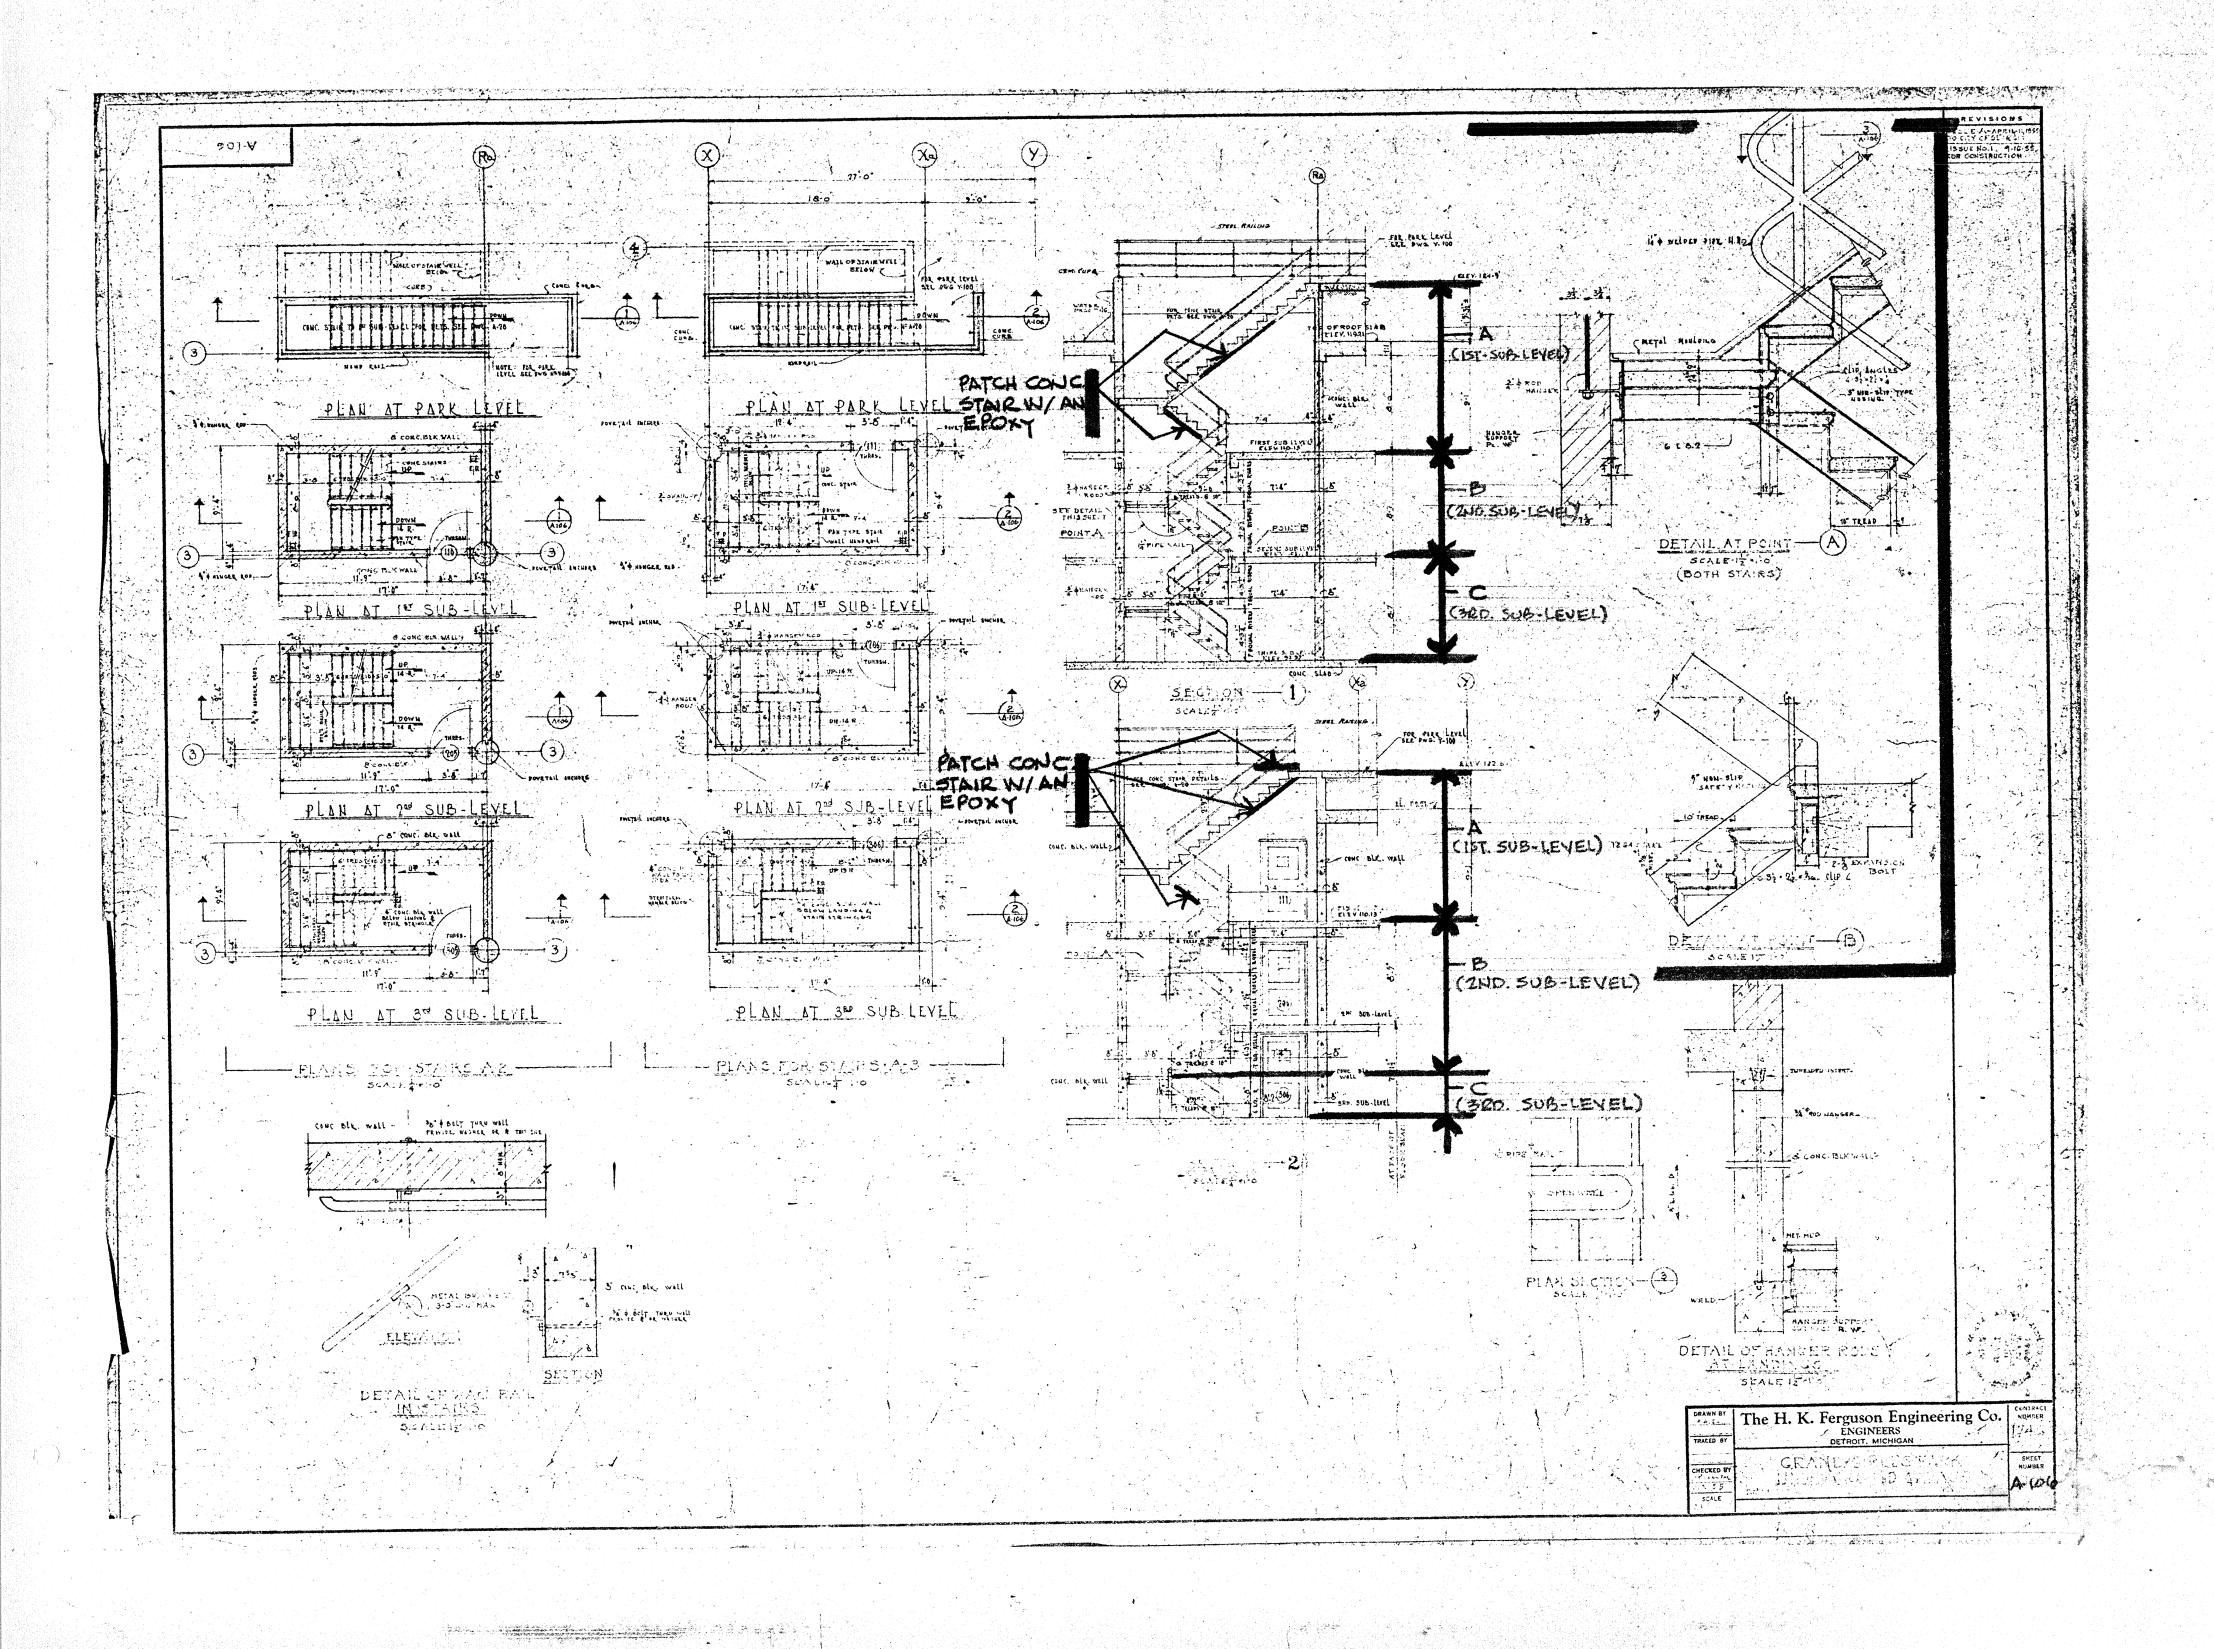

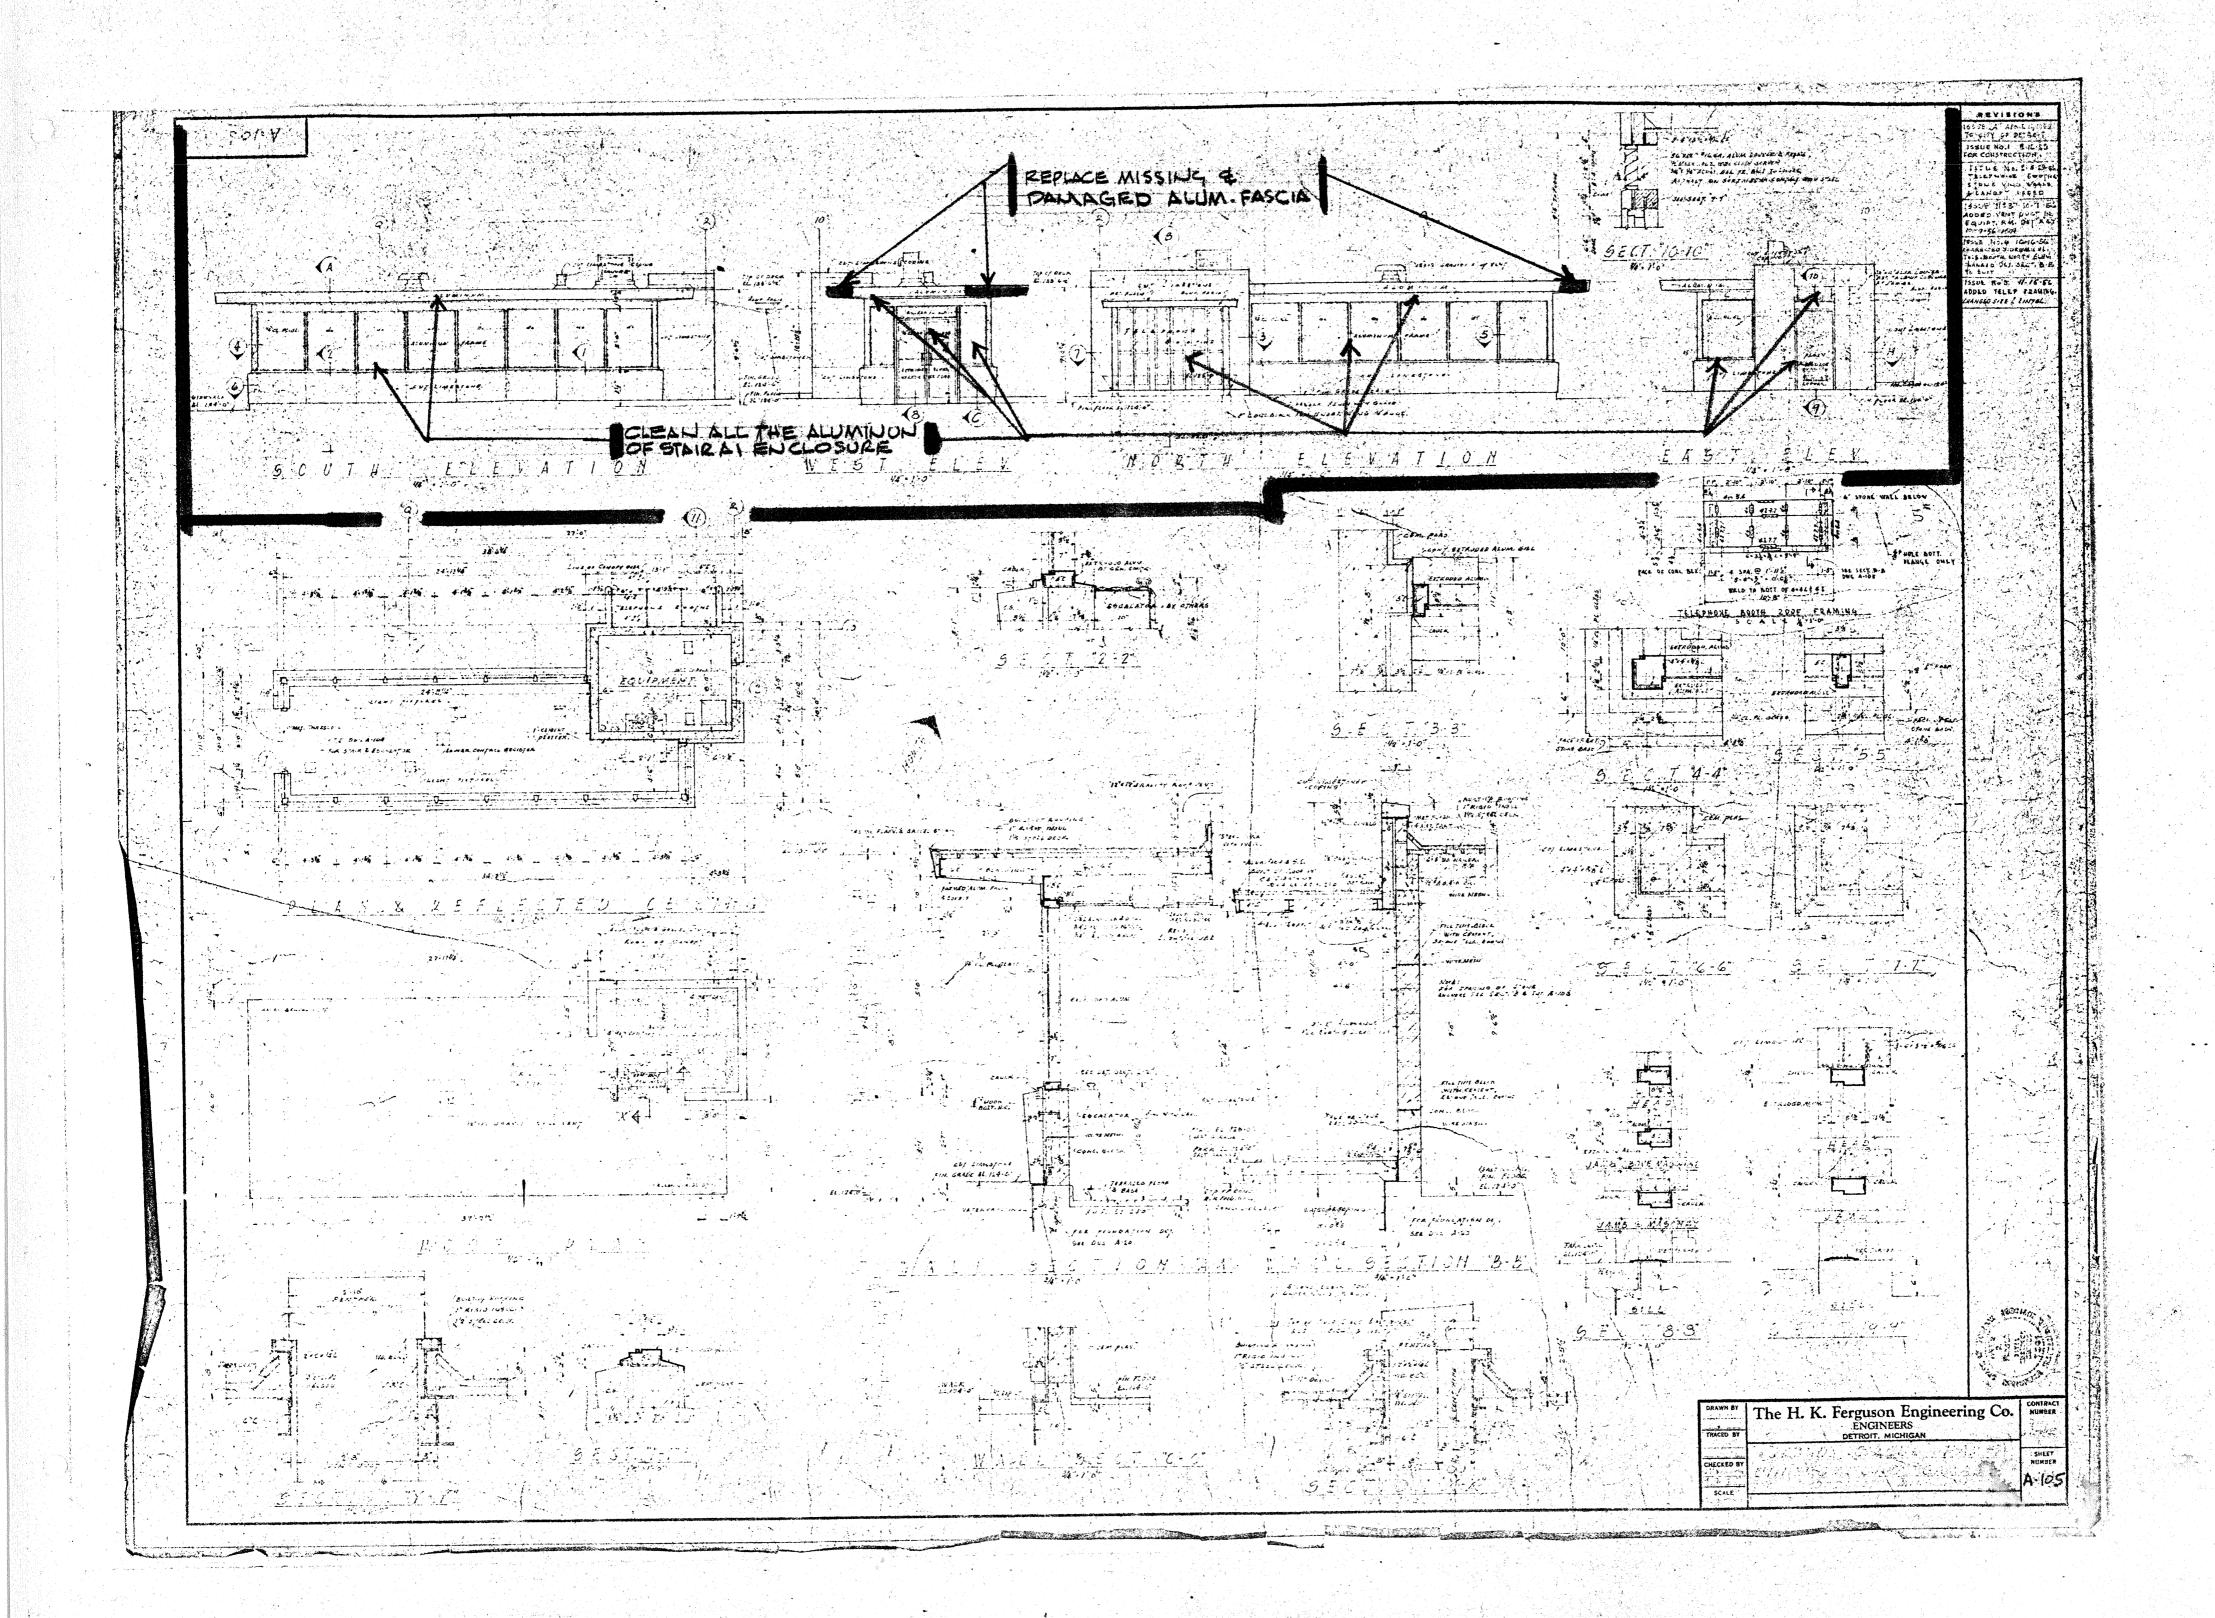

124 E

The second state of the se

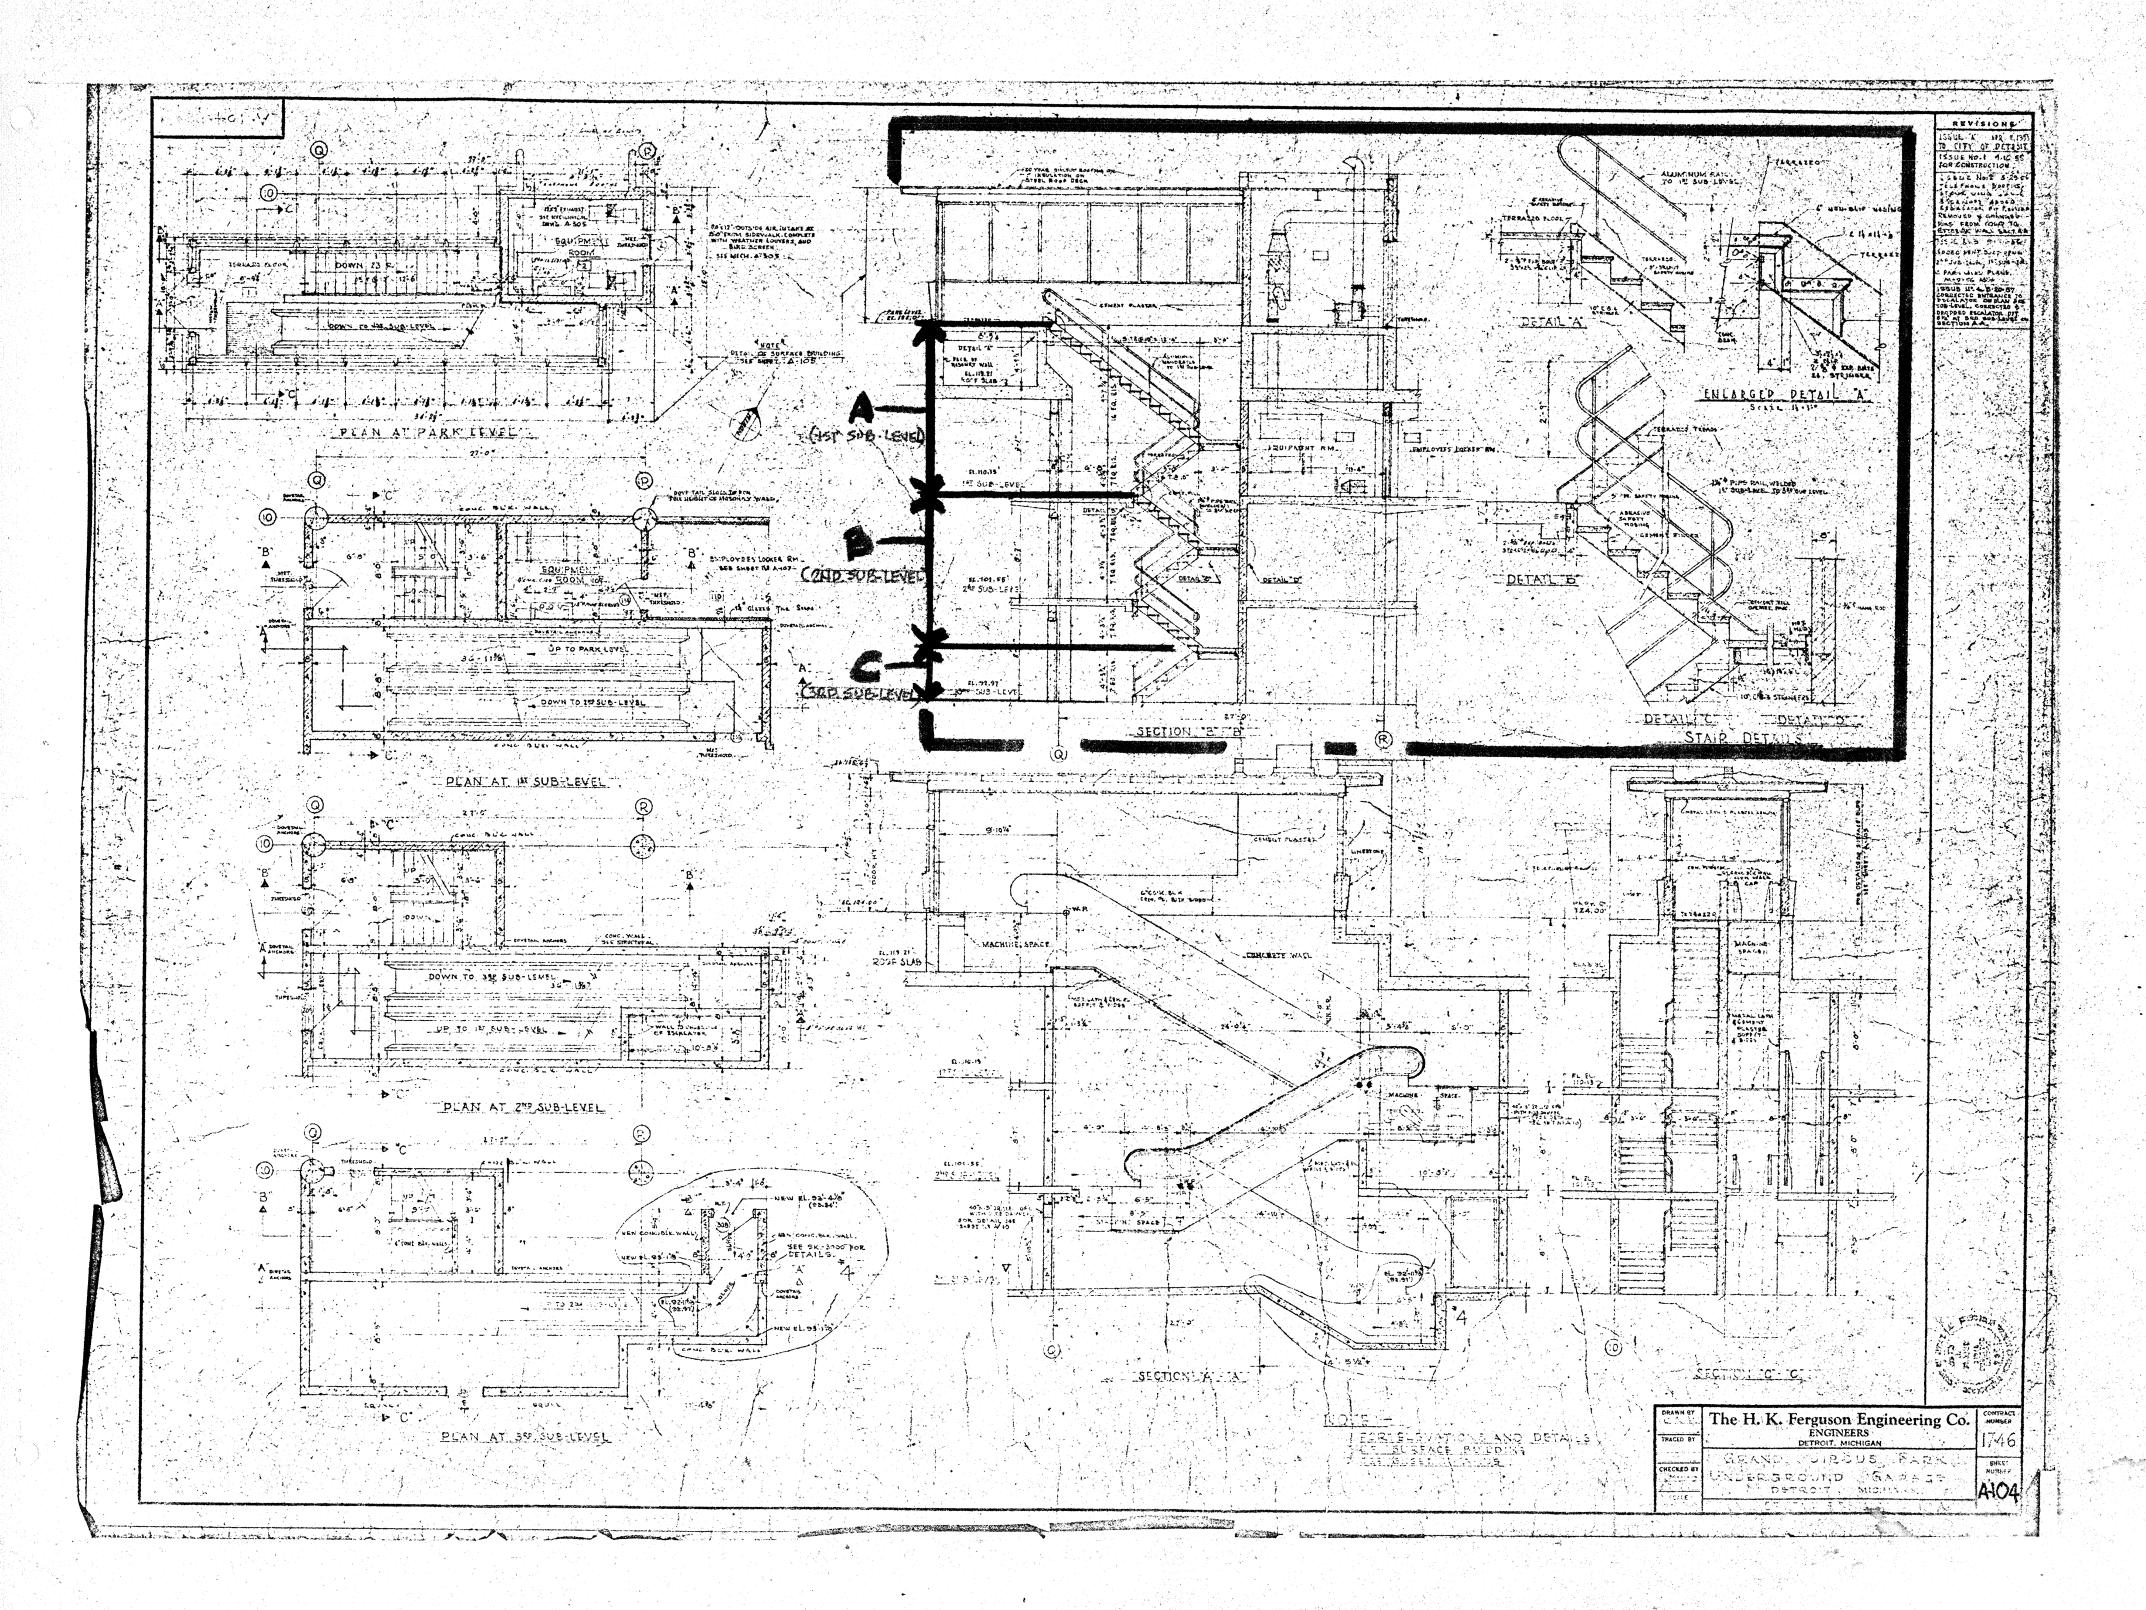



P. P. Jak


And the second of the second o

£


\*\*\*

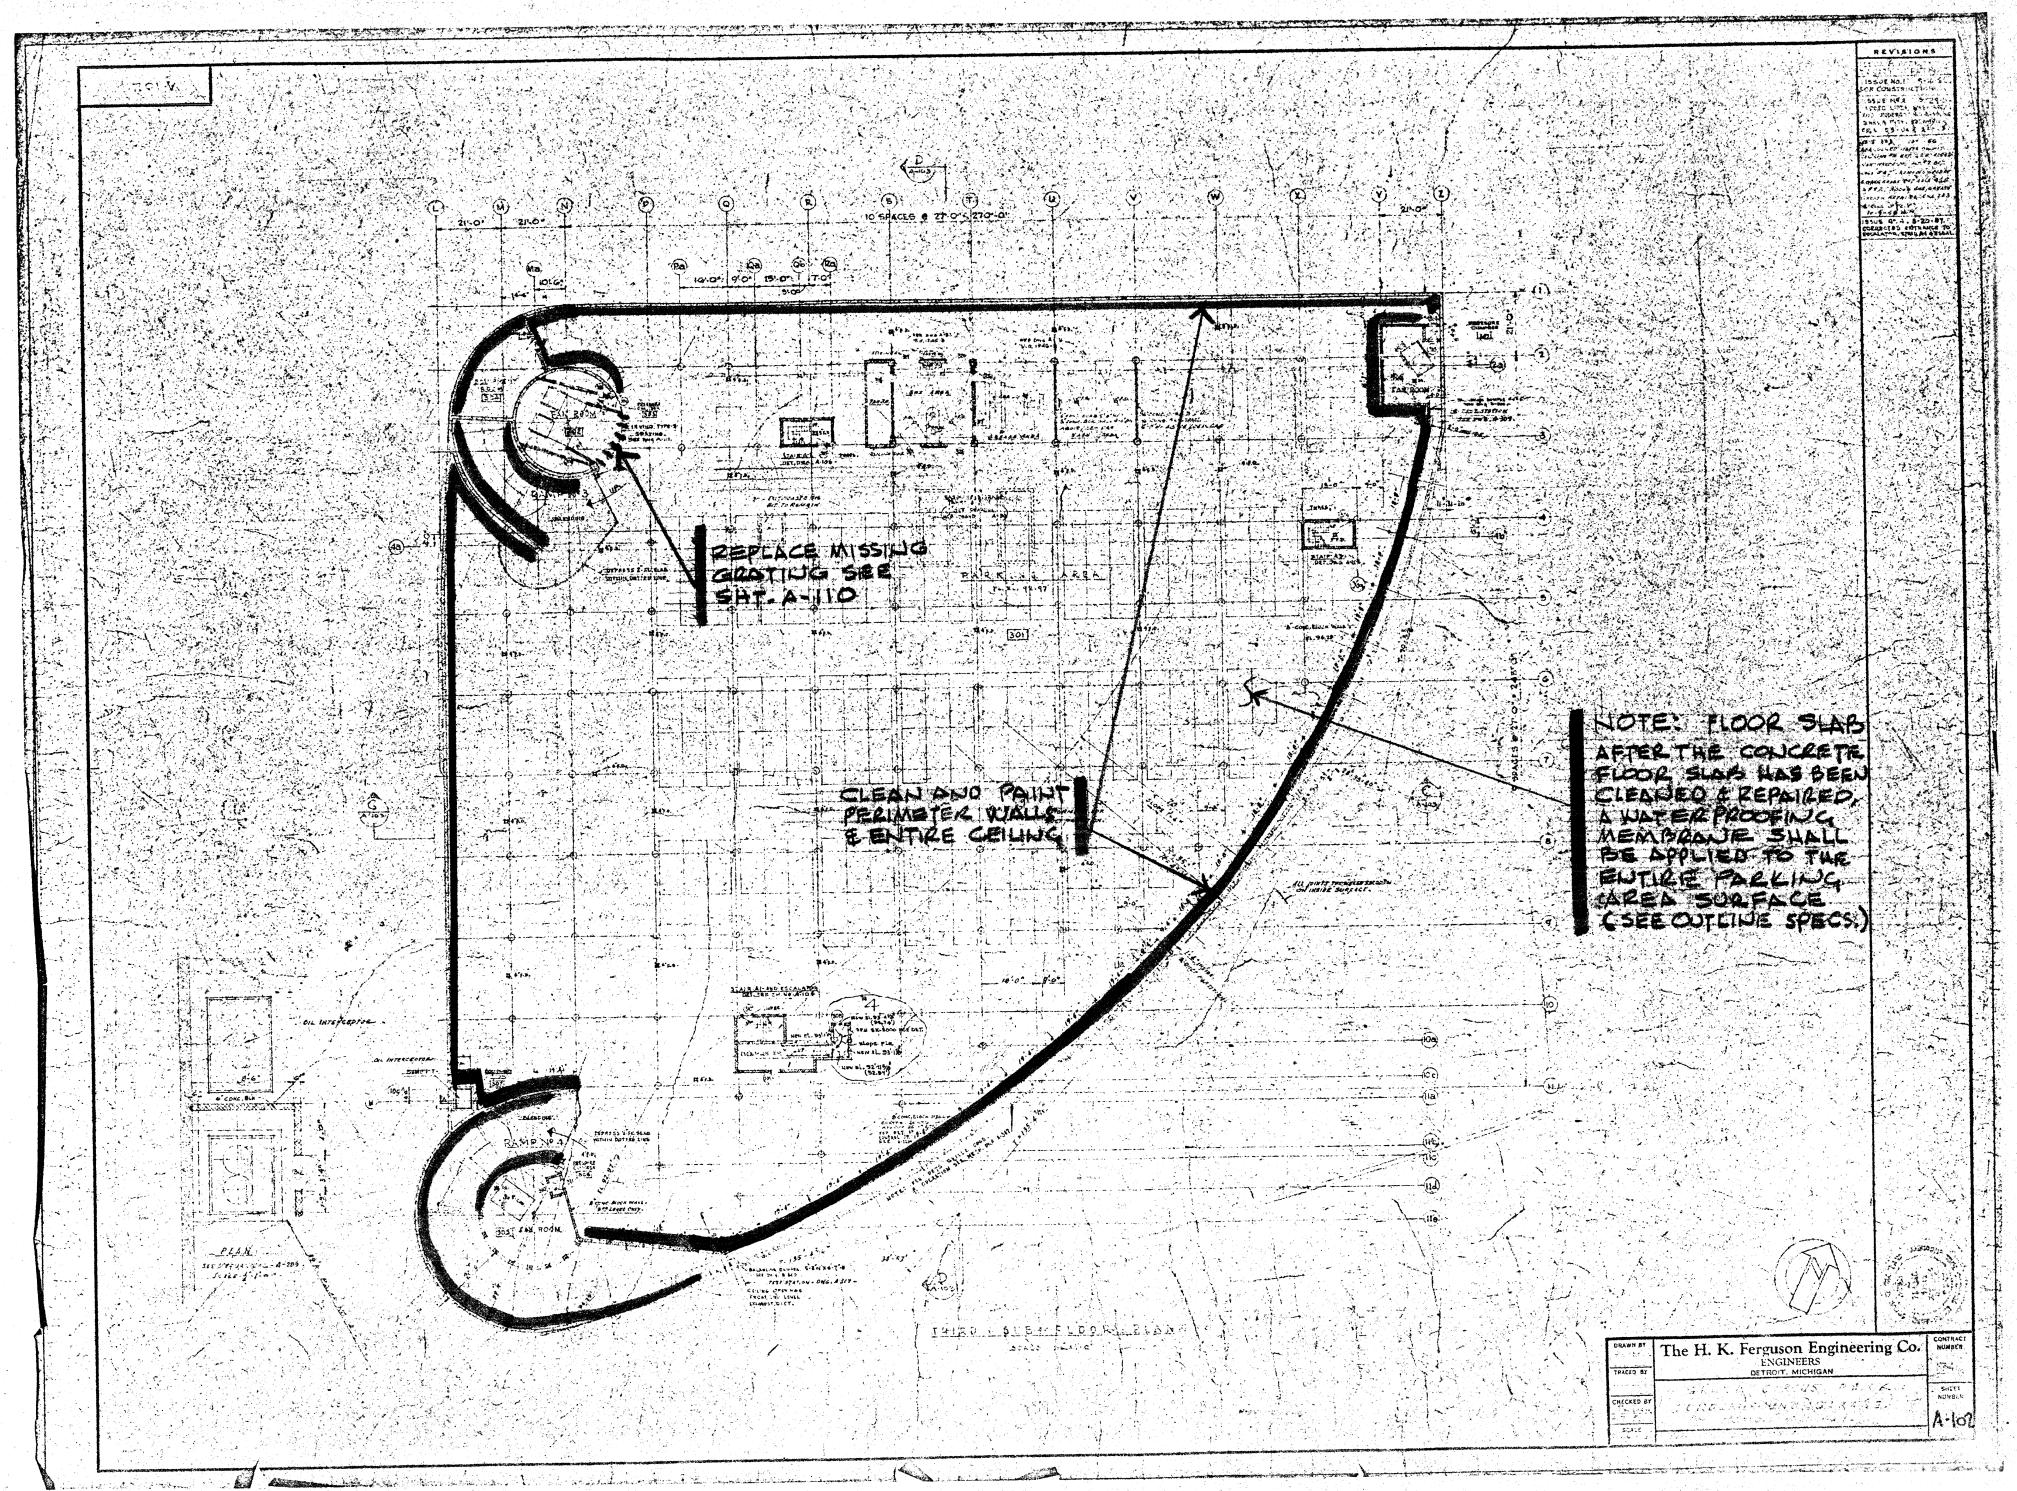


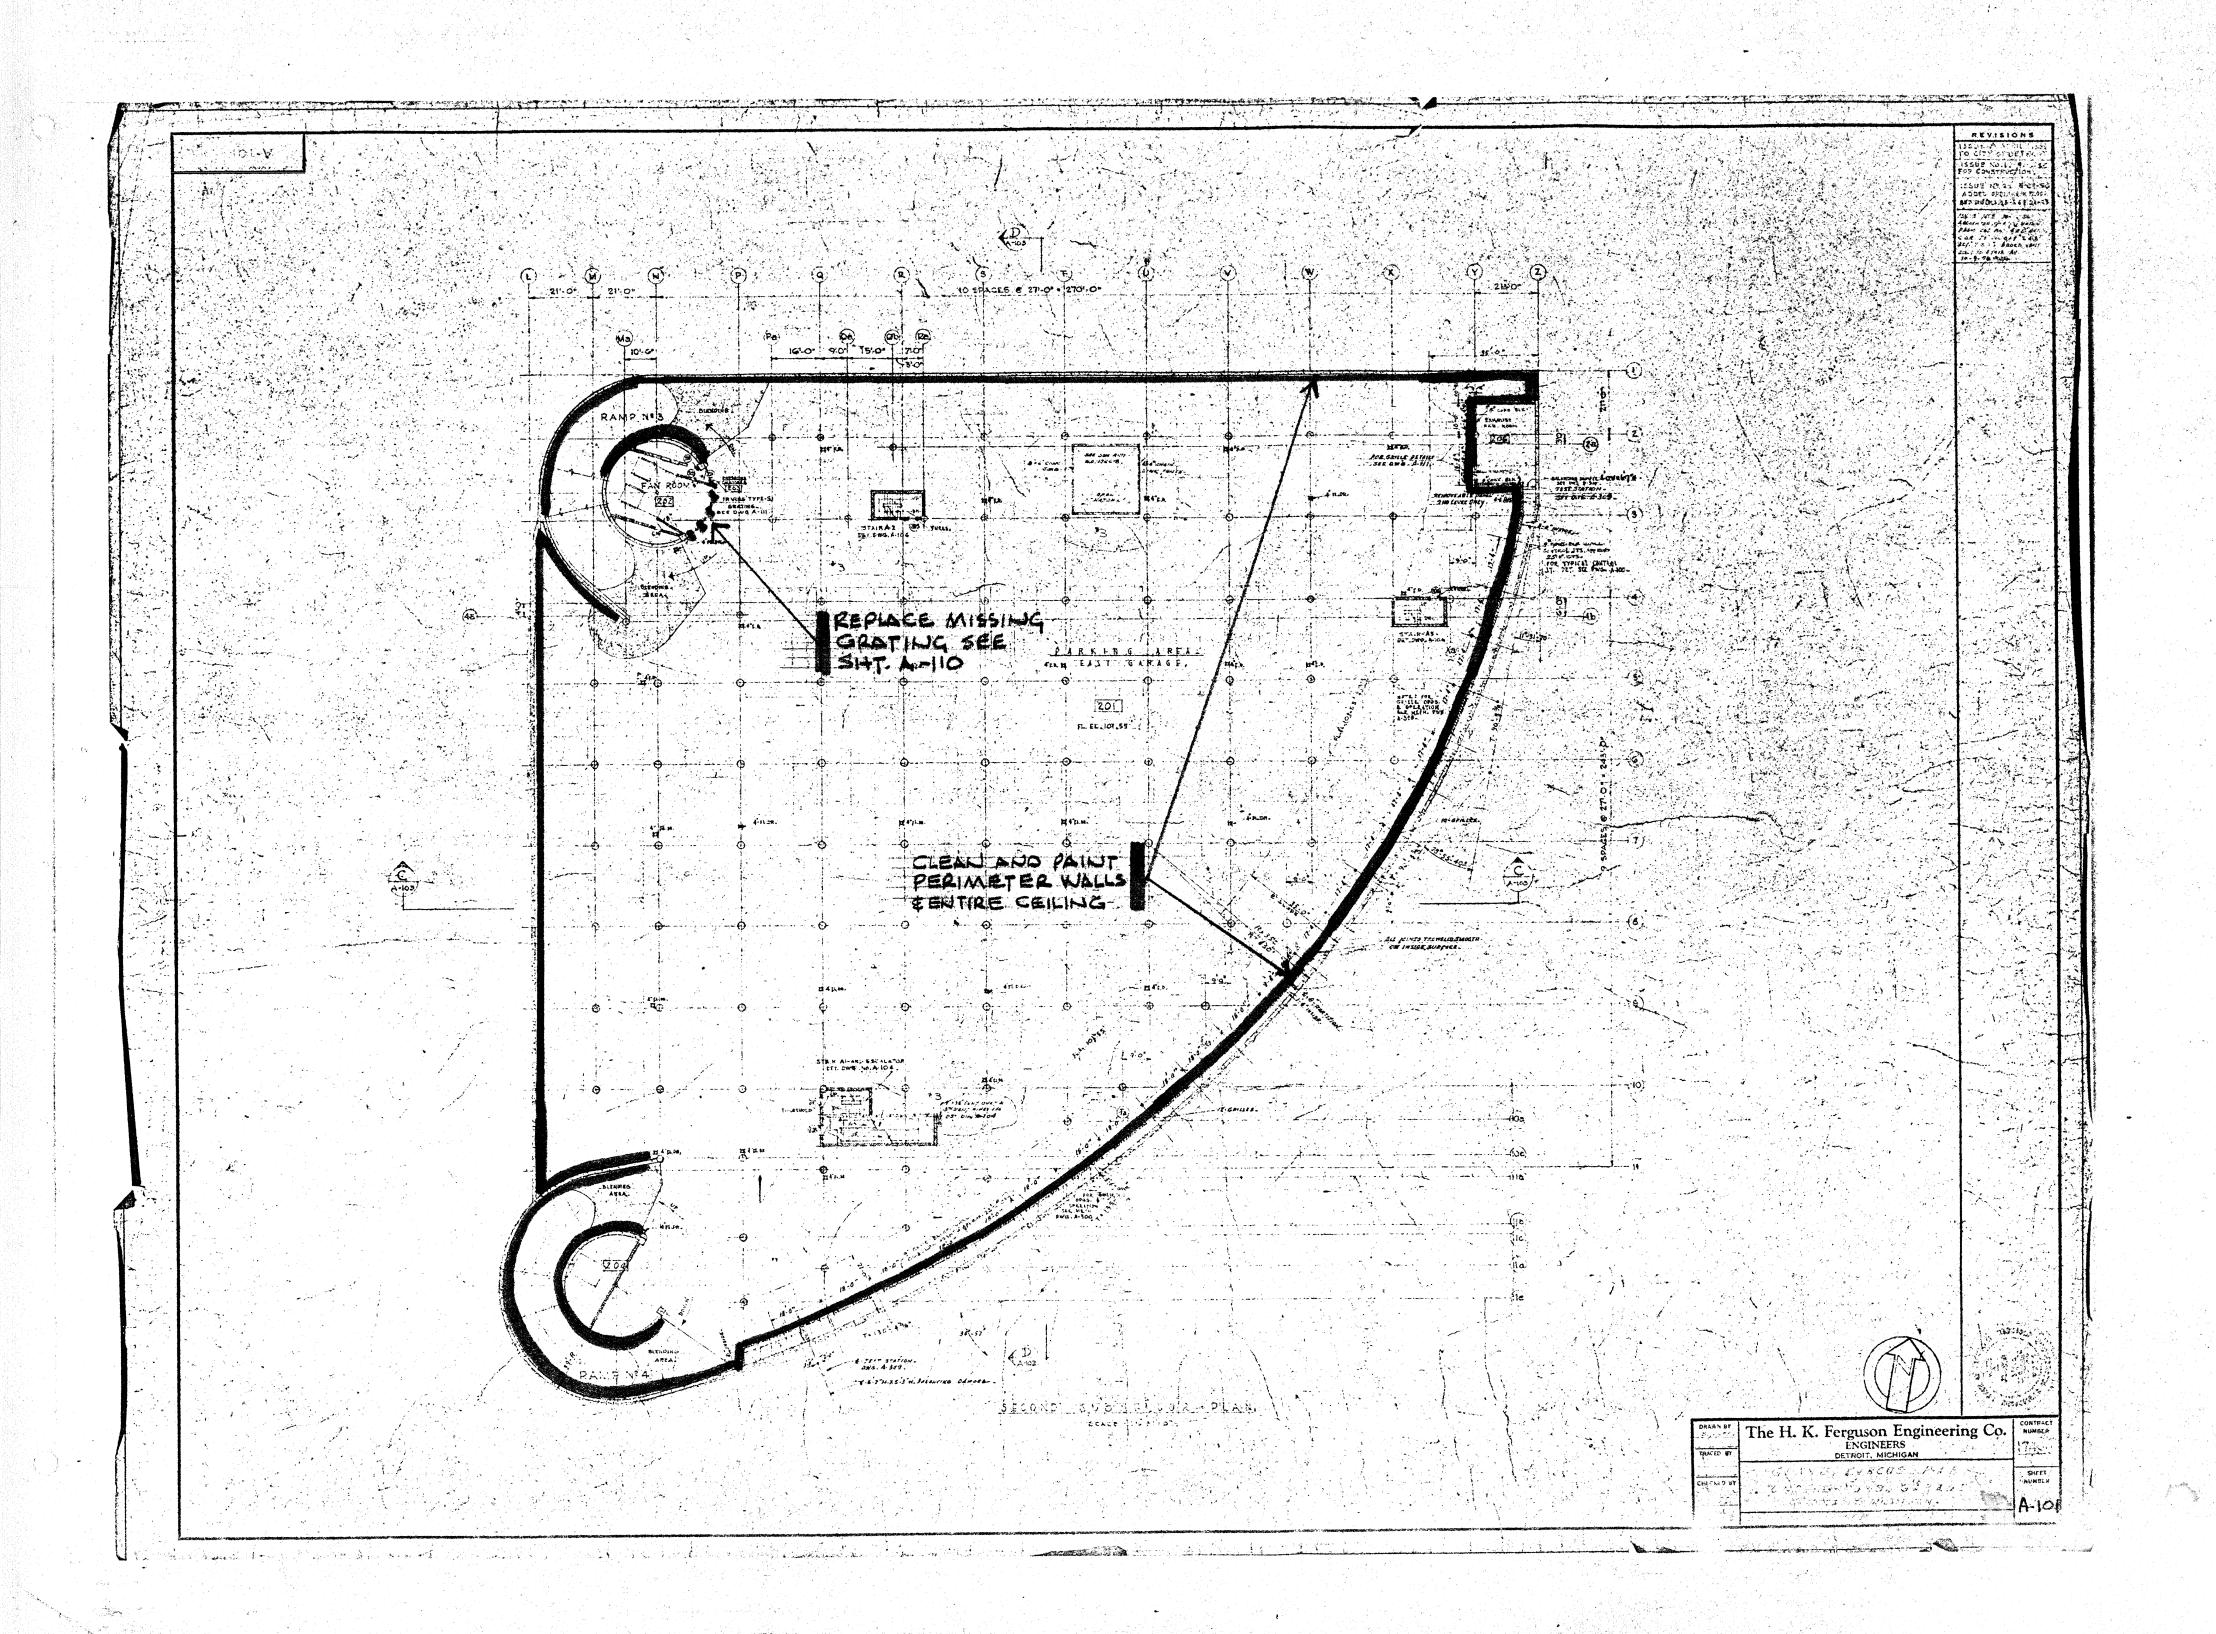


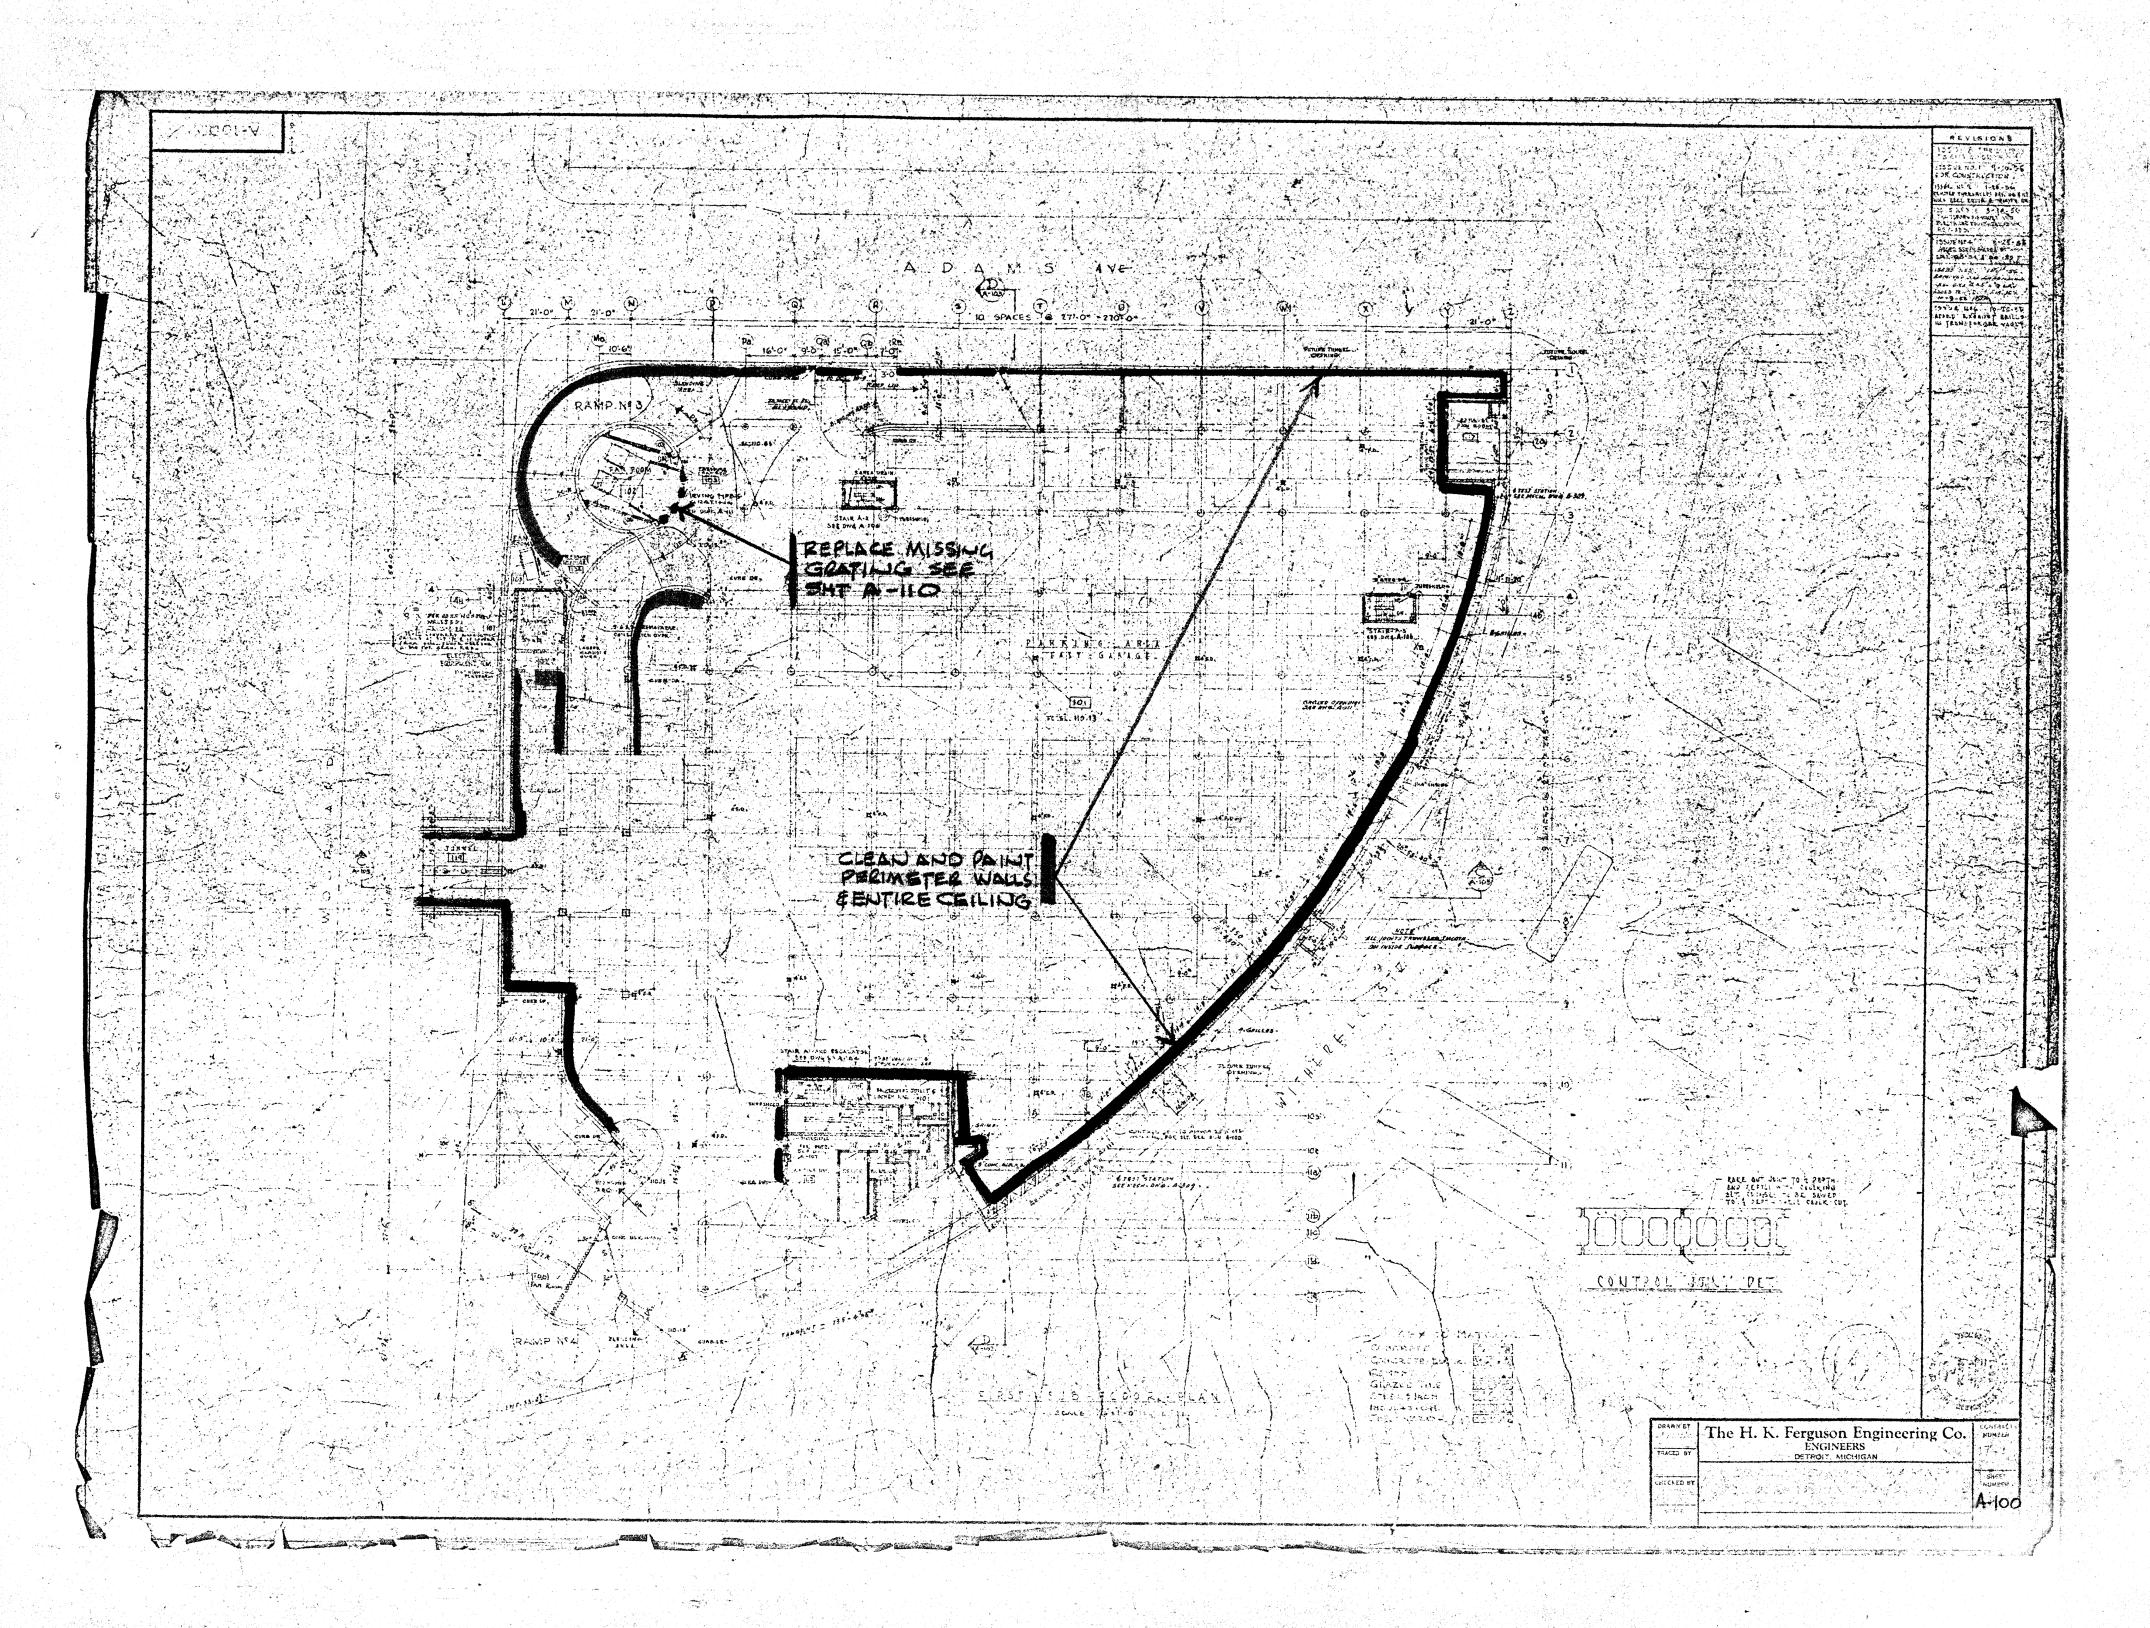



The state of the s

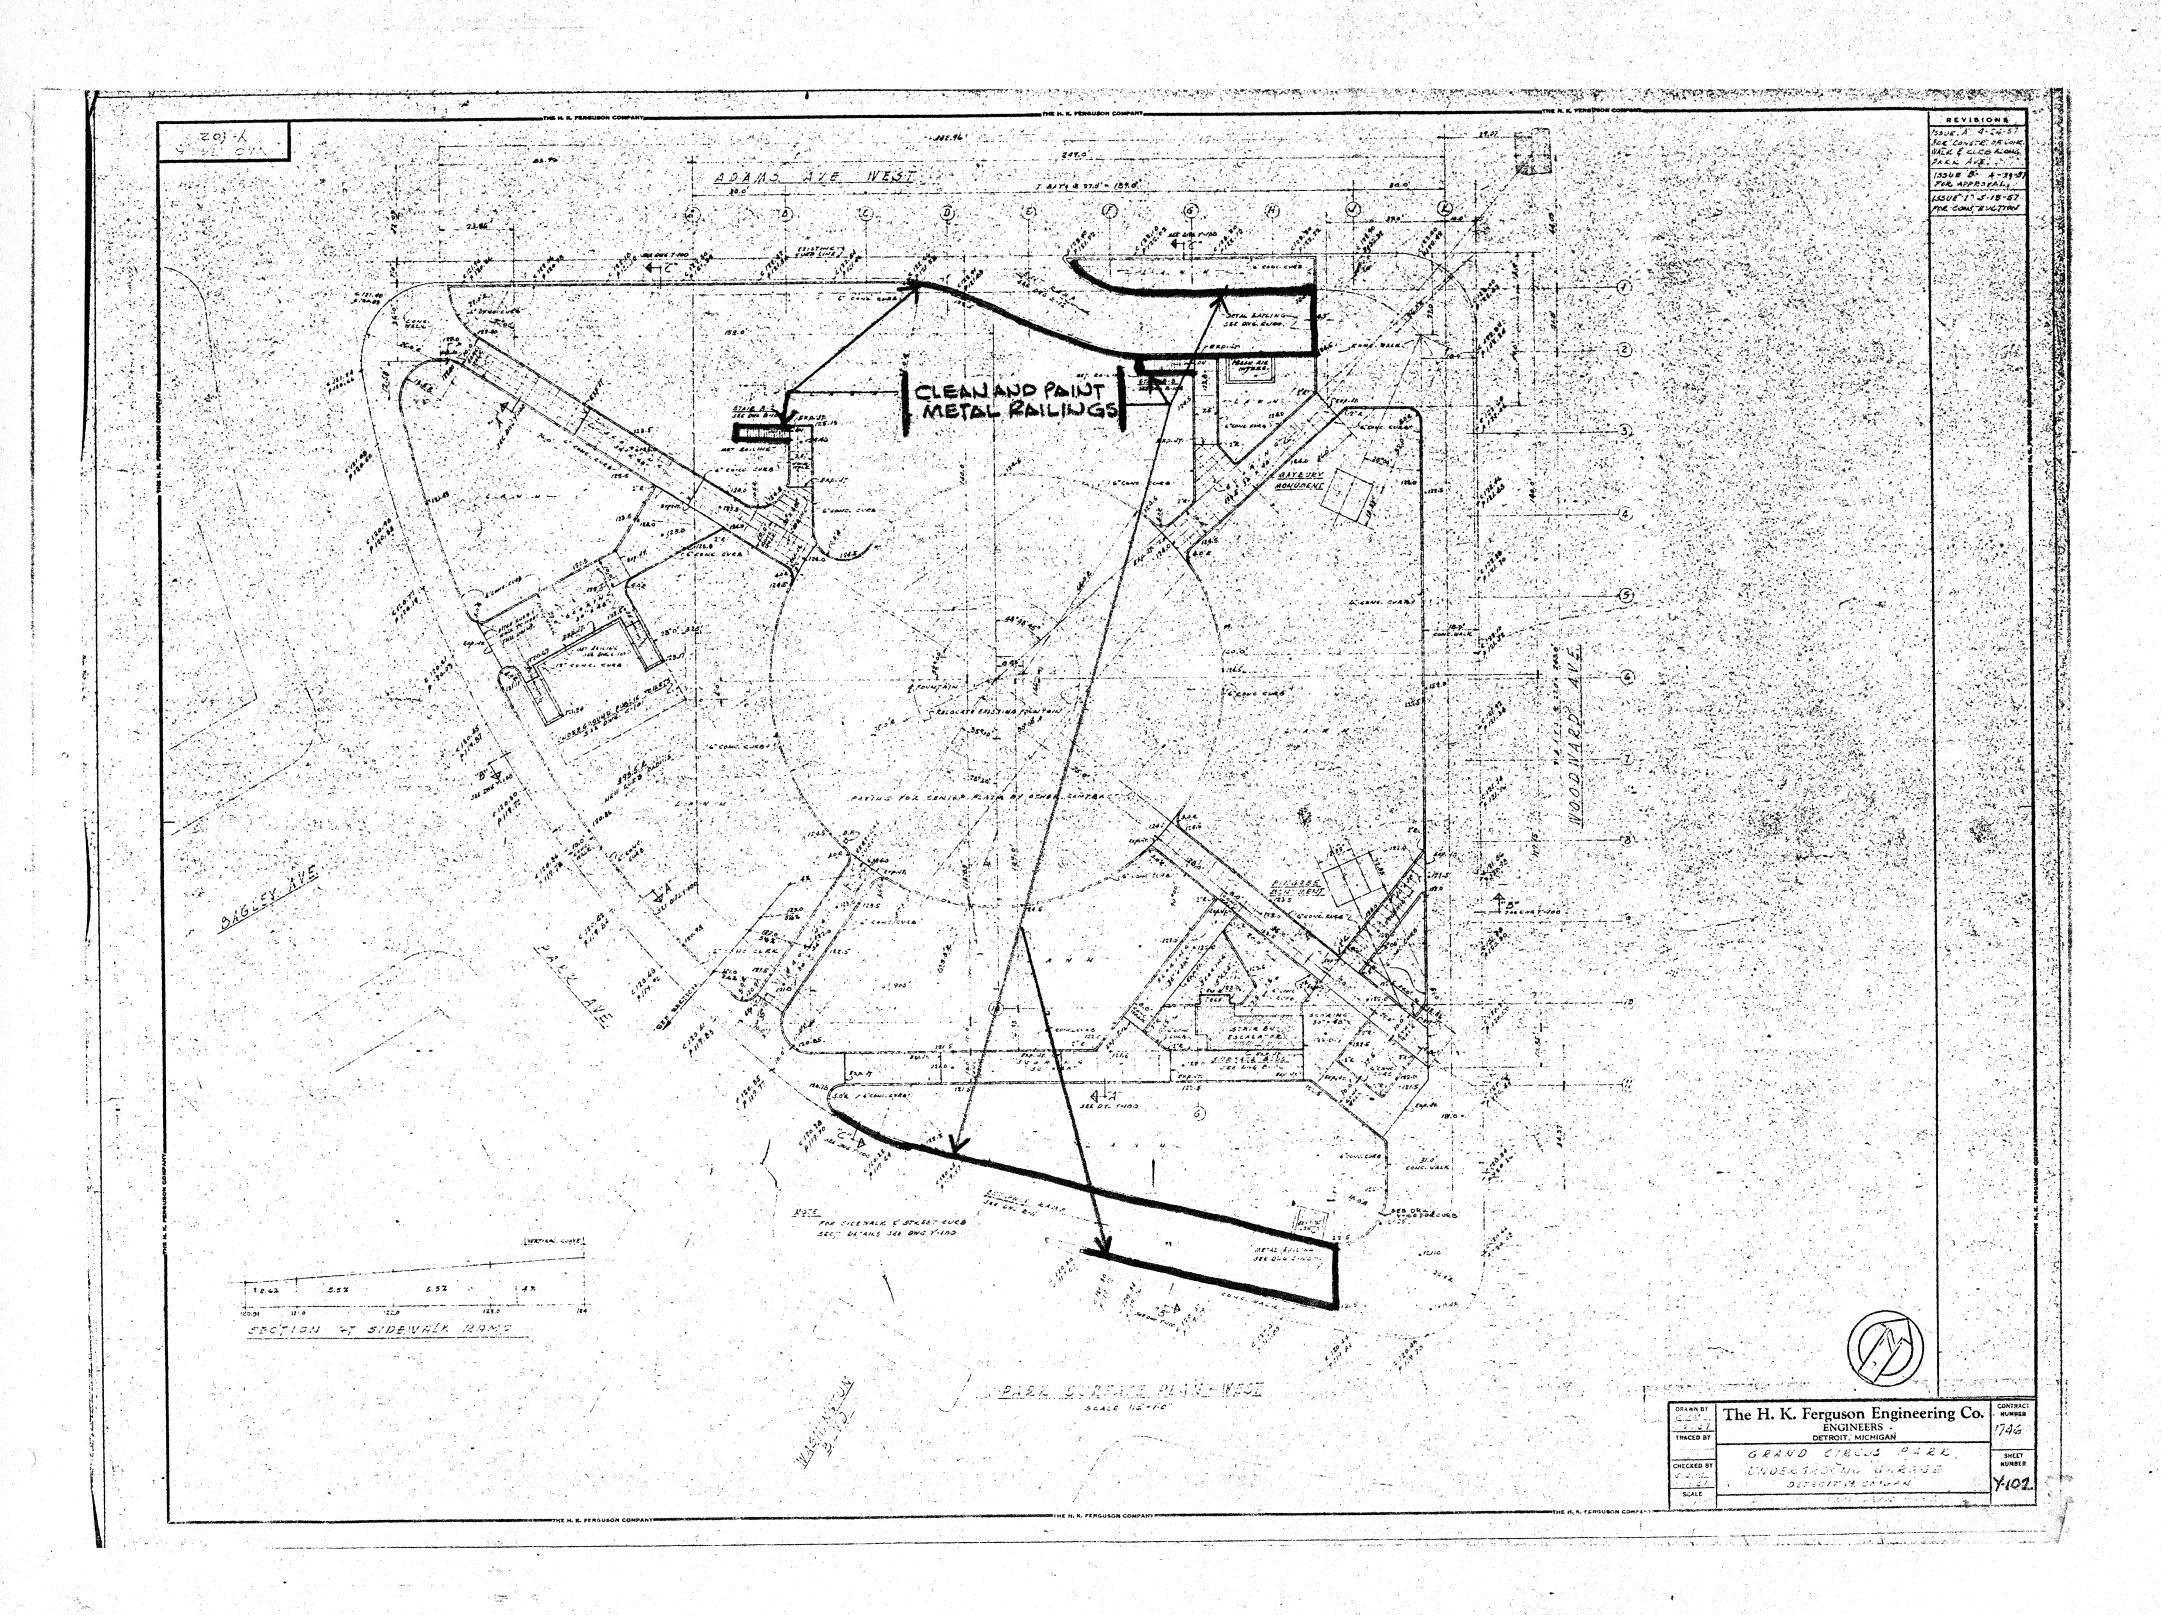

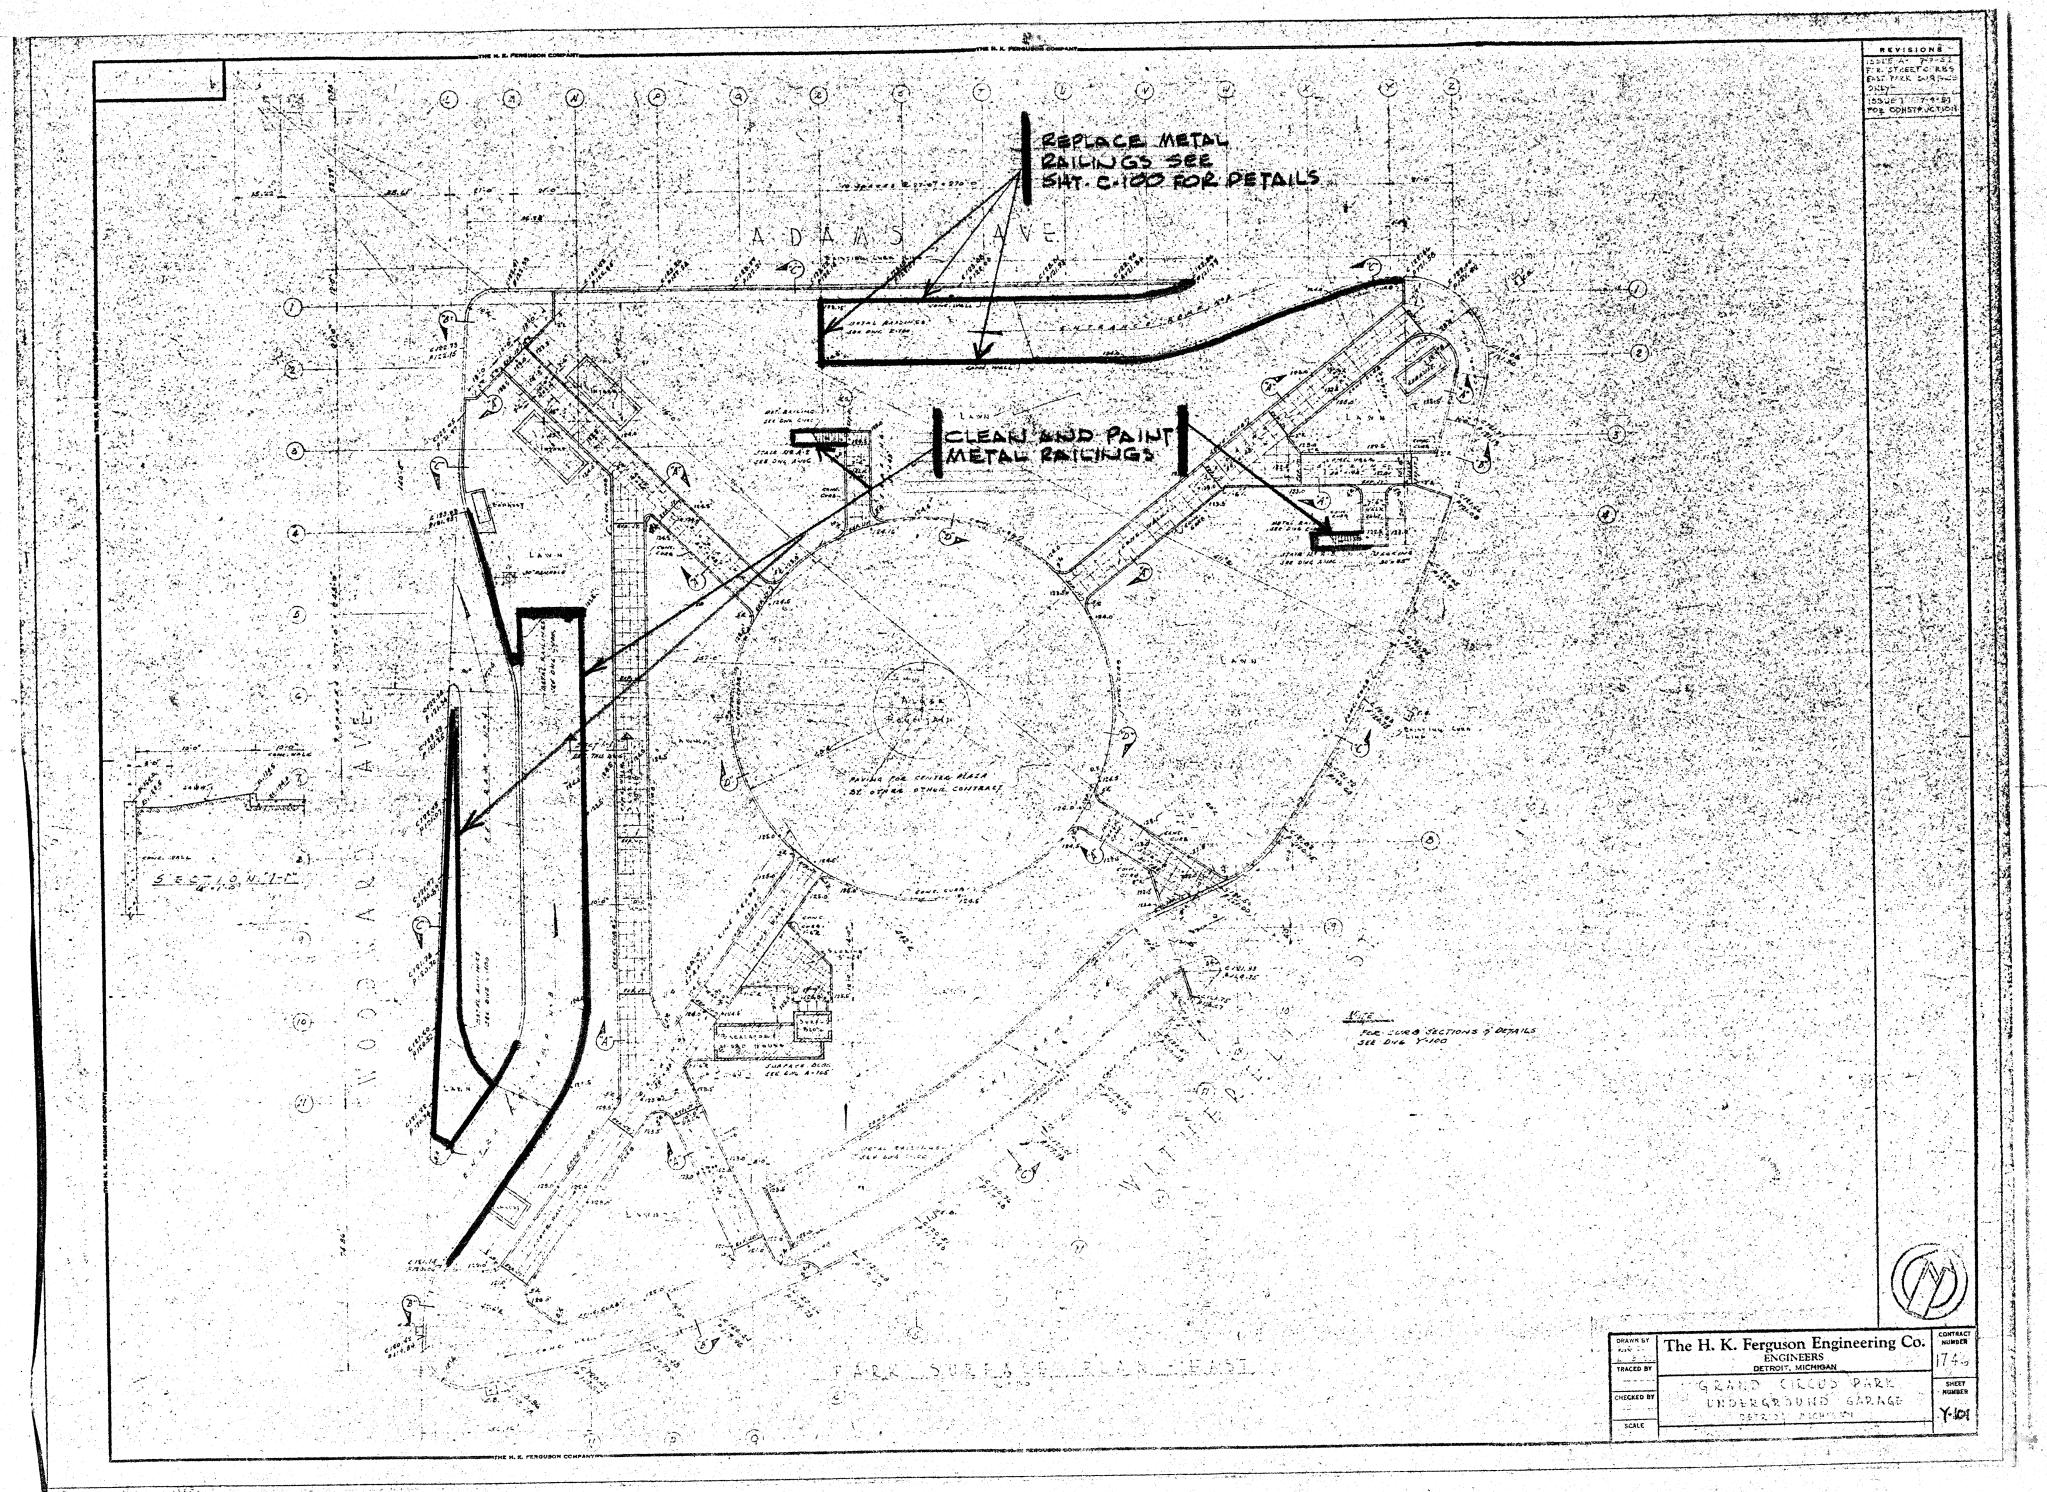

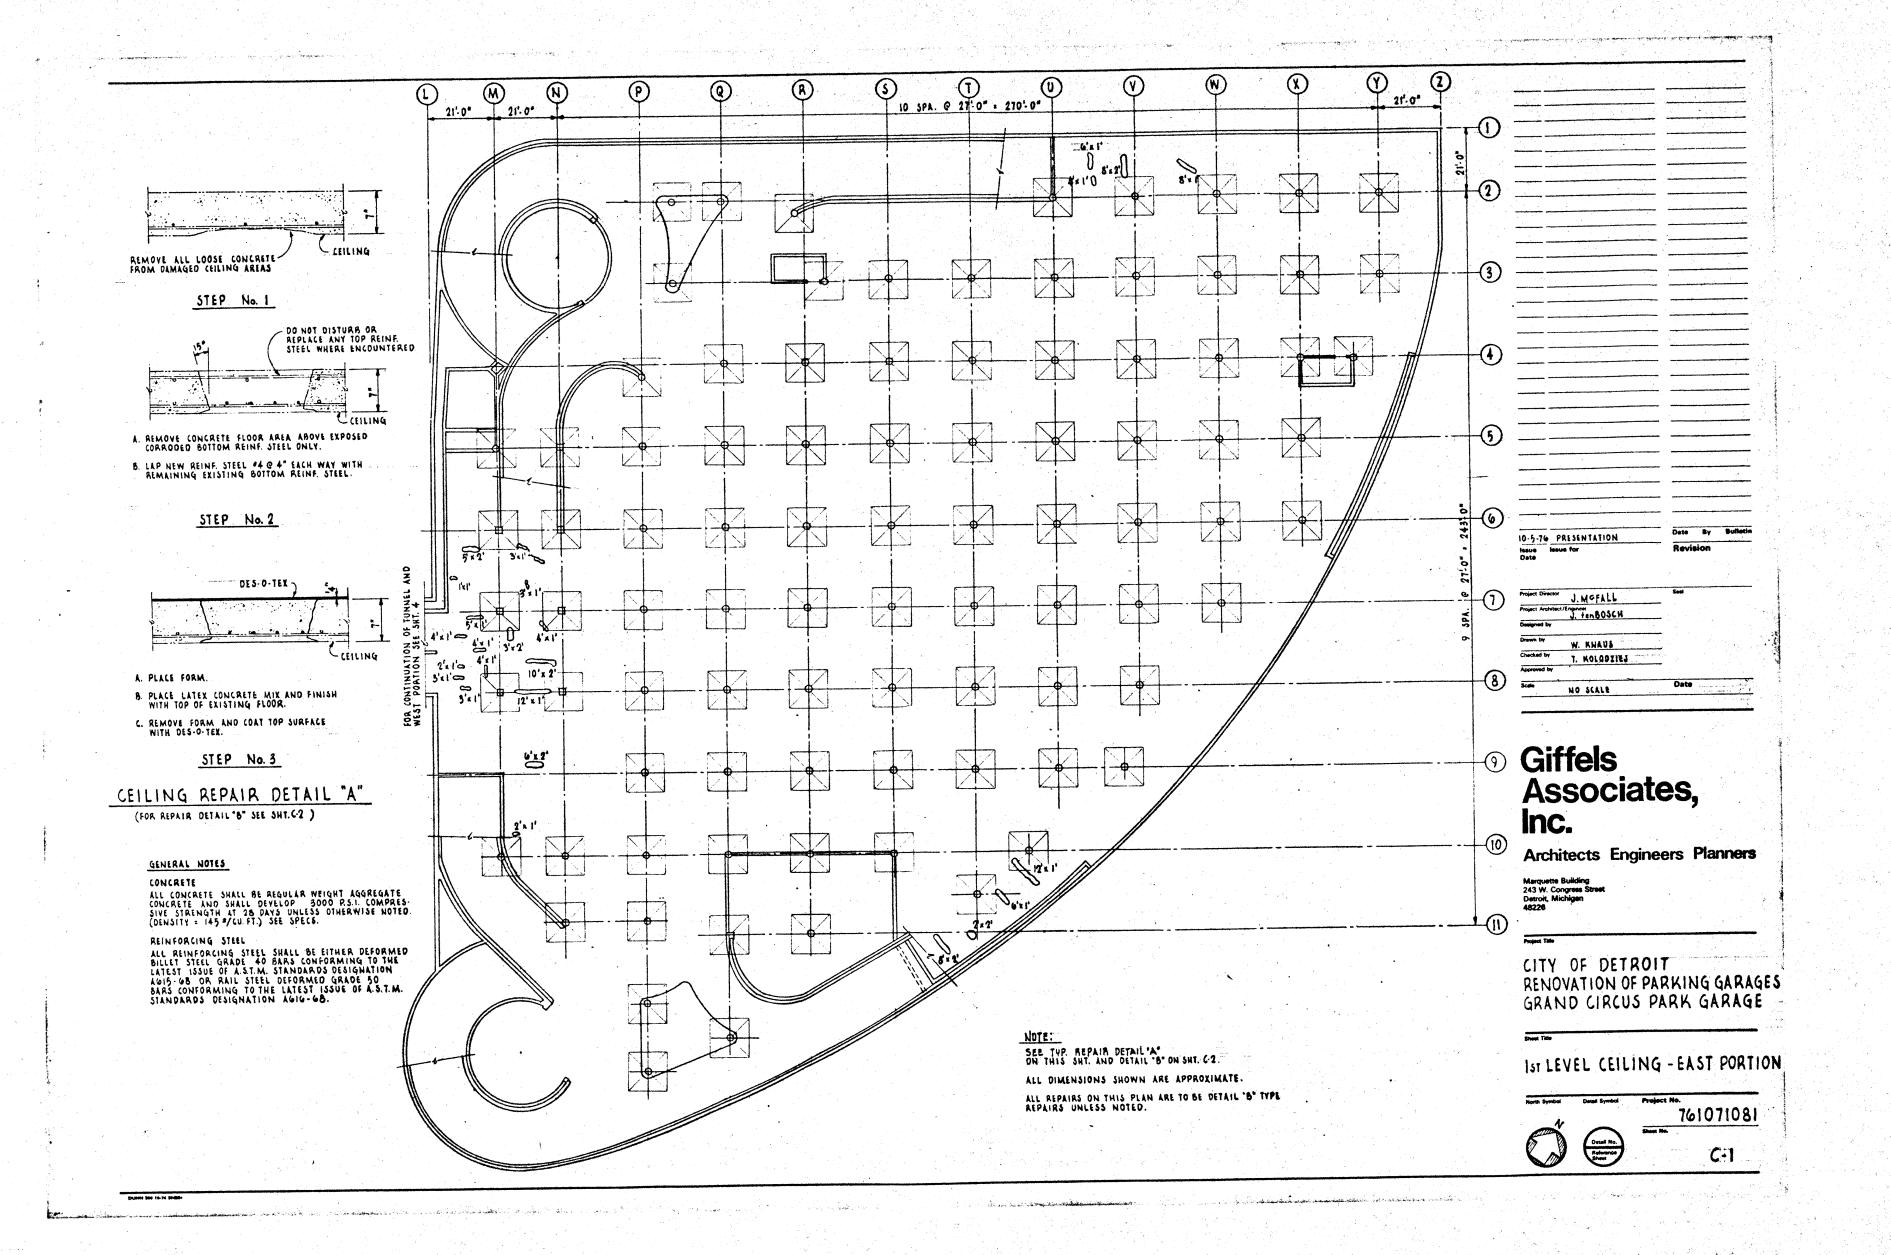


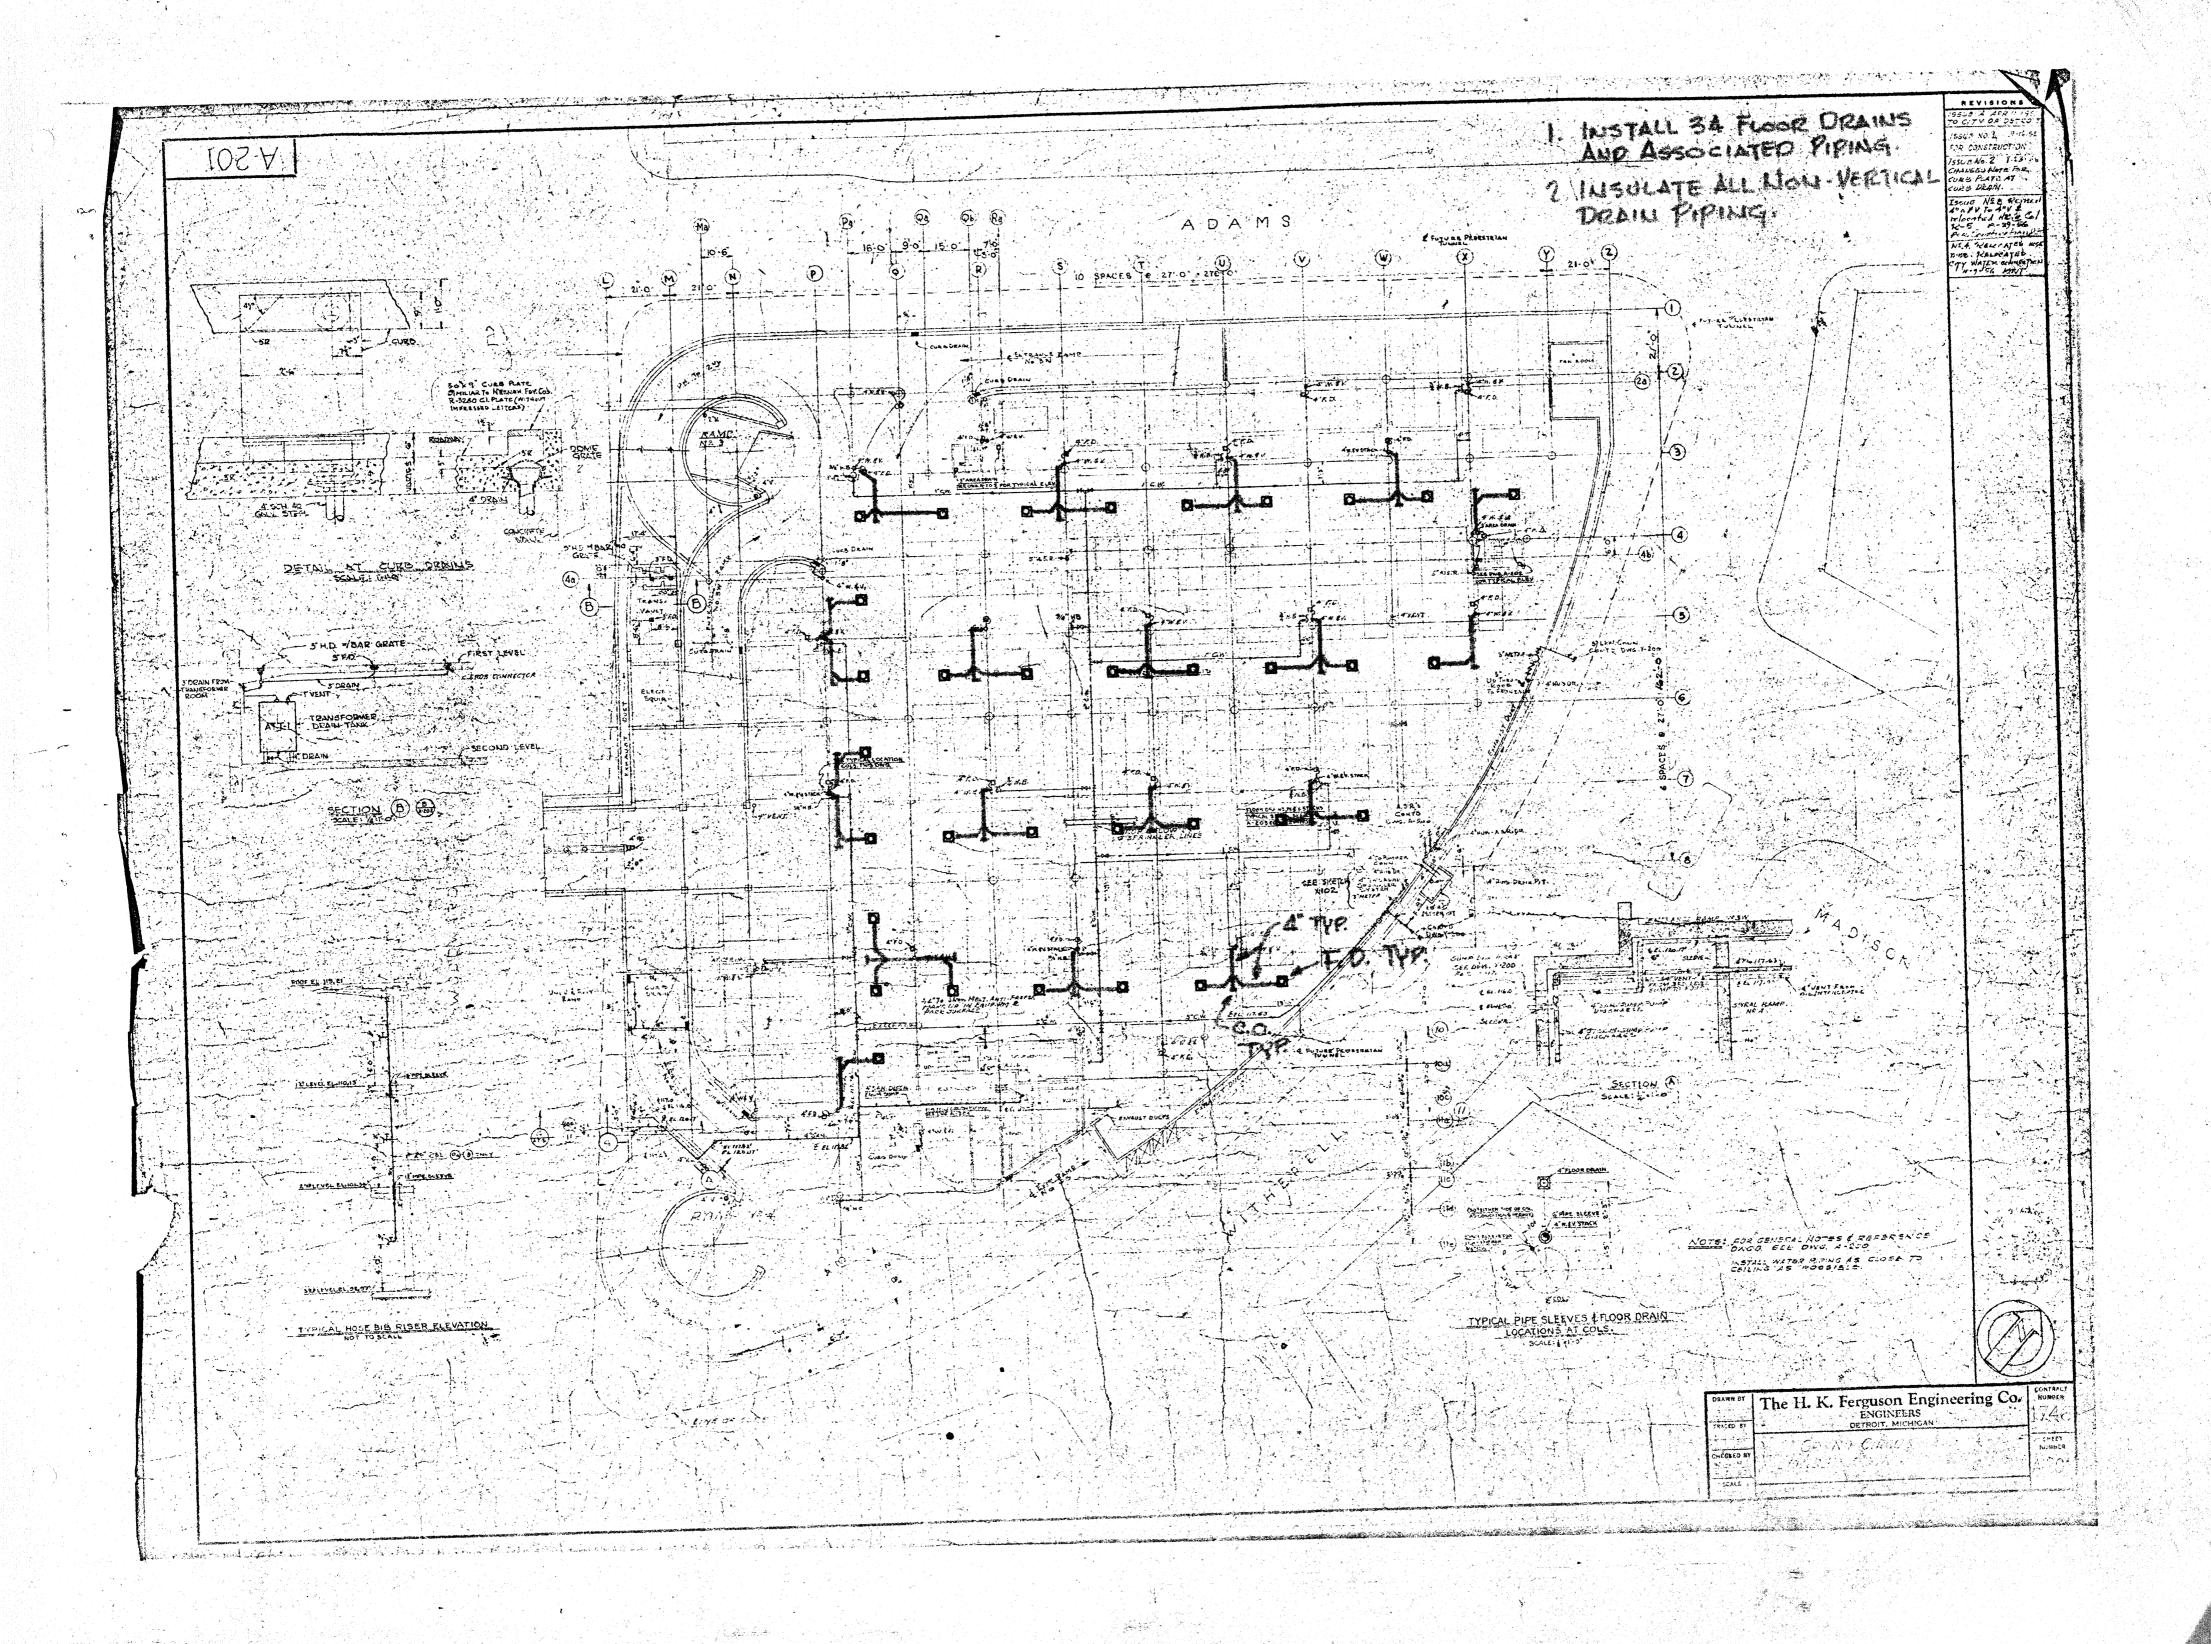

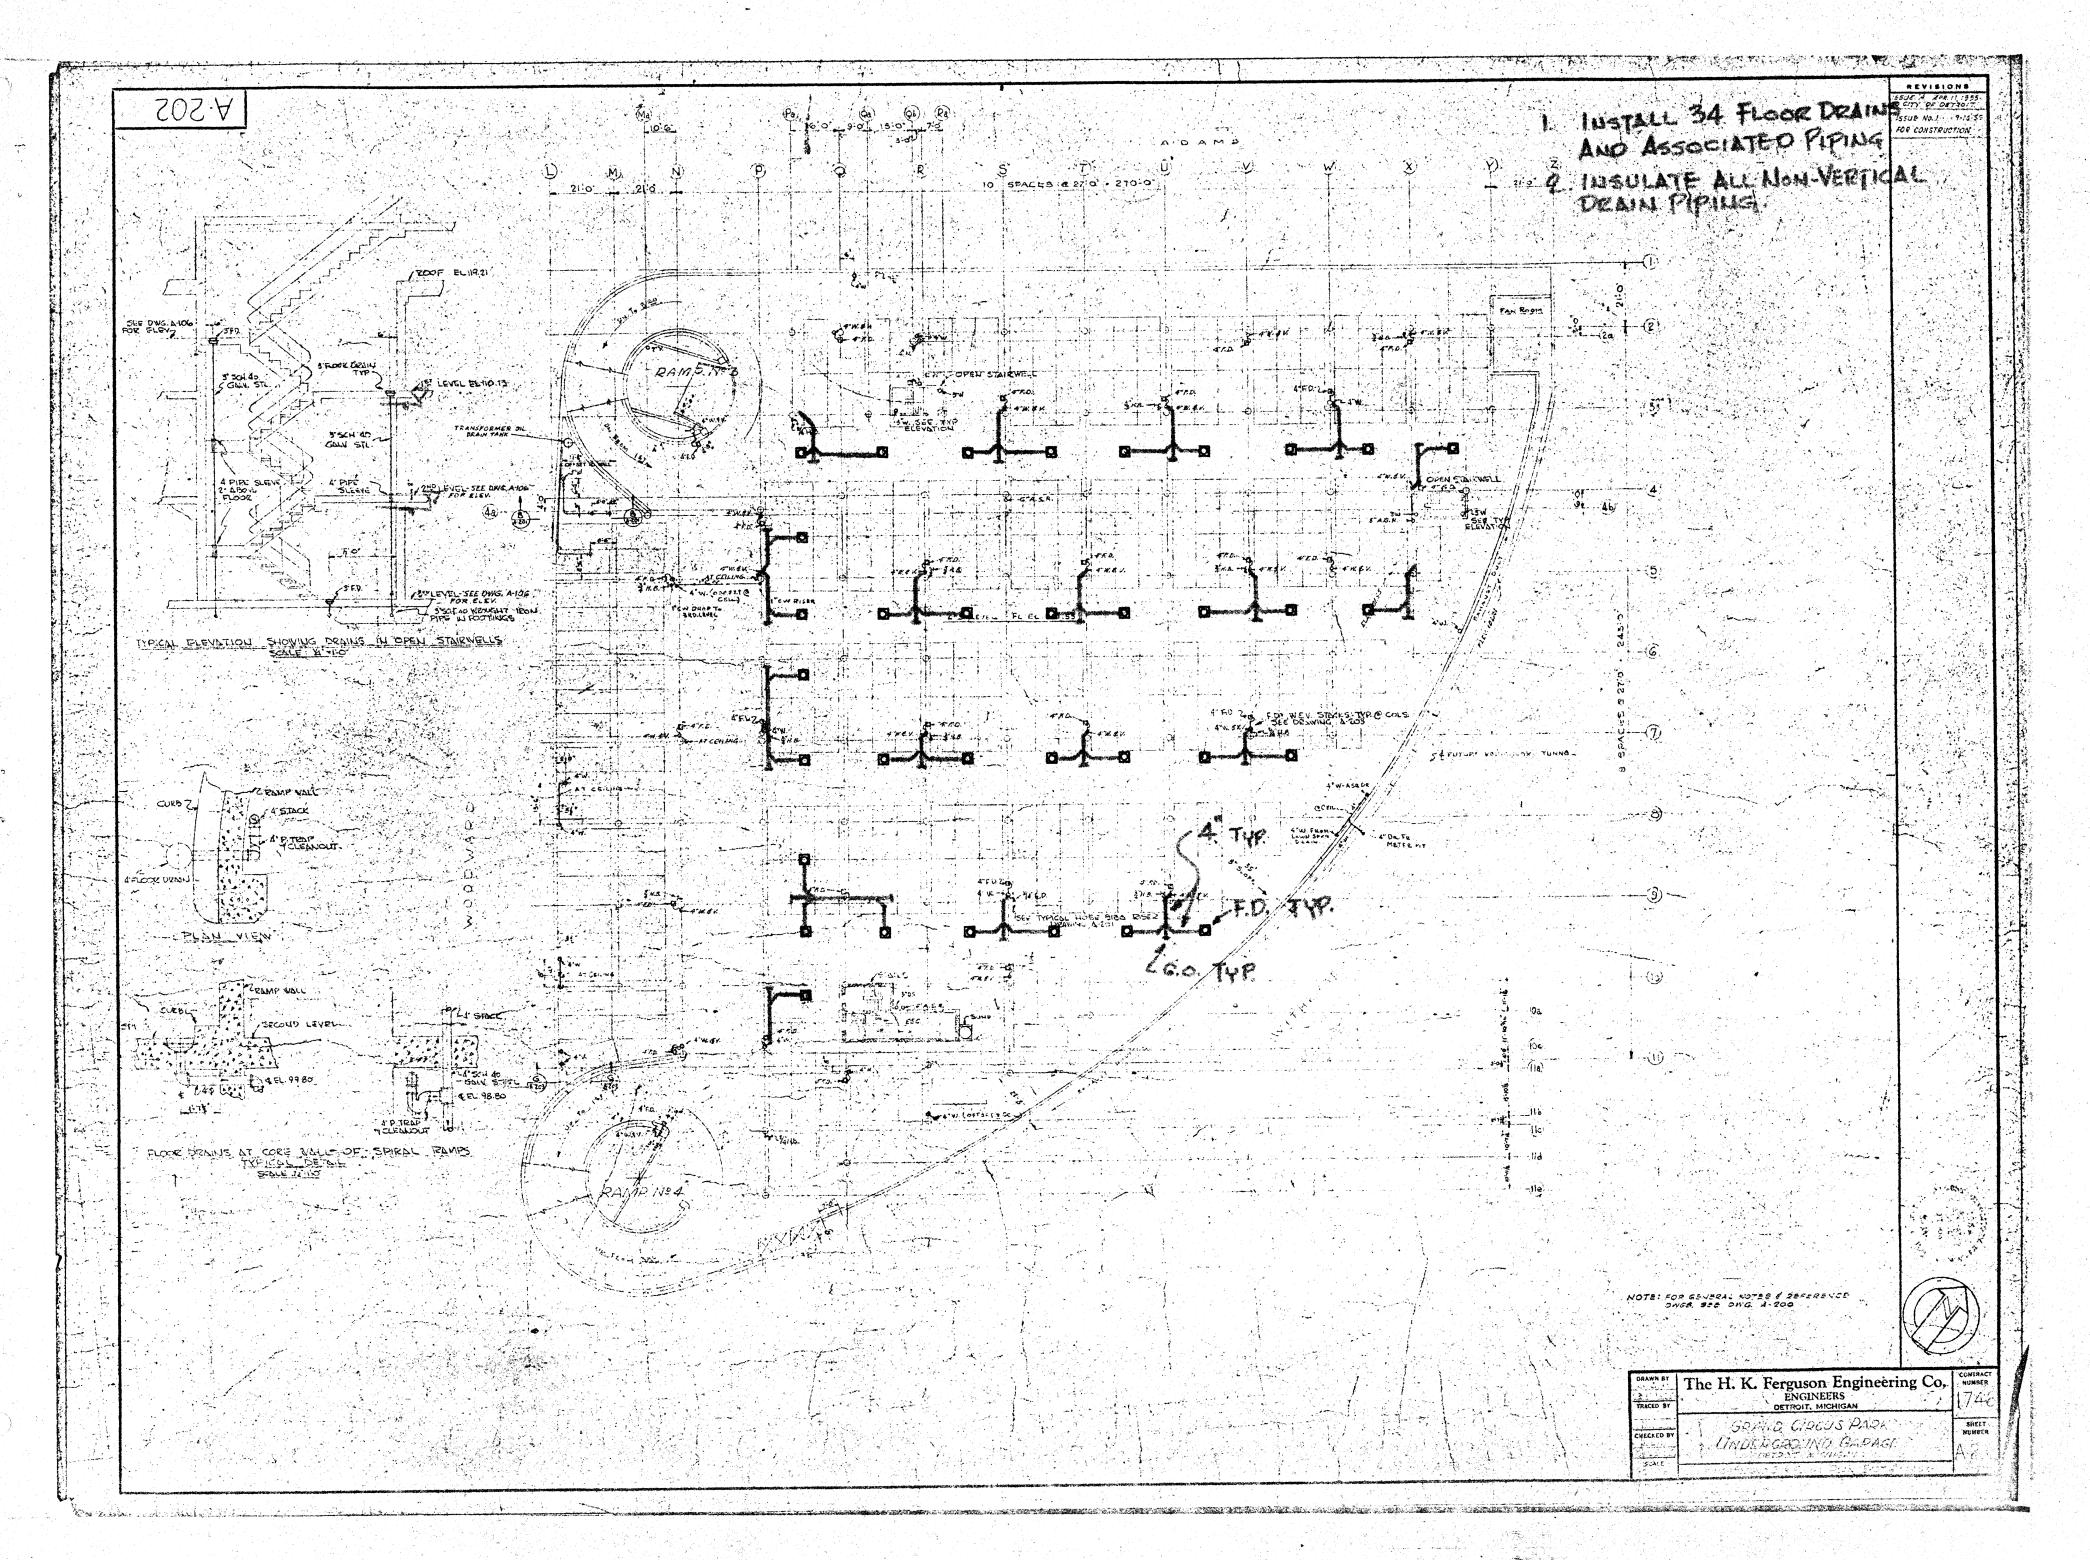



wind the state of the state of

and a supplied of the supplied

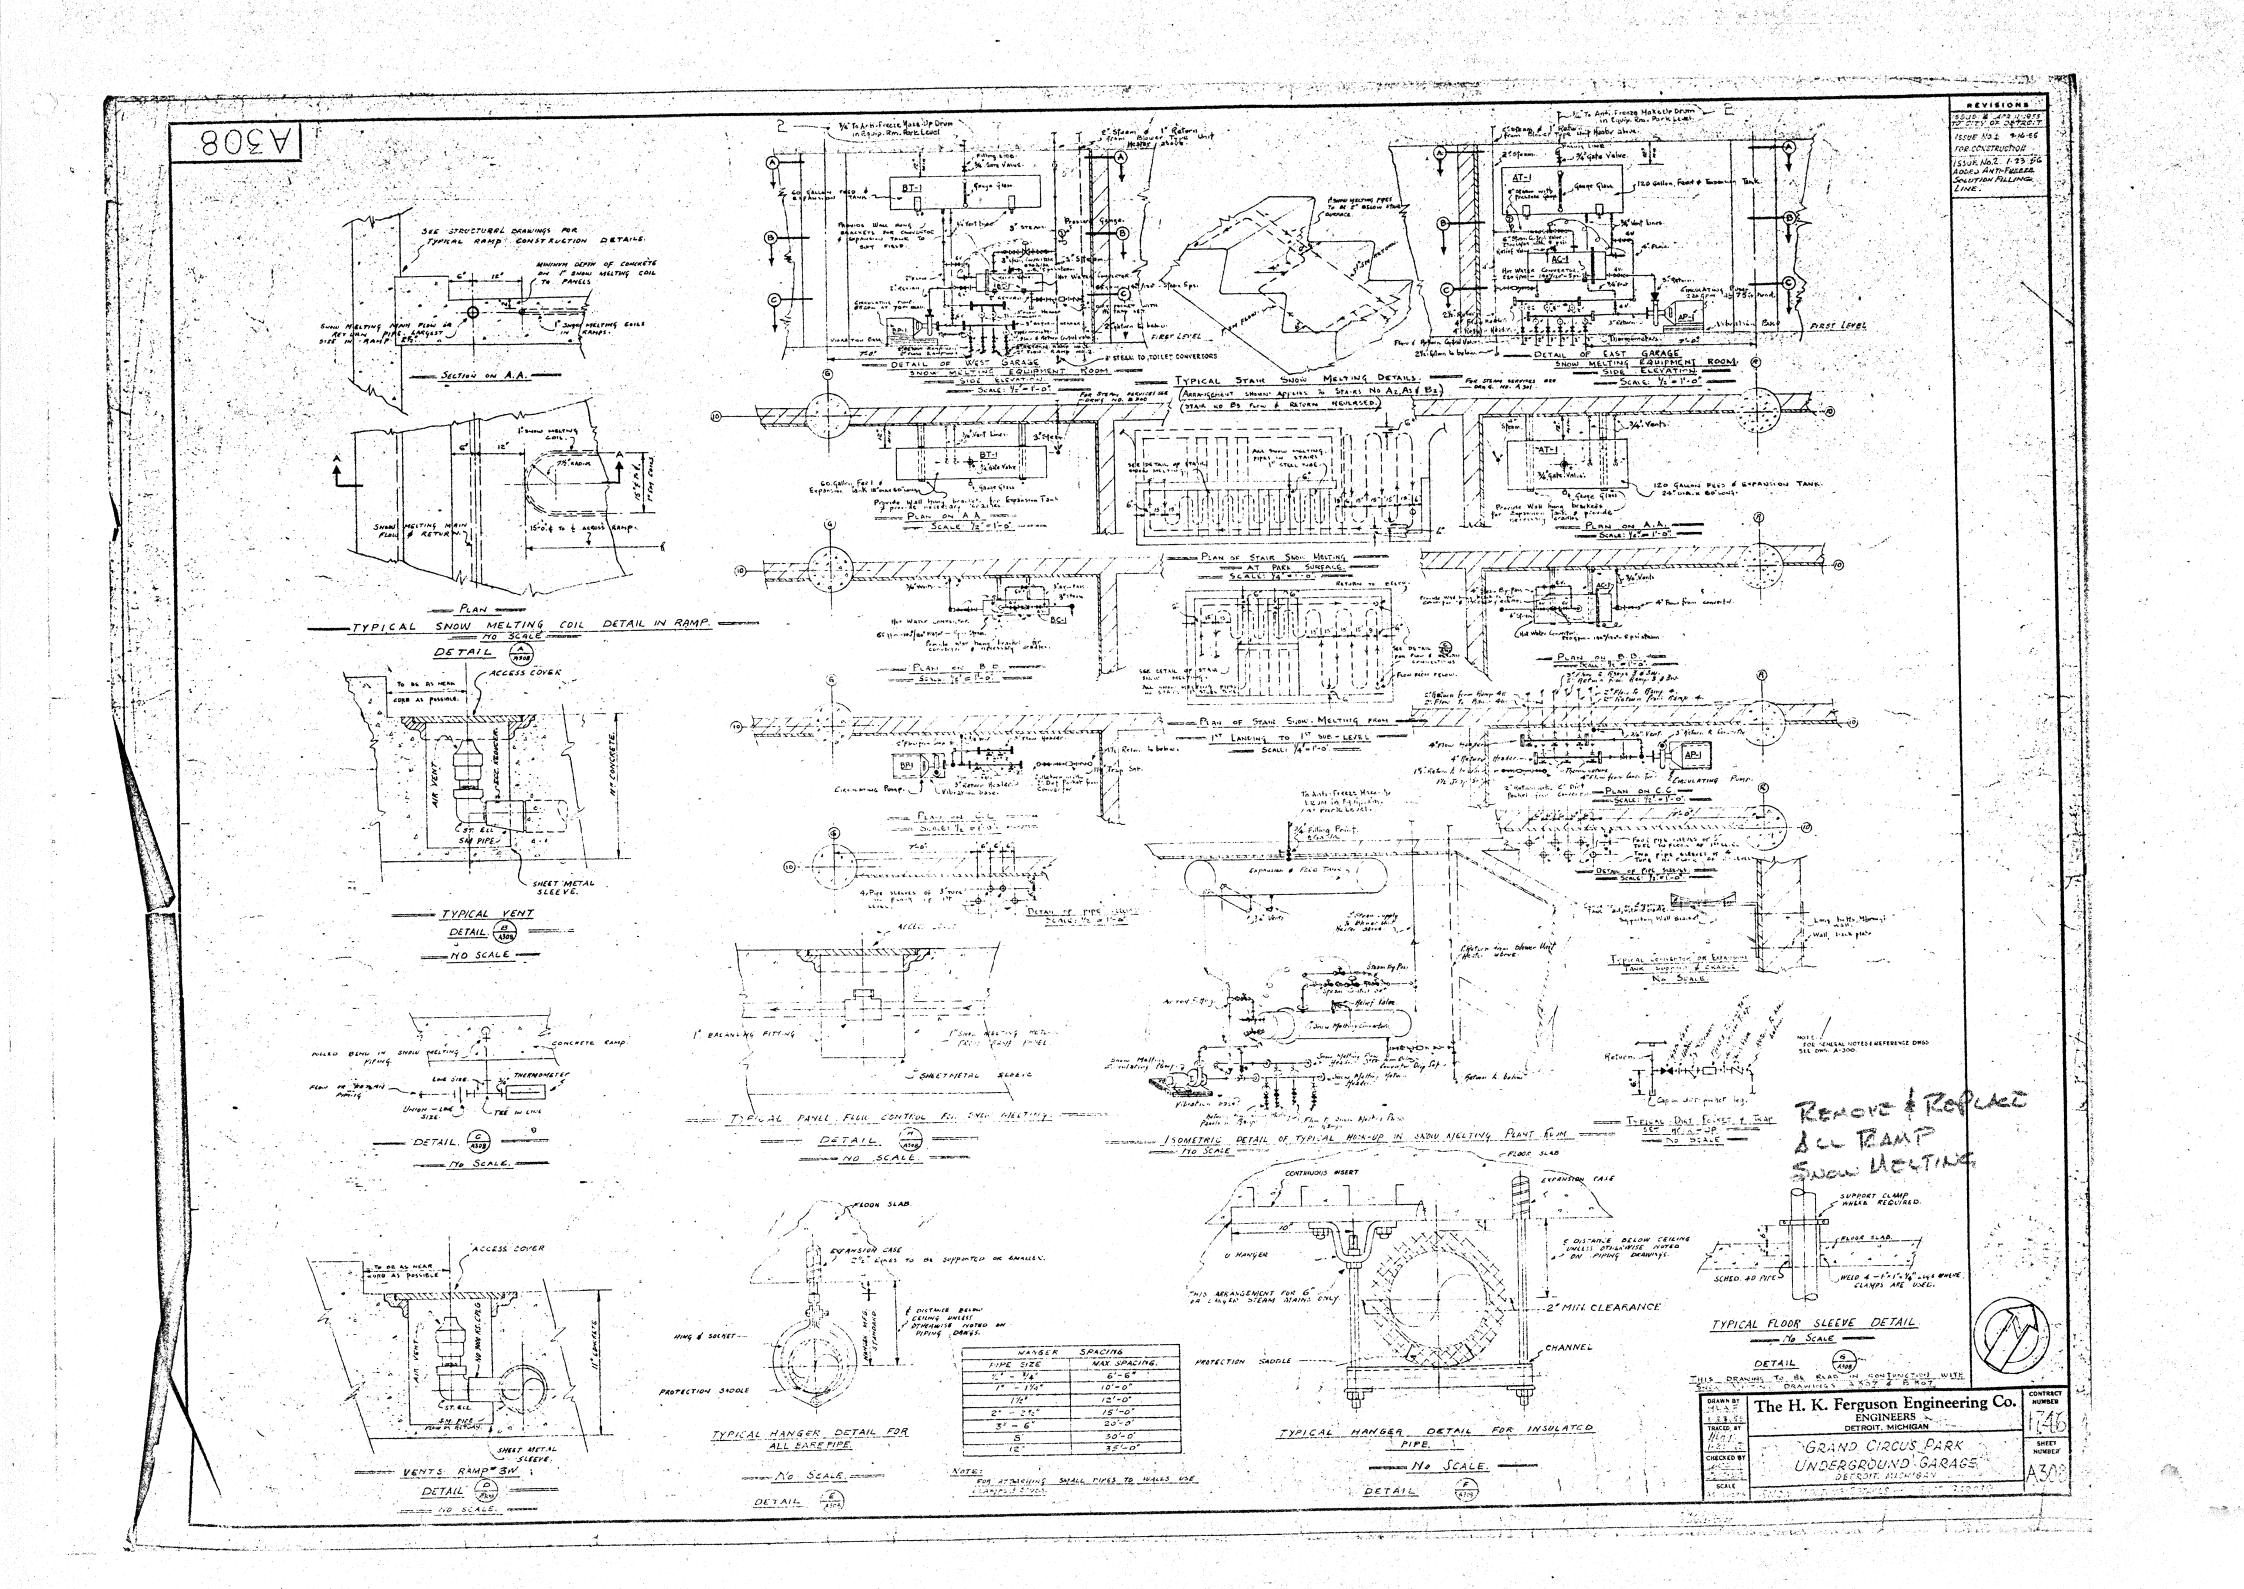

1,2,39,3

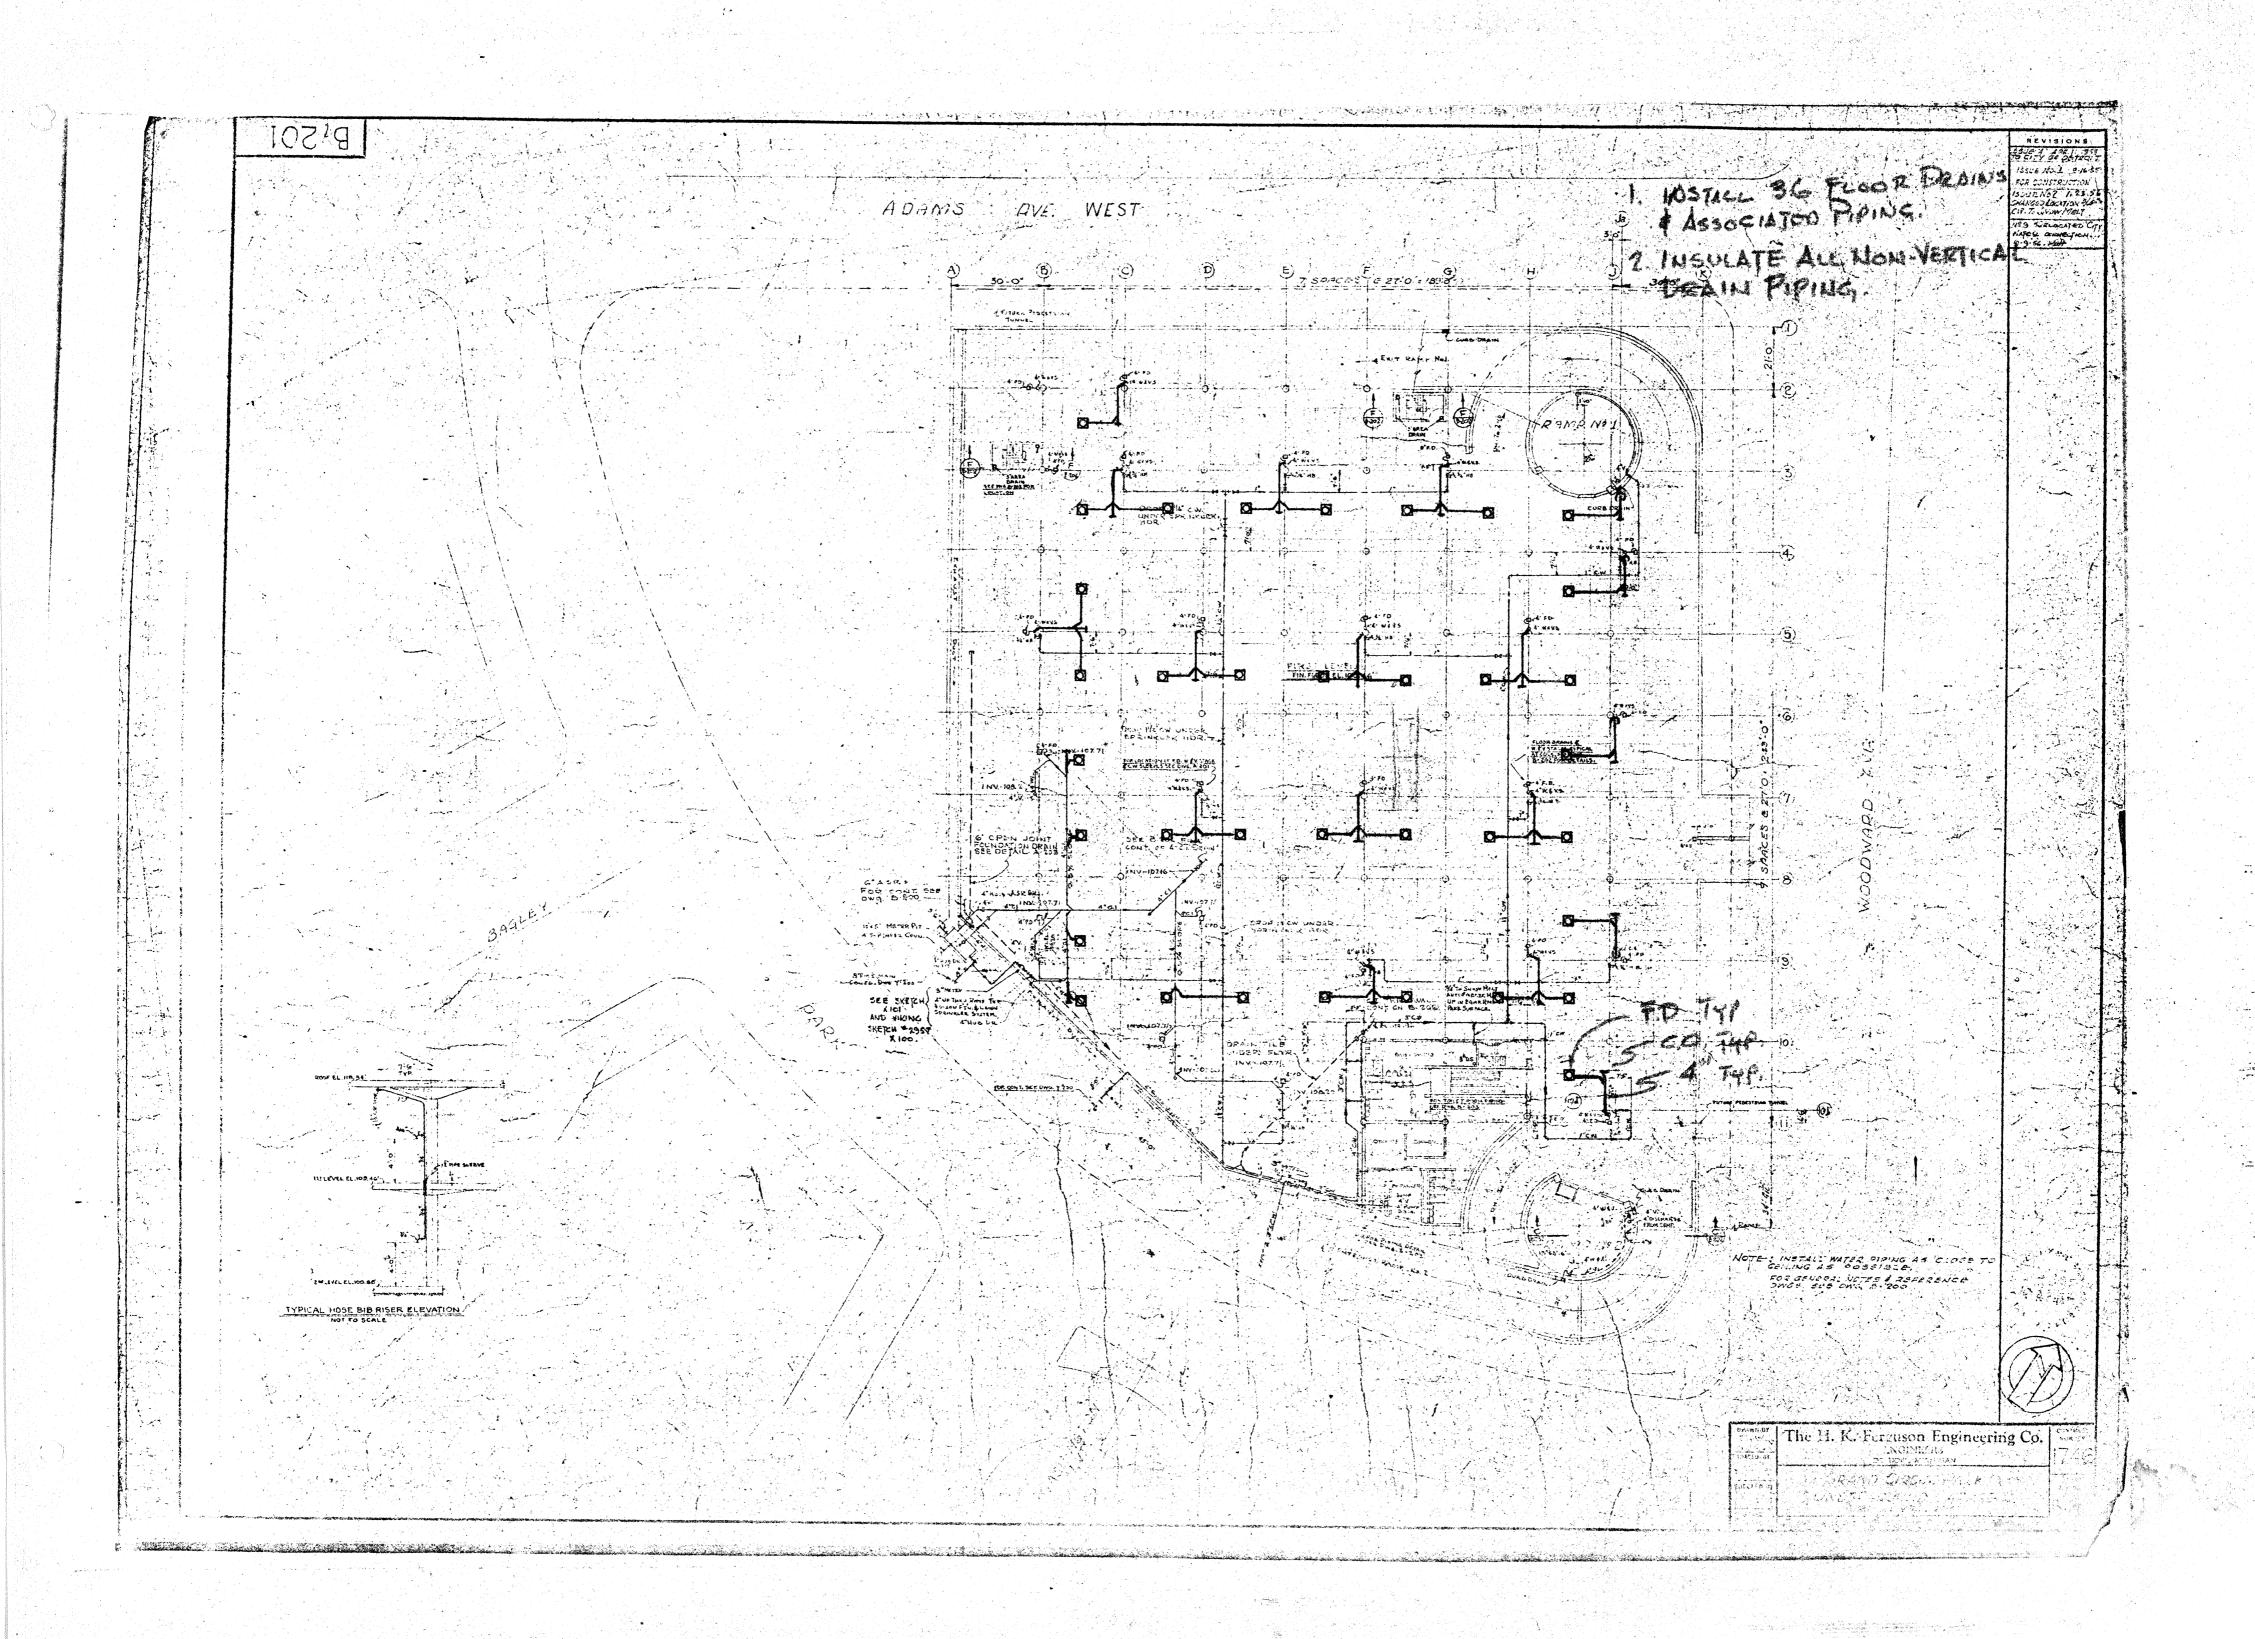

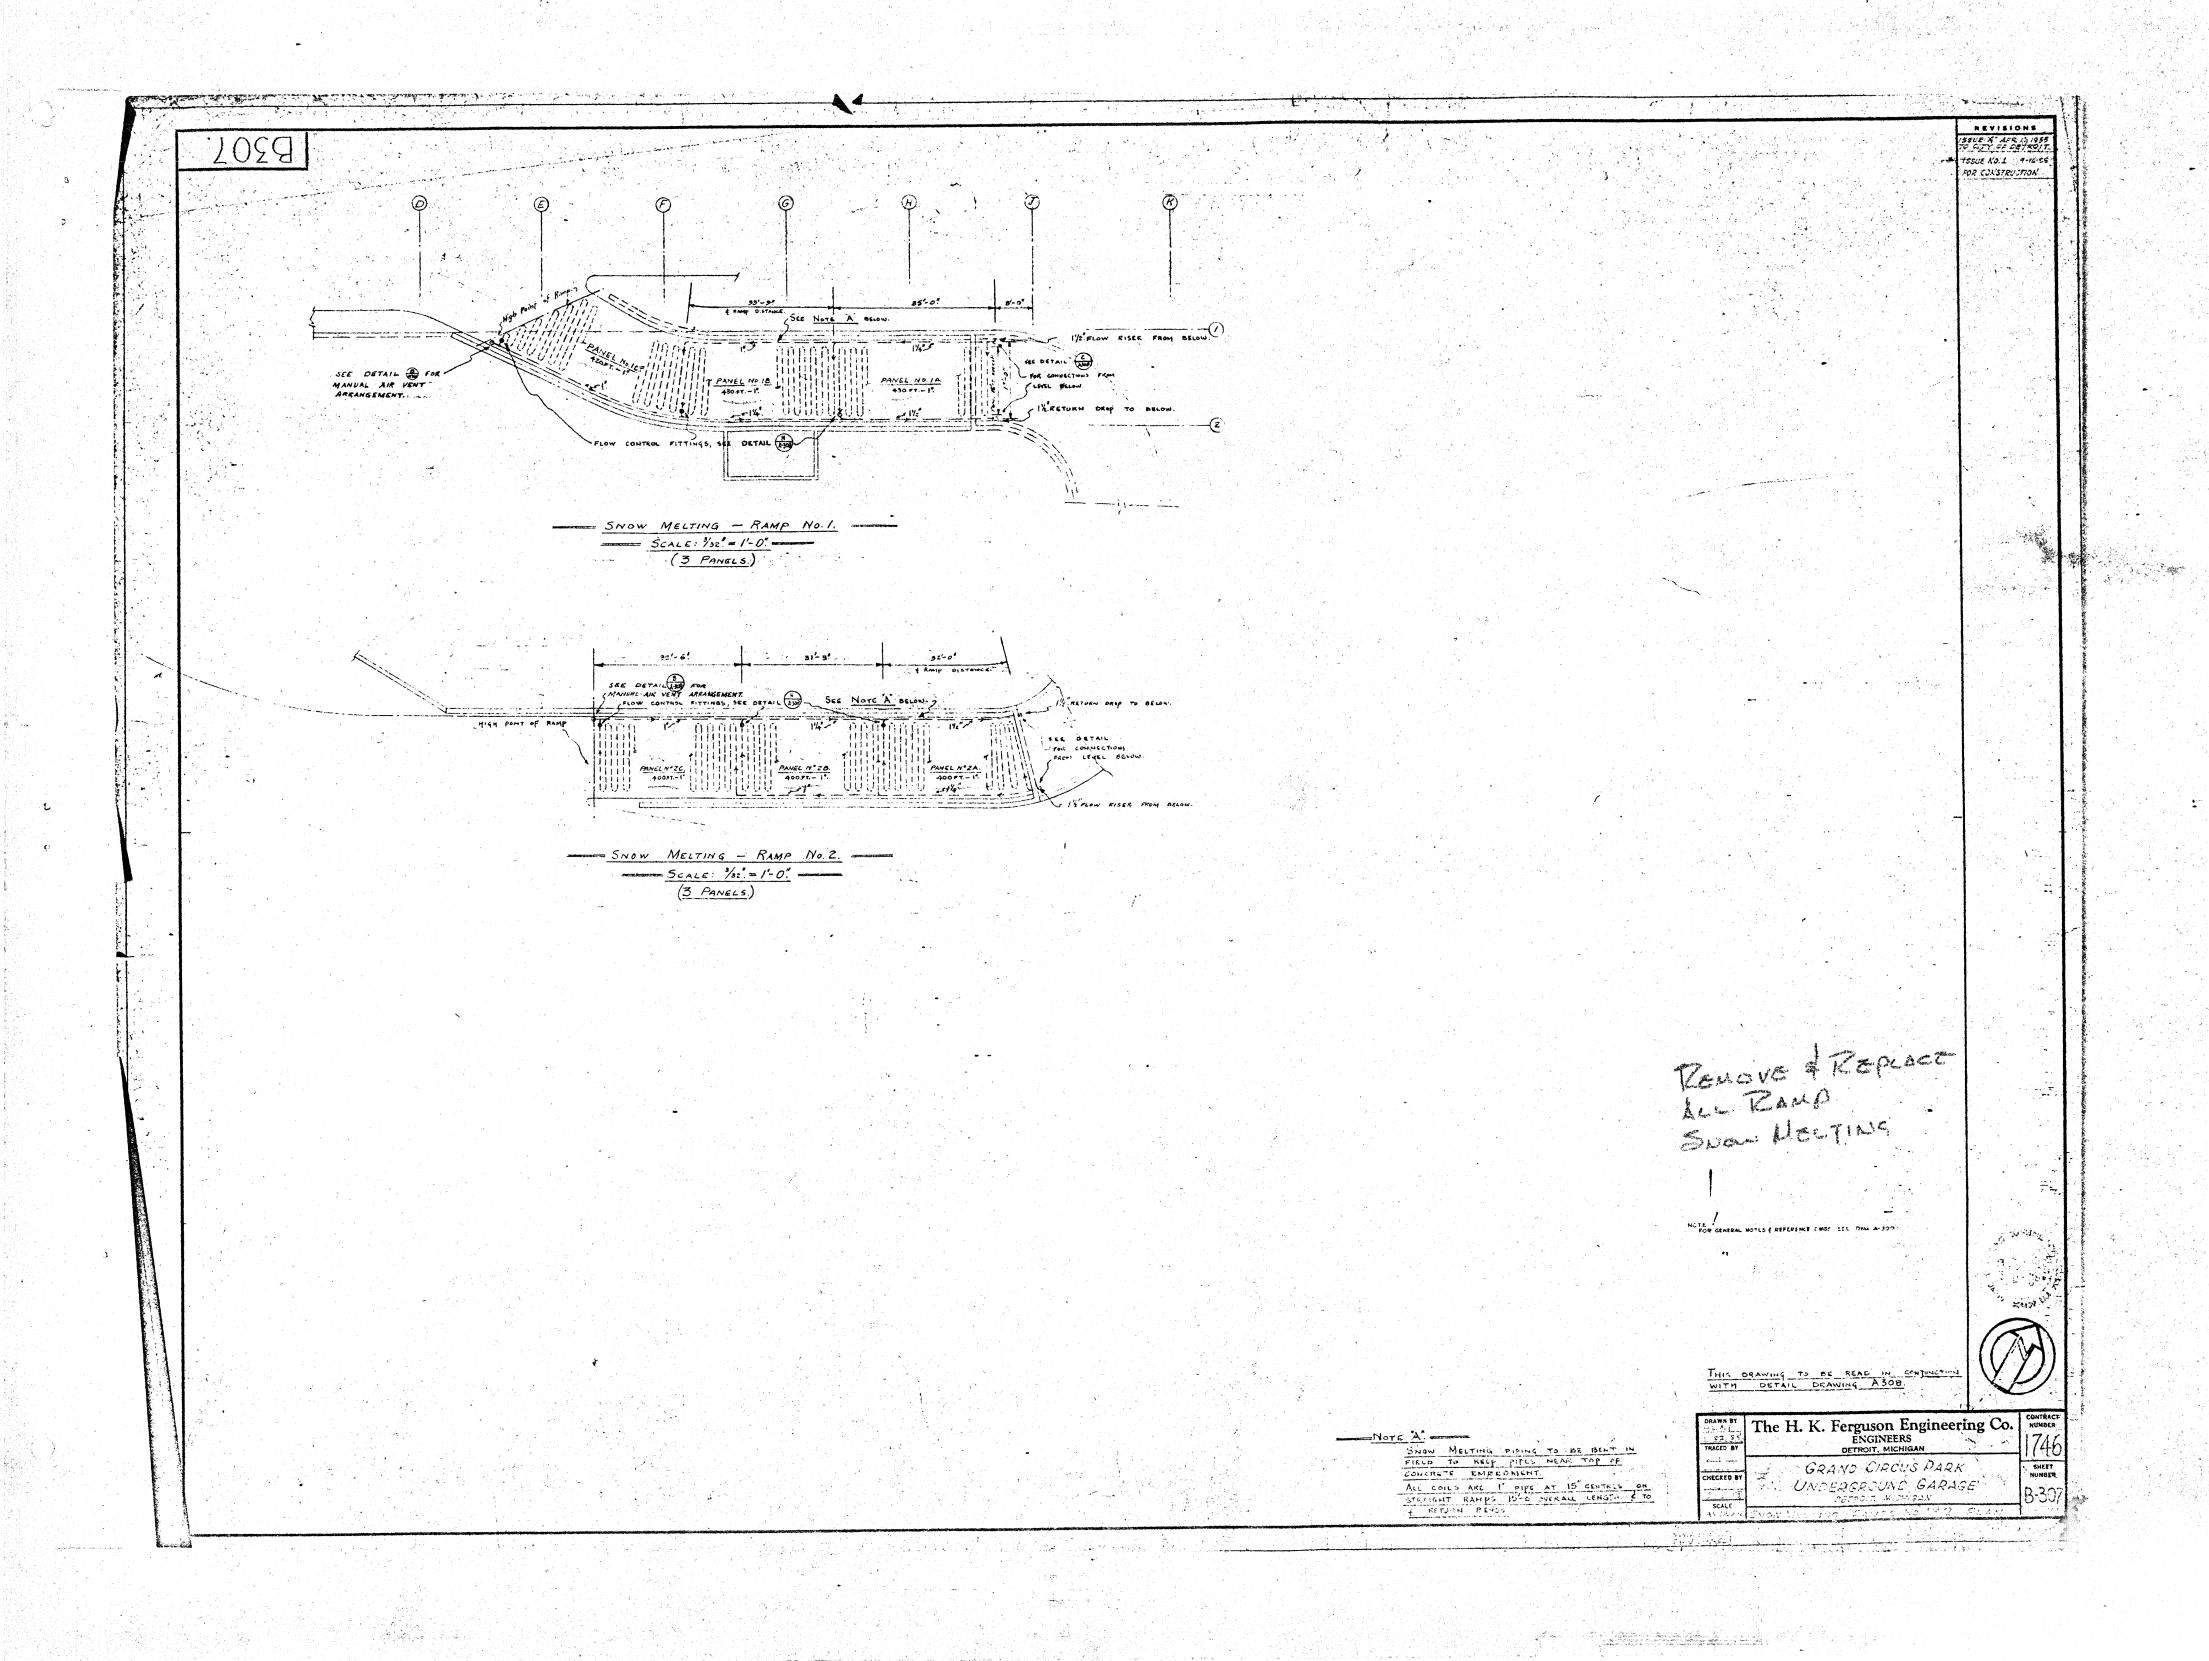

# City of Detroit GRAND CIRCUS PARK GARAGE RENOVATIONS Part III DBA-IR

## Giffels Associates Inc.

Architects Engineers Planners Detroit, Michigan

Project No. 78218

#### **Architectural**

DOOR SCHEDULE/RENOVATION SCHEDULE

PARK SURFACE PLAN - EAST GARAGE - BLDG. ELEVATIONS FIRST SUBFLOOR PLAN - EAST GARAGE

SECOND SUBFLOOR PLAN - EAST GARAGE - SECTIONS, WEFAILS

THIRD SUBFLOOR PLAN - EAST GARAGE - MISC. DETAILS

SURFACE BLDG. - EAST GARAGE - STAIR NO.1/ELEVATOR STAIR NO.2 & 3 - EAST GARAGE - PLANS, SECTIONS & DETAILS

PARK SURFACE PLAN - WEST GARAGE - BLDG. ELEVATIONS

FIRST SUBFLOOR PLAN - WEST GARAGE - MISC. DETAILS

SECOND SUBFLOOR PLAN - WEST GARAGE - TOILET ROOM PLANS

SURFACE BLDG. - WEST GARAGE - STAIR NO.4/ELEVATOR

A-11 STAIR NO.5 & 6 - WEST GARAGE - PLANS, SECTIONS & DETAILS

#### Structural

FIRST LEVEL FLOOR PLAN - EAST GARAGE

FIRST LEVEL CEILING PLAN - EAST GARAGE

SECOND LEVEL FLOOR PLAN - EAST GARAGE

SECOND LEVEL CEILING PLAN - EAST GARAGE

THIRD LEVEL FLOOR PLAN - EAST GARAGE

THIRD LEVEL CEILING PLAN - EAST GARAGE

FIRST LEVEL FLOOR PLAN - WEST GARAGE FIRST LEVEL CEILING PLAN - WEST GARAGE

SECOND LEVEL FLOOR PLAN - WEST GARAGE

SECOND LEVEL CEILING PLAN - WEST GARAGE

ELEVATOR SHAFT - EAST GARAGE - PLANS, SECTIONS

ELEVATOR SHAFT - WEST GARAGE - PLANS, SECTIONS

#### Mechanical

FIRST LEVEL = WEST GARAGE - PLUMBING & VENTILATION

SECOND LEVEL - WEST GARAGE - PLUMBING & VENTILATION

FIRST LEVEL - EAST GARAGE - PLUMBING & VENTILATION

SECOND LEVEL - EAST GARAGE - PLUMBING & VENTILATION

THIRD LEVEL - EAST GARAGE - PLUMBING & VENTILATION

PLUMBING & VENTILATION - DETAILS & SCHEDULES

FIRST LEVEL - WEST GARAGE - FIRE PROTECTION DEMOLITION

SECOND LEVEL - WEST GARAGE - FIRE PROTECTION DEMOLITION FIRST LEVEL - EAST GARAGE - FIRE PROTECTION DEMOLITION

SECOND LEVEL - EAST GARAGE - FIRE PROTECTION DEMOLITION

THIRD LEVEL - EAST GARAGE - FIRE PROTECTION DEMOLITION

FIRST LEVEL - WEST GARAGE - FIRE PROTECTION - DRY SPRINKLER SYSTEM

SECOND LEVEL - WEST GARAGE - FIRE PROTECTION - DRY SPRINKLER SYSTEM FIRST LEVEL - EAST GARAGE - FIRE PROTECTION - DRY SPRINKLER SYSTEM

SECOND LEVEL - EAST GARAGE - FIRE PROTECTION - DRY SPRINKLER SYSTEM

THIRD LEVEL - EAST GARAGE - FIRE PROTECTION - DRY SPRINKLER SYSTEM

FIRE PROTECTION DETAILS & SECTIONS

#### **Electrical**

E-1 FIRST SUBFLOOR - EAST GARAGE - ELECTRICAL

80 REBID IS SUE

1-2-80 BID ISSUE

4-30-79 GEN, CONTR. BIDS-SPECS.

3.23.79 OWNERS APPROVAL

SECOND SUBFLOOR - EAST GARAGE - ELECTRICAL


THIRD SUBFLOOR - EAST GARAGE - ELECTRICAL


FIRST SUBFLOOR - WEST GARAGE - ELECTRICAL

SECOND SUBFLOOR = WEST GARAGE - ELECTRICAL

ONE LINE DIAGRAM - ELECTRICAL

ELECTRICAL DETAILS

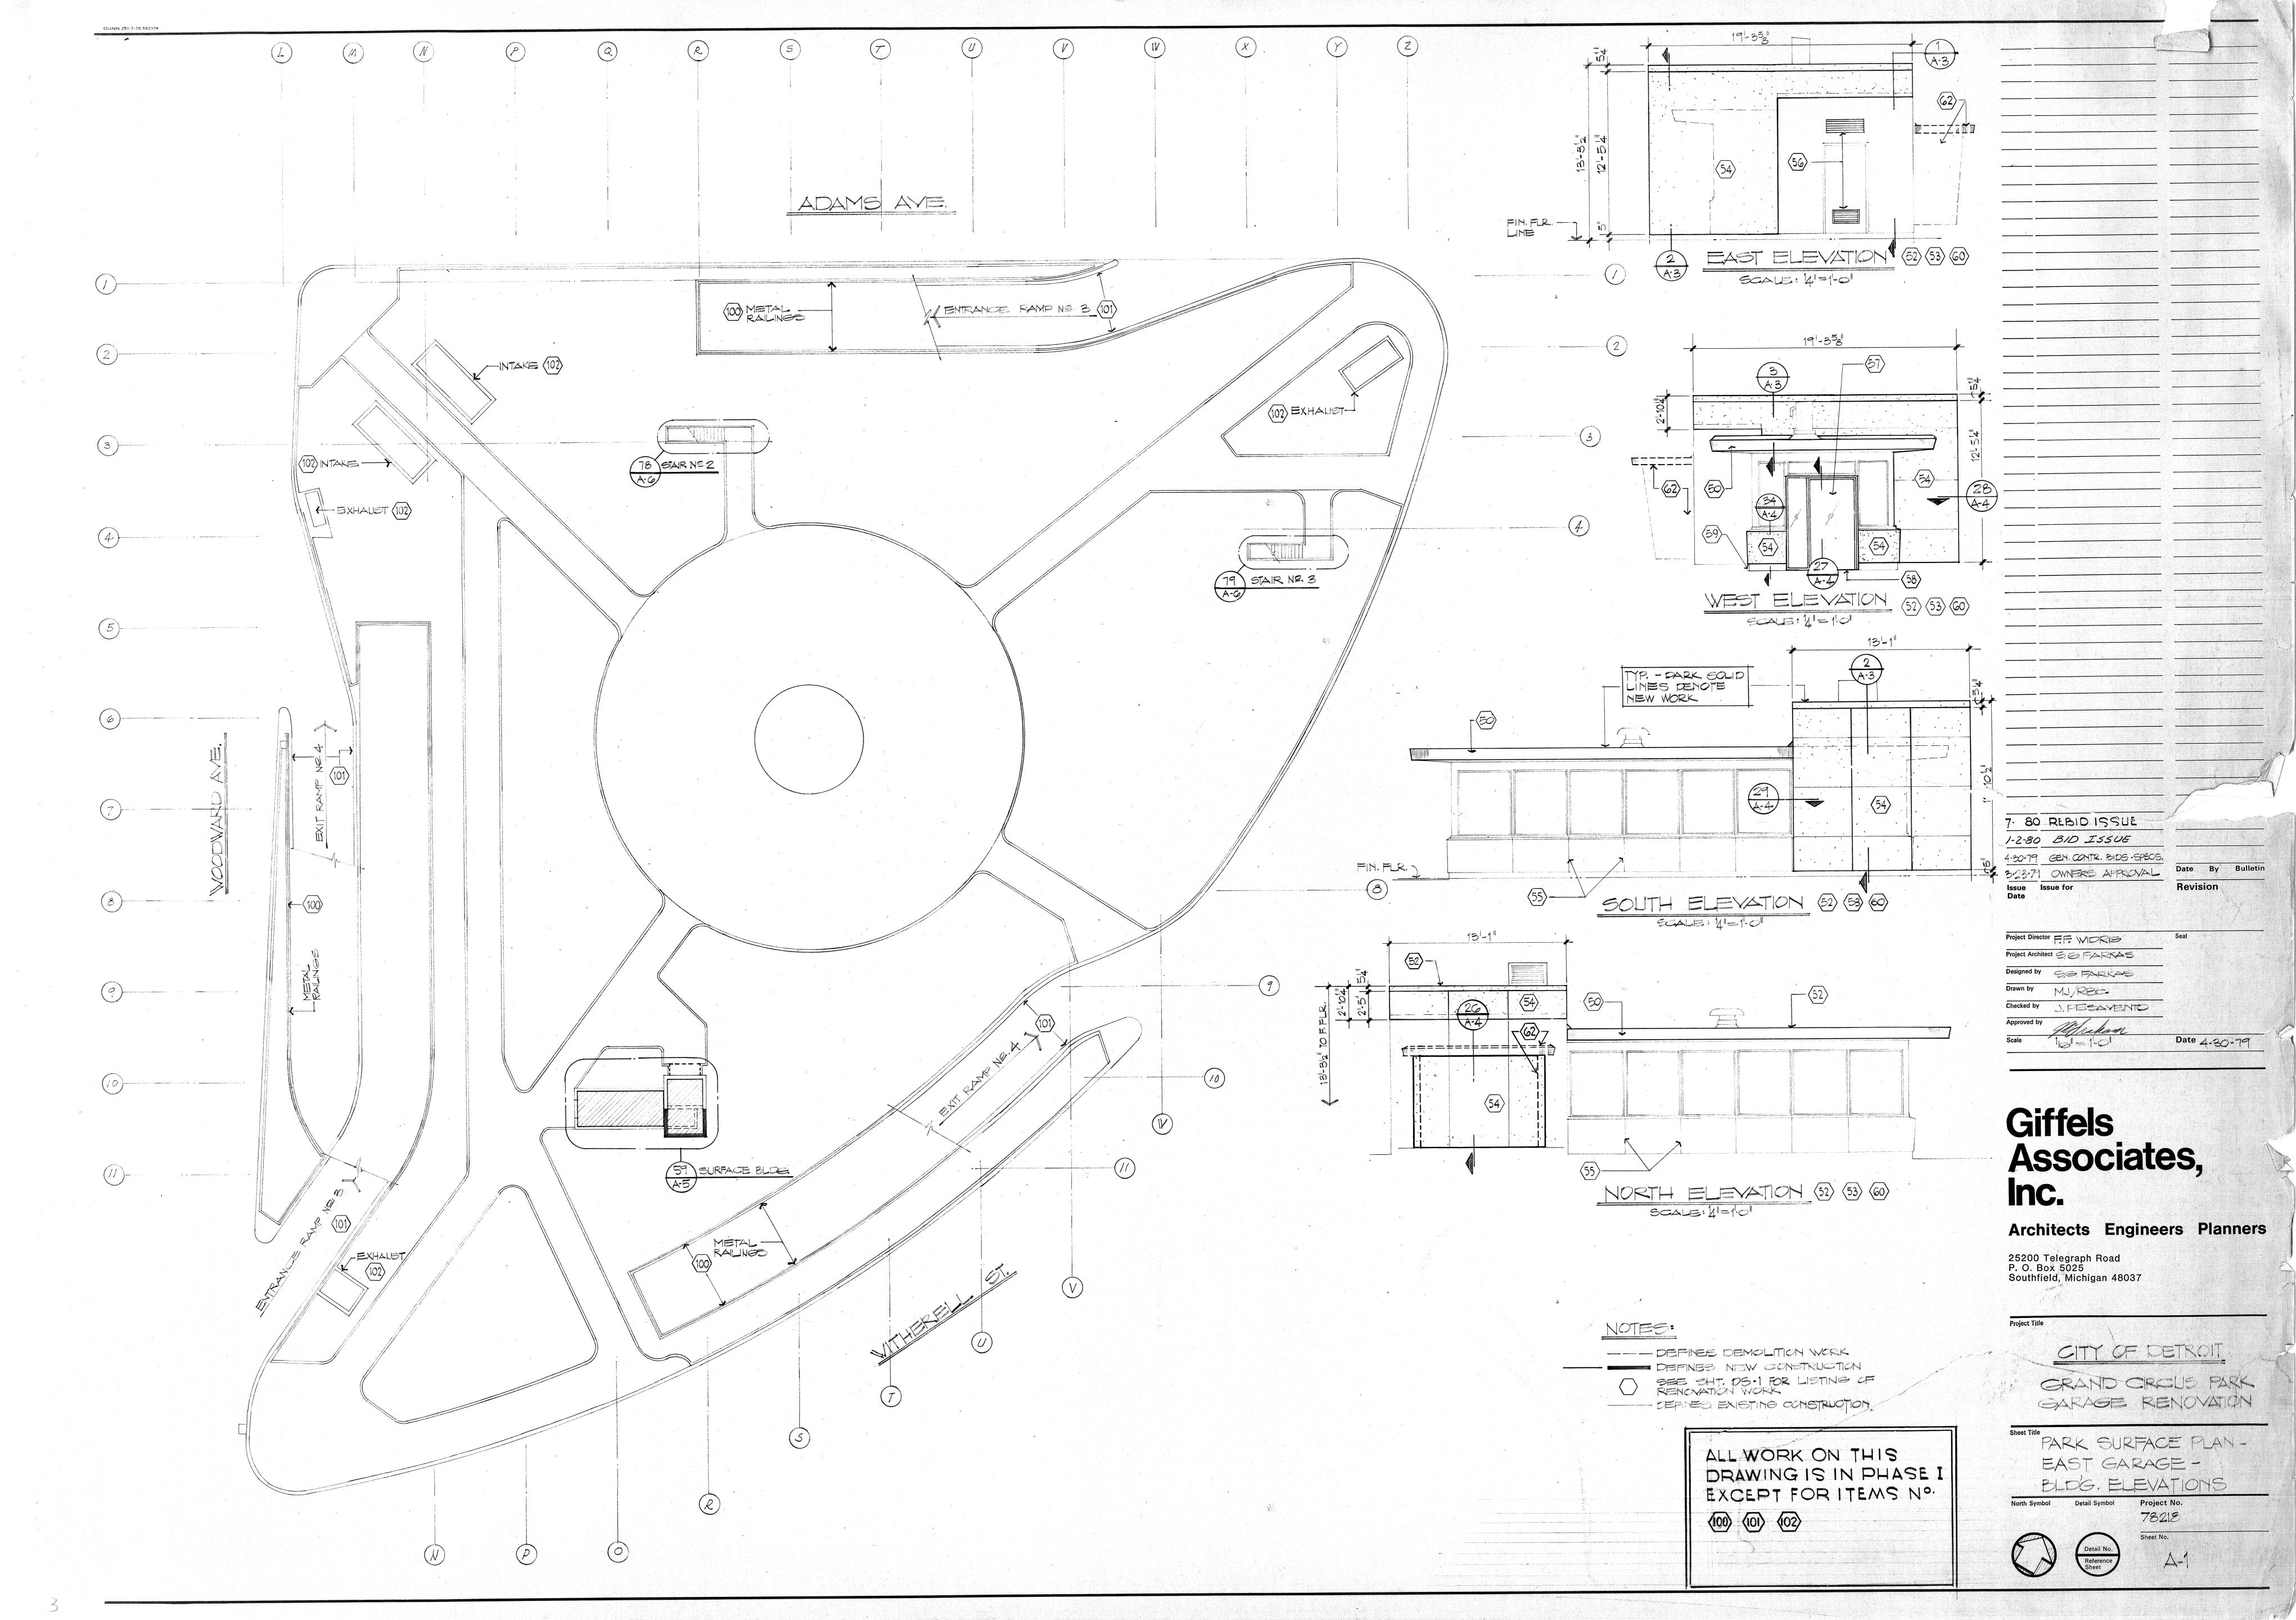

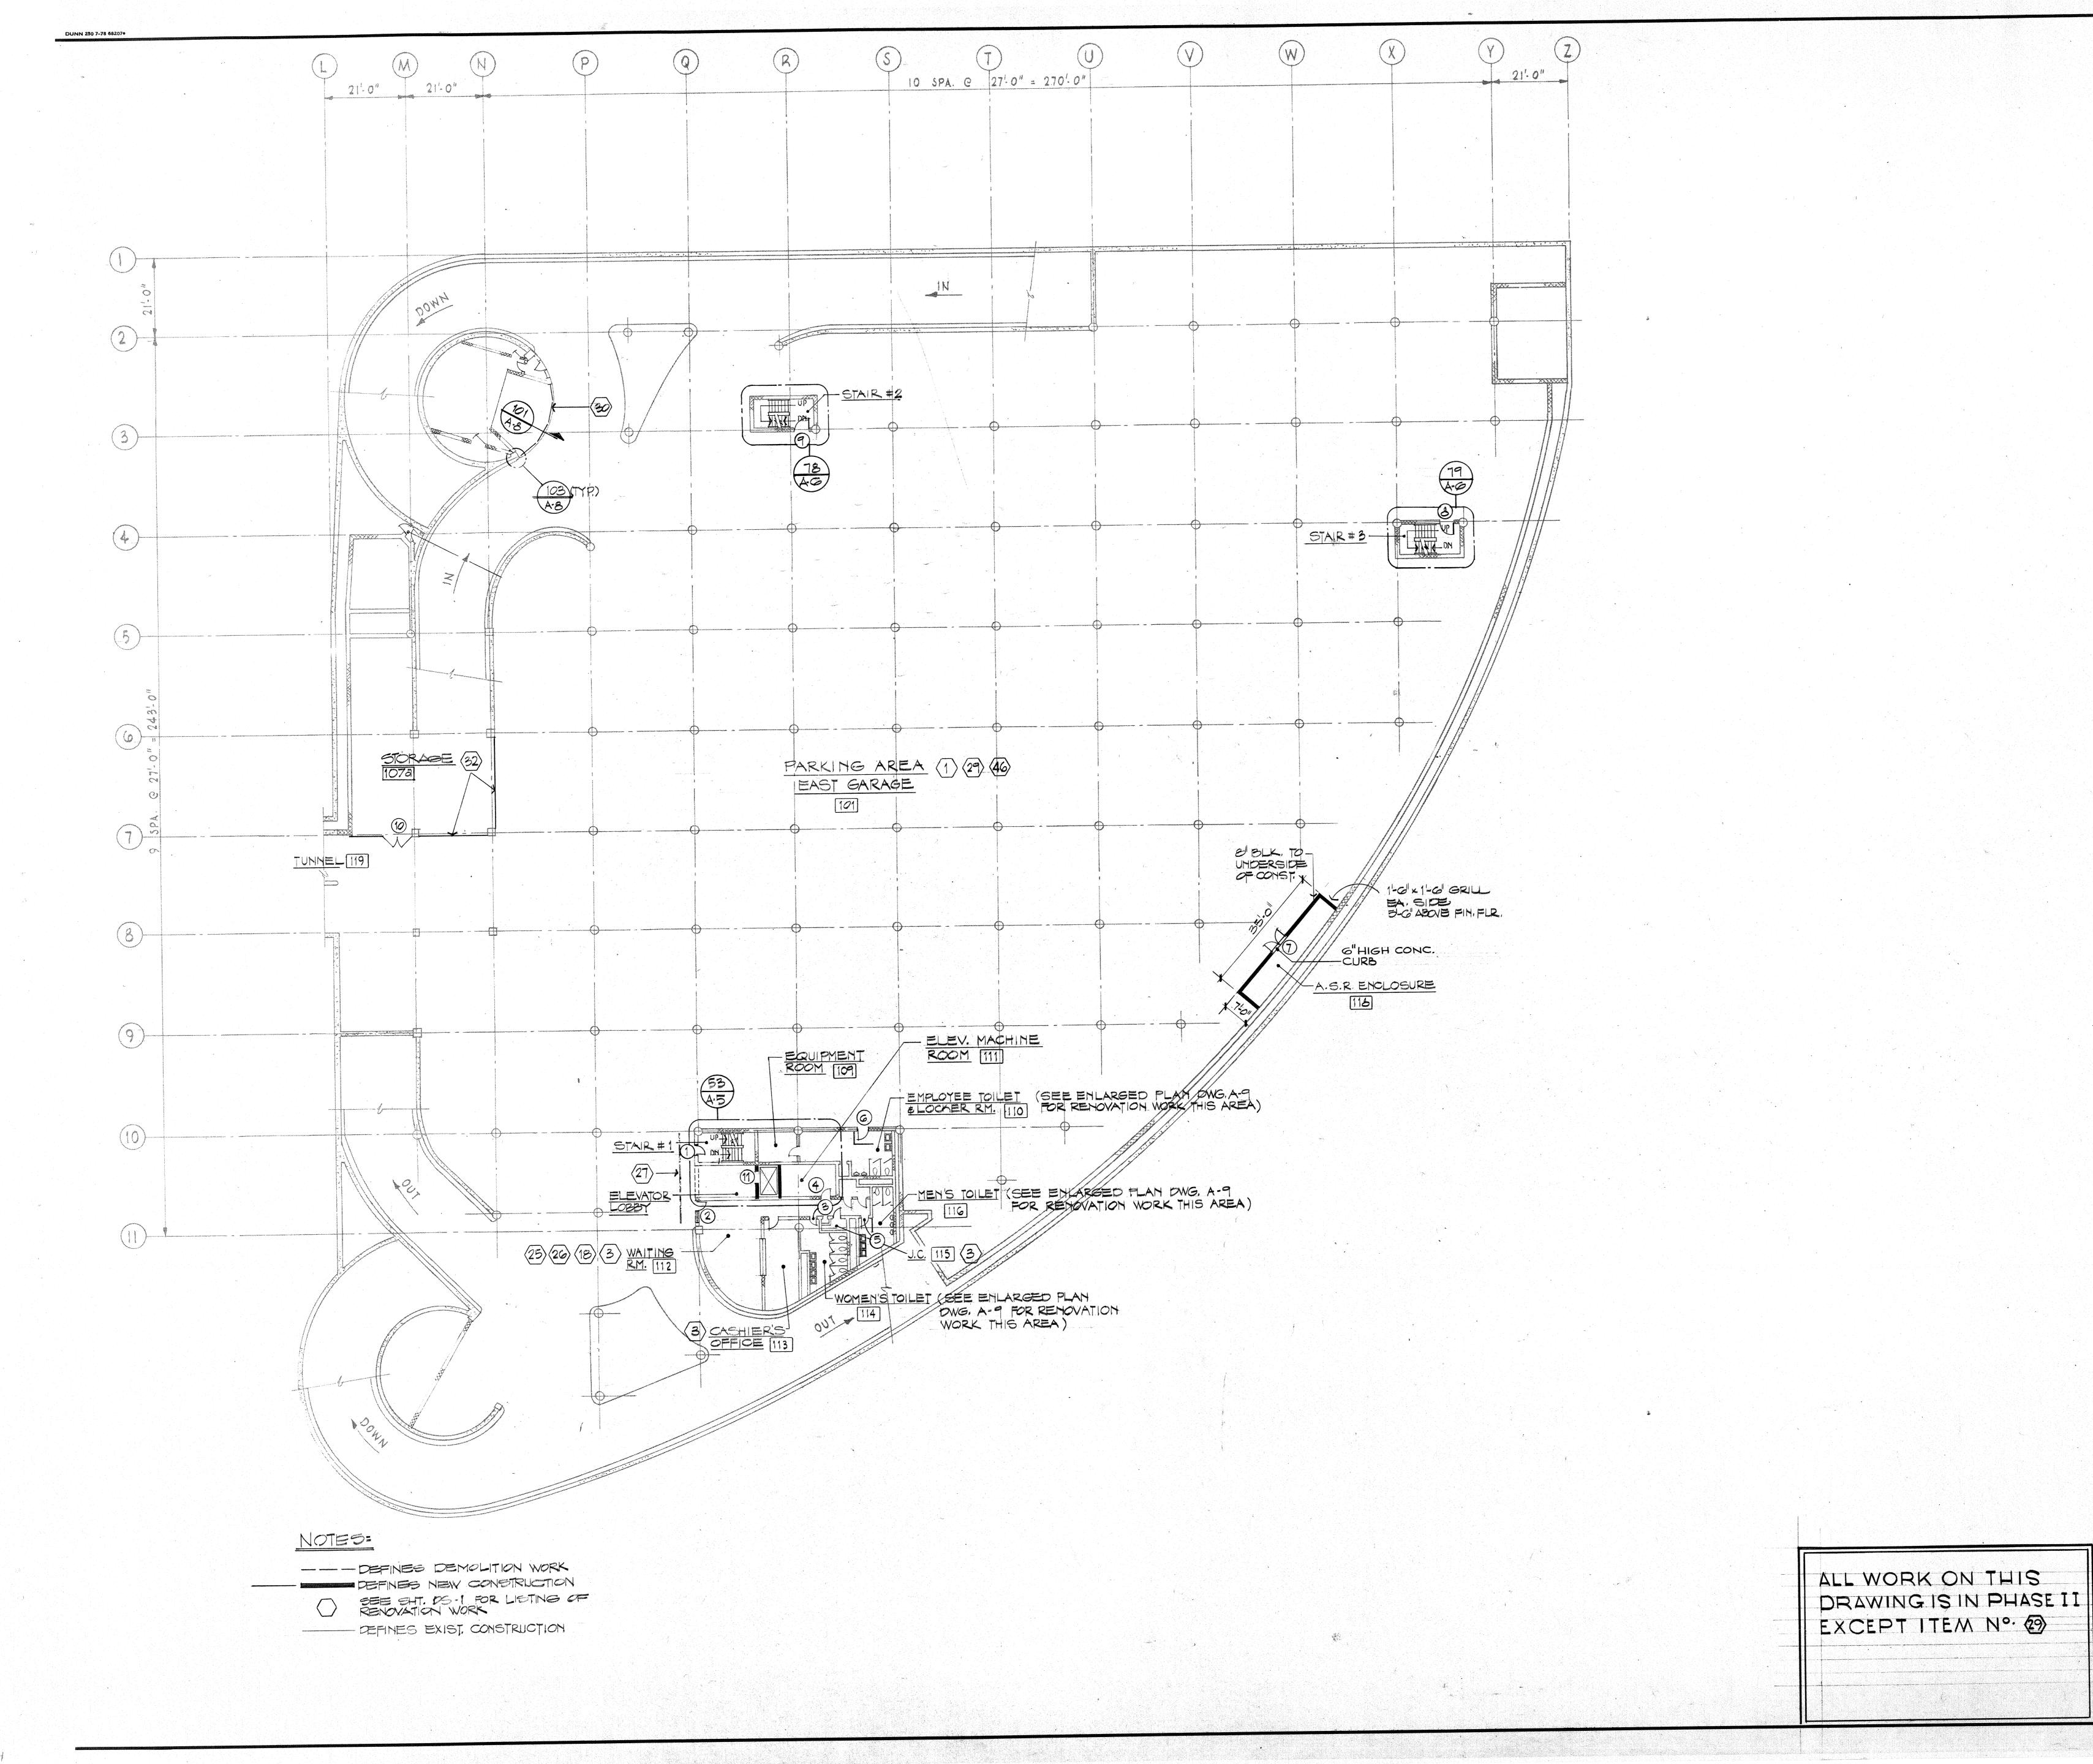

7. 80 REBID ISSUE 1-2-80 BID ISSUE 4-30-79 GEN, CONTR. BIDS-SPECS, 3-23-79 OWNERS APPROVAL Issue Issue for Date Project Director F.F. WIDRIG

Date 4.30-79

Giffels Associates, Inc.

Architects Engineers Planners

25200 Telegraph Road P. O. Box 5025 Southfield, Michigan 48037

Project Architect S.G. FARKAS

Designed by S.S.FARKAS


MJ/REC


Checked by J. PESAVENTO


Molane 16 = 1.0"


CITY OF DETROIT GRAND CIRCUS PARK GARAGE RENOVATION


FIRST SUB-FLOOR (EAST GARAGE)

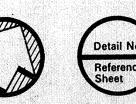


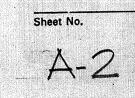


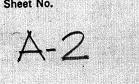


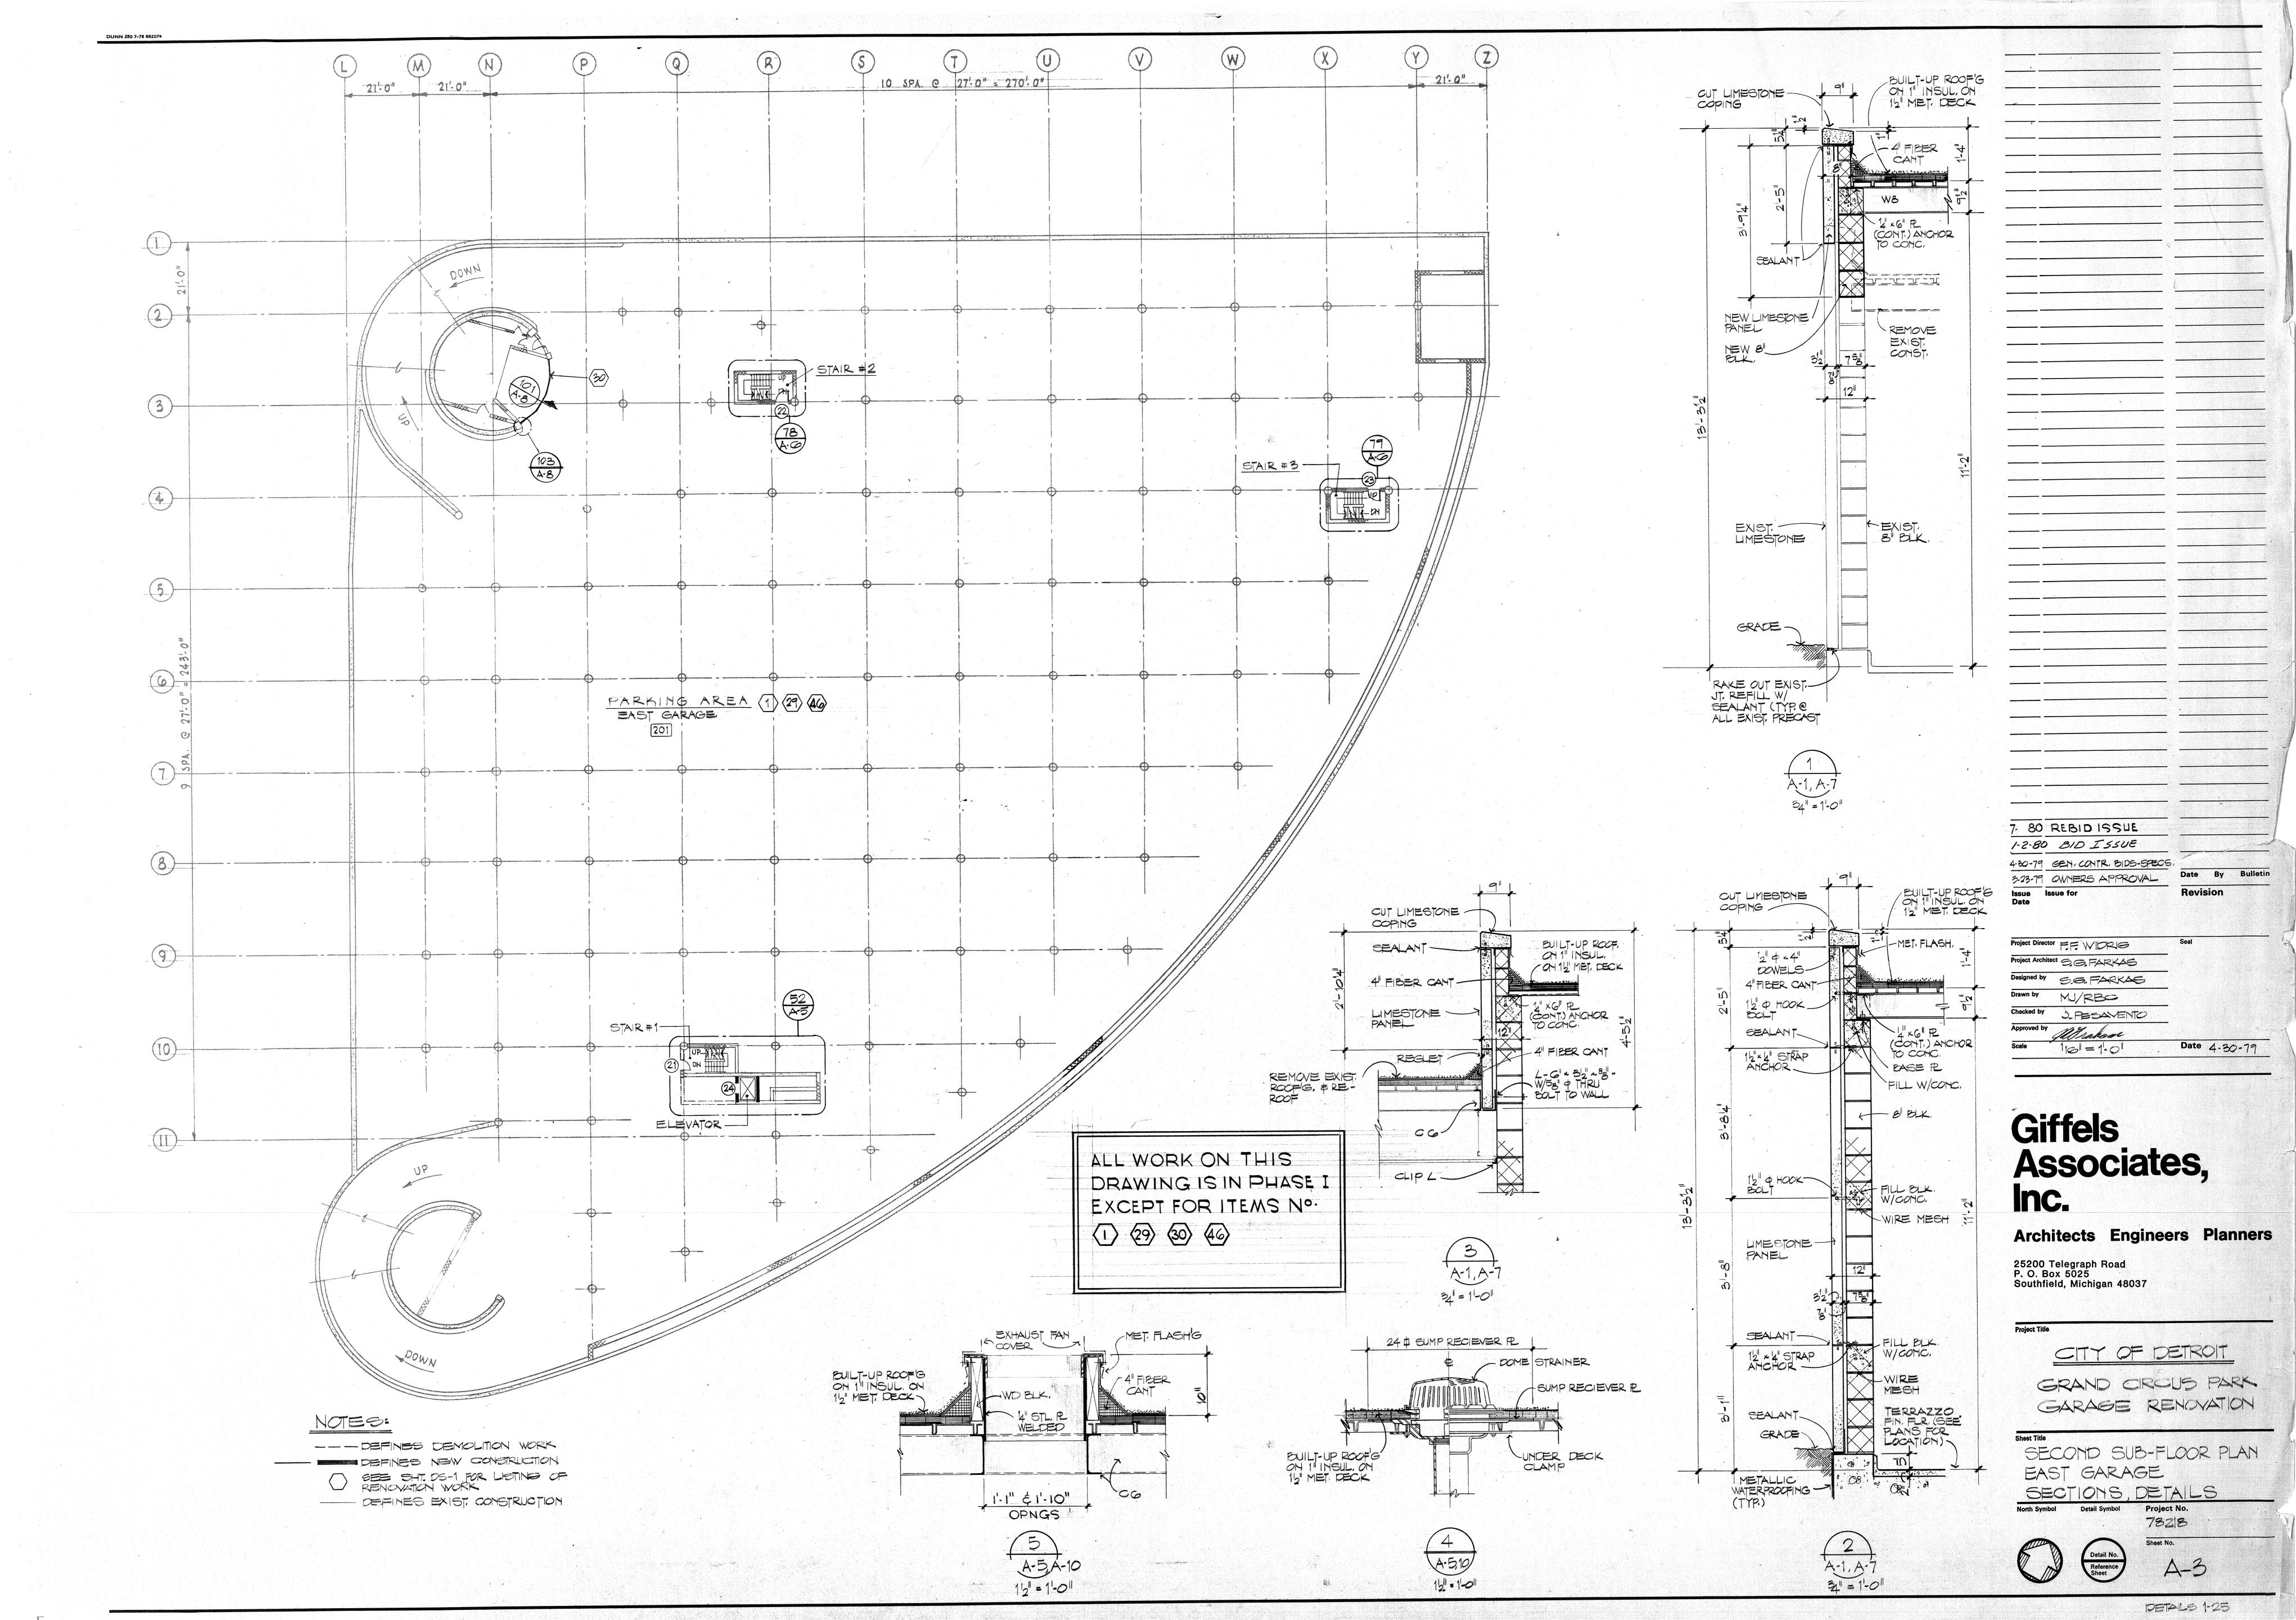


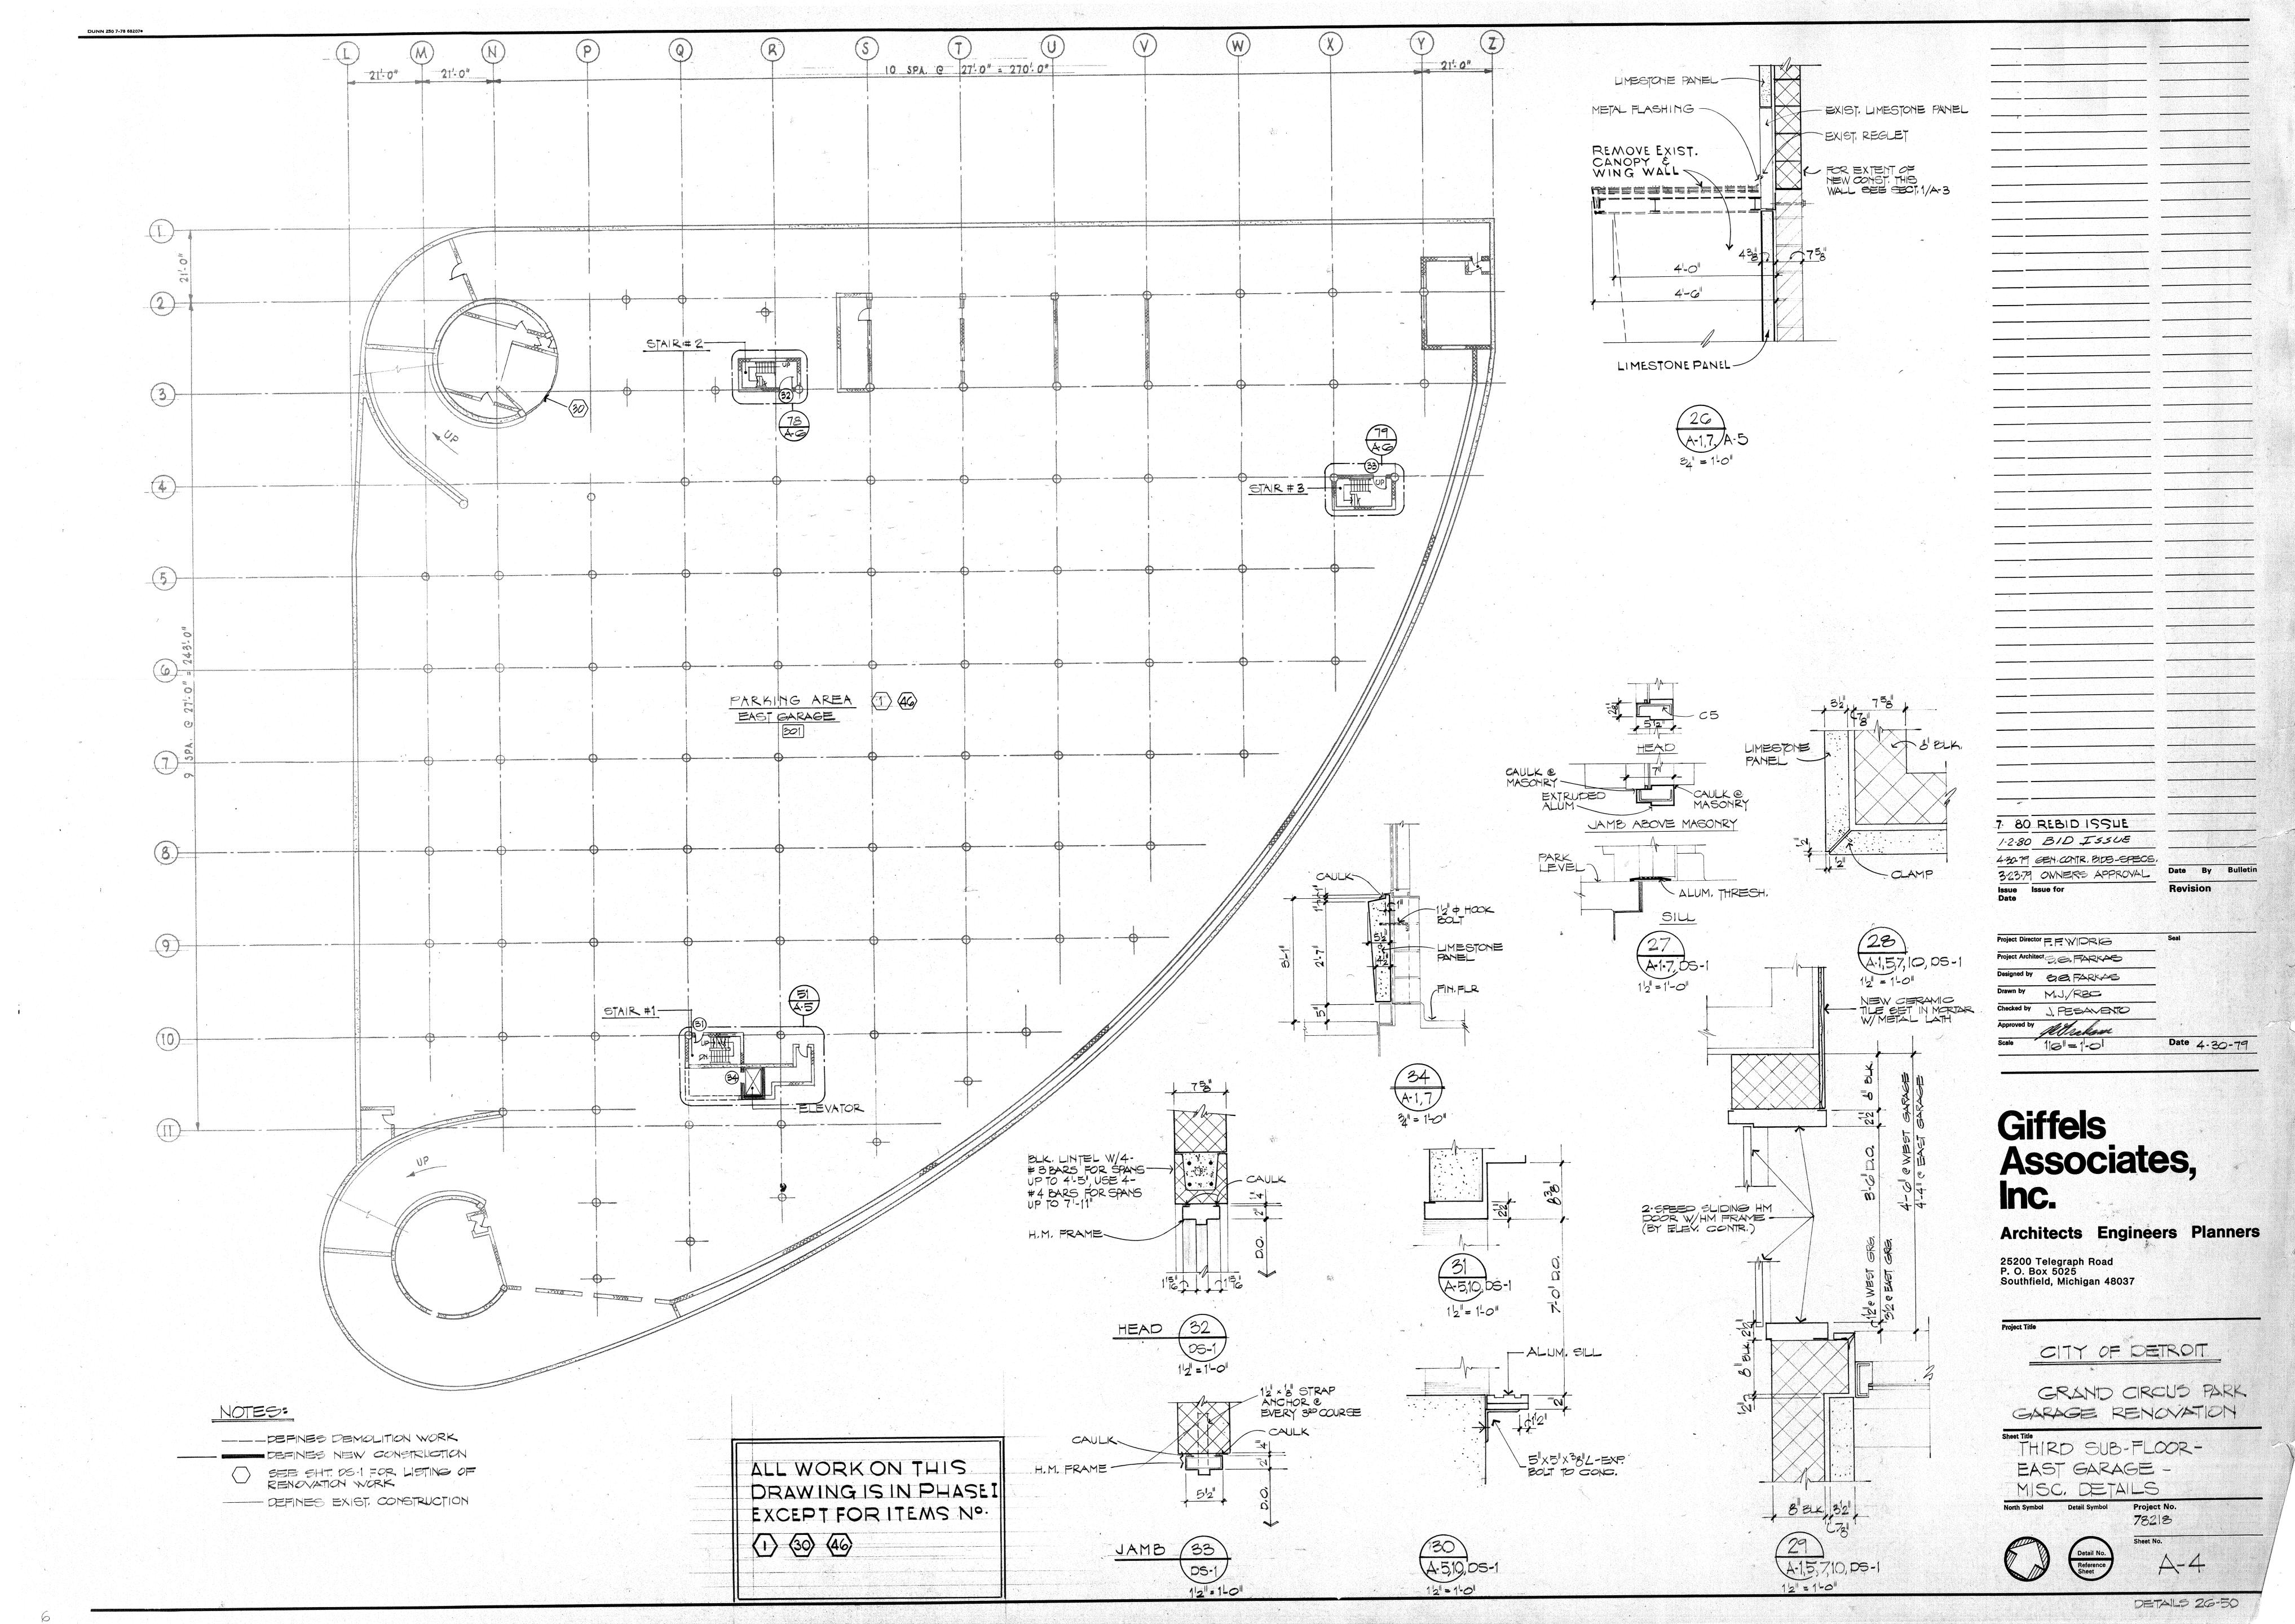


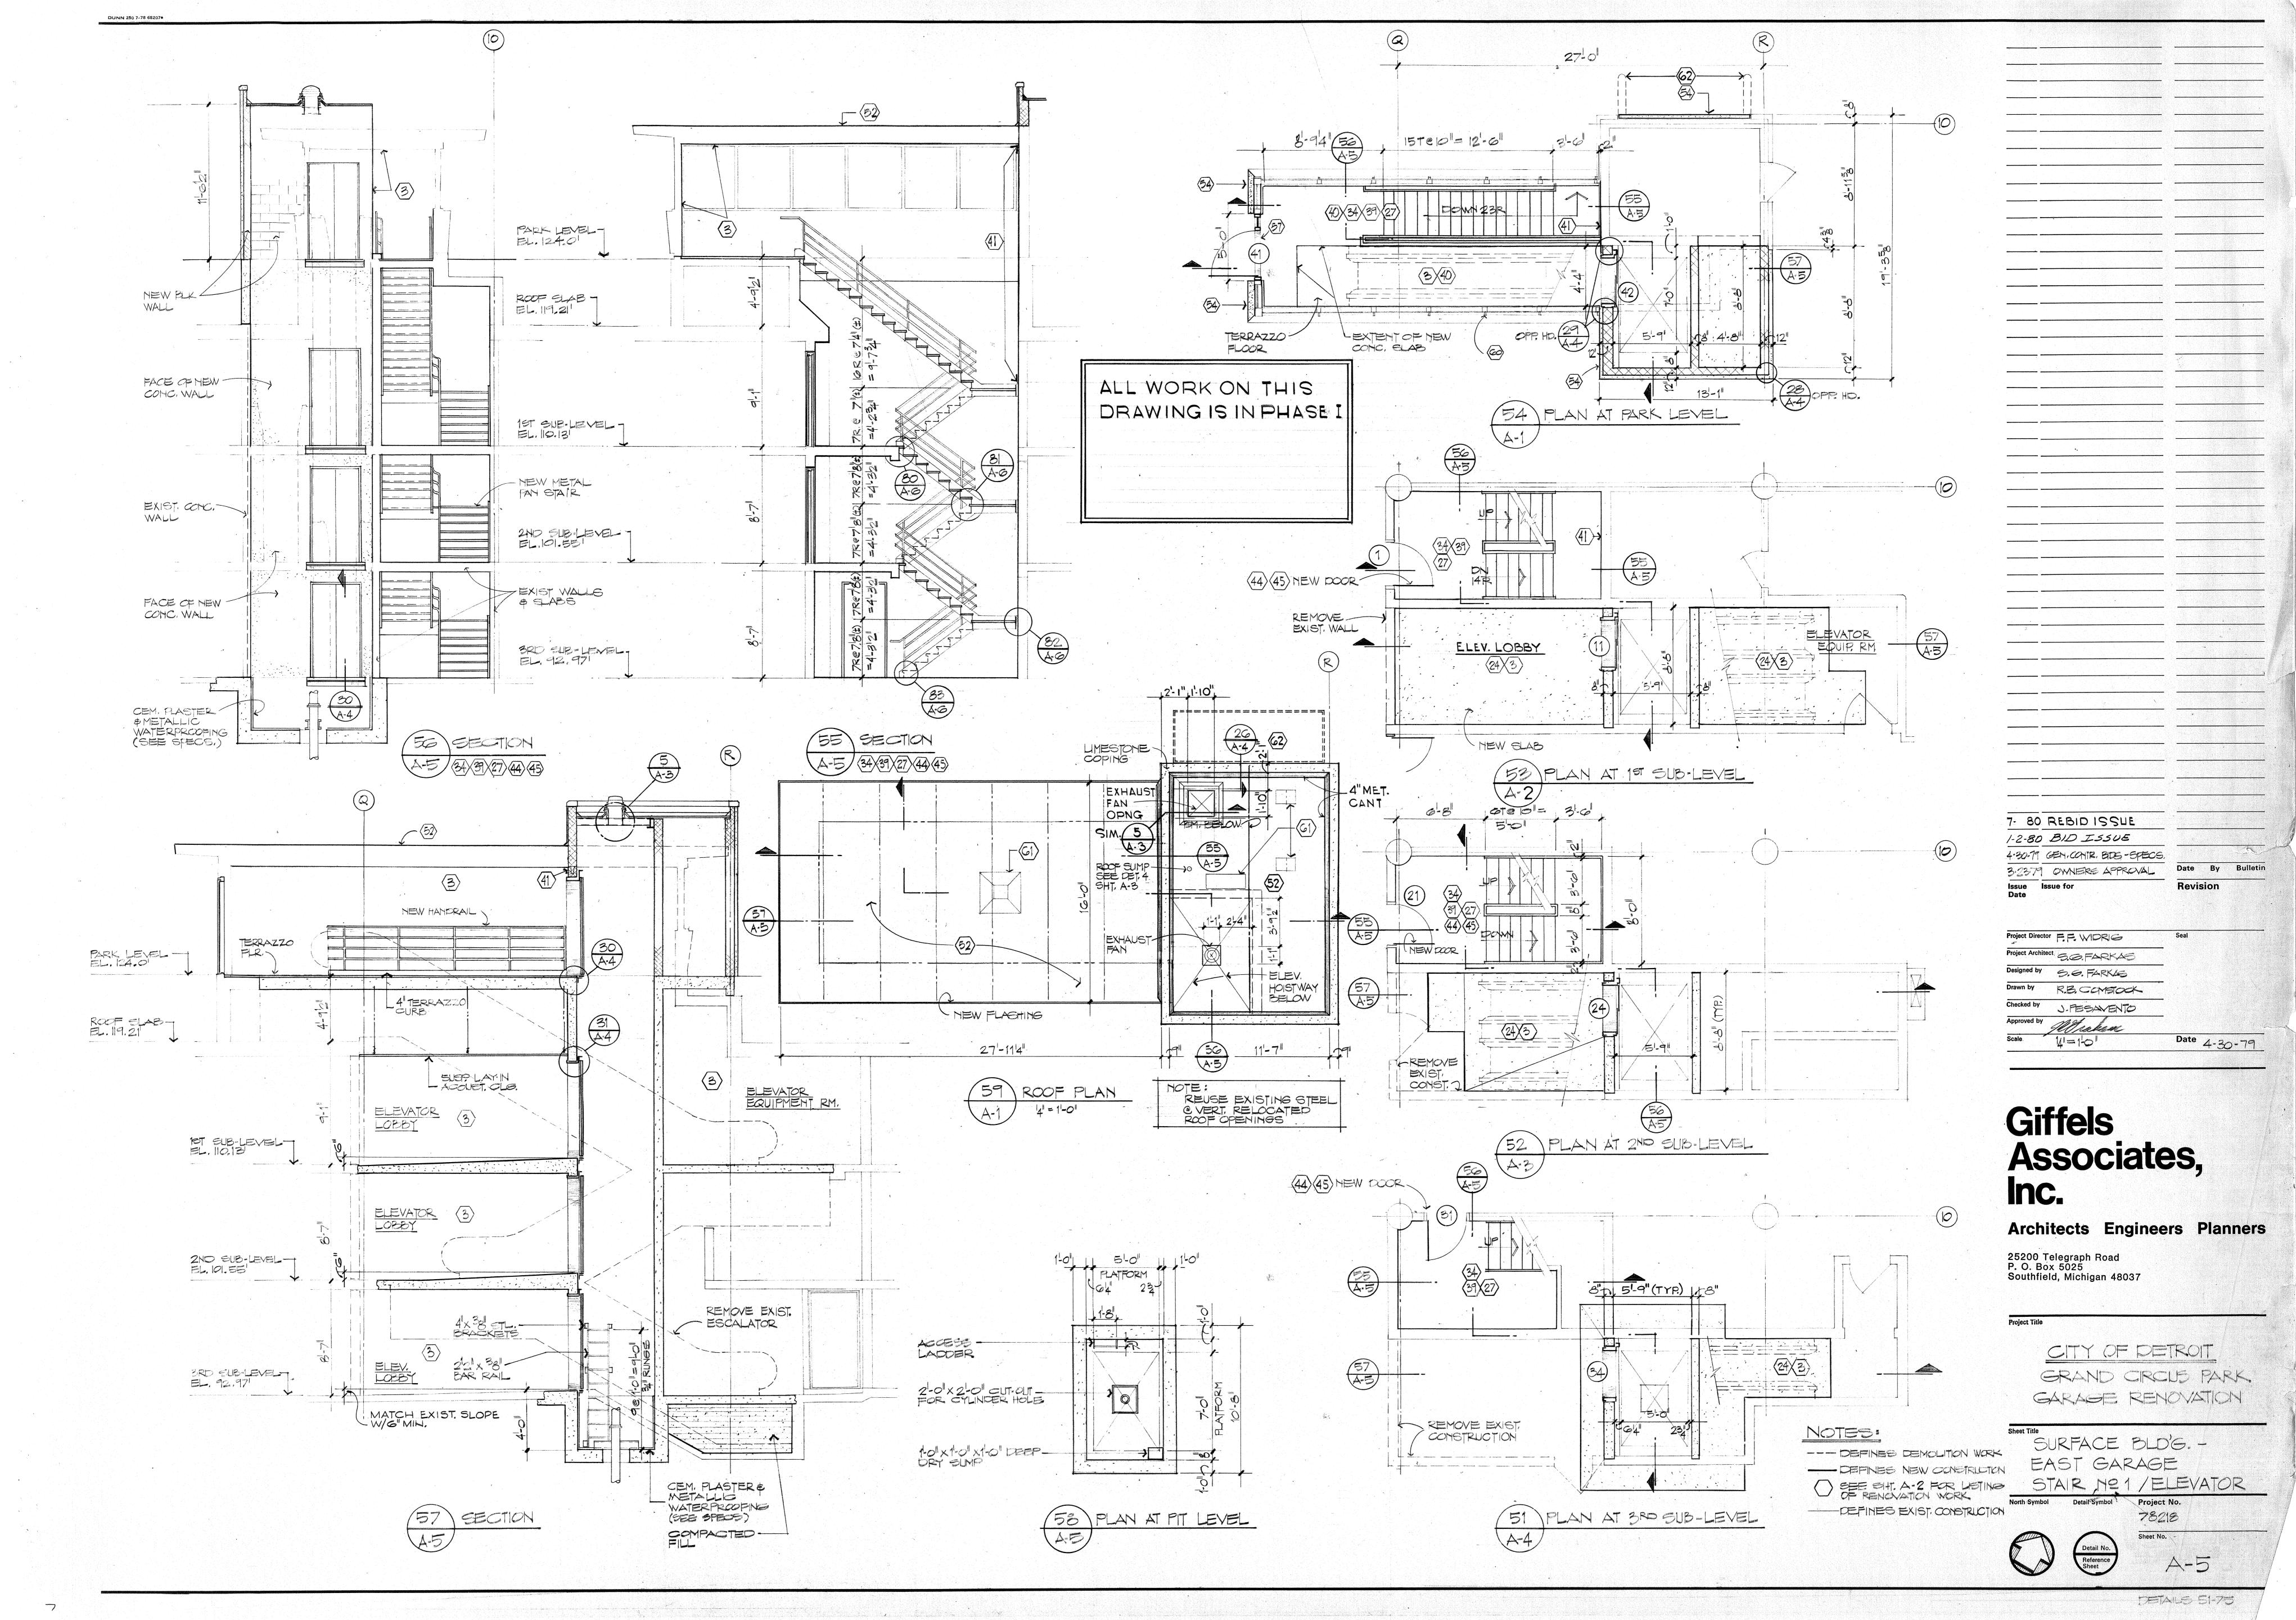

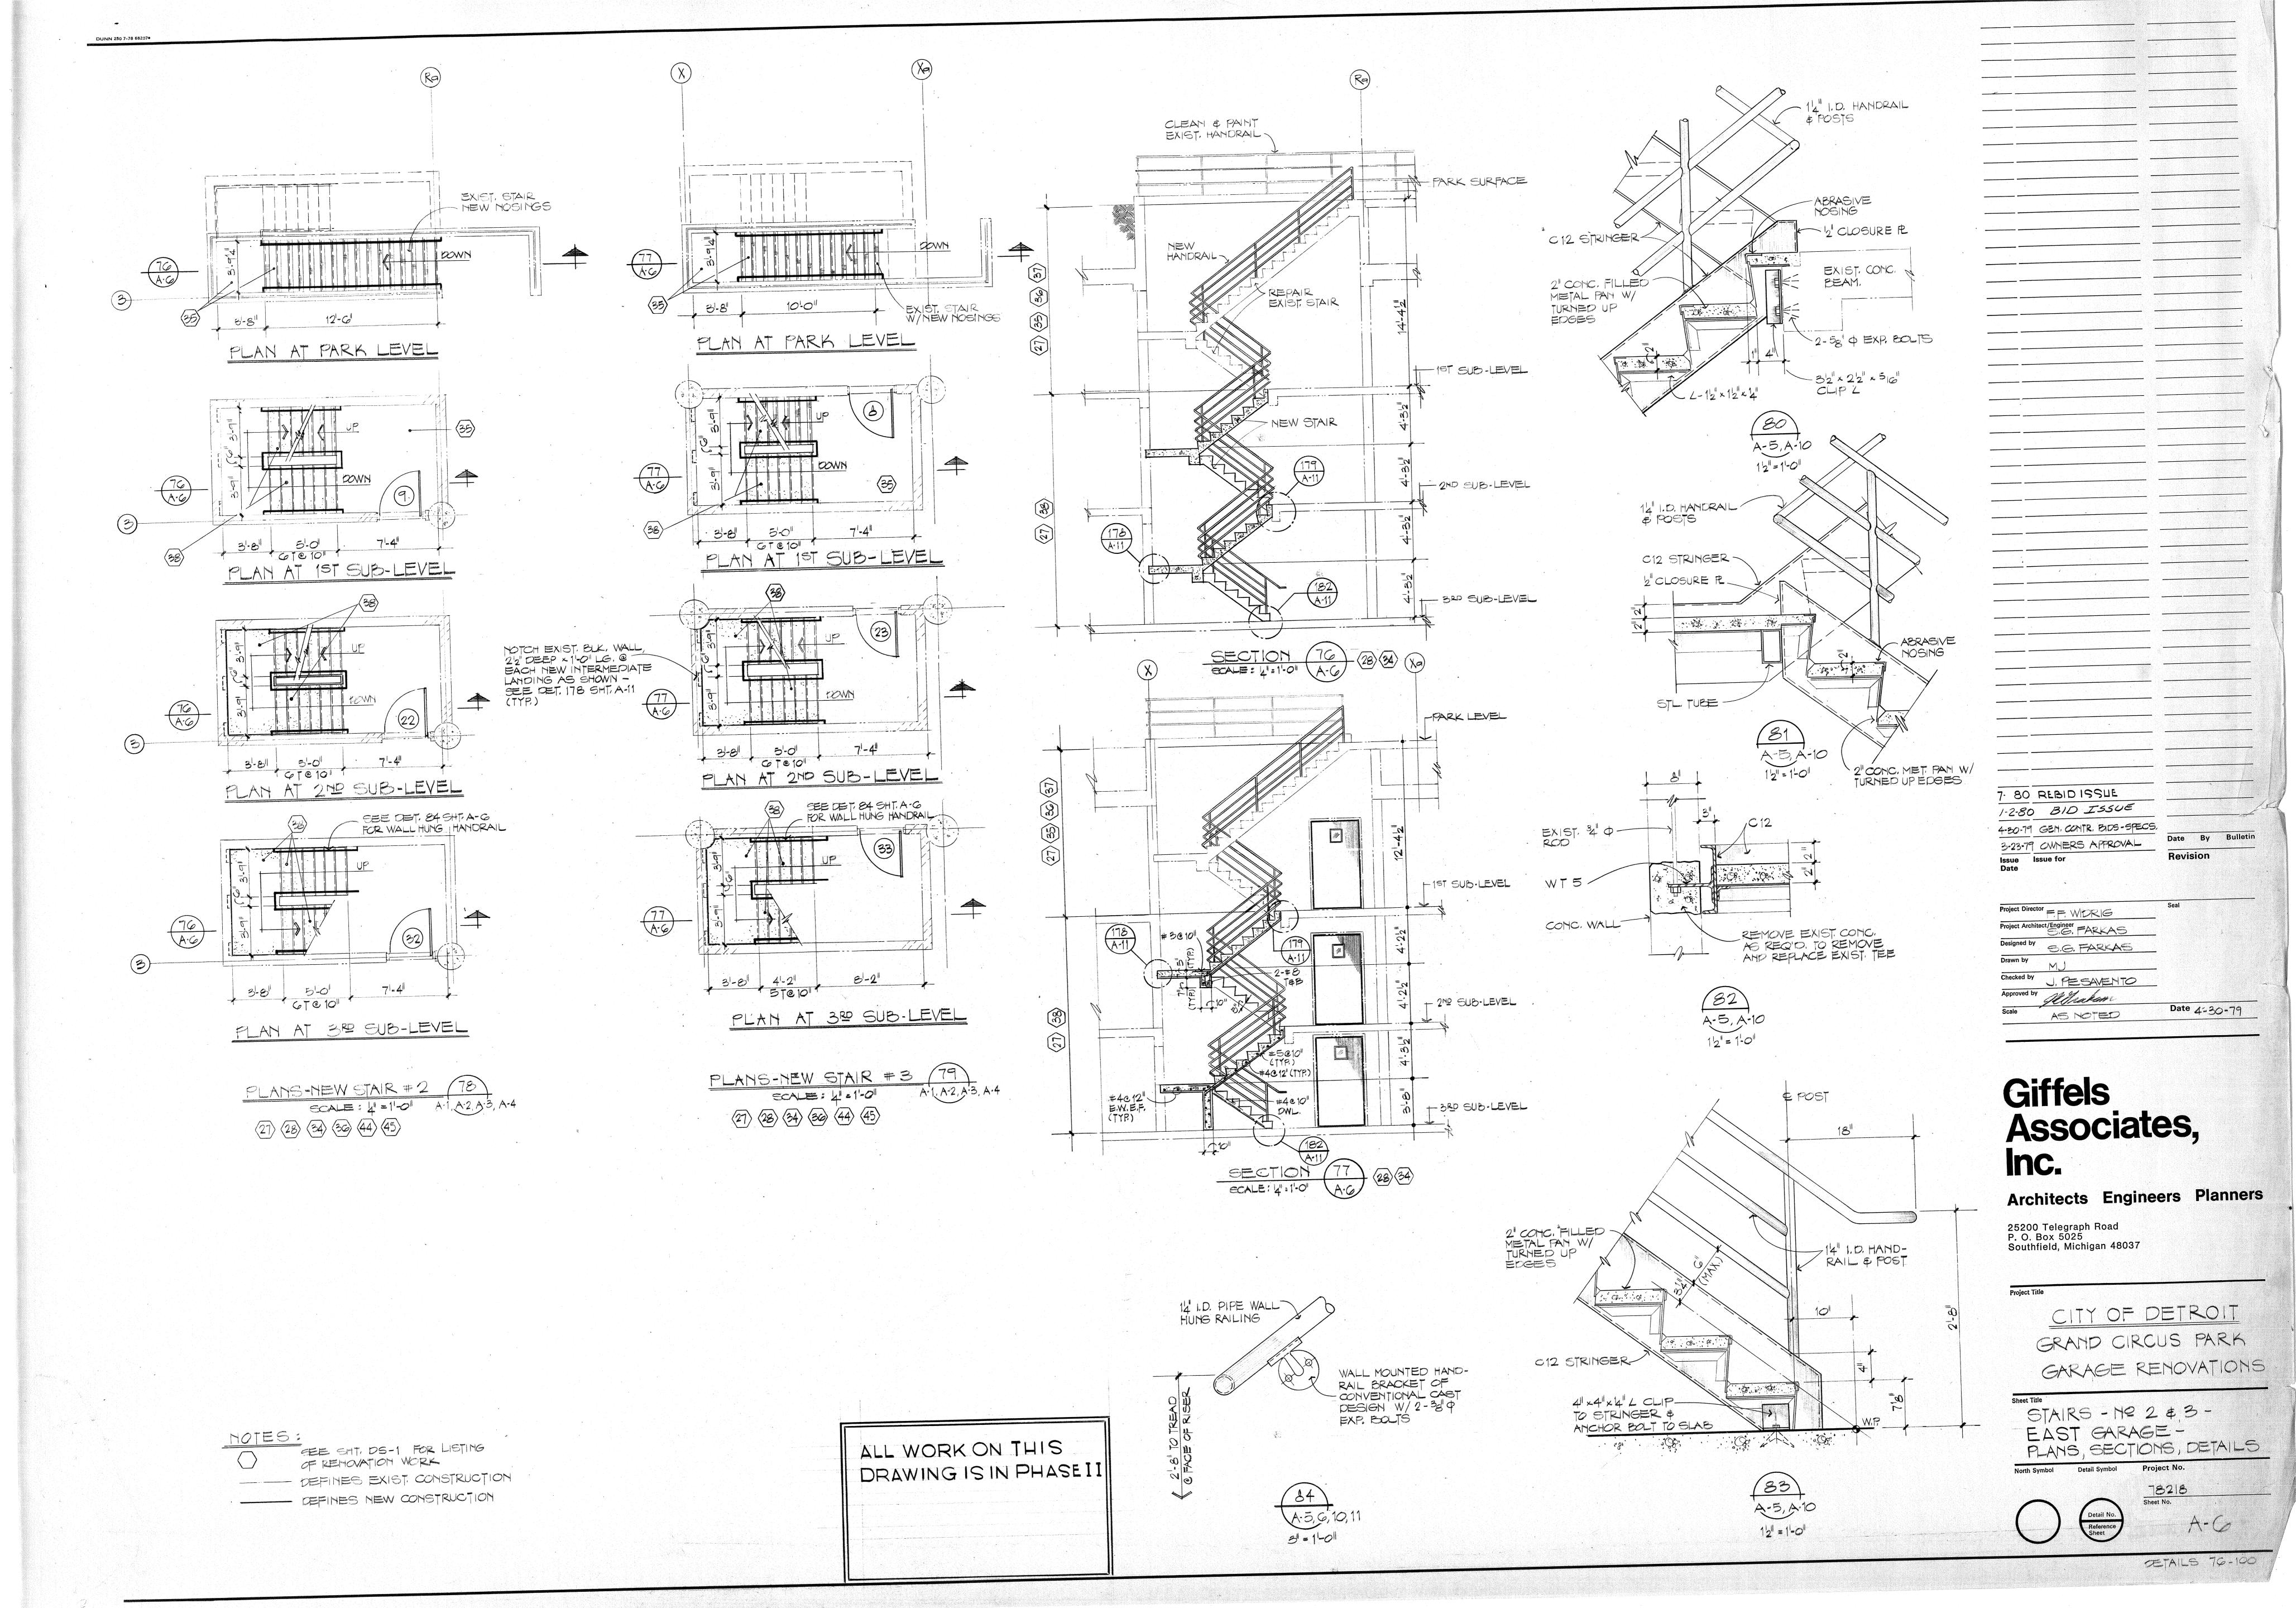


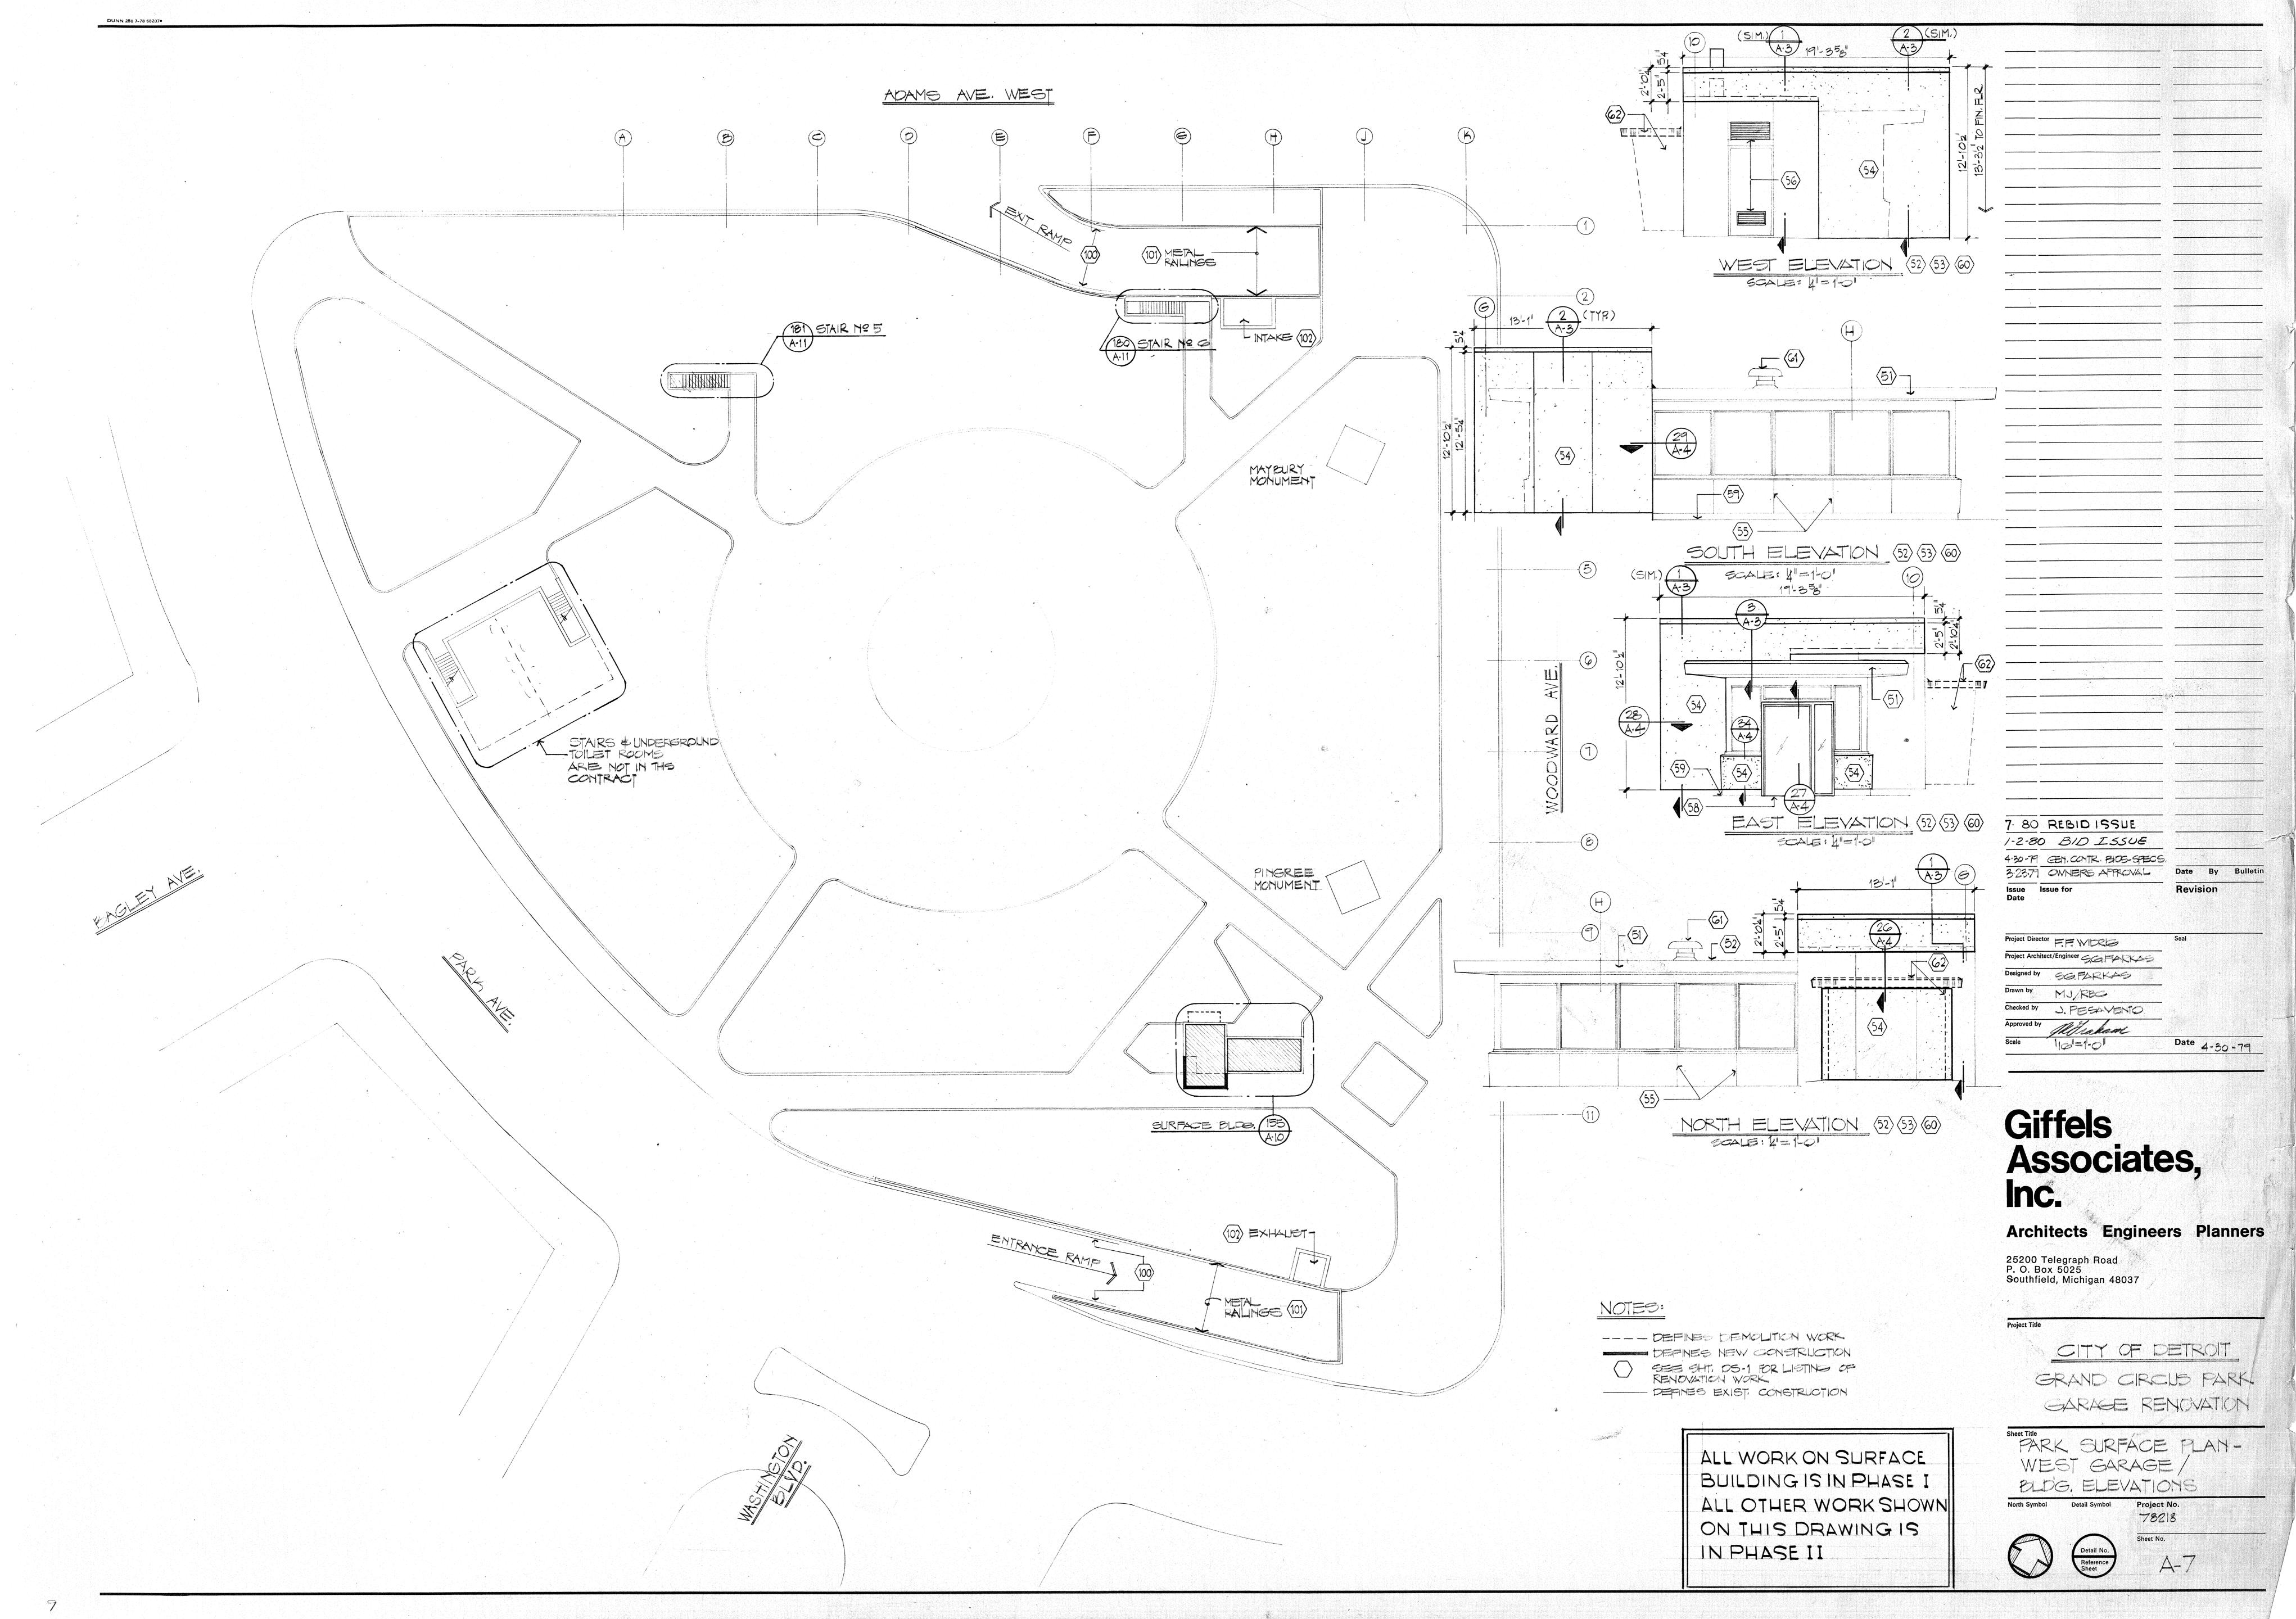


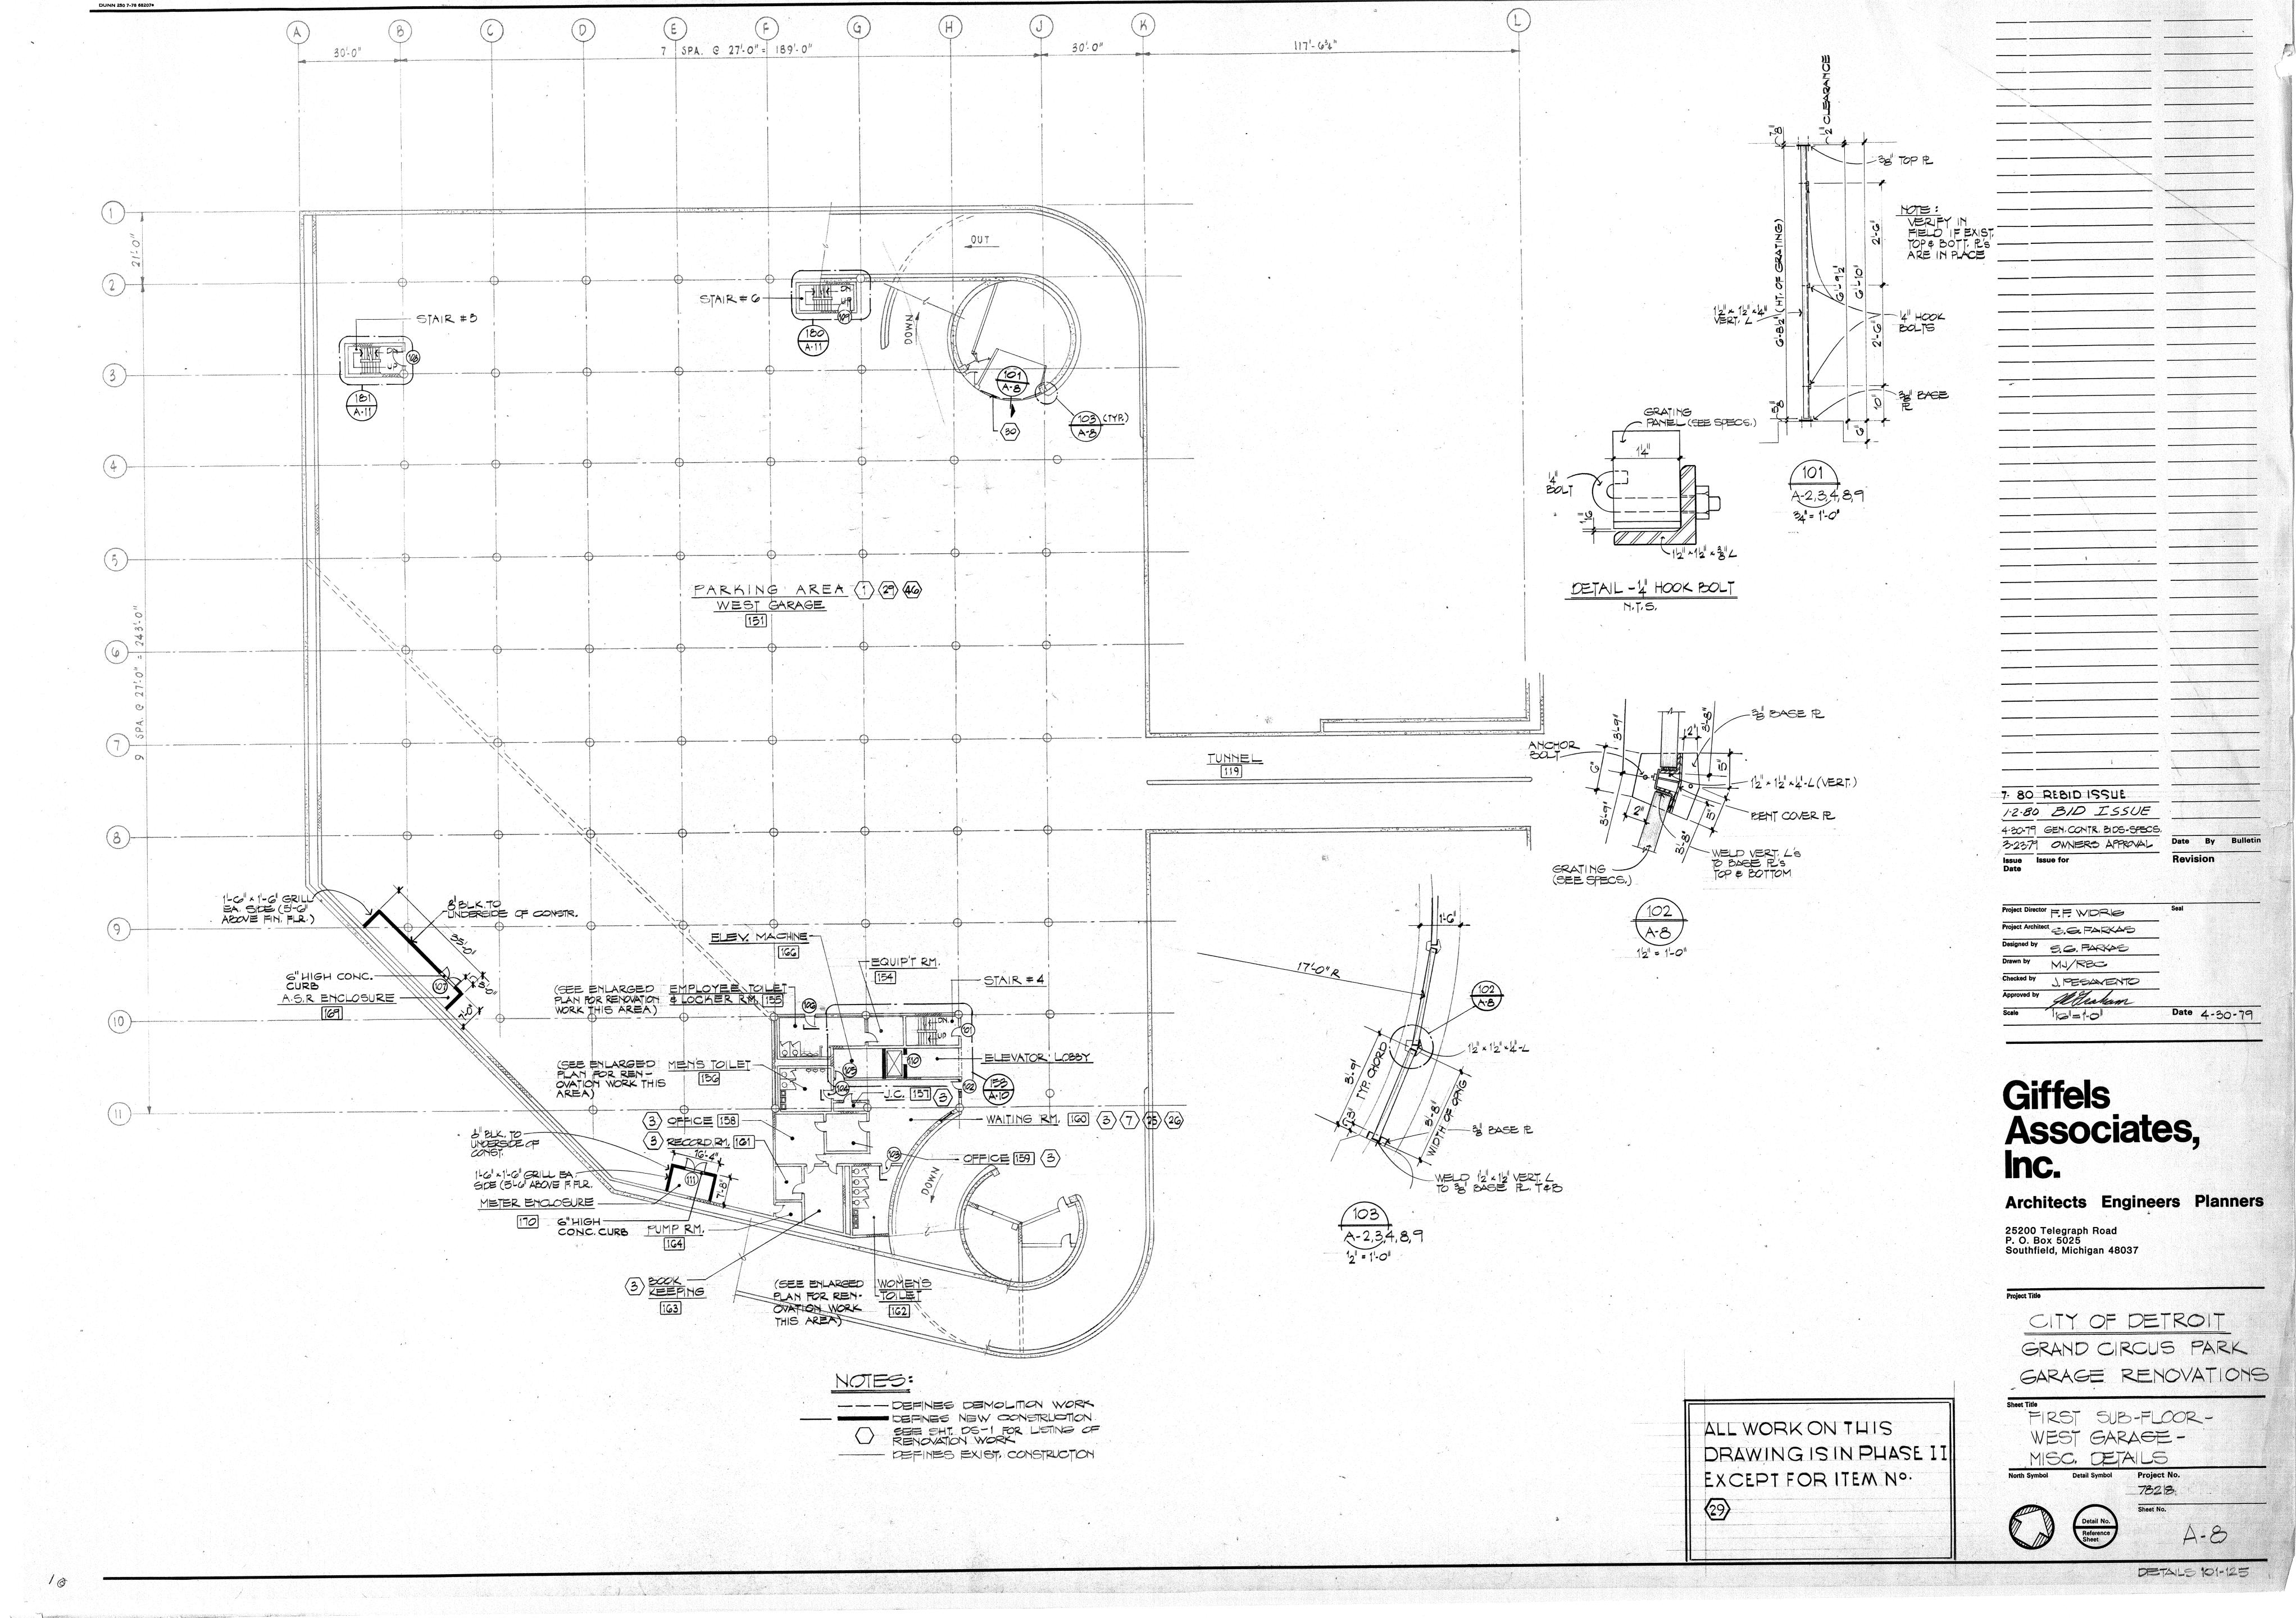


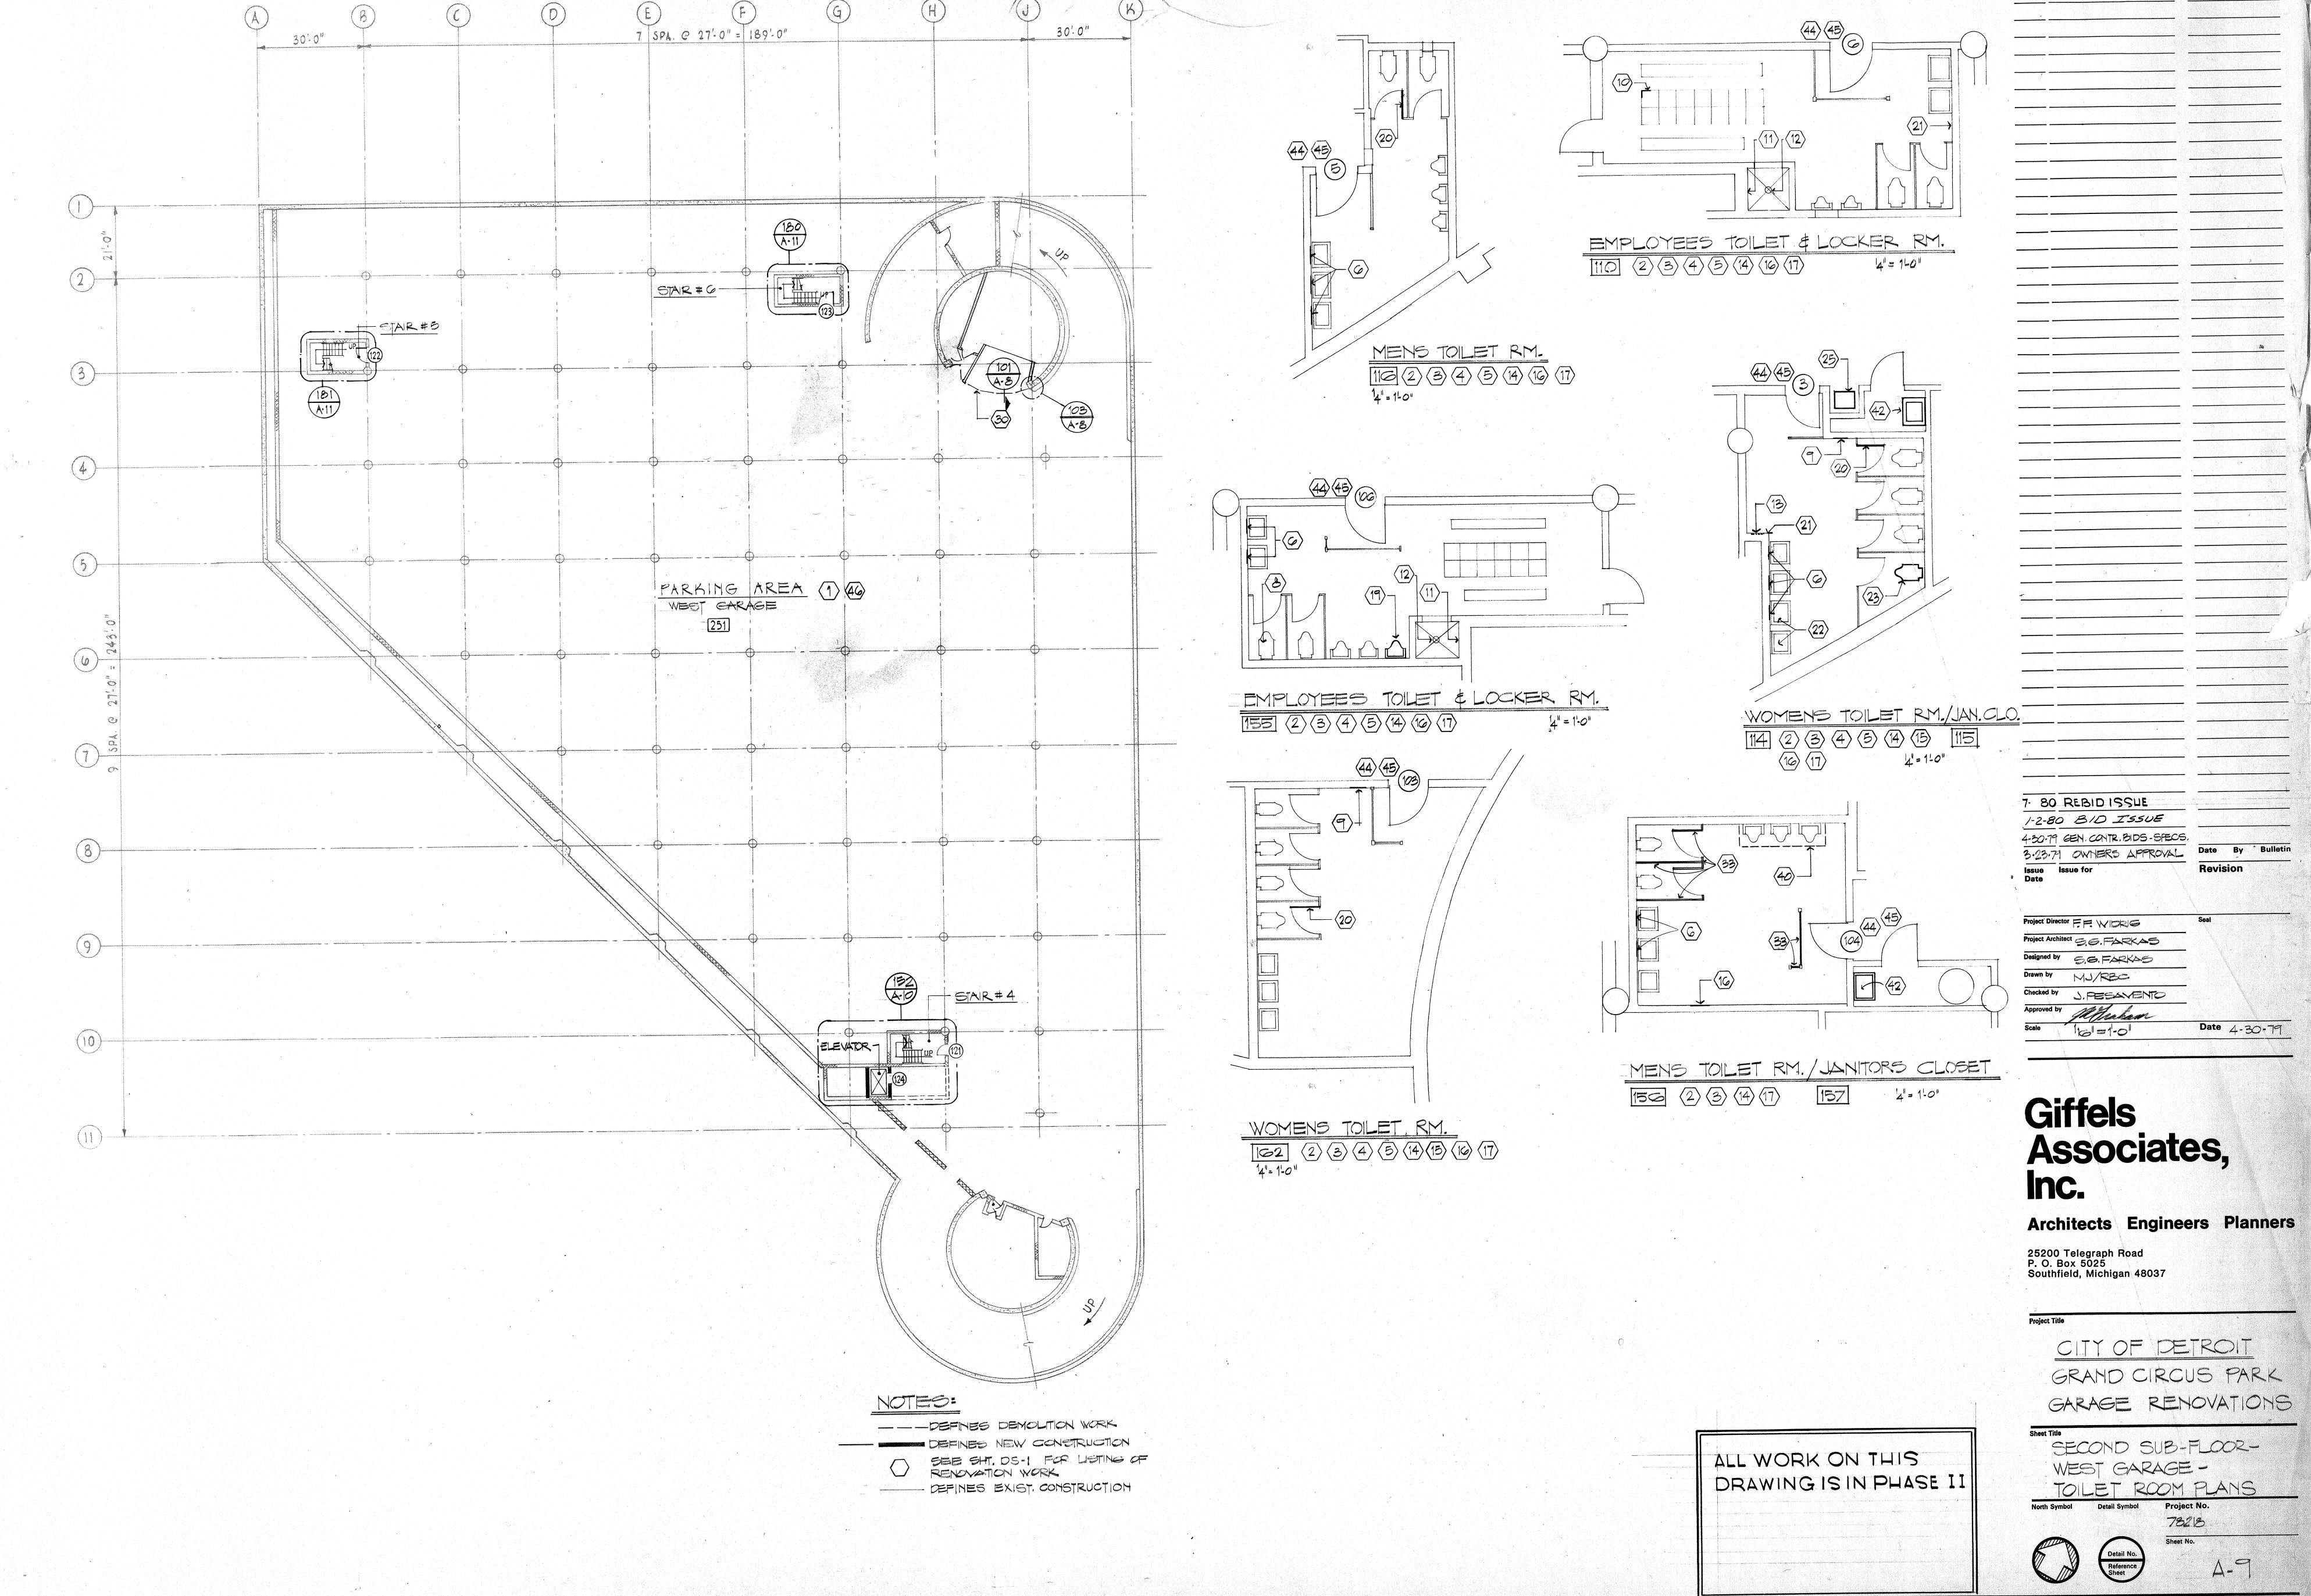



DETAILS 120-150

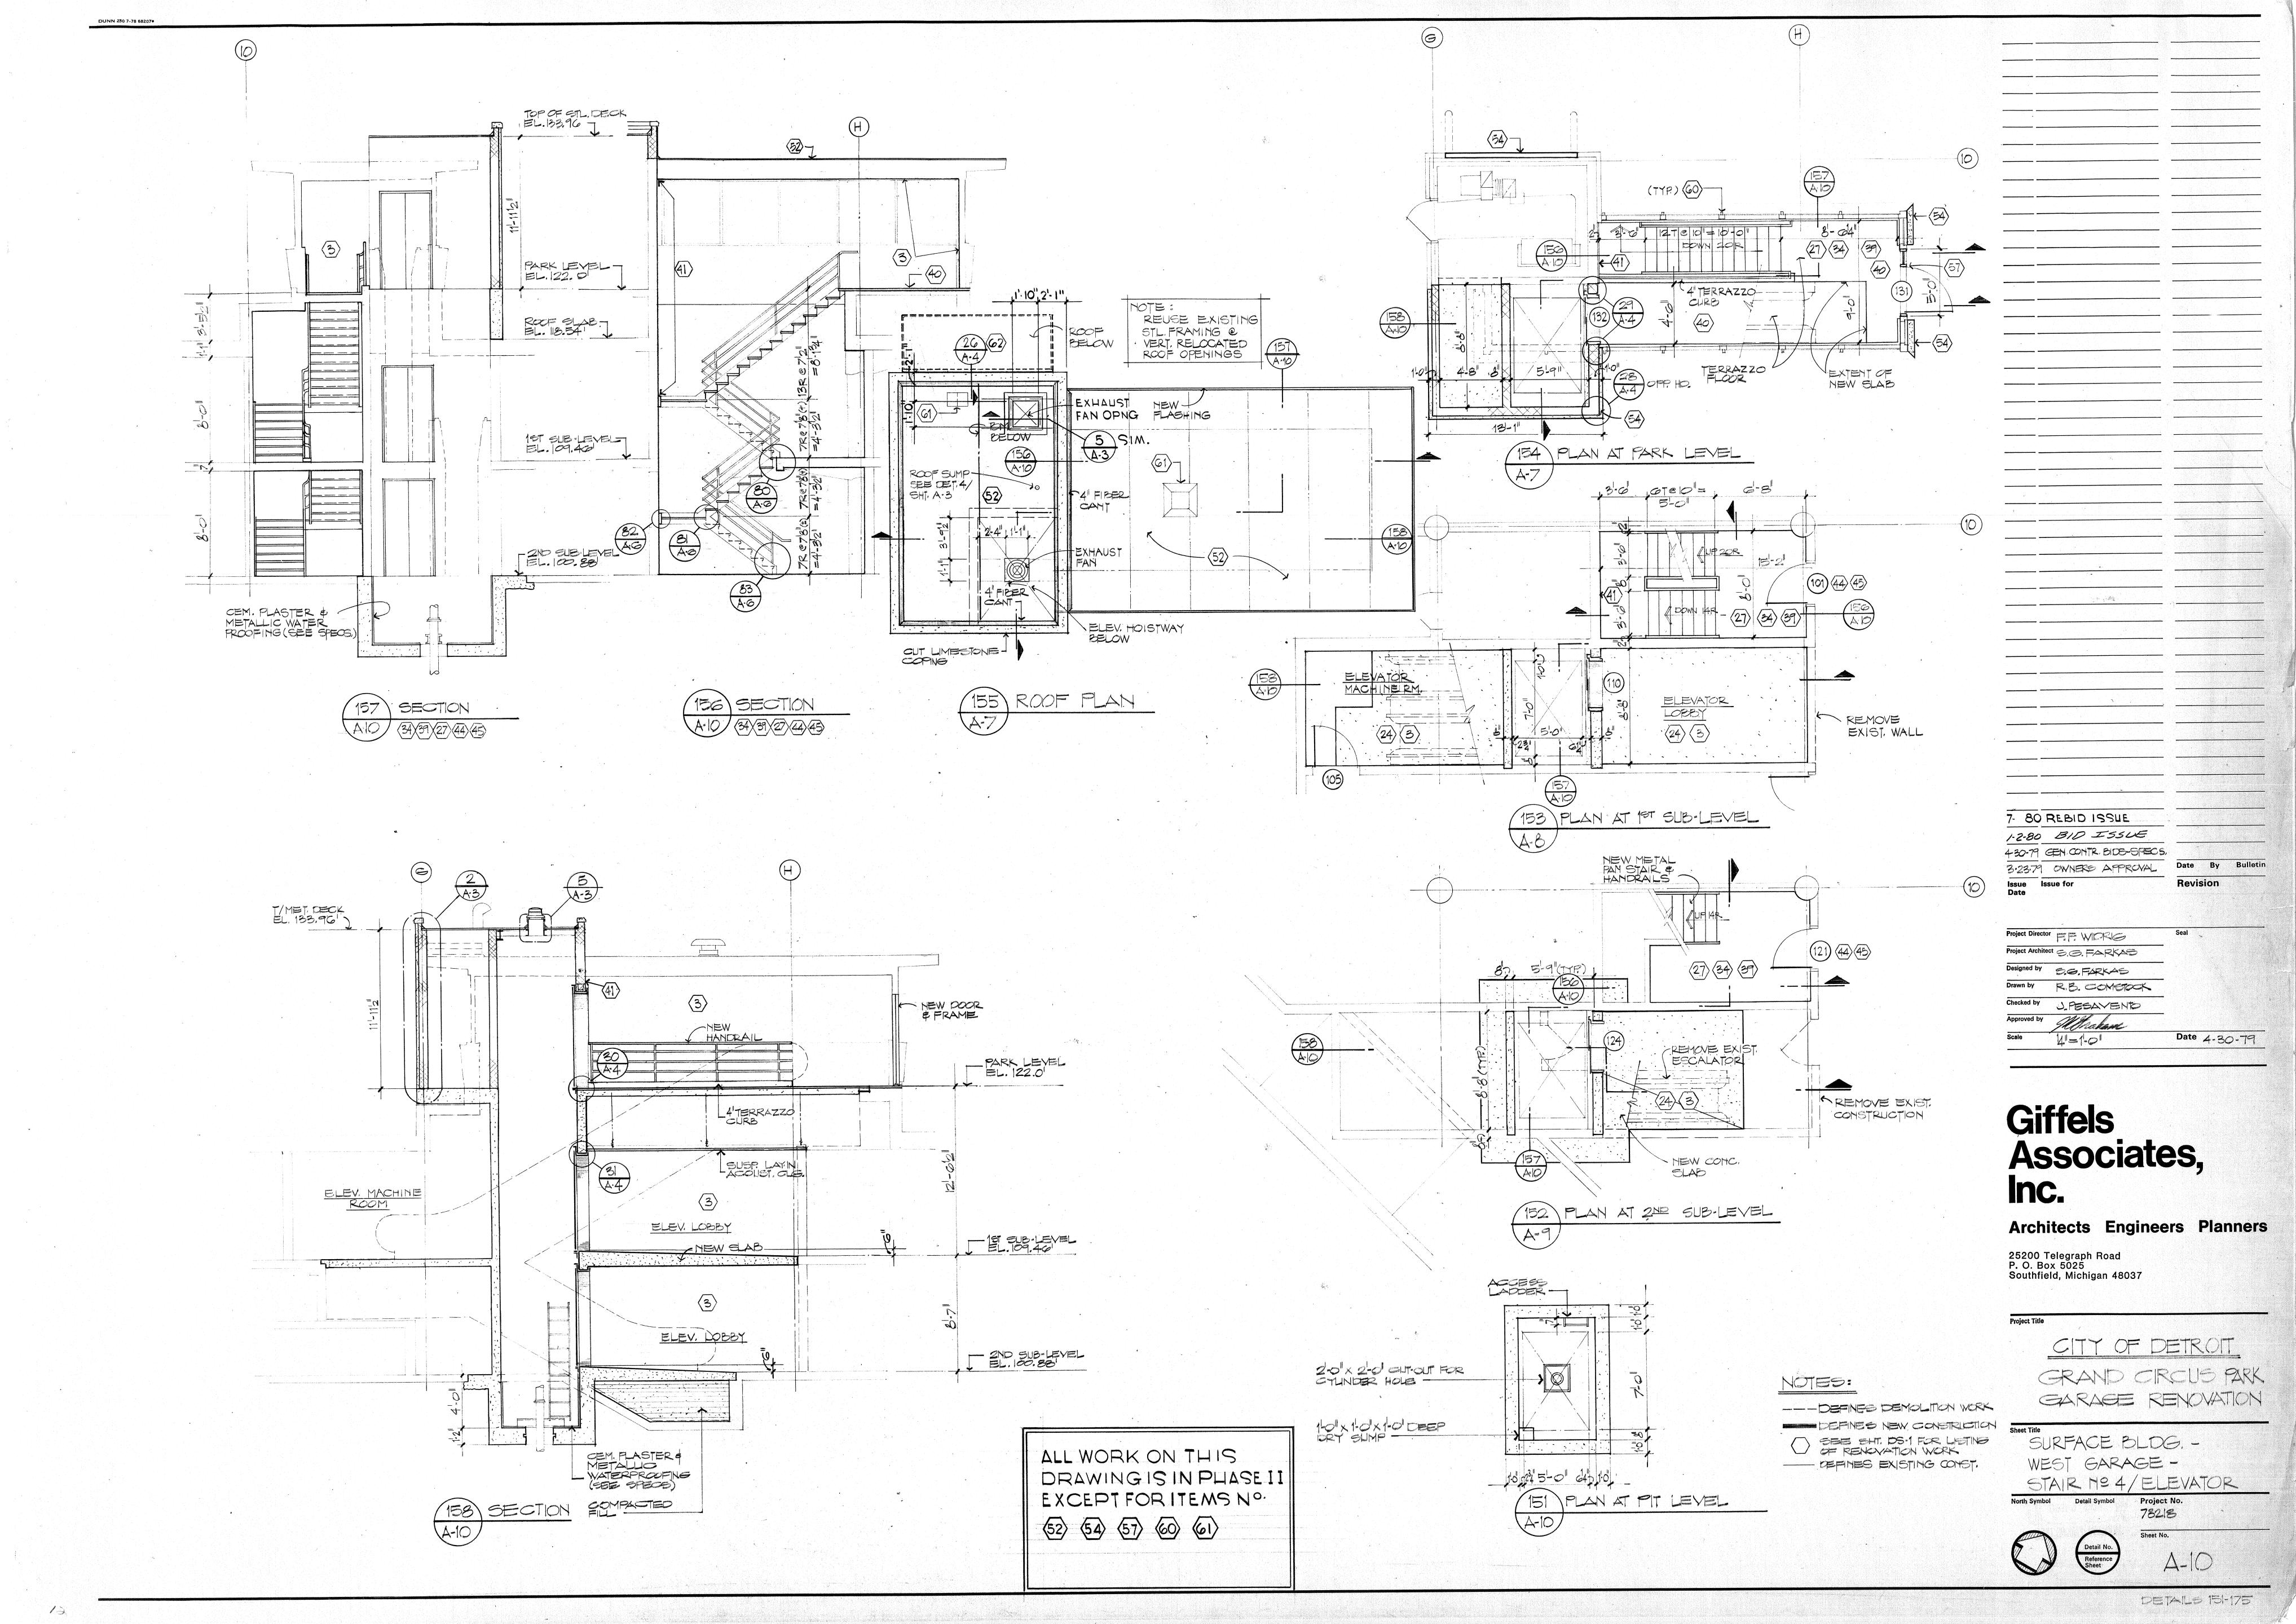


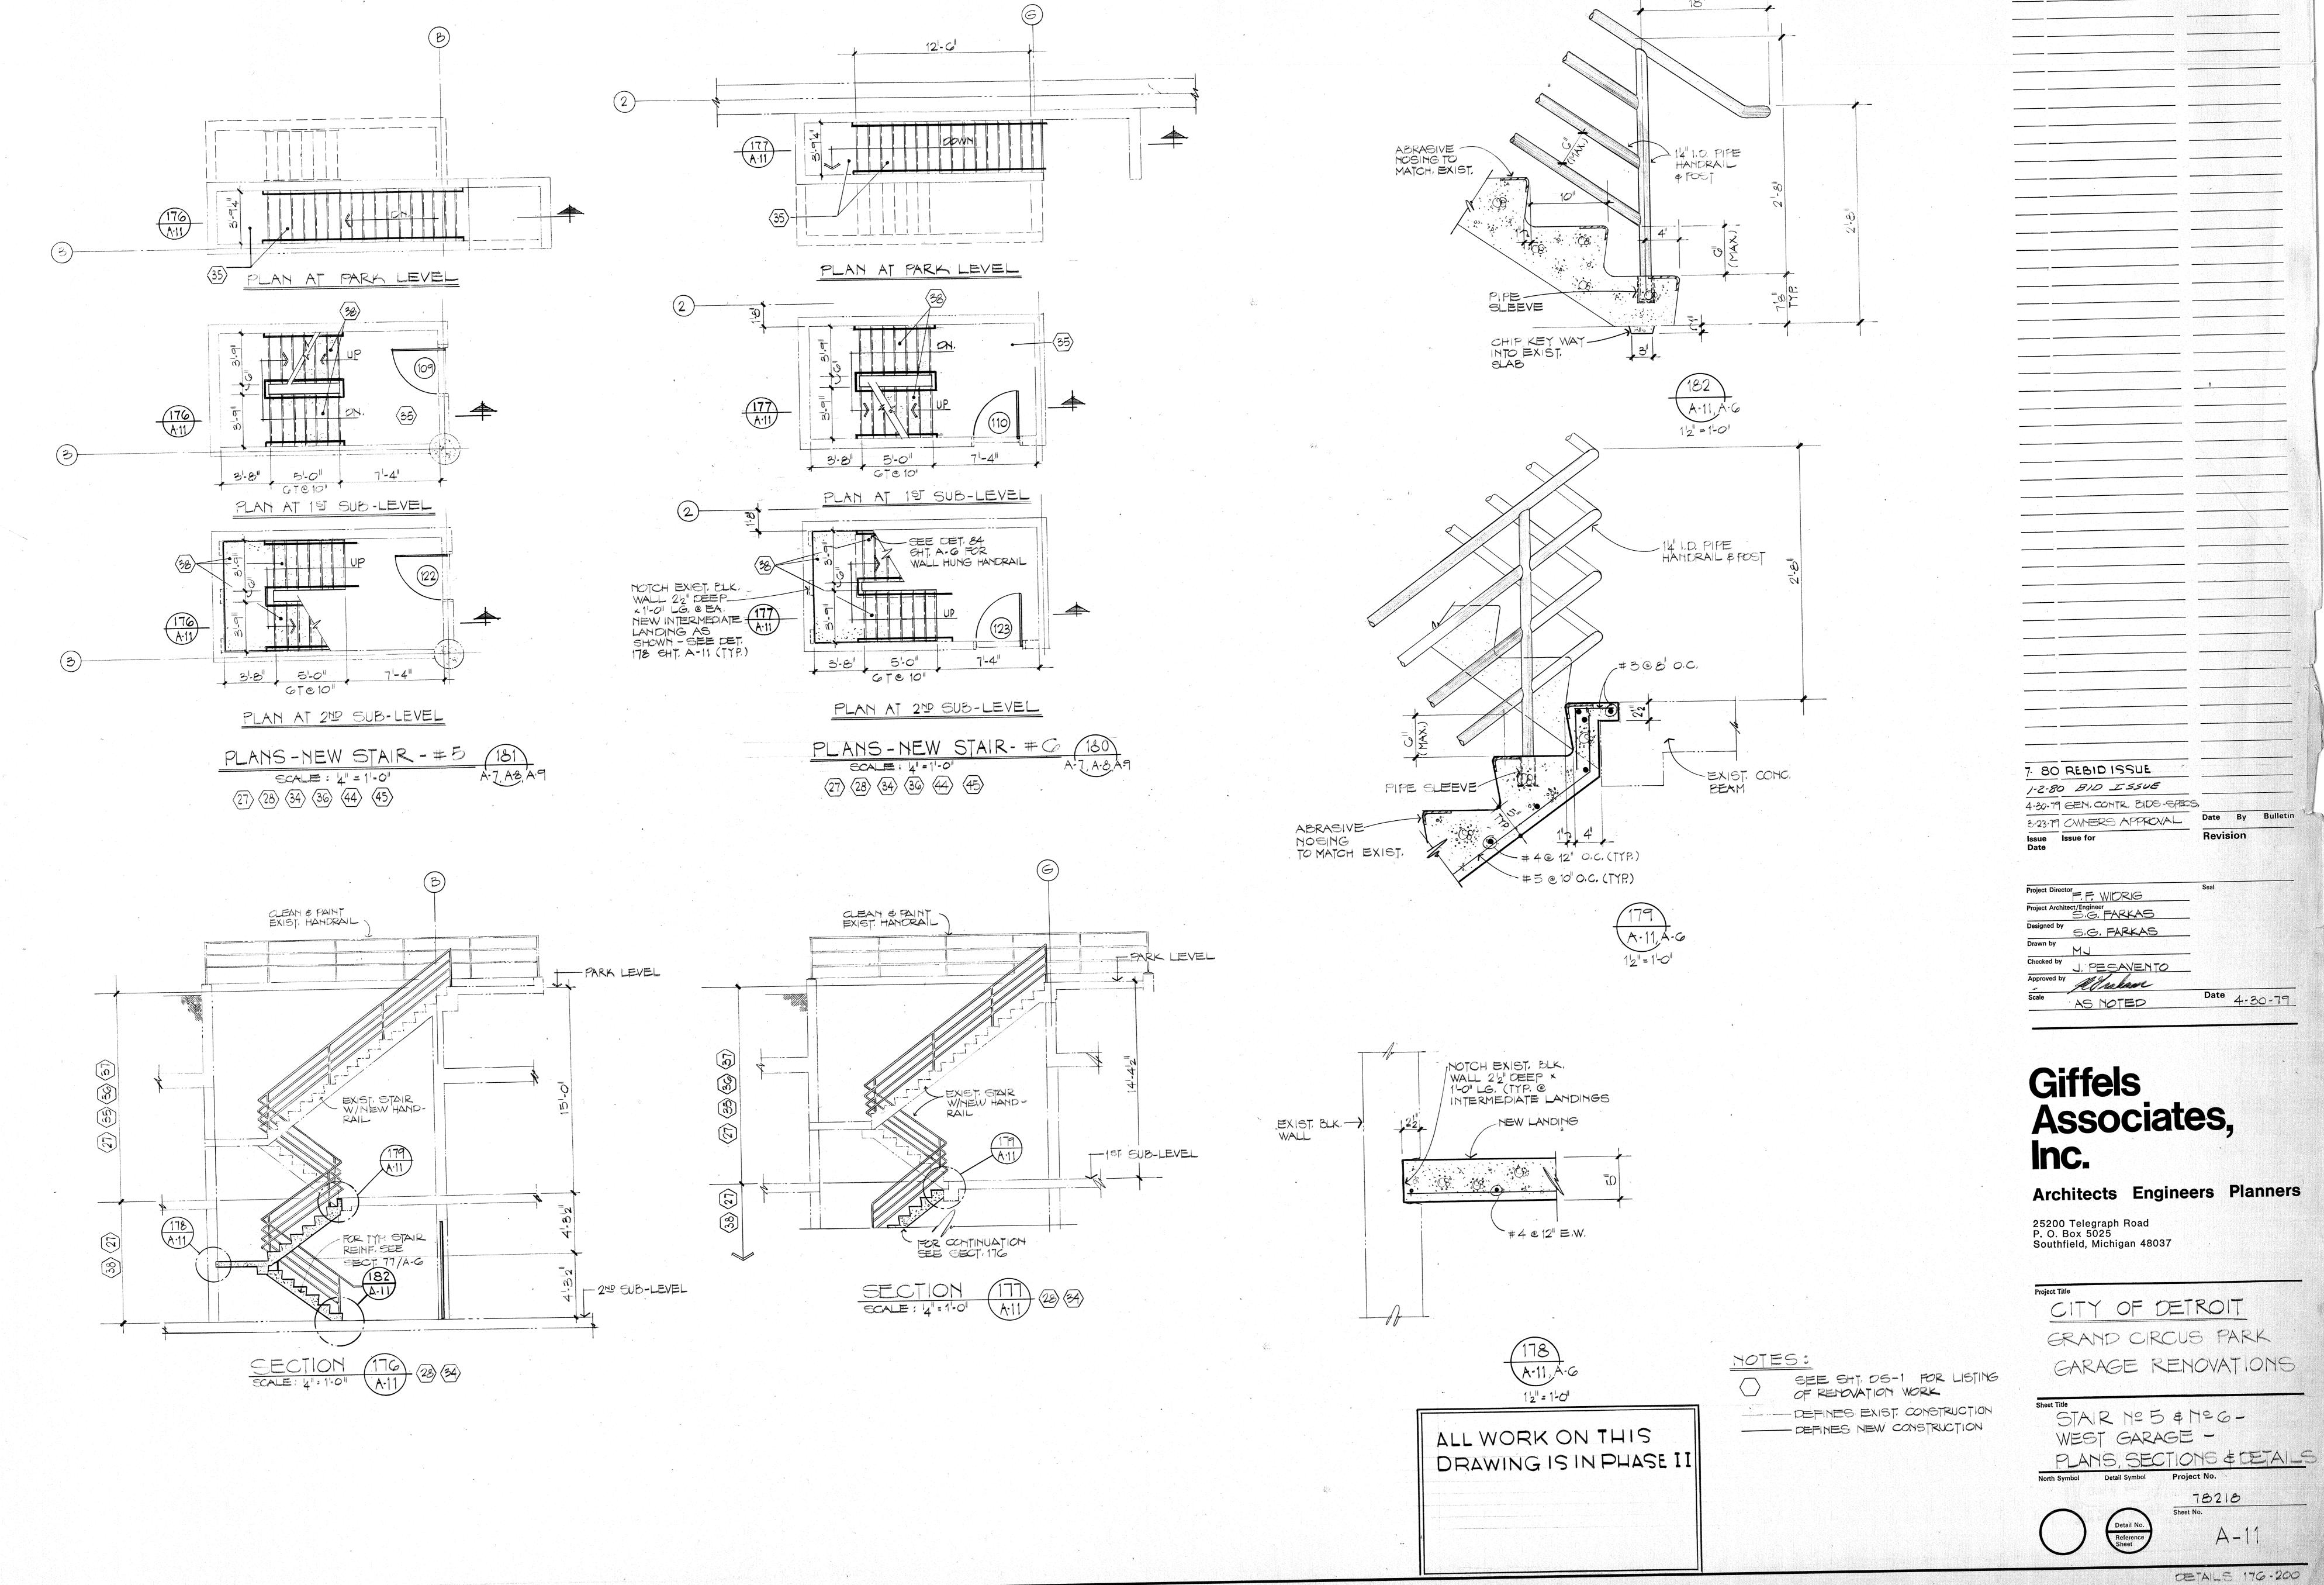


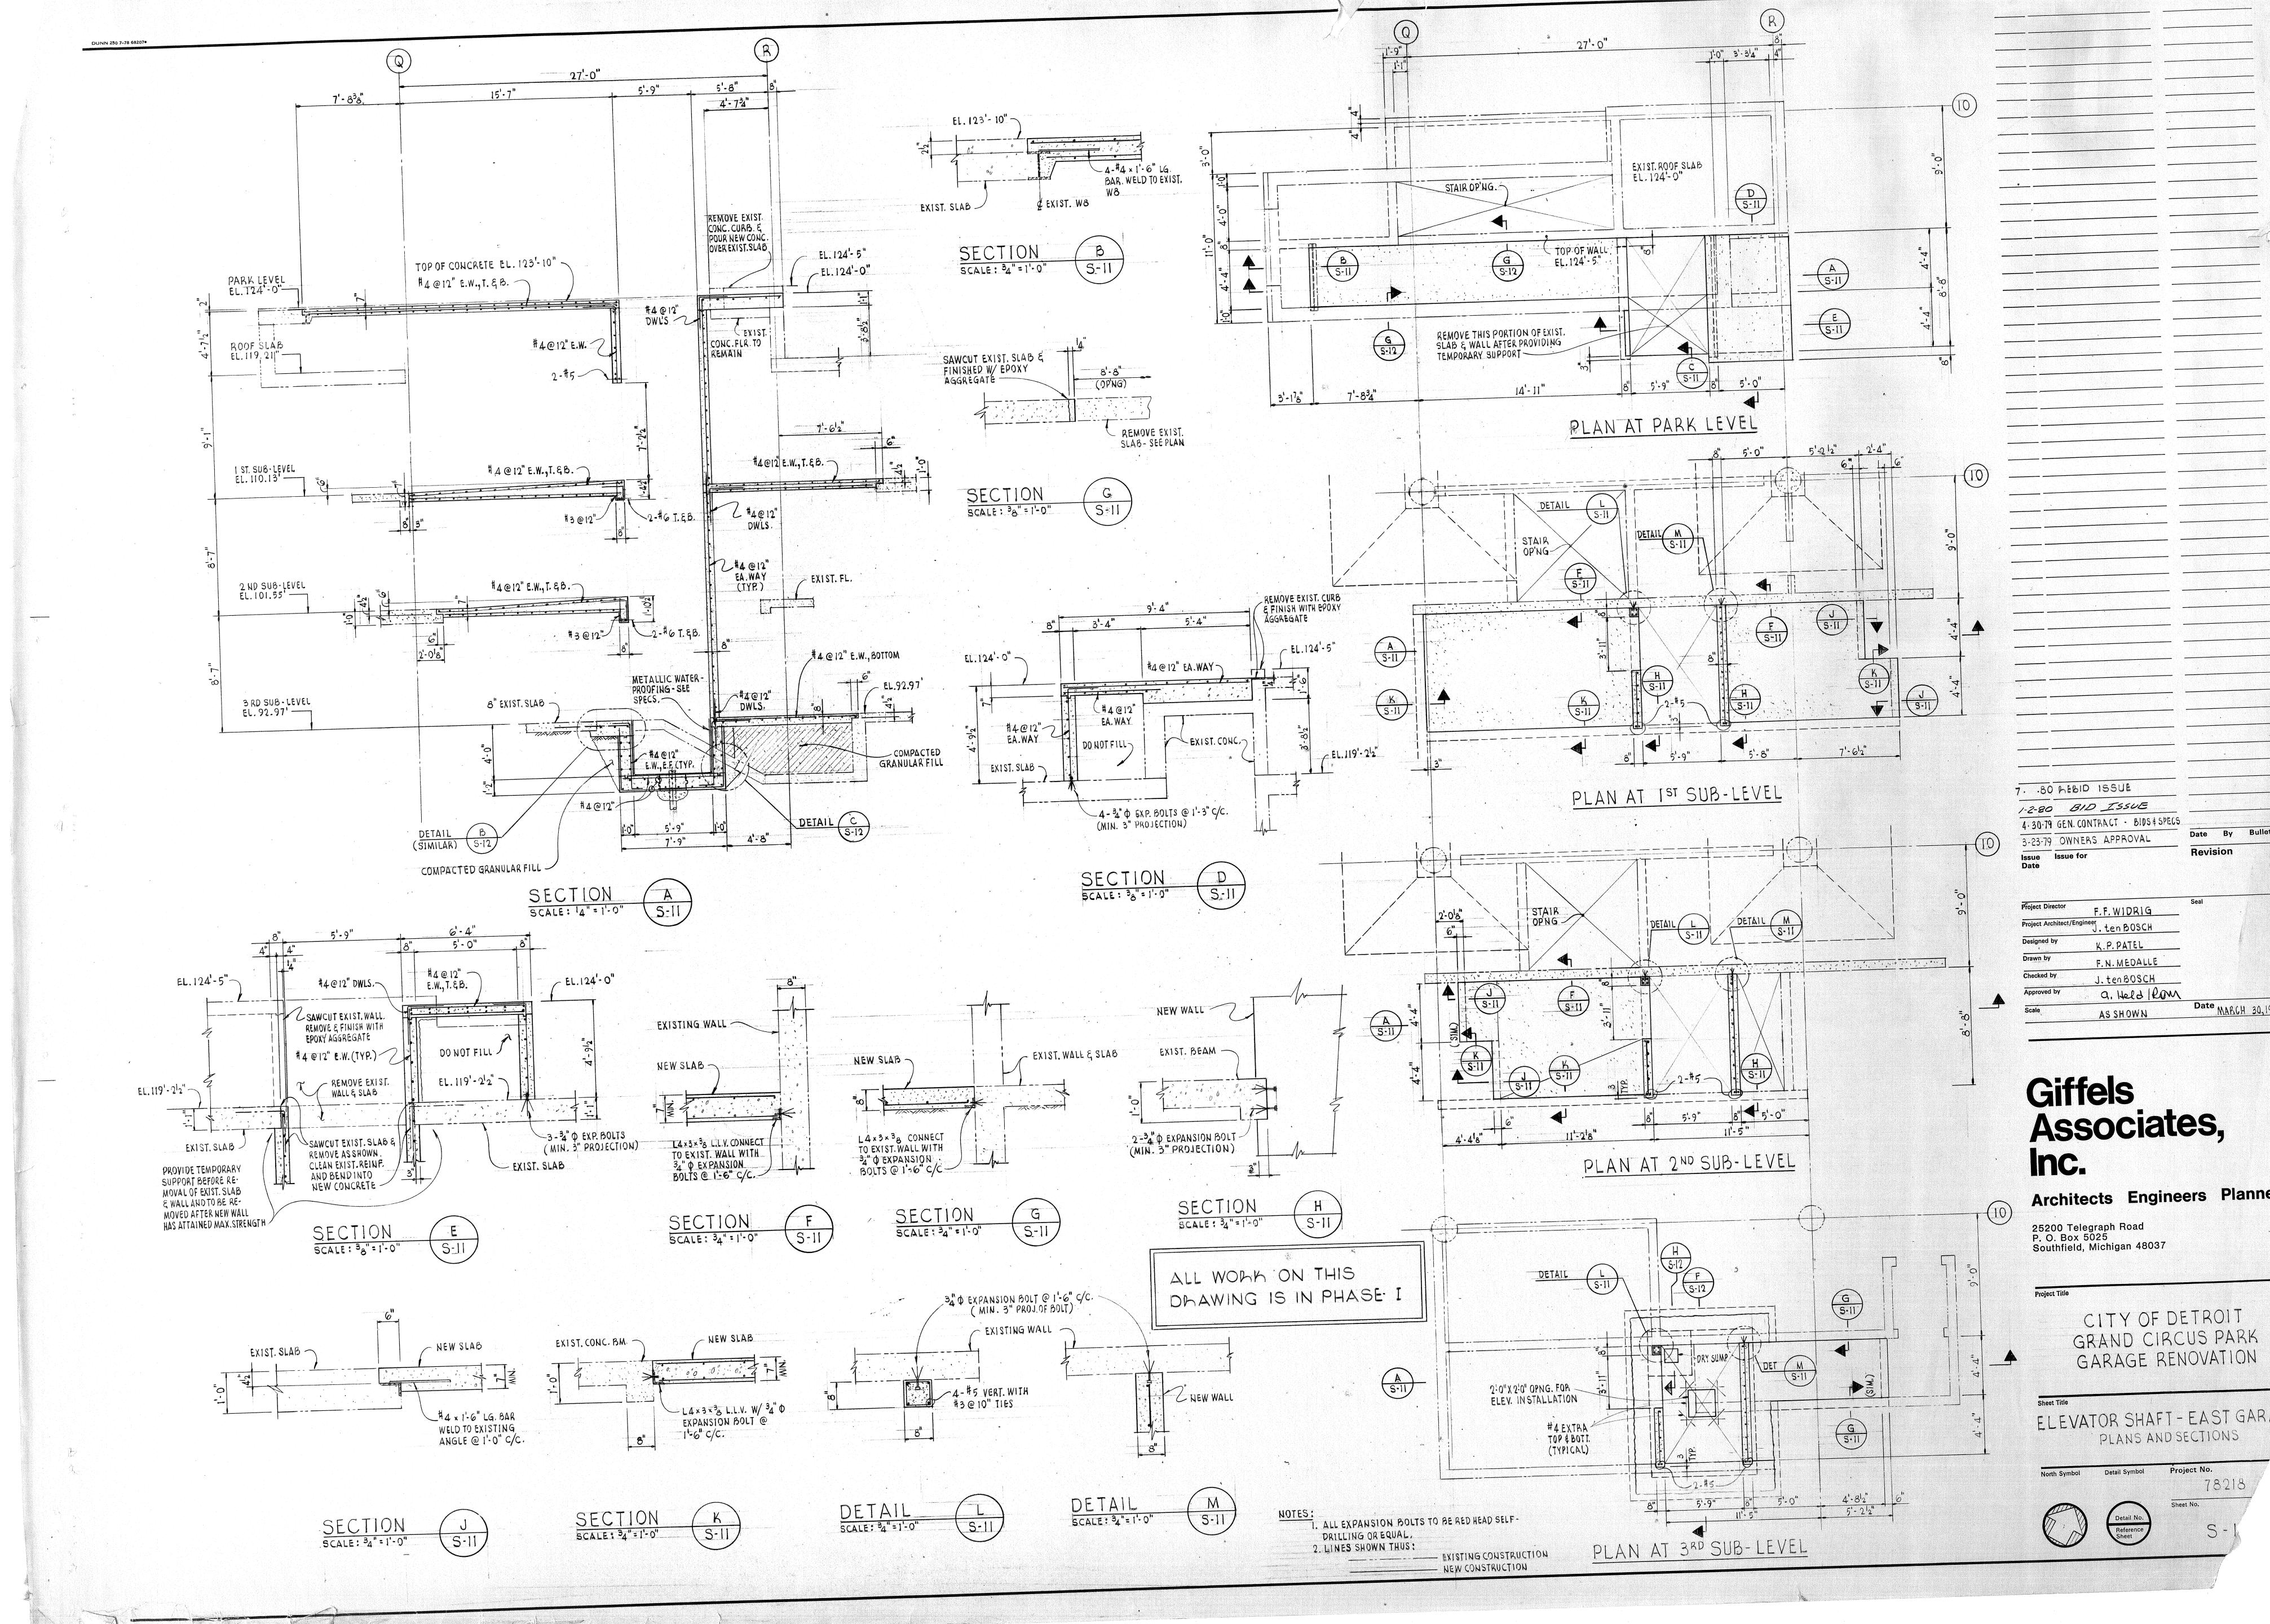


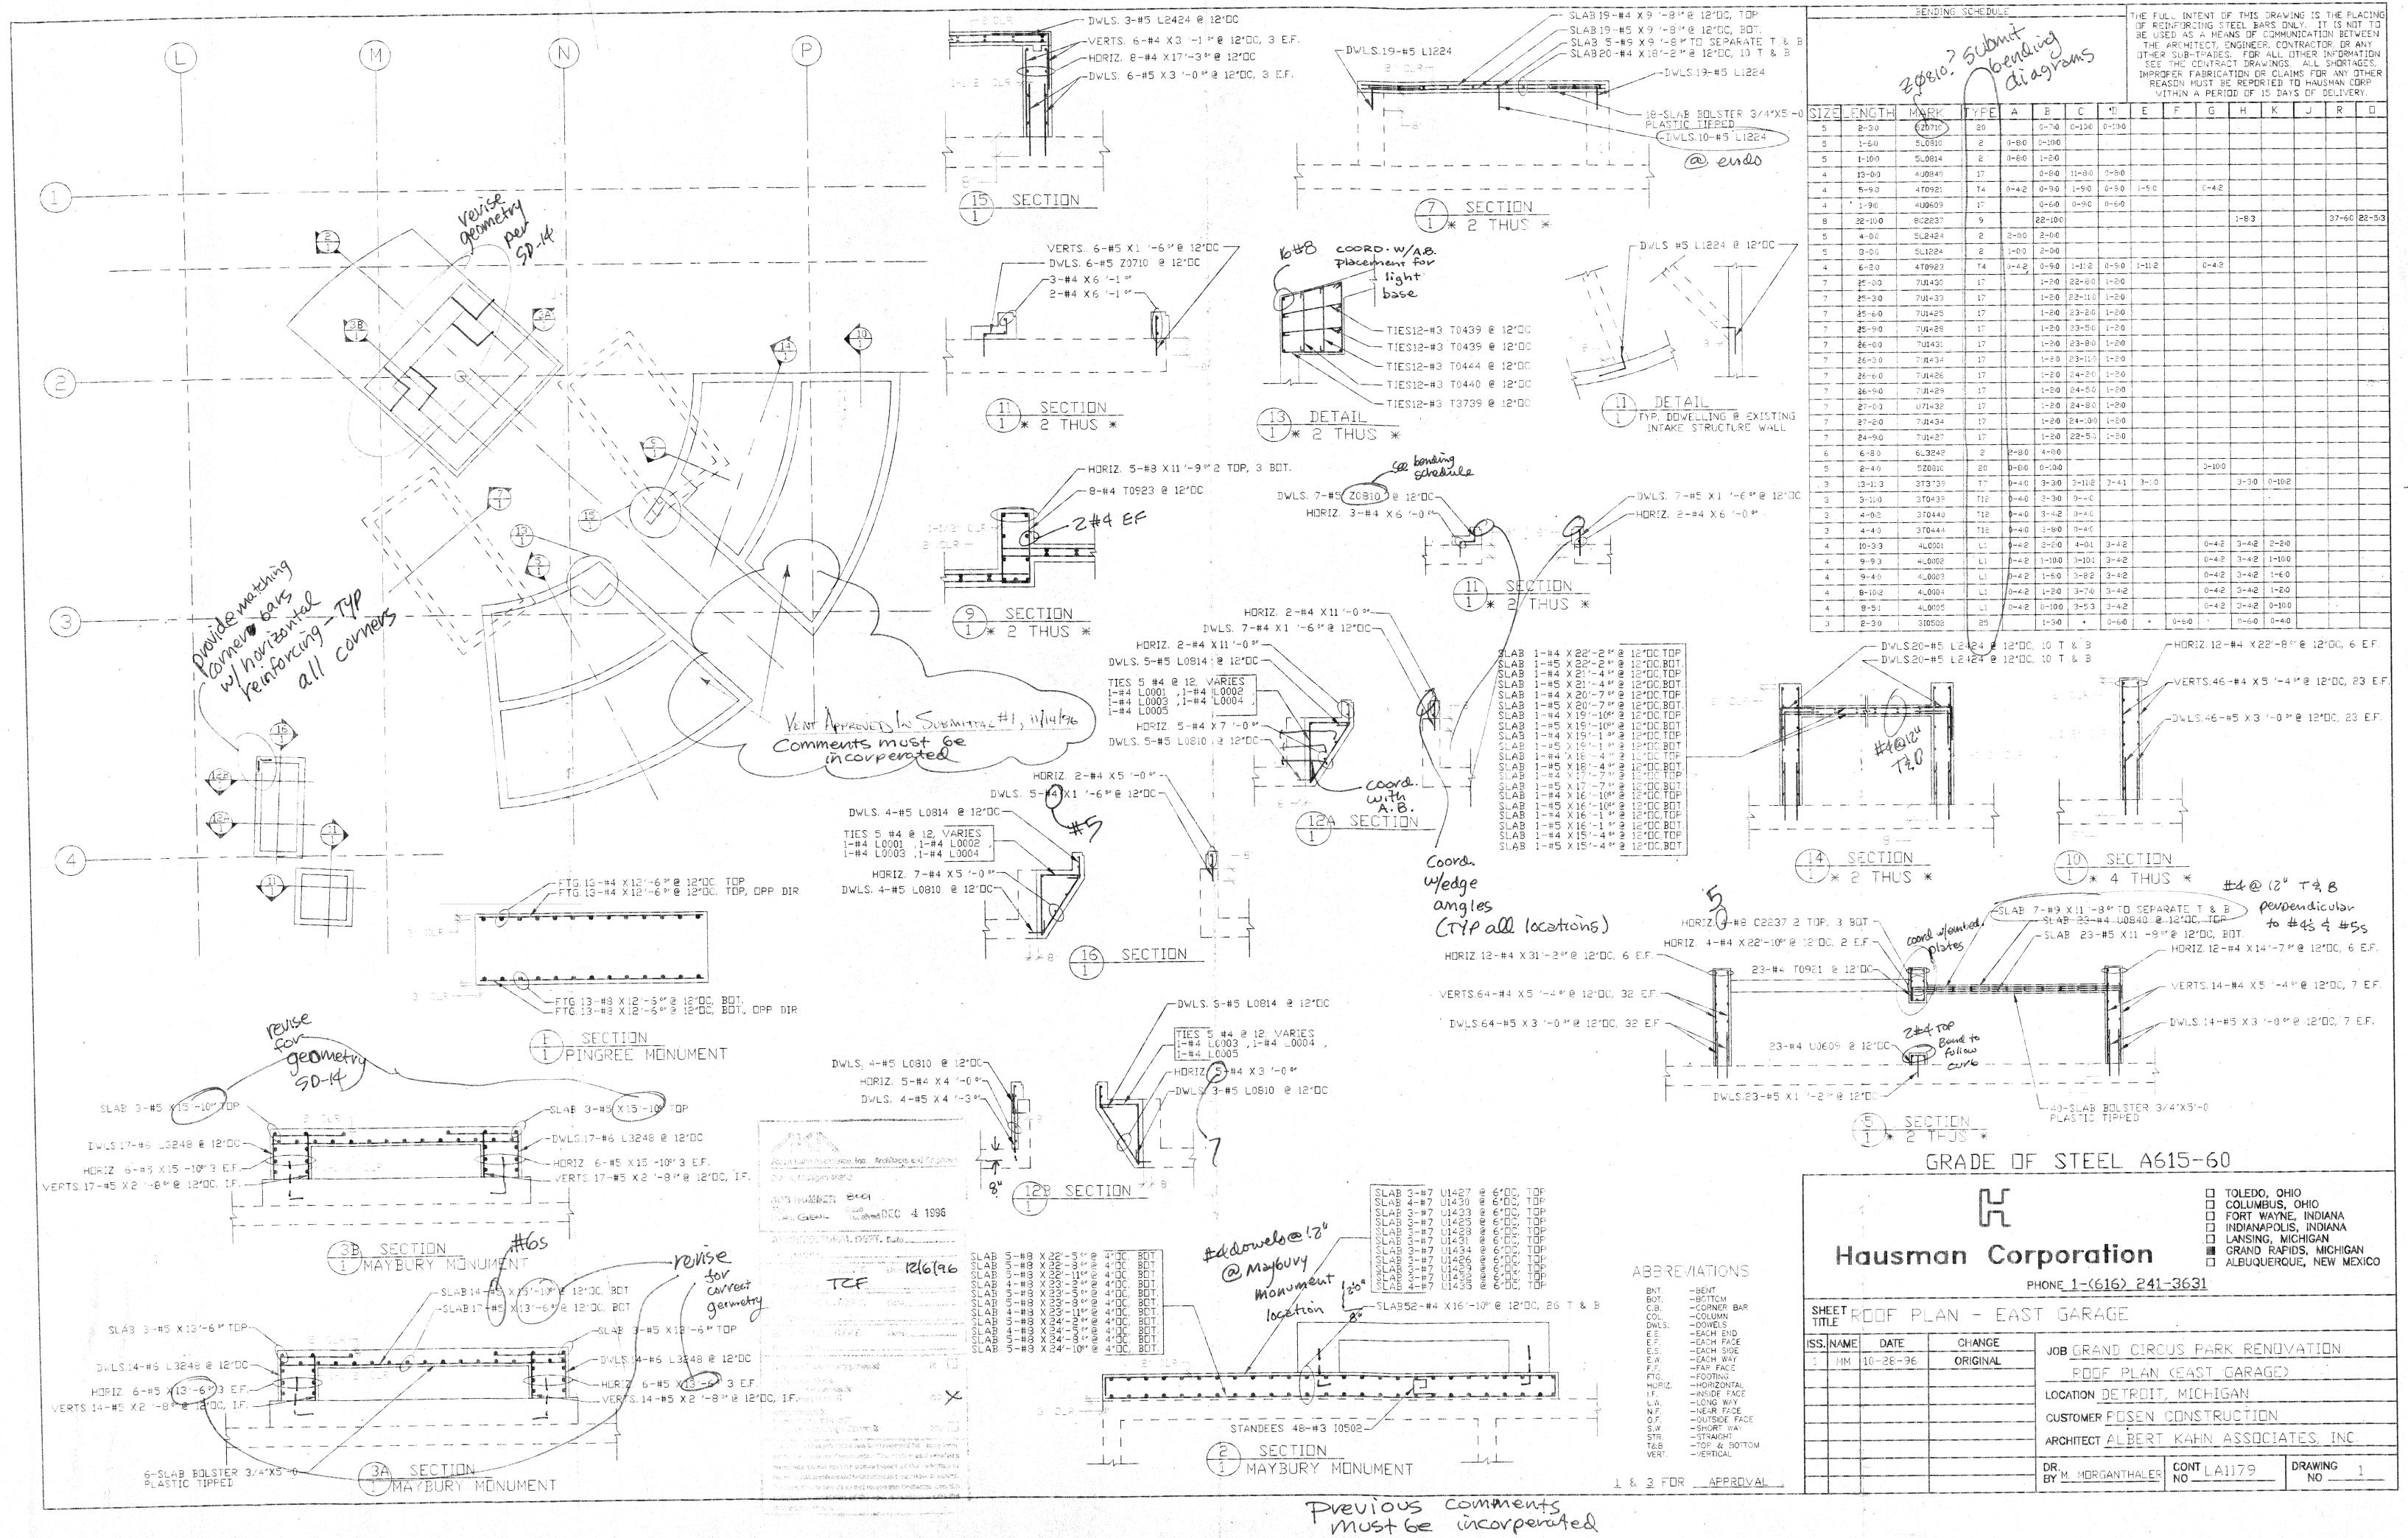


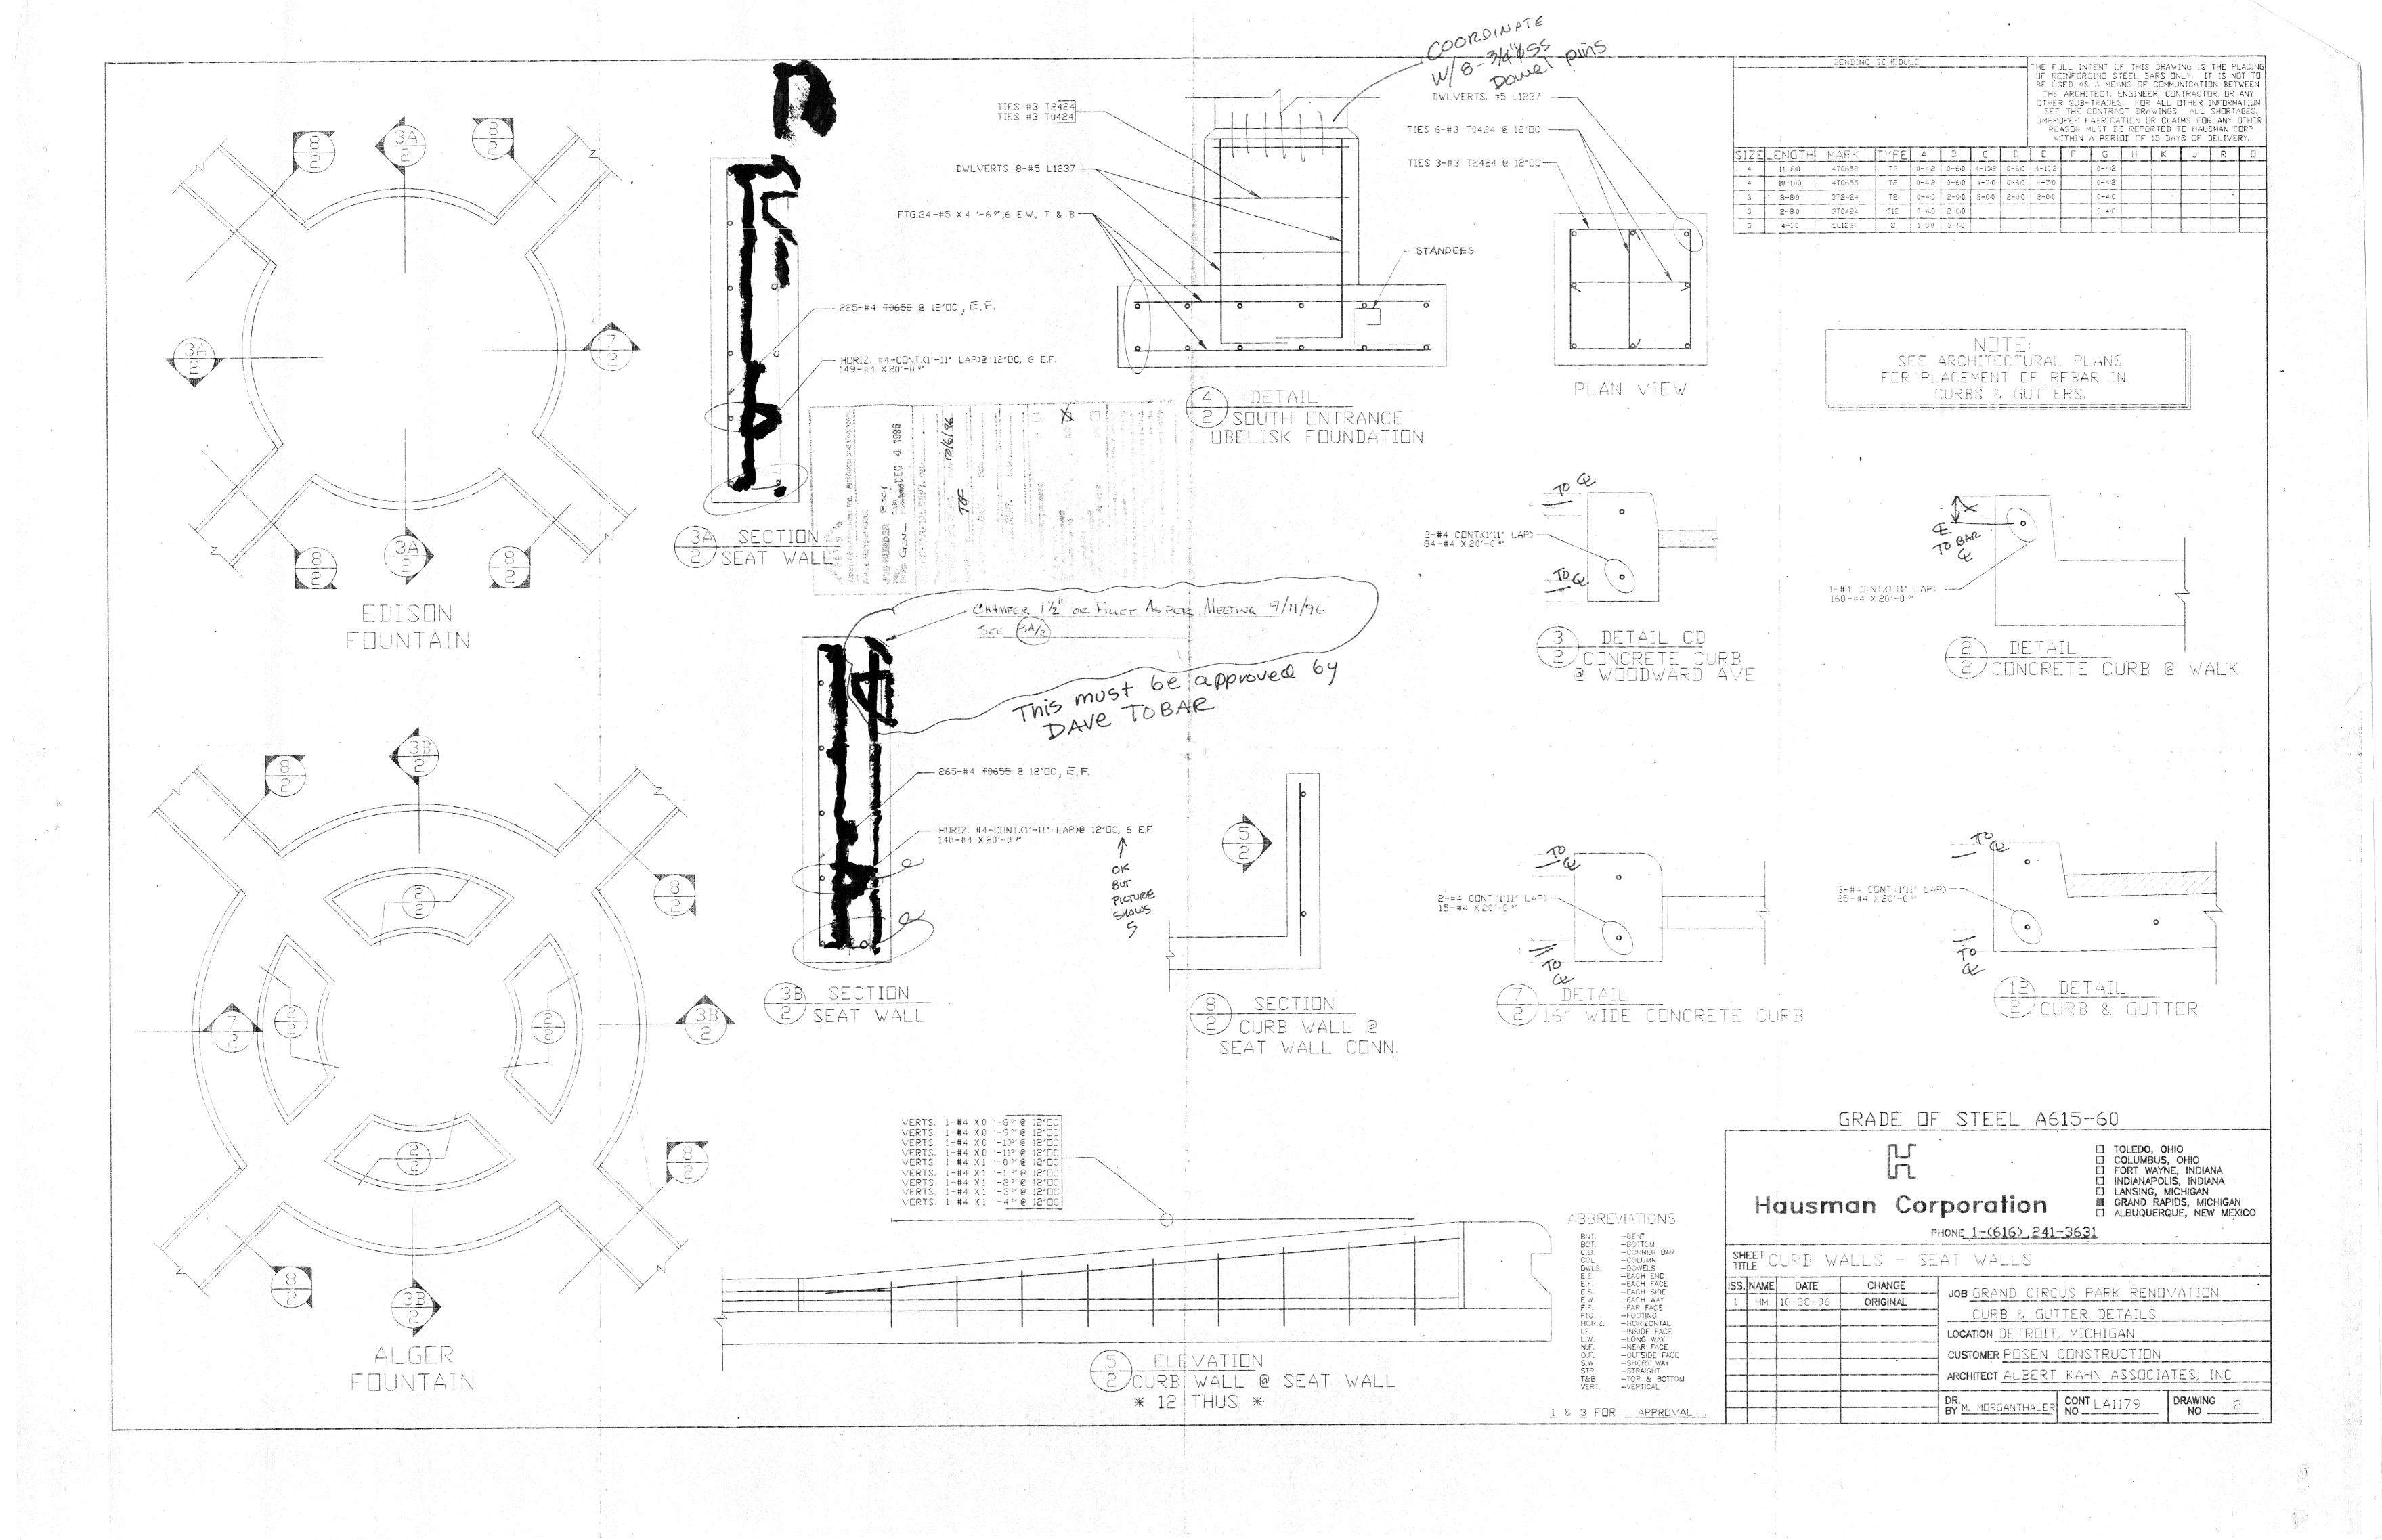


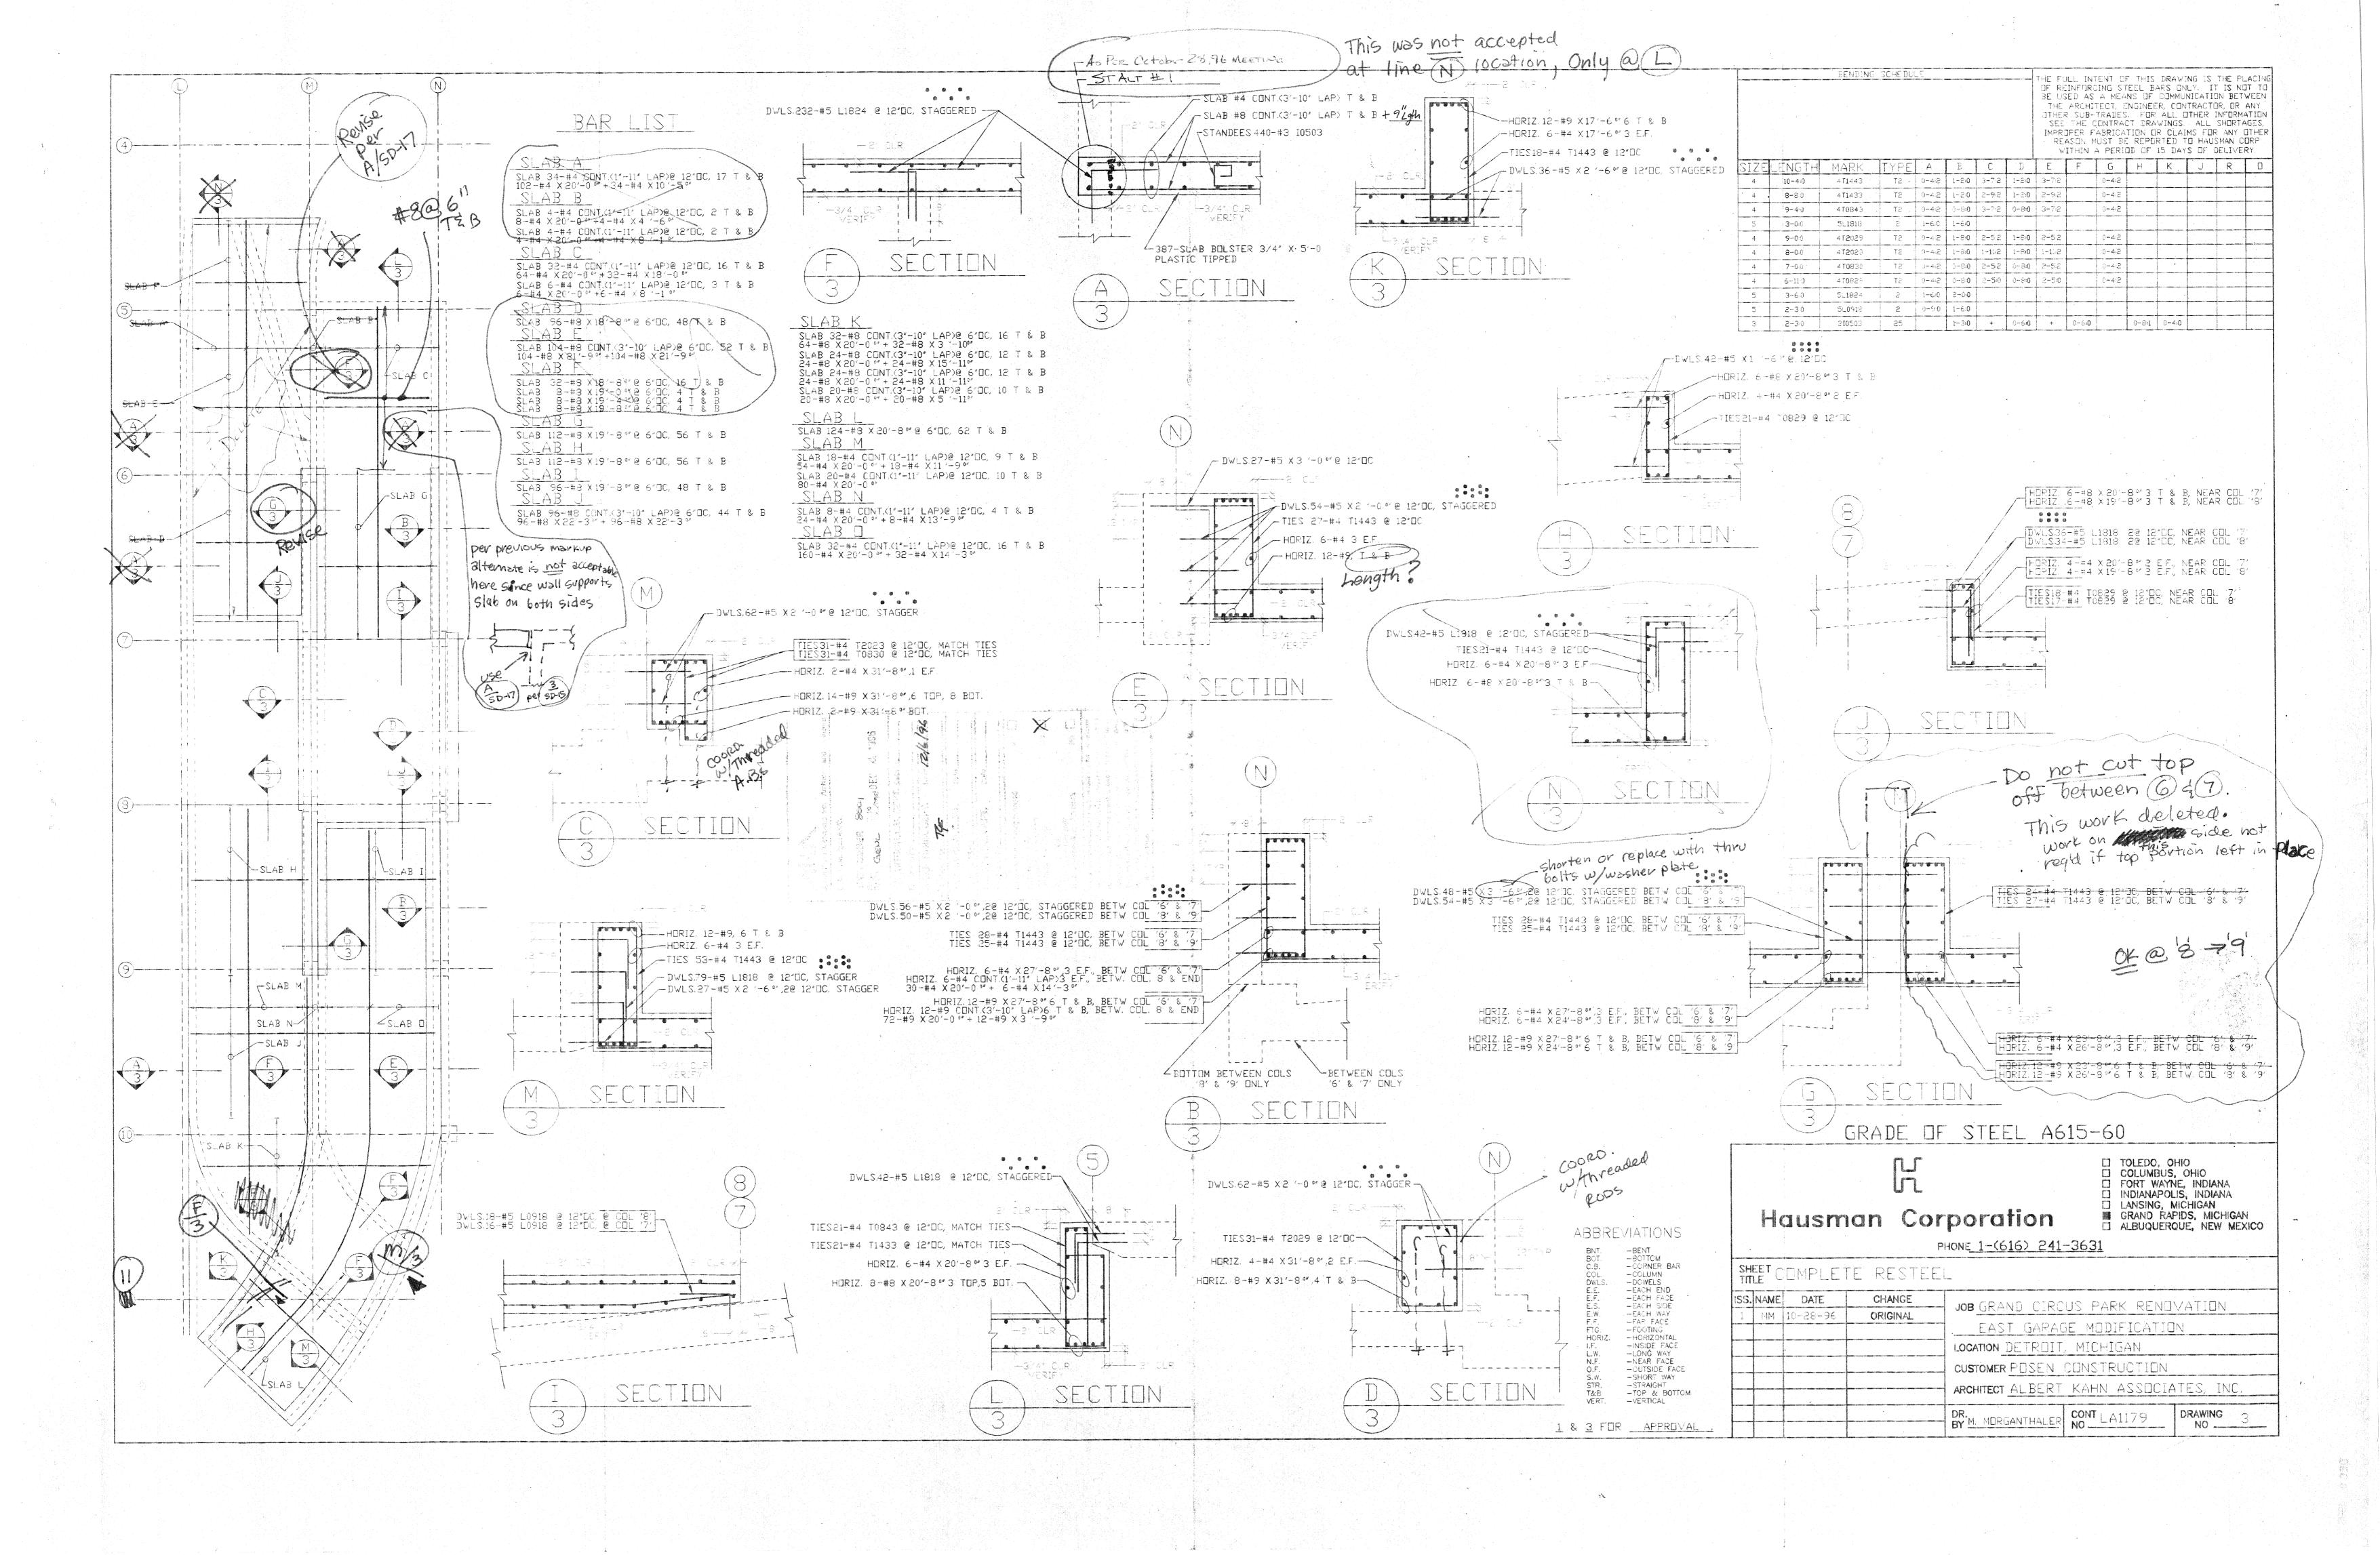


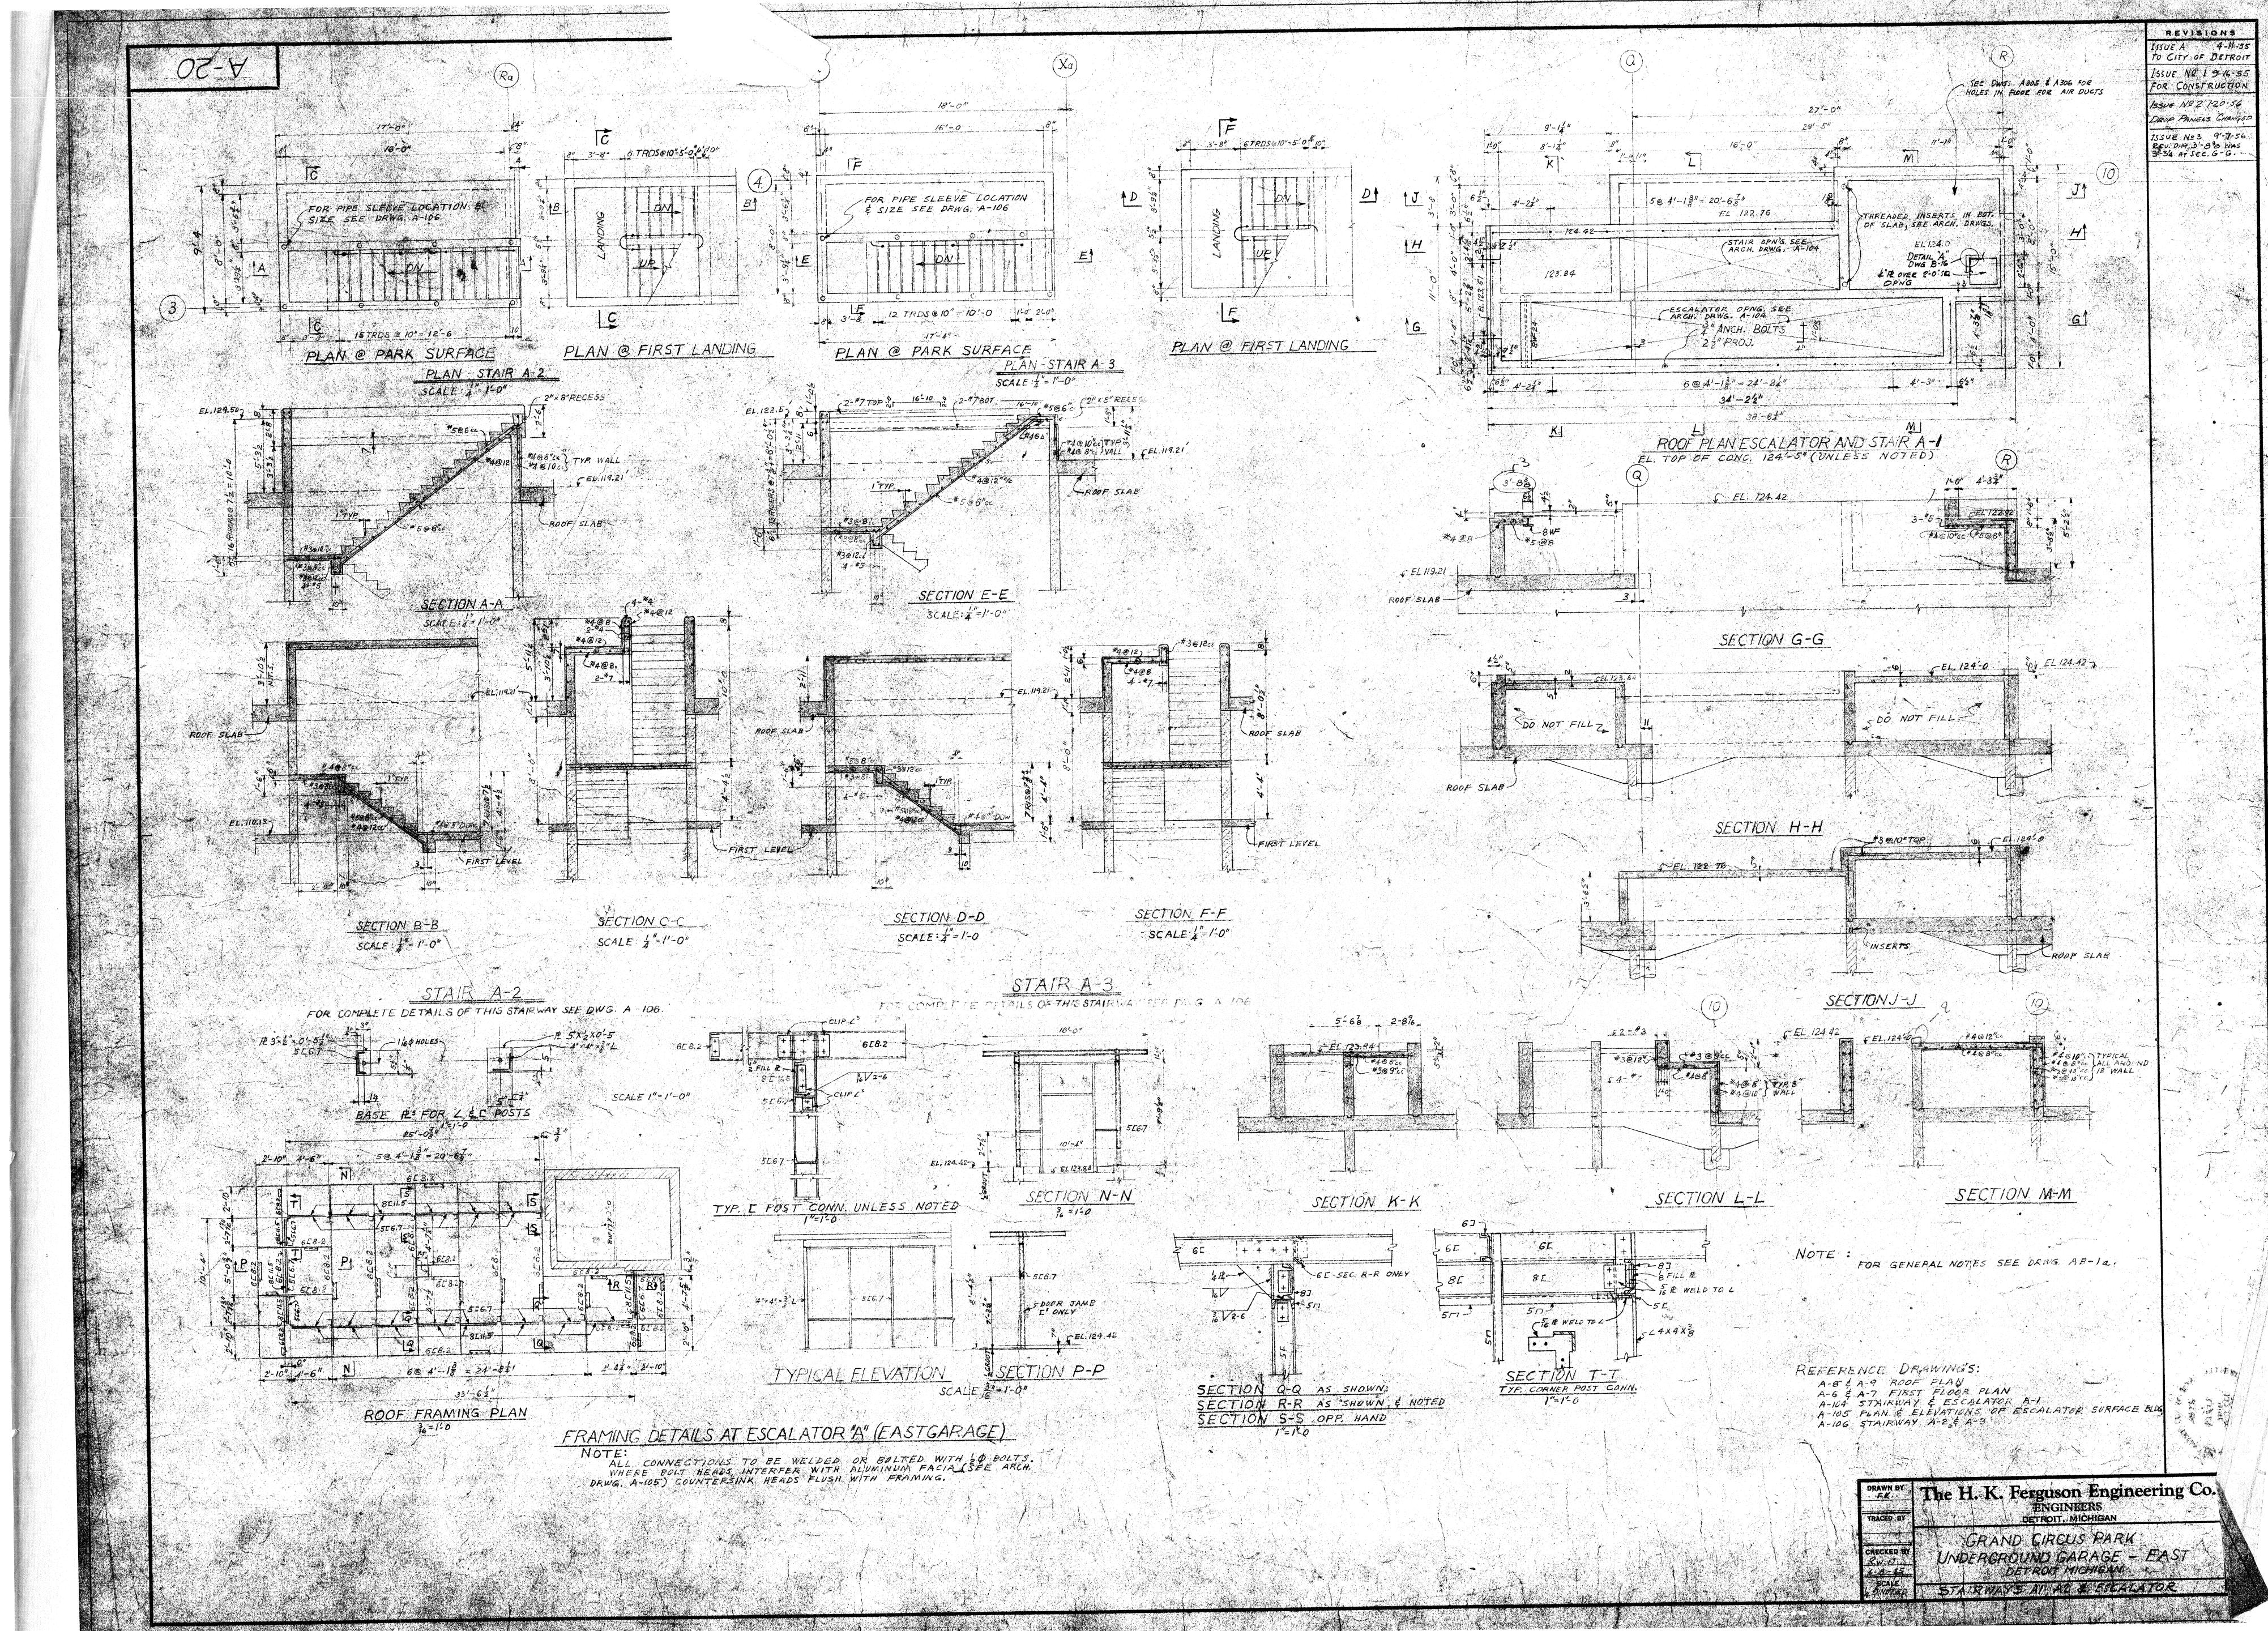


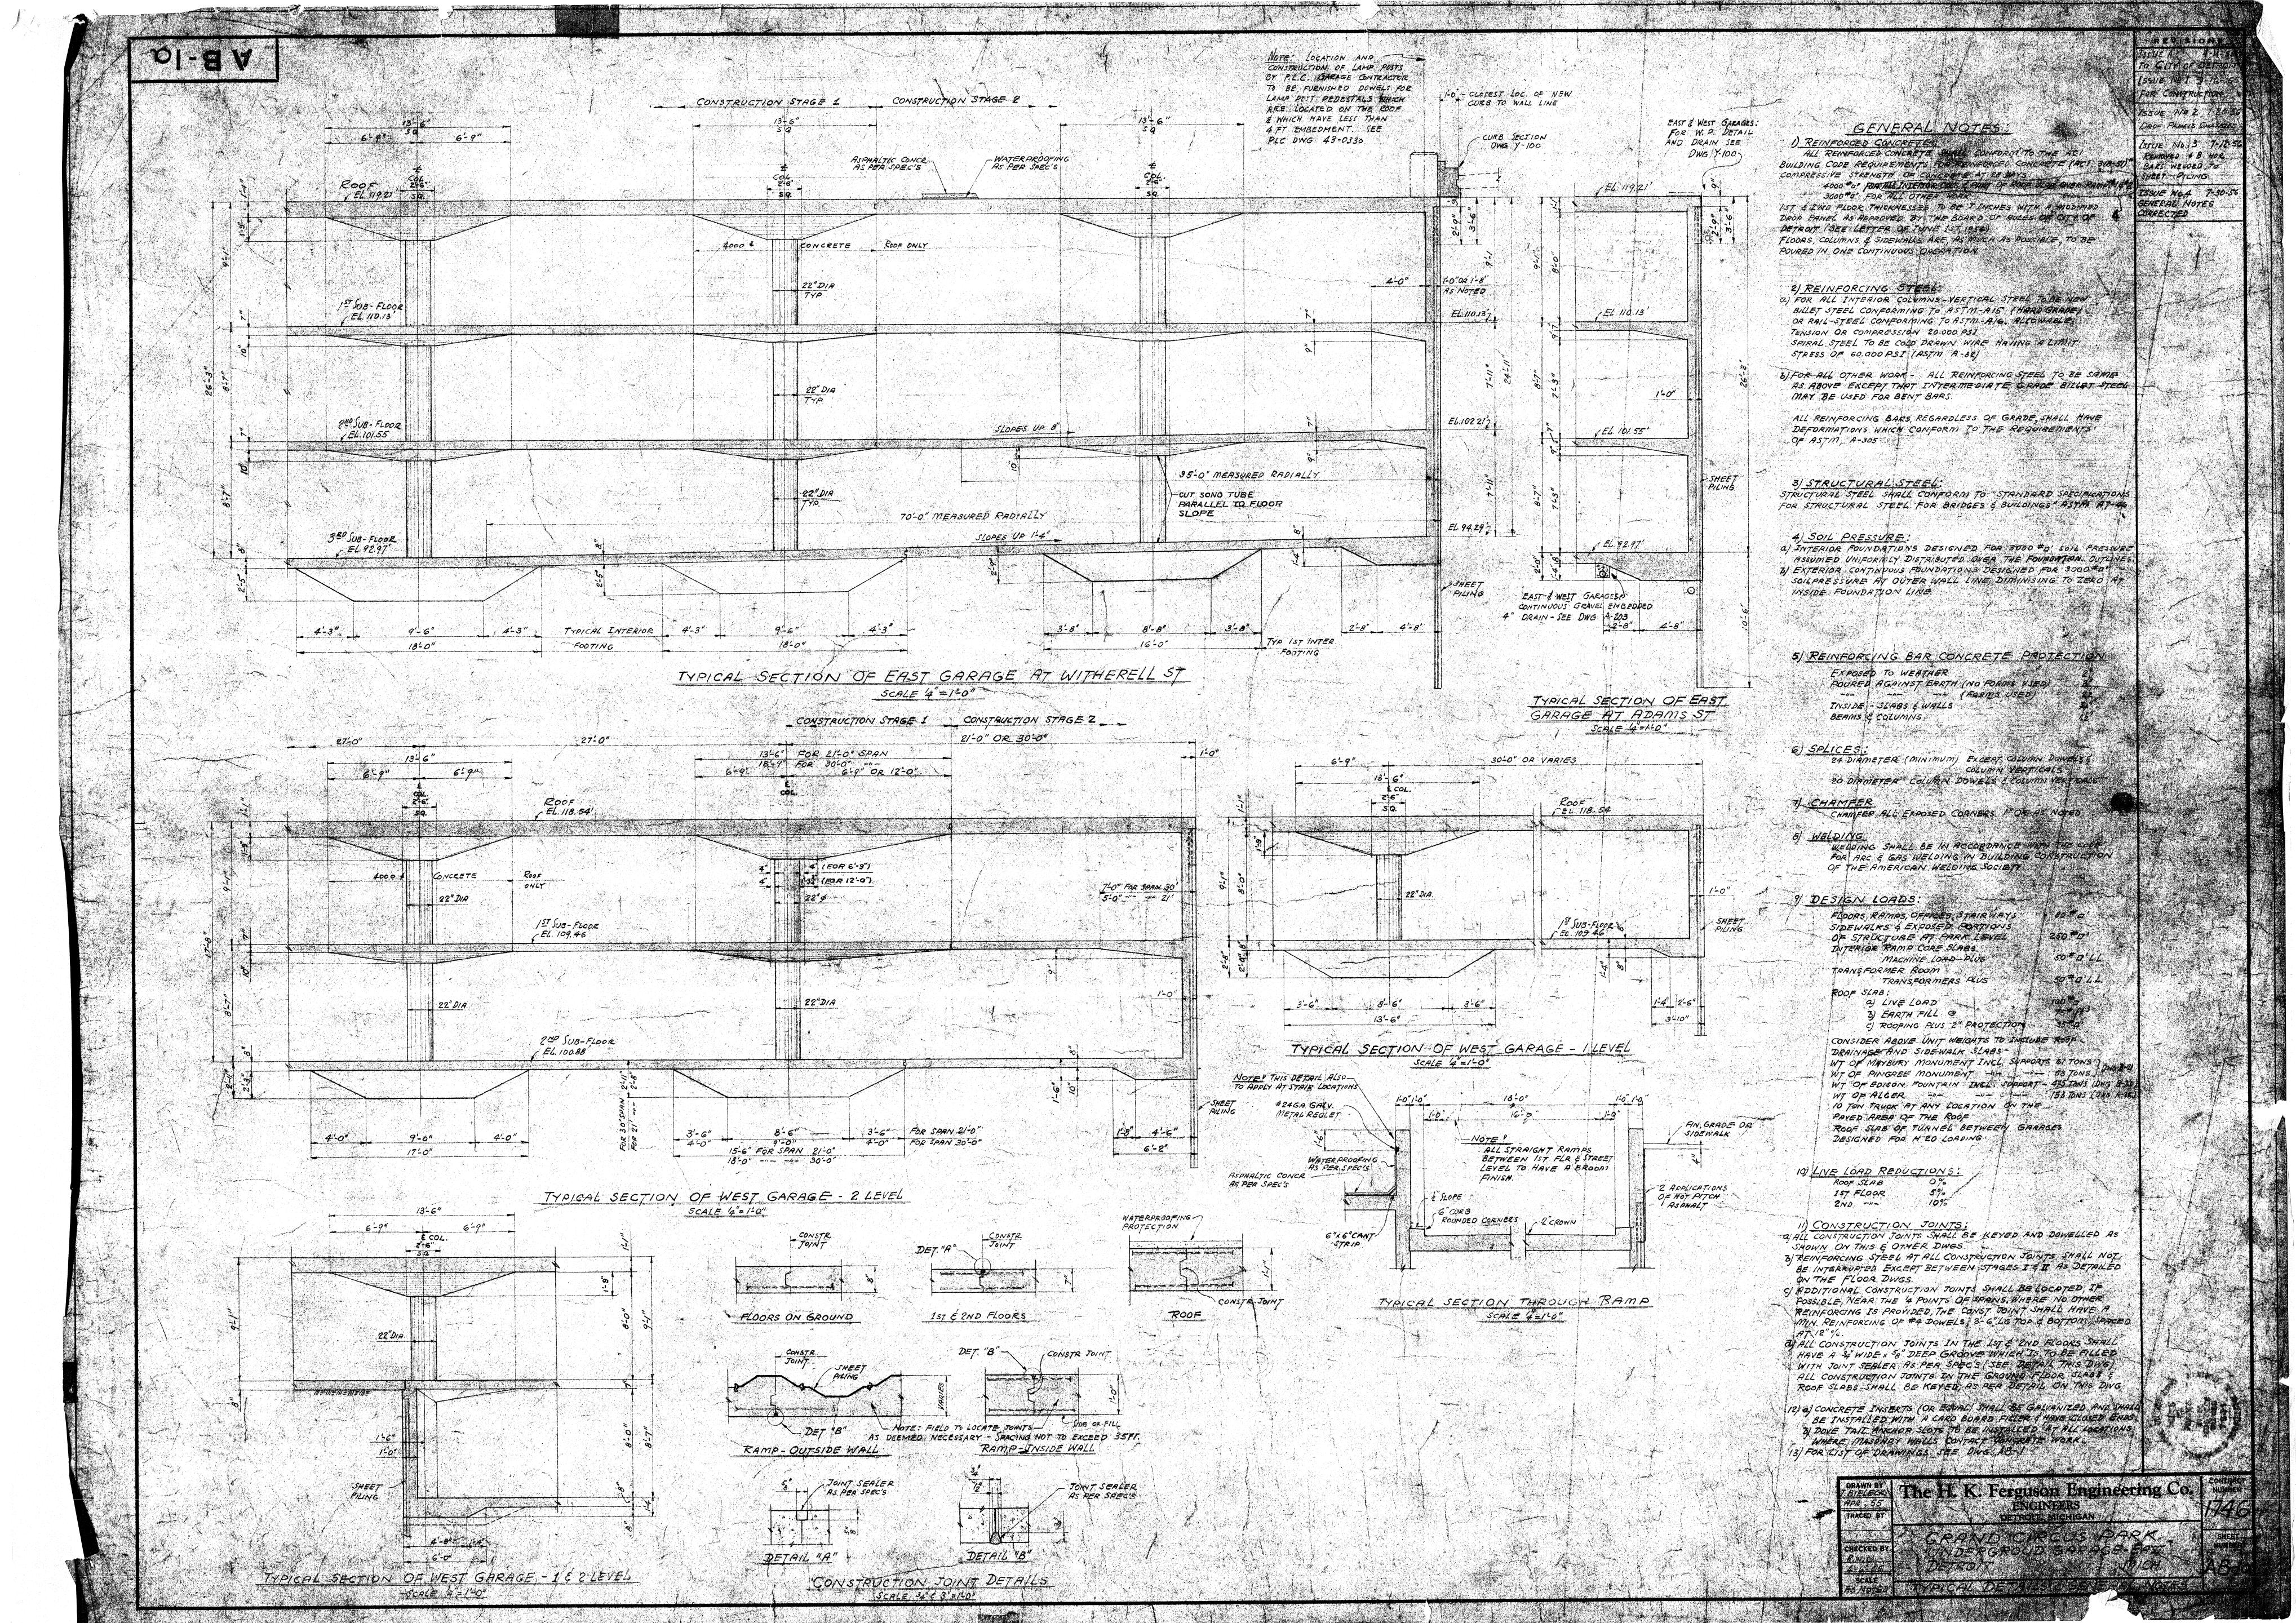

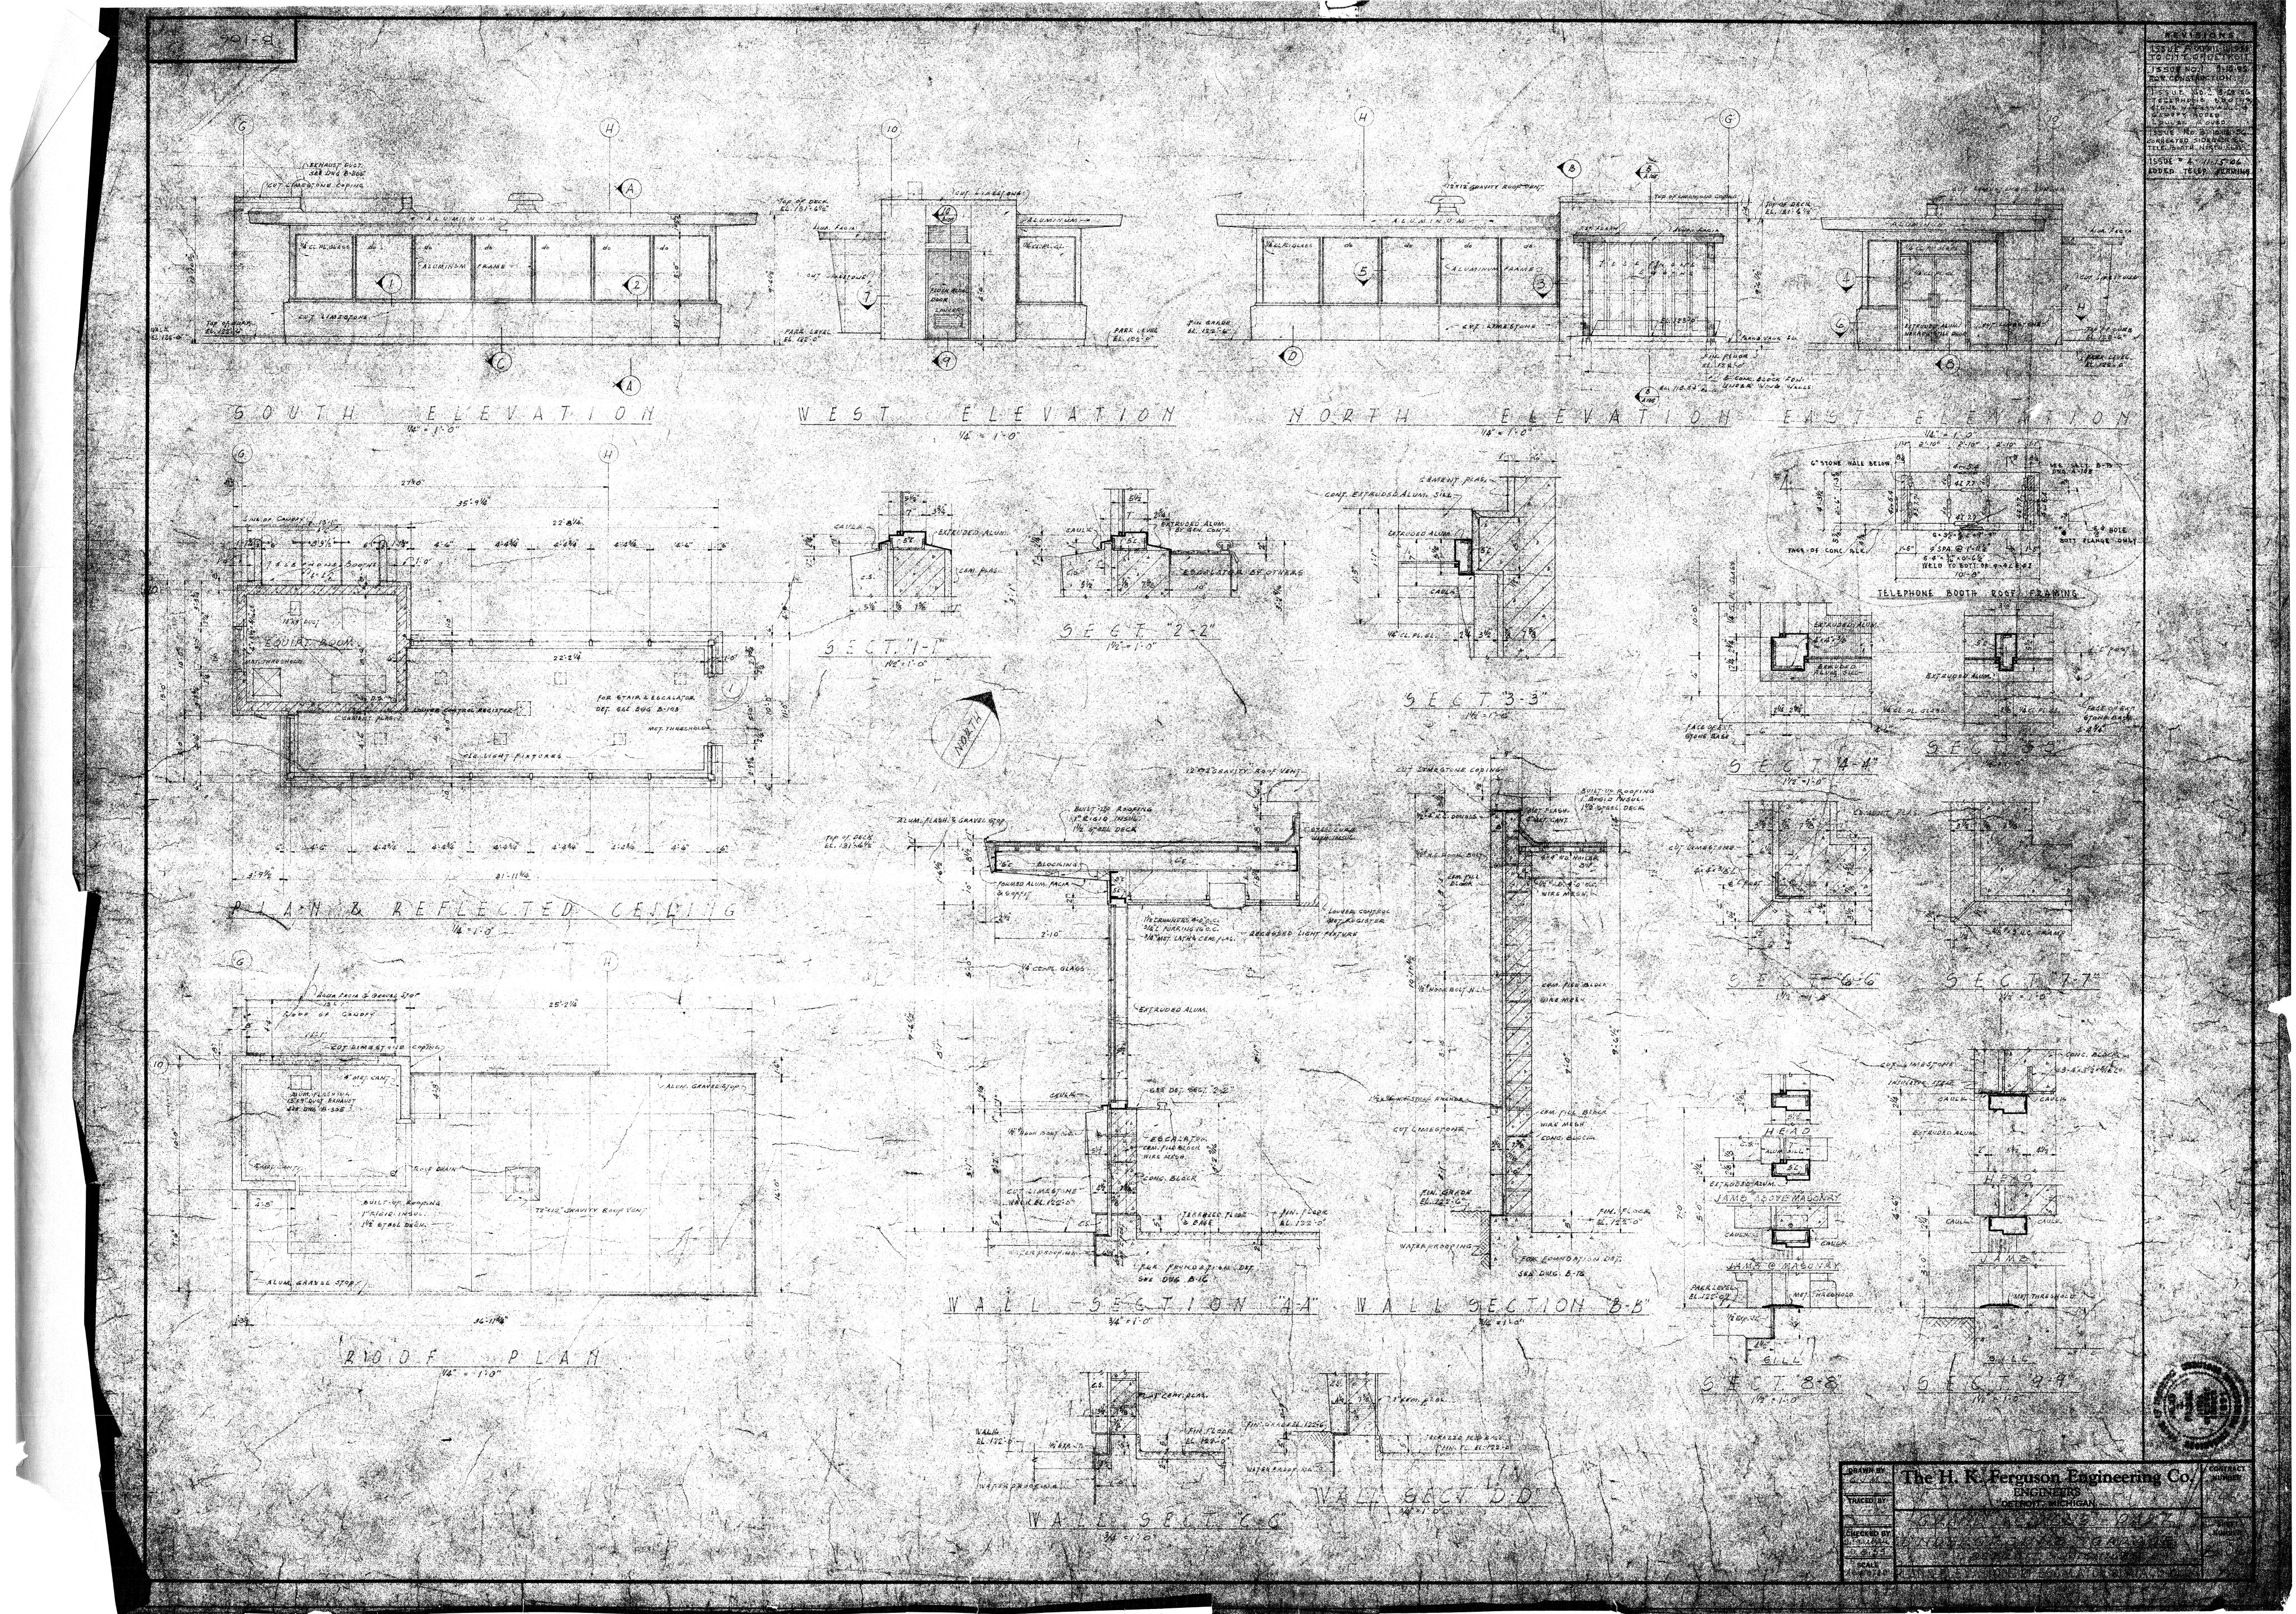

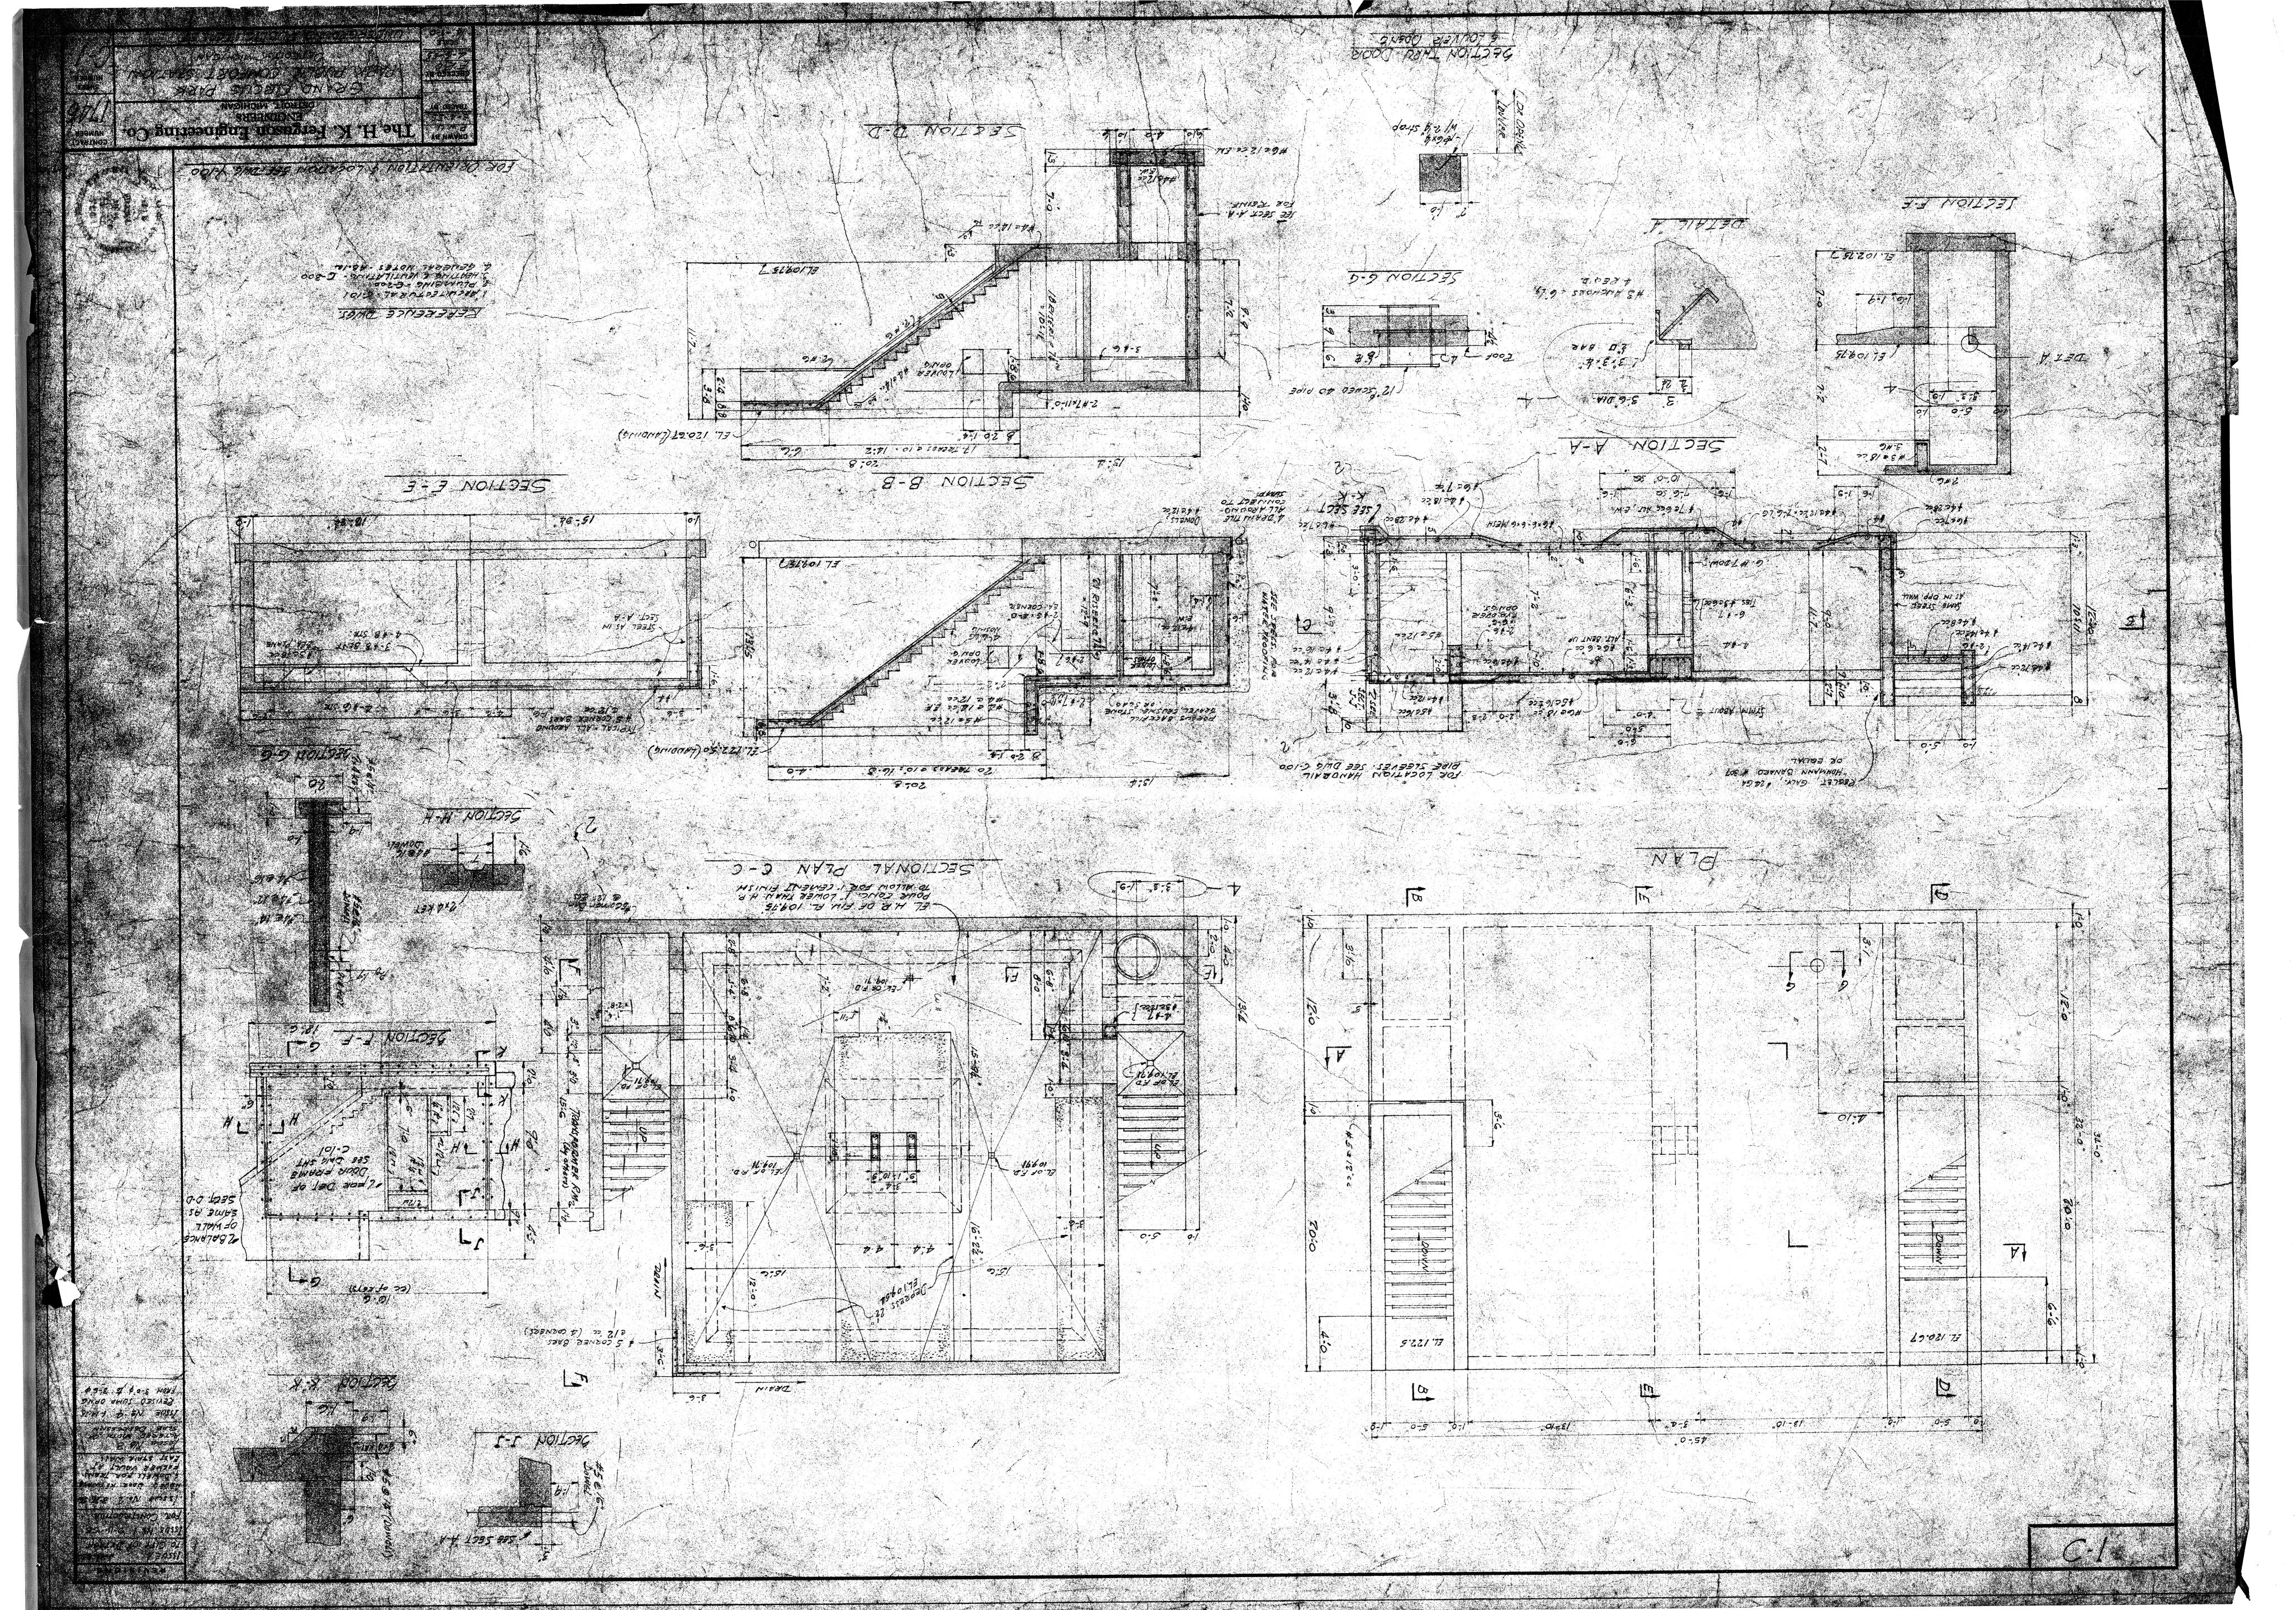

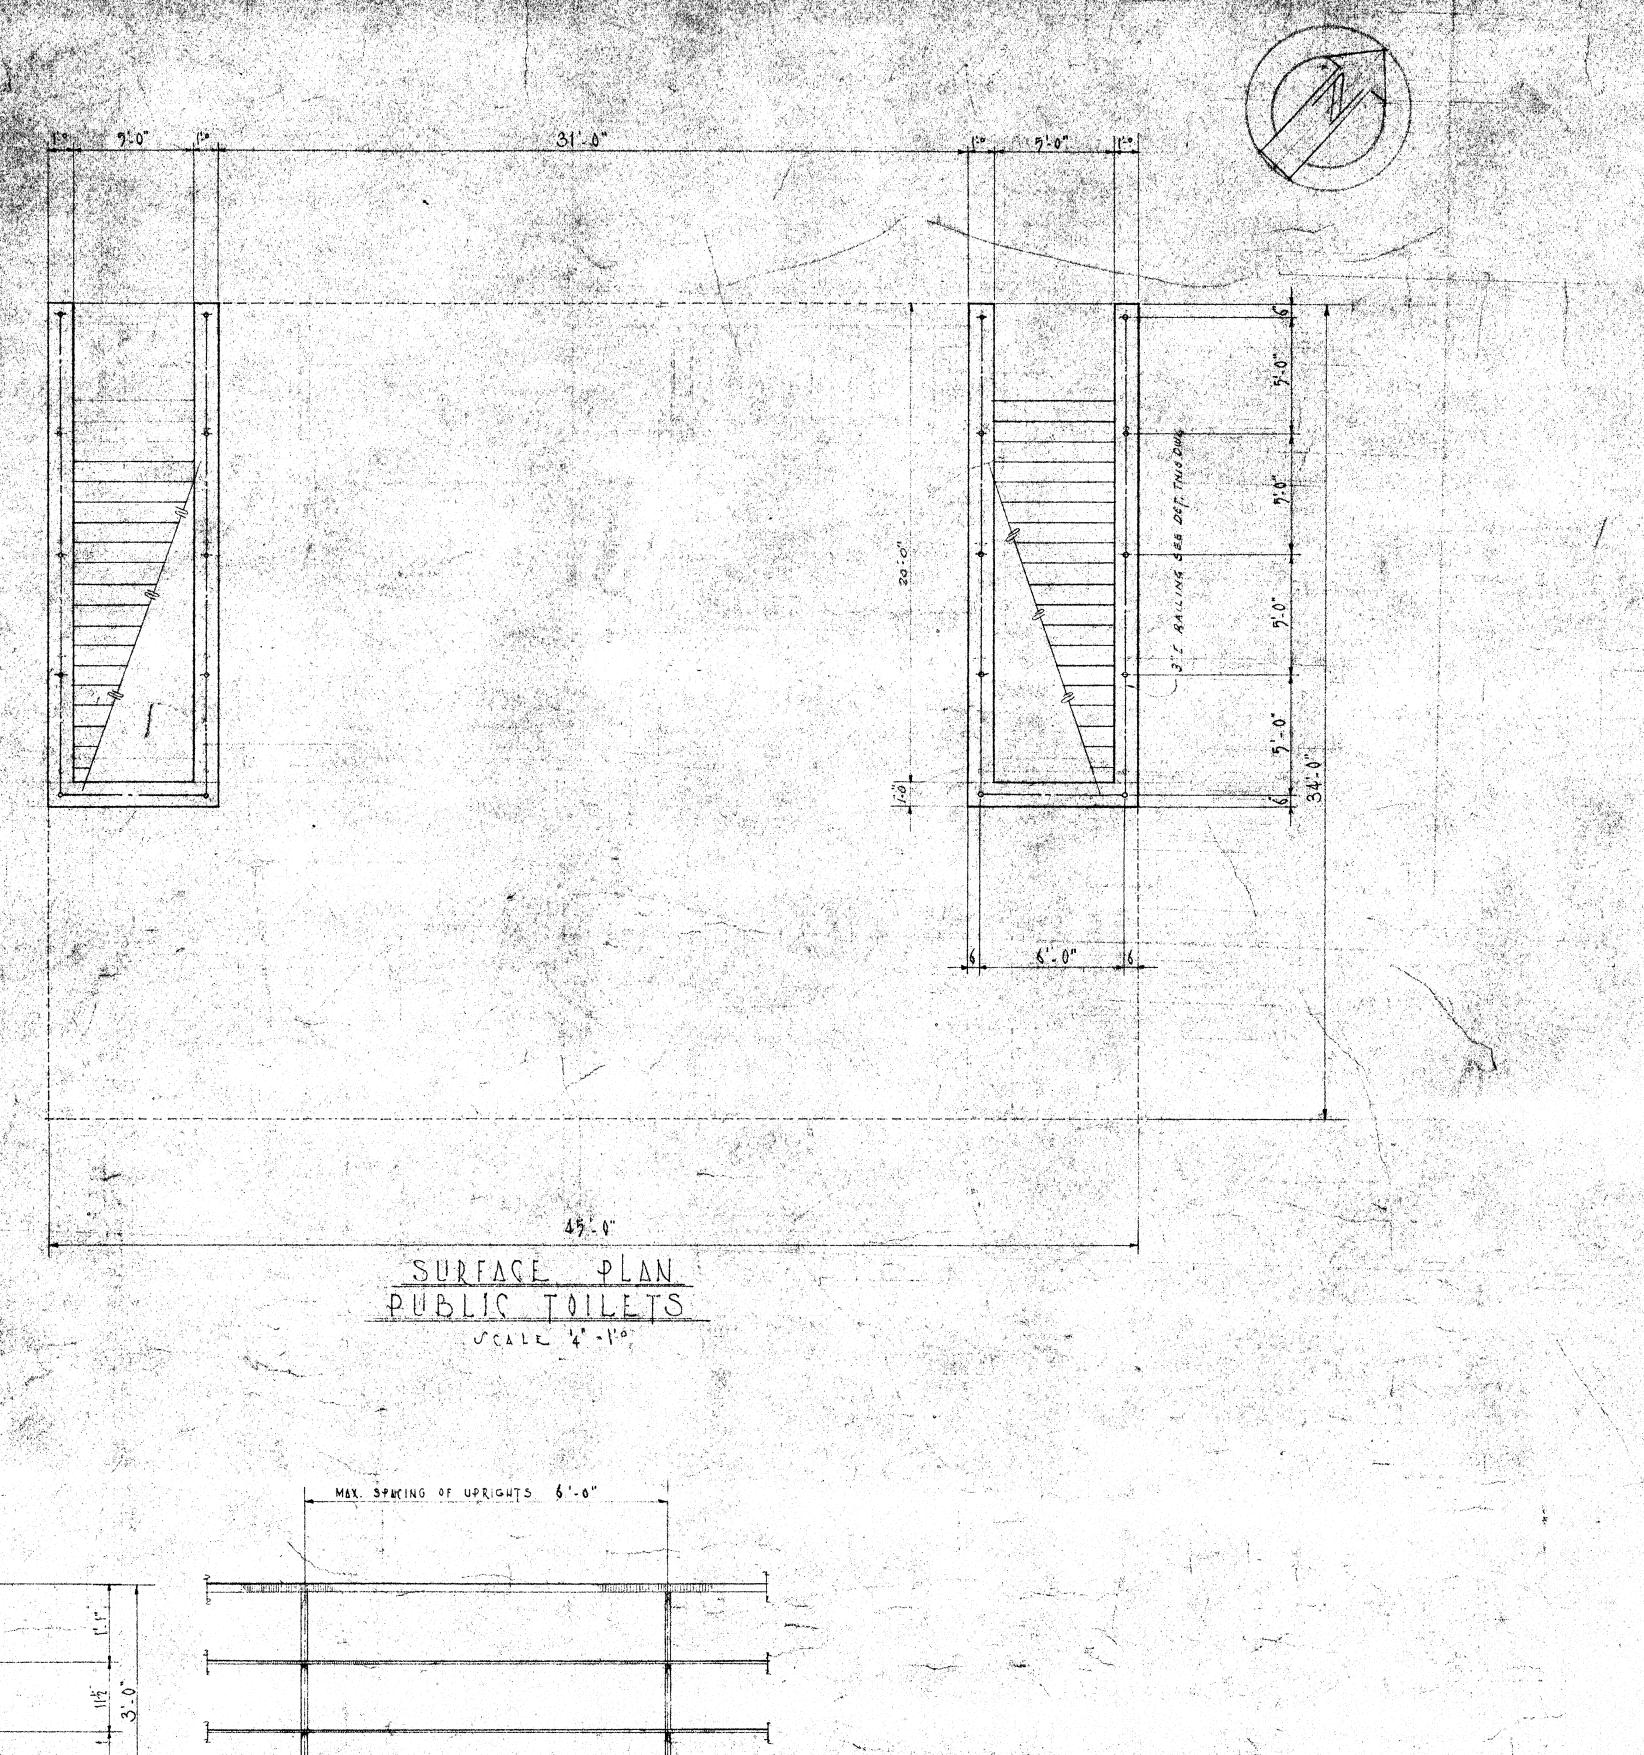

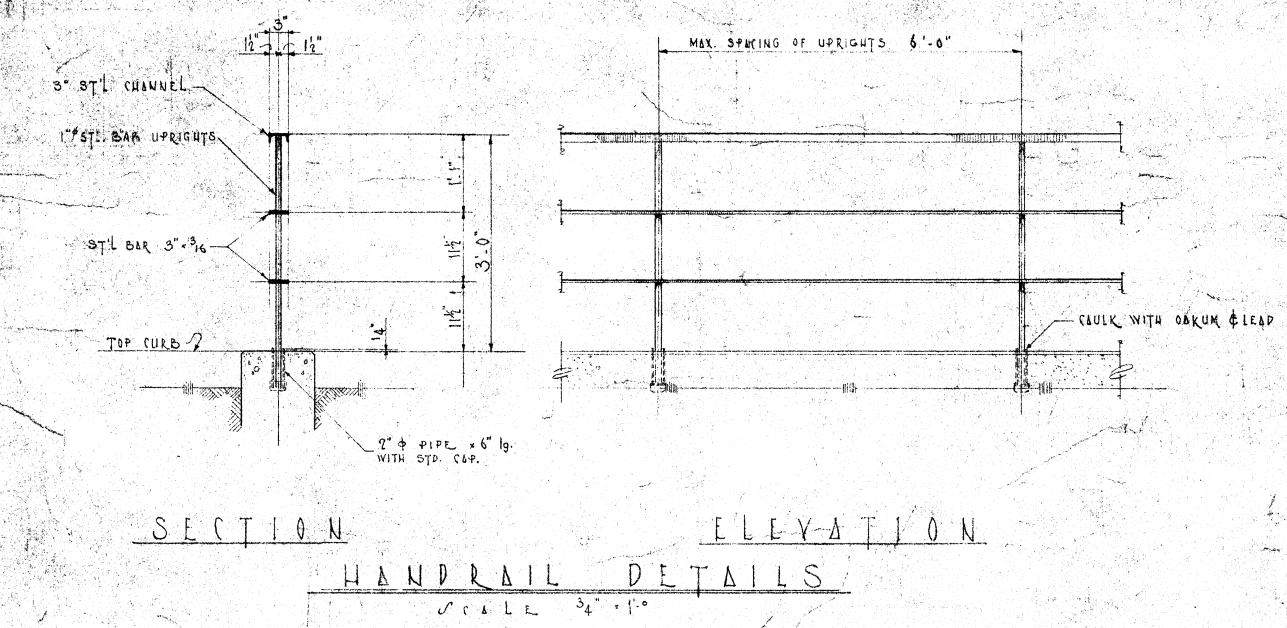

The H. K. Fergison Engineering Co.

ENGINEERS
TRACED BY
DETROIT, MICHIGAN

CHECKED BY

PERPORTE OF A CHARLES

DETROIT MICHIGAN

DETROIT MICHIGAN

TO A CHARLES

DETROIT MICHIGAN

