
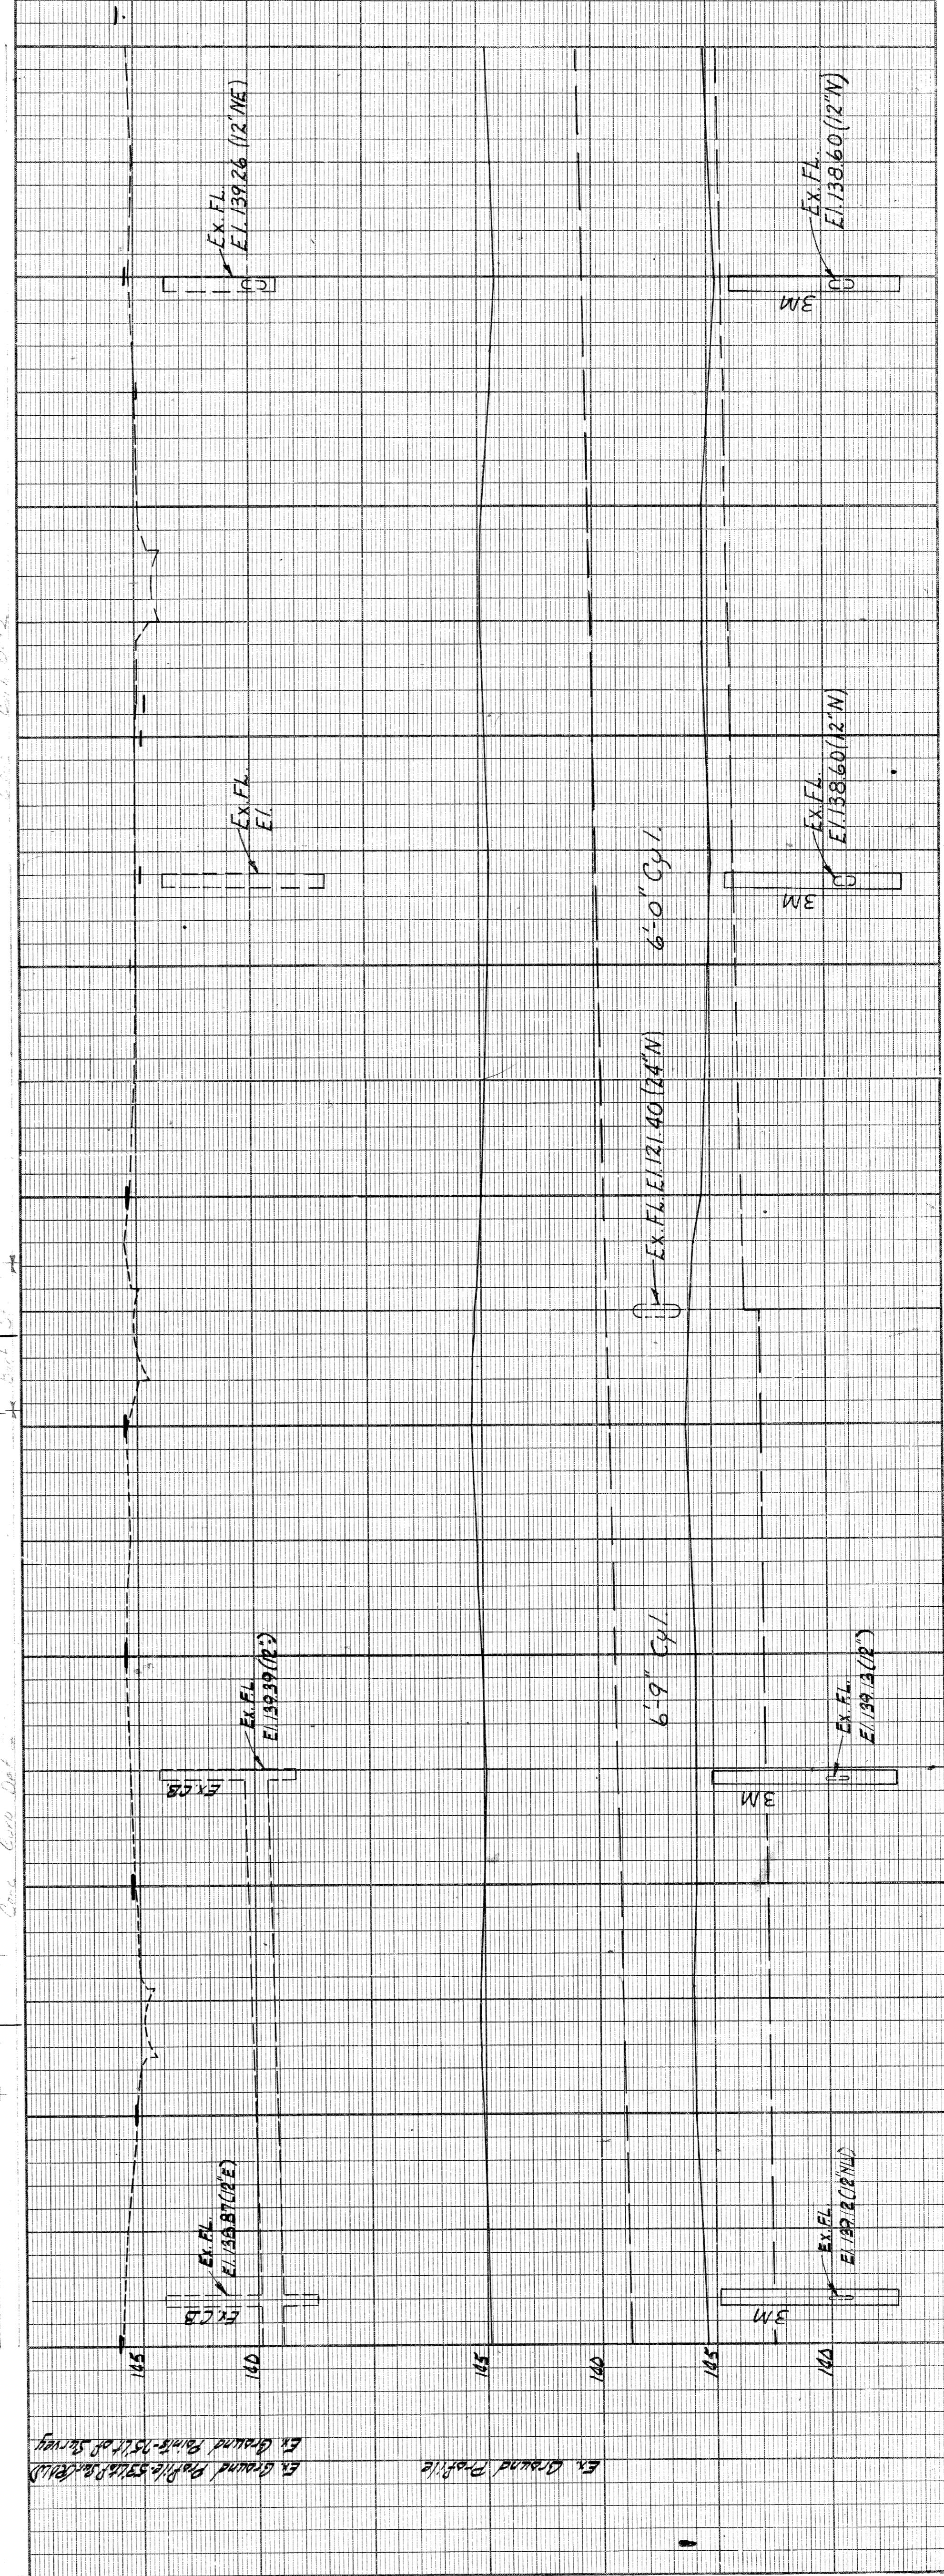
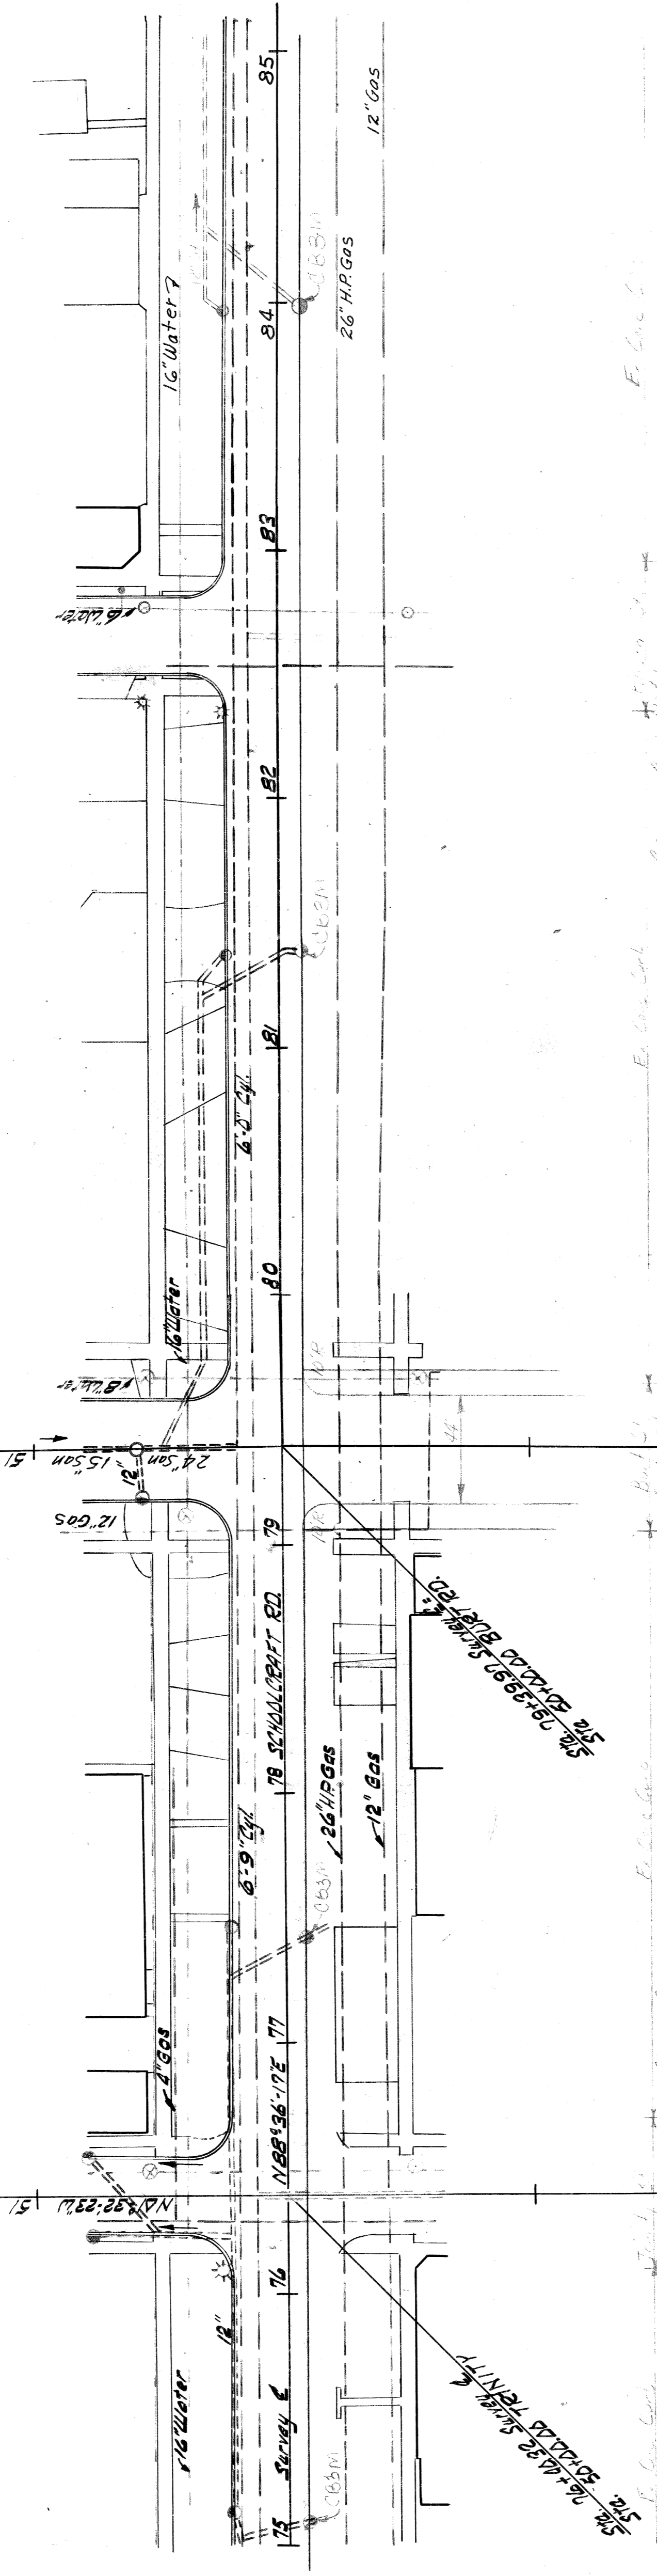


STATE	PROJ. NO.	SHEET NO.	TOTAL SHEETS
MICH.			
COUNTY			
ROUTE			
STATE	PROJ. NO.	SHEET NO.	TOTAL SHEETS
MICH.			
COUNTY			
ROUTE			

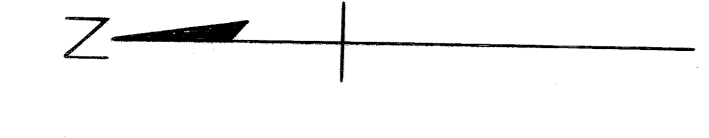

AUTH.	DATE	REVISION	FINAL R.O.W.

OPERATION	DATE	BY
PRELIMINARY R.O.W. CHECKED		
FINAL DESIGN CHECKED		
FINAL R.O.W. CHECK		
QUANTITIES CHECKED		
SQUAD		

OPERATION	DATE	BY
SURVEYED		
PLAN PLOTTED		
FINAL CHECKED		
PROFILES PLOTTED		
PROFILES CHECKED		
PRELIMINARY GRADE		
GRADE INSPECTION		
FEDERAL INSPECTION		

FILE NO.	STATE	PROJECT	SHEET NO.
	MICH.		

For Pierson Station Plan

Excavation for Gas and Sewer

Excavation for Water

Ex. Ground Profile (15' Top of Survey)

Ex. Ground Profile

9/20/76

West Bound Service Road