



JEFFERSON RESURFACING

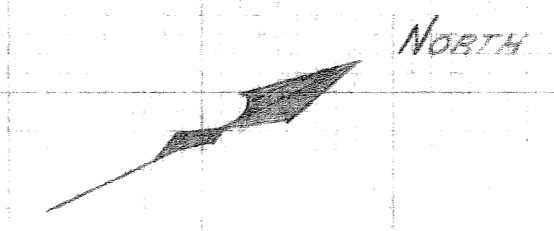

- solid medium line
- Existing east gutter
- solid heavy line
- Proposed east gutter
- dashed medium line
- Existing west gutter
- dashed heavy line
- Proposed west gutter
- Existing Crown

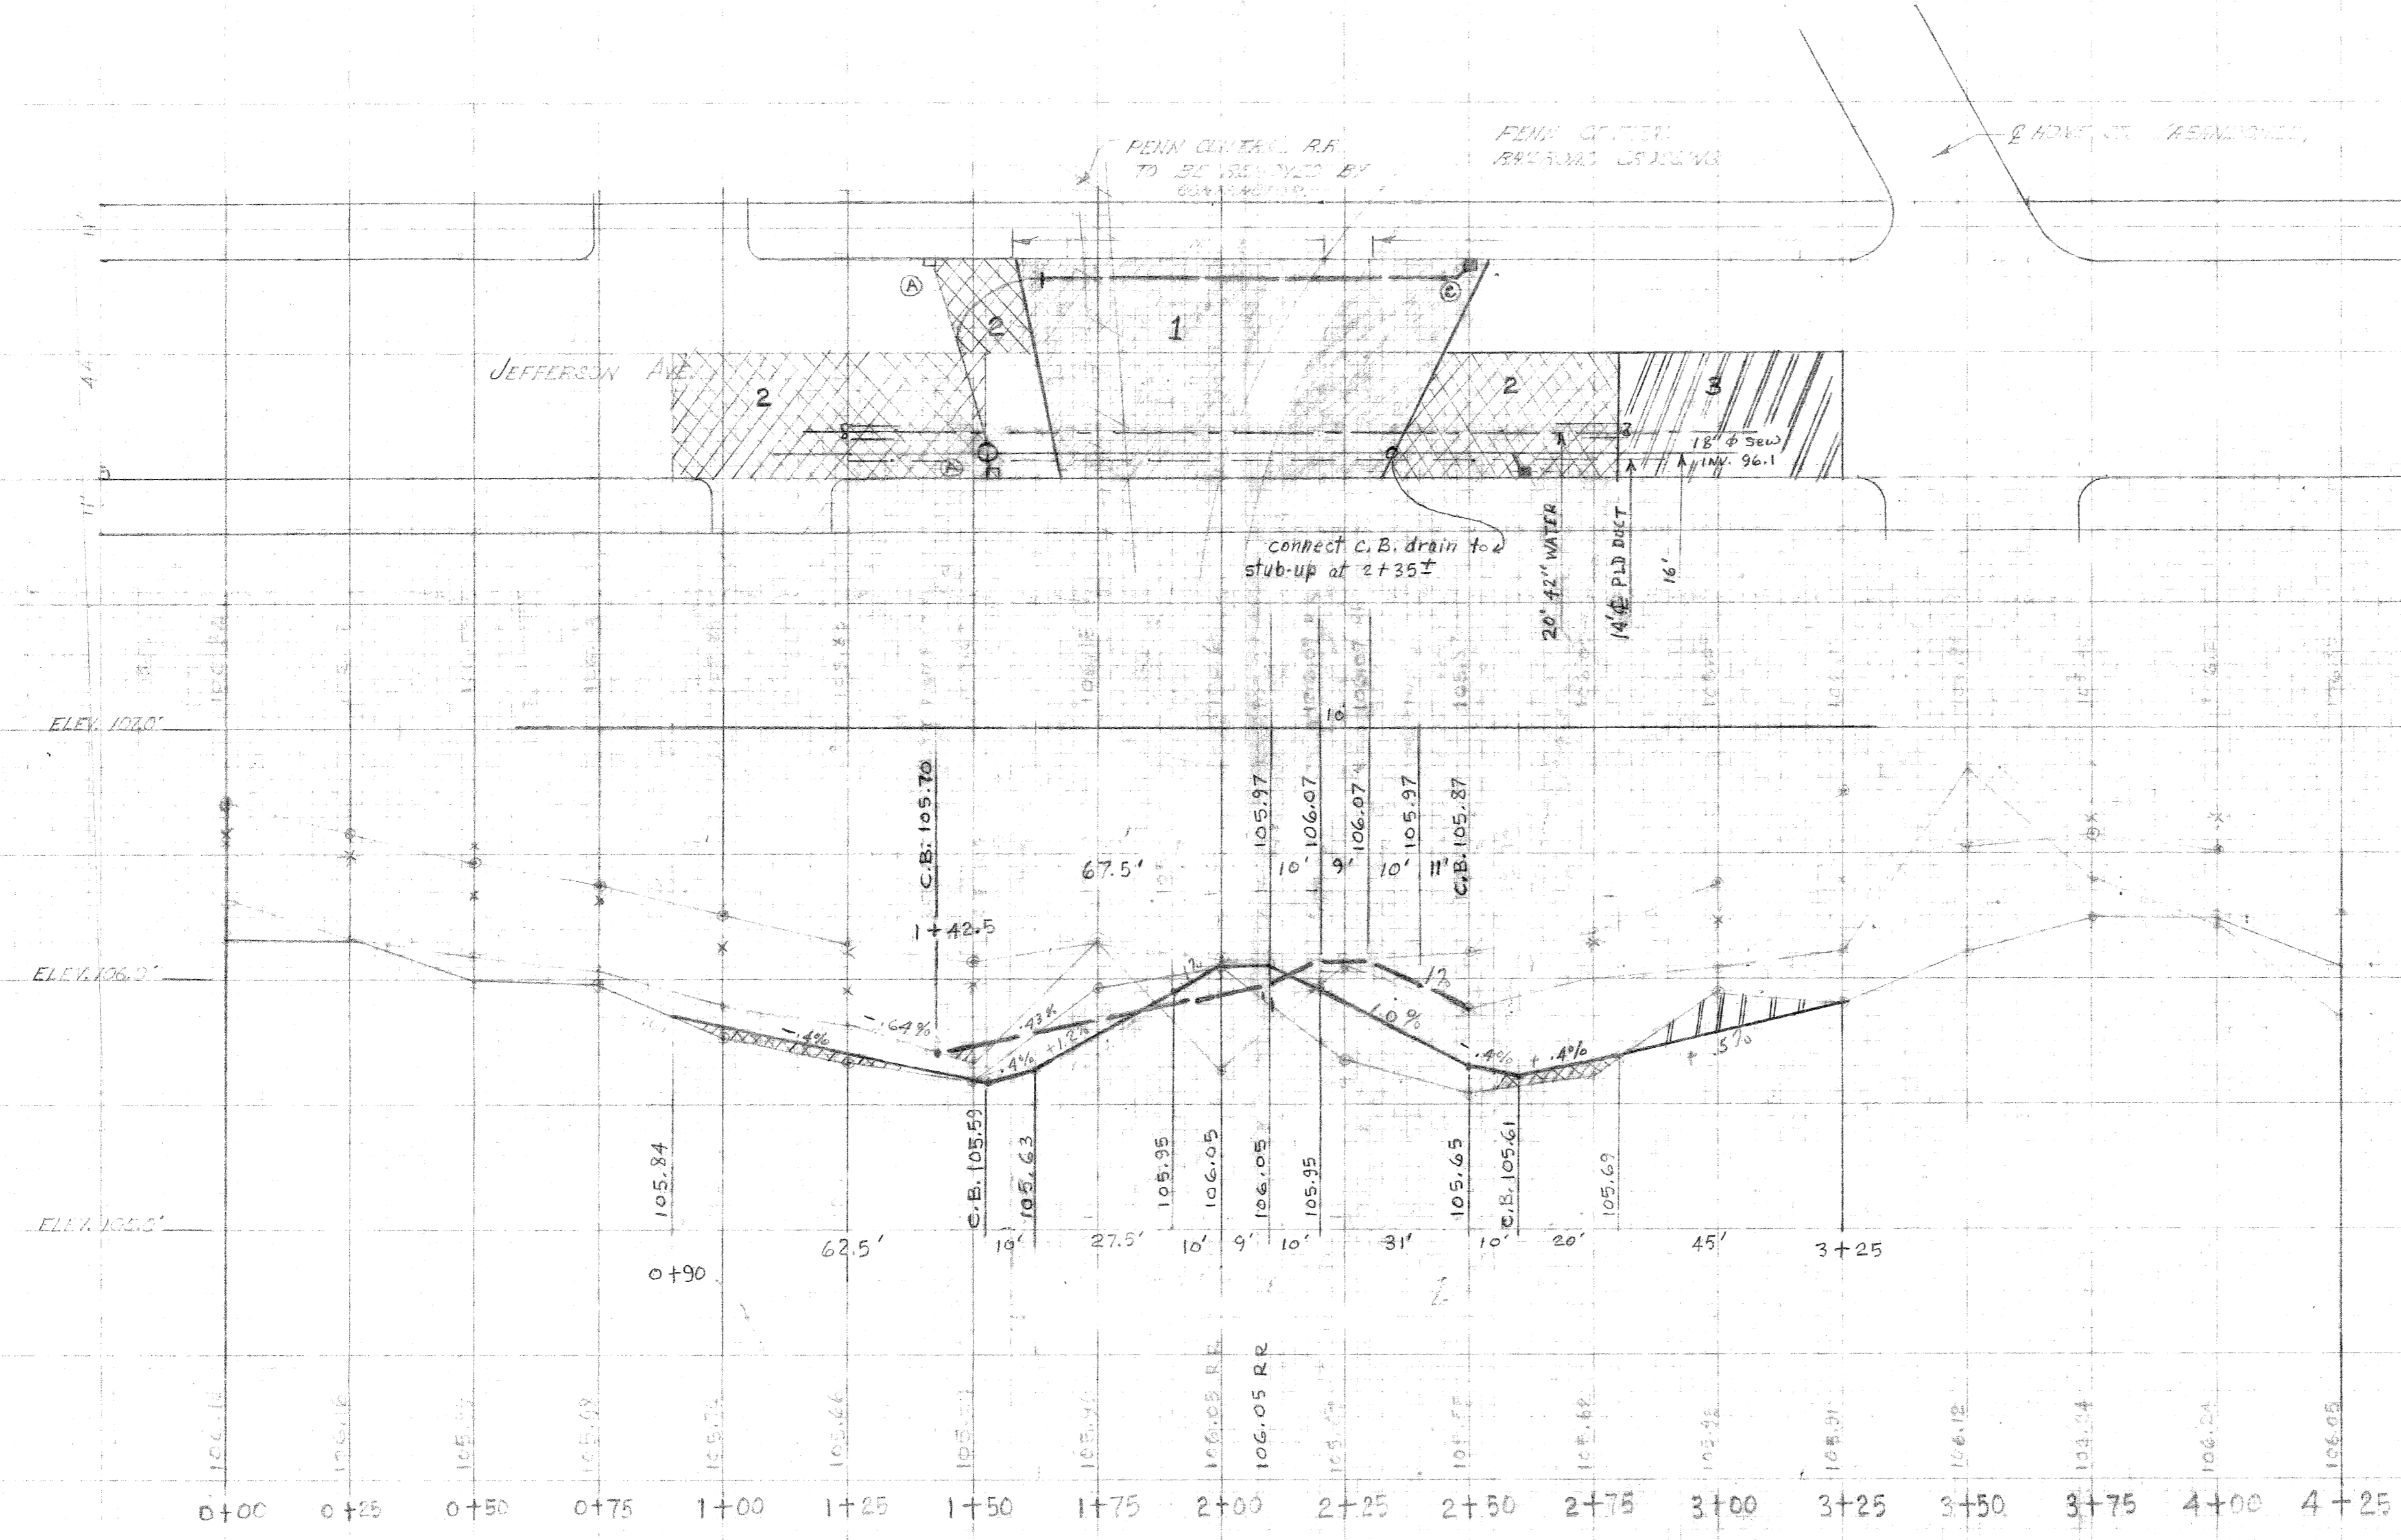

- NOTE:
- 1) Remove subbase, replace with 9" uniform reinforced concrete. Top with 2 3/4" asphalt surface, 1/2" 25A binder course and 1/4" wearing course.
  - 2) Resurface with asphalt 25 A wearing course. Feather to existing crown as needed.
  - 3) Strip existing asphalt from gutter to crown as shown to improve grade and low point at Sta 3+25.

checked by *Gregory Williams* 11-13-70  
 approved by *W. J. Lawrence* 11-13-70

PERFECT CROSS SECTION  
 10' x 10' ONE INCH  
 EQUAL SCALE

330  
 265 25

EMERSON D. G. B. A.

20' x 20' ONE INCH  
 EQUAL SCALE

9" Uniform Rein. Conc. Surface

PERFECT CROSS SECTION  
 10' x 10' ONE INCH  
 EQUAL SCALE  
 LUCILLE DIETZEN CO.