

REVISION	DESCRIPTION	DATE	BY
A			
B			
C			
D			
E			
F			

DESIGNED BY: *M. J. Wozniak*
 DRAWN BY: *M. J. Wozniak*
 CHECKED BY: *J. Kirk*
 CITY ENGINEER: *M. J. Wozniak*
 ENGINEER OF SURVEYS: *M. J. Wozniak*
 APPROVED: _____

BOOK NO. 1644
 PAGE NO. 46-59
 DATE 11-18-54
 SCALE 1" = 50'
 DRAWING NO. C-1771

DEPARTMENT OF PUBLIC WORKS
 CITY OF DETROIT
 BUREAU OF
 CITY ENGINEER'S OFFICE


WIDENING OF WAYNE ST. BETWEEN FORT ST. & JEFFERSON AVE.

LEGEND:
 --- SEWERS
 --- GAS LINES
 --- WATER LINES

NOTE:
 COMMON COUNCIL RESOLUTION REQUIRES
 ACQUISITION OF ENTIRE LOT 7 IN PARCEL 6 (P-6)

I HEREBY CERTIFY THAT THE PORTION OF THIS PLAT IN HEAVY OUTLINE
 SHOWS PROPERTY TO BE ACQUIRED FOR STREET WIDENING PURPOSES IN
 ACCORDANCE WITH A RESOLUTION OF THE COMMON COUNCIL OF THE CITY OF
 DETROIT ON JULY 20, 1954 J.C.C. PAGES 1734 - 1735.
 CITY ENGINEER
M. J. Wozniak

NOTE:
 PARCELS 1, 2 & 3
 ARE CITY OWNED.

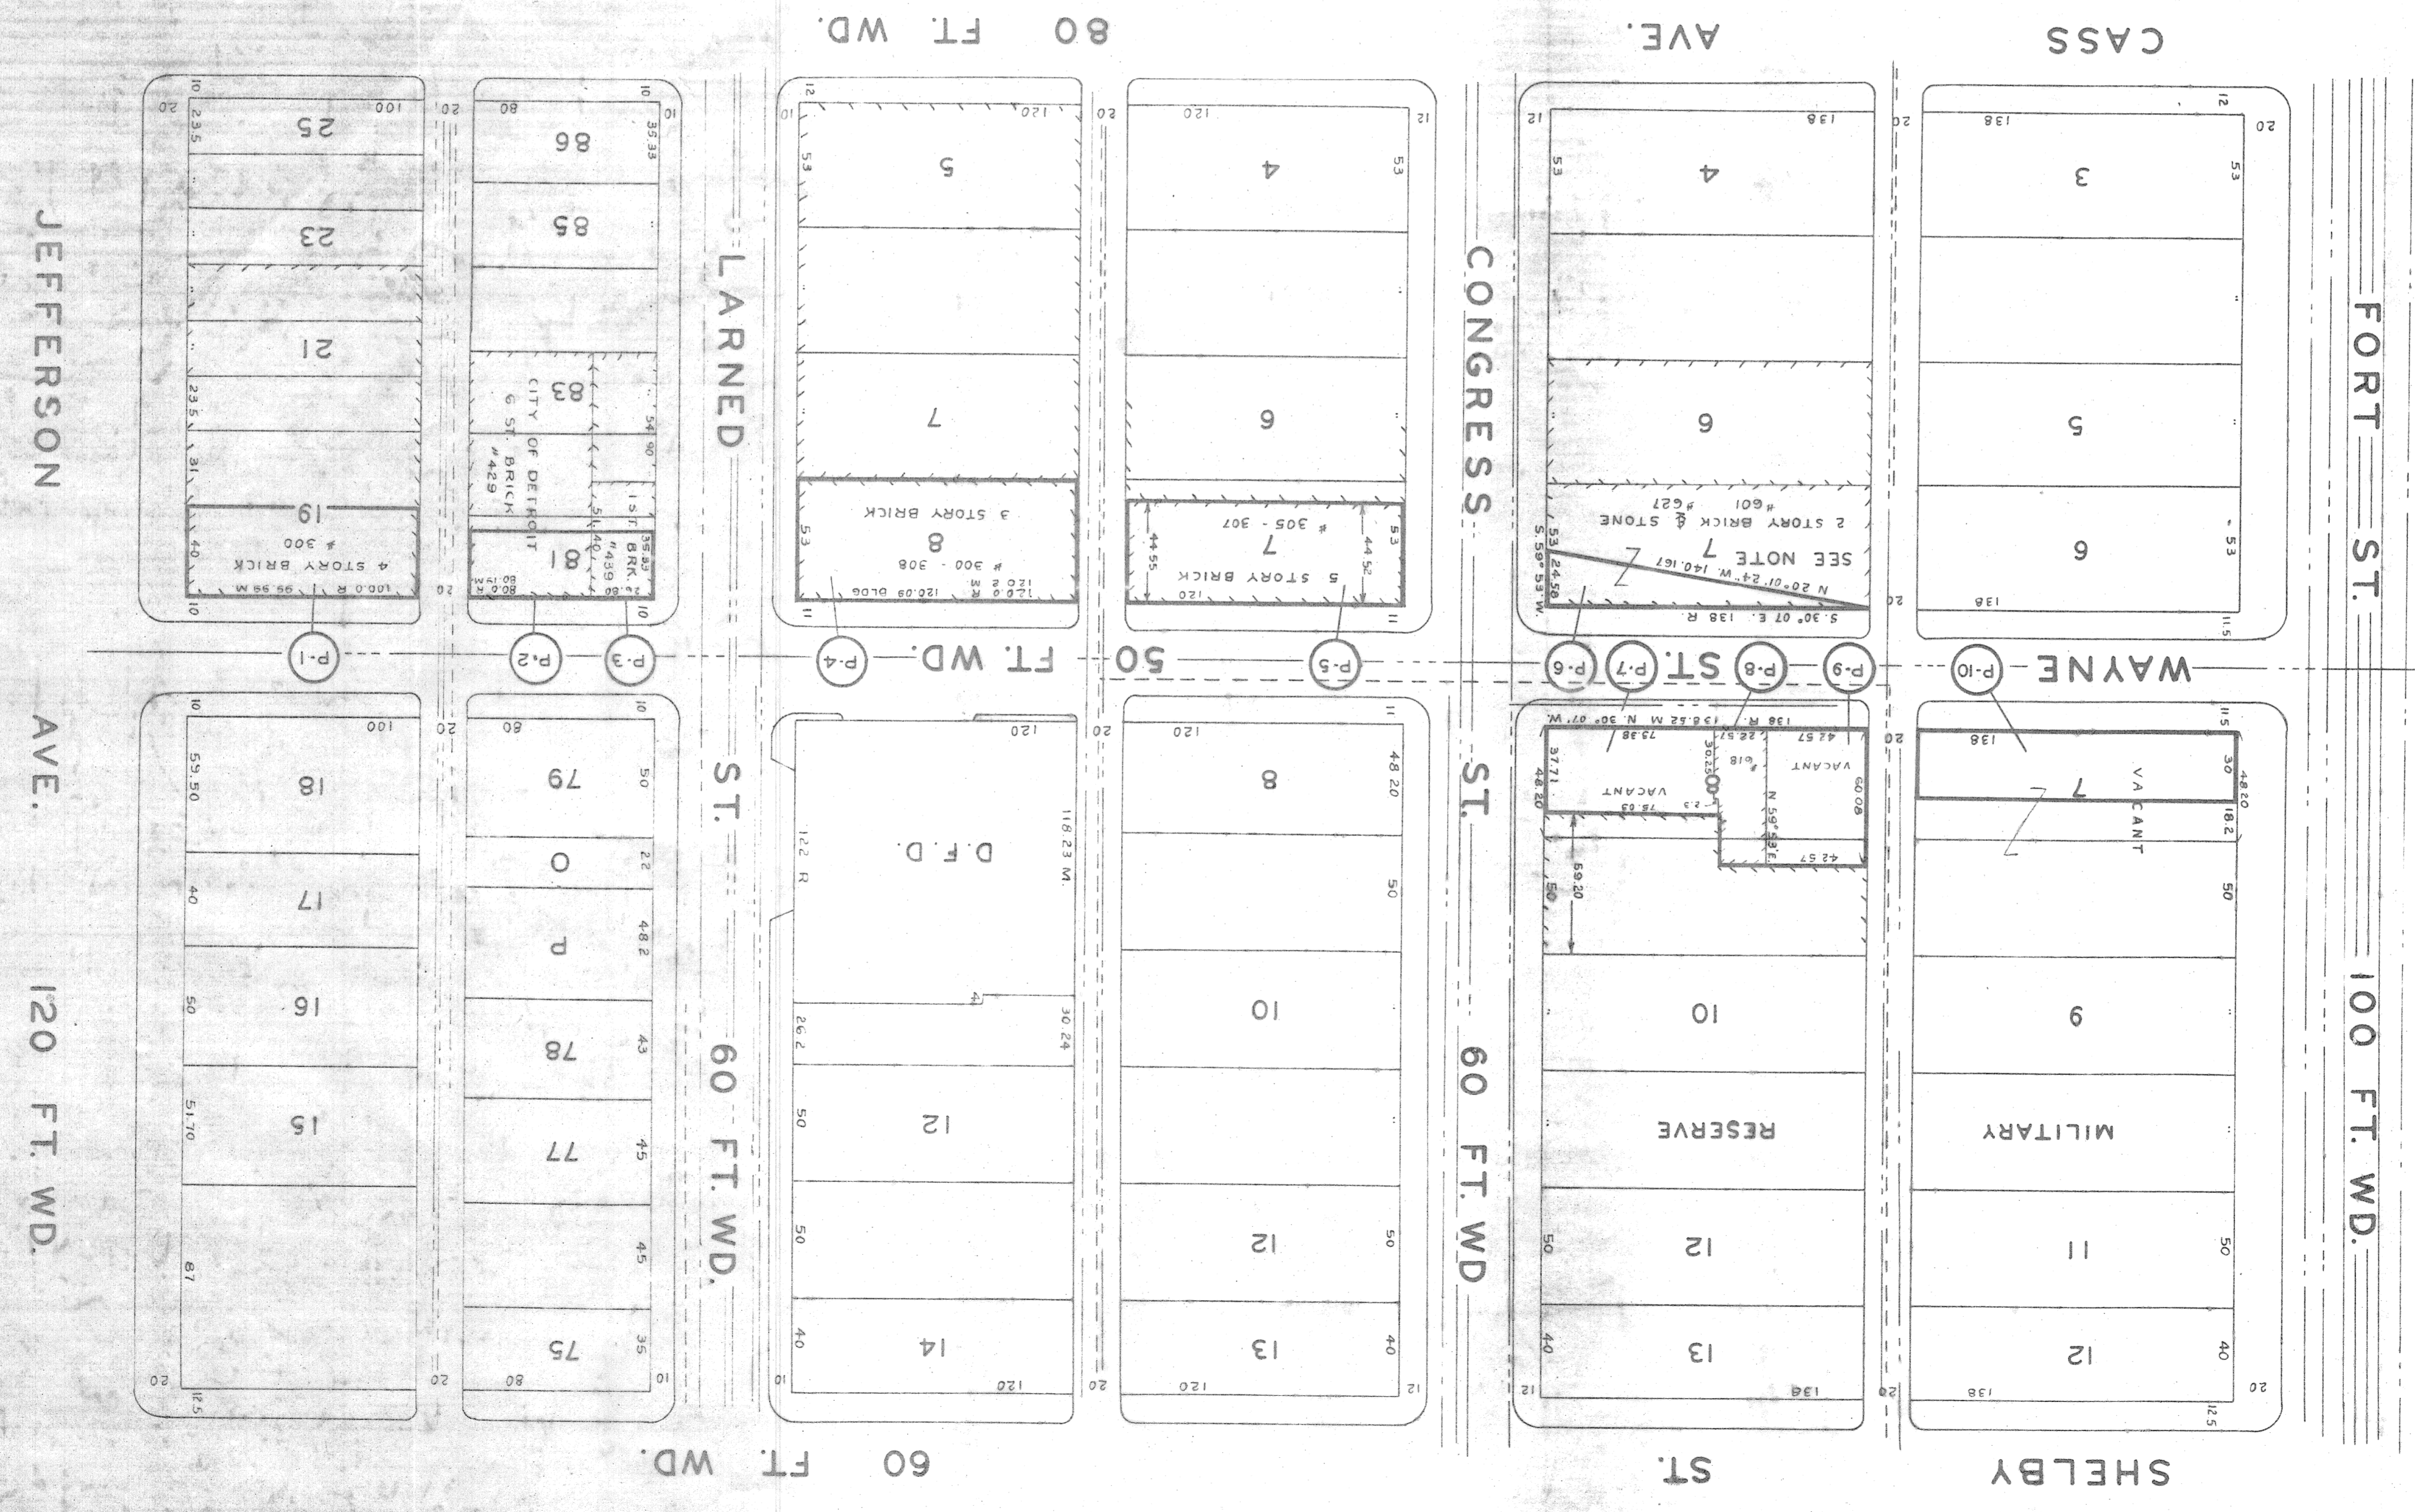

PLAN OF MILITARY TRACT

