


DATE 1/21/57		SHEET 7 OF 7 SHEETS		CONTRACT NO.		DRWG NO. C-4238	
STREET DIVERTER		CANFIELD AND SHERIDAN		FOREST & CANFIELD		TURN AROUND ON EAST GRAND BOULEVARD BET	
CITY OF DETROIT DEPARTMENT OF PUBLIC WORKS CITY ENGINEERS OFFICE				APPROVED: [Signature]		DESIGNED BY: [Signature]	
				DRAWN BY: [Signature]		TRACED BY: [Signature]	
				CHECKED BY: [Signature]		REVISIONS LOCATED BY COORDINATES ON SHEET	

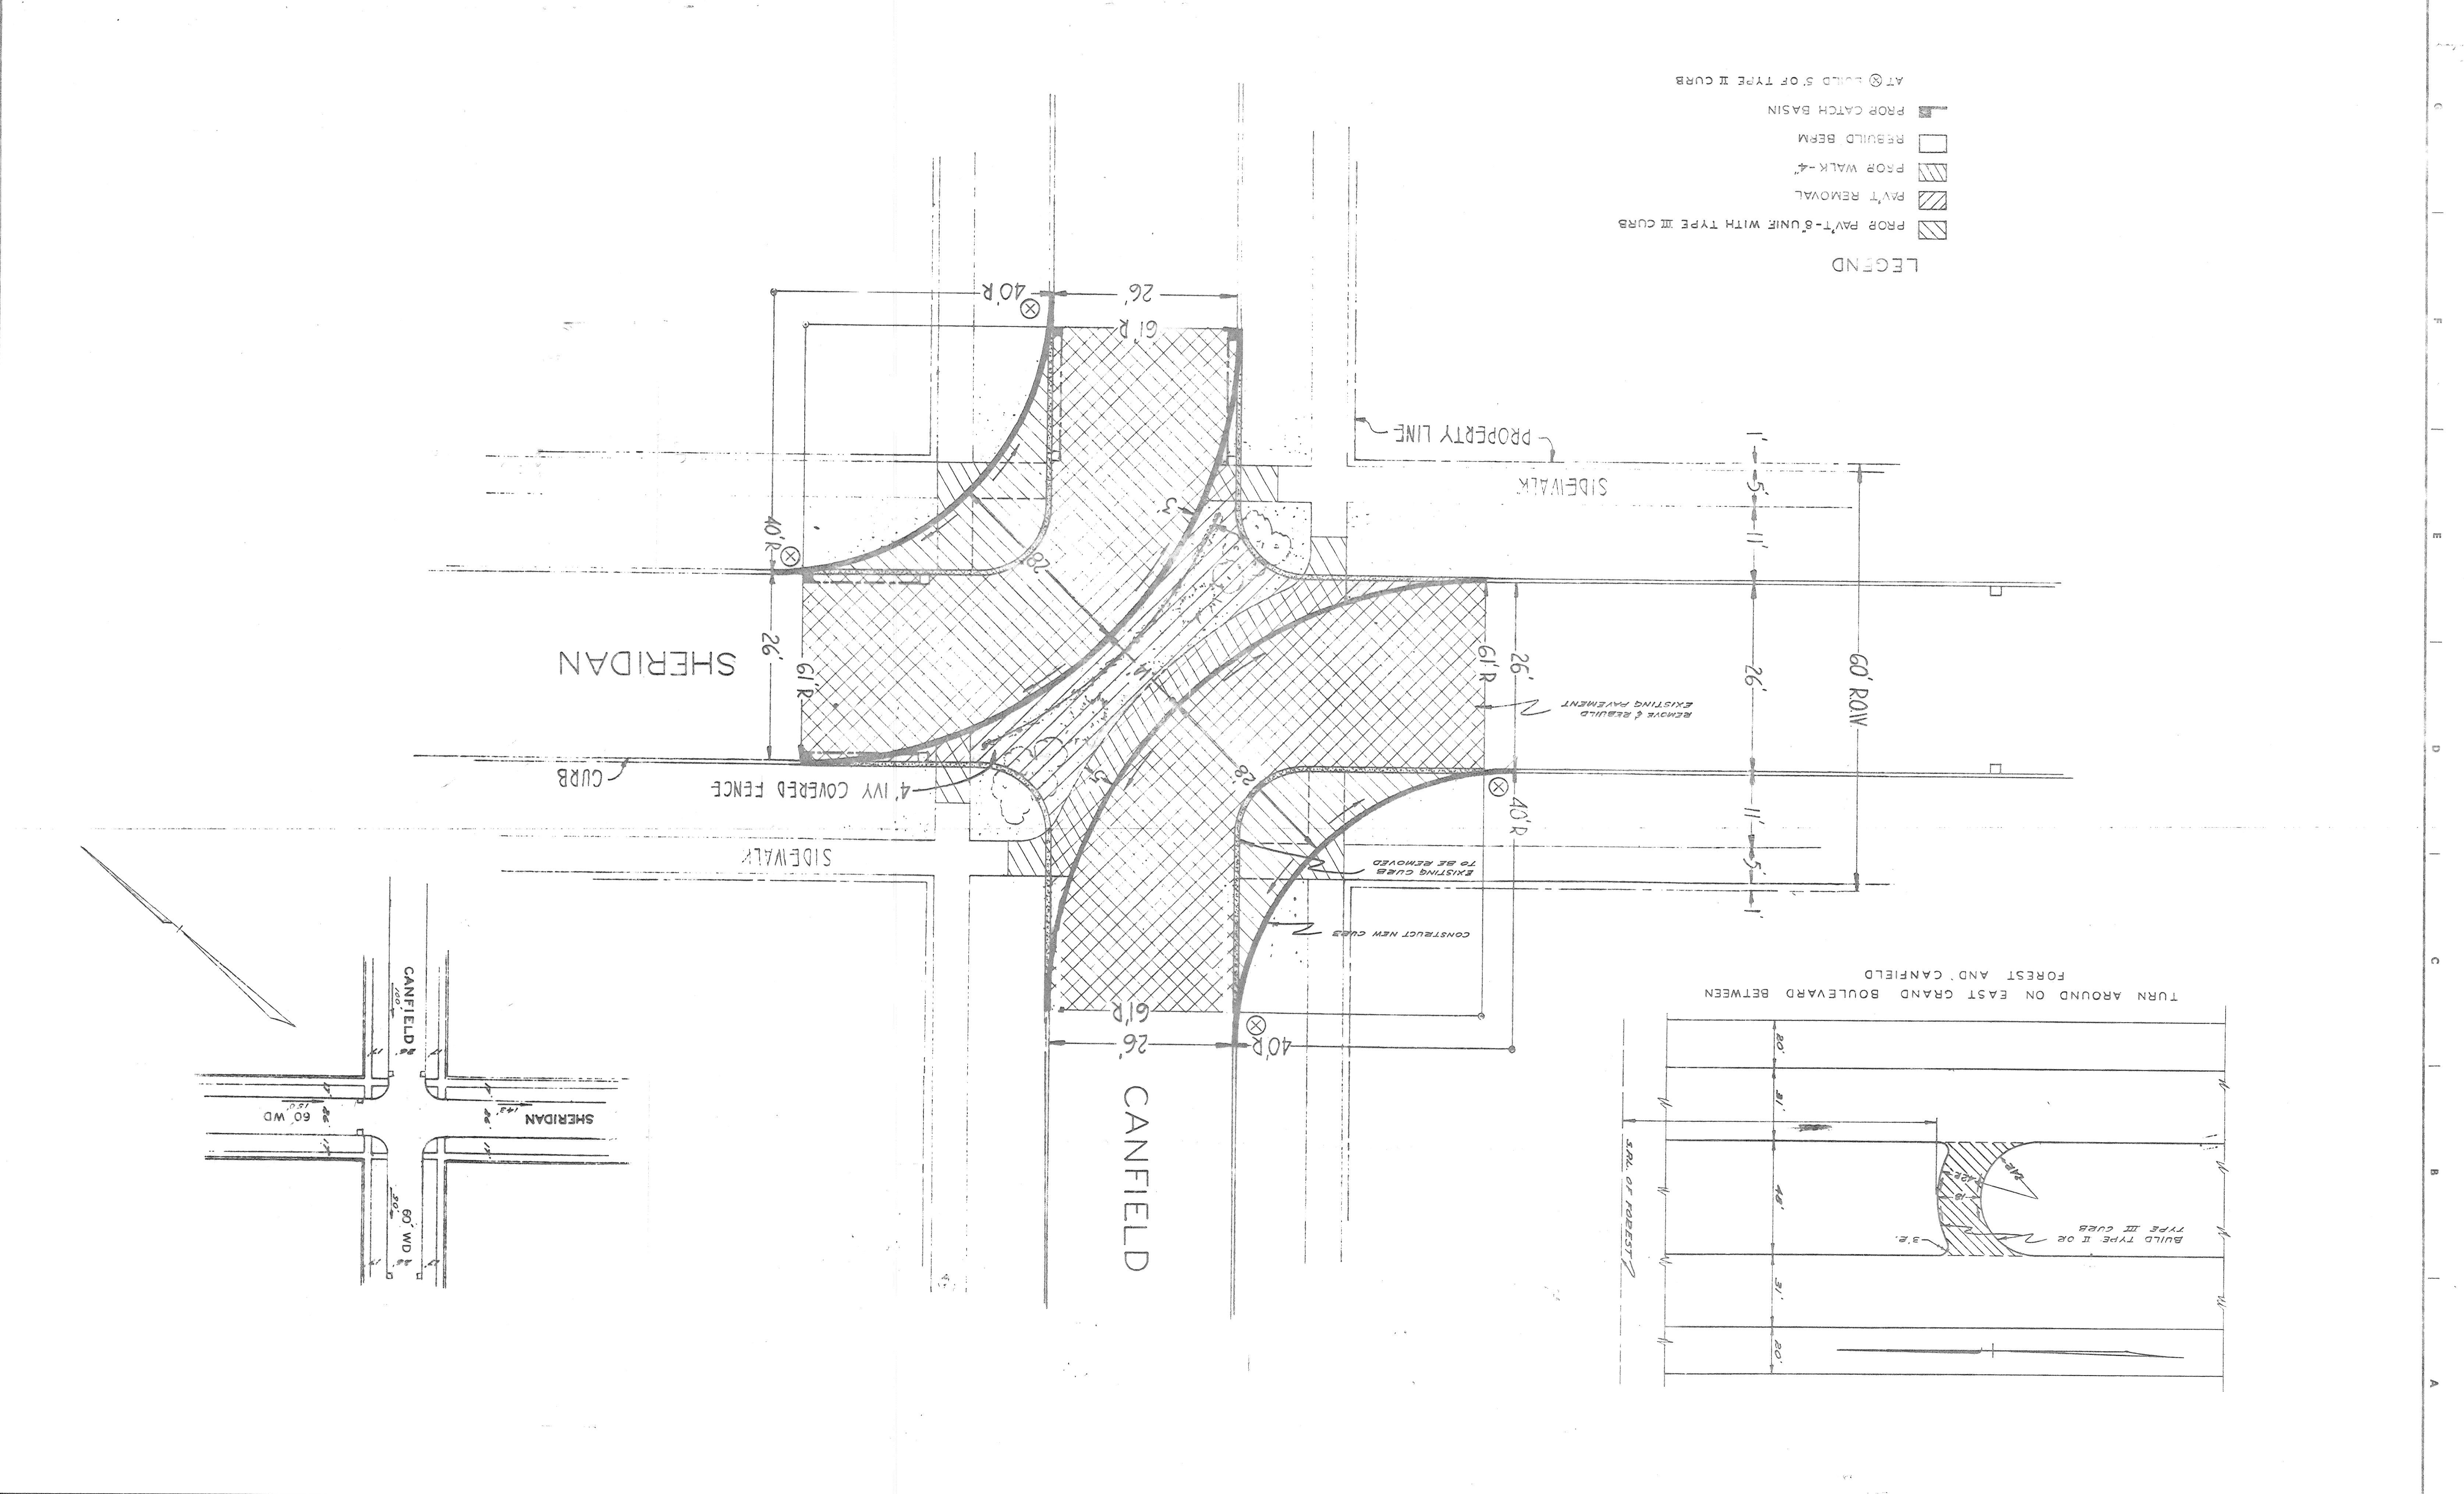

- LEGEND
- ▨ PROP PAV'T-6 UNIF WITH TYPE III CURB
 - ▧ PAV'T REMOVAL
 - ▩ PROP WALK-4"
 - REBUILD BERM
 - PROP CATCH BASIN
 - ⊗ AT BOUND S OF TYPE II CURB

