

SCALE: 1"=20'

REMOVAL LEGEND

-  PAVEMENT REMOVAL - UNREINFORCED
-  DRIVEWAY REMOVAL
-  SIDEWALK REMOVAL
-  SPUR TRACK REMOVAL



NOTES


1. For Utility Legend and Symbols see sheet # 19.
2. Locations of existing utility lines are based on the best available information and not guaranteed for accuracy.
3. Sawcut sidewalk at existing fence. Remove and replace 2'± of existing sidewalk between fence and curb.

CALL MISS DIG
48 HOURS PRIOR TO
CONSTRUCTION 647-7344

Red by WB 3/8/88

Green to Complete WB-3/10/88

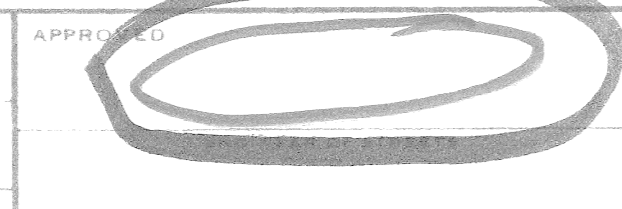REVISIONS LOCATED BY COORDINATES ON SHEET		DESIGNED BY S.J.		CITY OF DETROIT ENGINEERING DEPARTMENT BUREAU OF STREETS AND HIGHWAYS	CONNER LANE RECONSTRUCTION CHARLEVOIX TO CONNER AVE.		SHEET 8 OF 19 SHEETS	
		DRAWN BY SJ			REMOVAL — UTILITIES CHARLEVOIX TO STA. 15+50		CONTRACT NO. 	DATE APRIL 1988
		CHECKED BY VF						

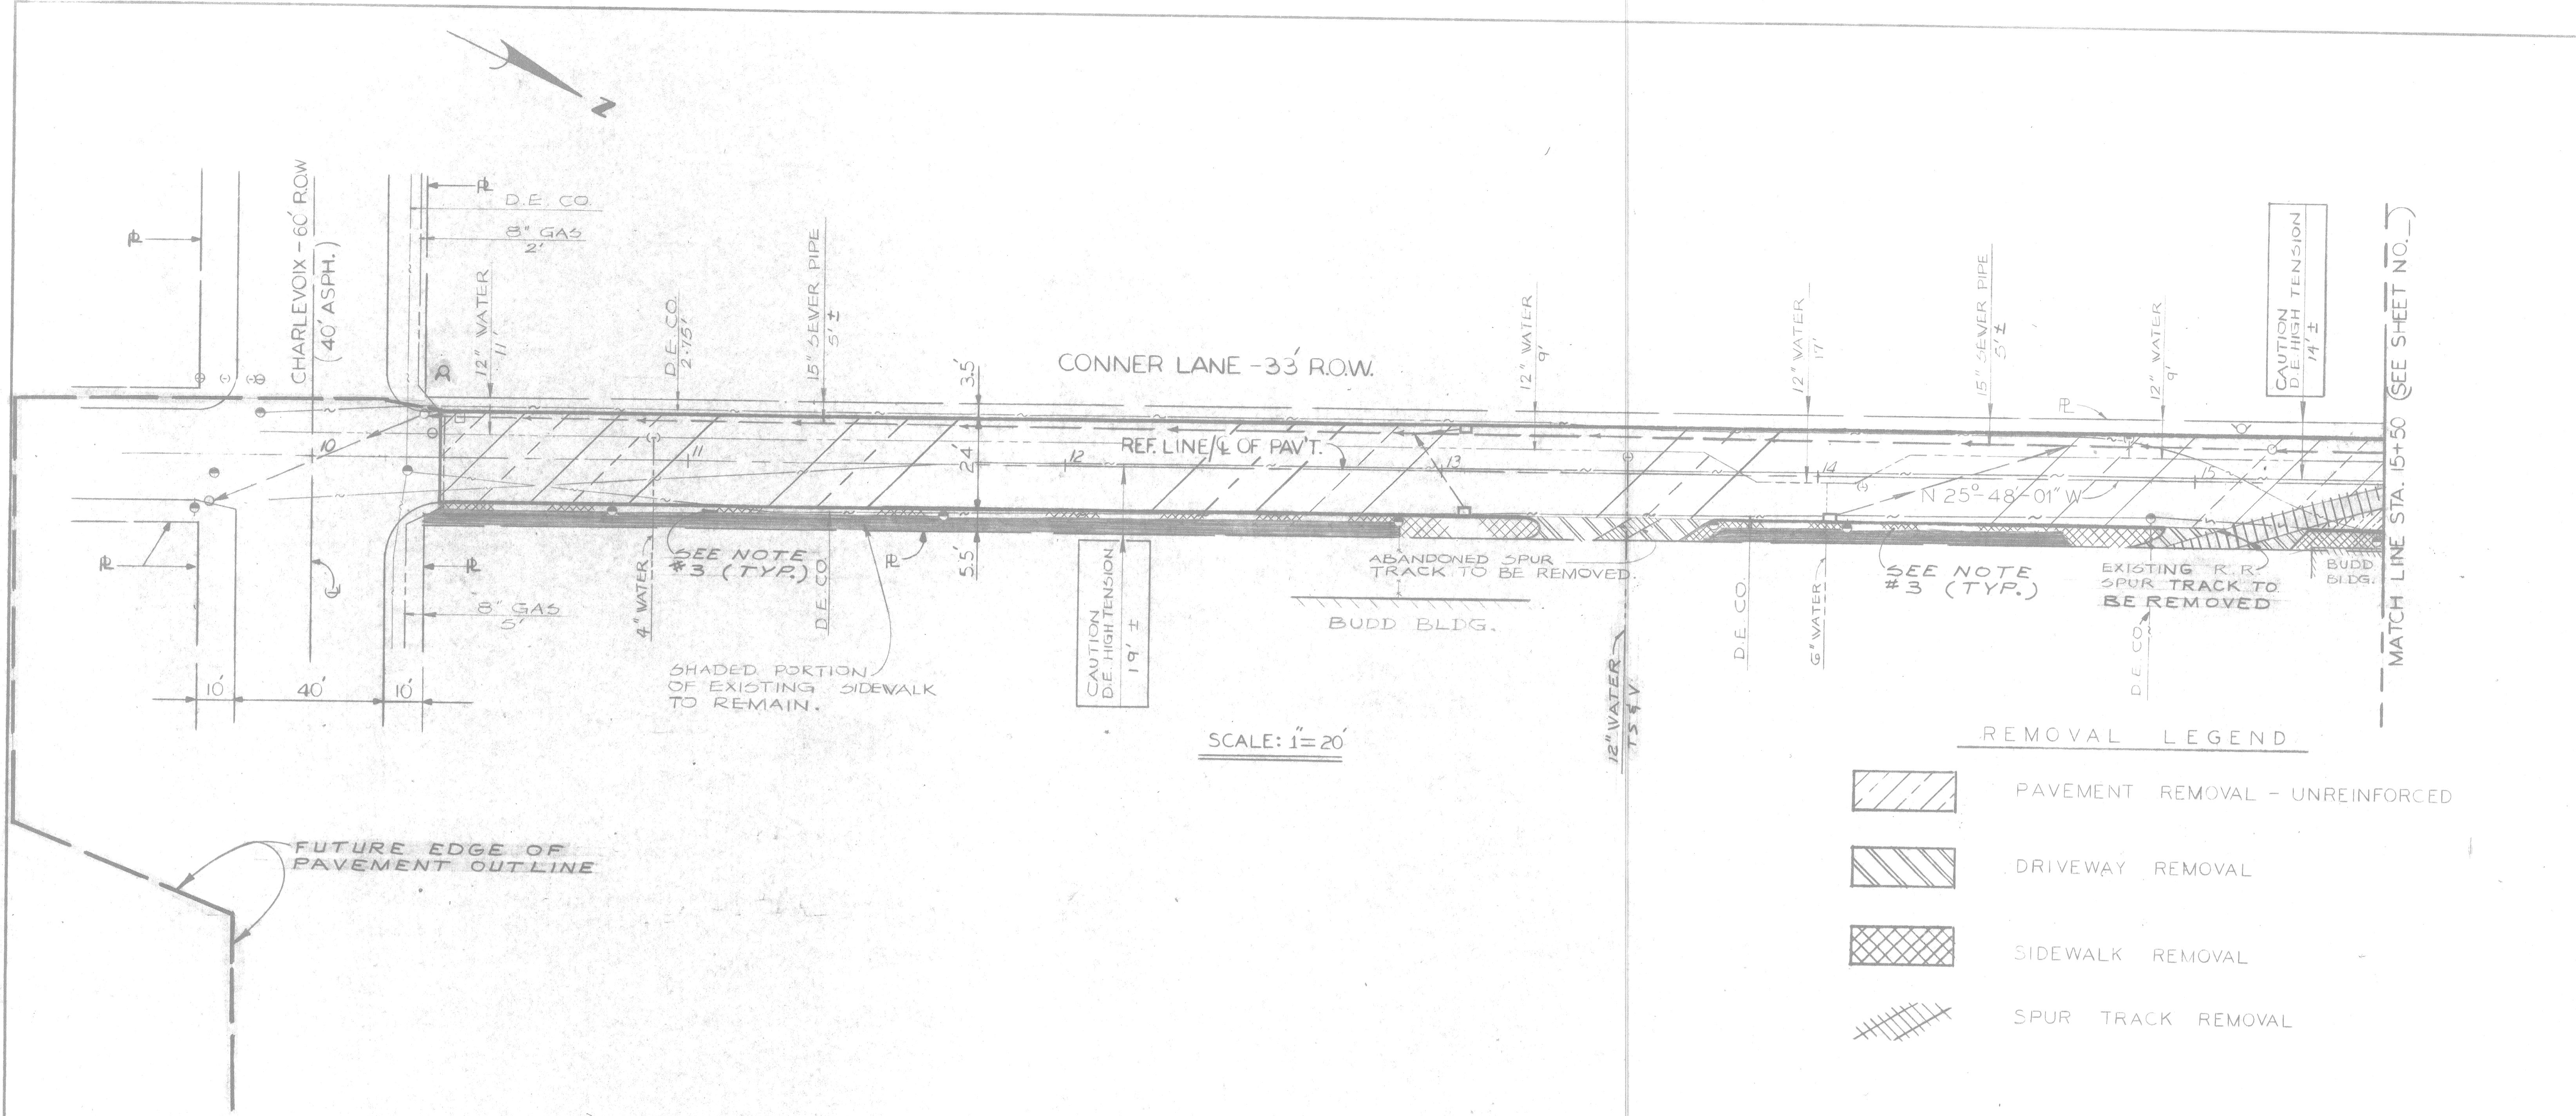


REMOVAL LEGEND

	PAVEMENT REMOVAL - UNREINFORCED
	DRIVEWAY REMOVAL
	SIDEWALK REMOVAL
	SPUR TRACK REMOVAL

- NOTES:**
- For Utility Legend and Symbols see sht. # _____
 - Locations of existing utility lines are based on the best available records and are not guaranteed for completeness or accuracy.
 - Sawcut sidewalk at existing fence. Remove and replace 2' ± of existing sidewalk between fence and curb.

CALL MISS DIG
48 HOURS PRIOR TO
CONSTRUCTION 647-7344

<table border="1"> <tr> <td>COOR D</td> <td>DESCRIPTION</td> <td>DRN</td> <td>CHG</td> <td>APVD</td> <td>DATE</td> </tr> <tr> <td> </td> <td> </td> <td> </td> <td> </td> <td> </td> <td> </td> </tr> </table>		COOR D	DESCRIPTION	DRN	CHG	APVD	DATE							<table border="1"> <tr> <td>DESIGNED BY</td> <td> </td> </tr> <tr> <td>DRAWN BY</td> <td>3J</td> </tr> <tr> <td>TRACED BY</td> <td> </td> </tr> <tr> <td>CHECKED BY</td> <td>V.B.</td> </tr> </table>	DESIGNED BY		DRAWN BY	3J	TRACED BY		CHECKED BY	V.B.	<table border="1"> <tr> <td>APPROVED:</td> <td> </td> </tr> <tr> <td>ENGINEER OF STREETS</td> <td> </td> </tr> <tr> <td>HIGHWAY ENGINEER</td> <td> </td> </tr> </table>	APPROVED:		ENGINEER OF STREETS		HIGHWAY ENGINEER		<p align="center">CITY OF DETROIT CITY ENGINEERING DEPARTMENT BUREAUS OF STREETS AND HIGHWAYS</p>	<p align="center">CONNER LANE RECONSTRUCTION CHARLEVOIX TO CONNER AVE. REMOVAL — UTILITIES CHARLEVOIX TO STA. 15+50</p>	<table border="1"> <tr> <td>SHEET</td> <td>6</td> <td>OF</td> <td>10</td> <td>SHEETS</td> </tr> <tr> <td>CONTRACT NO.</td> <td colspan="4"> </td> </tr> <tr> <td>ASSIGNMENT NO.</td> <td colspan="4"> </td> </tr> <tr> <td>DATE</td> <td colspan="4"> </td> </tr> </table>	SHEET	6	OF	10	SHEETS	CONTRACT NO.					ASSIGNMENT NO.					DATE				
COOR D	DESCRIPTION	DRN	CHG	APVD	DATE	
DESIGNED BY	
DRAWN BY	3J	
TRACED BY	
CHECKED BY	V.B.	
APPROVED:	
ENGINEER OF STREETS	
HIGHWAY ENGINEER	
SHEET	6	OF	10	SHEETS	
CONTRACT NO.	
ASSIGNMENT NO.	
DATE	

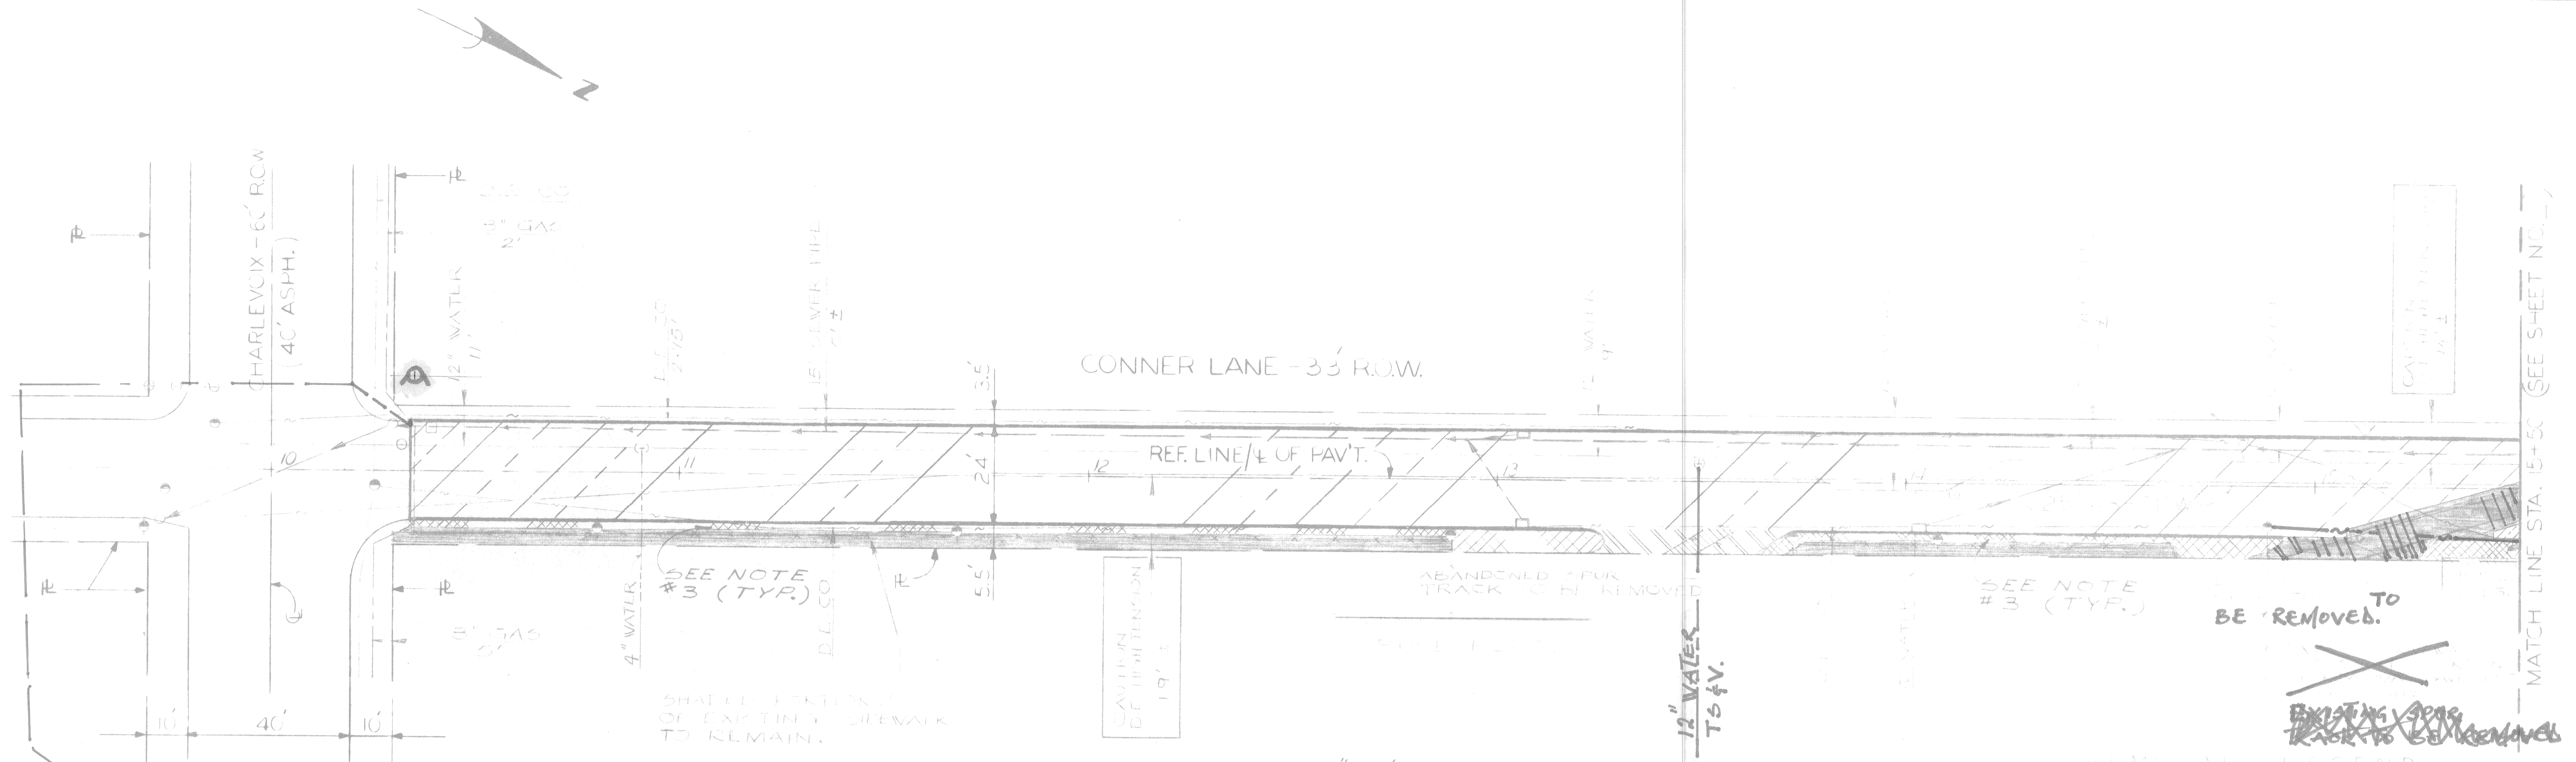


FUTURE EDGE OF PAVEMENT OUTLINE.


RED AND CHECKED BY S.J. (1/7/88)
 AS PER WALBRIDGE ALDINGER
 COMMENTS.

MISSING
 INSTRUCTION

<table border="1"> <tr> <td>NO.</td> <td>DESCRIPTION</td> <td>DATE</td> </tr> <tr> <td> </td> <td> </td> <td> </td> </tr> <tr> <td> </td> <td> </td> <td> </td> </tr> </table>		NO.	DESCRIPTION	DATE							<table border="1"> <tr> <td>DESIGNED BY</td> <td>SJ</td> </tr> <tr> <td>DRAWN BY</td> <td> </td> </tr> <tr> <td>TRACED BY</td> <td> </td> </tr> <tr> <td>CHECKED BY</td> <td>VP</td> </tr> </table>	DESIGNED BY	SJ	DRAWN BY		TRACED BY		CHECKED BY	VP	<table border="1"> <tr> <td>APPROVED</td> <td> </td> </tr> <tr> <td>ENGINEER OF STREETS</td> <td> </td> </tr> <tr> <td>HIGHWAY ENGINEER</td> <td> </td> </tr> </table>	APPROVED		ENGINEER OF STREETS		HIGHWAY ENGINEER		<p align="center">CITY OF DETROIT</p> <p align="center">BUREAU OF STREETS AND HIGHWAYS</p>	<table border="1"> <tr> <td>PROJECT</td> <td>CONNER LANE</td> </tr> <tr> <td>DATE</td> <td> </td> </tr> <tr> <td>NO.</td> <td> </td> </tr> <tr> <td>ASSISTANT</td> <td> </td> </tr> <tr> <td>NO.</td> <td> </td> </tr> <tr> <td>DATE</td> <td> </td> </tr> </table>	PROJECT	CONNER LANE	DATE		NO.		ASSISTANT		NO.		DATE		<table border="1"> <tr> <td>SHEET</td> <td>10</td> <td>SHEETS</td> </tr> <tr> <td>CODE</td> <td> </td> <td> </td> </tr> <tr> <td>NO.</td> <td> </td> <td> </td> </tr> <tr> <td>ASSISTANT</td> <td> </td> <td> </td> </tr> <tr> <td>NO.</td> <td> </td> <td> </td> </tr> <tr> <td>DATE</td> <td> </td> <td> </td> </tr> </table>	SHEET	10	SHEETS	CODE			NO.			ASSISTANT			NO.			DATE		
NO.	DESCRIPTION	DATE	
DESIGNED BY	SJ	
DRAWN BY	
TRACED BY	
CHECKED BY	VP	
APPROVED	
ENGINEER OF STREETS	
HIGHWAY ENGINEER	
PROJECT	CONNER LANE	
DATE	
NO.	
ASSISTANT	
NO.	
DATE	
SHEET	10	SHEETS	
CODE	
NO.	
ASSISTANT	
NO.	
DATE	

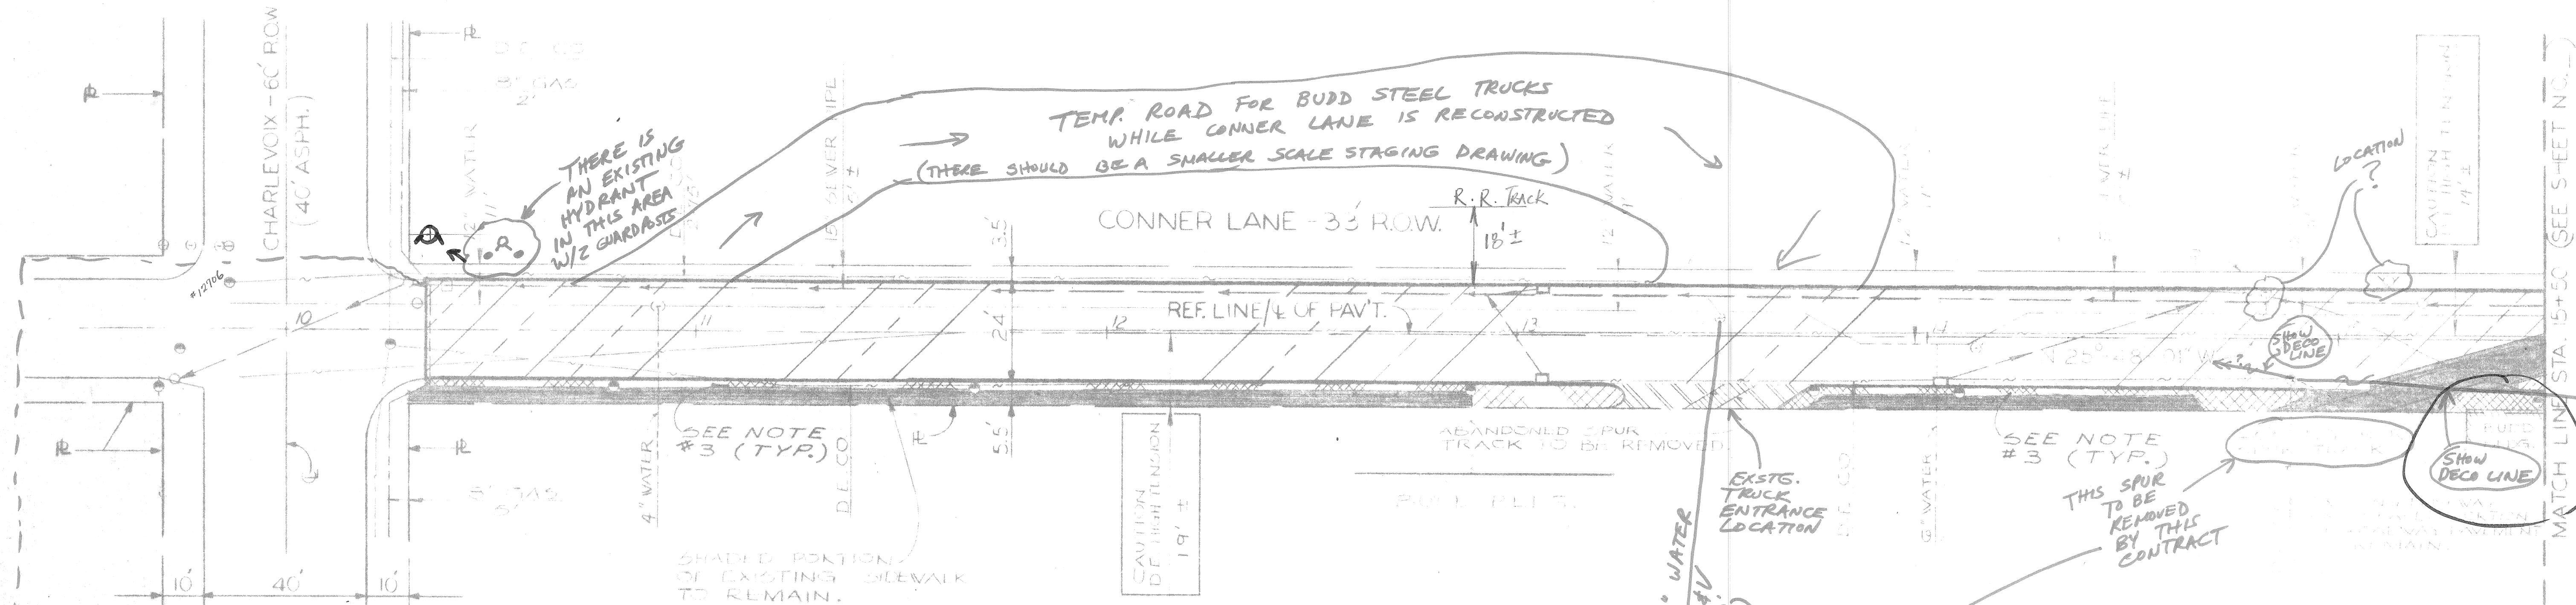

SCALE: 1"=20'

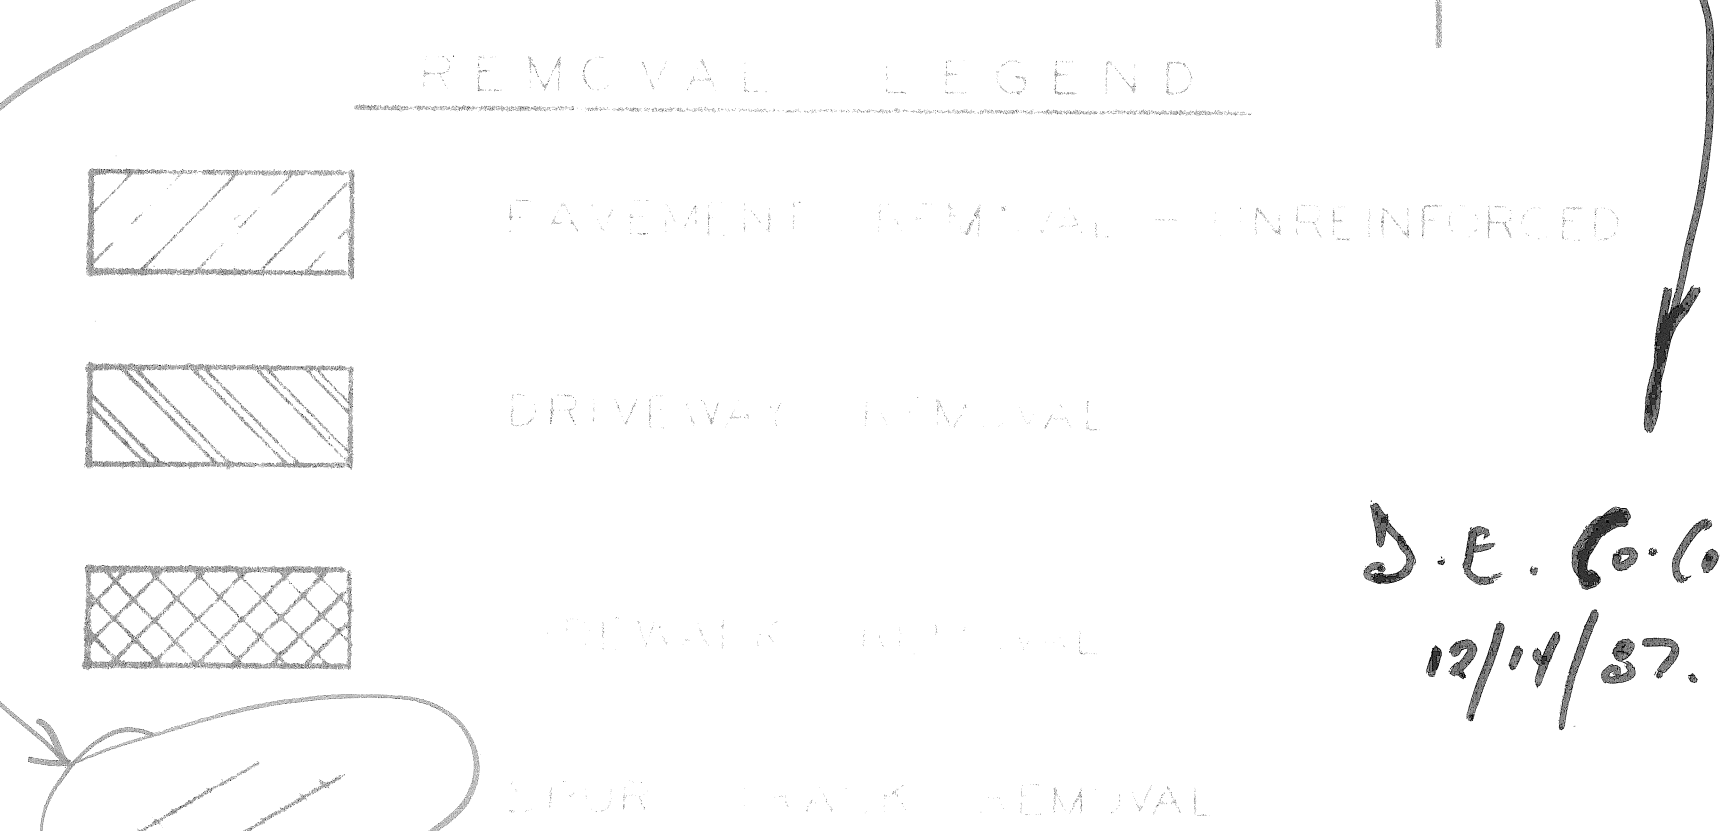

D.E. Co. Comments
12/14/87.

- WE DISCUSSED COMMENTS BY WALBRIDGE ALDINGER.
- ADDITIONS OR DELETIONS WILL BE DONE; EXCEPT TEMPORARY ROADS AND LOCATION REQUIREMENT FOR WATER SHUT-OFF AND FIRE HYDRANT.


W.B., SJ
1/7/88

CALL MISS DIG
OR HOLE PRIOR TO
CONSTRUCTION 547-7144





Comments by Walbridge Aldinger
(letter of 12/16/87)

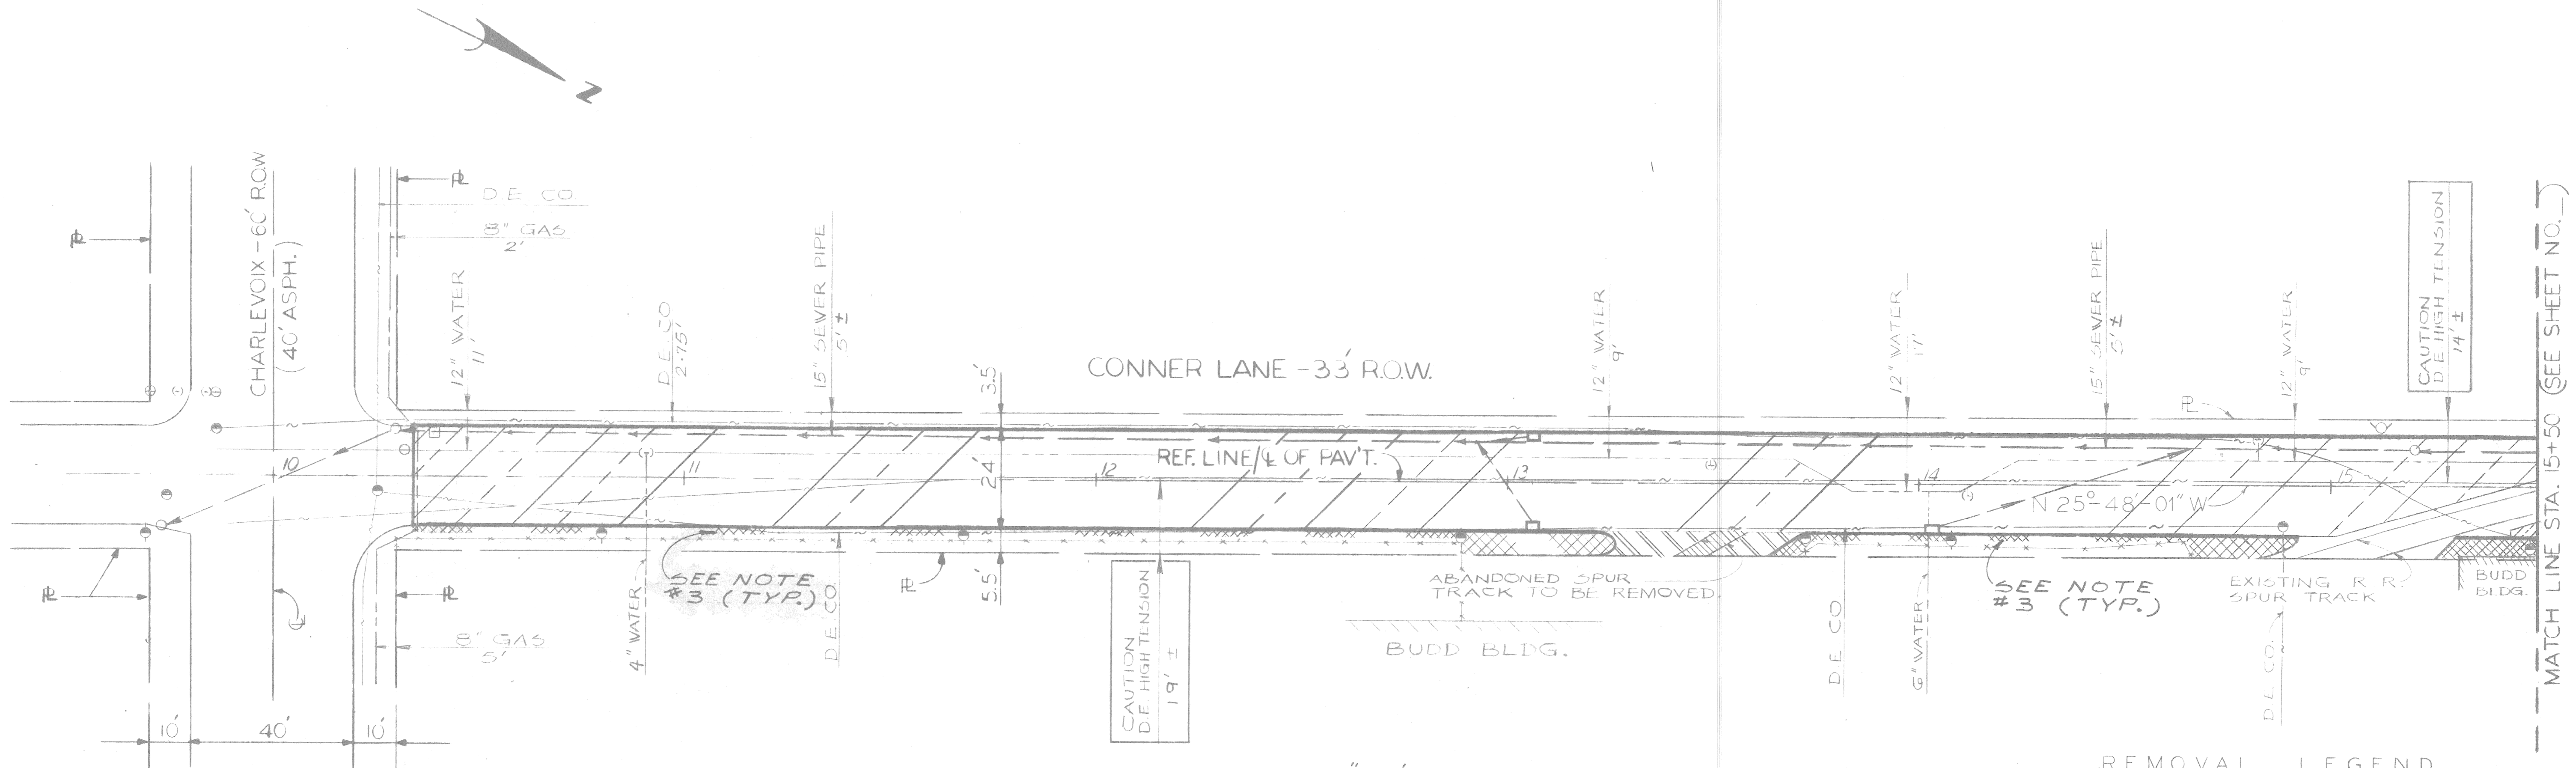RECEIVED
WALBRIDGE ALDINGER
PROJECT
DEC 11 1987
AM 7:59 PM 12/12/87

DESIGNED BY SJ	APPROVED	CITY OF DETROIT ENGINEERING DEPARTMENT BUREAUS OF STREETS AND HIGHWAYS	CONNER LANE - 33' ROW CHARLEVOIX TO CONNER LANE	SHEET 4 OF 10 SHEETS
DRAWN BY SJ	ENGINEER OF STREETS			
TRACED BY	HIGHWAY ENGINEER	REMOVAL - UTILITIES CHARLEVOIX TO STA. 15+50	CONTRACT NO.	ASSIGNMENT NO.
CHECKED BY VB			DATE	



REMOVAL LEGEND

-  PAVEMENT REMOVAL - UNREINFORCED
-  DRIVEWAY REMOVAL
-  SIDEWALK REMOVAL
-  SPUR TRACK REMOVAL


NOTES

- 1 For Utility Legend and Symbols see sht. # _____
- 2 Locations of existing utility lines are based on the best available records and are not guaranteed for any fitness or accuracy.
- 3 Sawcut sidewalk at existing fence. Remove and replace 2'± of existing sidewalk between fence and curb.


CALL MISS.DIG
48 HOURS PRIOR TO
CONSTRUCTION 647-7344

Checked WB 10/27/87 (D.S. abandonments still to be shown.)

REVISIONS LOCATED BY COORDINATES ON SHEET		DESIGNED BY DRAWN BY <i>SJ</i> TRACED BY CHECKED BY <i>VB</i>	APPROVED ENGINEER OF STREETS HIGHWAY ENGINEER	CITY OF DETROIT CITY ENGINEERING DEPARTMENT BUREAU OF STREETS AND HIGHWAYS	CONNER LANE RECONSTRUCTION CHARLEVOIX TO CONNER AVE., REMOVAL — UTILITIES CHARLEVOIX TO STA. 15+50	SHEET ____ OF ____ SHEETS CONTRACT NO. ASSIGNMENT NO. DATE
---	--	--	---	--	---	---

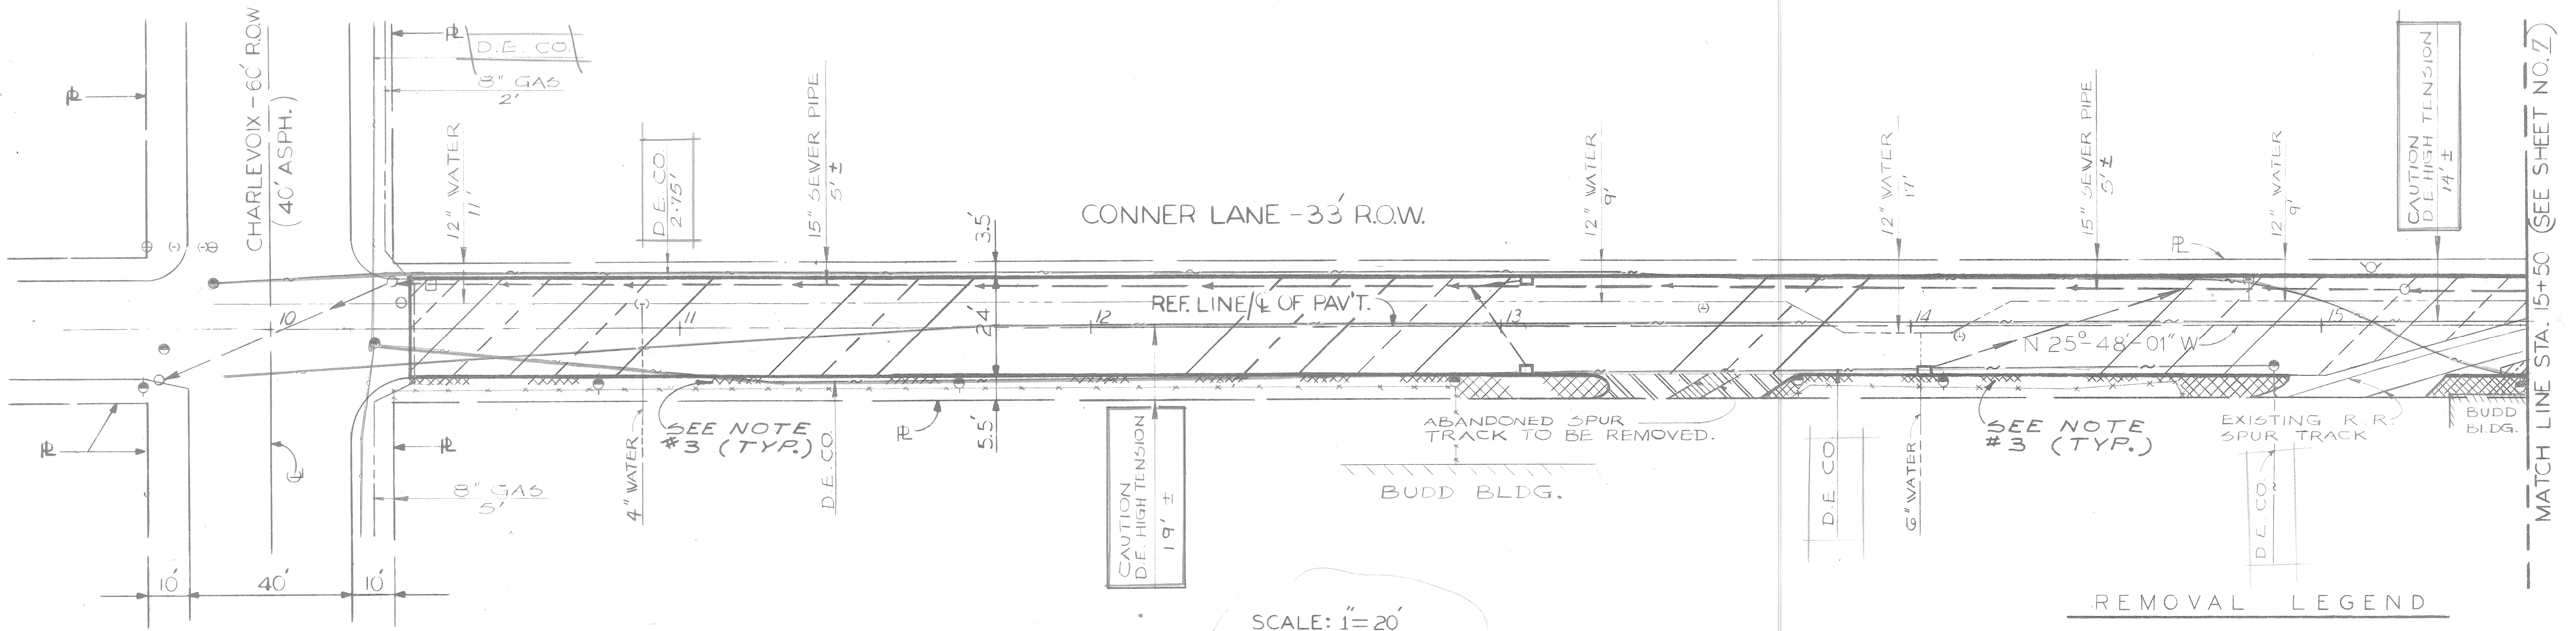

SCALE: 1" = 20'

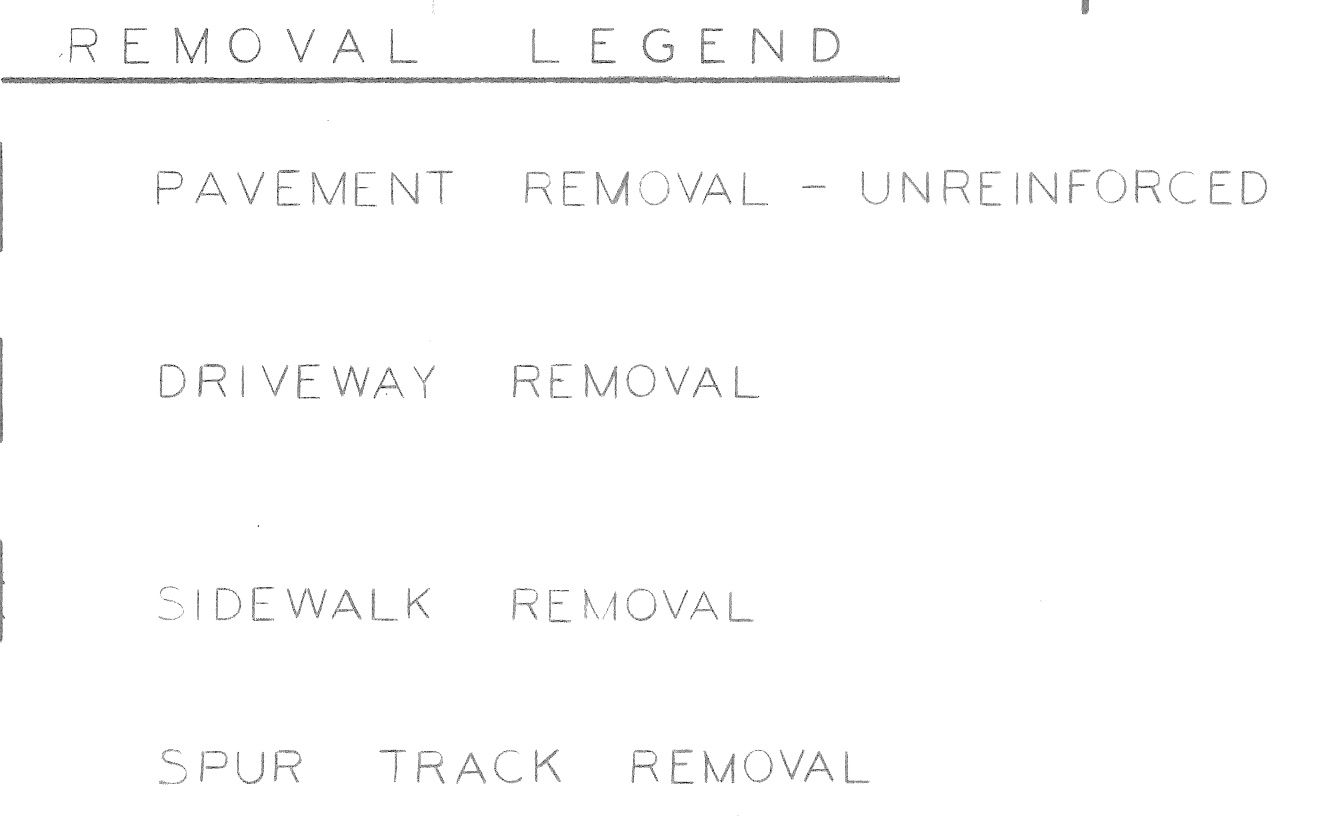


- NOTES:**
- 1 For Utility Legend and Symbols see sht. # _____
 - 2 Locations of existing utility lines are based on the best available records and are not guaranteed for continuity or accuracy.
 - 3 Sawcut sidewalk at existing fence. Remove and replace 2'± of existing sidewalk between fence and curb.

CALL MISS DIG
48 HOURS PRIOR TO
CONSTRUCTION 647-7344

NOTICE
Locations of underground facilities on this drawing are not guaranteed. Locations of electrical and/or steam underground facilities must be determined by THE DETROIT EDISON COMPANY. For locations of underground lines, telephone MISS DIG 48 hours before doing any power excavating as required by Public Act 53 of 1974. The toll free telephone number is 1-800-482-7171.


CITY OF DETROIT CITY ENGINEERING DEPARTMENT BUREAUS OF STREETS AND HIGHWAYS				CONNER LANE RECONSTRUCTION CHARLEVOIX TO CONNER AVE. REMOVAL — UTILITIES CHARLEVOIX TO STA. 15+50				SHEET <u>6</u> OF <u>10</u> SHEETS	
DESIGNED BY DRAWN BY <u>S.J.</u> TRACED BY CHECKED BY <u>V.B.</u>		APPROVED _____ ENGINEER OF STREETS _____ HIGHWAY ENGINEER		CONTRACT NO. _____		ASSIGNMENT NO. _____		DATE _____	
REVISIONS LOCATED BY COORDINATES ON SHEET				REVISIONS LOCATED BY COORDINATES ON SHEET				REVISIONS LOCATED BY COORDINATES ON SHEET	

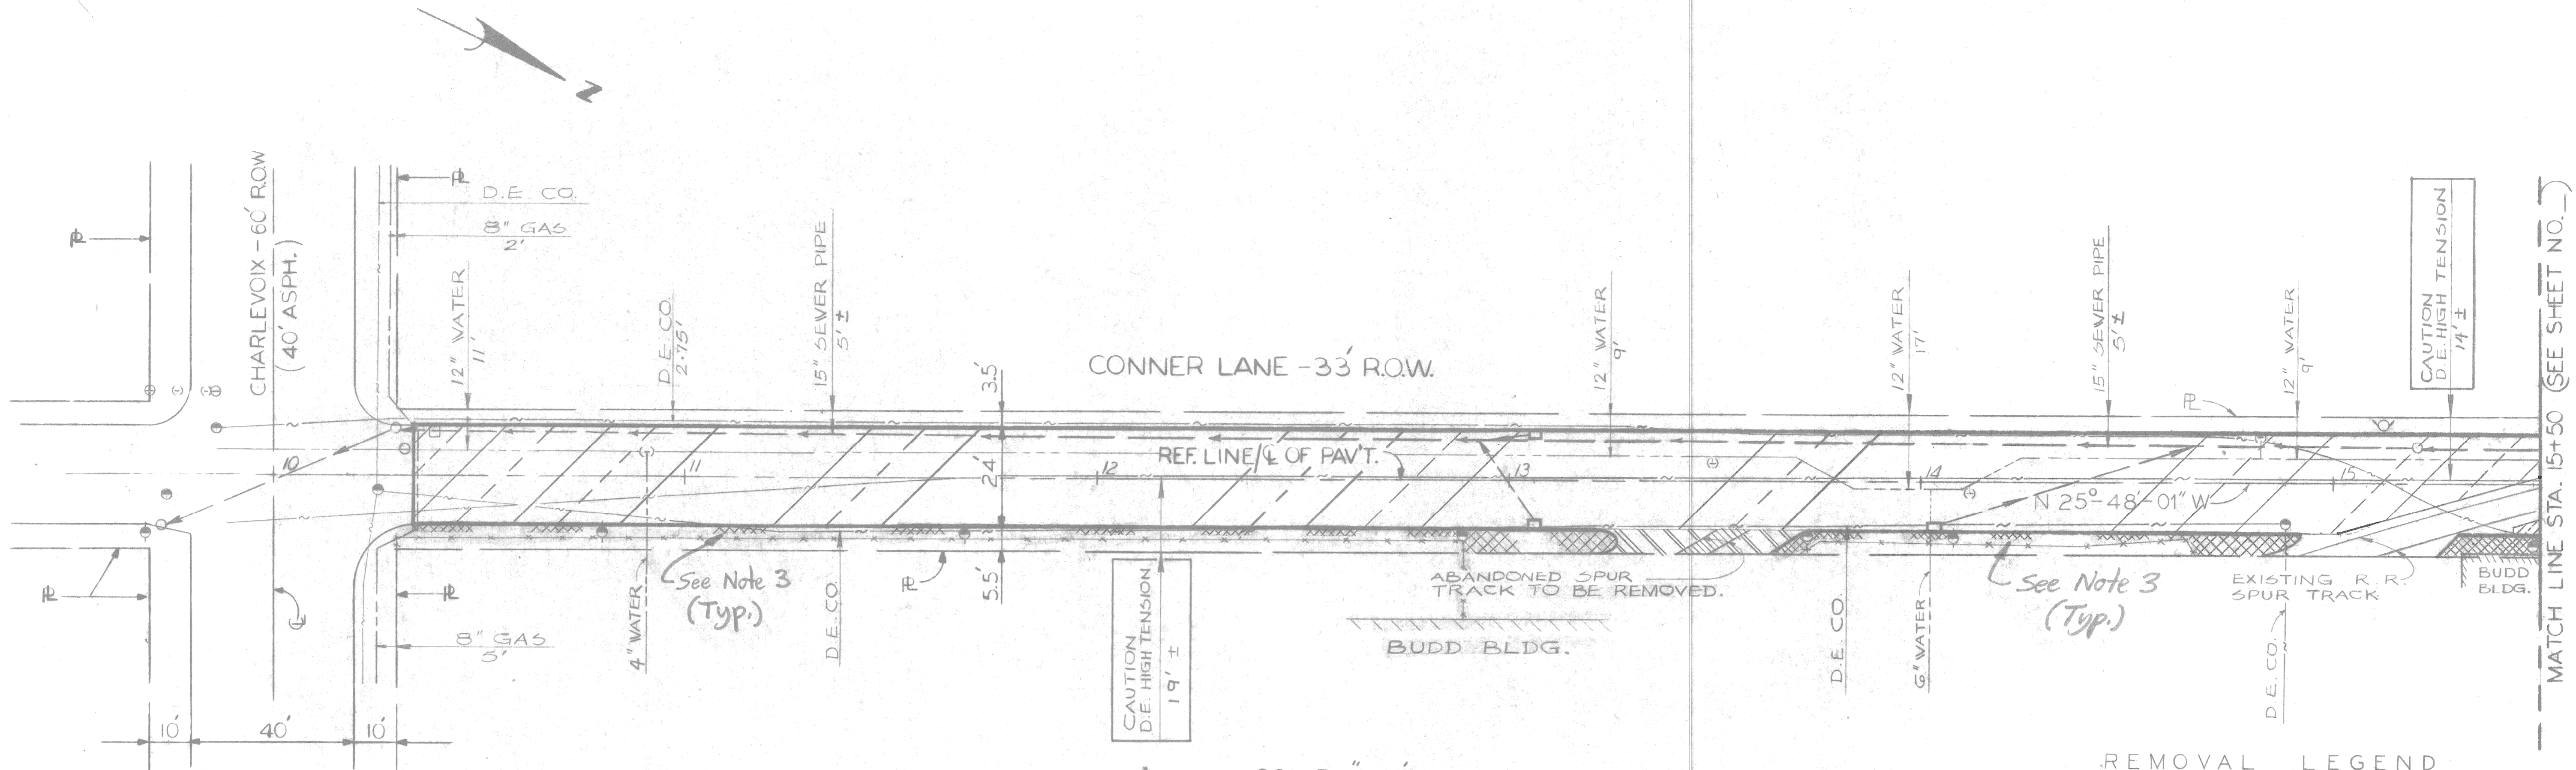

CAUTION
D.E. HIGH TENSION
19' ±

CAUTION
D.E. HIGH TENSION
14' ±

SCALE: 1" = 20'

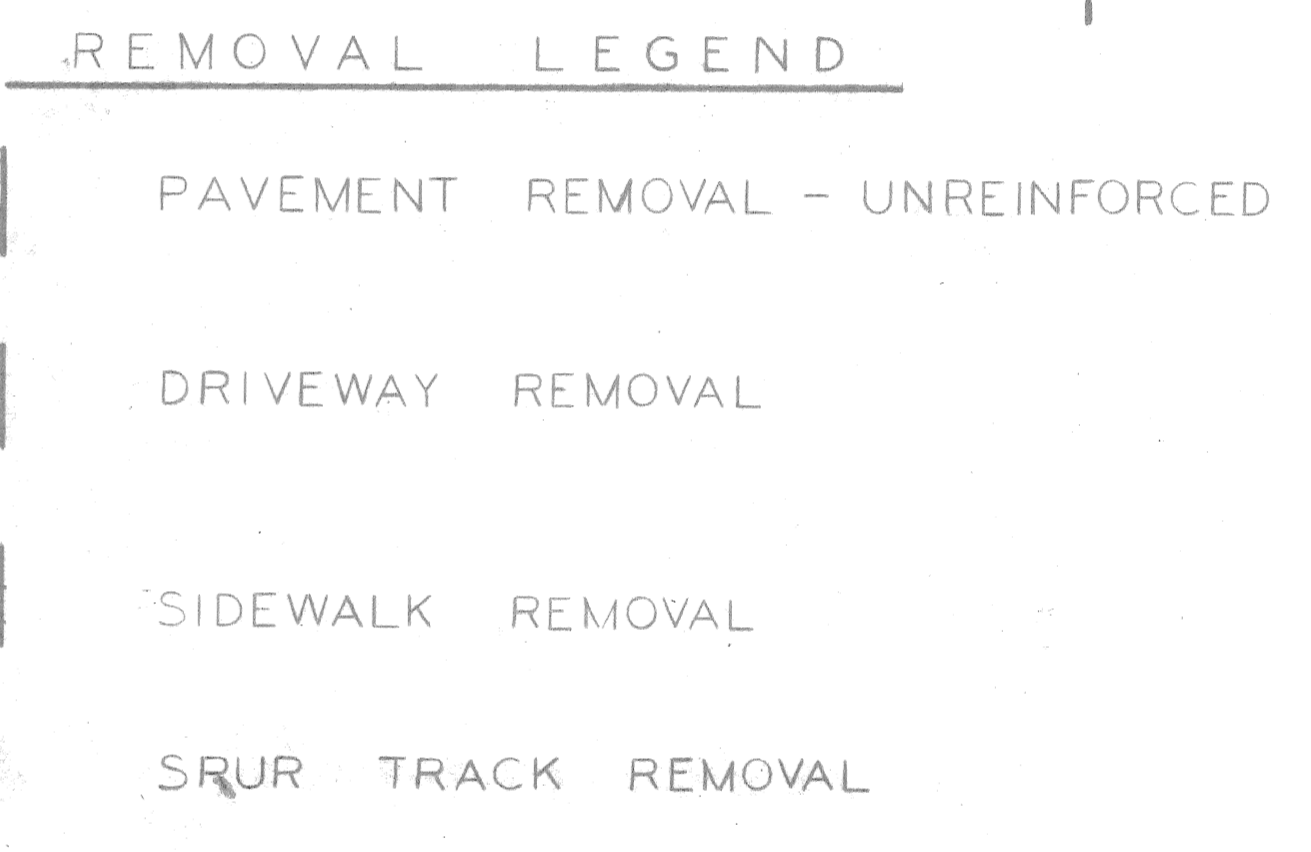


- NOTES:**
- 1 For Utility Legend and Symbols see sht. #
 - 2 Locations of existing utility lines are based on the best available records and are not guaranteed for completeness or accuracy.
 - 3 Sawcut sidewalk at existing fence. Remove and replace 2'± of existing sidewalk between fence and curb.

CALL MISS DIG
48 HOURS PRIOR TO
CONSTRUCTION 647-7344

Red corrections made by SJ - bk'kd SJ
Red by WB - 10/26/87 (Any drainage structures to be abandoned must also be shown.)

<table border="1"> <tr> <td>COORD</td> <td>DESCRIPTION</td> <td>DRW</td> <td>CHK'D</td> <td>APVD</td> <td>DATE</td> </tr> <tr> <td></td> <td></td> <td></td> <td></td> <td></td> <td></td> </tr> </table>		COORD	DESCRIPTION	DRW	CHK'D	APVD	DATE							<table border="1"> <tr> <td>REFERENCE DRAWINGS</td> <td>DESIGNED BY</td> <td>APPROVED</td> </tr> <tr> <td></td> <td>DRAWN BY SJ</td> <td>ENGINEER OF STREETS</td> </tr> <tr> <td></td> <td>TRACED BY</td> <td>HIGHWAY ENGINEER</td> </tr> <tr> <td></td> <td>CHECKED BY V.B.</td> <td></td> </tr> </table>	REFERENCE DRAWINGS	DESIGNED BY	APPROVED		DRAWN BY SJ	ENGINEER OF STREETS		TRACED BY	HIGHWAY ENGINEER		CHECKED BY V.B.		<p align="center">CITY OF DETROIT CITY ENGINEERING DEPARTMENT BUREAUS OF STREETS AND HIGHWAYS</p>	<p align="center">CONNER LANE RECONSTRUCTION CHARLEVOIX TO CONNER AVE. REMOVAL — UTILITIES CHARLEVOIX TO STA. 15+50</p>	<table border="1"> <tr> <td>SHEET</td> <td>OF</td> <td>SHEETS</td> </tr> <tr> <td></td> <td></td> <td></td> </tr> <tr> <td>CONTRACT NO.</td> <td colspan="2"></td> </tr> <tr> <td>ASSIGNMENT NO.</td> <td colspan="2"></td> </tr> <tr> <td>DATE</td> <td colspan="2"></td> </tr> </table>	SHEET	OF	SHEETS				CONTRACT NO.			ASSIGNMENT NO.			DATE		
COORD	DESCRIPTION	DRW	CHK'D	APVD	DATE																																							
REFERENCE DRAWINGS	DESIGNED BY	APPROVED	
	DRAWN BY SJ	ENGINEER OF STREETS	
	TRACED BY	HIGHWAY ENGINEER	
	CHECKED BY V.B.	
SHEET	OF	SHEETS	
CONTRACT NO.	
ASSIGNMENT NO.	
DATE	

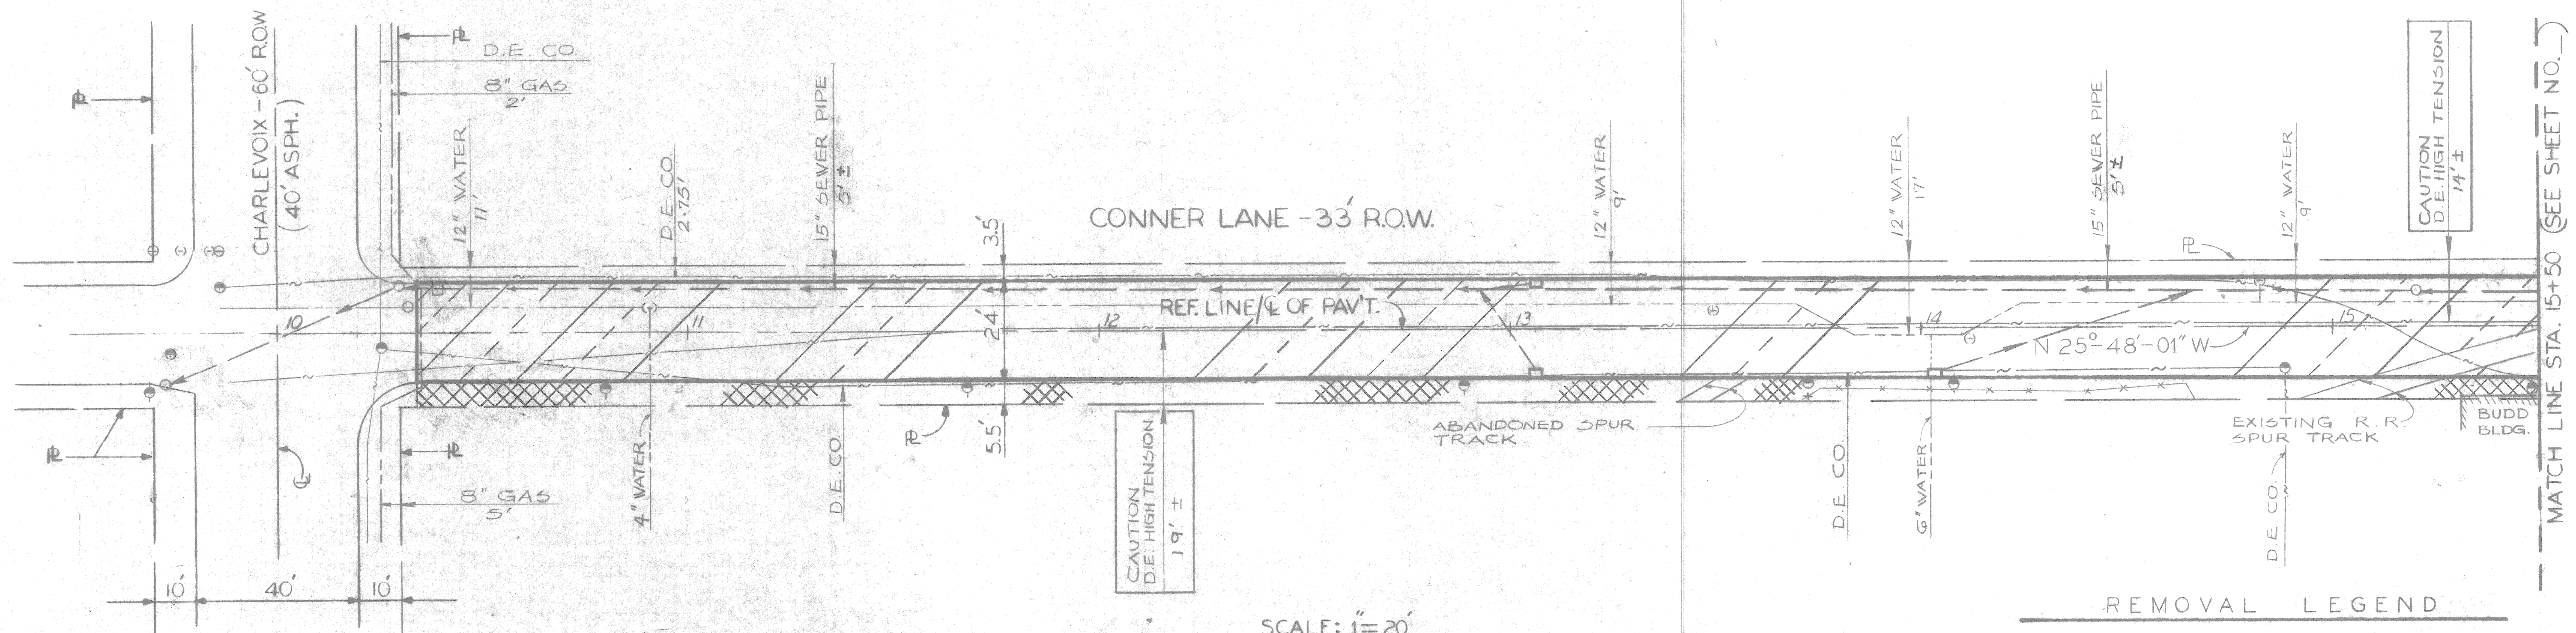

CAUTION
D.E. HIGH TENSION
19' ±

SCALE: 1" = 20'

REMOVAL LEGEND

-  Pavement Removal-Unreinforced
-  Driveway Removal
-  Sidewalk Removal


"MISS DIG"
STAMP

NOTES:

1. For Utility Legend, See Sht. # _____
2. Locations of existing utility lines are based on the best available records and are not guaranteed for completeness or accuracy.

Red & Chkd by WB - 9/29/87
(Needs to be field checked for utilities, driveways)

REFERENCE DRAWINGS DESIGNED BY DRAWN BY SJ TRACED BY CHECKED BY VB		APPROVED ENGINEER OF STREETS HIGHWAY ENGINEER	CITY OF DETROIT CITY ENGINEERING DEPARTMENT BUREAUS OF STREETS AND HIGHWAYS	CONNER LANE RECONSTRUCTION CHARLEVOIX TO CONNER AVE. REMOVAL — UTILITIES CHARLEVOIX TO STA. 15+50	SHEET ____ OF ____ SHEETS CONTRACT NO. ASSIGNMENT NO. DATE
--	--	---	---	--	---

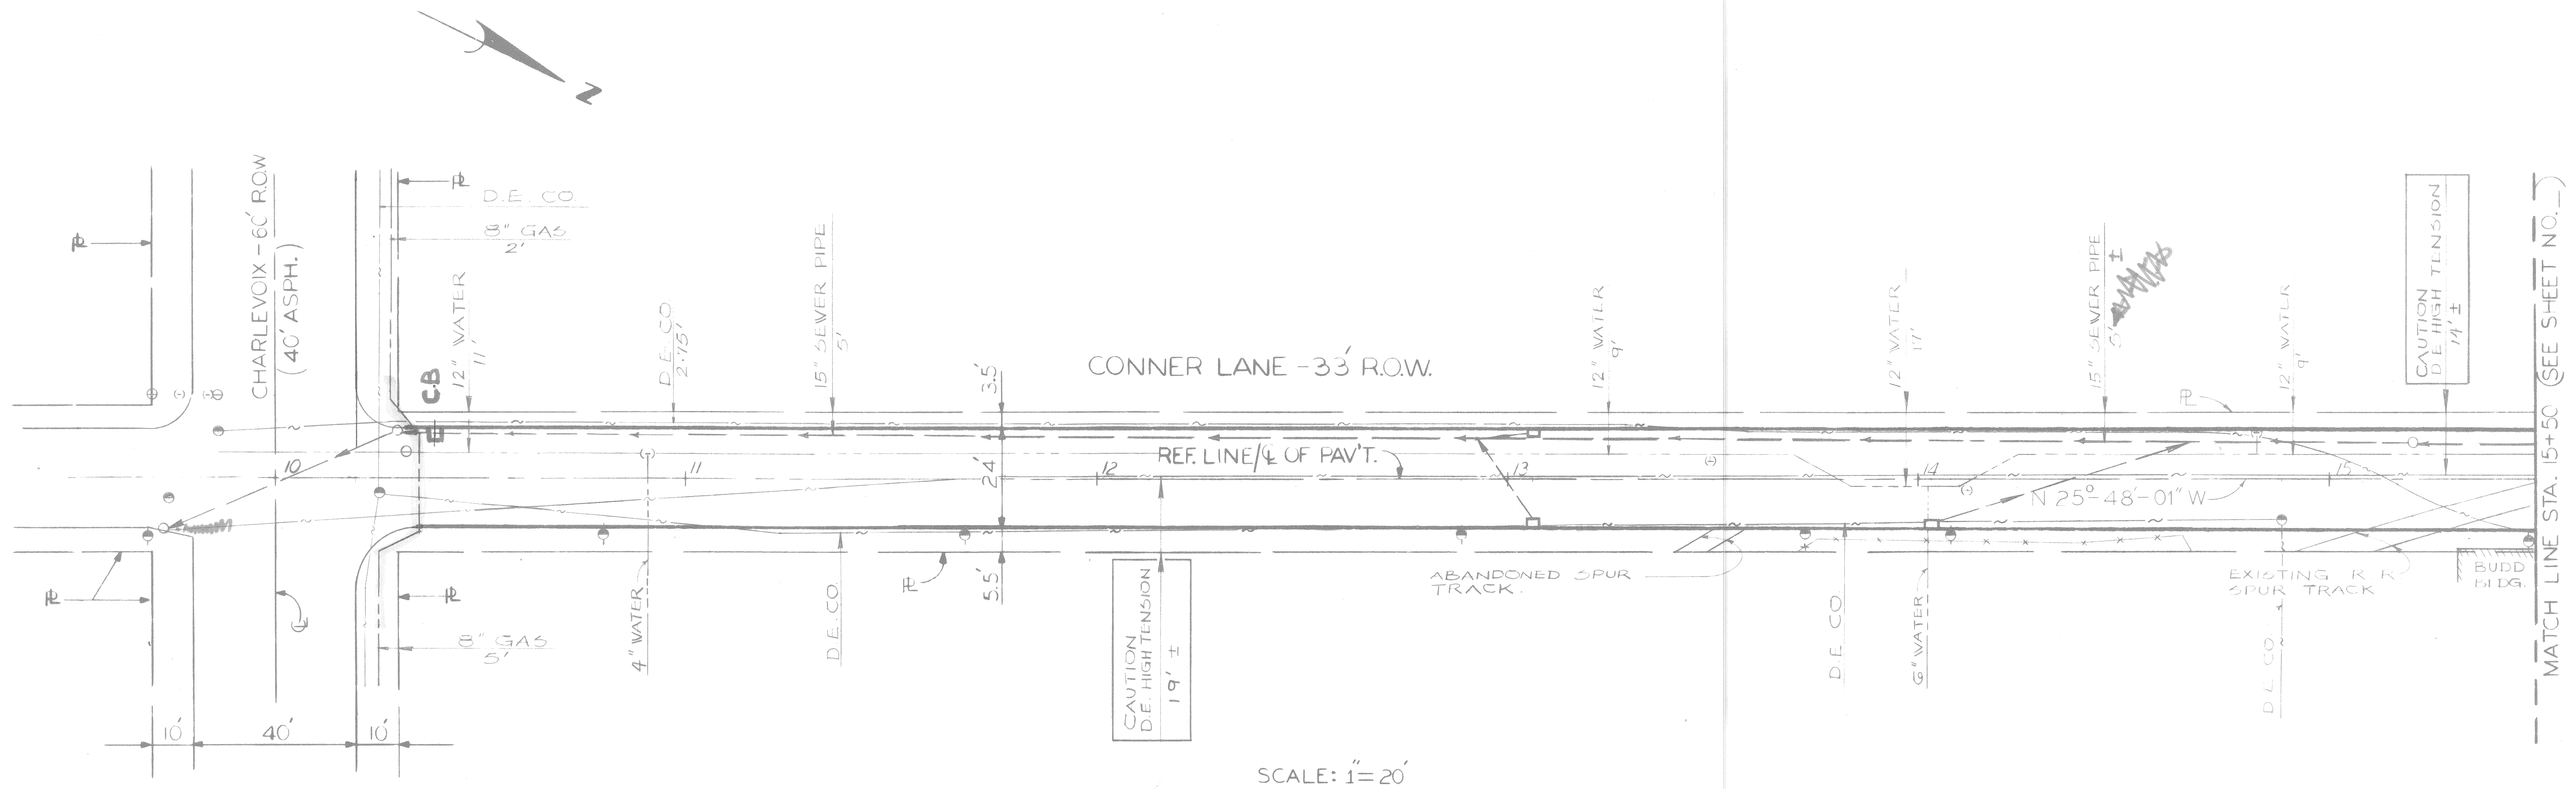


SCALE: 1" = 20'

NOTES:

1. For Utility Legend, see Sht. # _____
2. Locations of existing utility lines are based on the best available records and are not guaranteed for completeness or accuracy.

Red and Chk'd by WB/SJ 8/5/87

<table border="1"> <tr> <td>COORD</td> <td>DESCRIPTION</td> <td>DRN</td> <td>CHKD</td> <td>APVD</td> <td>DATE</td> </tr> <tr> <td colspan="6">REVISIONS LOCATED BY COORDINATES ON SHEET</td> </tr> </table>		COORD	DESCRIPTION	DRN	CHKD	APVD	DATE	REVISIONS LOCATED BY COORDINATES ON SHEET						<table border="1"> <tr> <td>DESIGNED BY</td> <td></td> </tr> <tr> <td>DRAWN BY</td> <td>S.J.</td> </tr> <tr> <td>TRACED BY</td> <td></td> </tr> <tr> <td>CHECKED BY</td> <td>W.B.</td> </tr> </table>	DESIGNED BY		DRAWN BY	S.J.	TRACED BY		CHECKED BY	W.B.	<table border="1"> <tr> <td>APPROVED</td> <td></td> </tr> <tr> <td>ENGINEER OF STREETS</td> <td></td> </tr> <tr> <td>HIGHWAY ENGINEER</td> <td></td> </tr> </table>	APPROVED		ENGINEER OF STREETS		HIGHWAY ENGINEER		<p align="center">CITY OF DETROIT CITY ENGINEERING DEPARTMENT BUREAUS OF STREETS AND HIGHWAYS</p>	<p align="center">CONNER LANE RECONSTRUCTION CHARLEVOIX CHALEVOIX TO CONNER AVE. REMOVAL — UTILITIES CHARLEVOIX CHALEVOIX TO STA. 15+50</p>	<table border="1"> <tr> <td>SHEET</td> <td>OF</td> <td>SHEETS</td> </tr> <tr> <td>CONTRACT NO.</td> <td colspan="2"></td> </tr> <tr> <td>ASSIGNMENT NO.</td> <td colspan="2"></td> </tr> <tr> <td>DATE</td> <td colspan="2"></td> </tr> </table>	SHEET	OF	SHEETS	CONTRACT NO.			ASSIGNMENT NO.			DATE		
COORD	DESCRIPTION	DRN	CHKD	APVD	DATE																																							
REVISIONS LOCATED BY COORDINATES ON SHEET	
DESIGNED BY	
DRAWN BY	S.J.	
TRACED BY	
CHECKED BY	W.B.	
APPROVED	
ENGINEER OF STREETS	
HIGHWAY ENGINEER	
SHEET	OF	SHEETS	
CONTRACT NO.	
ASSIGNMENT NO.	
DATE	

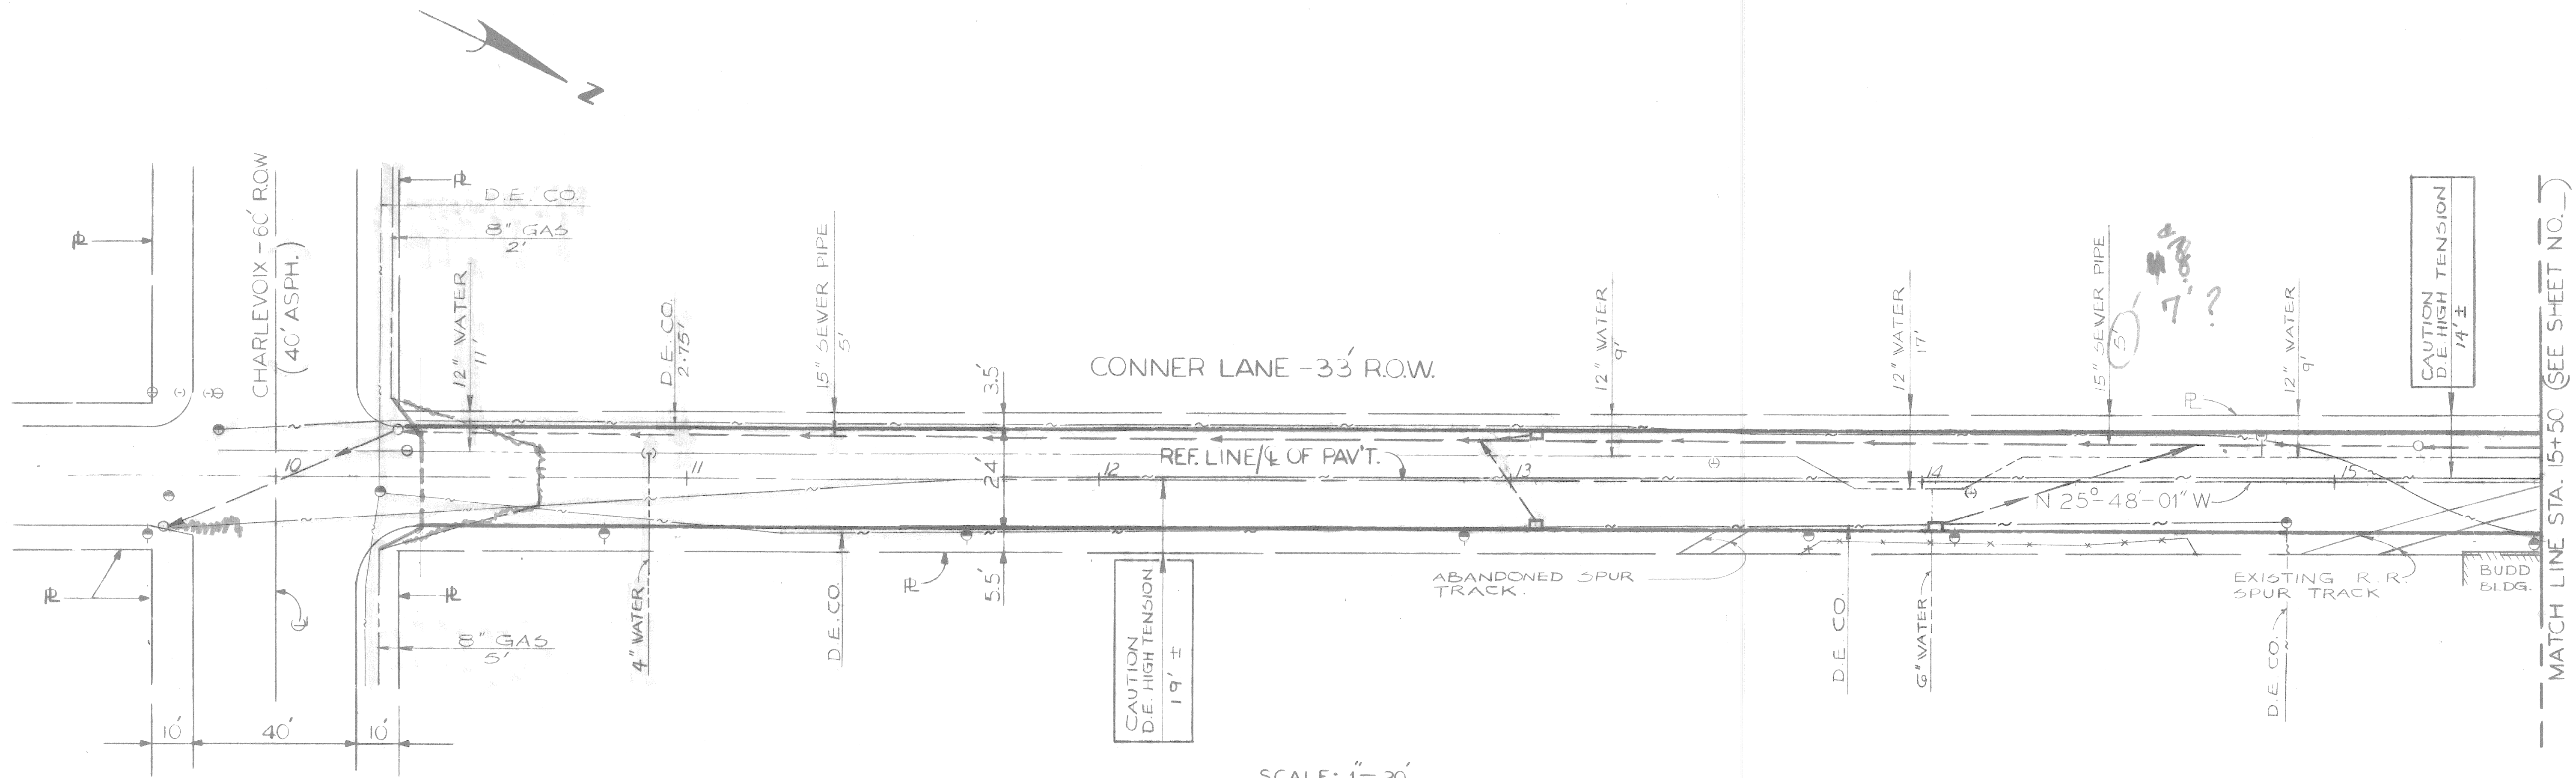

SCALE: 1" = 20'



- ✓ COVERS & POLES
- ✓ MBT
- ✓ PLD
- ✓ DE
- ✓ GAS
- ✓ WATER
- ✓ SEWER
- ✓ BACKGROUND

Red & Checked by WB 7/30/07

- NOTES:**
1. For Utility Legend, See Sh. # _____.
 2. Locations of existing utility lines are based on the best available records and are not guaranteed for completeness or accuracy.

REFERENCE DRAWINGS DESIGNED BY DRAWN BY SJ TRACED BY CHECKED BY WB		APPROVED ENGINEER OF STREETS HIGHWAY ENGINEER	CITY OF DETROIT CITY ENGINEERING DIVISION D. F. W. BUREAUS OF STREETS AND HIGHWAYS FOR	CONNER LANE RECONSTRUCTION CHARLEVOIX TO CONNER AVE. REMOVAL - UTILITIES CHARLEVOIX TO STA. 15+50	SHEET _____ OF _____ SHEETS CONTRACT NO. ASSIGNMENT NO. DATE
--	--	---	---	--	---



11+58 = 1+03
10+55

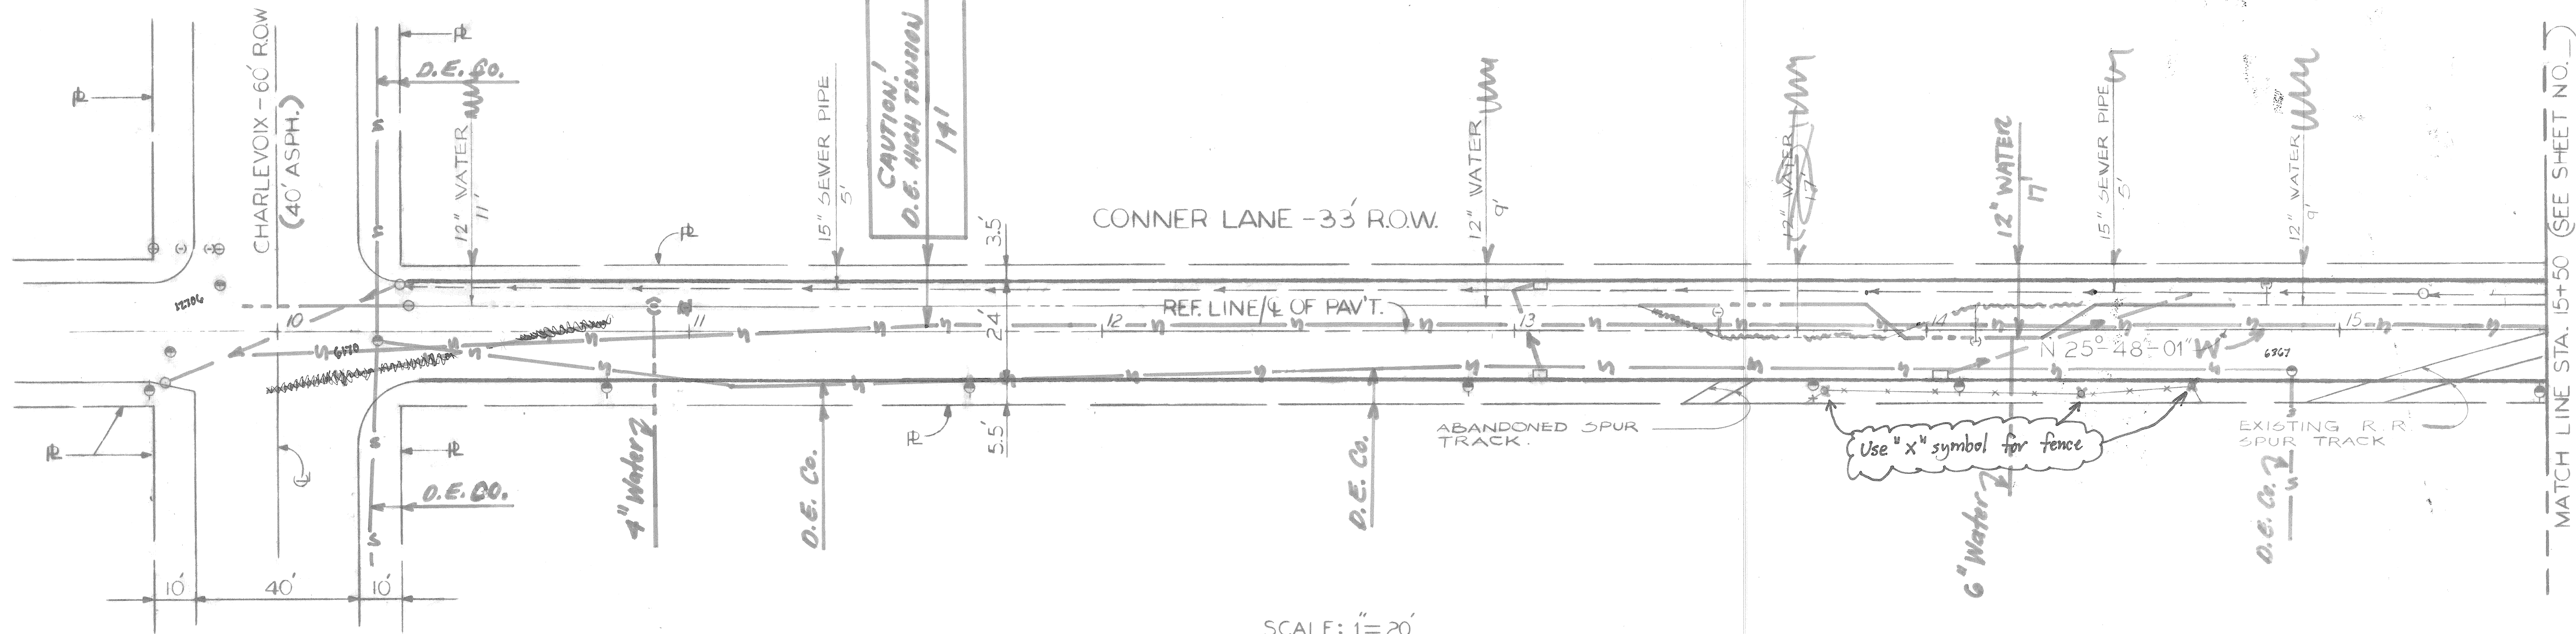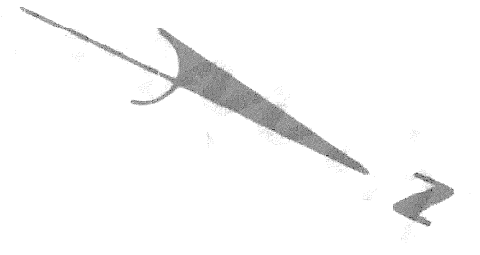

SCALE: 1" = 20'

- ✓ COVERS } POLES
- ✓ MBT
- ✓ PLD
- DE
- GAS
- ✓ SEWER
- ✓ WATER

<table border="1"> <tr> <td>COORD</td> <td>DESCRIPTION</td> <td>DRN</td> <td>CK'D</td> <td>AP'D</td> <td>DATE</td> </tr> <tr> <td colspan="6">REVISIONS LOCATED BY COORDINATES ON SHEET</td> </tr> </table>		COORD	DESCRIPTION	DRN	CK'D	AP'D	DATE	REVISIONS LOCATED BY COORDINATES ON SHEET						<table border="1"> <tr> <td>DESIGNED BY</td> <td></td> </tr> <tr> <td>DRAWN BY</td> <td></td> </tr> <tr> <td>TRACED BY</td> <td></td> </tr> <tr> <td>CHECKED BY</td> <td></td> </tr> </table>	DESIGNED BY		DRAWN BY		TRACED BY		CHECKED BY		<table border="1"> <tr> <td>APPROVED</td> <td></td> </tr> <tr> <td>ENGINEER OF STREETS</td> <td></td> </tr> <tr> <td>HIGHWAY ENGINEER</td> <td></td> </tr> </table>	APPROVED		ENGINEER OF STREETS		HIGHWAY ENGINEER		<p align="center">CITY OF DETROIT CITY ENGINEERING DIVISION - D. P. W. BUREAUS OF STREETS AND HIGHWAYS FOR</p>	<table border="1"> <tr> <td>SHEET</td> <td>OF</td> <td>SHEETS</td> </tr> <tr> <td>CONTRACT NO.</td> <td colspan="2"></td> </tr> <tr> <td>ASSIGNMENT NO.</td> <td colspan="2"></td> </tr> <tr> <td>DATE</td> <td colspan="2"></td> </tr> </table>	SHEET	OF	SHEETS	CONTRACT NO.			ASSIGNMENT NO.			DATE		
COORD	DESCRIPTION	DRN	CK'D	AP'D	DATE																																						
REVISIONS LOCATED BY COORDINATES ON SHEET	
DESIGNED BY	
DRAWN BY	
TRACED BY	
CHECKED BY	
APPROVED	
ENGINEER OF STREETS	
HIGHWAY ENGINEER	
SHEET	OF	SHEETS	
CONTRACT NO.	
ASSIGNMENT NO.	
DATE	

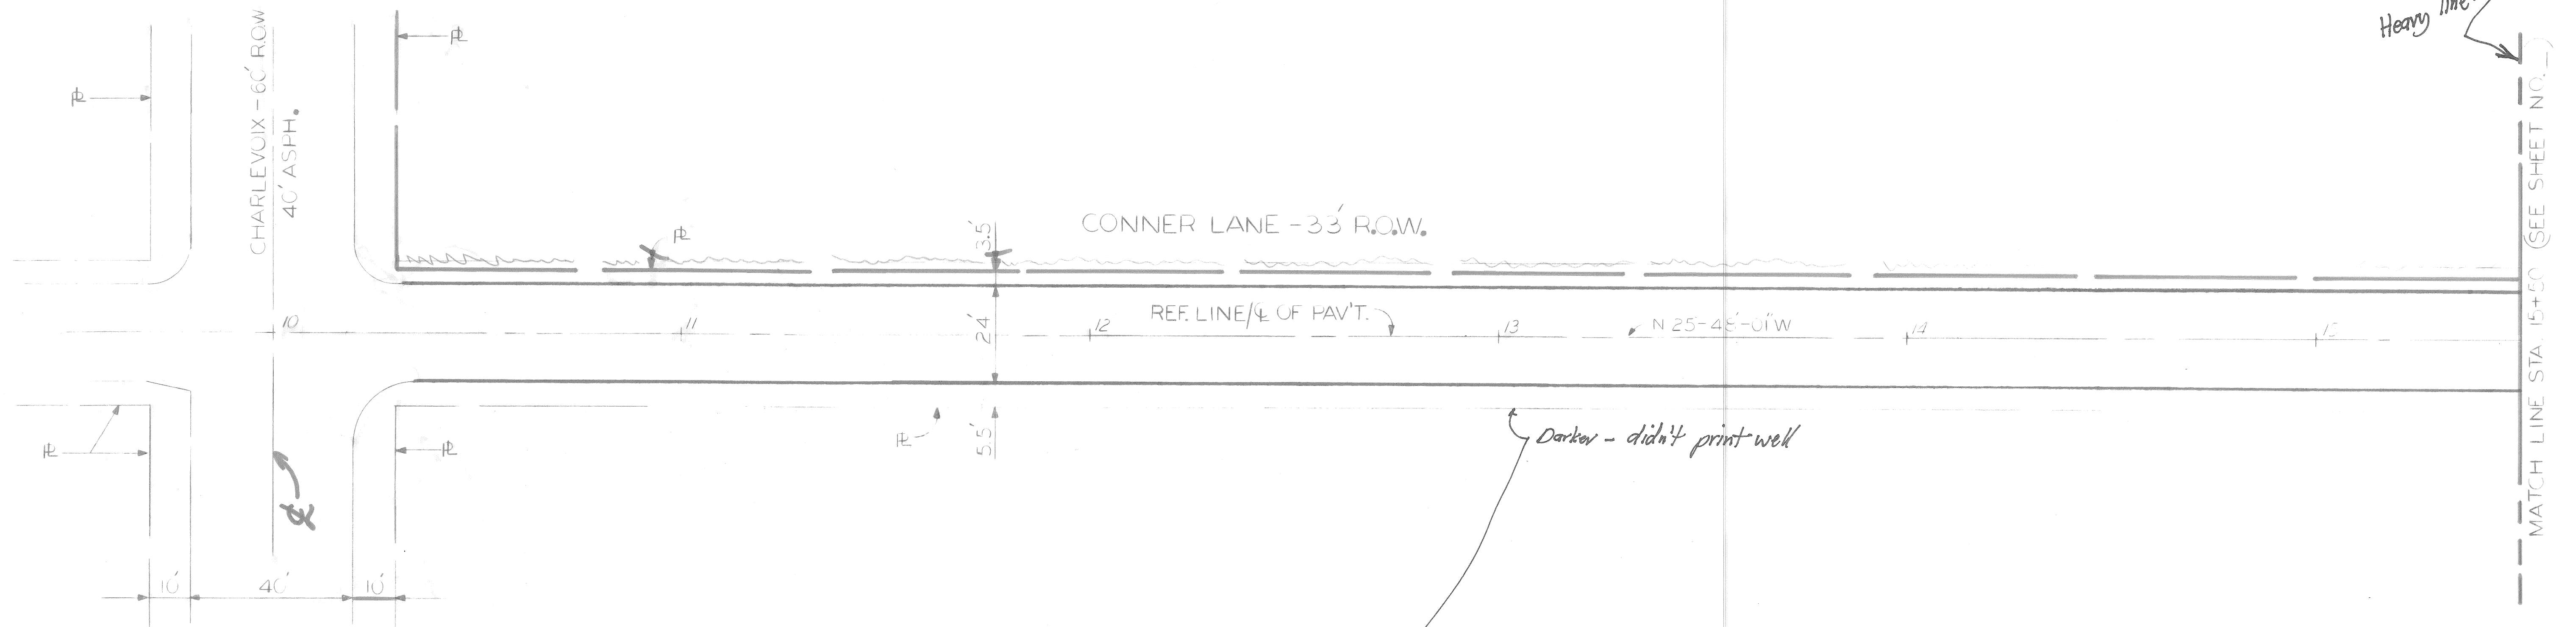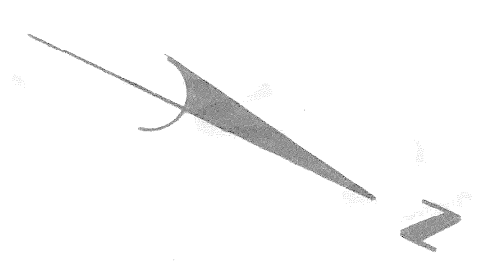

Heavy line

MATCH LINE STA. 15+50 (SEE SHEET NO. ...)

Darker - didn't print well

SCALE: 1"=20'

Checked WB 6/16/87
 Corrections by UP 6/17/87
 Tracing OK WB 6/17/87

REFERENCE DRAWINGS		DESIGNED BY	APPROVED	CITY OF DETROIT CITY ENGINEERING DIVISION - D. P. W. BUREAUS OF STREETS AND HIGHWAYS FOR	SHEET OF SHEETS
		DRAWN BY	ENGINEER OF STREETS		CONTRACT NO.
		TRACED BY	HIGHWAY ENGINEER		ASSIGNMENT NO.
		CHECKED BY			DATE
COORD	DESCRIPTION	DRN	CRD	APVD	DATE
REVISIONS LOCATED BY COORDINATES ON SHEET					