
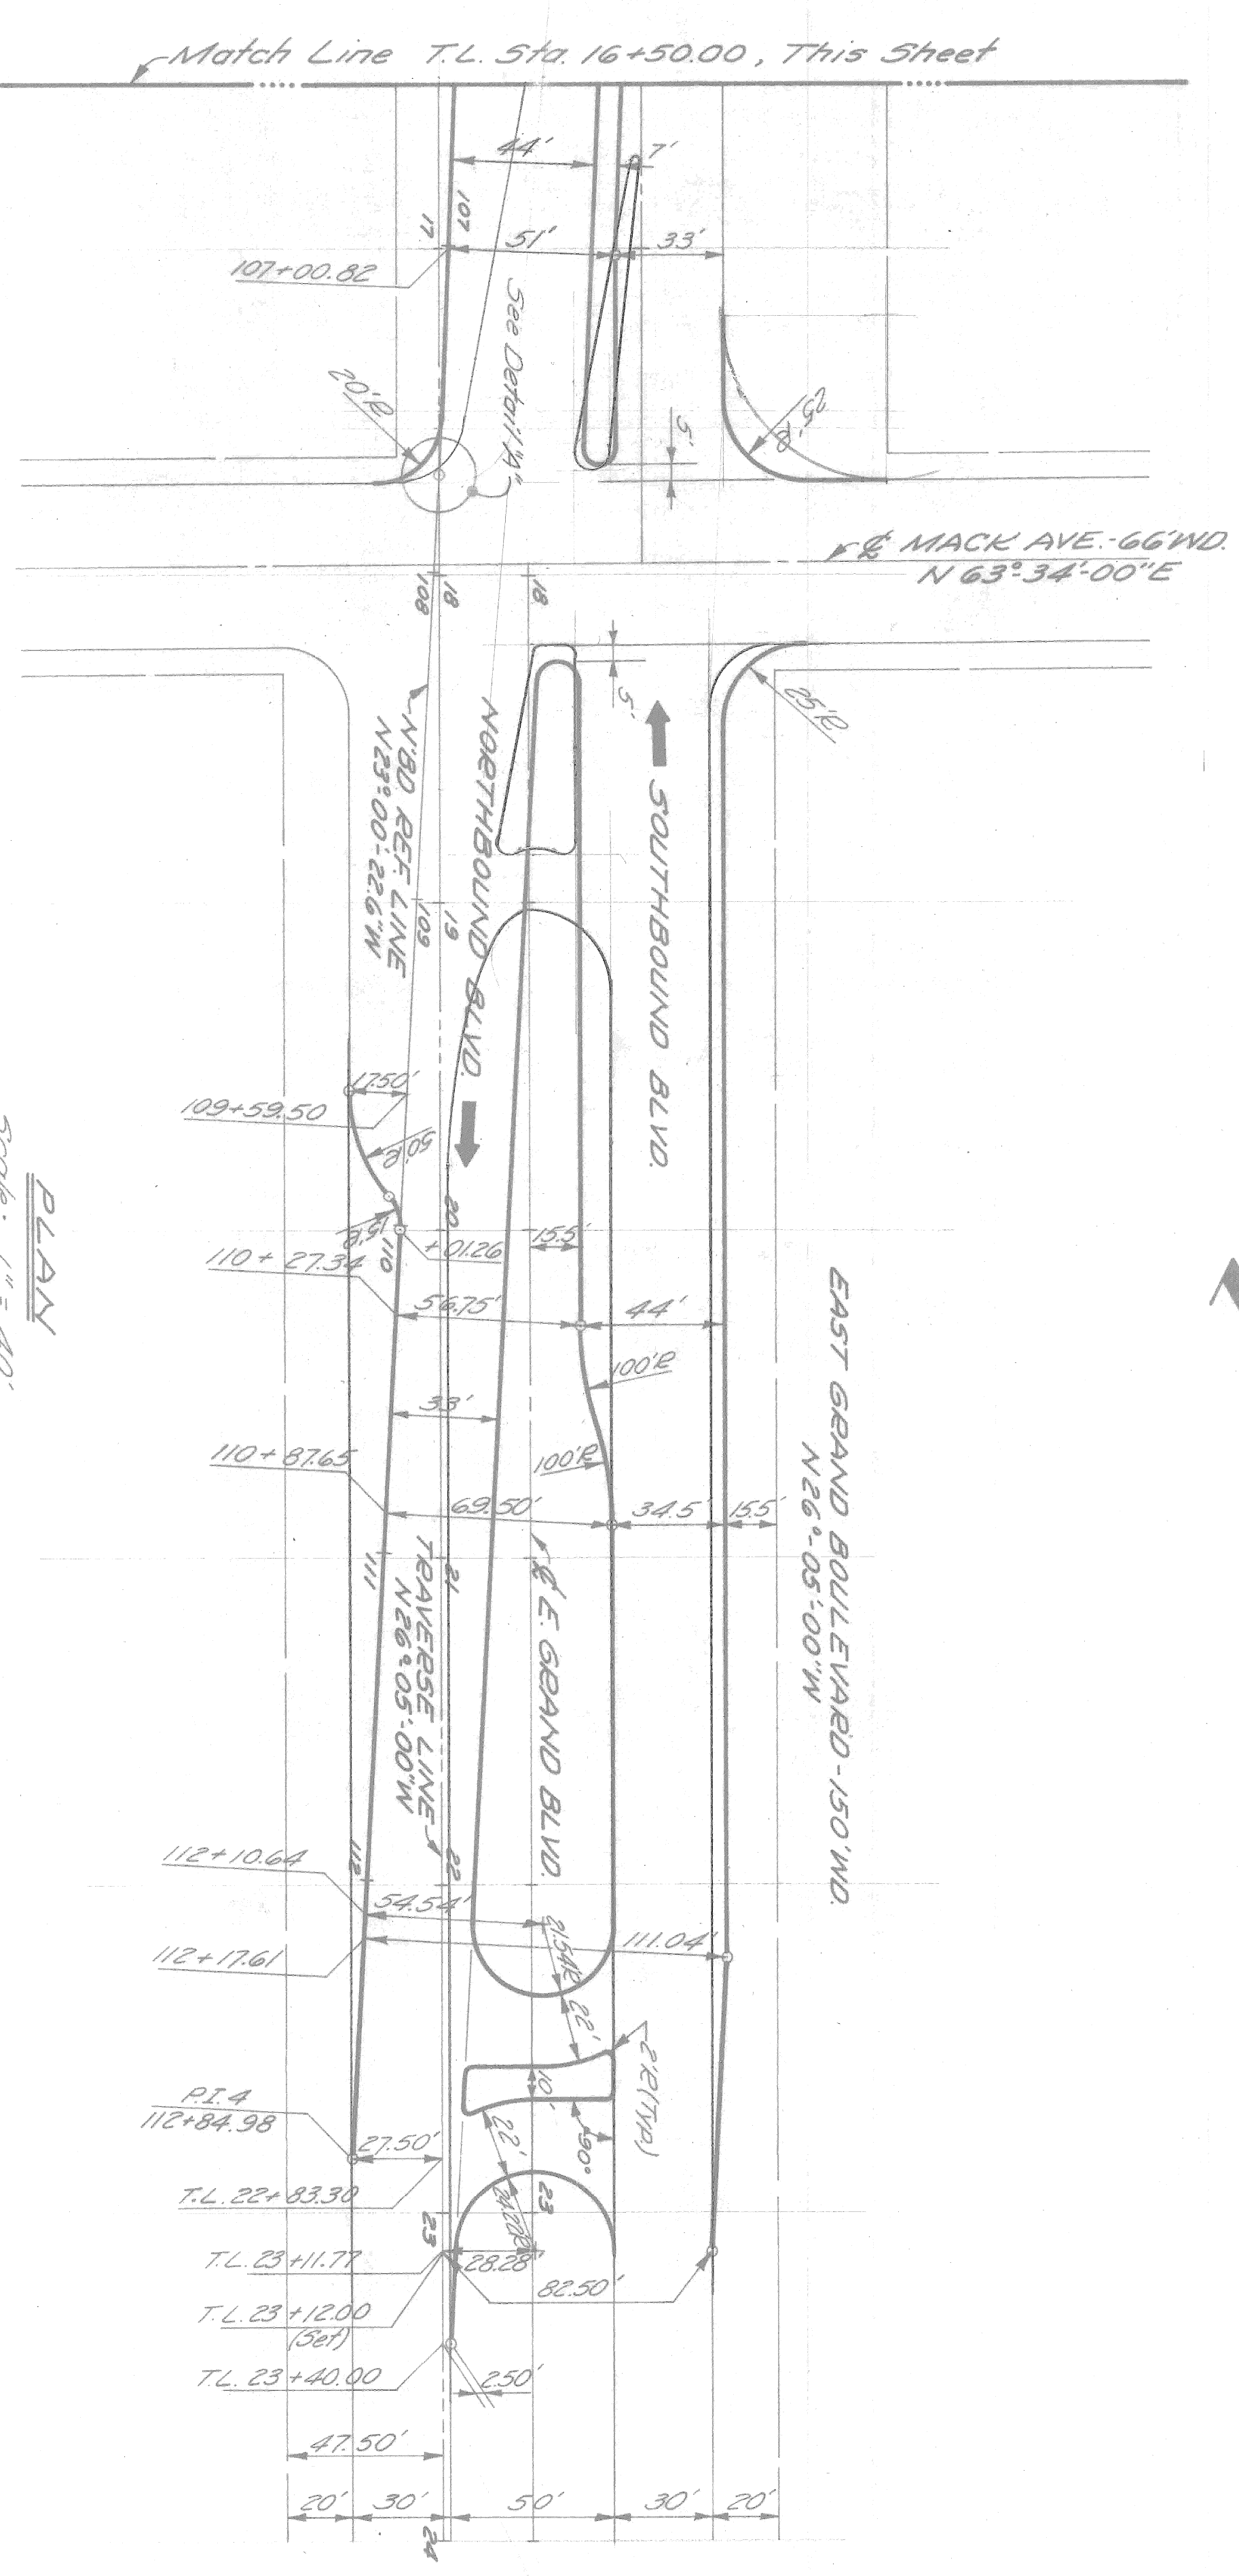
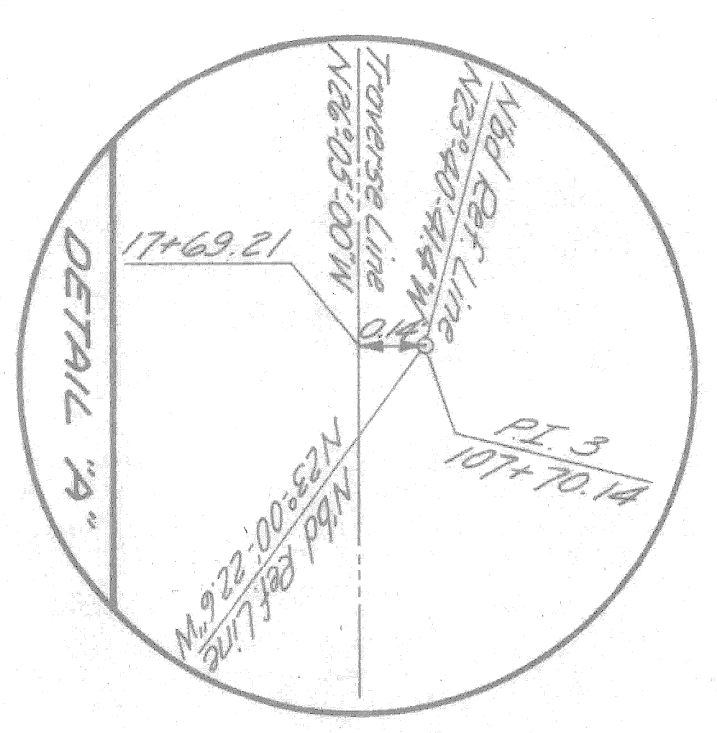


P.B.M. # 47-252 Elev 131,237 NE Corner
 Charlevoix and East Grand Boulevard
 C.B.M. Elev 131,63 Arrow on Midpoint
 NE Corner Goethe and E Grand Blvd

C.B.M. Elev 137,77 Arrow on Midpoint
 SE Corner Mack and E Grand Blvd
 P.B.M. # 48-253 Elev 137,447 NE Corner
 Sylvester and East Grand Boulevard

EAST GRAND BOULEVARD - 150' WD
 N 26° 05' 00" W

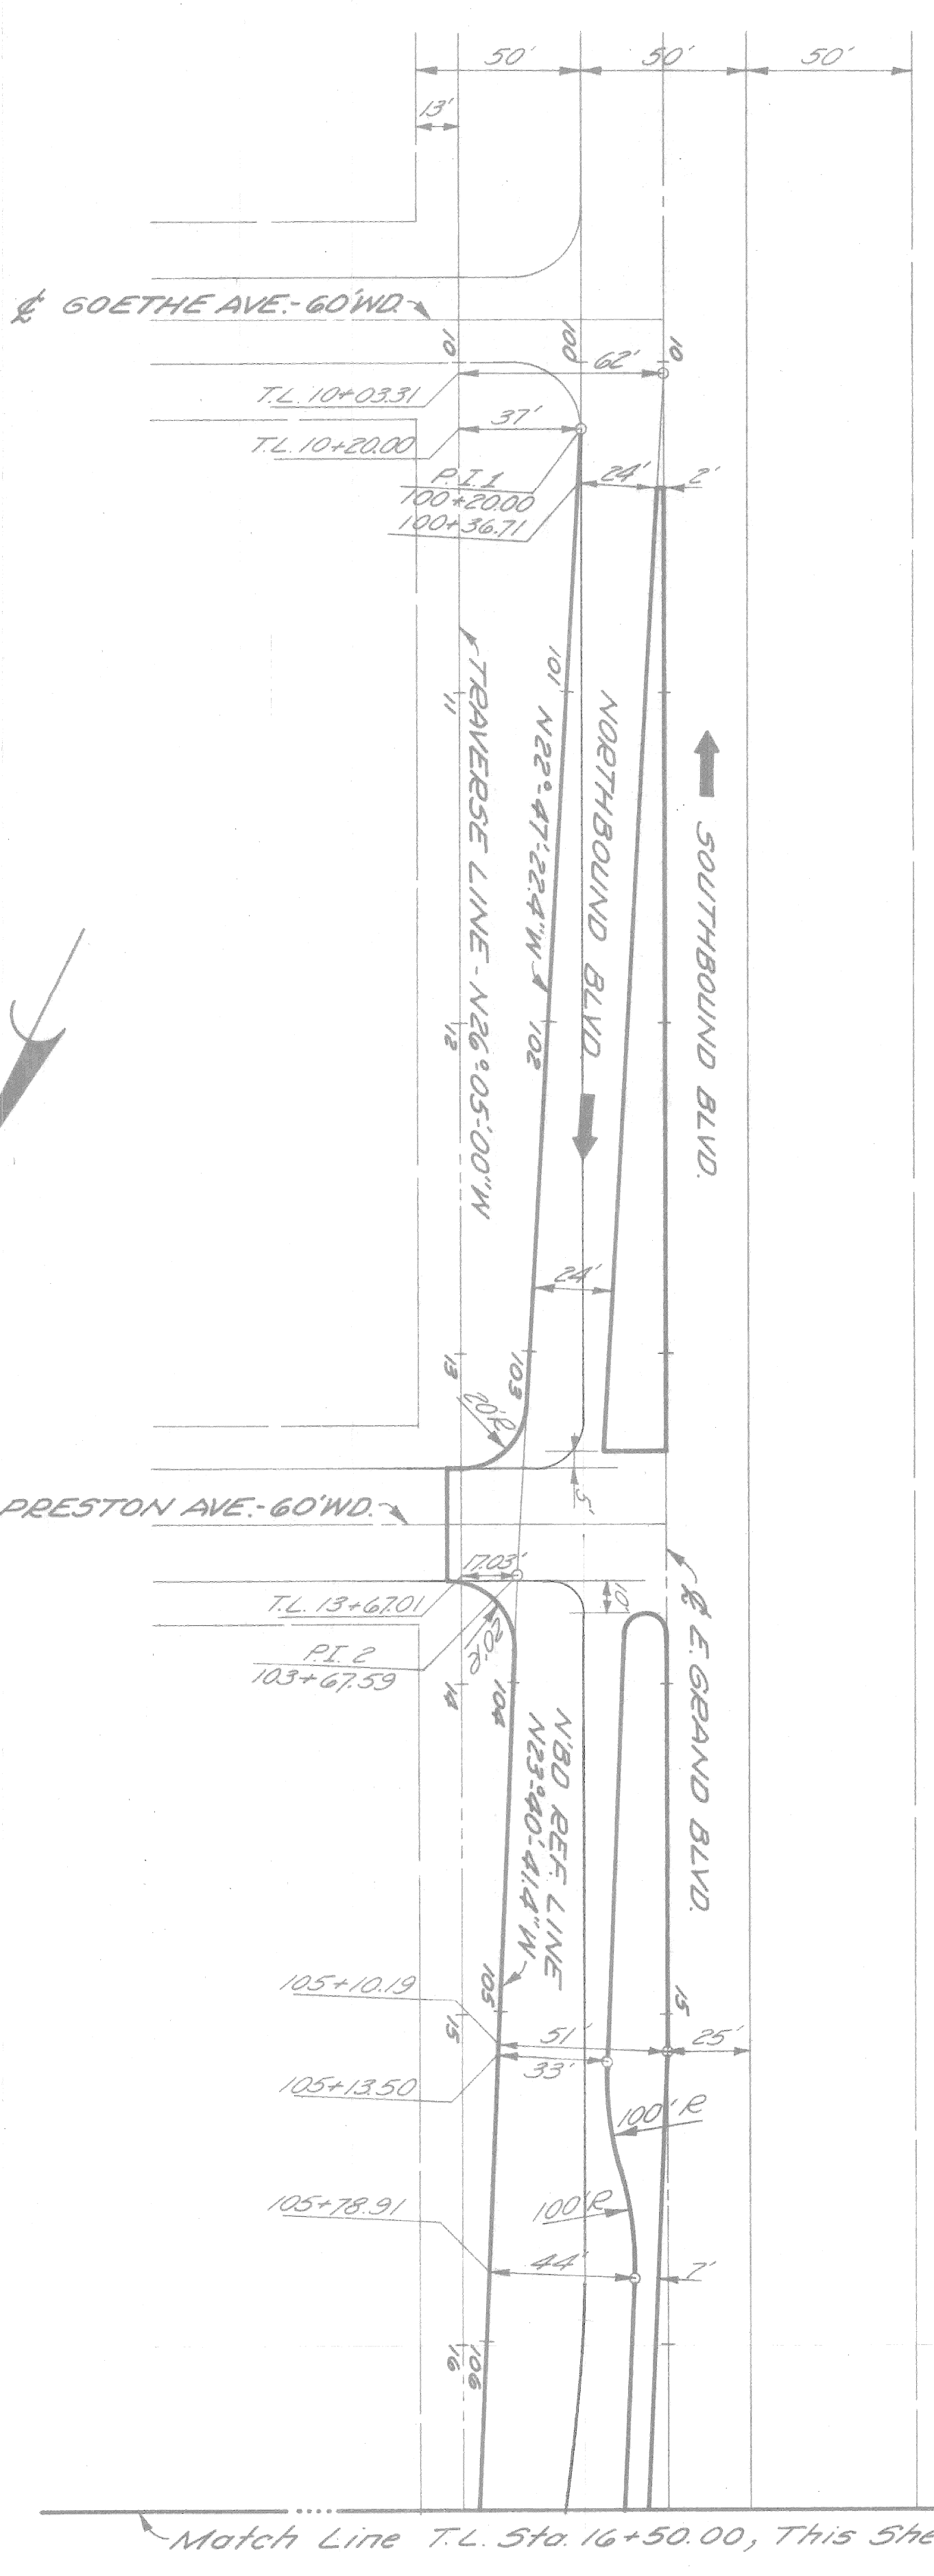

PLAN
 Scale: 1" = 40'

Ex. Pavt added by RP 12-12-72

Prop. Alignment OK, RP 12-12-72

DESIGNED BY	APPROVED	CITY OF DETROIT DEPARTMENT OF PUBLIC WORKS CITY ENGINEERS OFFICE FOR
DRAWN BY	CITY ENGINEER	
TRACED BY		ALIGNMENT E GRAND BLVD - MACK
CHECKED BY		
DESCRIPTION		
REVISIONS LOCATED BY COORDINATES ON SHEET		
DATE		
DRWG NO		
CONTRACT NO		
SHEET OF SHEETS		