



143  
142  
141  
140

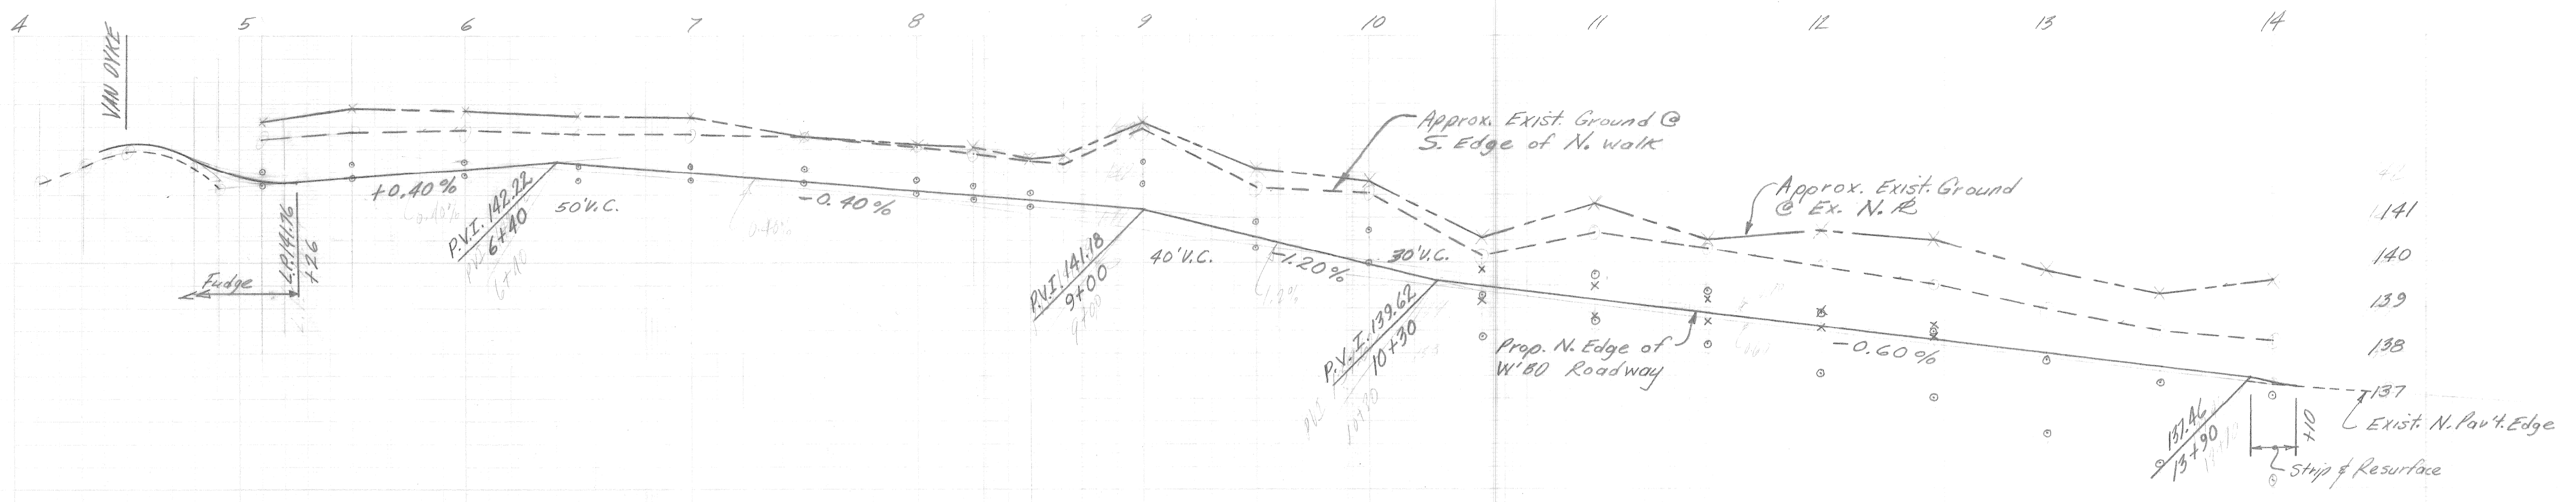


STOTTER

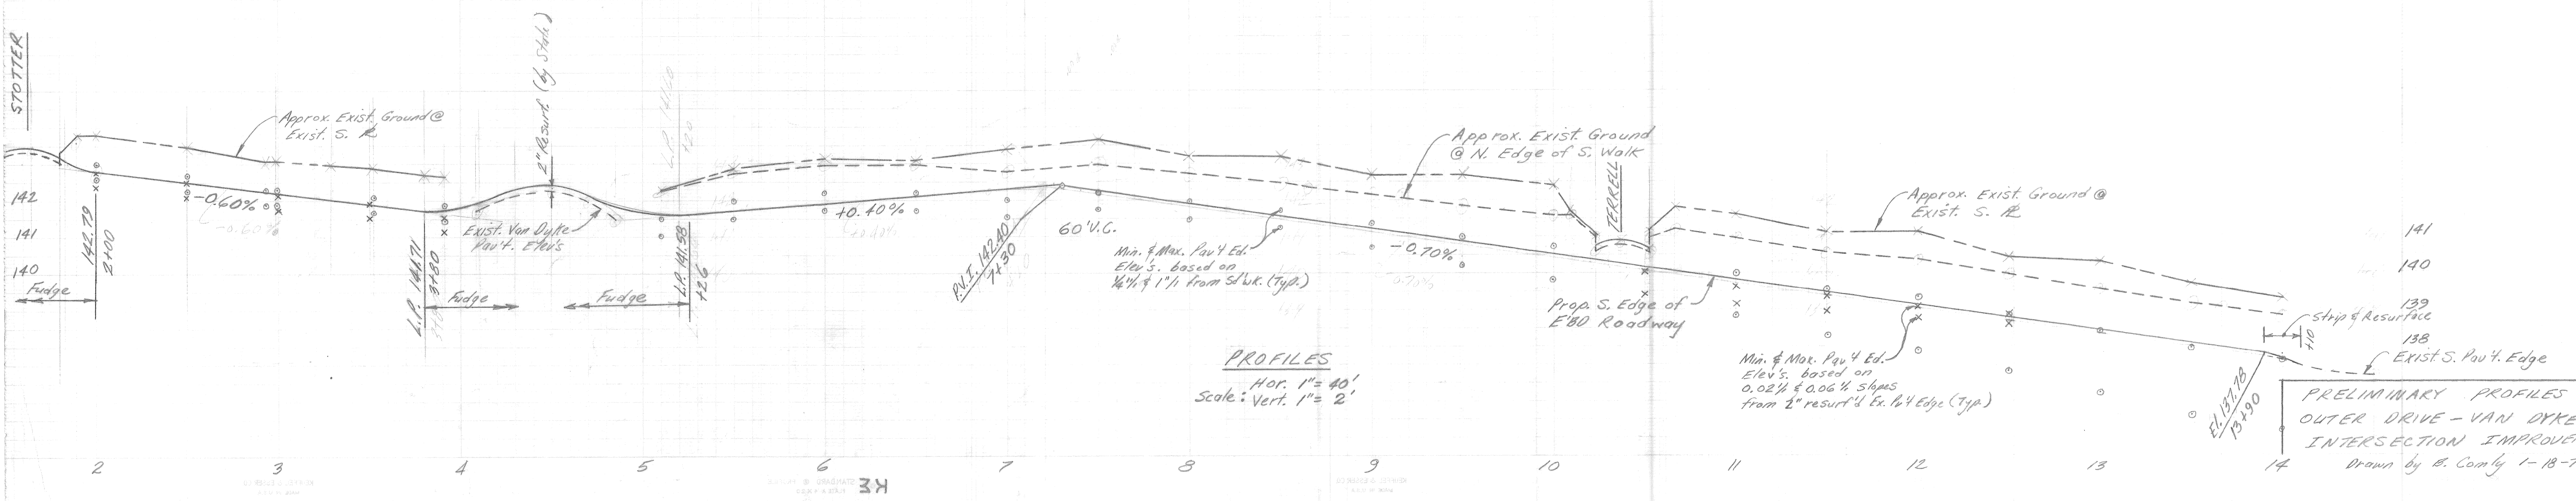

**PROFILES**  
Hor. 1" = 40'  
Scale: Vert. 1" = 2'

Min. & Max. Pav't Ed. Elev's. based on 0.02% & 0.06% slopes from 2" resurf'd Ex. Pav't Edge (Typ.)


PRELIMINARY PROFILES FOR  
OUTER DRIVE - VAN DYKE  
INTERSECTION IMPROVEMENT  
Drawn by B. Comly 1-18-74

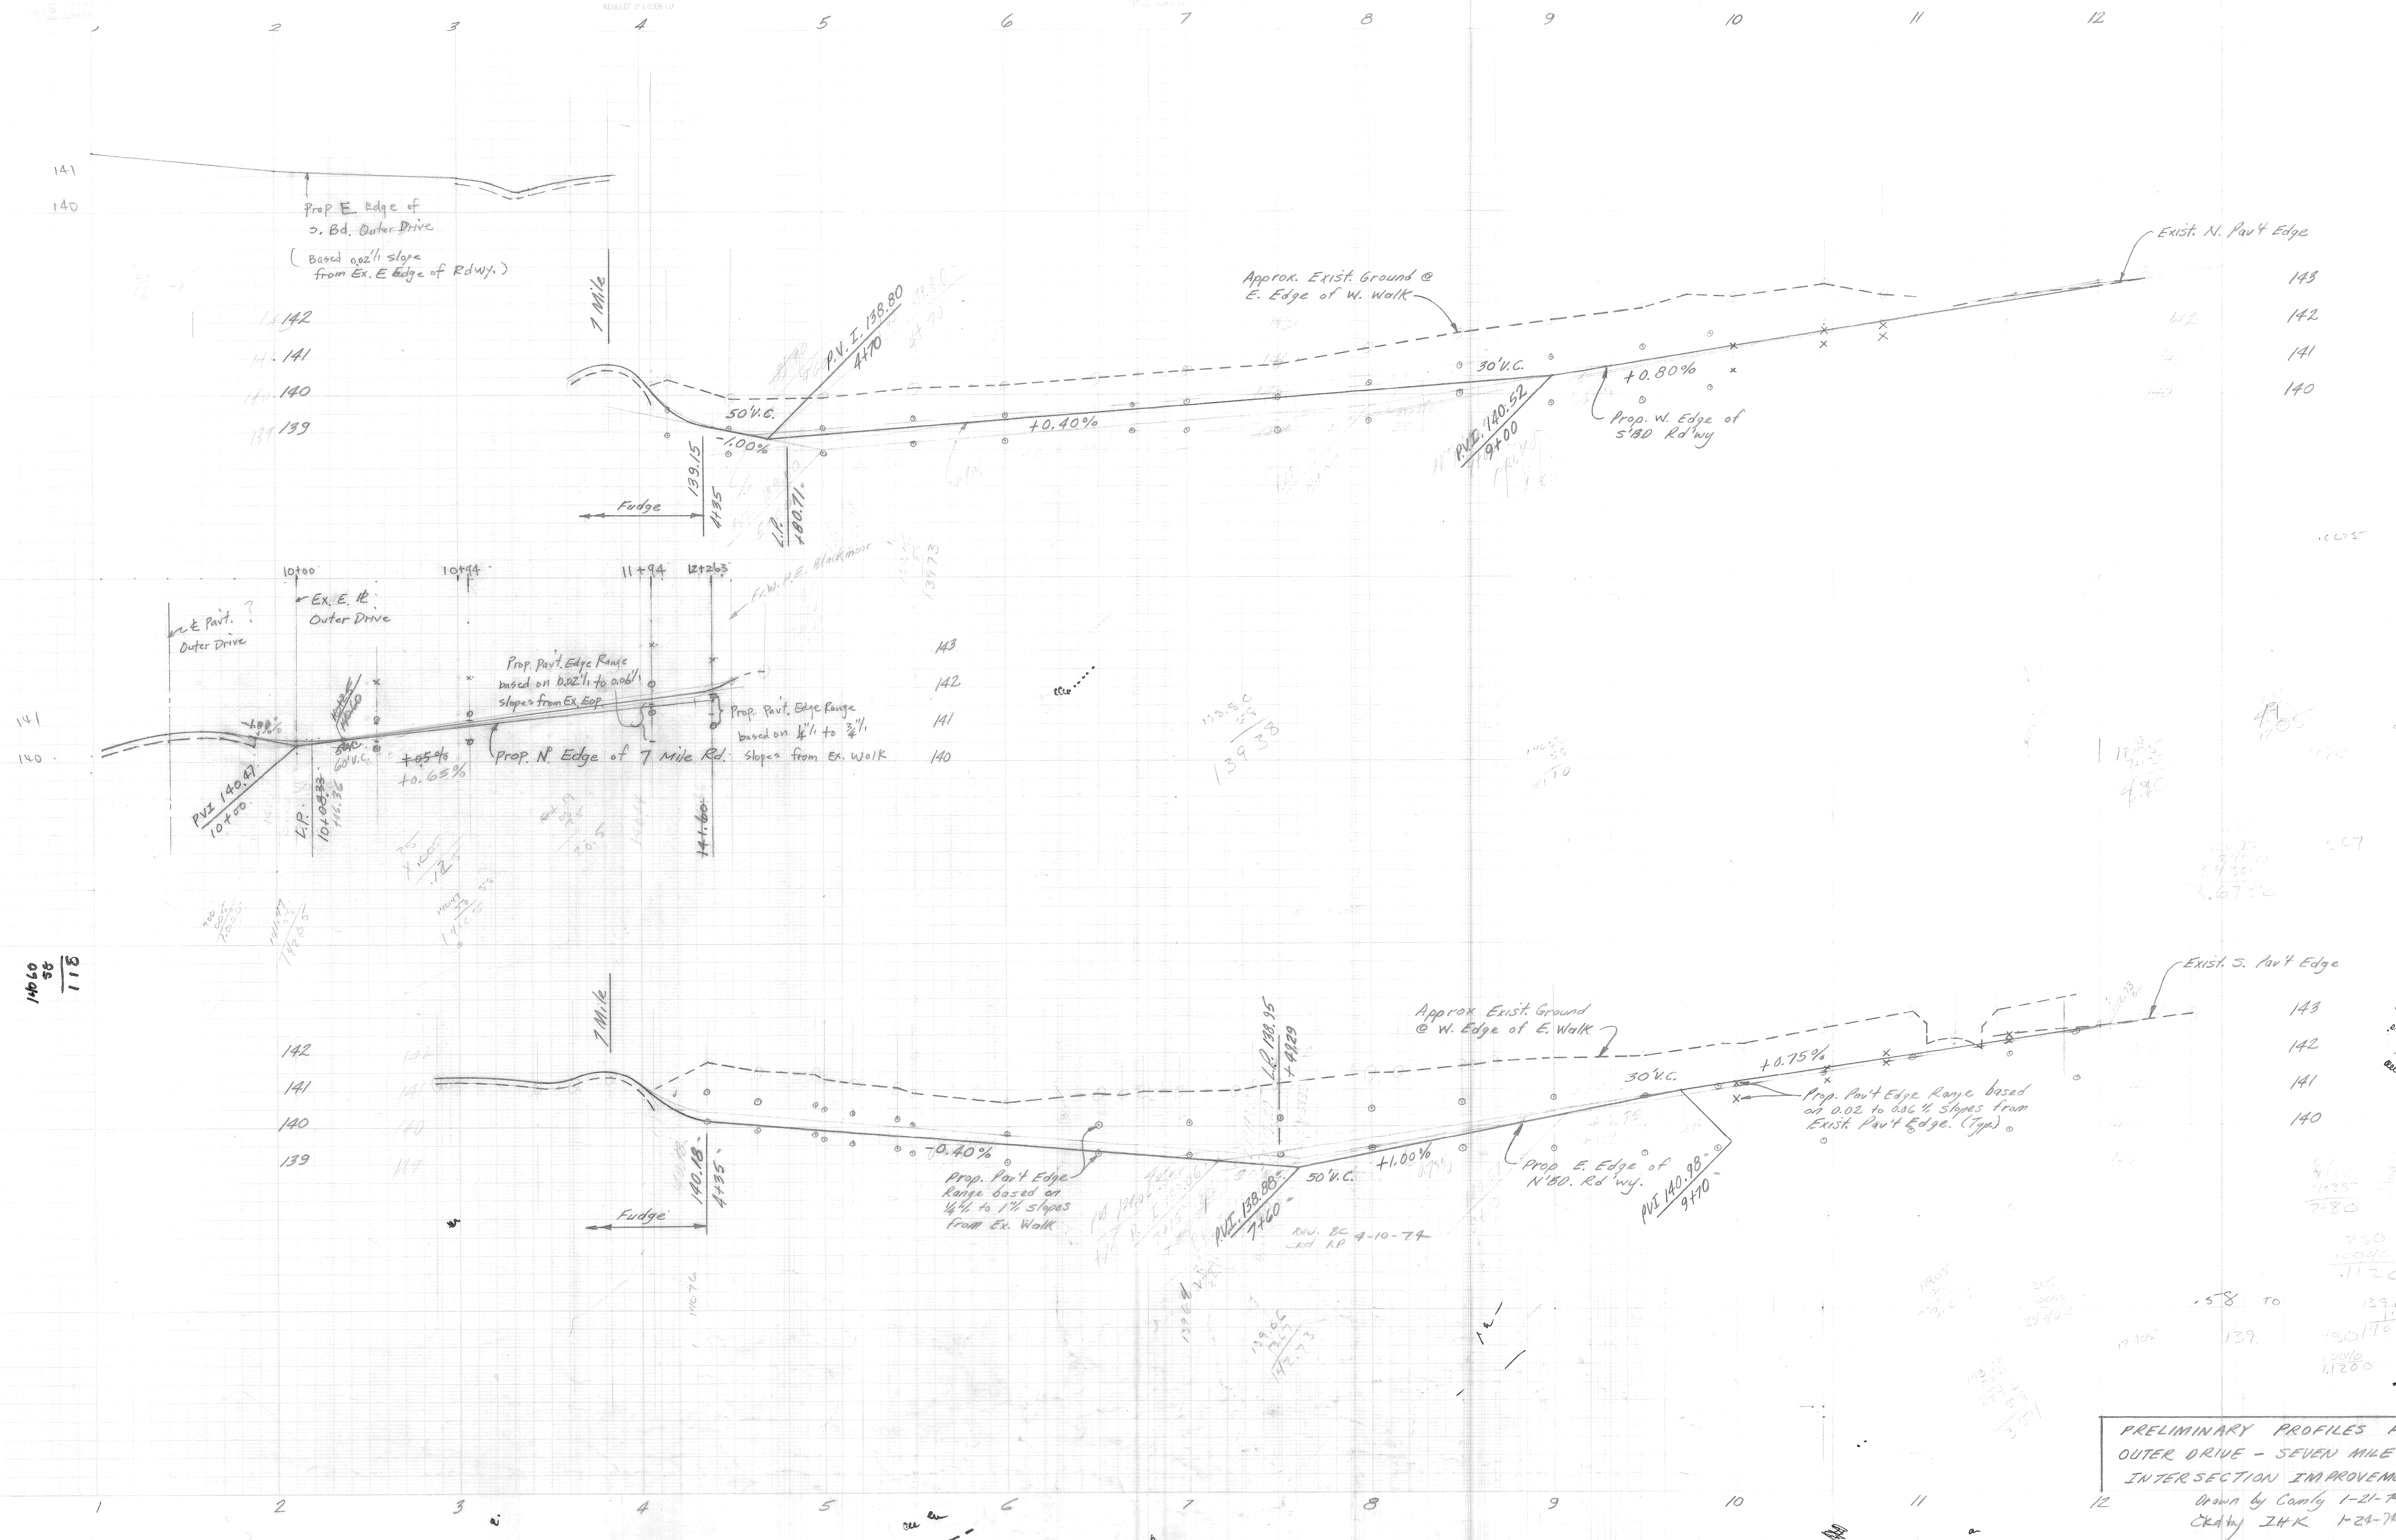

14660  
 58  
 111

PRELIMINARY PROFILES FOR  
 OUTER DRIVE - SEVEN MILE RD.  
 INTERSECTION IMPROVEMENTS  
 Drawn by Comly 1-21-74  
 Check JHK 1-24-74



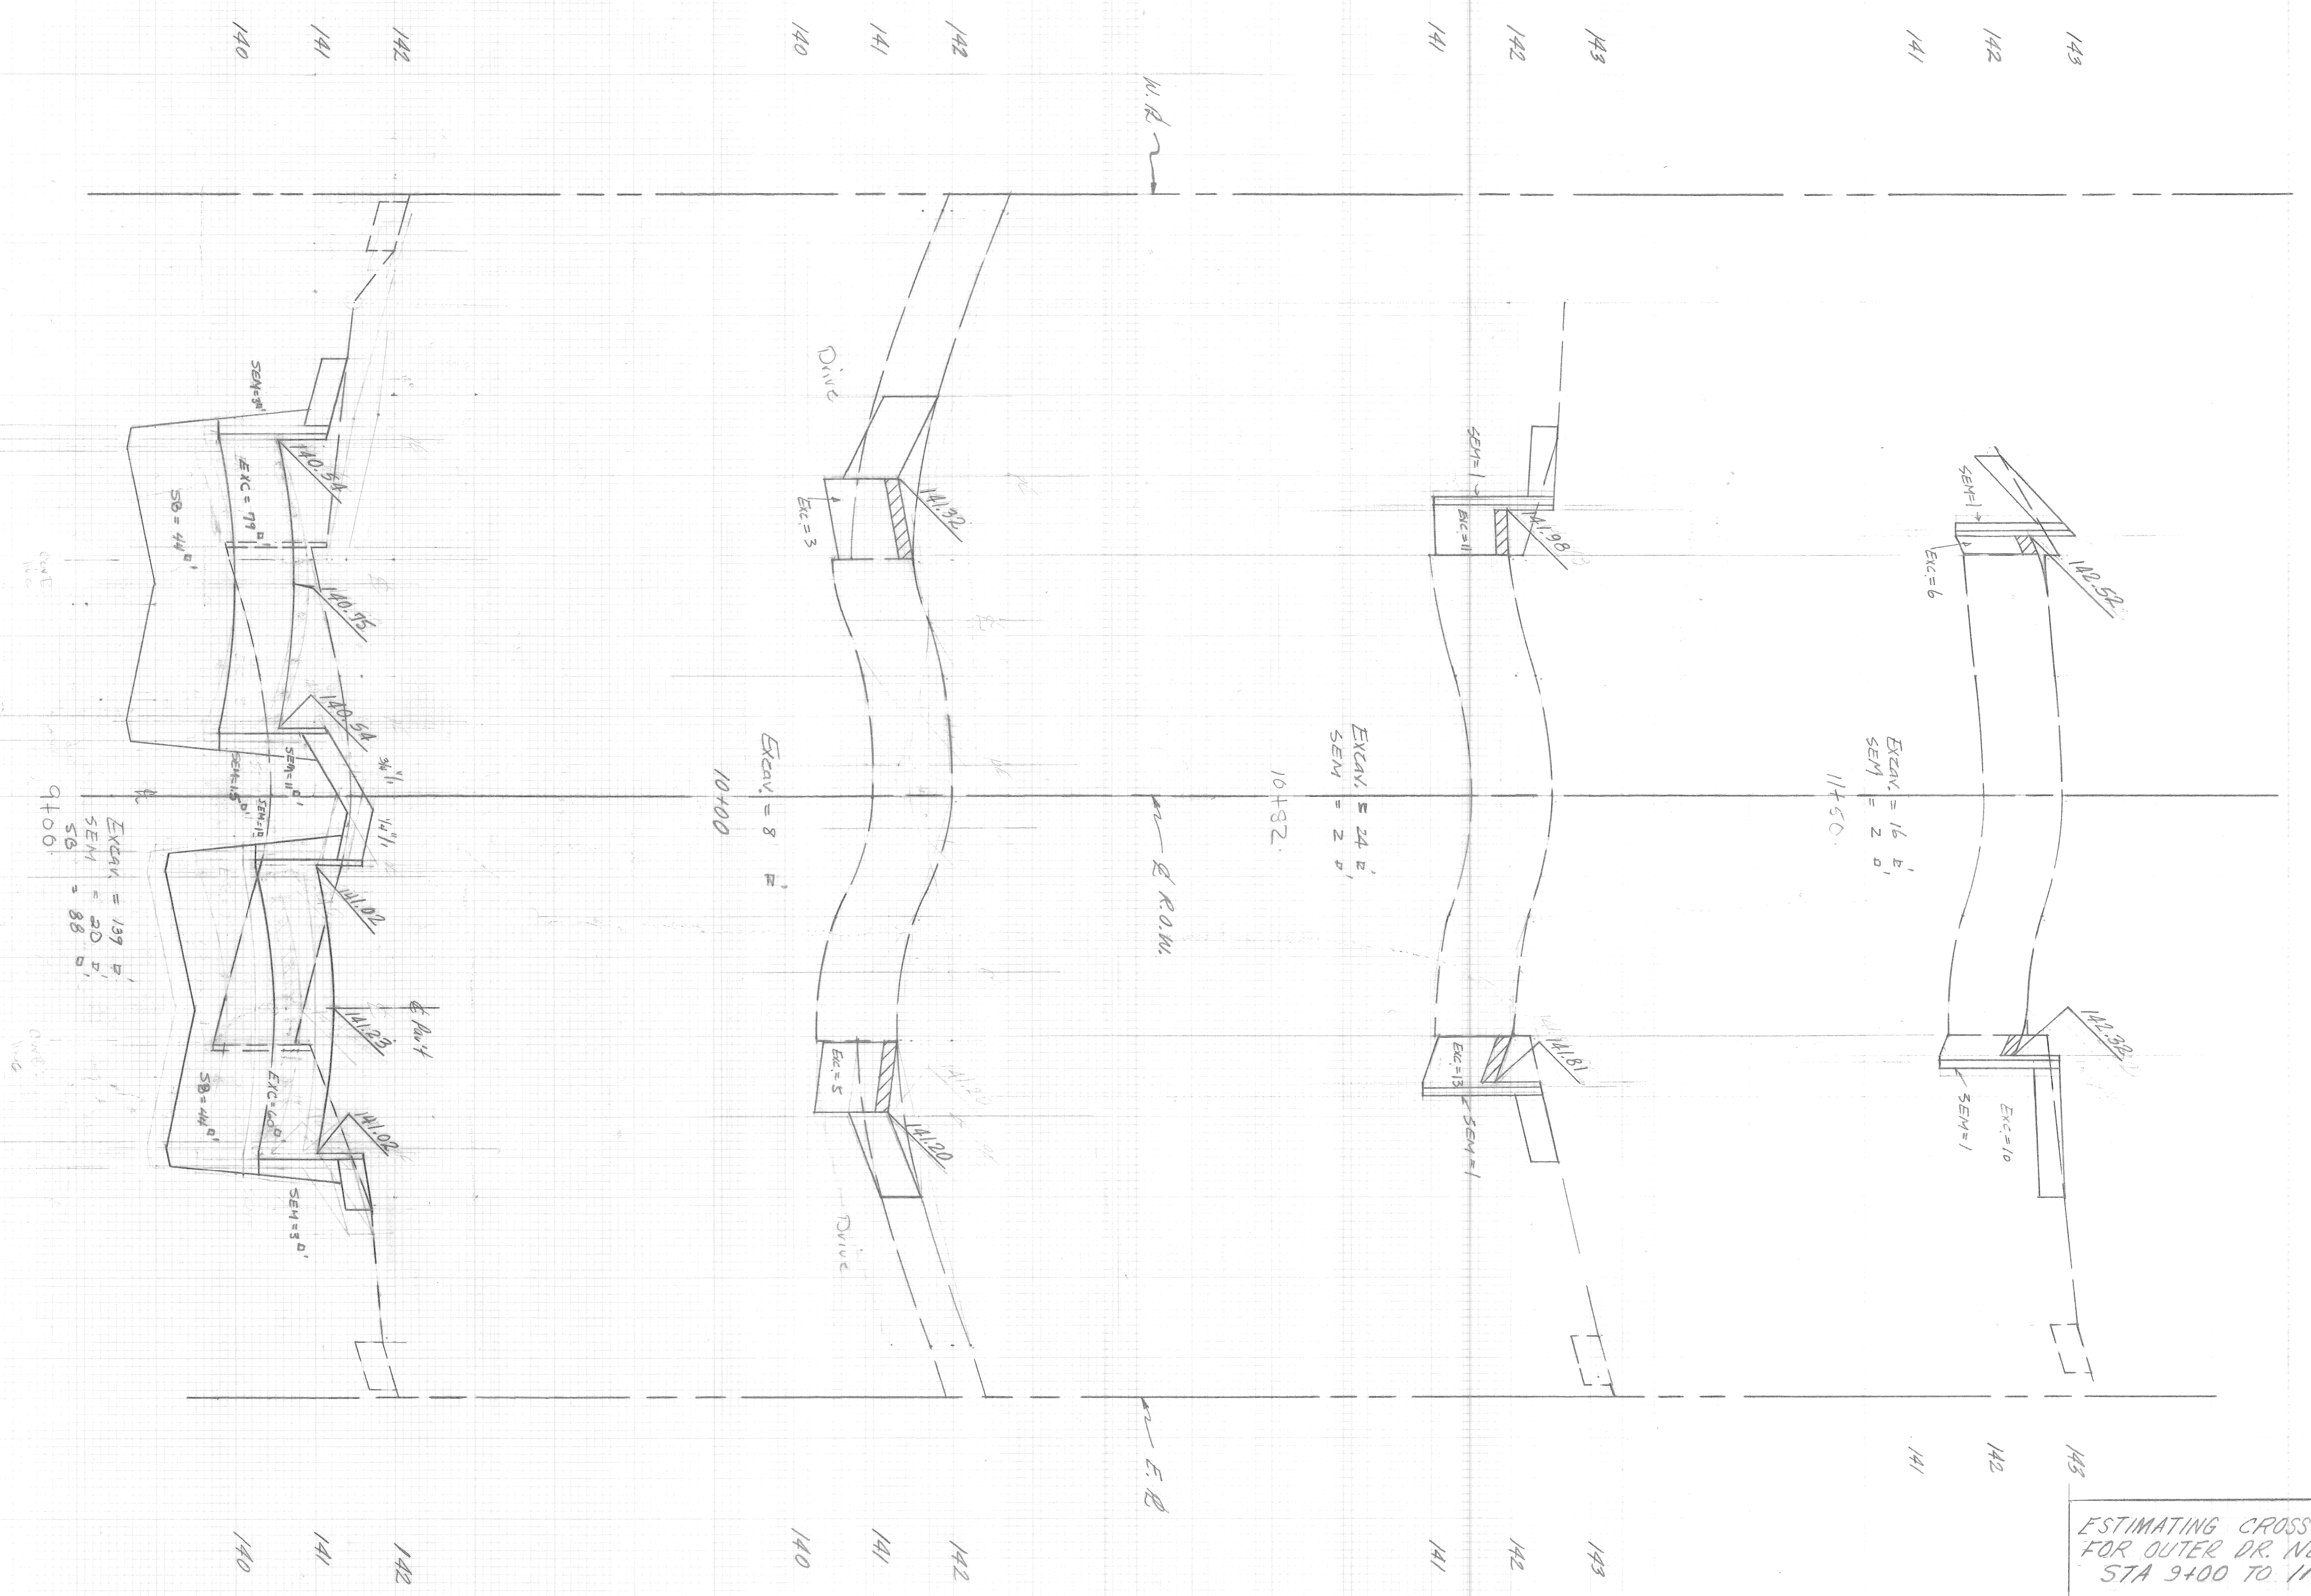

ESTIMATING CROSS SECTIONS  
FOR OUTER DR. NEAR 7 MILE  
STA 9+00 TO 11+50

Changes in Prop Grade added DEL 7-15-74  
 Ex Ground Added by M.S. 1-17-74  
 " " " " " " " " 1-28-74  
 Prop Grade Added by Camby 1-30-74  
 " " " " " " " " 2-2-74

CURB  
11'-6"

CURB  
11'-6"

CURB  
11'-6"