
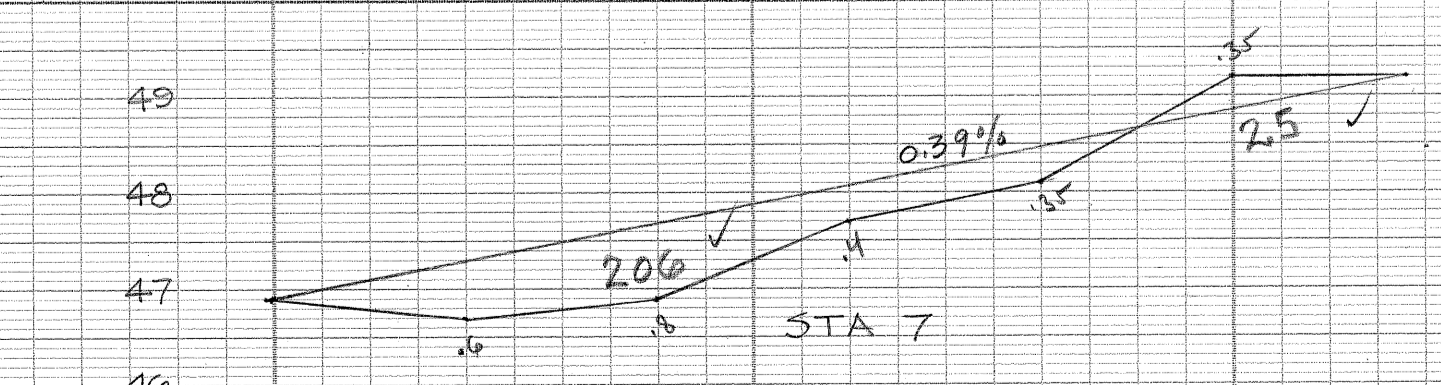
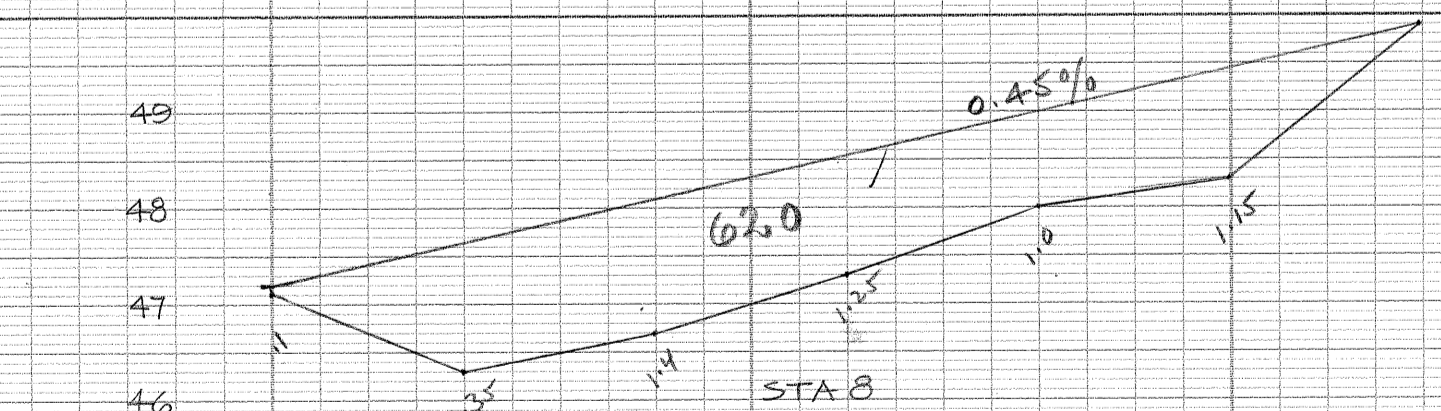
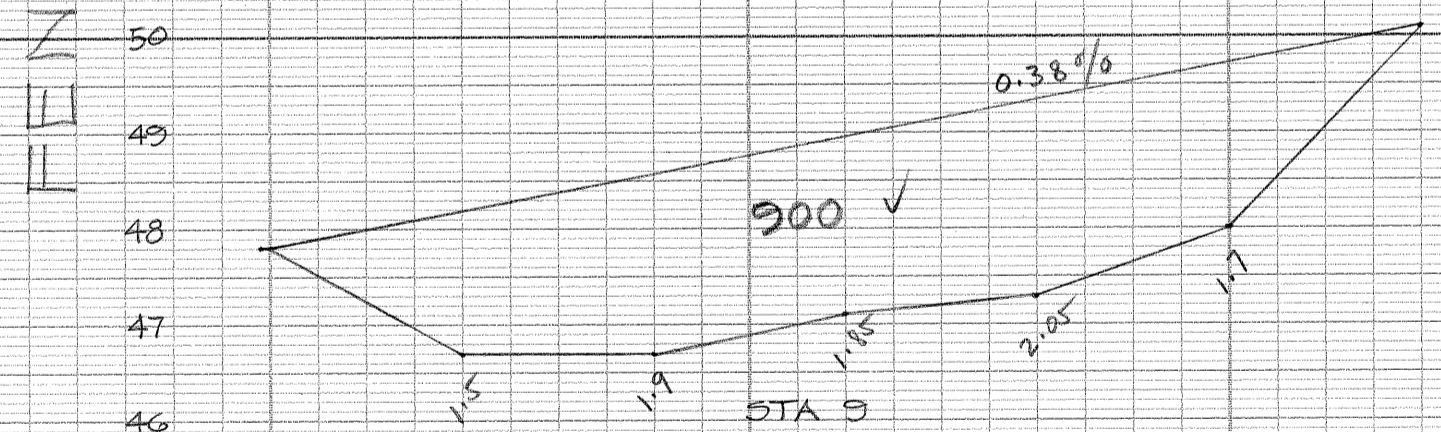
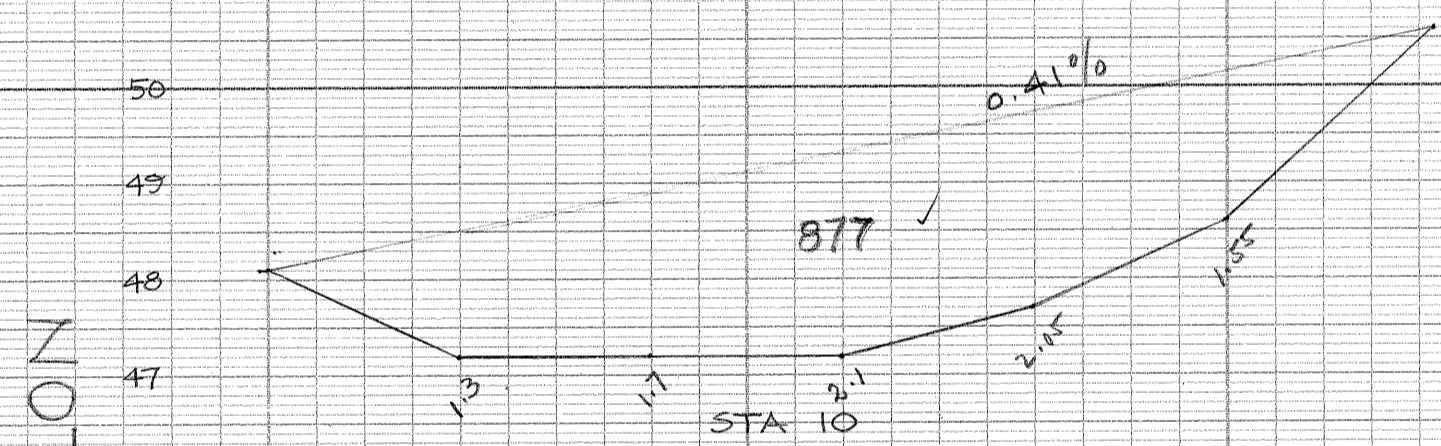
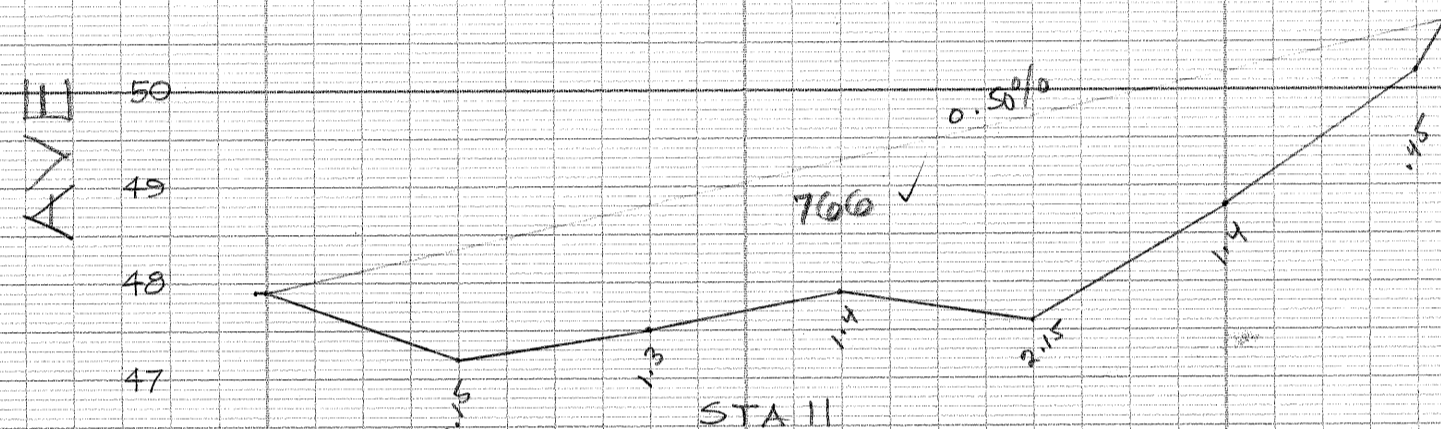


CHARLES AVE



LOCE AVE

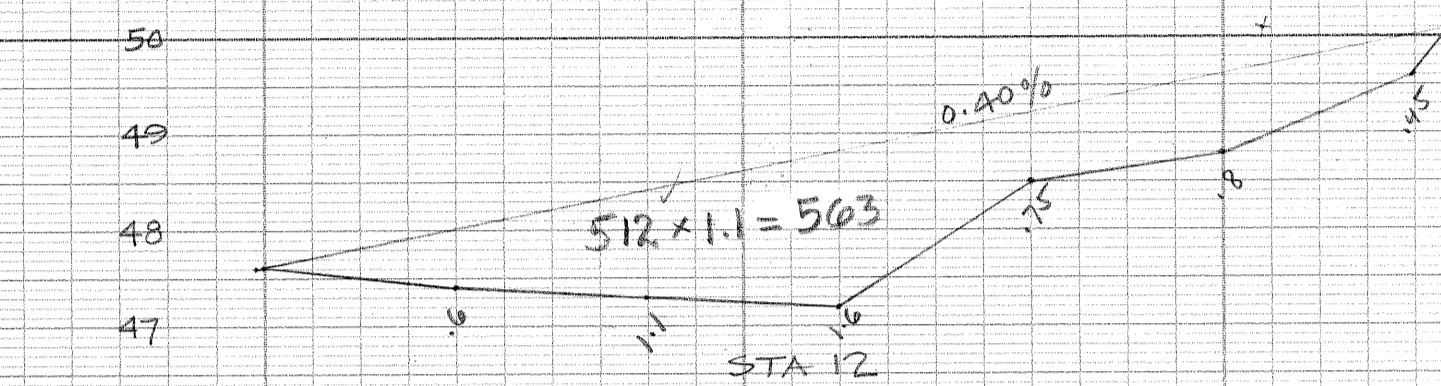

JAYNE PLAFIELD #5  
SECTION EAST OF FENELON

"Perfect" PROFILE  
PLATE A.  
EUGENE DIETZEN Co.

960312374

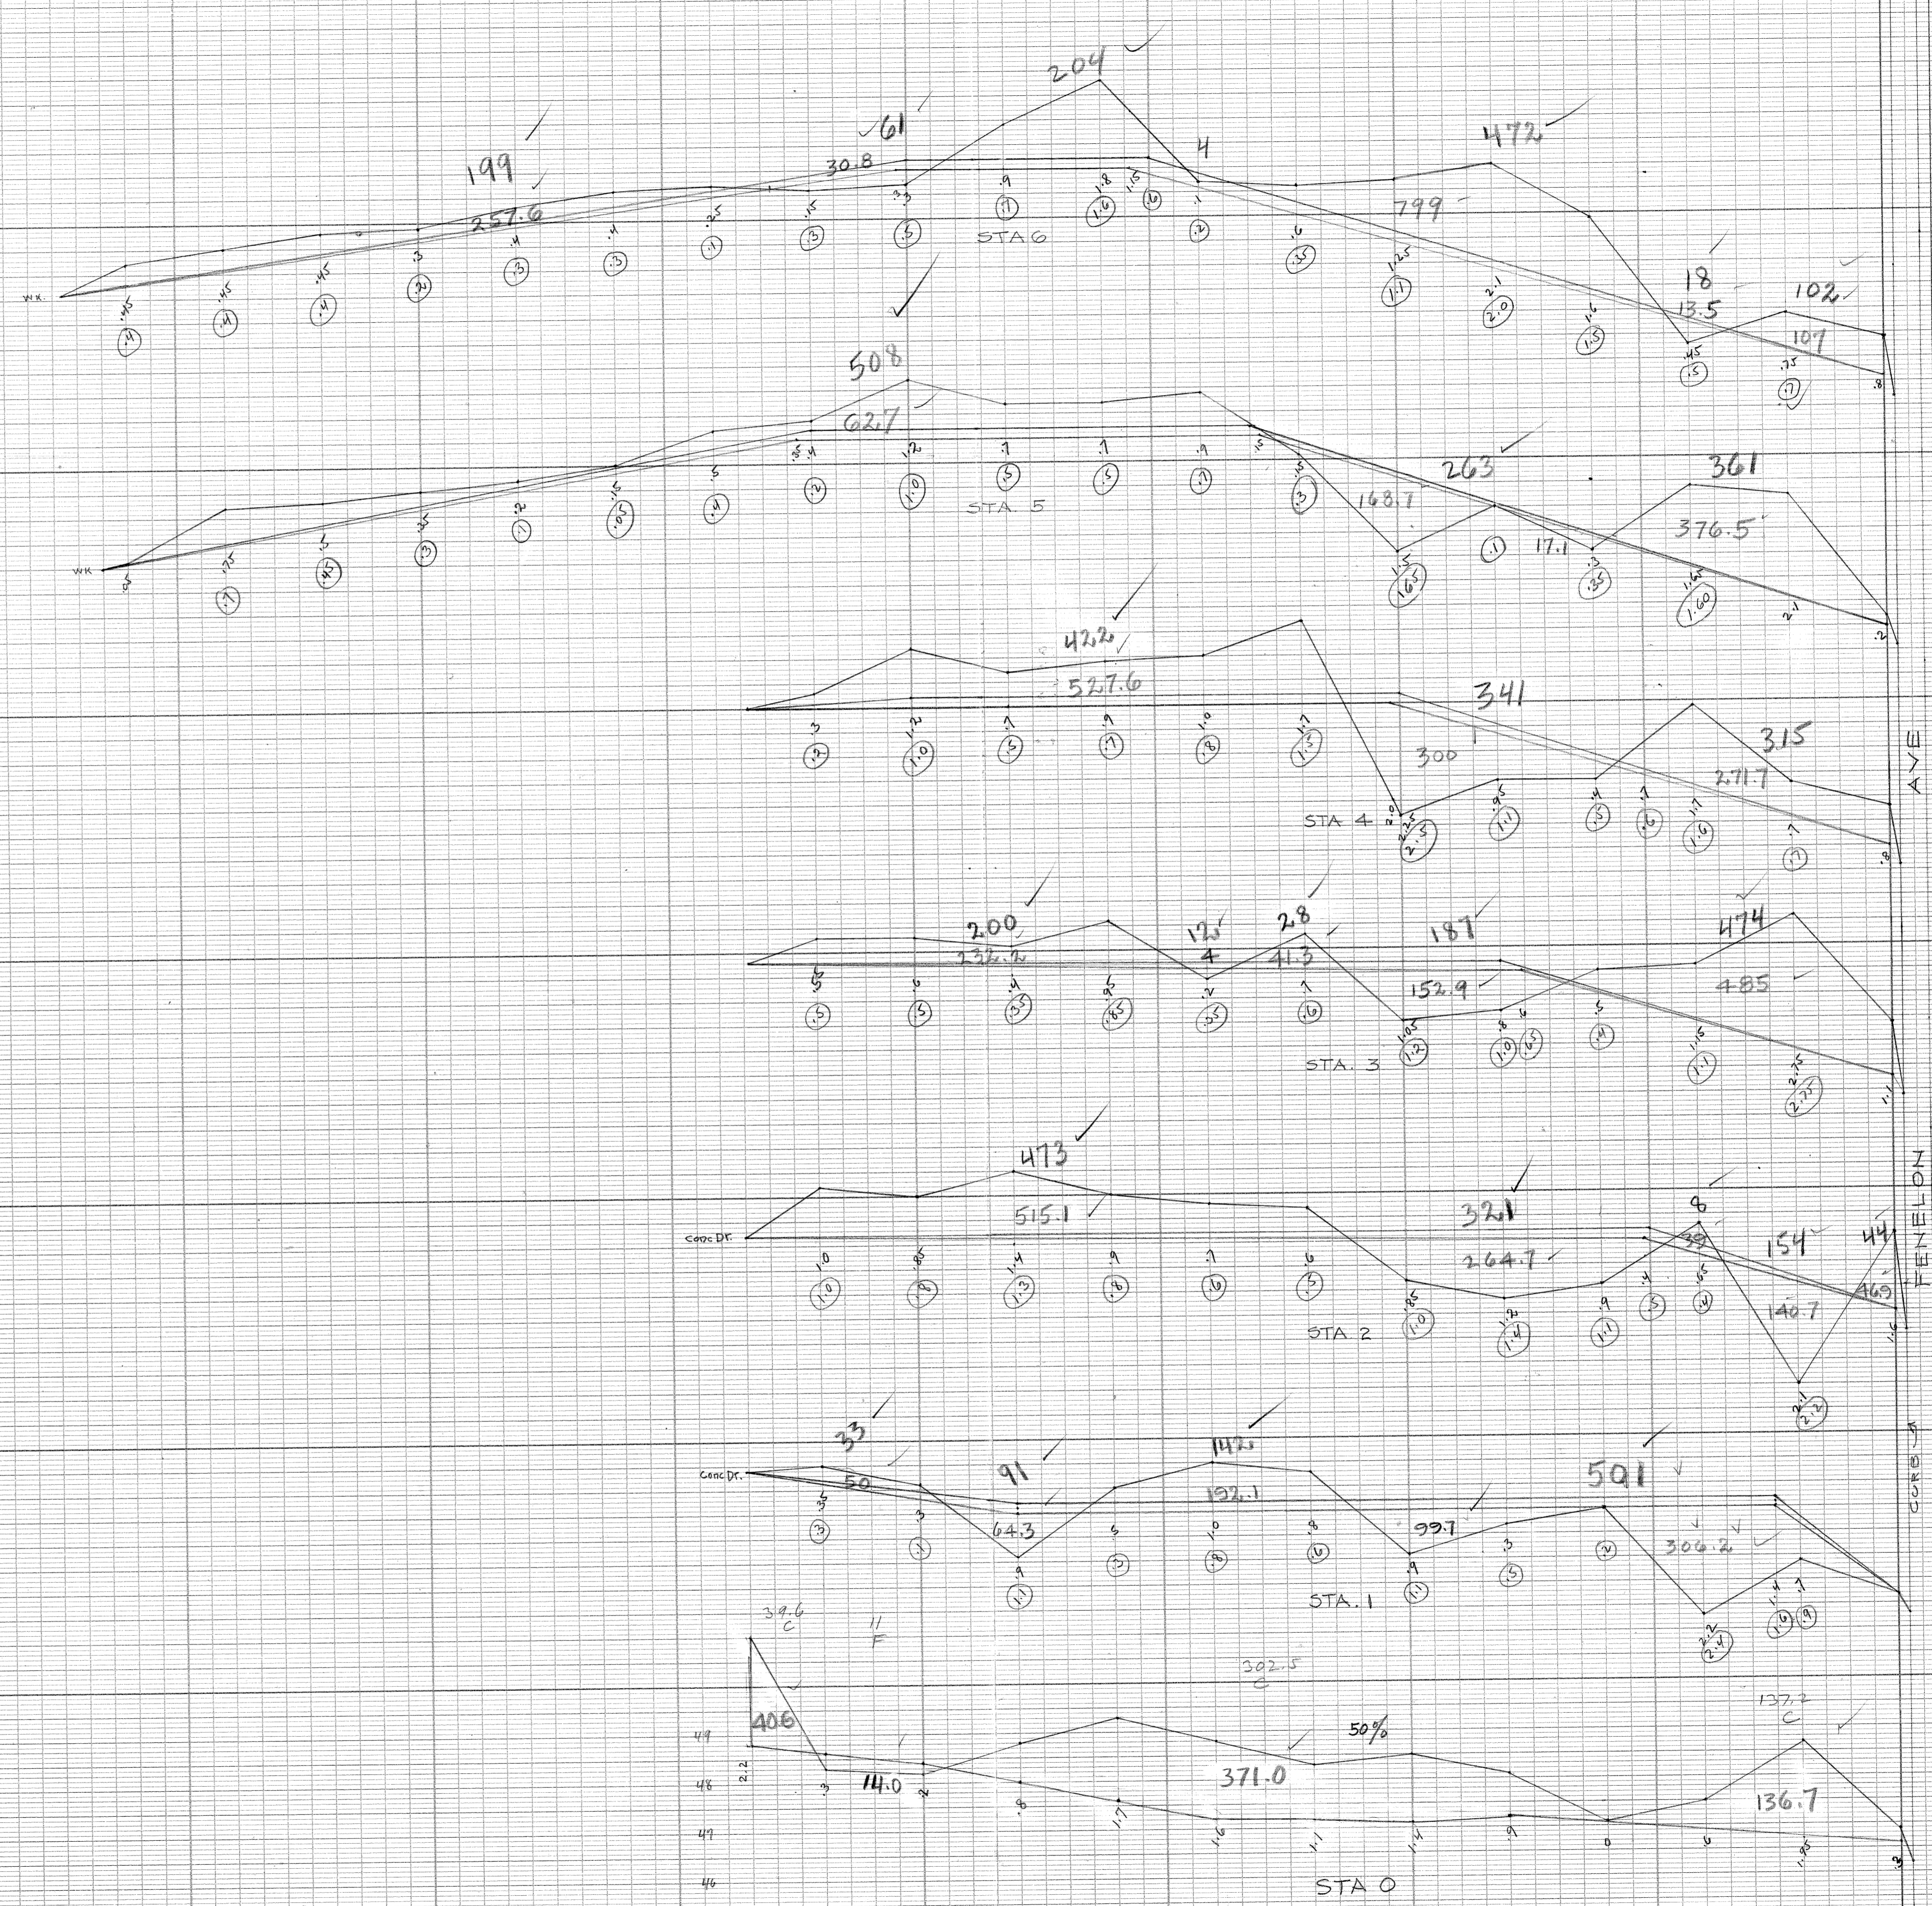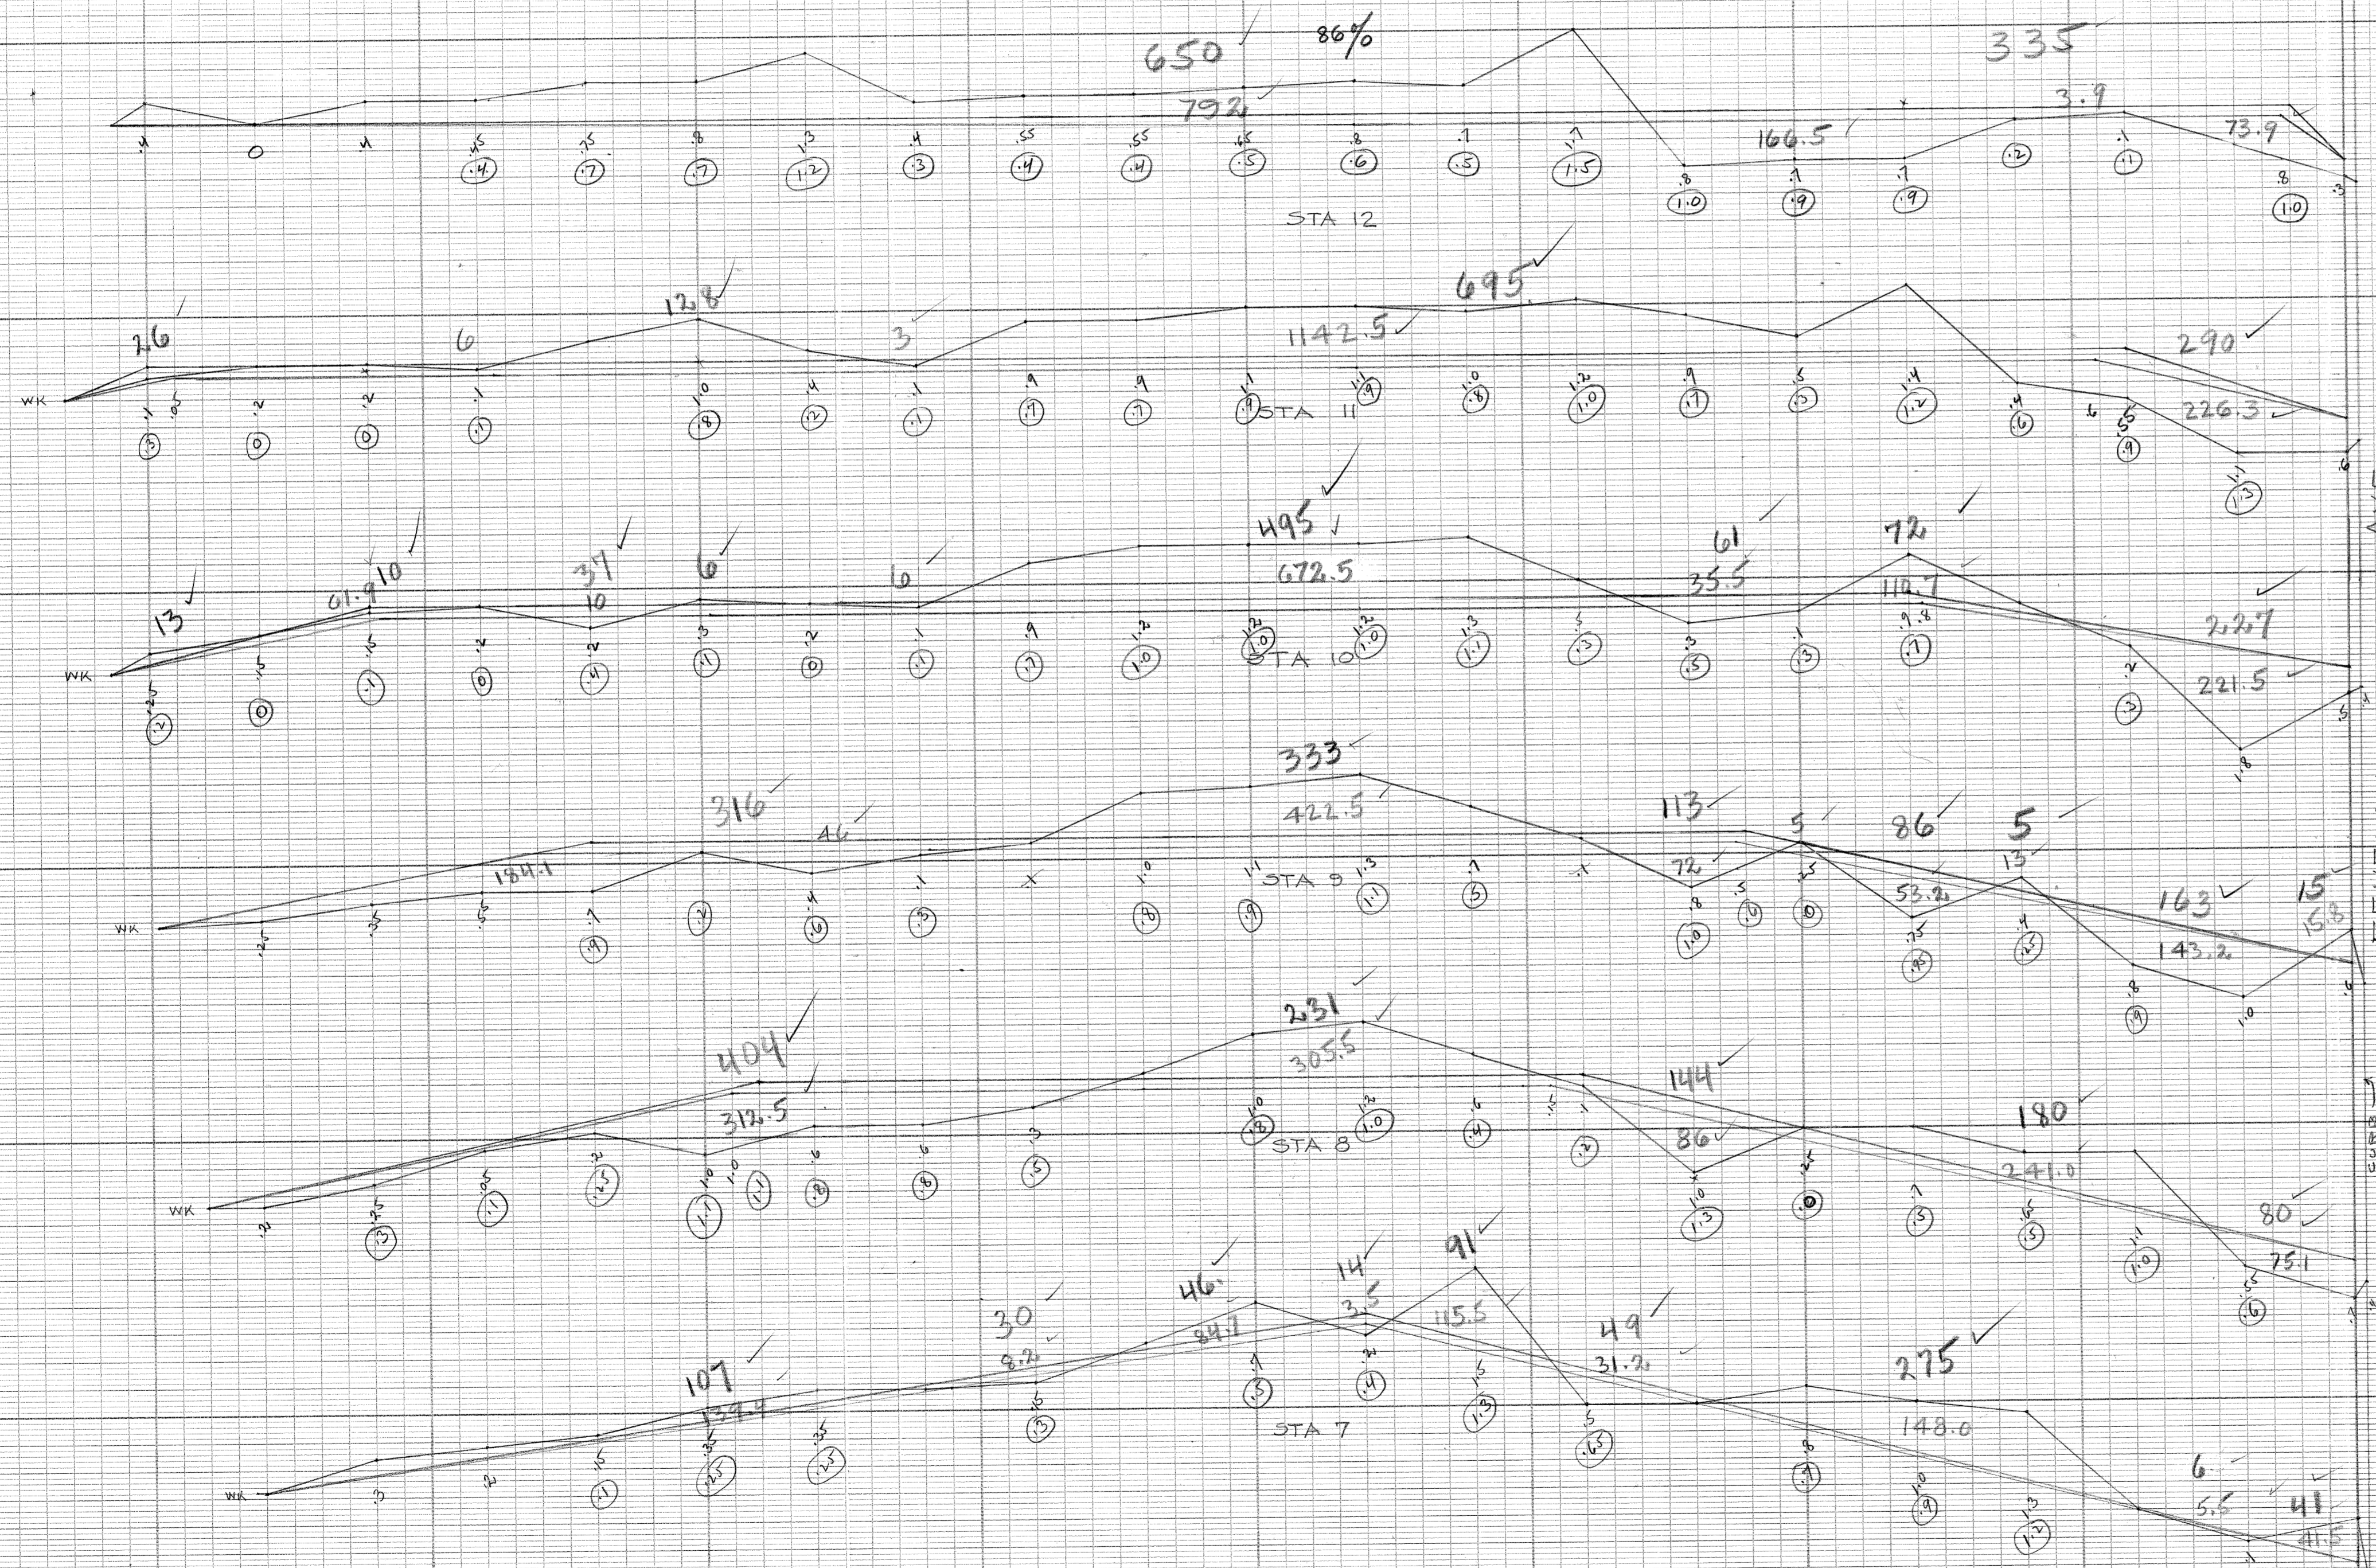

21 20 19 18 17 16 15 14 13 12 11 10 9 8 7 6 5 4 3 2 1 0  
 Defect PROFILE PLATE A. EUGENE DIETZGEN Co. 960312372

JAYNE PLAYFIELD #5  
 Section West of Fenelon Ave.

20 19 18 17 16 15 14 13 12 11 10 9 8 7 6 5 4 3 2 1 0  
 Defect PROFILE PLATE A. EUGENE DIETZGEN Co.

