
















STATE	PROJ. NO.	FISCAL YEAR	SHEET NO.	TOTAL SHEETS
MICH.	1121214			
CITY				
ROUTE				
STATE	PROJ. NO.	FISCAL YEAR	SHEET NO.	TOTAL SHEETS
MICH.	1121214			
CITY				
ROUTE				

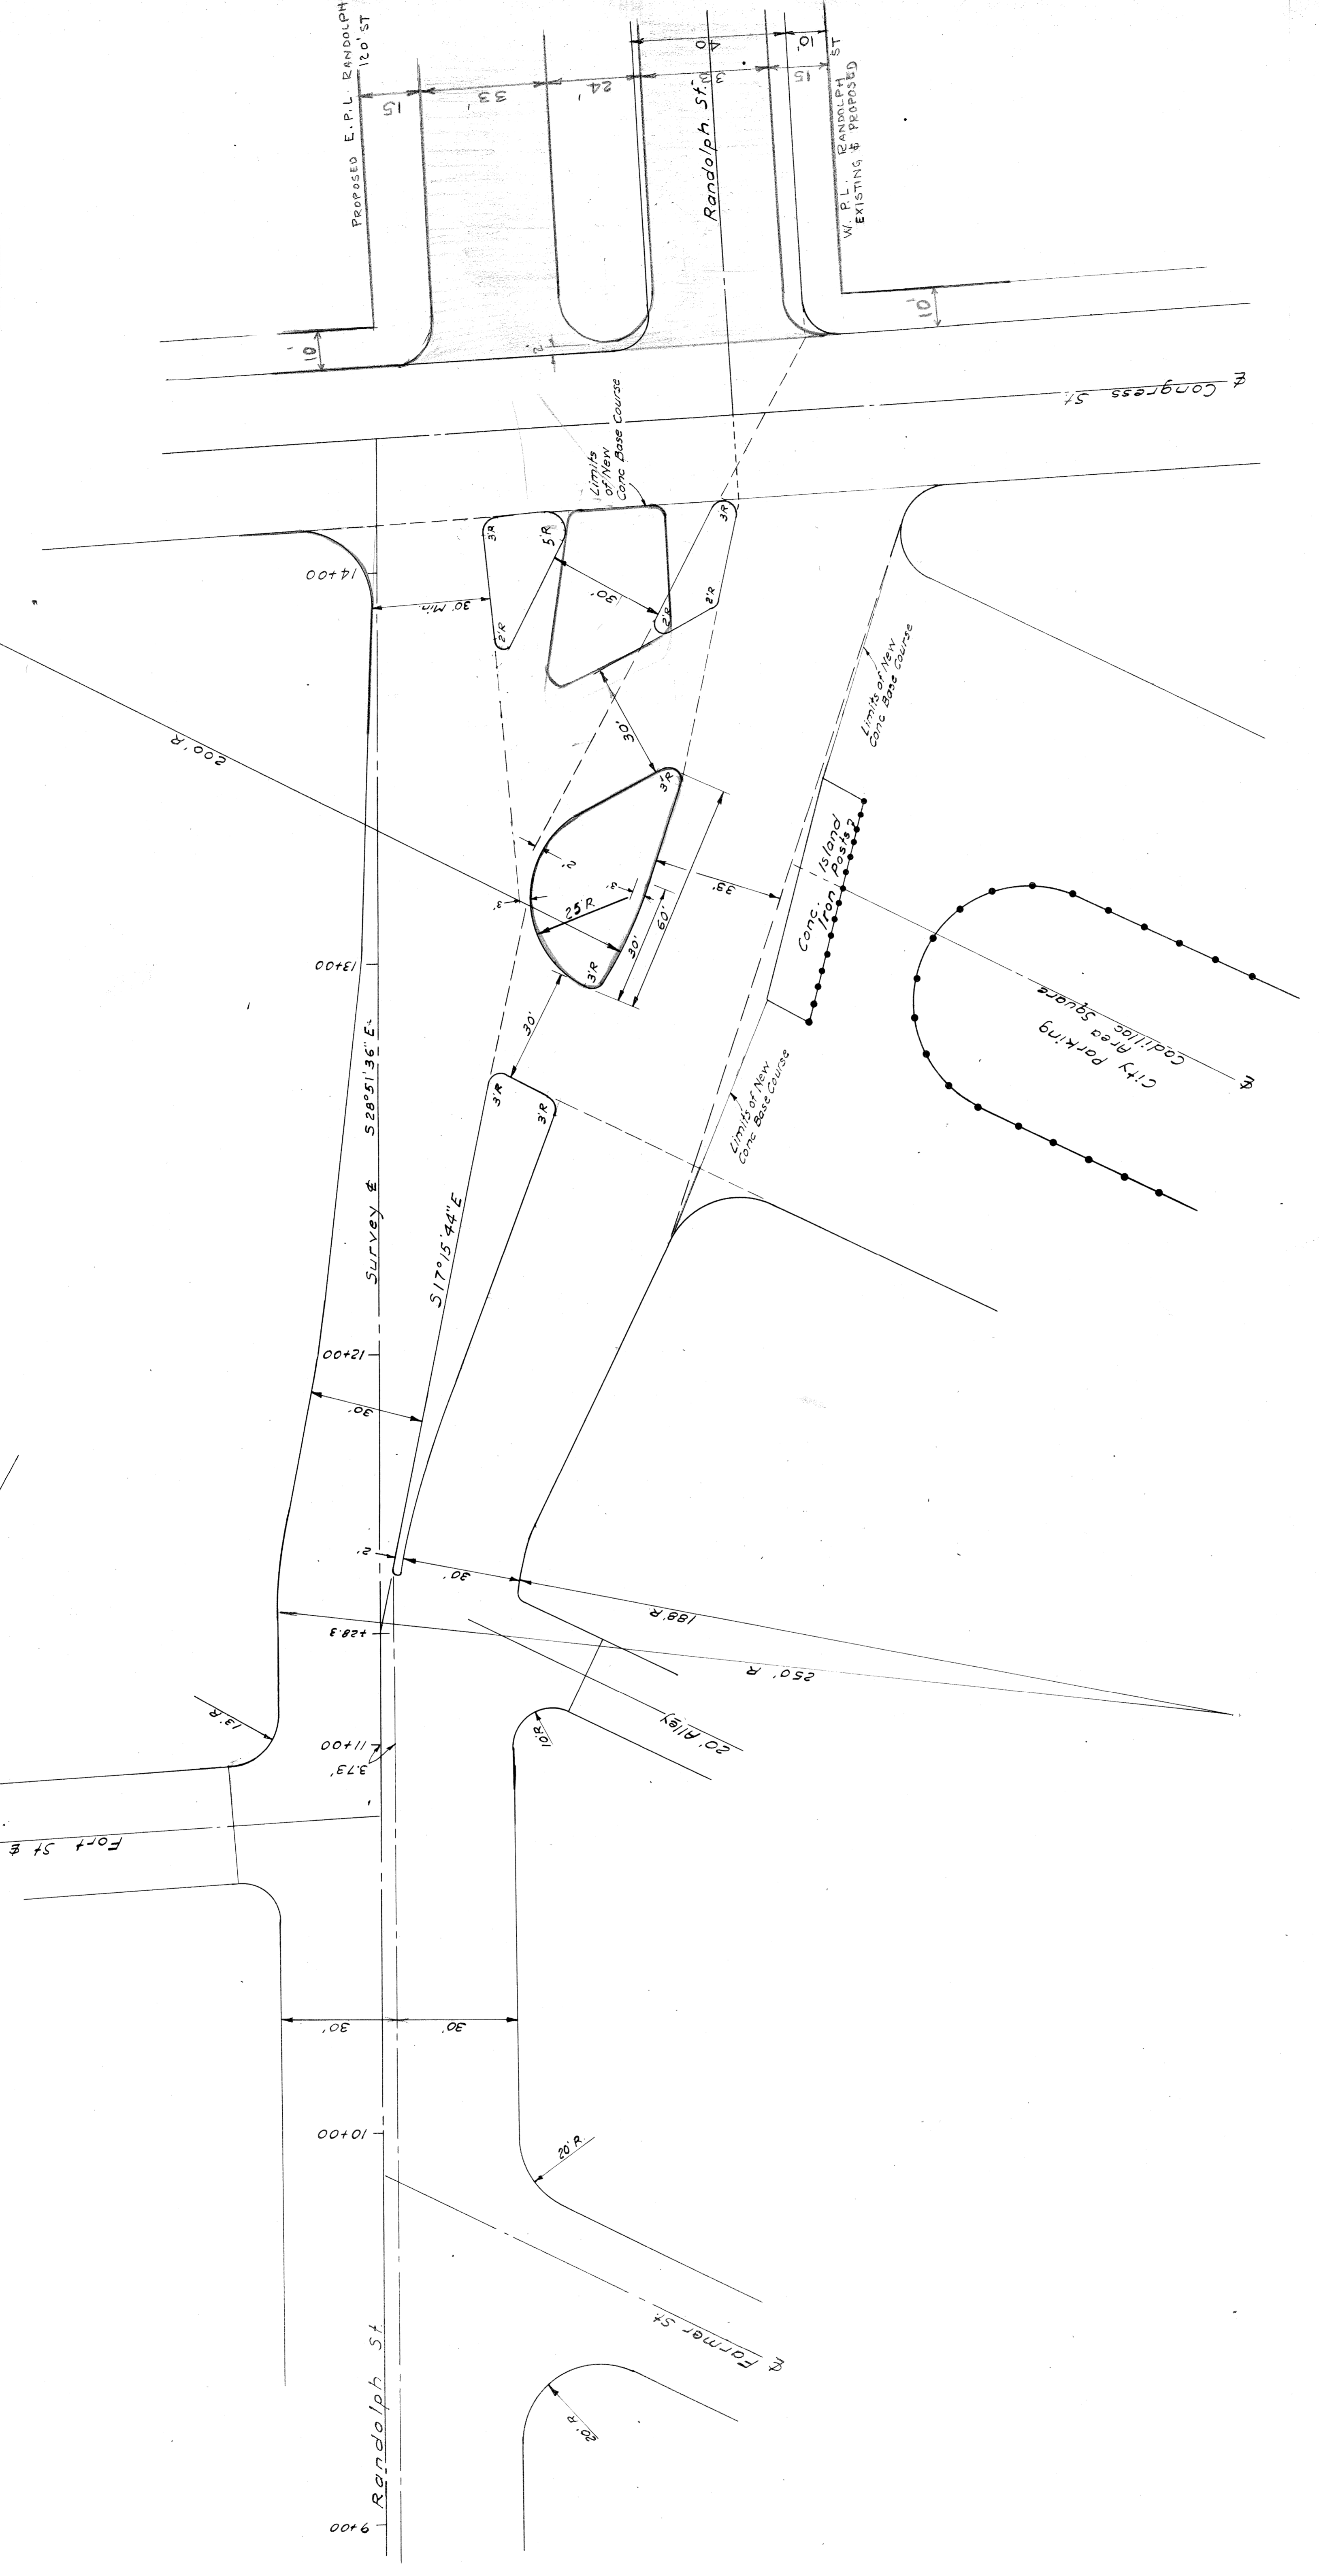

Randolph - Cadillac Sq  
Intersection



STATE	PROJ. NO.	YEAR	SHEET	SHEETS
MICH.	W122 (A)			
CITY	CITY			
ROUTE	W122			
DATE	02-14	Wayne Dept.		

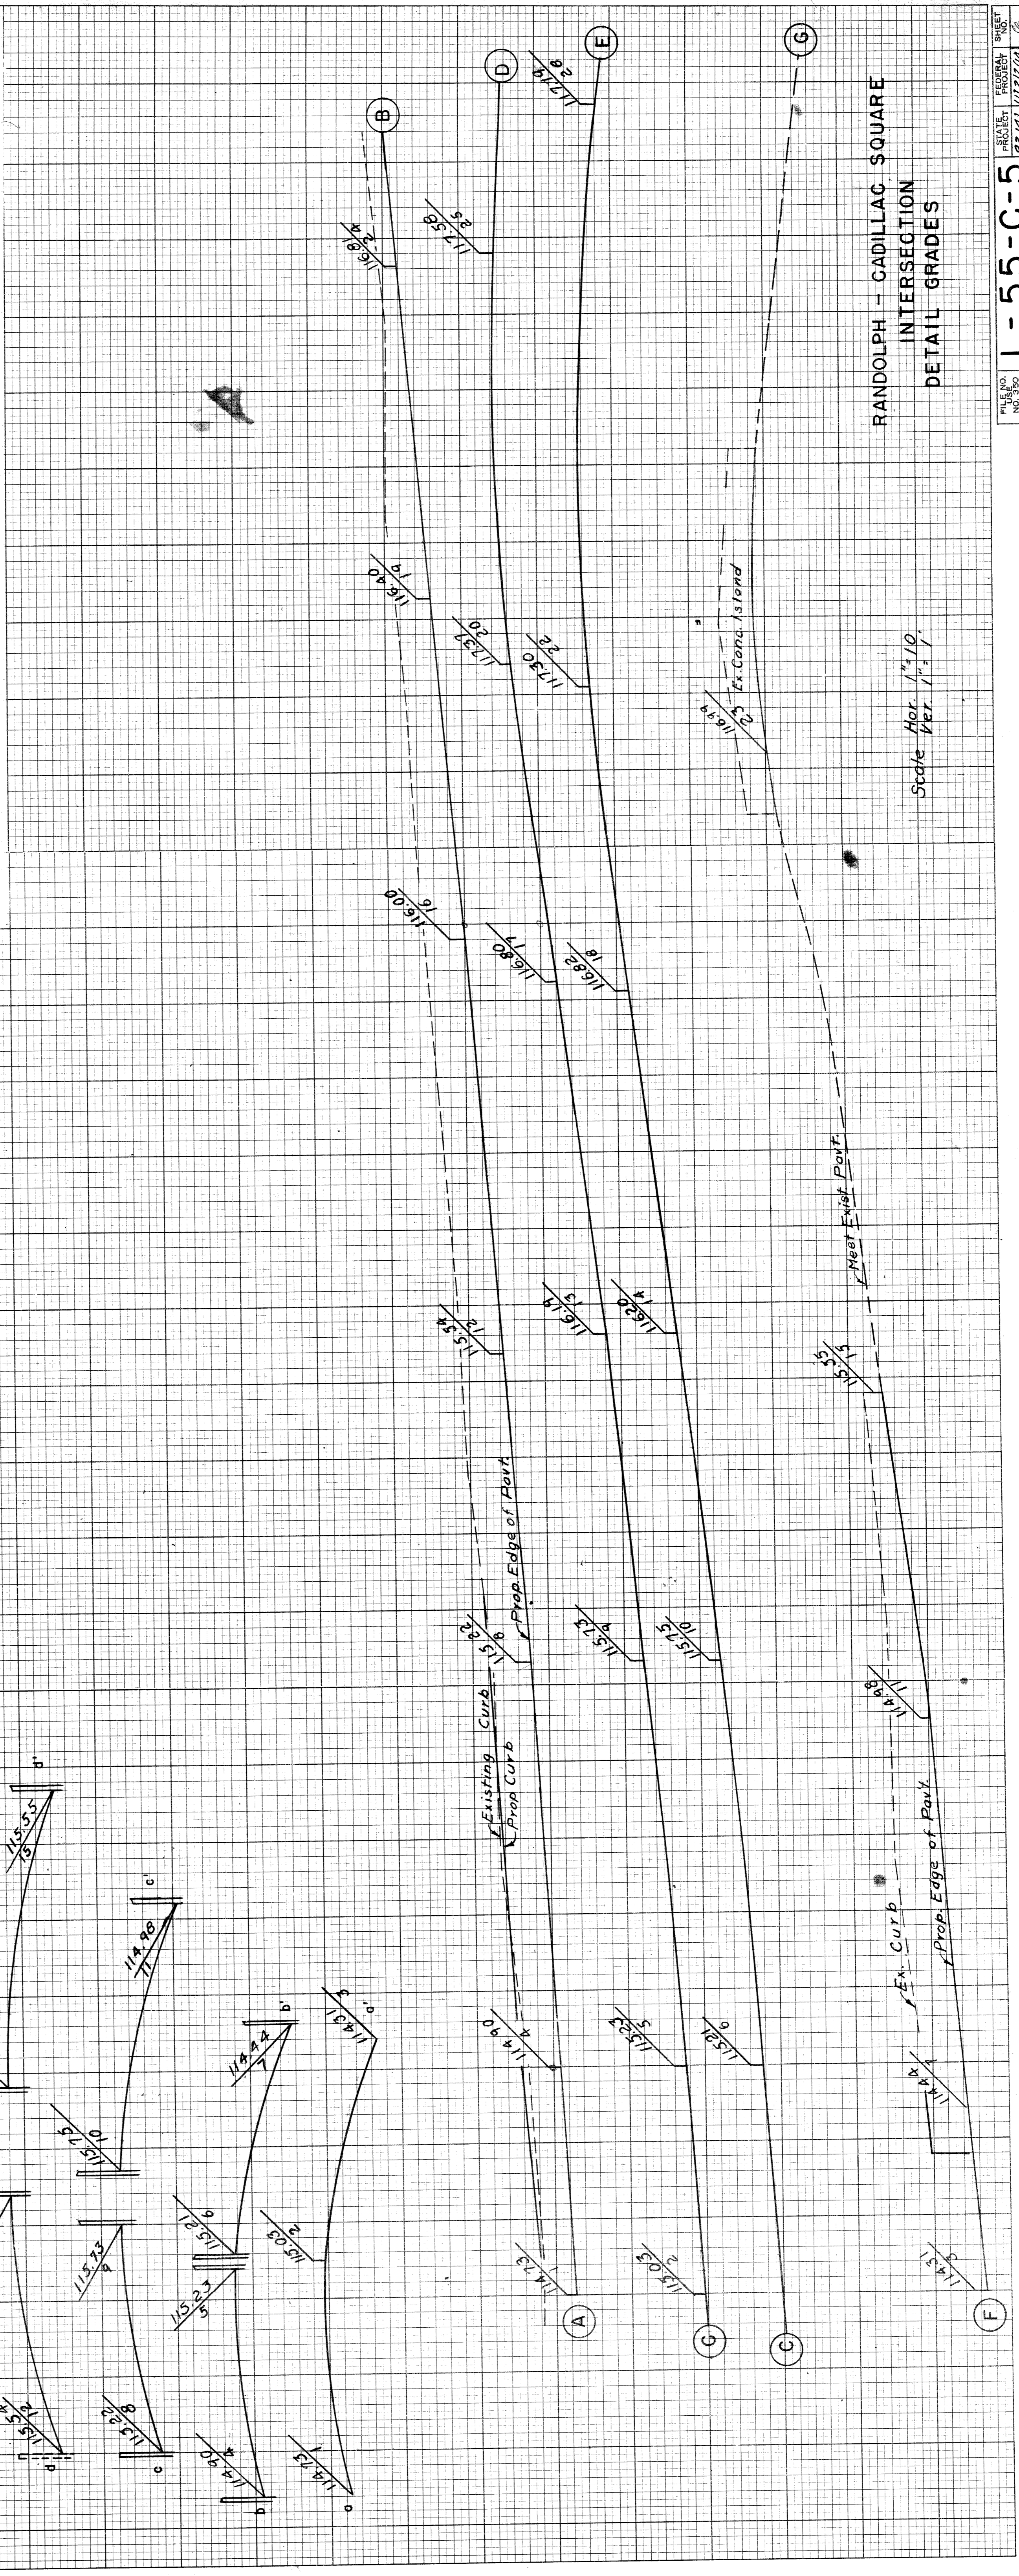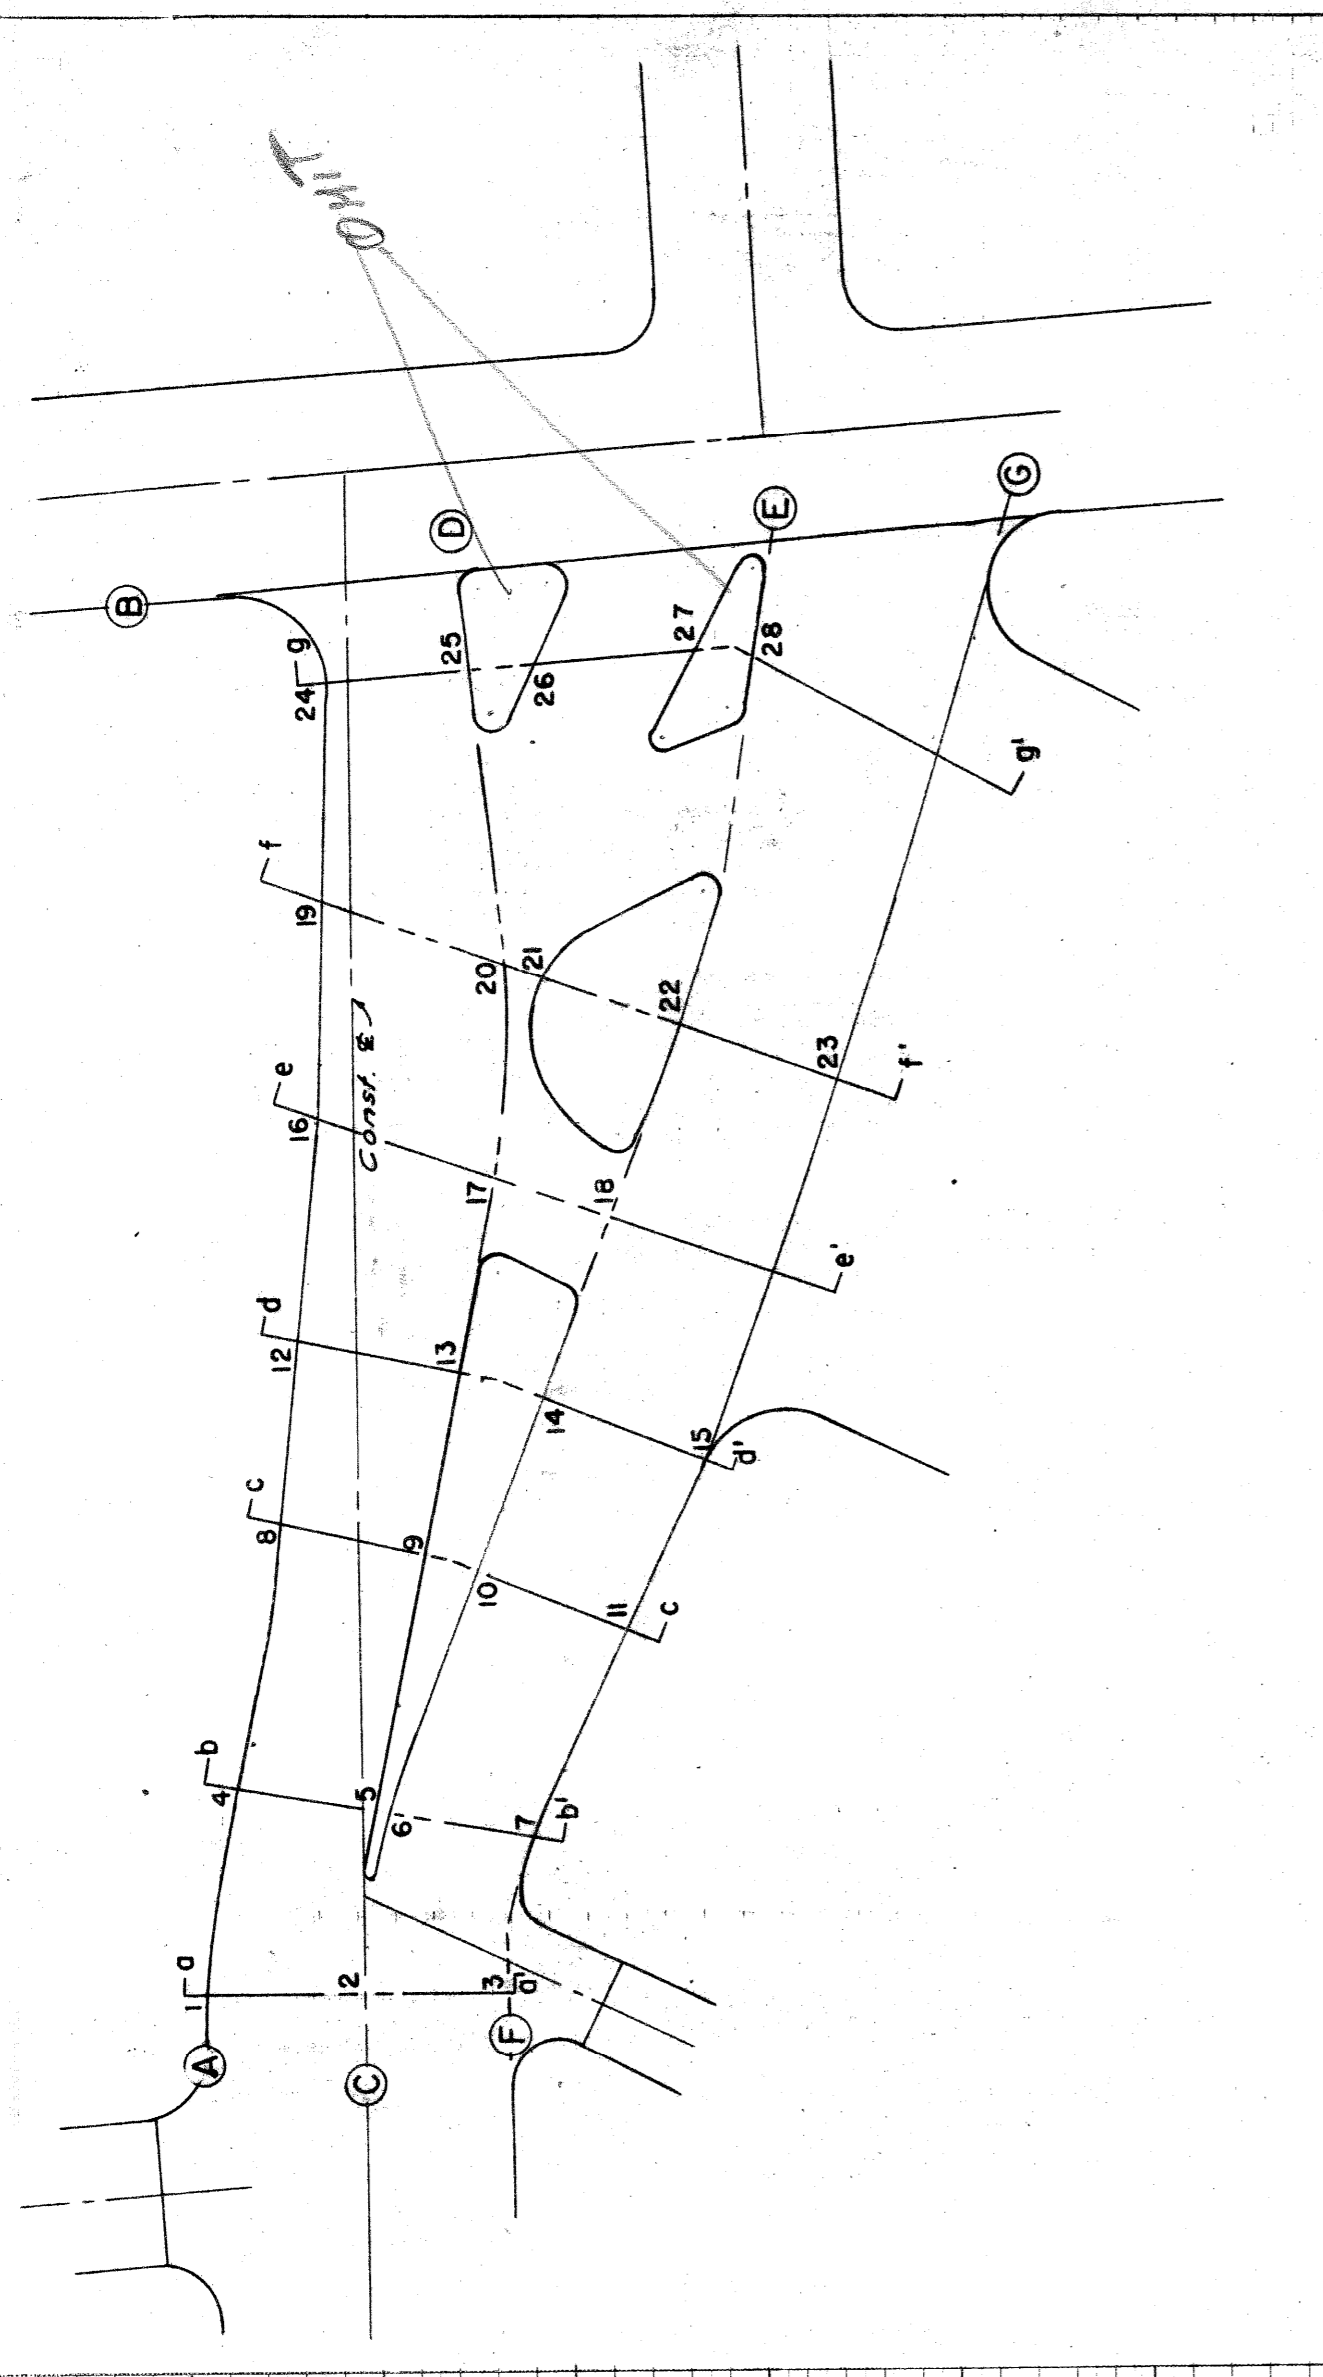

RANDOLPH - CADILLAC SQUARE  
INTERSECTION  
DETAIL GRADES

Scale Hor. 1" = 10'  
VER. 1" = 1'




PLANNED	DESIGNED	CHECKED	PROPOSED	SHEET

L-55-C-5

CHECKED	
COMPUTED	
PLOTTED	
BY	
DATE	



STATE	MICH.	PROJ. NO.		SHEET NO.	
ROUTE	82-141	COUNTY	Wayne	CITY	Detroit
TOTAL SHEETS					
SHEET NO.					
STATE	MICH.	PROJ. NO.		SHEET NO.	
ROUTE	82-141	COUNTY	Wayne	CITY	Detroit
TOTAL SHEETS					
SHEET NO.					

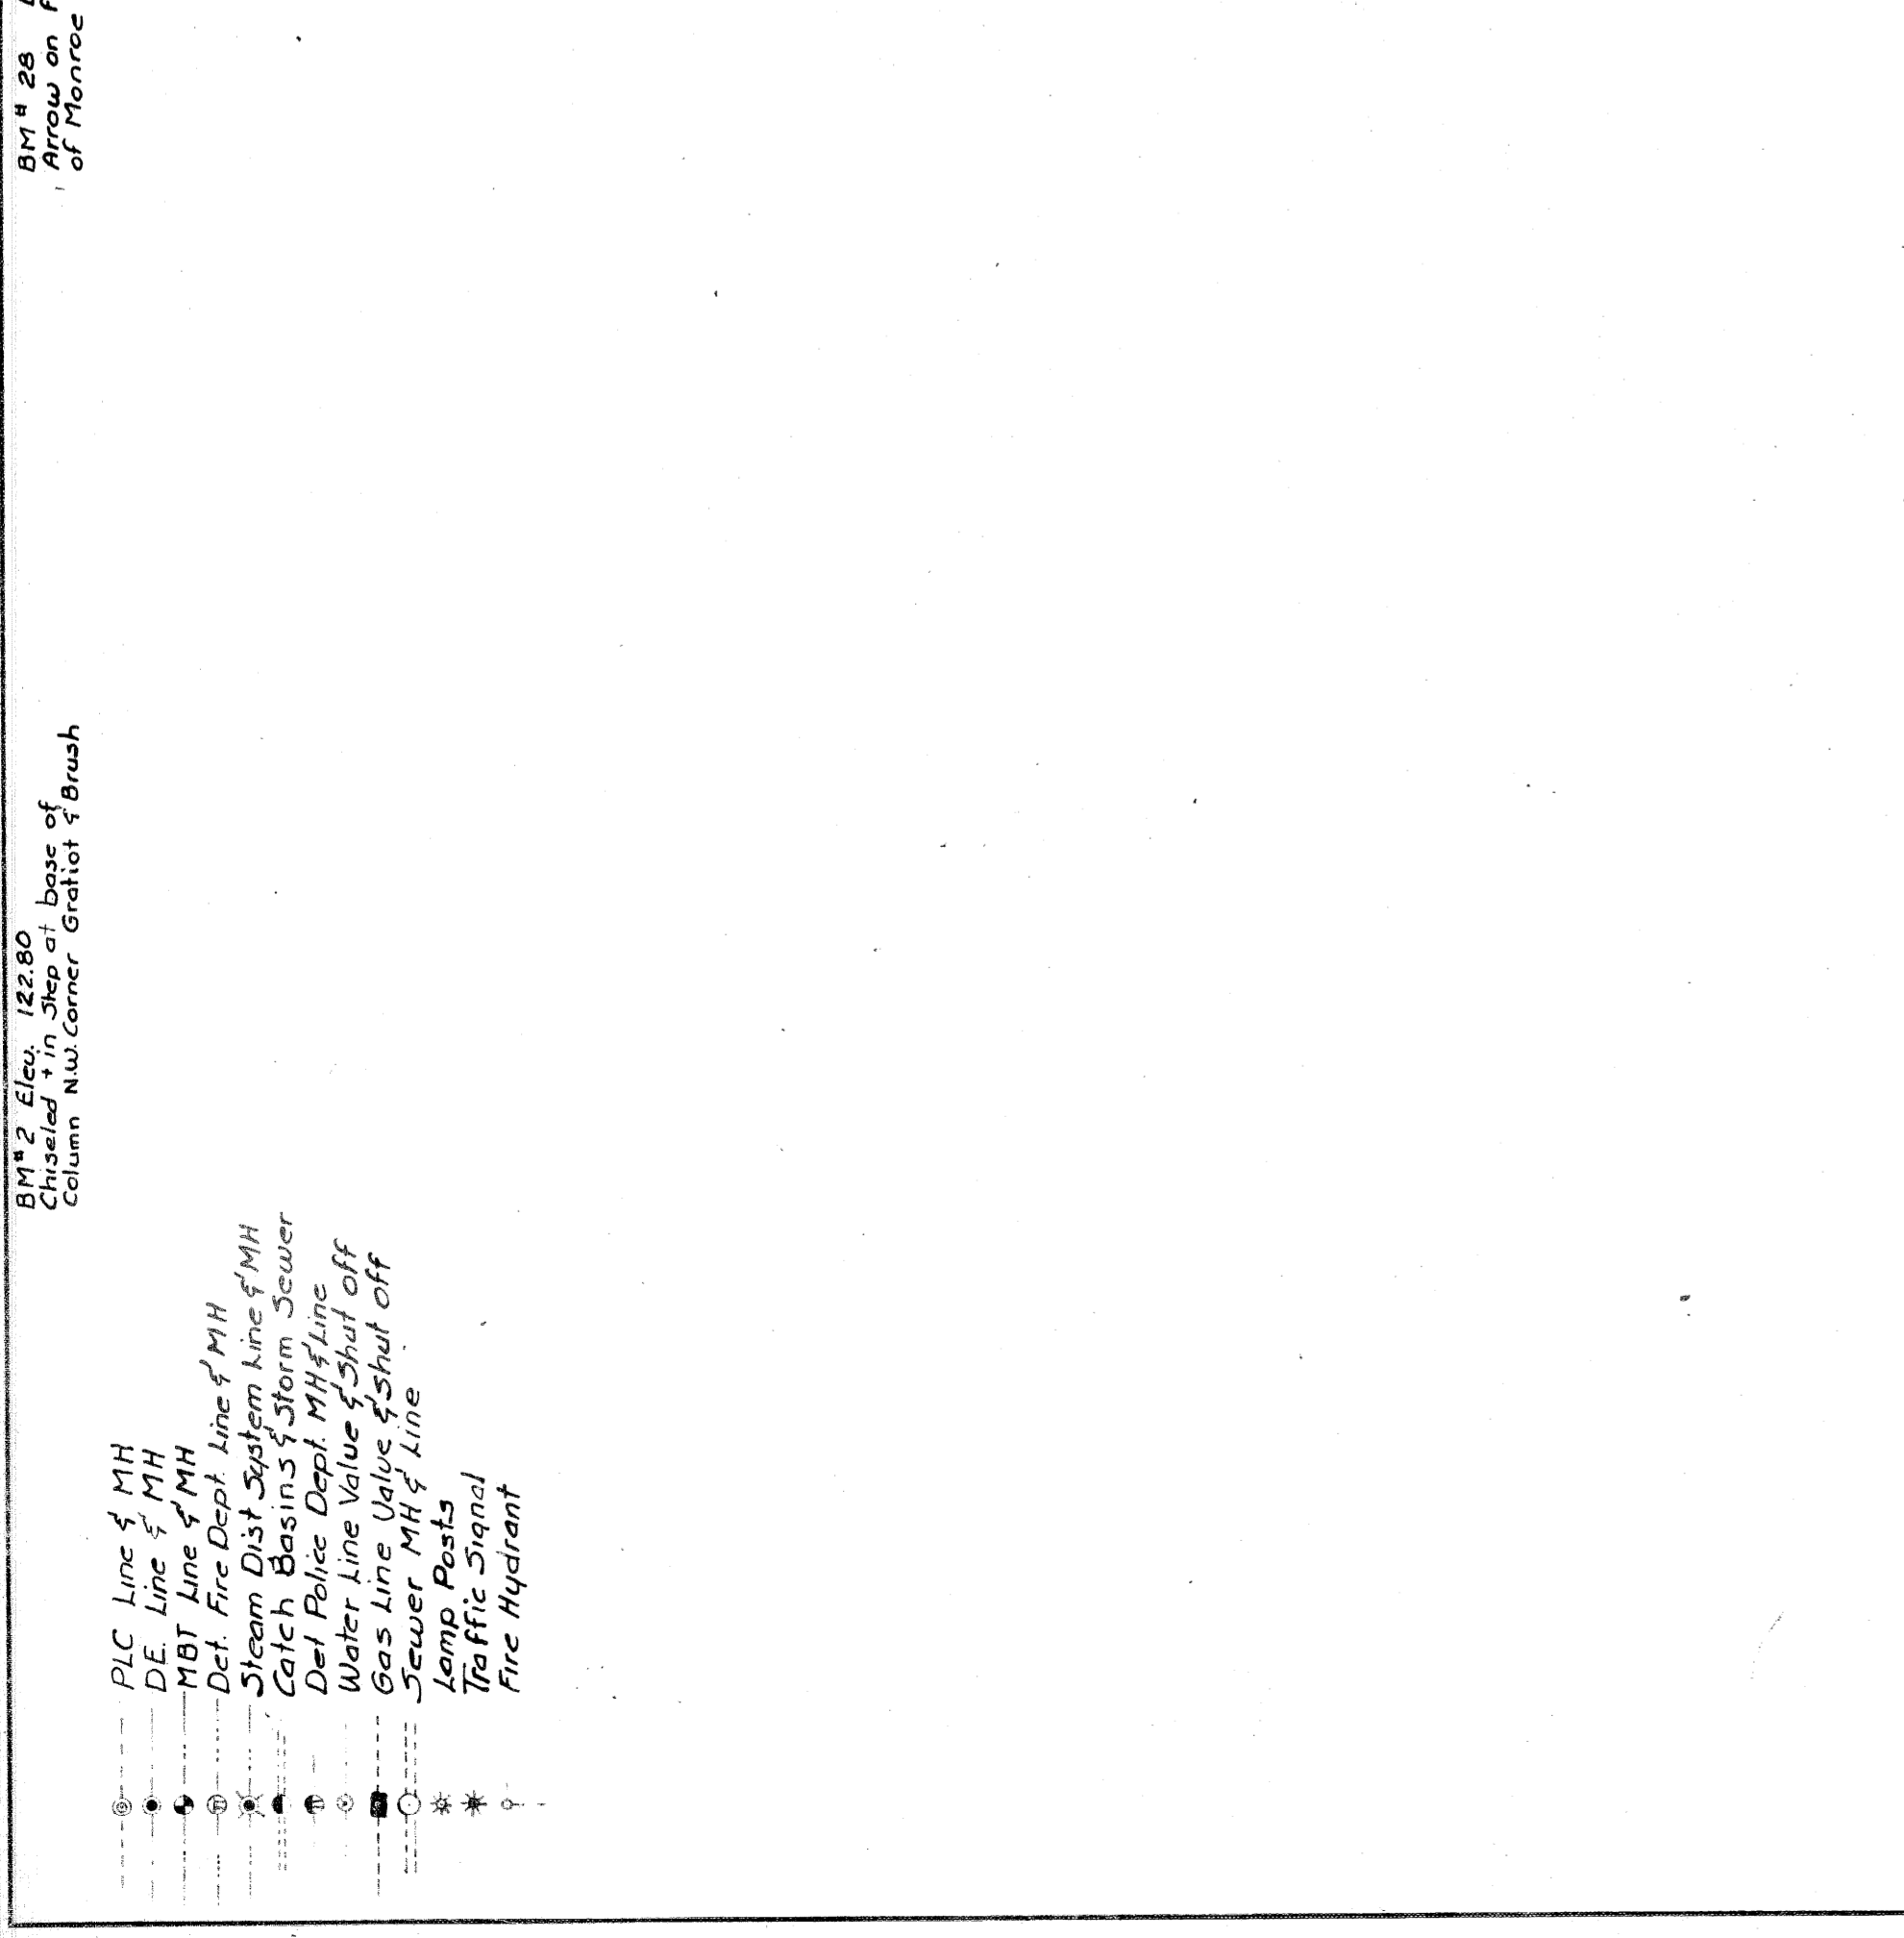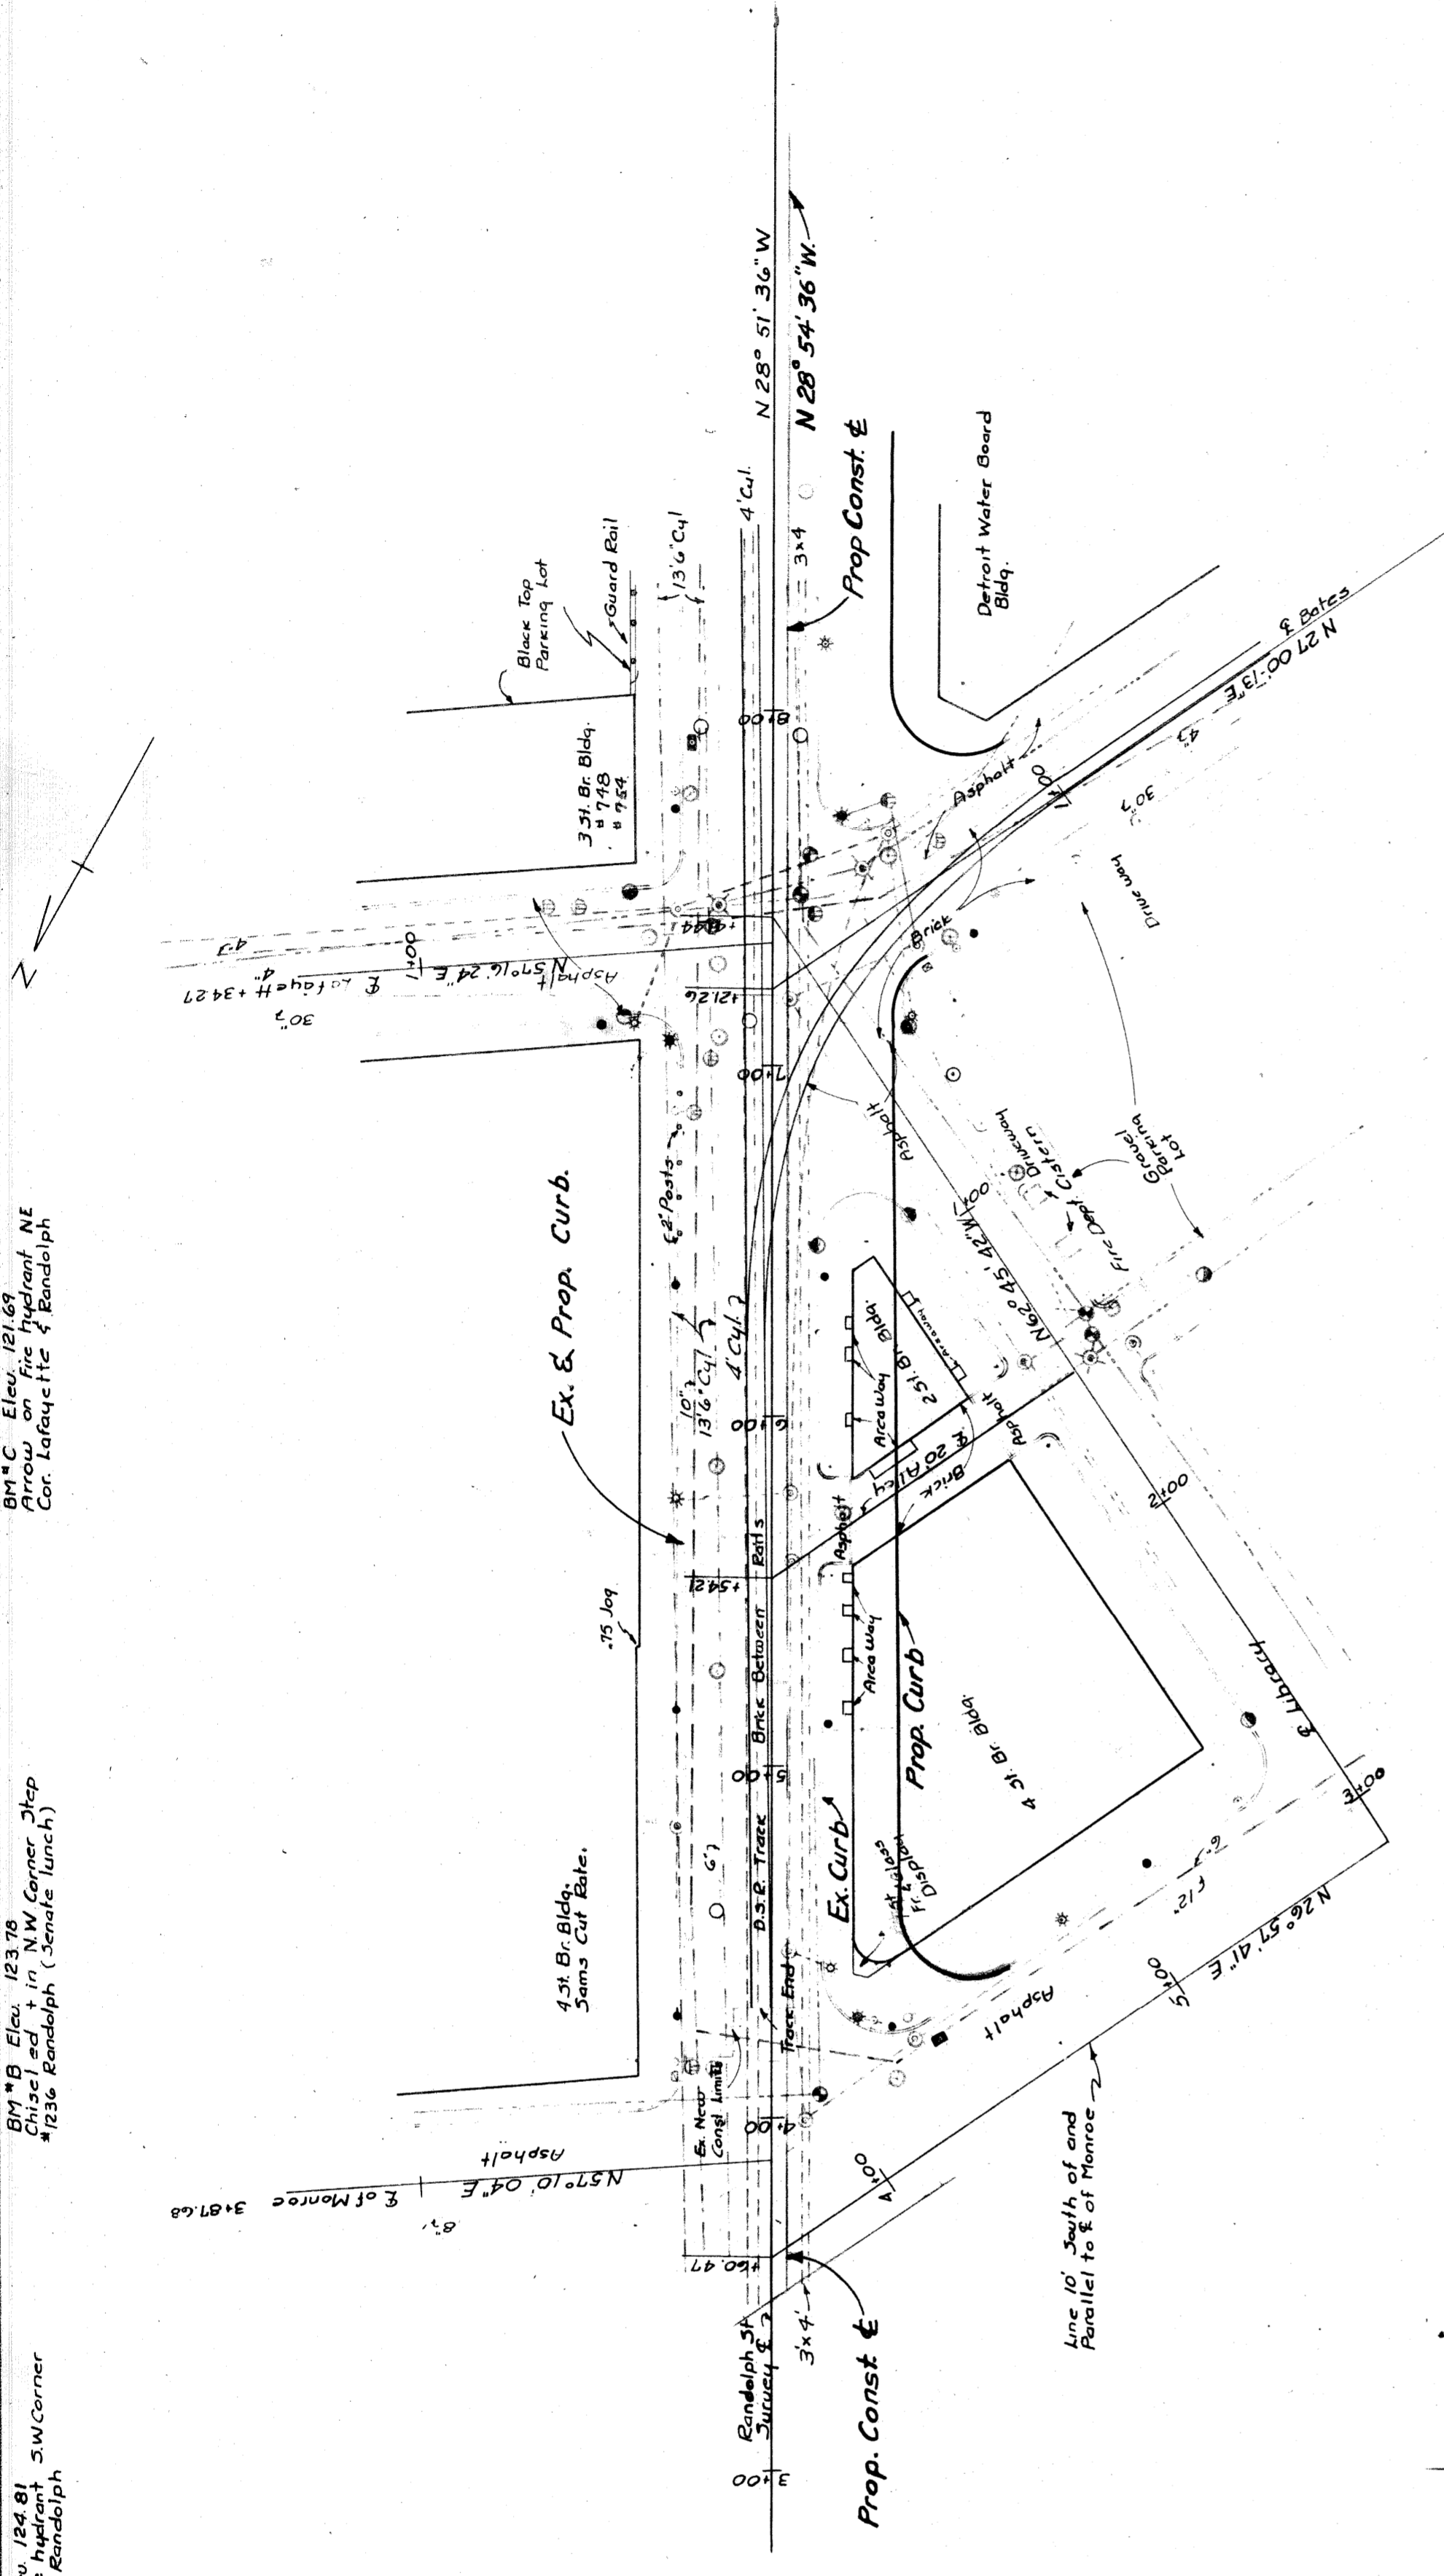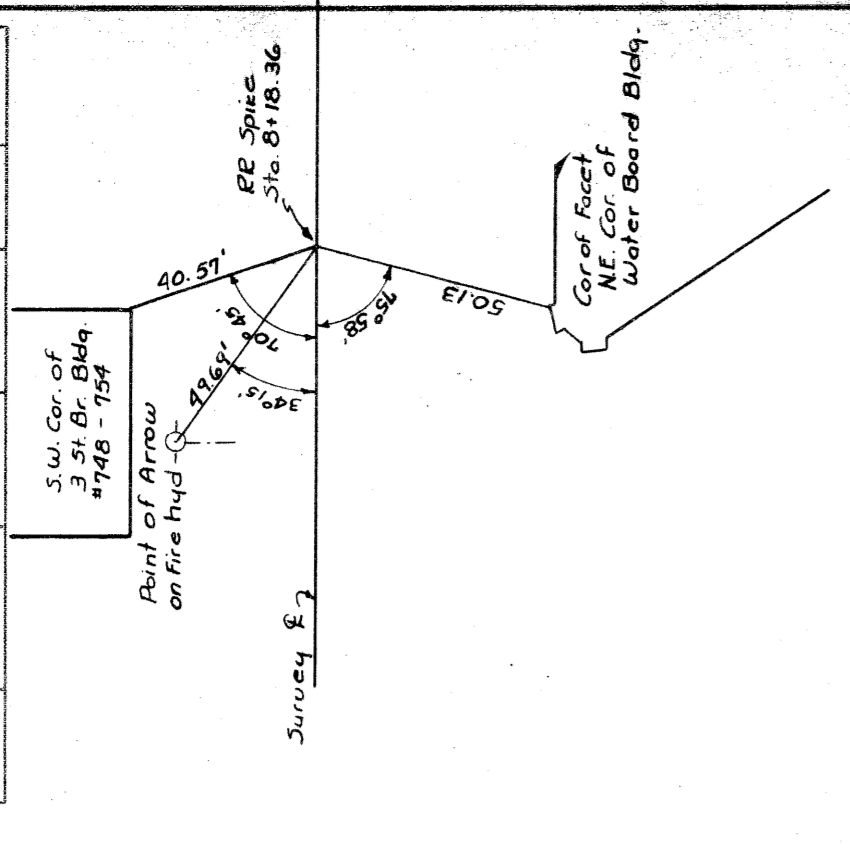

BM # 2 Elev. 122.80  
Chiselled in Shop at base of  
Column NW corner Gratiot & Brush

BM # 28 Elev. 124.81  
Arrow on fire hydrant  
of Monroe & Randolph

BM # B Elev. 123.76  
Chiselled in NW corner Shop  
1236 Randolph (concrete block)

BM # C Elev. 121.67  
Arrow on fire hydrant NE  
corner Randolph & Randolph

- PLC Line & MH
- DE Line & MH
- MBT Line & MH
- Det. Fire Dept. Line & MH
- Steam Dist. Station Line & MH
- Catch Basins & Storm Sewer
- Det. Police Dept. Hydrant
- Water Line Valve & Shut Off
- Sewer MH & Line
- Temp Posts
- Traffic Signal
- Fire Hydrant

OPERATION	DATE
PRELIMINARY R.O.W. CHECKED	
FINAL DESIGN CHECKED	
FRAGED	
FINAL R.O.W. CHECKED	
QUANTITIES CHECKED	
SQUAD	

OPERATION	DATE
SURVEYED	3-23-51
PLAN PLOTTED	
PROFILE CHECKED	
PROFILES CHECKED	
PRELIMINARY GRADE	
GRADE INSPECTION	
FEDERAL INSPECTION	





BM# D Elev. 151.09  
Arrow on Fire Hydrant N.E. Corner  
Lafayette & Randolph

BM# E Elev. 112.03  
Arrow on Fire Hydrant N.E. Corner  
Randolph & Congress (N Side Congress)

BM# G Elev. 111.11  
Arrow on Fire Hydrant N.E. Corner  
Step to Wayne Nat Shop - W.E. Randolph

STATE	PROJ. NO.	SHEET NO.	TOTAL SHEETS
MICH.	42-141	1	1
CITY	COUNTY	CITY	COUNTY
Wayne	Wayne	Wayne	Wayne
ROUTE	PROJ. NO.	SHEET NO.	TOTAL SHEETS
42-141	42-141	1	1

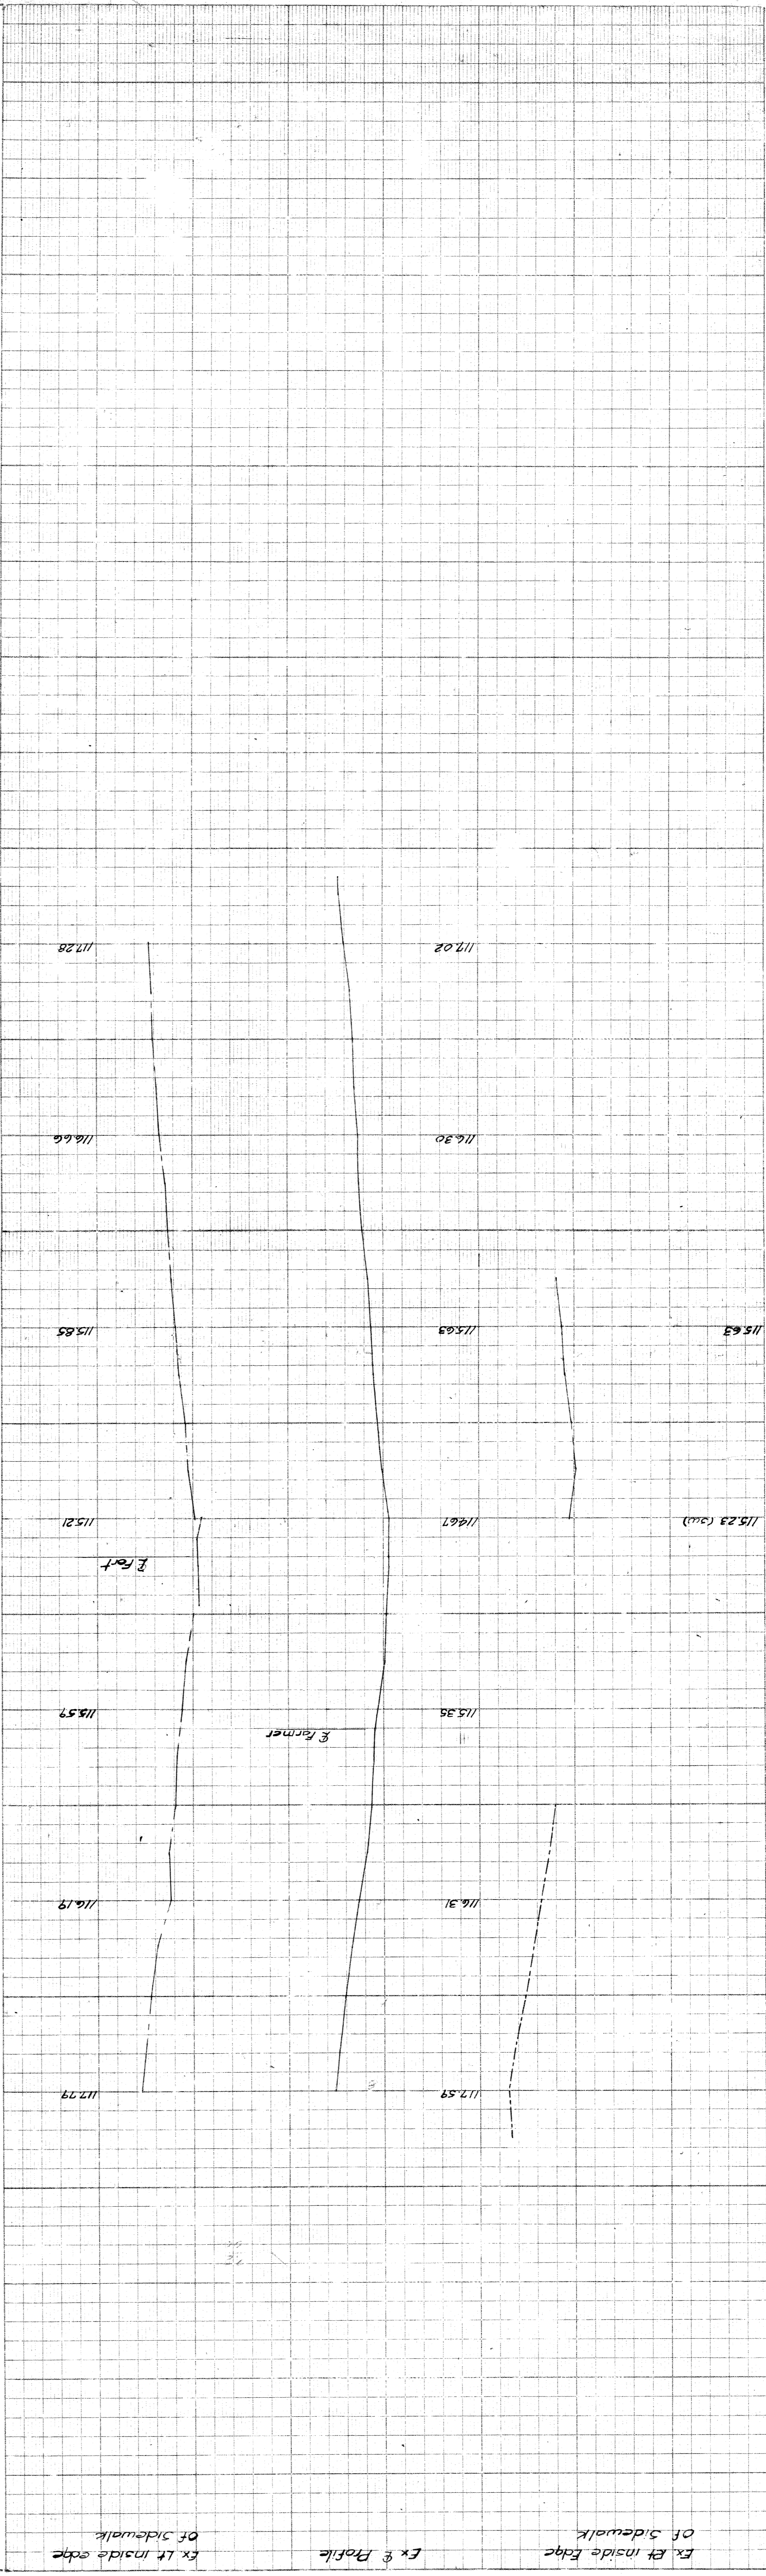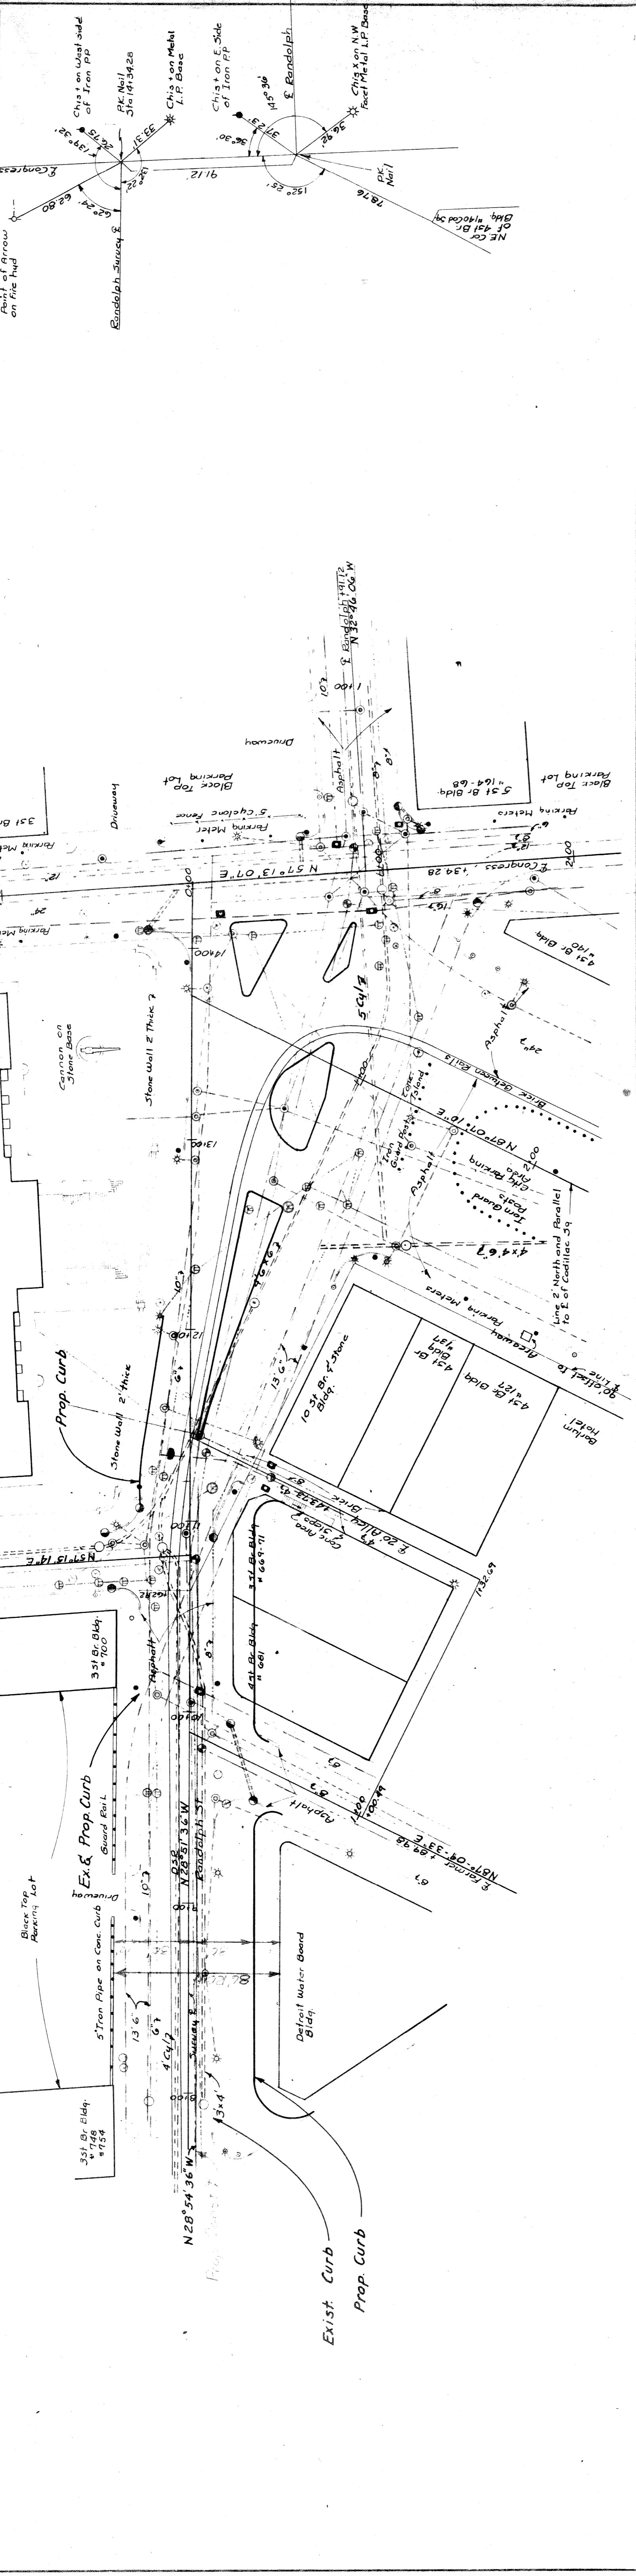

OPERATION	DATE
PRELIMINARY R.O.W. CHECKED	
FINAL DESIGN CHECKED	
TRAFFIC	
QUANTITIES CHECKED	
FINAL R.O.W. CHECK	
FINAL DESIGN CHECKED	
PLAN CHECKED	
PROFILES CHECKED	
PROFILES PLOTTED	
PRELIMINARY GRADE	
GRADE INSPECTION	
FEDERAL INSPECTION	

OPERATION	DATE
PLANNING	3-23-51
DESIGN	5-24-51
CONSTRUCTION	
BY	
DATE	

FILE NO. PROJECT SHEET NO.  
L-55-C-5 82-141