
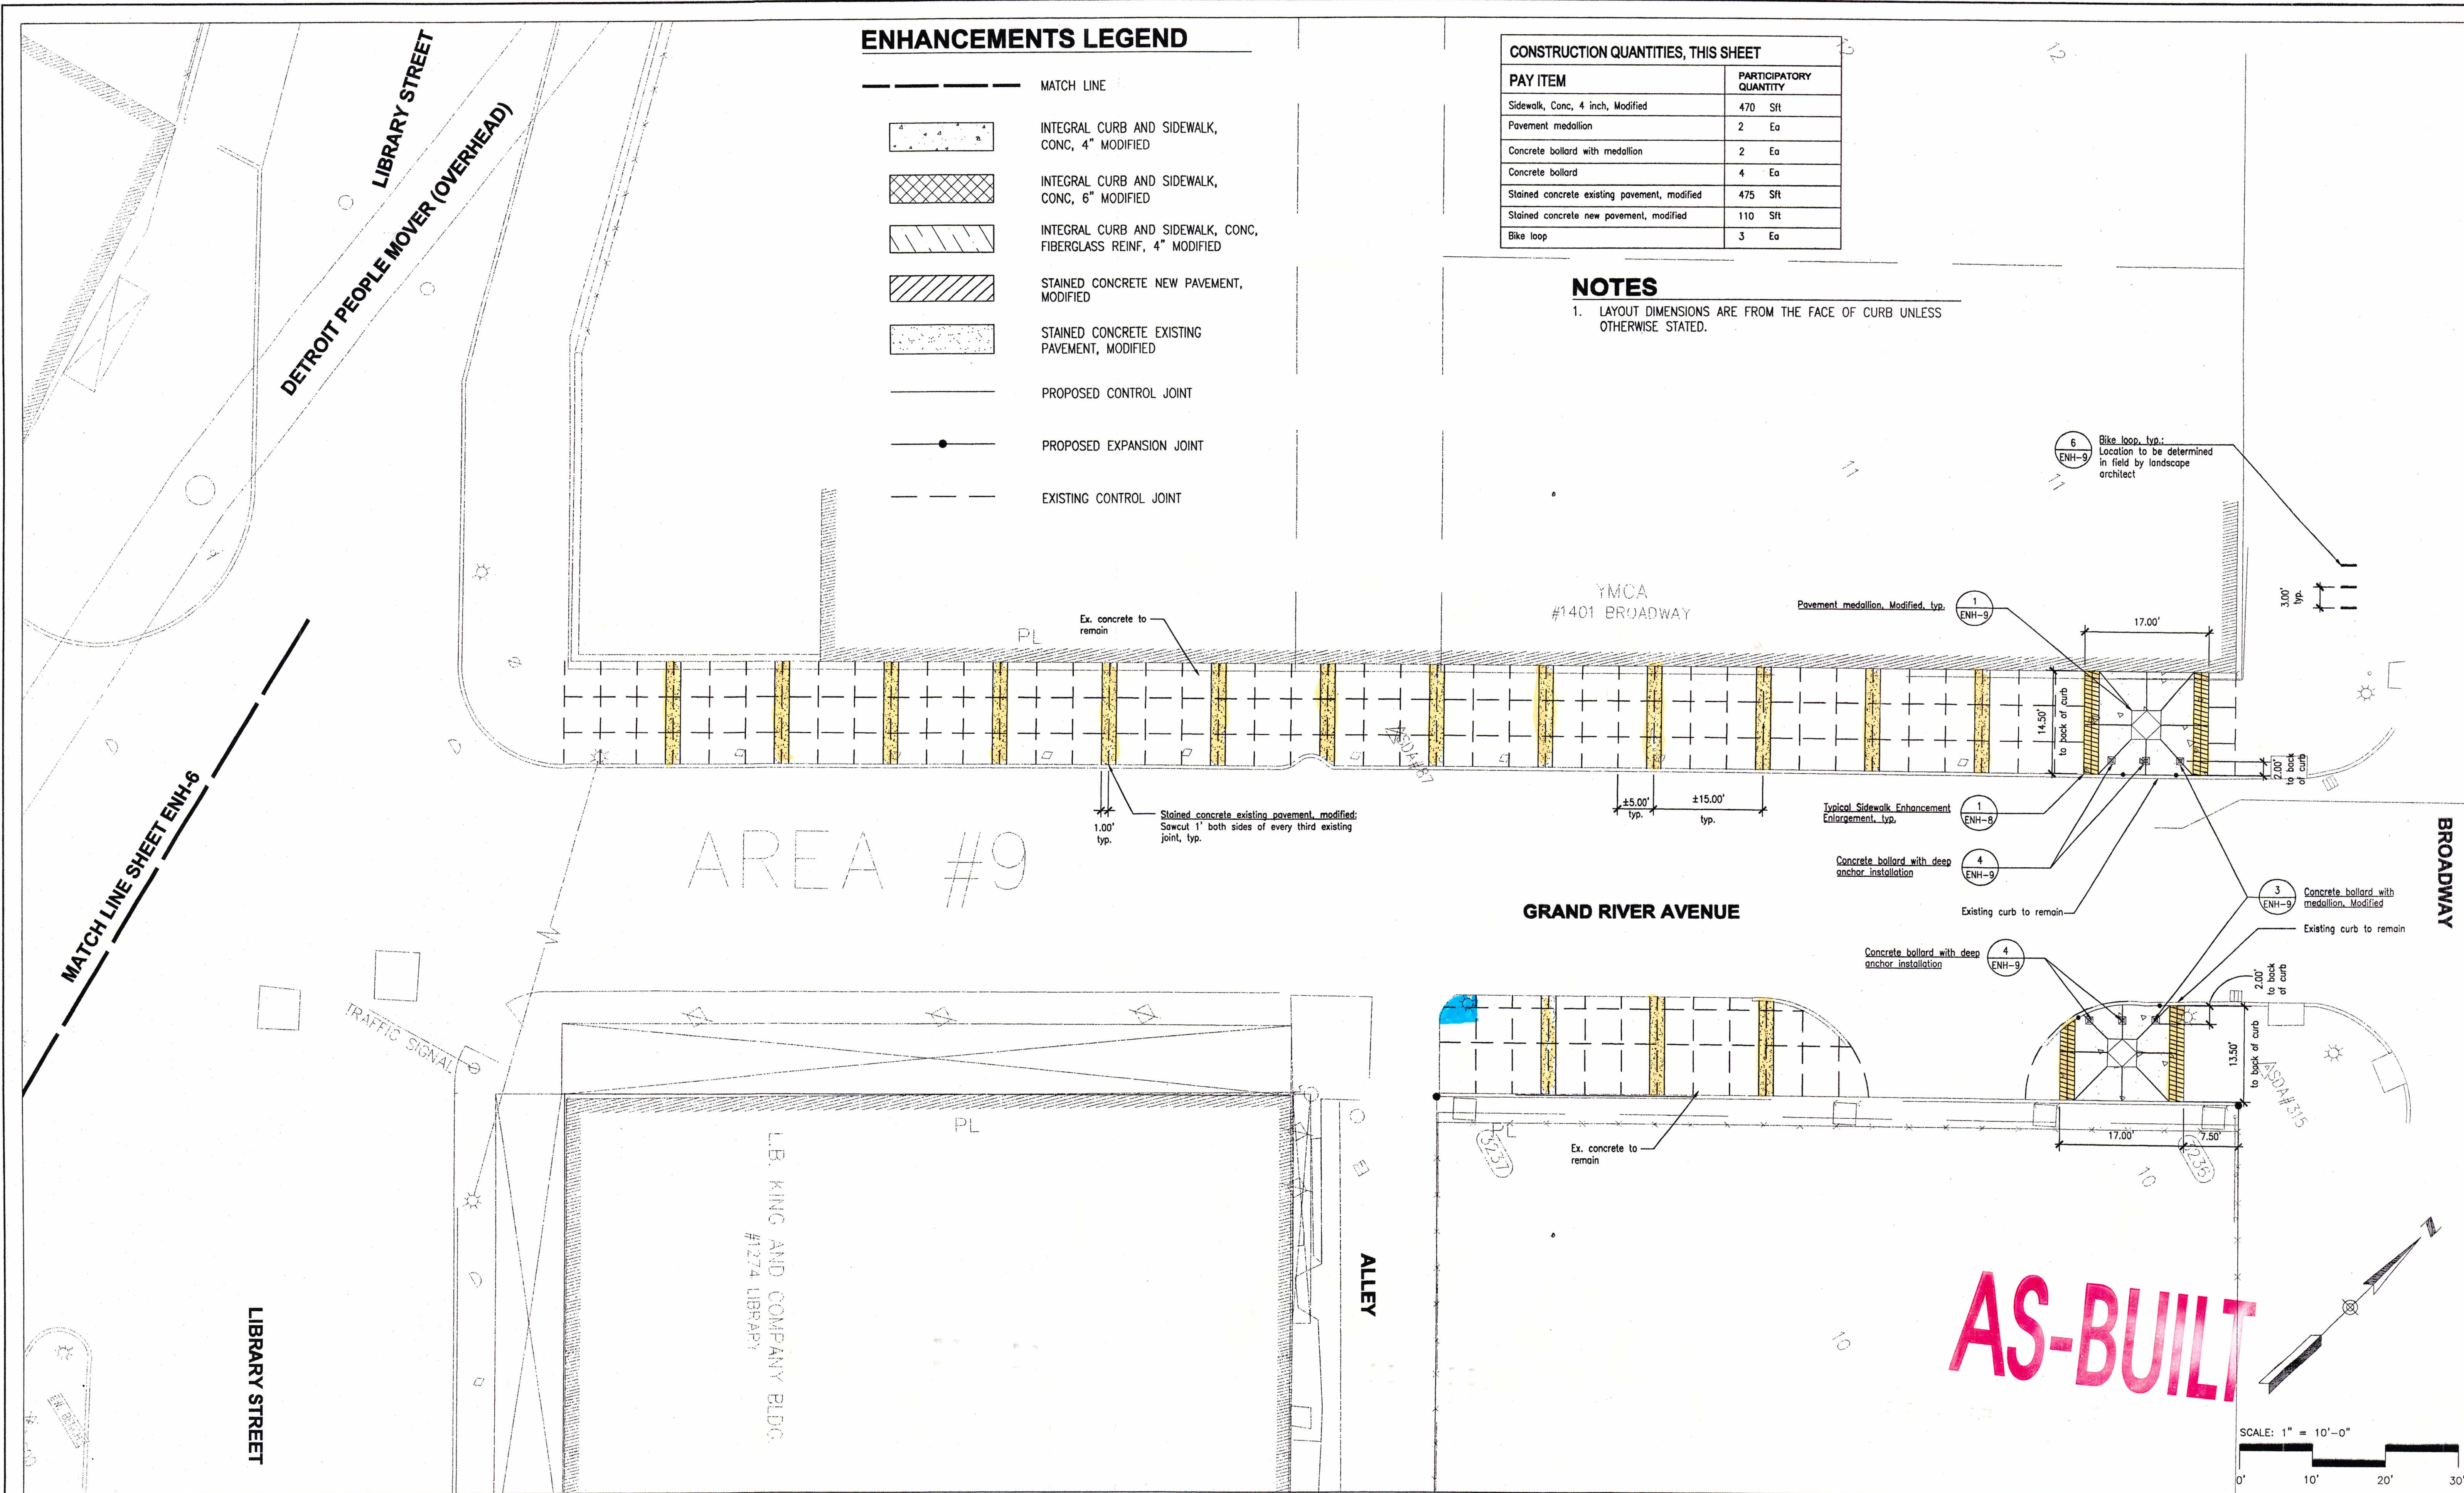


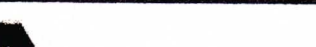

F E D C B A				DRAWN BY: MS	16580 Wyoming Avenue, DETROIT, MI 48221-2882 PHONE: (313) 341-5797 FAX: (313) 341-0205 www.comuteng.com		CITY OF DETROIT DOWNTOWN DEVELOPMENT AUTHORITY					M.D.P.H./D.N.R. PERMIT NO.	
				DESIGNED BY: LS			500 Griswold, Suite 2200, Detroit, MI 48228 P: (313) 963-2940 F: (313) 963-8893					REF. NO. DE06001.OT	
				CHECKED BY: BJD.T								CONTRACT NO.	
				APPROVED BY: DT								FILE NO.	
												DRAWING NO. ENH-7	
DESCRIPTION				CHKD	APPVD	DATE	LOWER WOODWARD CROSS STREETS IMPROVEMENTS CITY OF DETROIT- DOWNTOWN DEVELOPMENT AUTHORITY				PROPOSED PLAN GRAND RIVER - FARMER TO BROADWAY				SCALE: 1"=10'				DATE: 11-15-07				MANSELL				SECTION MAP				TOWN				RANGE				SECTION				PORTION CODE	
REVISIONS							480 Ford Field, 2020 Brush Street Detroit, MI 48226 PHONE: (313) 237-3948 FAX: (313) 237-3909 www.nthconsultants.com				Hamilton Anderson Associates 1435 Randolph Suite 200, Detroit, Michigan 48226 P: 313 964 0270 F: 313 964 0770 www.hamilton-anderson.com				UES 20349 Alden Street, Suite 200 P.O. Box 19500 DETROIT, MI 48219-9550 PHONE: (313) 434-8282 FAX: (313) 537-7945 www.urbanengineering.com				MANSELL Mansell Associates, INC. 3508 Grand River Farmington, MI 48335 PHONE: (248) 473-7070 FAX: (248) 473-8190	