

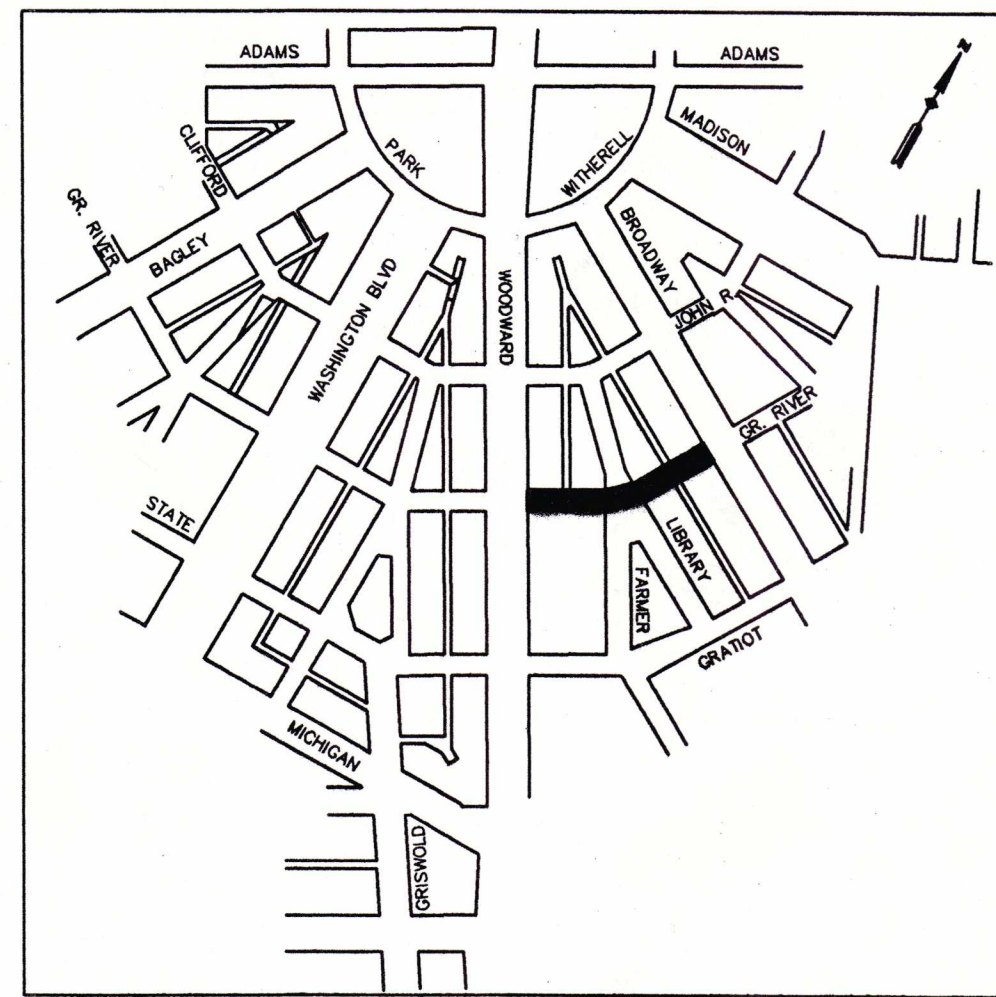


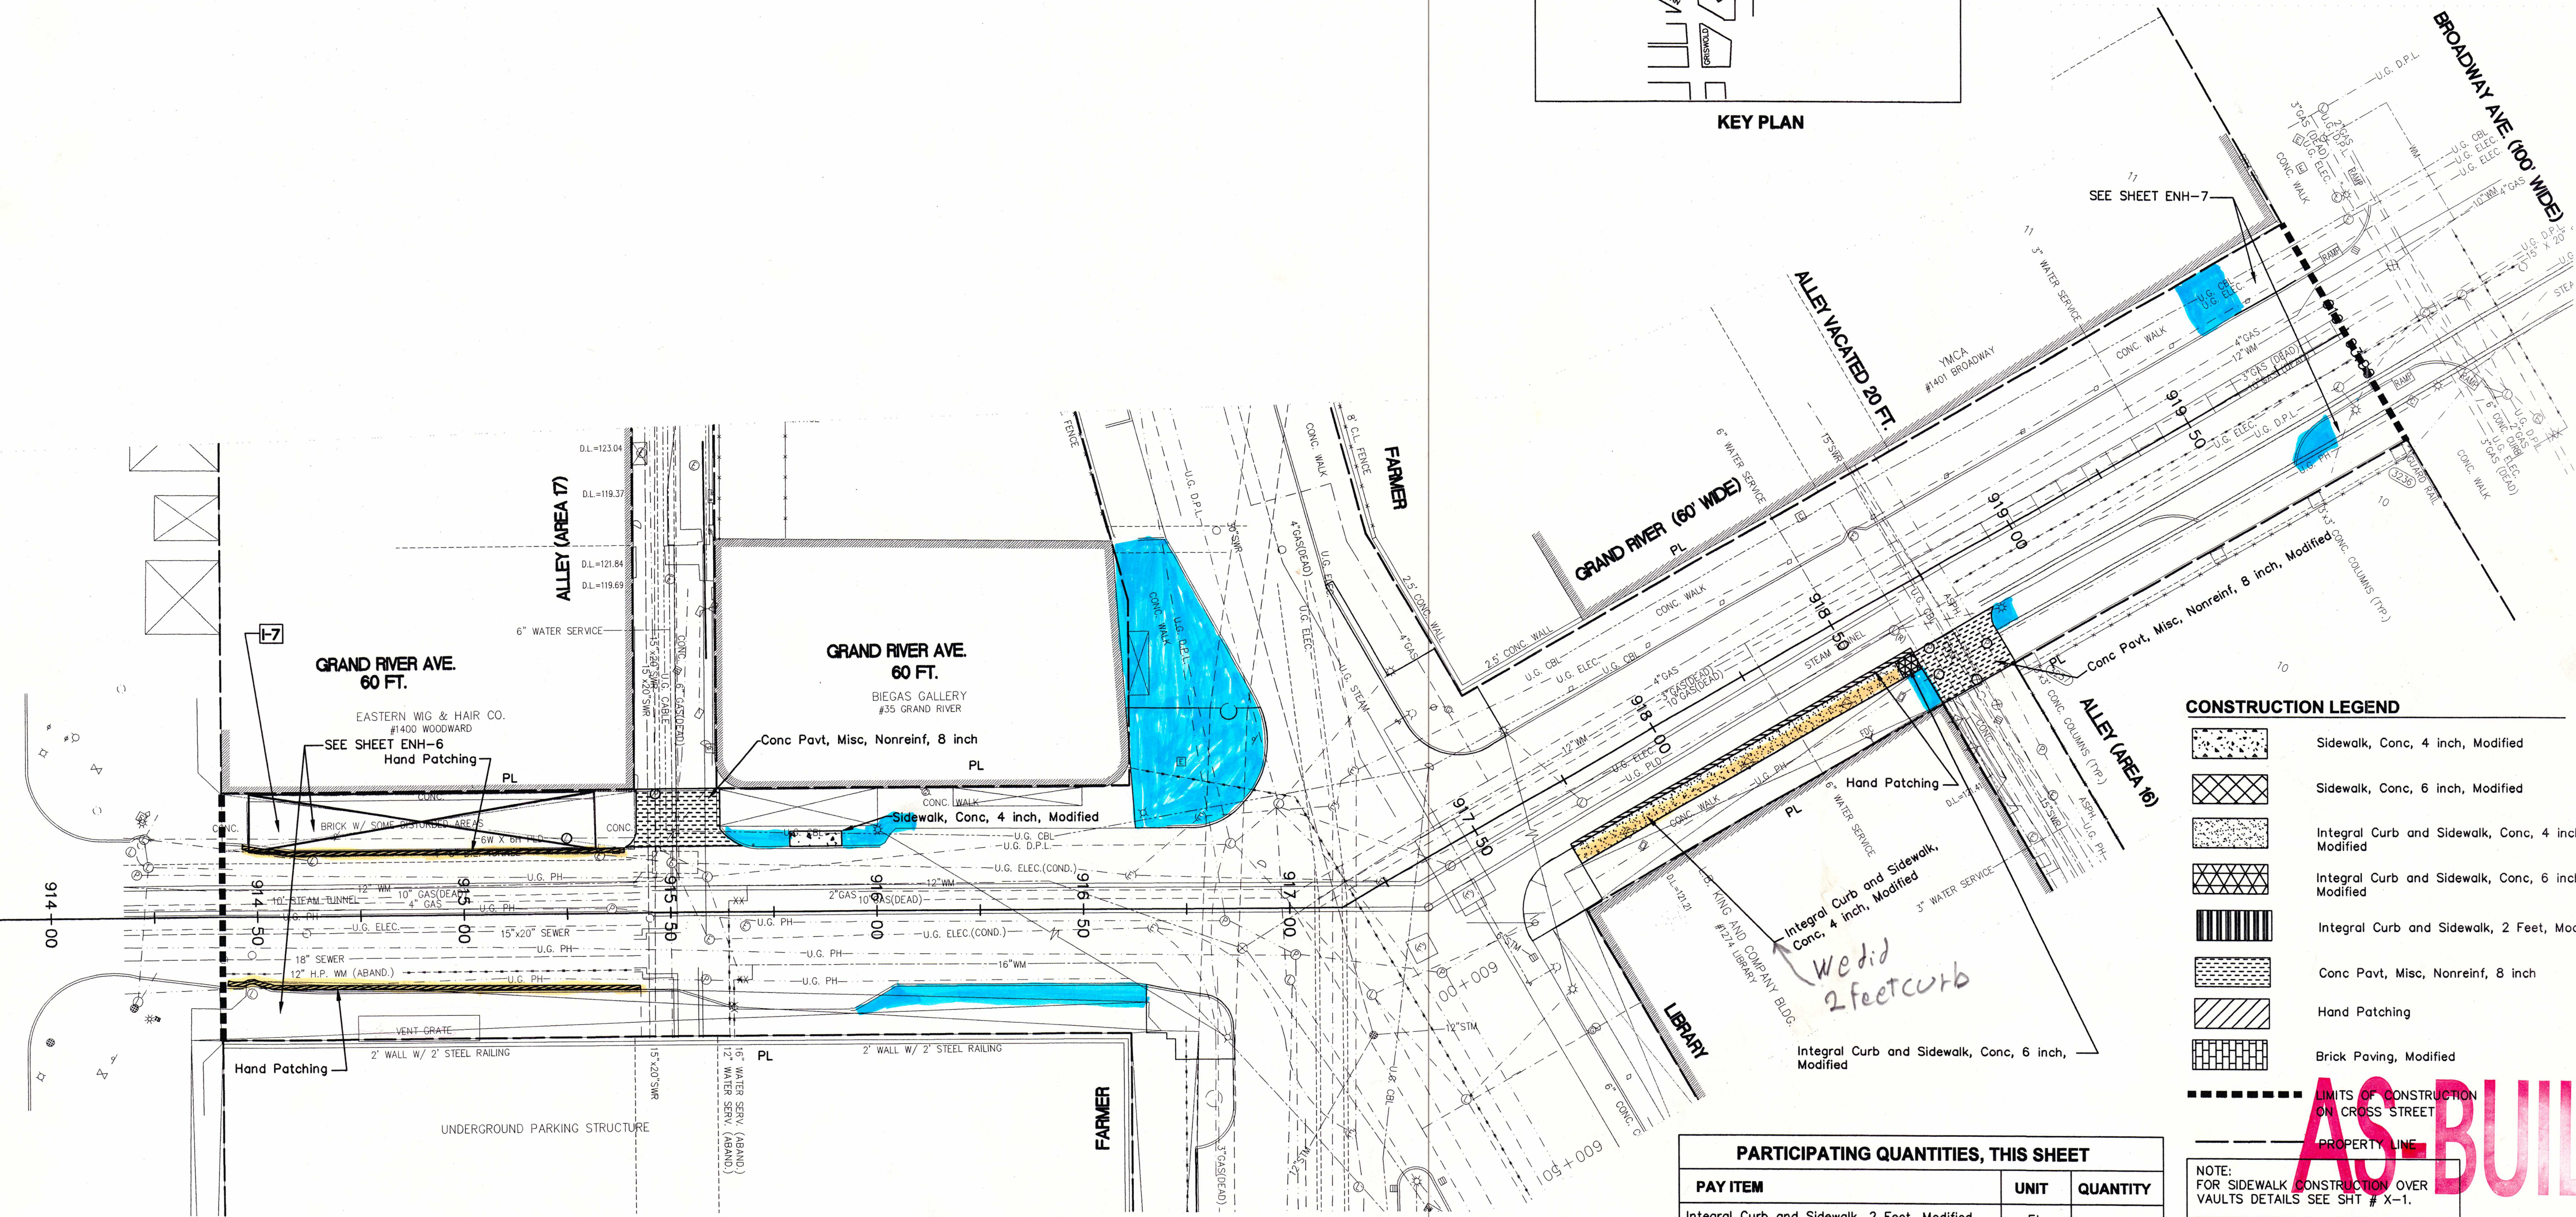

KEY PLAN

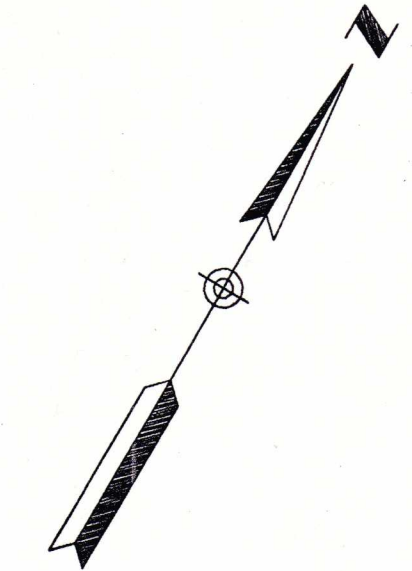

CONSTRUCTION LEGEND

- Sidewalk, Conc, 4 inch, Modified
- Sidewalk, Conc, 6 inch, Modified
- Integral Curb and Sidewalk, Conc, 4 inch, Modified
- Integral Curb and Sidewalk, Conc, 6 inch, Modified
- Integral Curb and Sidewalk, 2 Feet, Modified
- Conc Pavt, Misc, Nonreinf, 8 inch
- Hand Patching
- Brick Paving, Modified

--- LIMITS OF CONSTRUCTION ON CROSS STREET
--- PROPERTY LINE

NOTE:
FOR SIDEWALK CONSTRUCTION OVER VAULTS DETAILS SEE SHT # X-1.

PARTICIPATING QUANTITIES, THIS SHEET

PAY ITEM	UNIT	QUANTITY
Integral Curb and Sidewalk, 2 Feet, Modified	Ft	-
Sidewalk, Conc, 4 inch, Modified	Sft	47
Integral Curb and Sidewalk, Conc, 6 inch, Modified	Sft	23
Conc Pavt, Misc, Nonreinf, 8 inch, Modified	Syd	66
Hand Patching	Ton	5
Integral Curb and Sidewalk, Conc, 4 inch, Modified	Sft	429

3 WORKING DAYS BEFORE YOU DIG
CALL MISS DIG.
1-800-482-7171
For the location of public utility lines

BASE BID

MATCHLINE (STA 913+50) SEE SHT C-9-8

REVISIONS	DESCRIPTION	CHK'D	APP'VD	DATE
F				
E				
D				
C				
B				
A				

DRAWN BY: MW
DESIGNED BY: KD
CHECKED BY: MH
APPROVED BY: MH

LOWER WOODWARD CROSS STREETS IMPROVEMENTS
CITY OF DETROIT- DOWNTOWN DEVELOPMENT AUTHORITY

CONSTRUCTION PLAN
GRAND RIVER - MATCHLINE (STA 913+50) TO BROADWAY

SCALE: 1"=20'

DATE: 08-28-08

220 W. CONGRESS, SUITE 400
DETROIT, MI 48226
PHONE: (313) 967-4700
FAX: (313) 967-4707
www.hamilton-anderson.com

16580 Wyoming Avenue,
DETROIT, MI 48221-2982
PHONE: (313) 341-5787
FAX: (313) 341-0205
www.construction.com

20349 Adairton Street, Suite 200
DETROIT, MI 48219-9550
PHONE: (313) 434-8282
FAX: (313) 537-7945
www.urbanengineering.com

500 Griswold, Suite 2200,
Detroit, MI 48228
P: (313) 963-2940
F: (313) 963-8893



SECTION MAP	TOWN	RANGE	SECTION	PORTION CODE
-	-	-	-	-

M.D.P.H./D.N.R. PERMIT NO.
REF. NO. DE06001.OT
CONTRACT NO.
FILE NO.
DRAWING NO. C-9-9