


ENHANCEMENTS LEGEND

- MATCH LINE
- INTEGRAL CURB AND SIDEWALK, CONC, 4" MODIFIED
- INTEGRAL CURB AND SIDEWALK, CONC, 6" MODIFIED
- INTEGRAL CURB AND SIDEWALK, CONC, FIBERGLASS REINF, 4" MODIFIED
- STAINED CONCRETE NEW PAVEMENT, MODIFIED
- STAINED CONCRETE EXISTING PAVEMENT, MODIFIED
- PROPOSED CONTROL JOINT
- PROPOSED EXPANSION JOINT
- EXISTING CONTROL JOINT

CONSTRUCTION QUANTITIES, THIS SHEET	
PAY ITEM	PARTICIPATORY QUANTITY
Integral Curb and Sidewalk, Conc, 4 inch, Modified	1649 Sft
Stained concrete existing pavement, modified	200 Sft
Stained concrete new pavement, modified	235 Sft
Pavement medallion, Modified	2 Ea
Concrete bollard with medallion, Modified	2 Ea
Concrete bollard, Modified	4 Ea
Bike loop, Modified	3 Ea

NOTES

1. LAYOUT DIMENSIONS ARE FROM THE FACE OF CURB UNLESS OTHERWISE STATED.

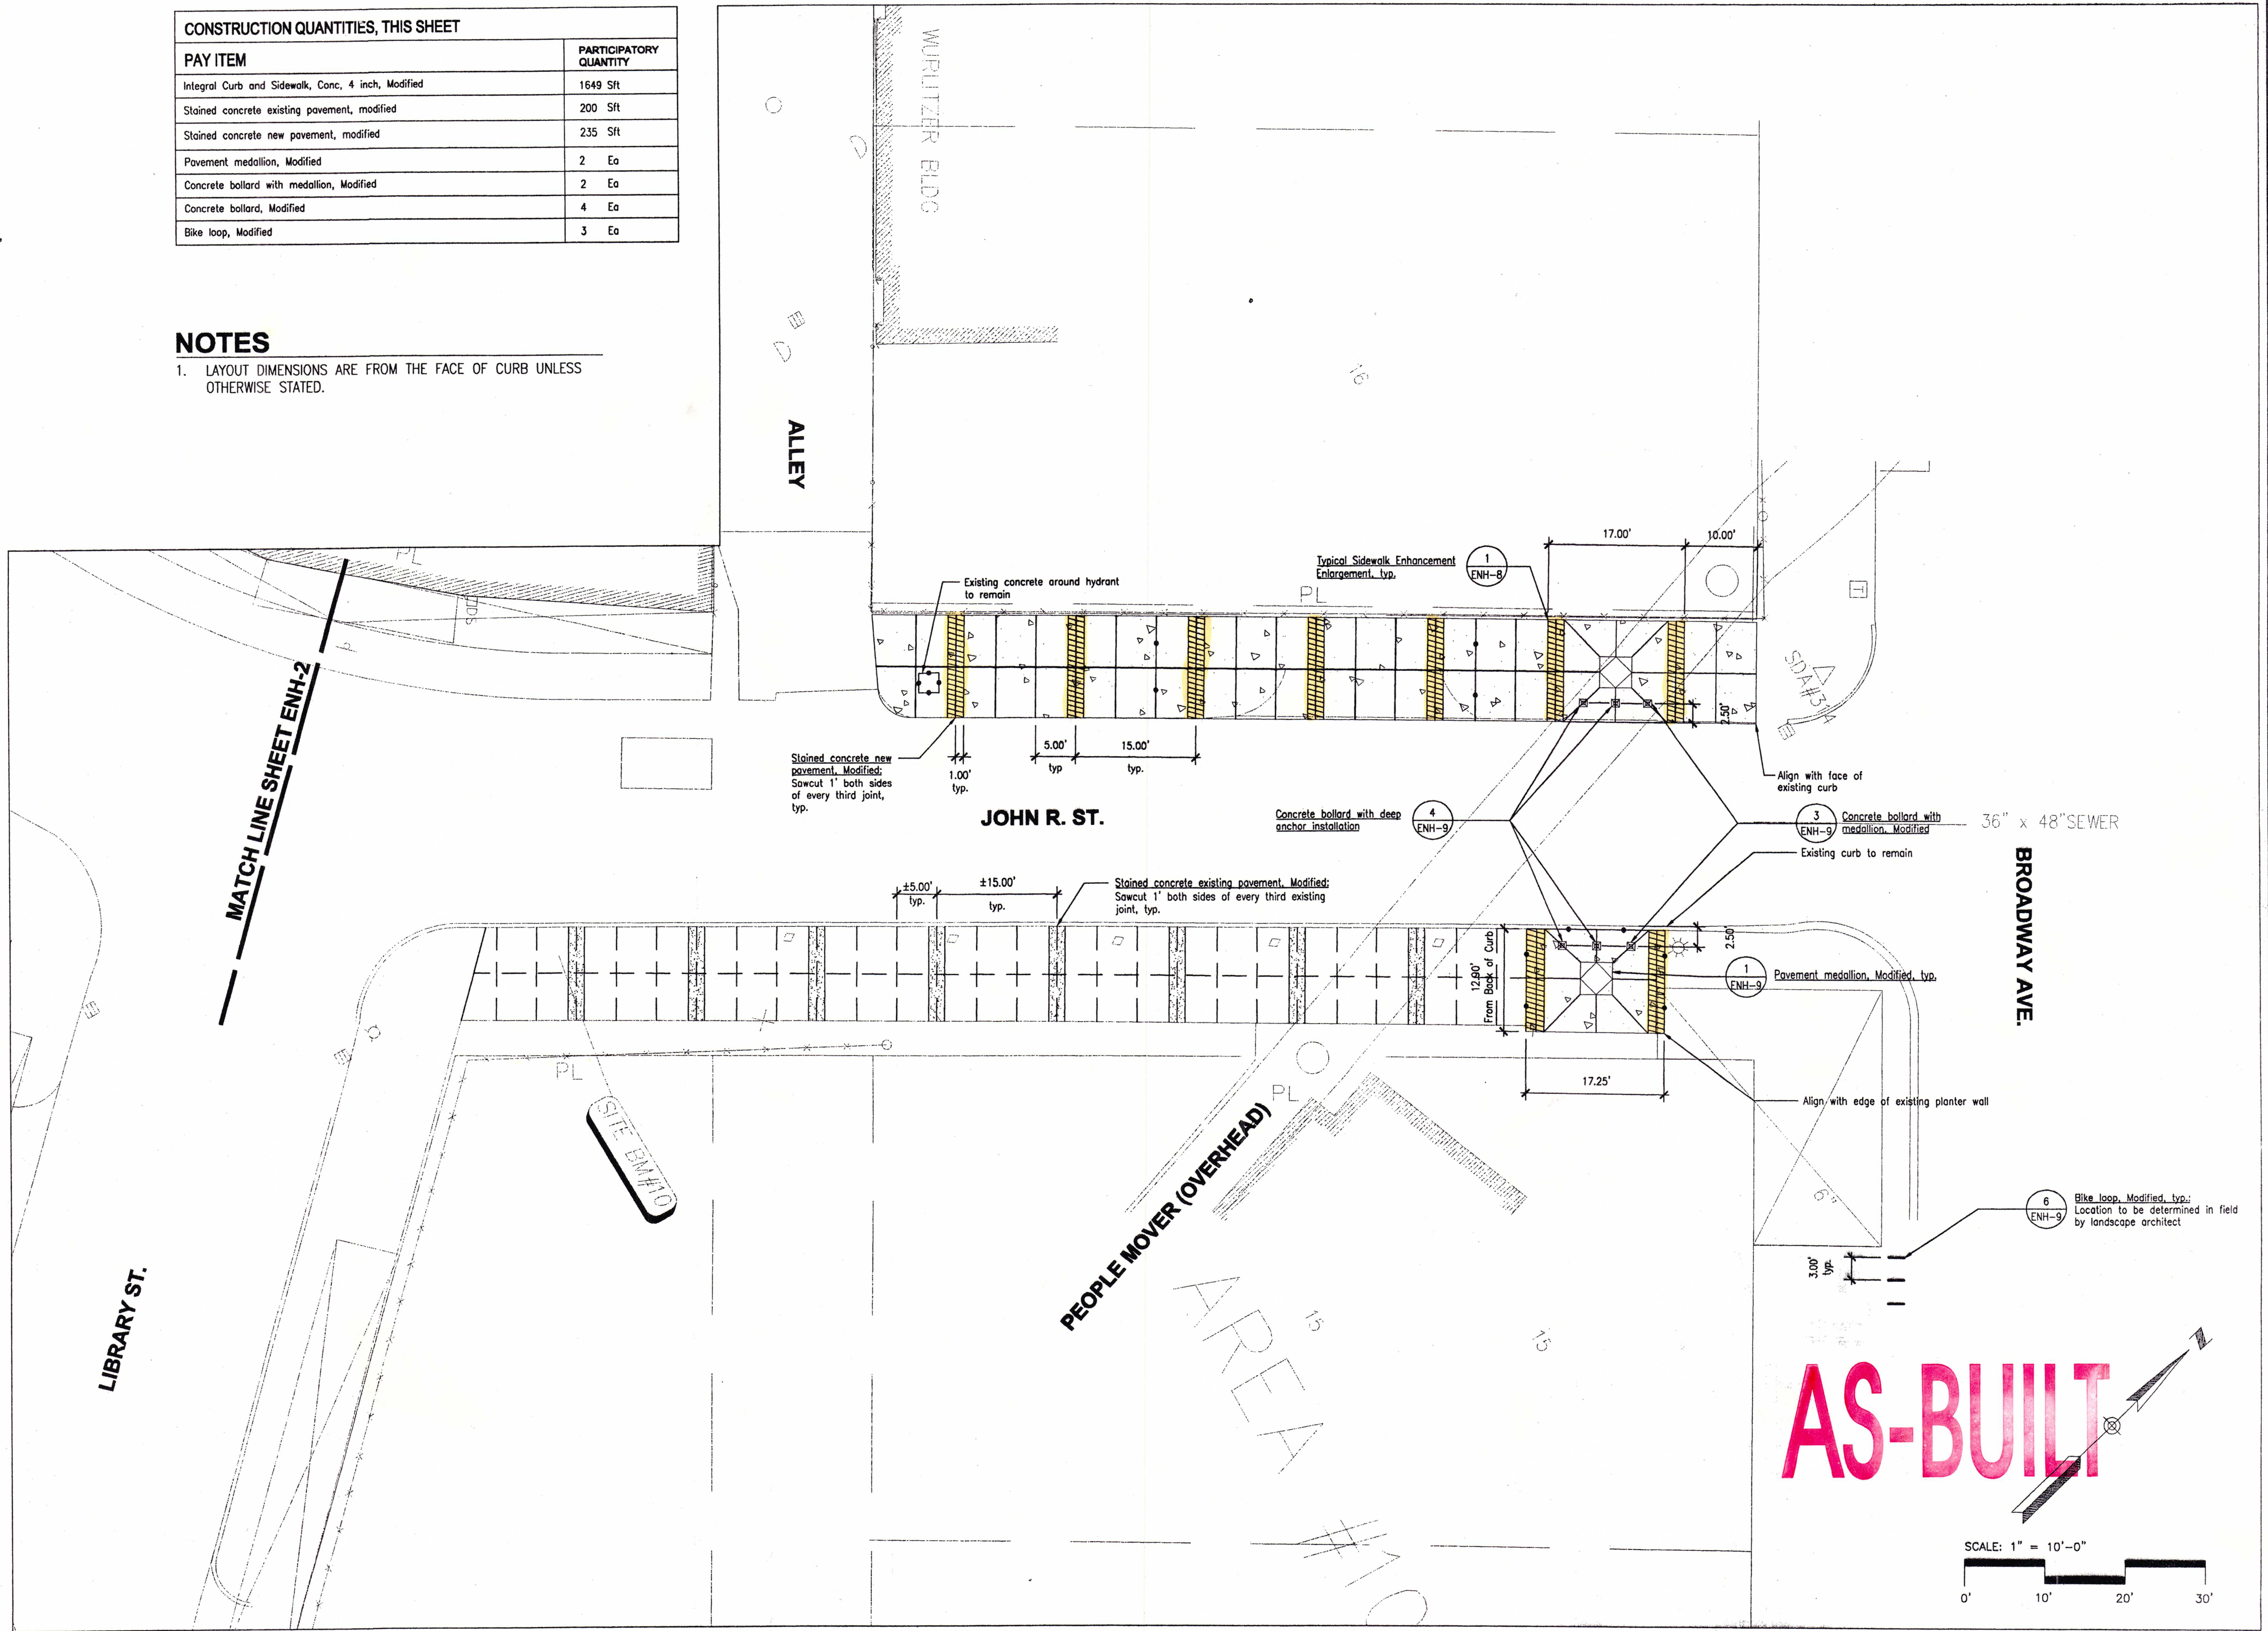

F				
E				
D				
C				
B				
A				
DESCRIPTION	CHK'D	APP'D	DATE	
REVISIONS				

DRAWN BY: MS
DESIGNED BY: LS
CHECKED BY: BJ.D
APPROVED BY: DT

LOWER WOODWARD CROSS STREETS IMPROVEMENTS CITY OF DETROIT - DOWNTOWN DEVELOPMENT AUTHORITY
PROPOSED PLAN JOHN R. - FARMER TO BROADWAY
SCALE: 1"=10'
DATE: 11-15-07

220 W. CONGRESS, SUITE 400
DETROIT, MI 48226
PHONE: (313) 967-4700
FAX: (313) 967-4707
www.spellinganddecor.com

hamiltonanderson
Hamilton Anderson Associates
1435 Randolph Suite 200, Detroit, Michigan 48226
P: 313 964 0270 F: 313 964 0170
www.hamilton-anderson.com

480 Ford Field, 2000 Brush Street
Detroit, MI 48226
PHONE: (313) 237-3948
FAX: (313) 237-3909
www.rhconsultants.com

16580 Wyoming Avenue
DETROIT, MI 48221-2882
PHONE: (313) 341-5797
FAX: (313) 341-0205
www.consulting.com

20349 Alden Street, Suite 200
P.O. Box 19550
DETROIT, MI 48219-9550
PHONE: (313) 434-8082
FAX: (313) 537-7945
www.urbanengineeringolutions.com

MANSELL
Manseff Associates, Inc.
3300B Grand River
Farmington, MI 48335
PHONE: (248) 473-7070
FAX: (248) 473-8190

DDA	CITY OF DETROIT DOWNTOWN DEVELOPMENT AUTHORITY
500 Griswold, Suite 2200, Detroit, MI 48228 P: (313) 963-2940 F: (313) 963-8893	M.D.P.H./D.N.R. PERMIT NO.
SECTION MAP	REF. NO. DE06001.OT
TOWN	CONTRACT NO.
RANGE	FILE NO.
SECTION	DRAWING NO. ENH-3
PORTION CODE	