


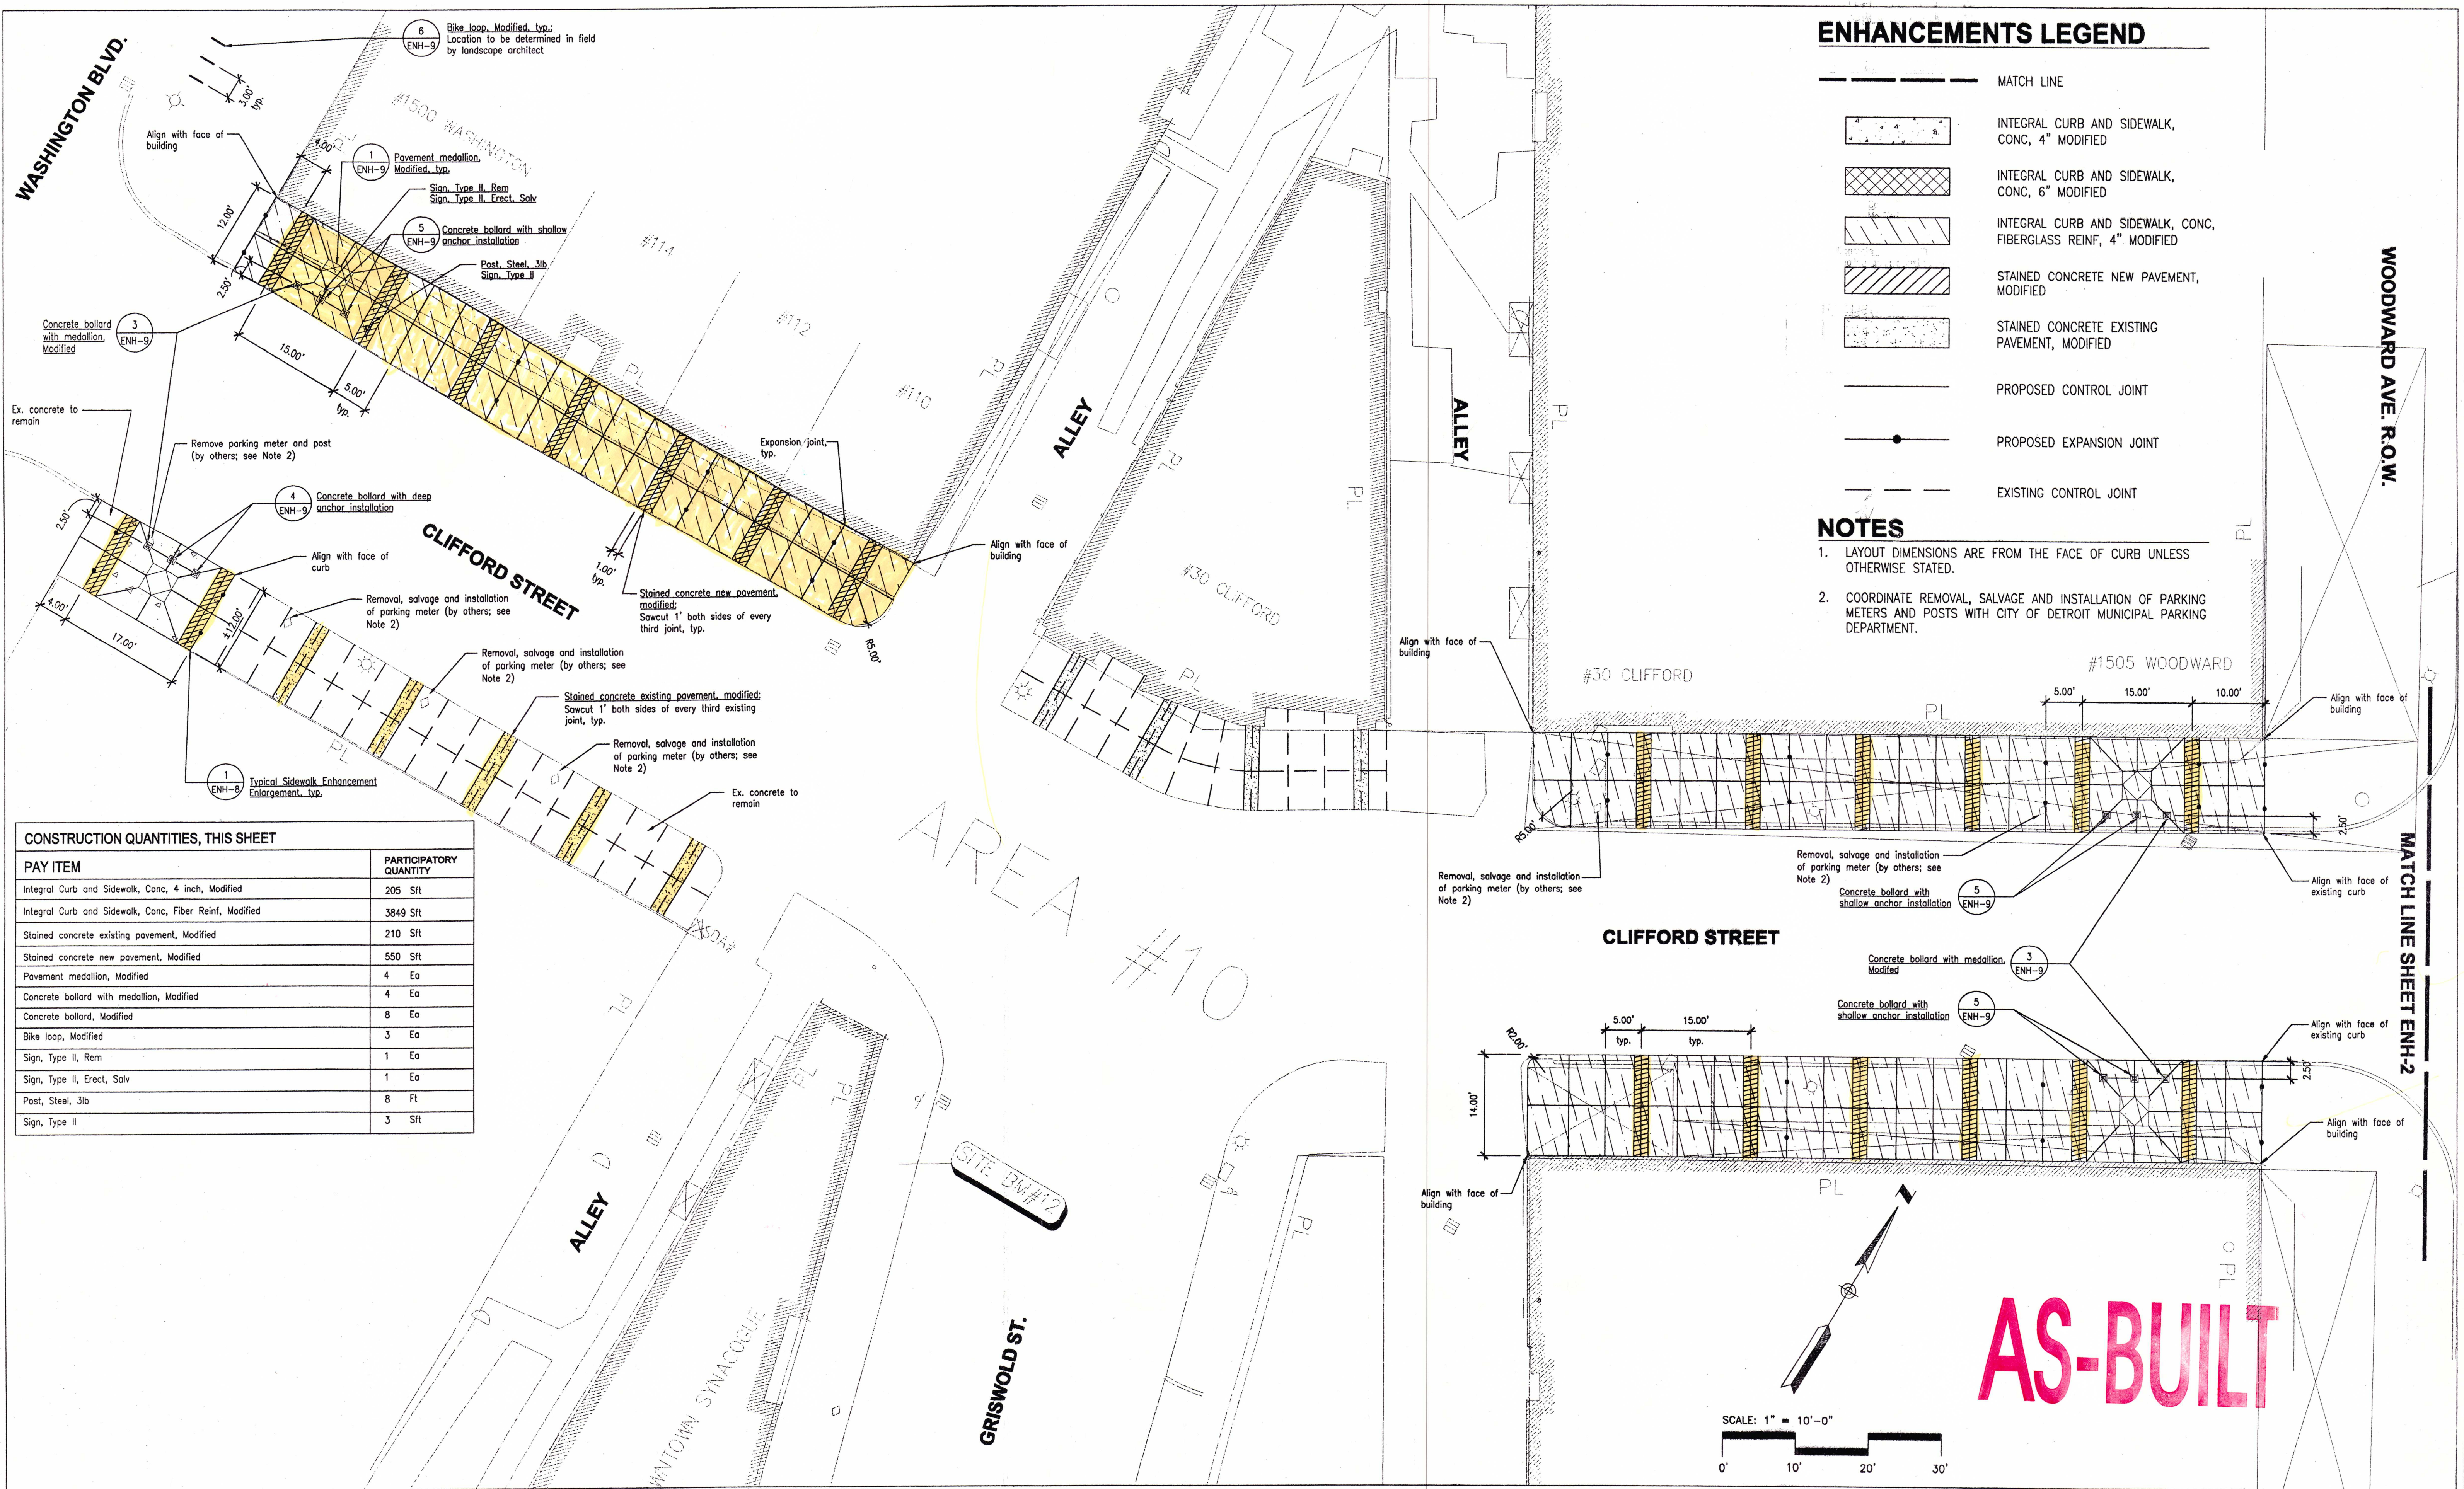

ENHANCEMENTS LEGEND

- MATCH LINE
- INTEGRAL CURB AND SIDEWALK, CONC, 4" MODIFIED
- INTEGRAL CURB AND SIDEWALK, CONC, 6" MODIFIED
- INTEGRAL CURB AND SIDEWALK, CONC, FIBERGLASS REINF, 4" MODIFIED
- STAINED CONCRETE NEW PAVEMENT, MODIFIED
- STAINED CONCRETE EXISTING PAVEMENT, MODIFIED
- PROPOSED CONTROL JOINT
- PROPOSED EXPANSION JOINT
- EXISTING CONTROL JOINT

NOTES

1. LAYOUT DIMENSIONS ARE FROM THE FACE OF CURB UNLESS OTHERWISE STATED.
2. COORDINATE REMOVAL, SALVAGE AND INSTALLATION OF PARKING METERS AND POSTS WITH CITY OF DETROIT MUNICIPAL PARKING DEPARTMENT.

CONSTRUCTION QUANTITIES, THIS SHEET

PAY ITEM	PARTICIPATORY QUANTITY
Integral Curb and Sidewalk, Conc, 4 inch, Modified	205 Sft
Integral Curb and Sidewalk, Conc, Fiber Reinf, Modified	3849 Sft
Stained concrete existing pavement, Modified	210 Sft
Stained concrete new pavement, Modified	550 Sft
Pavement medallion, Modified	4 Ea
Concrete bollard with medallion, Modified	4 Ea
Concrete bollard, Modified	8 Ea
Bike loop, Modified	3 Ea
Sign, Type II, Rem	1 Ea
Sign, Type II, Erect, Salv	1 Ea
Post, Steel, 3lb	8 Ft
Sign, Type II	3 Sft

REVISIONS	DESCRIPTION	CHK'D	APP'VD	DATE
F				
E				
D				
C				
B				
A				

DRAWN BY: MS
DESIGNED BY: LS
CHECKED BY: BJD.T
APPROVED BY: DT

LOWER WOODWARD CROSS STREETS IMPROVEMENTS
CITY OF DETROIT - DOWNTOWN DEVELOPMENT AUTHORITY

PROPOSED PLAN
CLIFFORD - WASHINGTON BLVD. TO WOODWARD

SCALE: 1"=10'

DATE: 11-15-07

220 W. CONGRESS, SUITE 400
DETROIT, MI 48226
PHONE: (313) 957-4700
FAX: (313) 957-4707
www.hamilton-anderson.com

20349 W. 24th Street, Suite 200
P.O. Box 19550
DETROIT, MI 48219-8550
PHONE: (313) 434-6982
FAX: (313) 537-7945
www.urbanengineering.com

Mansell Associates, Inc.
33608 Grand River
Farmington, MI 48335
PHONE: (248) 473-7070
FAX: (248) 473-8190

CITY OF DETROIT
DOWNTOWN DEVELOPMENT AUTHORITY

500 Griswold, Suite 2200,
Detroit, MI 48228
P: (313) 963-2940
F: (313) 963-8893

SECTION MAP	TOWN	RANGE	SECTION	PORTION CODE

M.D.P.H./D.N.R. PERMIT NO.

REF. NO. DE06001.OT

CONTRACT NO.

FILE NO.

DRAWING NO. ENH-1