
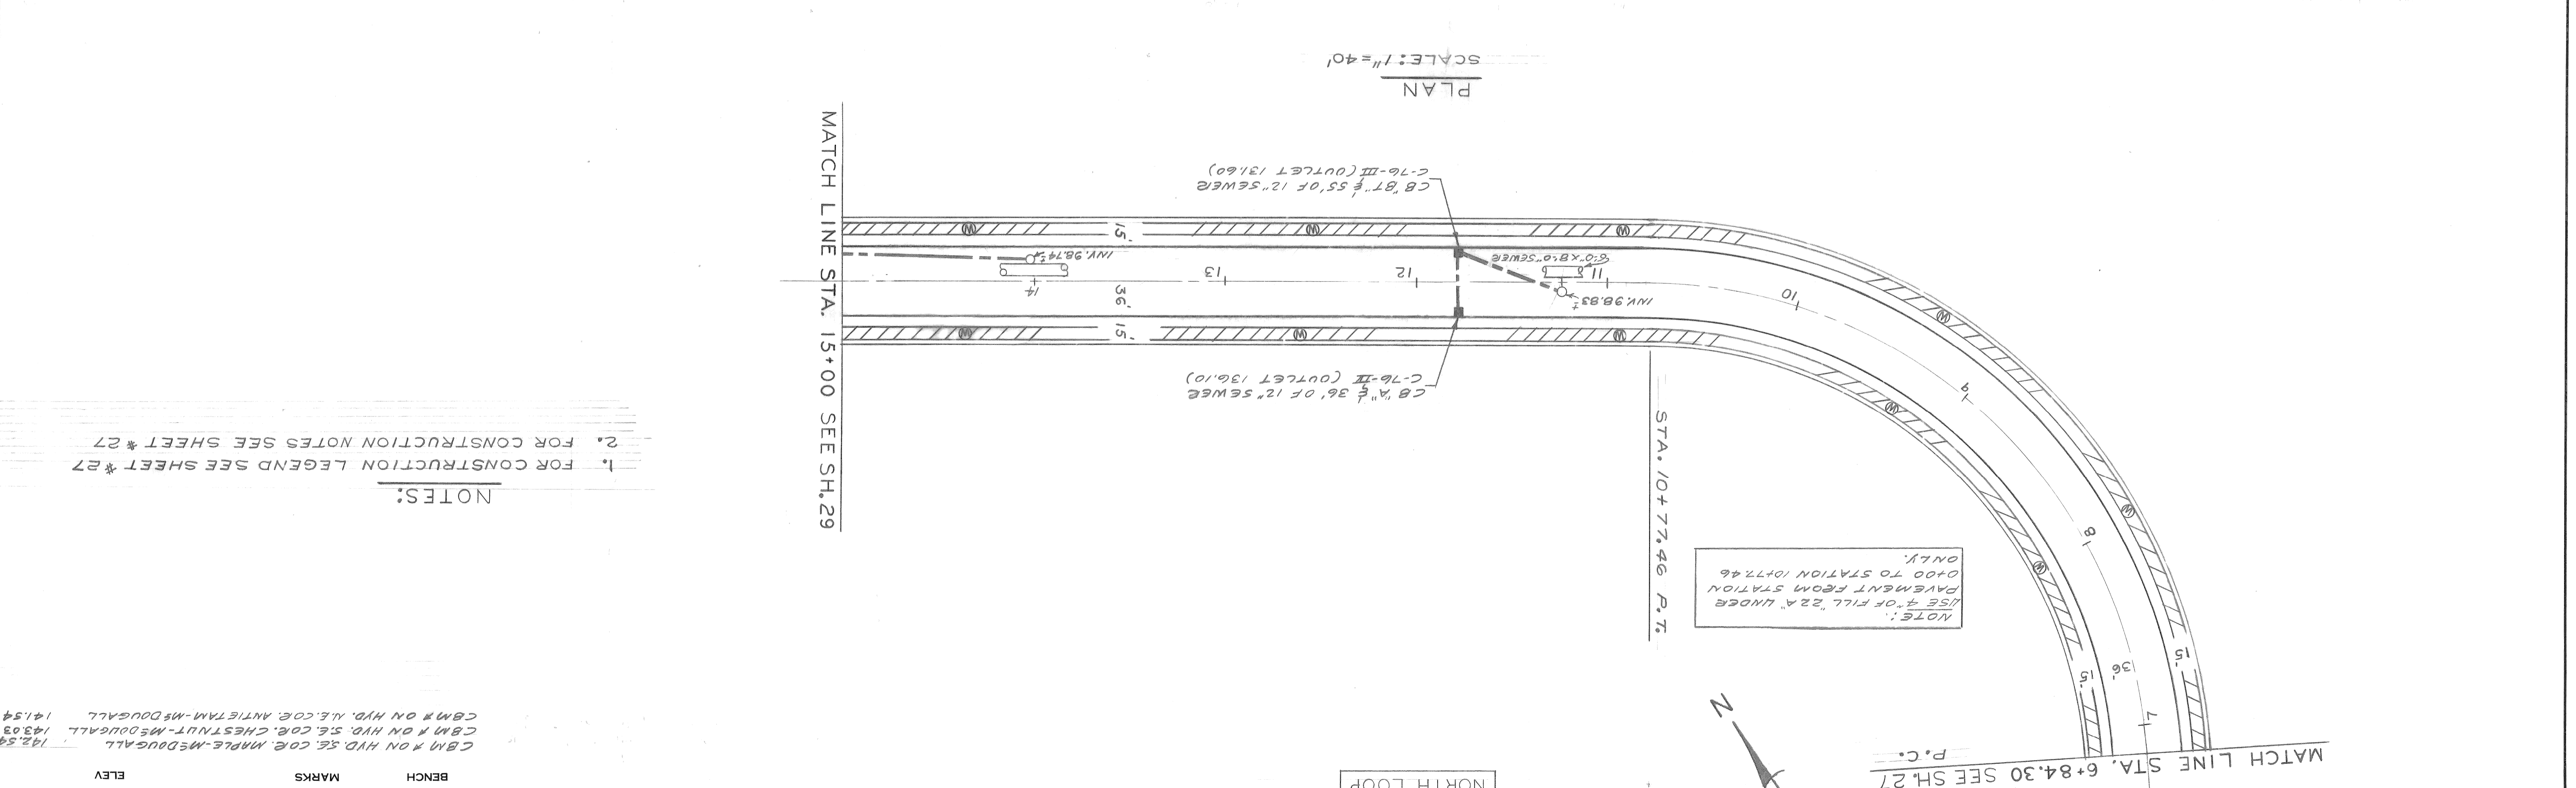


Sewer Approved  
12/11/75  
D. Jones

141  
140  
139  
138

REVISIONS DESCRIPTION DATE BY		CHECKED BY APPROVED BY NAME: <i>D. Jones</i> ENGINEER OF STREETS		PLAN GRADE ESTIMATE FINAL		DATE 12/11/75	
139.80 140.10 140.34 140.52 140.65		139.35 (6+84.30) 139.45 139.55 139.65 139.75 (7+84.30)		141.15 140.25 (9+00) P.V.I.		139.85 (9+77.46) 139.85 139.75 139.65 (10+77.46) 139.55 (10+77.46) 139.45 139.35 139.25 139.15 (11+77.46) P.V.I.	

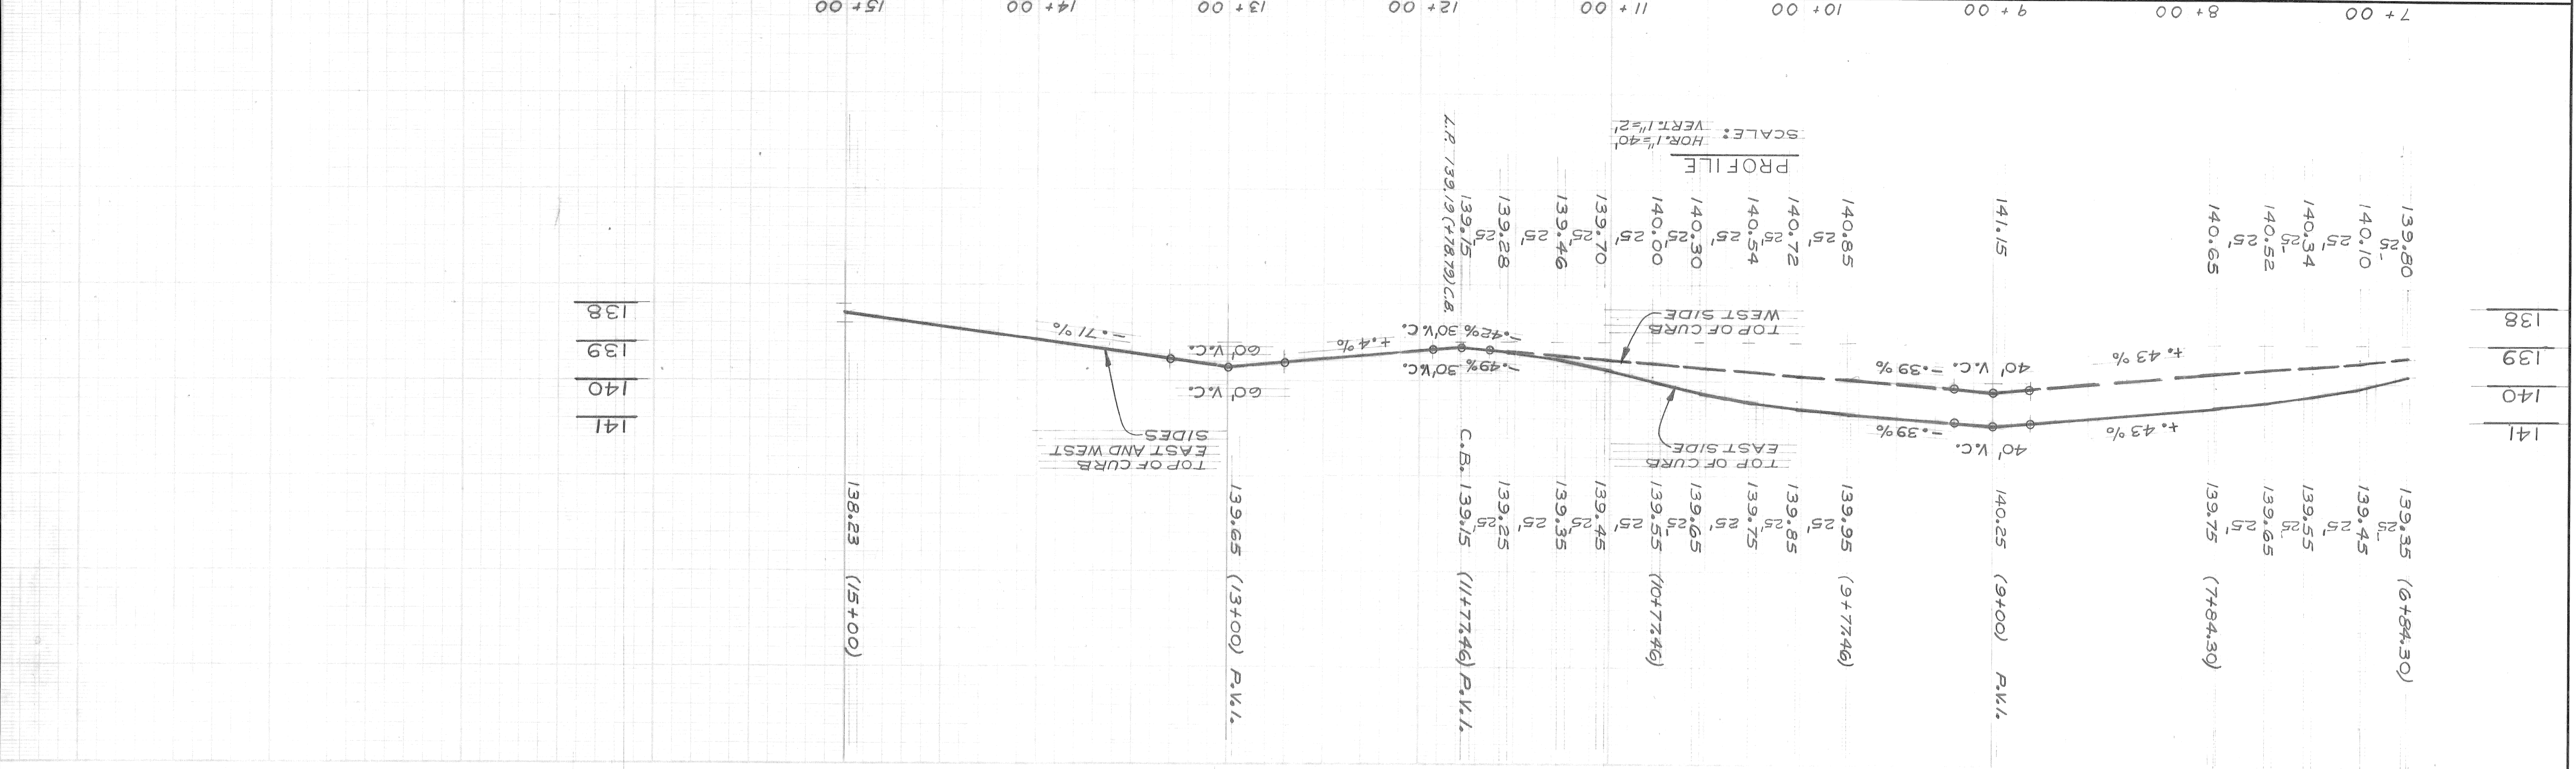

BOOK LT 98B(7) 1-24 NO. 10-1-75	SCALE HORIZONTAL 1"=40' VERTICAL 1"=2'	NOTE - FOR SYMBOLS ETC. SEE STANDARD DETAIL DRAWING NO. C-112 BEFORE STARTING CONSTRUCTION MUST CHECK WITH UTILITIES FOR LOCATIONS OF EXISTING STRUCTURES WHETHER OR NOT INDICATED ON PLANS
---------------------------------------	--	---

NOTES:  
 1. FOR CONSTRUCTION LEGEND SEE SHEET \*27  
 2. FOR CONSTRUCTION NOTES SEE SHEET \*27

ELEV 142.54 143.03 141.54	BENCH CBM # ON HYD. SE. COR. MAPLE-MEDUGALL CBM # ON HYD. SE. COR. CHESTNUT-MEDUGALL CBM # ON HYD. N.E. COR. ANTIETAM-MEDUGALL	MARKS CONTRACT NO. PW 6575 ASSIGNMENT NO. 2294 DATE 12-15-75
------------------------------------	---	---