
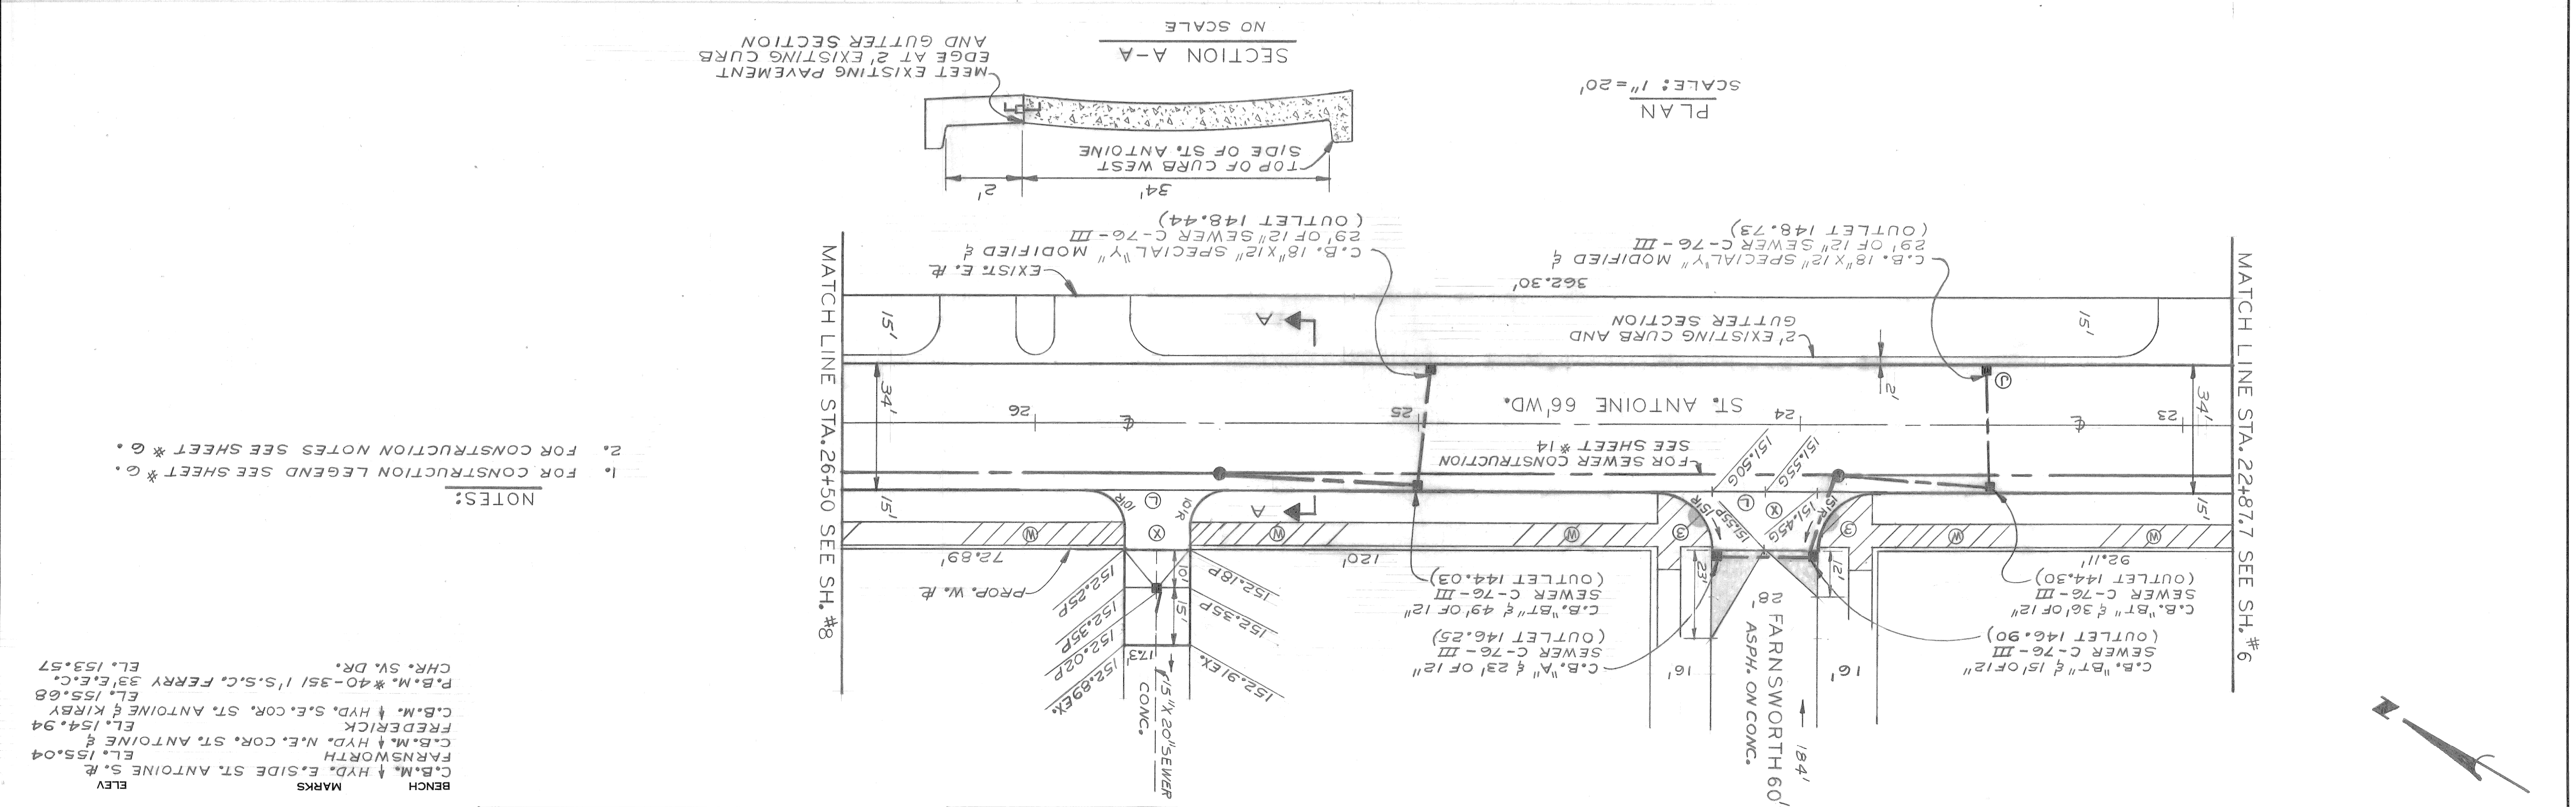


Sewer Approved
4/20/16
D. Jones

DATE NO. 76-14-01 ASSIGNMENT CONTRACT NO. PW 6579 SHEET 7 OF 27 SHEETS		BOOK NO. L30A(8) DATE		REVISIONS		DESCRIPTION		DN N. CR. U. AP. VD. DATE		FINAL		CHECKED BY		APPROVED BY		ENGINEER OF STREETS		CITY OF DETROIT		FOR		COMMUNITY AND ECONOMIC DEVELOPMENT DEPARTMENT		PAVING PLAN	
																		CITY OF DETROIT		CITY ENGINEERING DIVISION (E.R.M.D.)		BUREAUS OF STREETS AND HIGHWAYS		MEDICAL CENTER REHABILITATION PROJECT NO.3 MICH. R-112	
																		PAVING OF ST. ANTOINE FROM WARREN TO KIRBY AND MISCELLANEOUS CONSTRUCTION		FOR		COMMUNITY AND ECONOMIC DEVELOPMENT DEPARTMENT		PAVING PLAN	

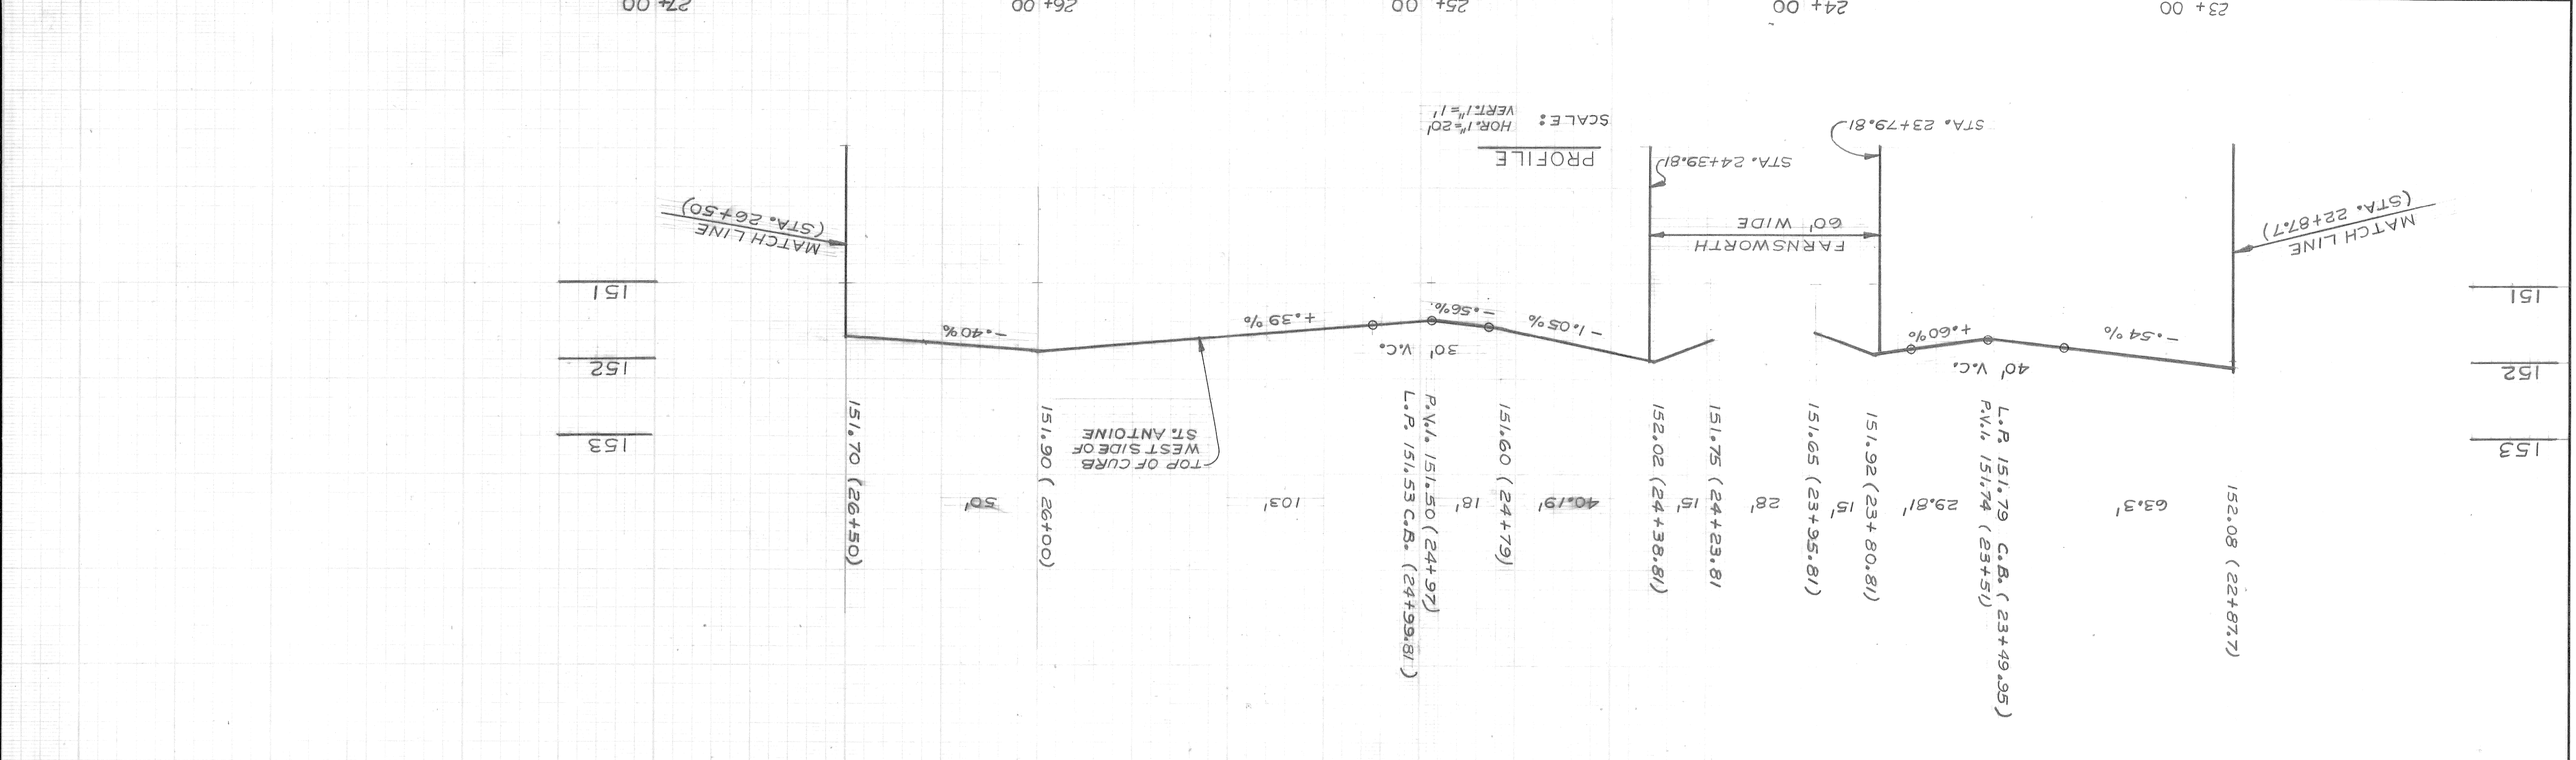

NOTES:

- FOR CONSTRUCTION LEGEND SEE SHEET * G.
- FOR CONSTRUCTION NOTES SEE SHEET * G.

MARKS
ELEV.

BENCH
C.B.M. HYD. E. SIDE ST. ANTOINE S.R. EL. 155.04
FARNSWORTH EL. 154.94
C.B.M. HYD. N.E. COR. ST. ANTOINE & FREDERICK EL. 154.94
C.B.M. HYD. S.E. COR. ST. ANTOINE & KIRBY EL. 155.68
P.B.M. * 40-351 1'S.S.C. FERRY 33'E.C. EL. 153.57
CHR. SV. DR. EL. 153.57

PROF. W. R.

