

**STREET PAYING PLAN
CITY OF DETROIT**

DEPARTMENT OF PUBLIC WORKS - CITY ENGINEERS OFFICE
 MACK-CONCORD CONSERVATION PROJECT MICH. R-1
 NAME OF NEW STREET IN AREA BOUNDED BY
 FROM W-BALDWIN - E-SEYBURN SHEET 7
 TO S-SYLESTER - N-CANFIELD OF 10 SHEETS

SHEET 7
OF
10 SHEETS



TYPE OF PAVEMENT 8 & 6 ONE COURSE, CONCRETE, INTERGRAL CURB 30' FT. WD.
8" UNIFORM AT STREET INTERSECTION EXCEPT AS NOTED

PETITIONER DETROIT HOUSING COMMISSION

BENCH MARKS
 P.L.B.M. # 48-253 N.E. COR. SYLESTER & E. GRAND BLVD. ELEV. 137.382 REC
 P.L.B.M. # 48-253 N.E. COR. SHERIDAN & SYLESTER 134.574 REC
 C.B.M. ON HYD. NW. COR. SEYBURN & SYLESTER 136.496
 C.B.M. ON HYD. SW. COR. BALDWIN & SYLESTER 137.02

NOTE: FOR SYMBOLS (A) ETC., SEE STD. DET. DWG. C-4875
 HORIZONTAL DATUM: CANFIELD
 ELEV. 137.382 REC
 134.574 REC
 136.496
 137.02

CROSSES CUT

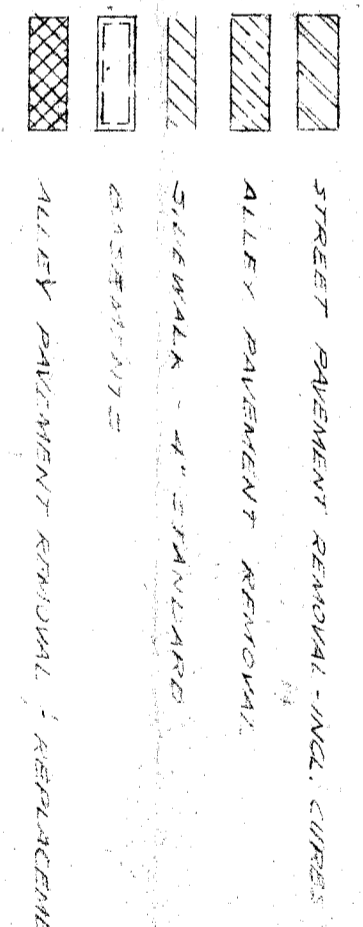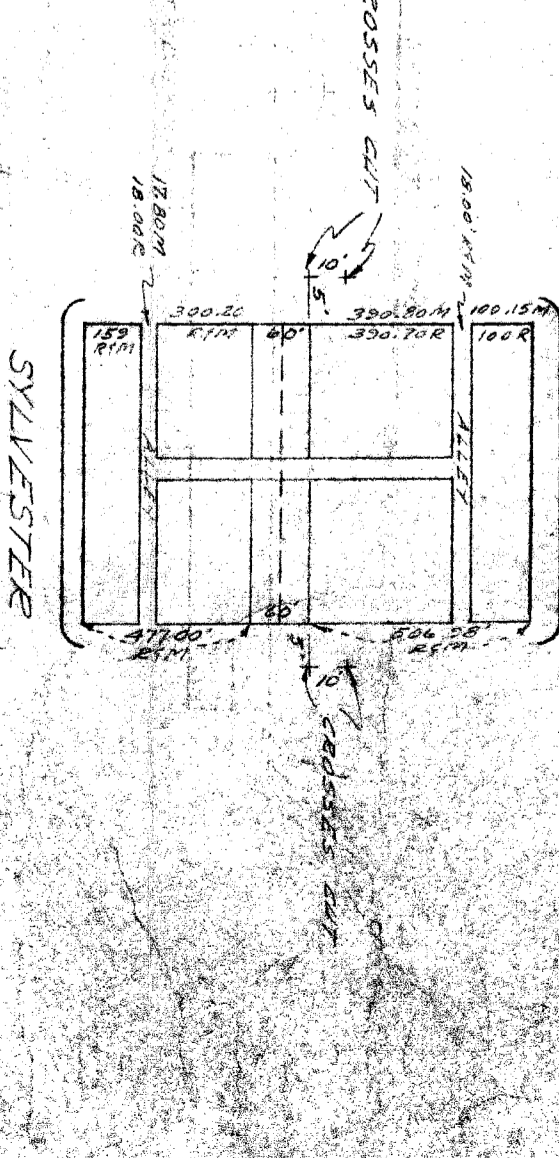

PLAN	MADE BY	CHECKED BY
PROFILE	<i>W. J. ...</i>	
GRADE	<i>W. J. ...</i>	
ESTIMATE	<i>W. J. ...</i>	
SEWER APPROVED	<i>W. J. ...</i>	
FINAL CHECK	<i>W. J. ...</i>	
APPROVED	<i>W. J. ...</i>	




W. J. ...
ENGINEER OF STREETS
CITY ENGINEER

PETITION NO.	DATE	PETITION GROUP NO.
1144		
ASSIGNMENT NO.	LEVEL	DATE
1144		
BOOK NO.	DATE	DATE
550		
DATE OF DRAWING	LENGTH	LENGTH
MARCH 25, 1961		

QUANTITIES	ESTIMATED
EXCAVATION	
NEW CURB	
PAVING	
TEST CORES	
SIDEWALK	
MANHOLES	
BASINS	
SEWER-12"	

BEFORE STARTING CONSTRUCTION
CONTRACTOR MUST CHECK WITH UTILITIES FOR LOCATIONS OF EXISTING STRUCTURES WHETHER OR NOT INDICATED ON PLANS.
SCALE
LOTS & ALLEYS
STREET WIDTH
VERTICAL
DRAINAGE COMPLETED
PAVING COMPLETED

REVISIONS					
DATE	DESCRIPTION				
9-9-61	OLD MAP NONE				
	SEWER LINE ADD'ED, 24" LEAD IN TO ALLEY, W. OF BALDWIN, 6" S.				
SUPPLEMENTARY DETAILS					

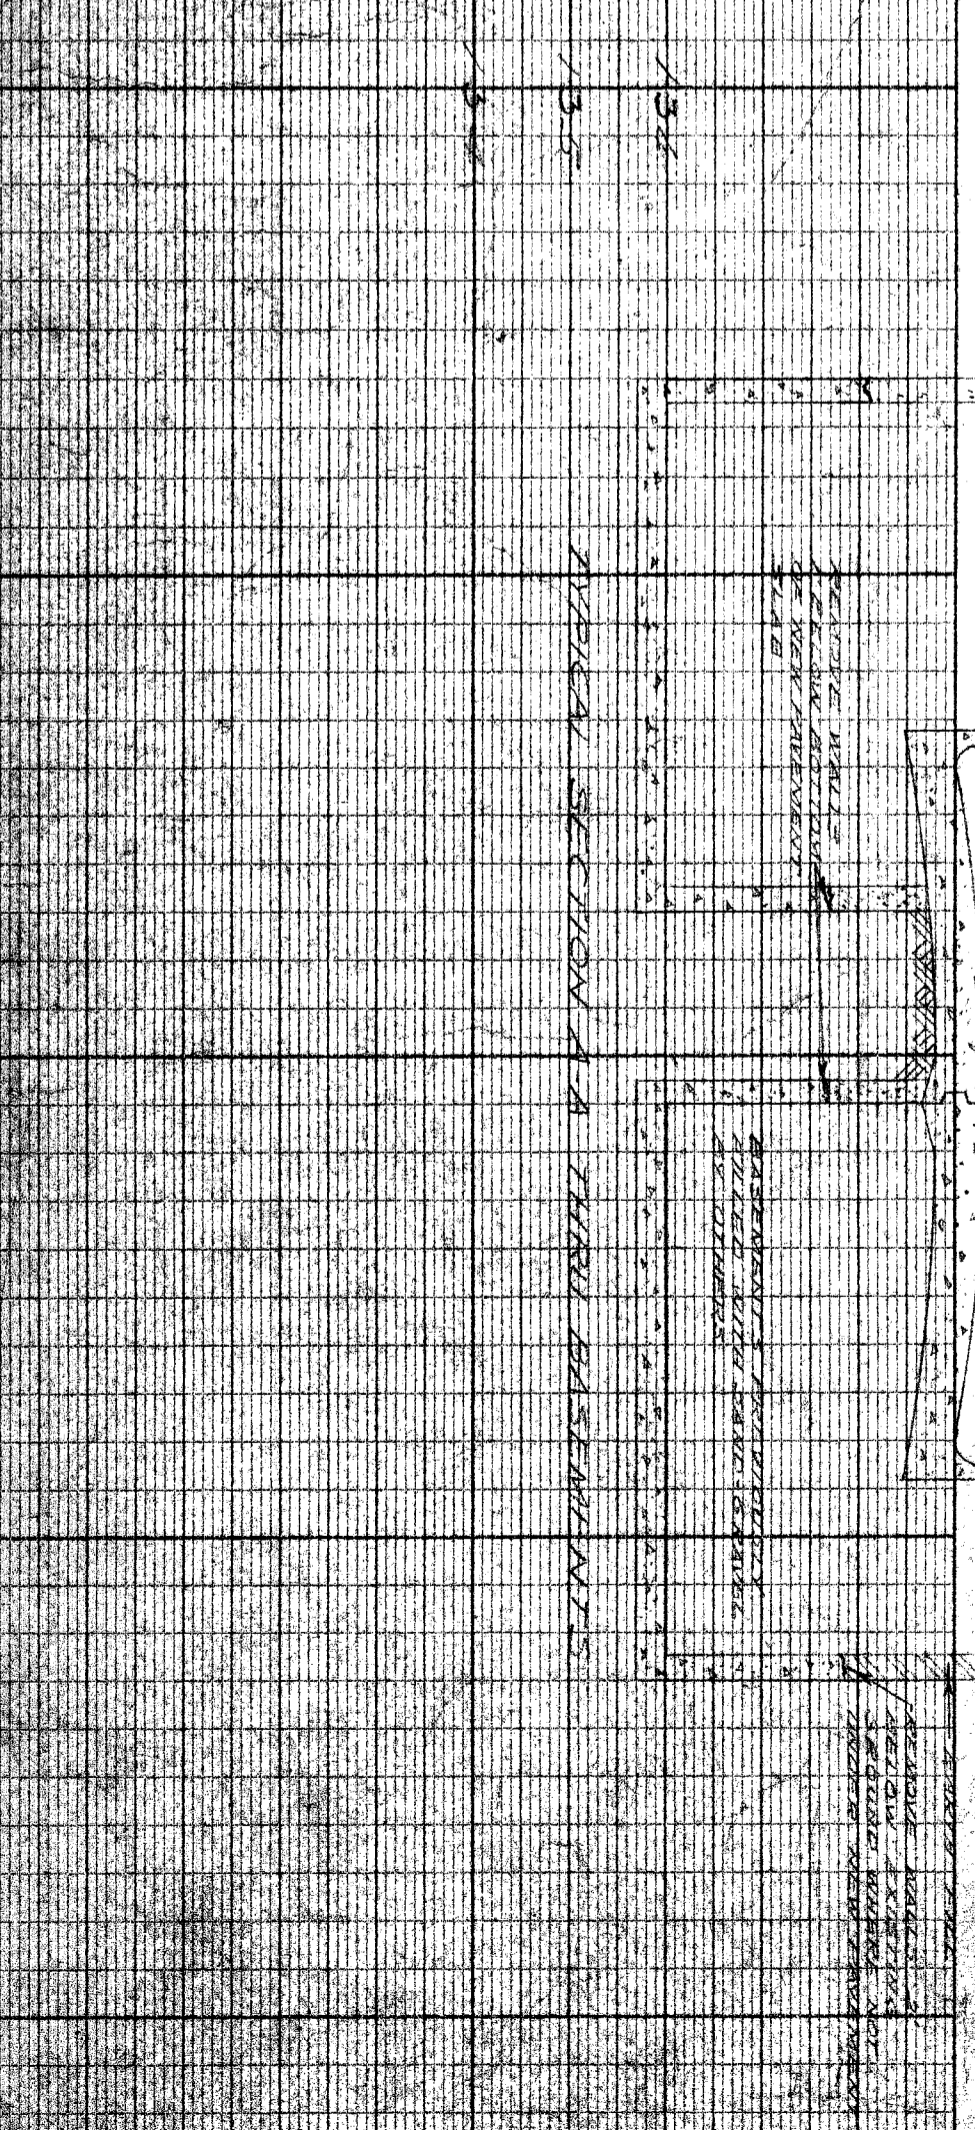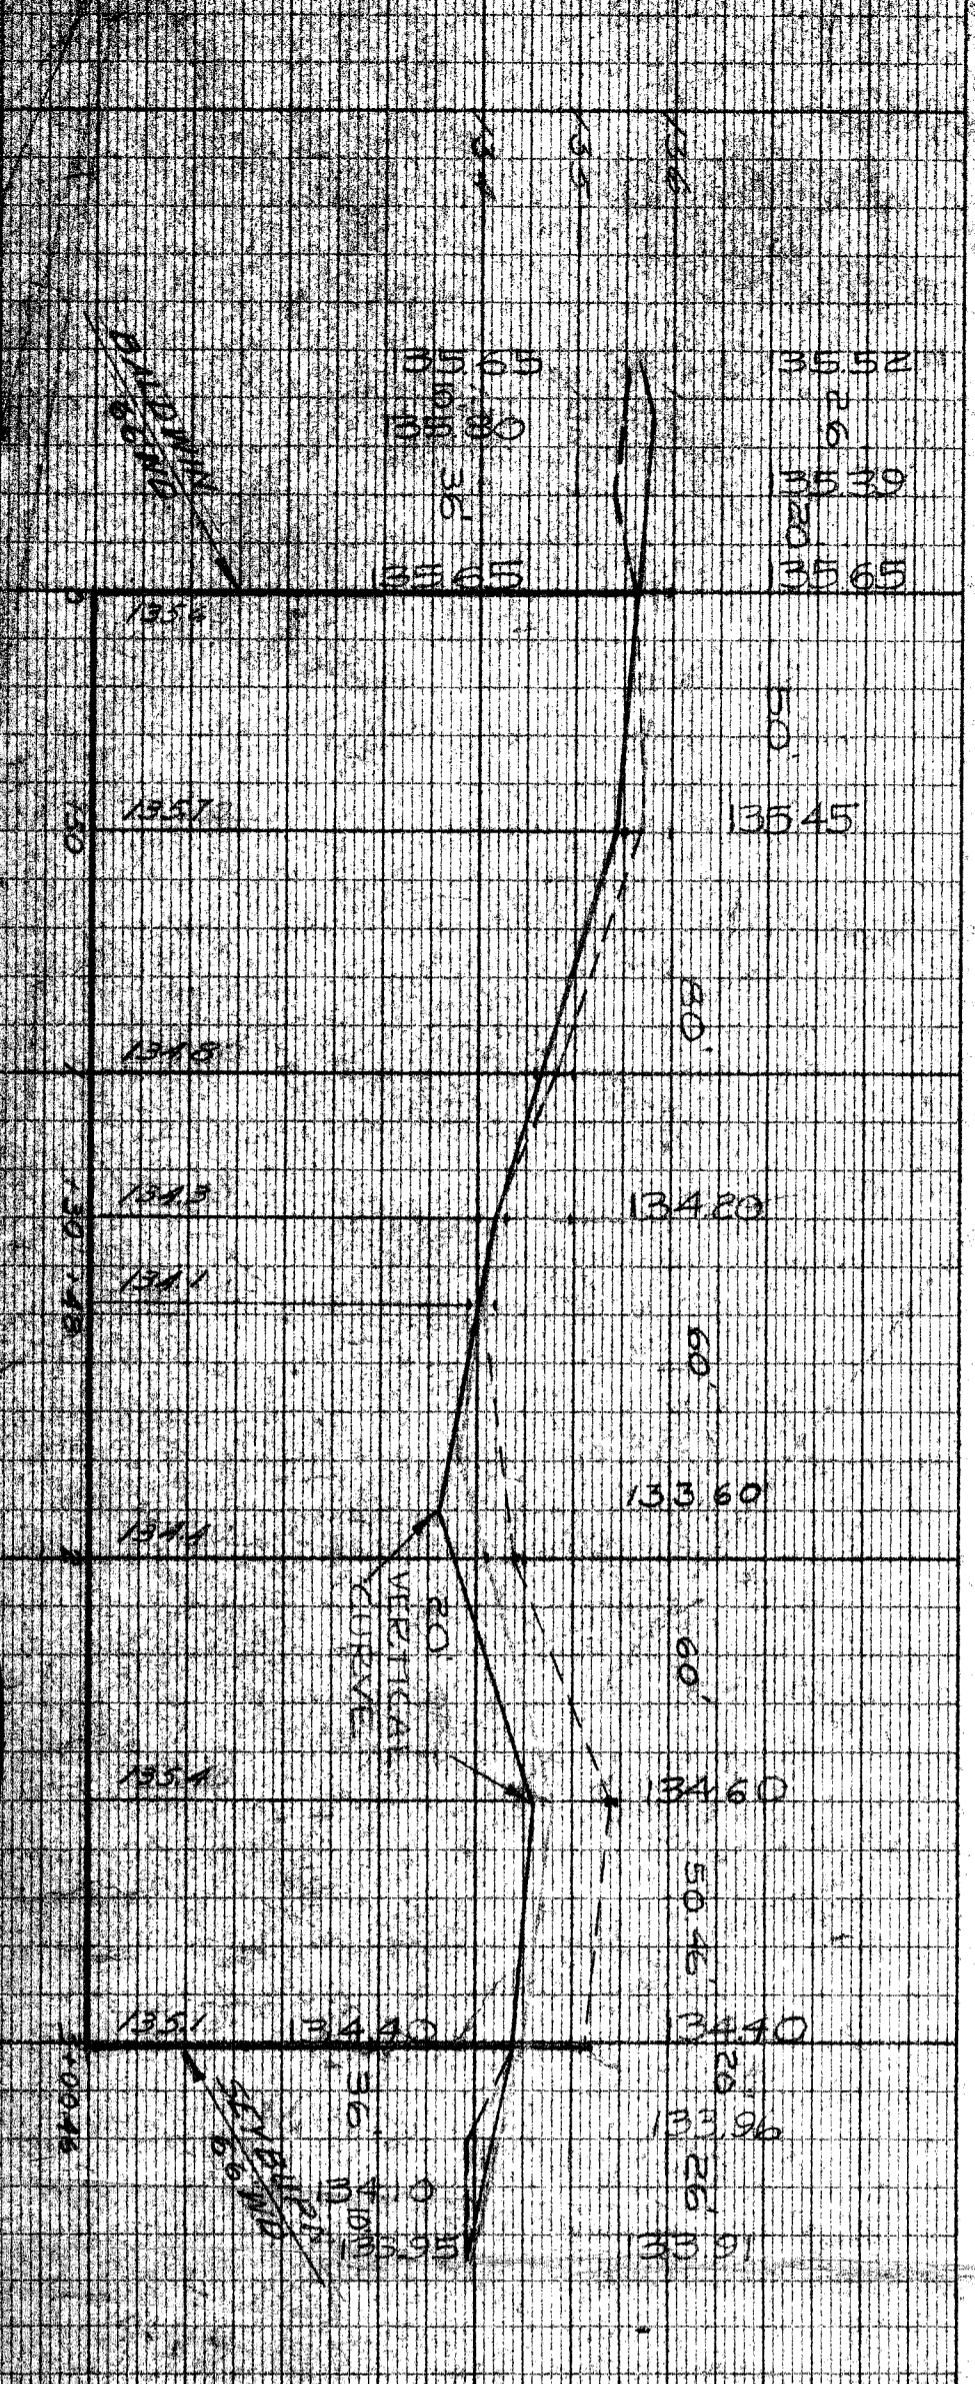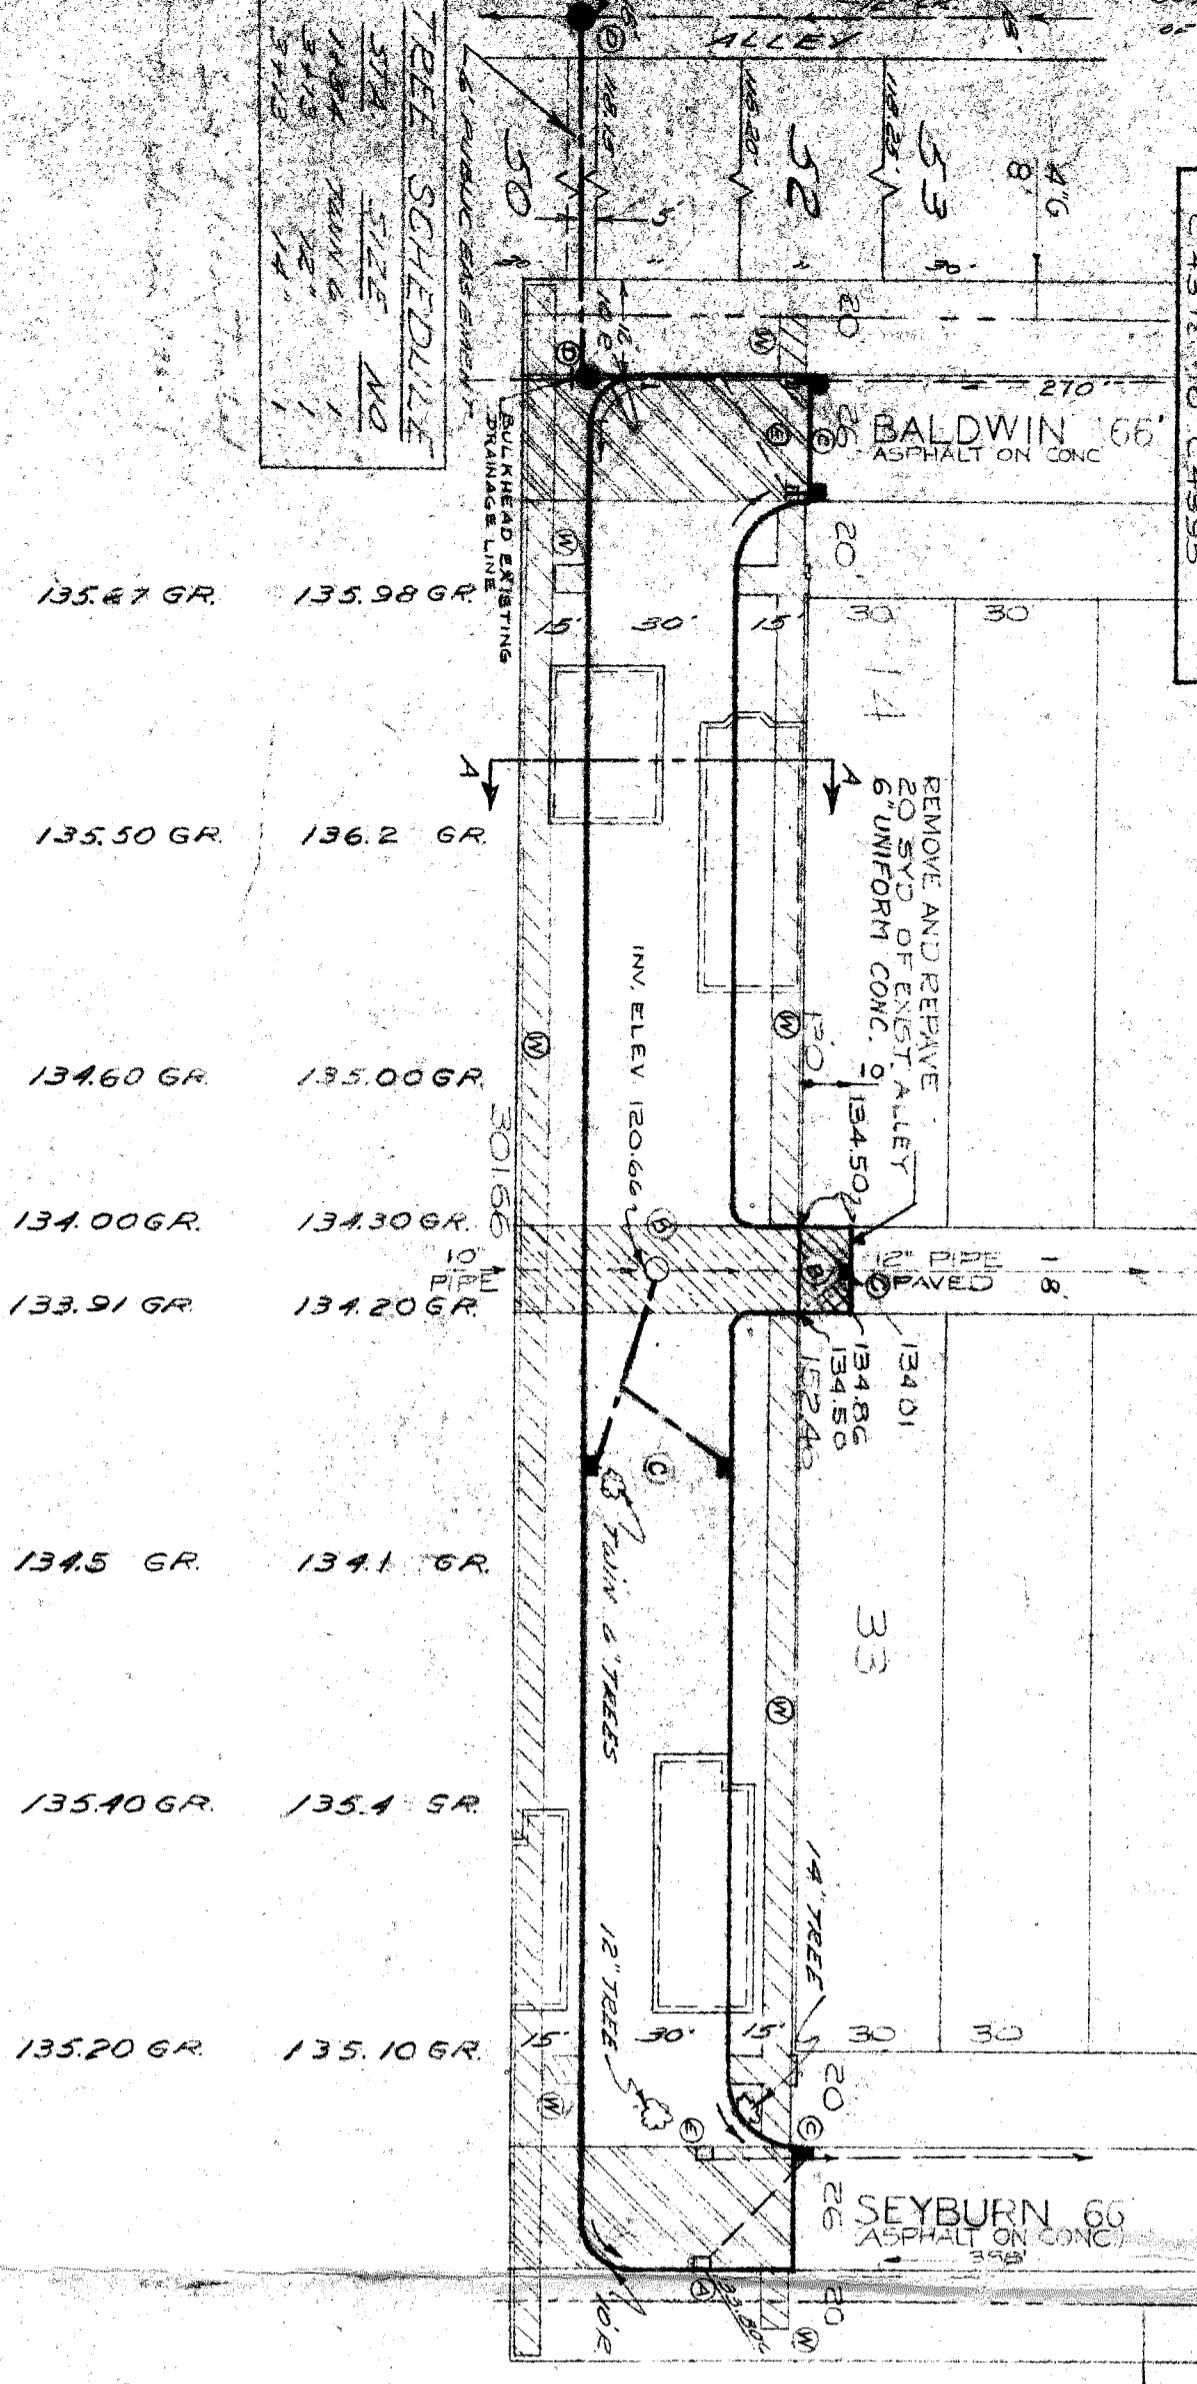

TREE SCHEDULE
 NO. SIZE KIND

LEGEND
 STREET PAVEMENT REMOVAL - INCL. CURBS
 ALLEY PAVEMENT REMOVAL
 SIDEWALK - 4" STANDARD
 ALLEY PAVEMENT REMOVAL - REPLACEMENT