
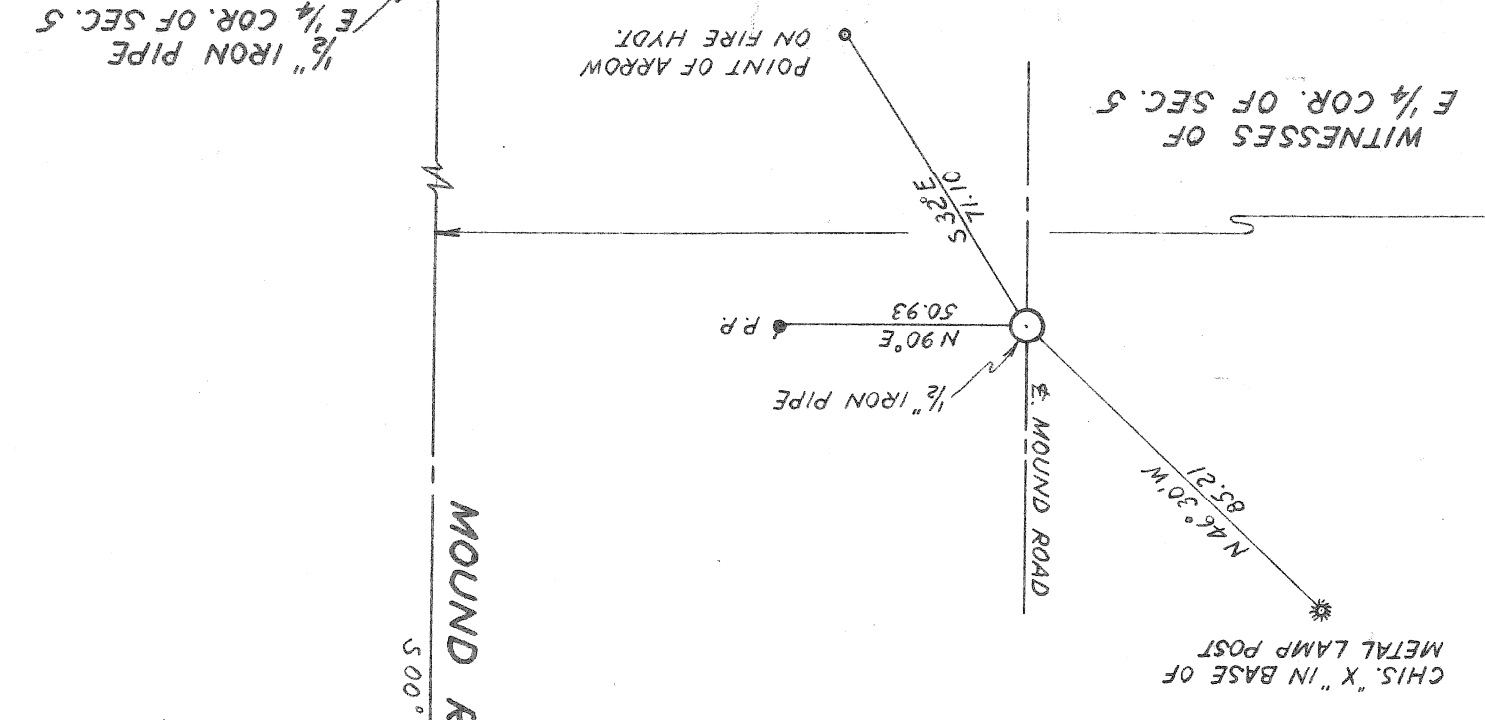
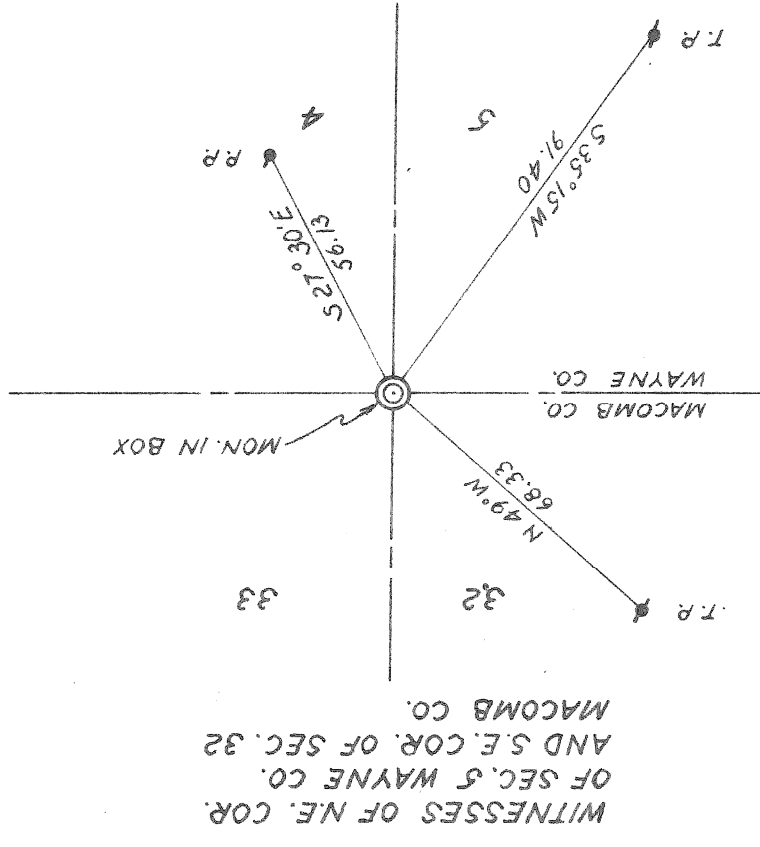


PROJ. # 82-98
MICHIGAN STATE HIGHWAY DEPARTMENT
SHEET 2 OF SECTION LINE SURVEY - EIGHT MILE ROAD; RYAN ROAD TO MOUND ROAD.

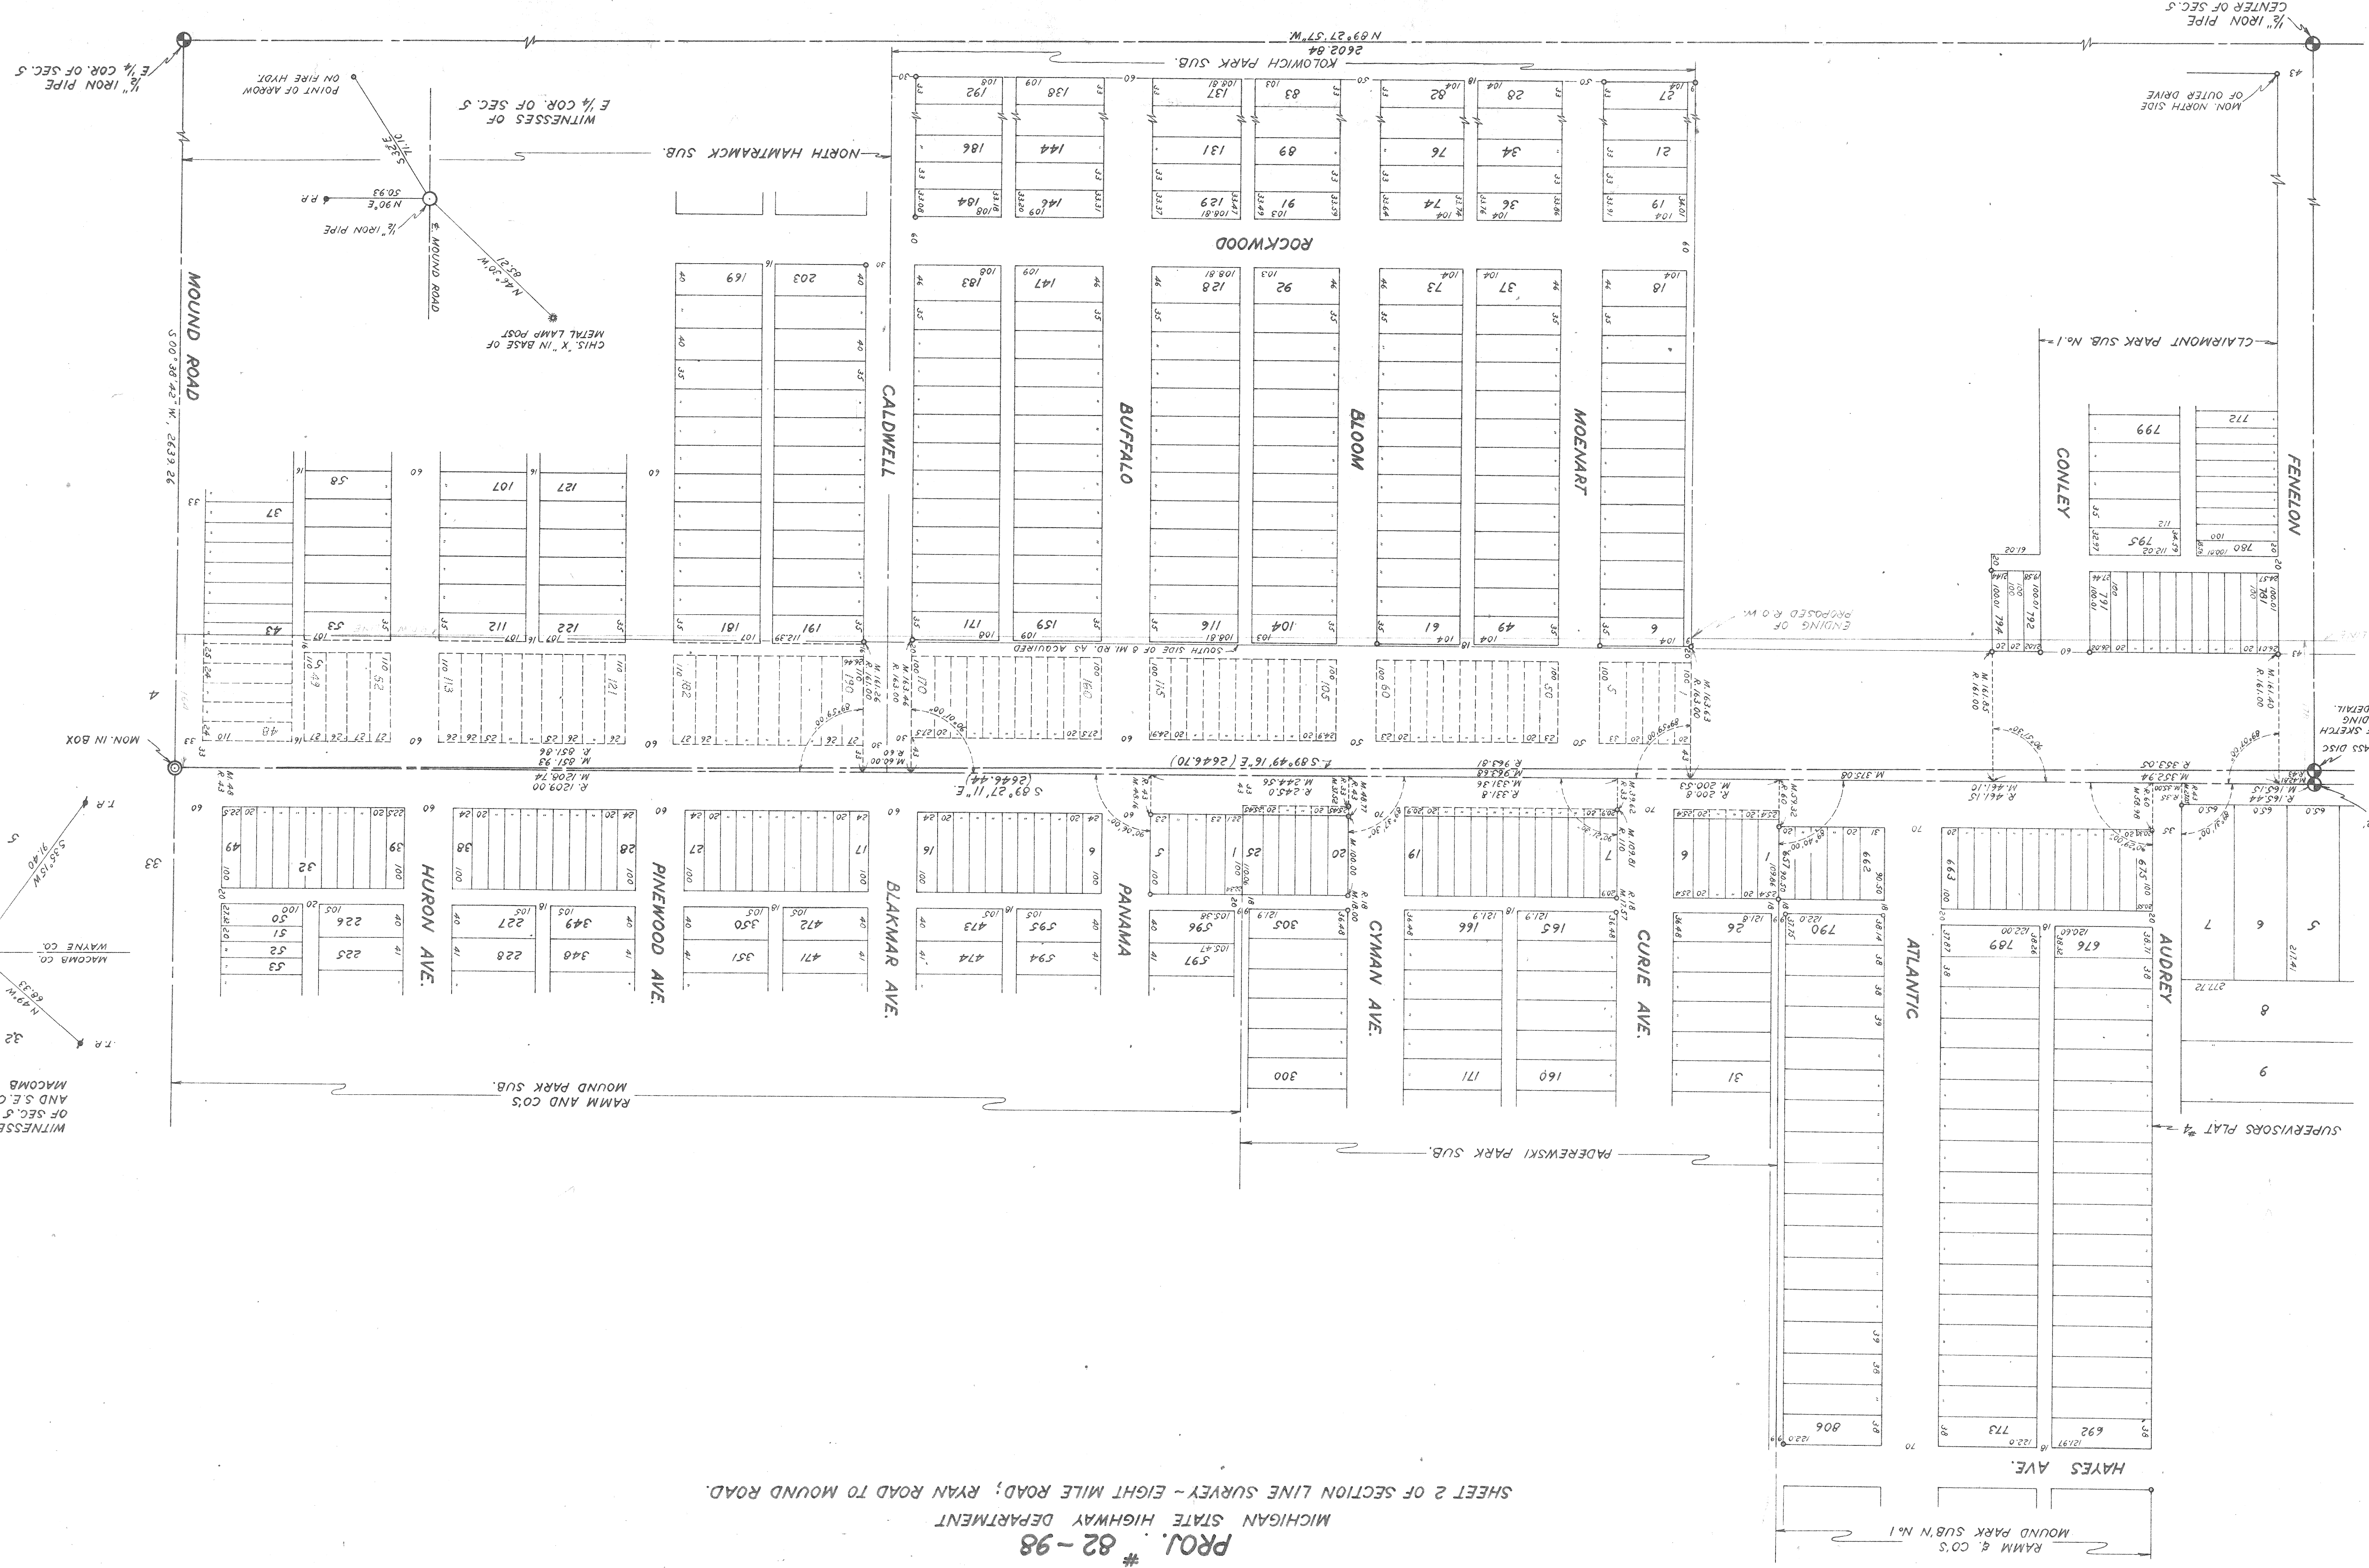

NOTE: SEE SKETCH ON PRECEDING SHEET FOR DETAIL.

FOUND BRASS DISC

FOUND HUB

FOUND 2\"/>

SUPERVISORS PLAT #4

RAMM & CO'S MOUND PARK SUB. N.1

ATLANTIC

HAYES AVE.

773

692

773

806

31

790

676

789

663

5

6

7

8

9

2174

2172








































































































































































