


SUBN. OF PART OF STANTON FARM
P.C. 473 LI - PG. 255

SUBN. OF P.C. 44 L 68 PGS. 2 & 3 DEEDS

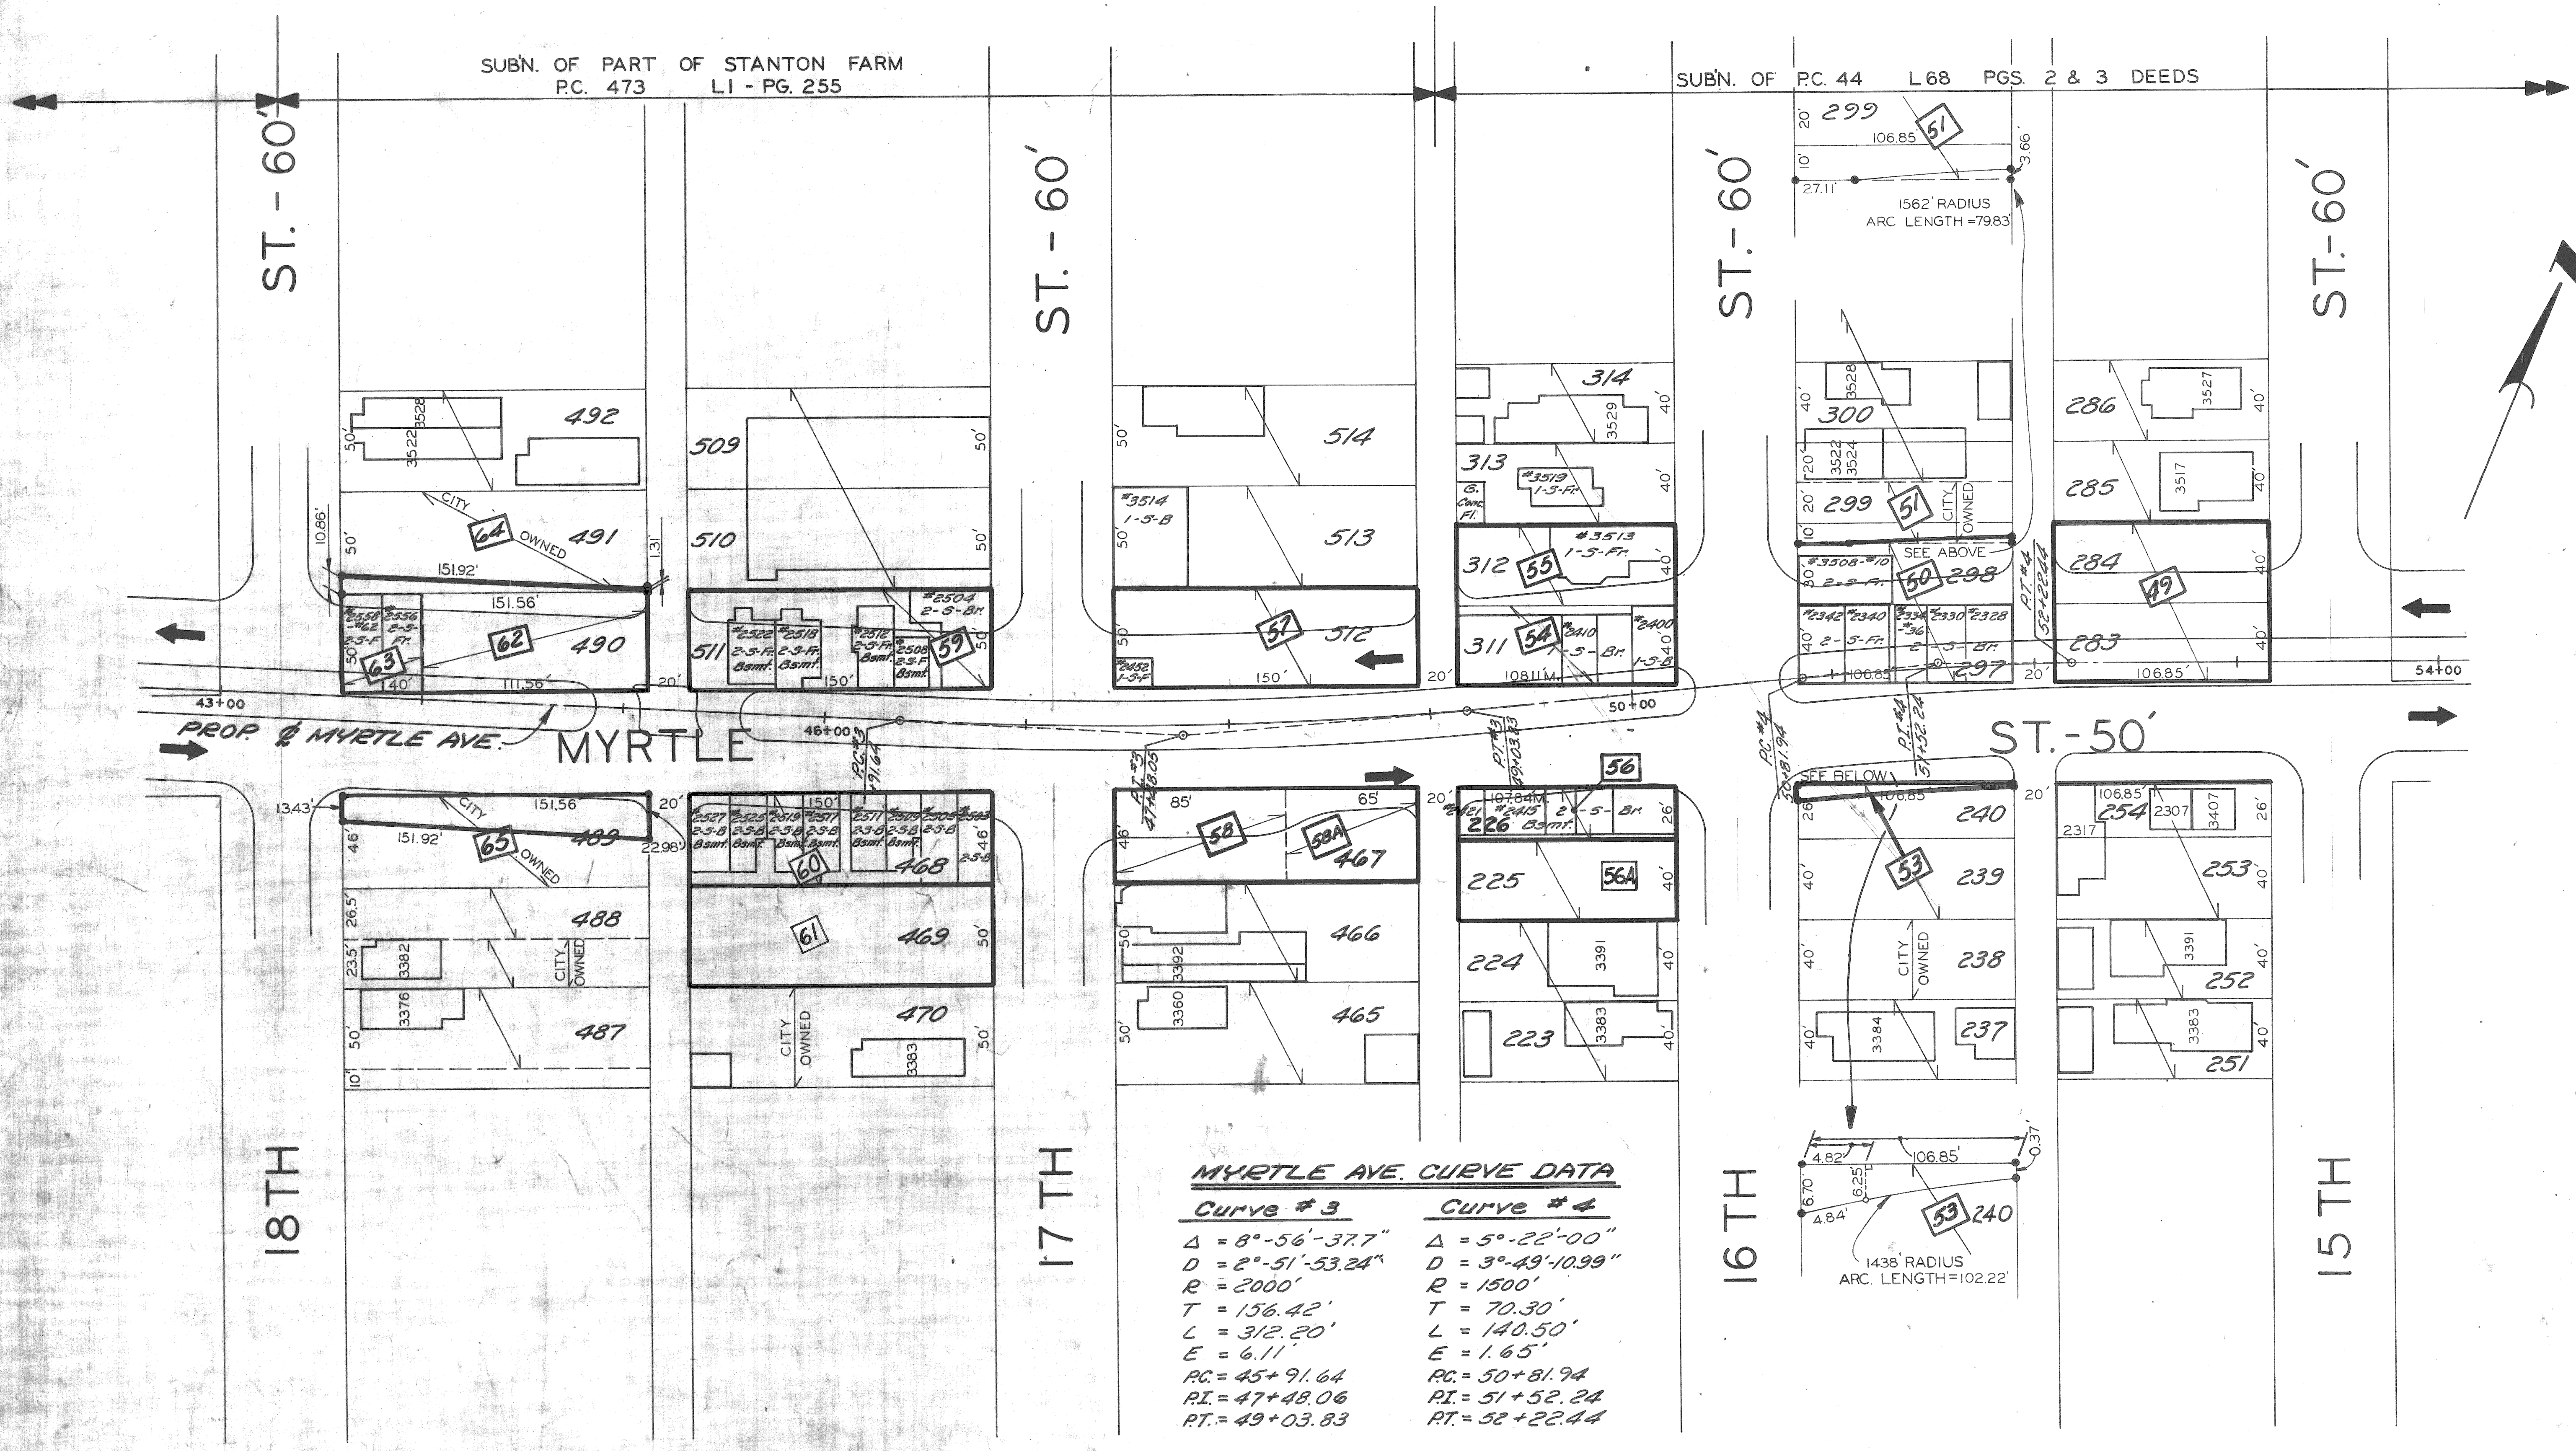

PROP. & MYRTLE AVE. MYRTLE

MYRTLE AVE. CURVE DATA

Curve # 3	Curve # 4
$\Delta = 8^{\circ}-56'-37.7''$	$\Delta = 5^{\circ}-22'-00''$
$D = 2^{\circ}-51'-53.24''$	$D = 3^{\circ}-49'-10.99''$
$R = 2000'$	$R = 1500'$
$T = 156.42'$	$T = 70.30'$
$L = 312.20'$	$L = 140.50'$
$E = 6.11'$	$E = 1.65'$
$P.C. = 45+91.64$	$P.C. = 50+81.94$
$P.I. = 47+48.06$	$P.I. = 51+52.24$
$P.T. = 49+03.83$	$P.T. = 52+22.44$

PLAN
Scale: 1" = 40'

S-614

REVISIONS LOCATED BY COORDINATES ON SHEET COORDS. DESCRIPTION DATE Rev. 1/11/78 for improvement in Cross Sec. M.S. REP. J.R.P.	DESIGNED BY	J.R.D.	APPROVED: CITY OF DETROIT CITY ENGINEERING DIVISION E.P.M.D.	MYRTLE AVE. ROW.	SHEET 8 OF 11 SHEETS CONTRACT No. 12653 B DRWG No. DATE Feb-78
	DRAWN BY	J.R.D.		18 TH TO 15 TH	
	TRACED BY				
	CHECKED BY	R.B.P.			

SUBN OF PC. 44 L68 - PGS. 2 & 3 DEEDS

SUBN. OF GODFROY FARM
PC. 726 LI - PG. 293

WOODRUFFS SUB OF LOT 3 LAFFERTY FARM
PC. 228 L2 - PG. 32

ST.-60'


AVE.-80'

AVE.-65'

BRAINARD

ST.

VERMONT AVE.-50'

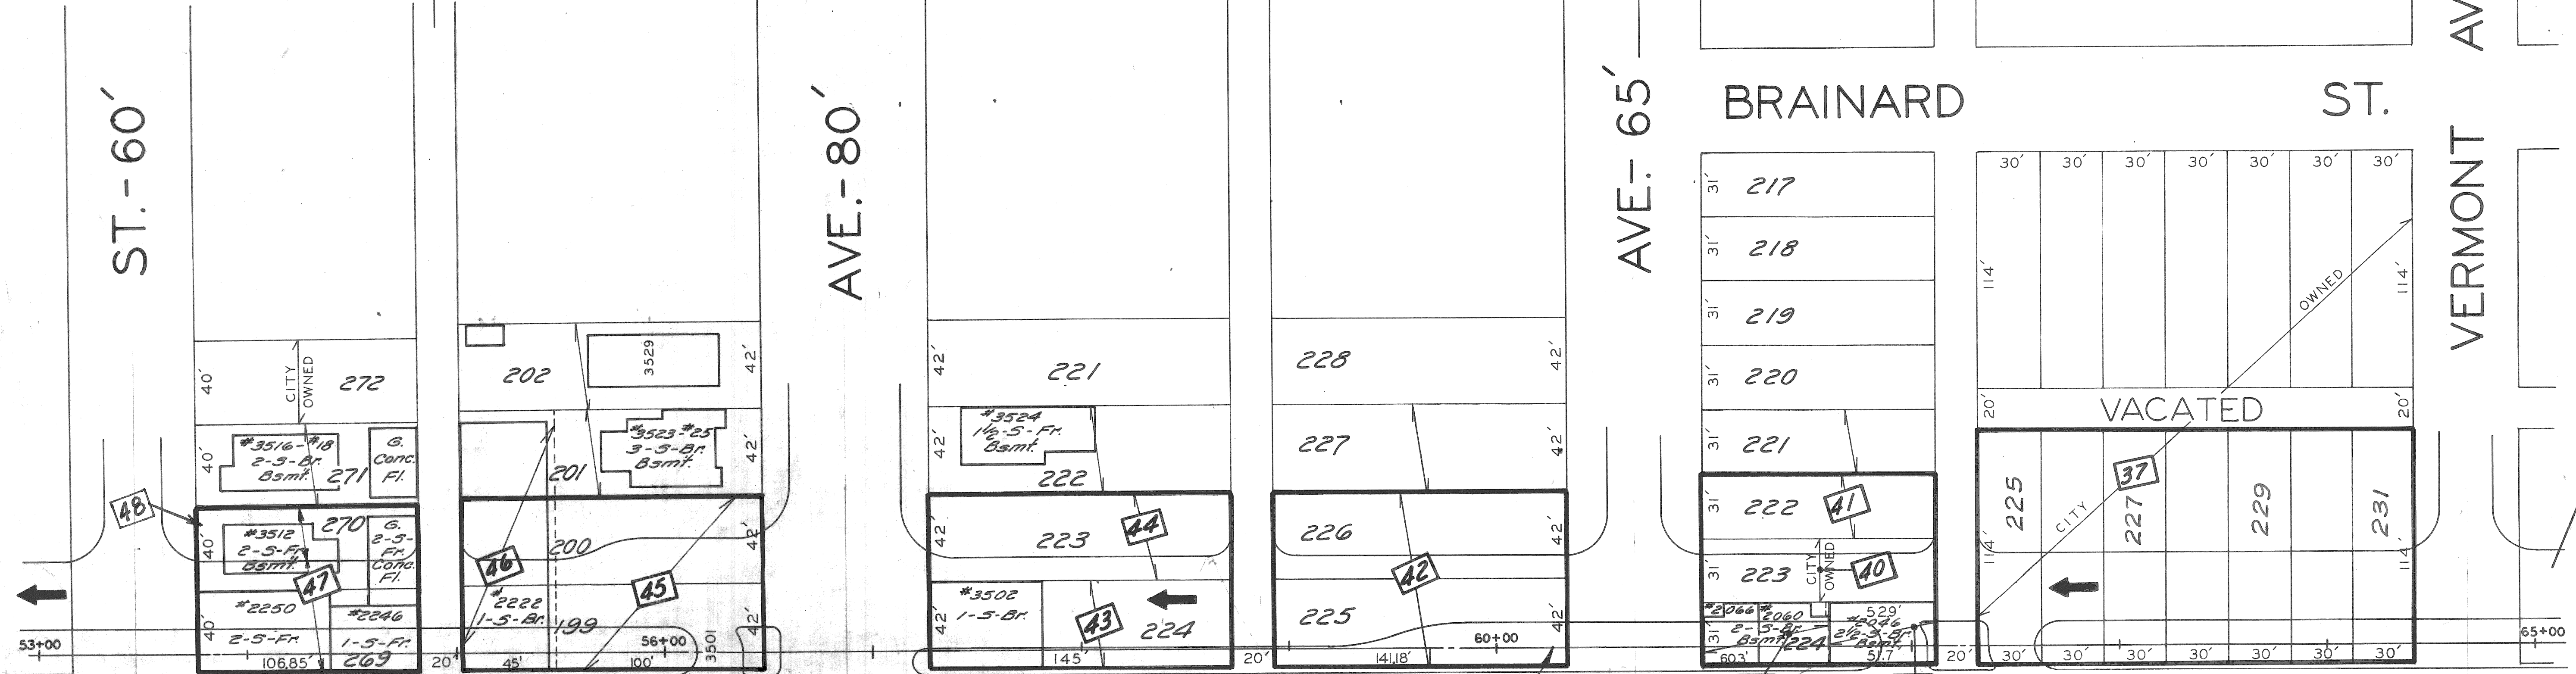

PROP. & MYRTLE AVE.

MYRTLE

ST.-50'

15TH

14TH

WABASH

VACATED

VACATED

SUBN OF N. PART OF LOT 2 LAFFERTY FARM
LI - PG. 262

PLAN
Scale: 1"=40'

S-614

DESIGNED BY	J.R.D.	APPROVED:	
DRAWN BY	J.R.D.		
TRACED BY			
CHECKED BY	R.B.P.		

CITY OF DETROIT
CITY ENGINEERING DIVISION
E.P.M.D.

MYRTLE AVE. ROW.
15TH TO VERMONT

SHEET	9	OF	11	SHEETS
CONTRACT No.	12653 B			
DRWG No.				
DATE	Feb.-78			