
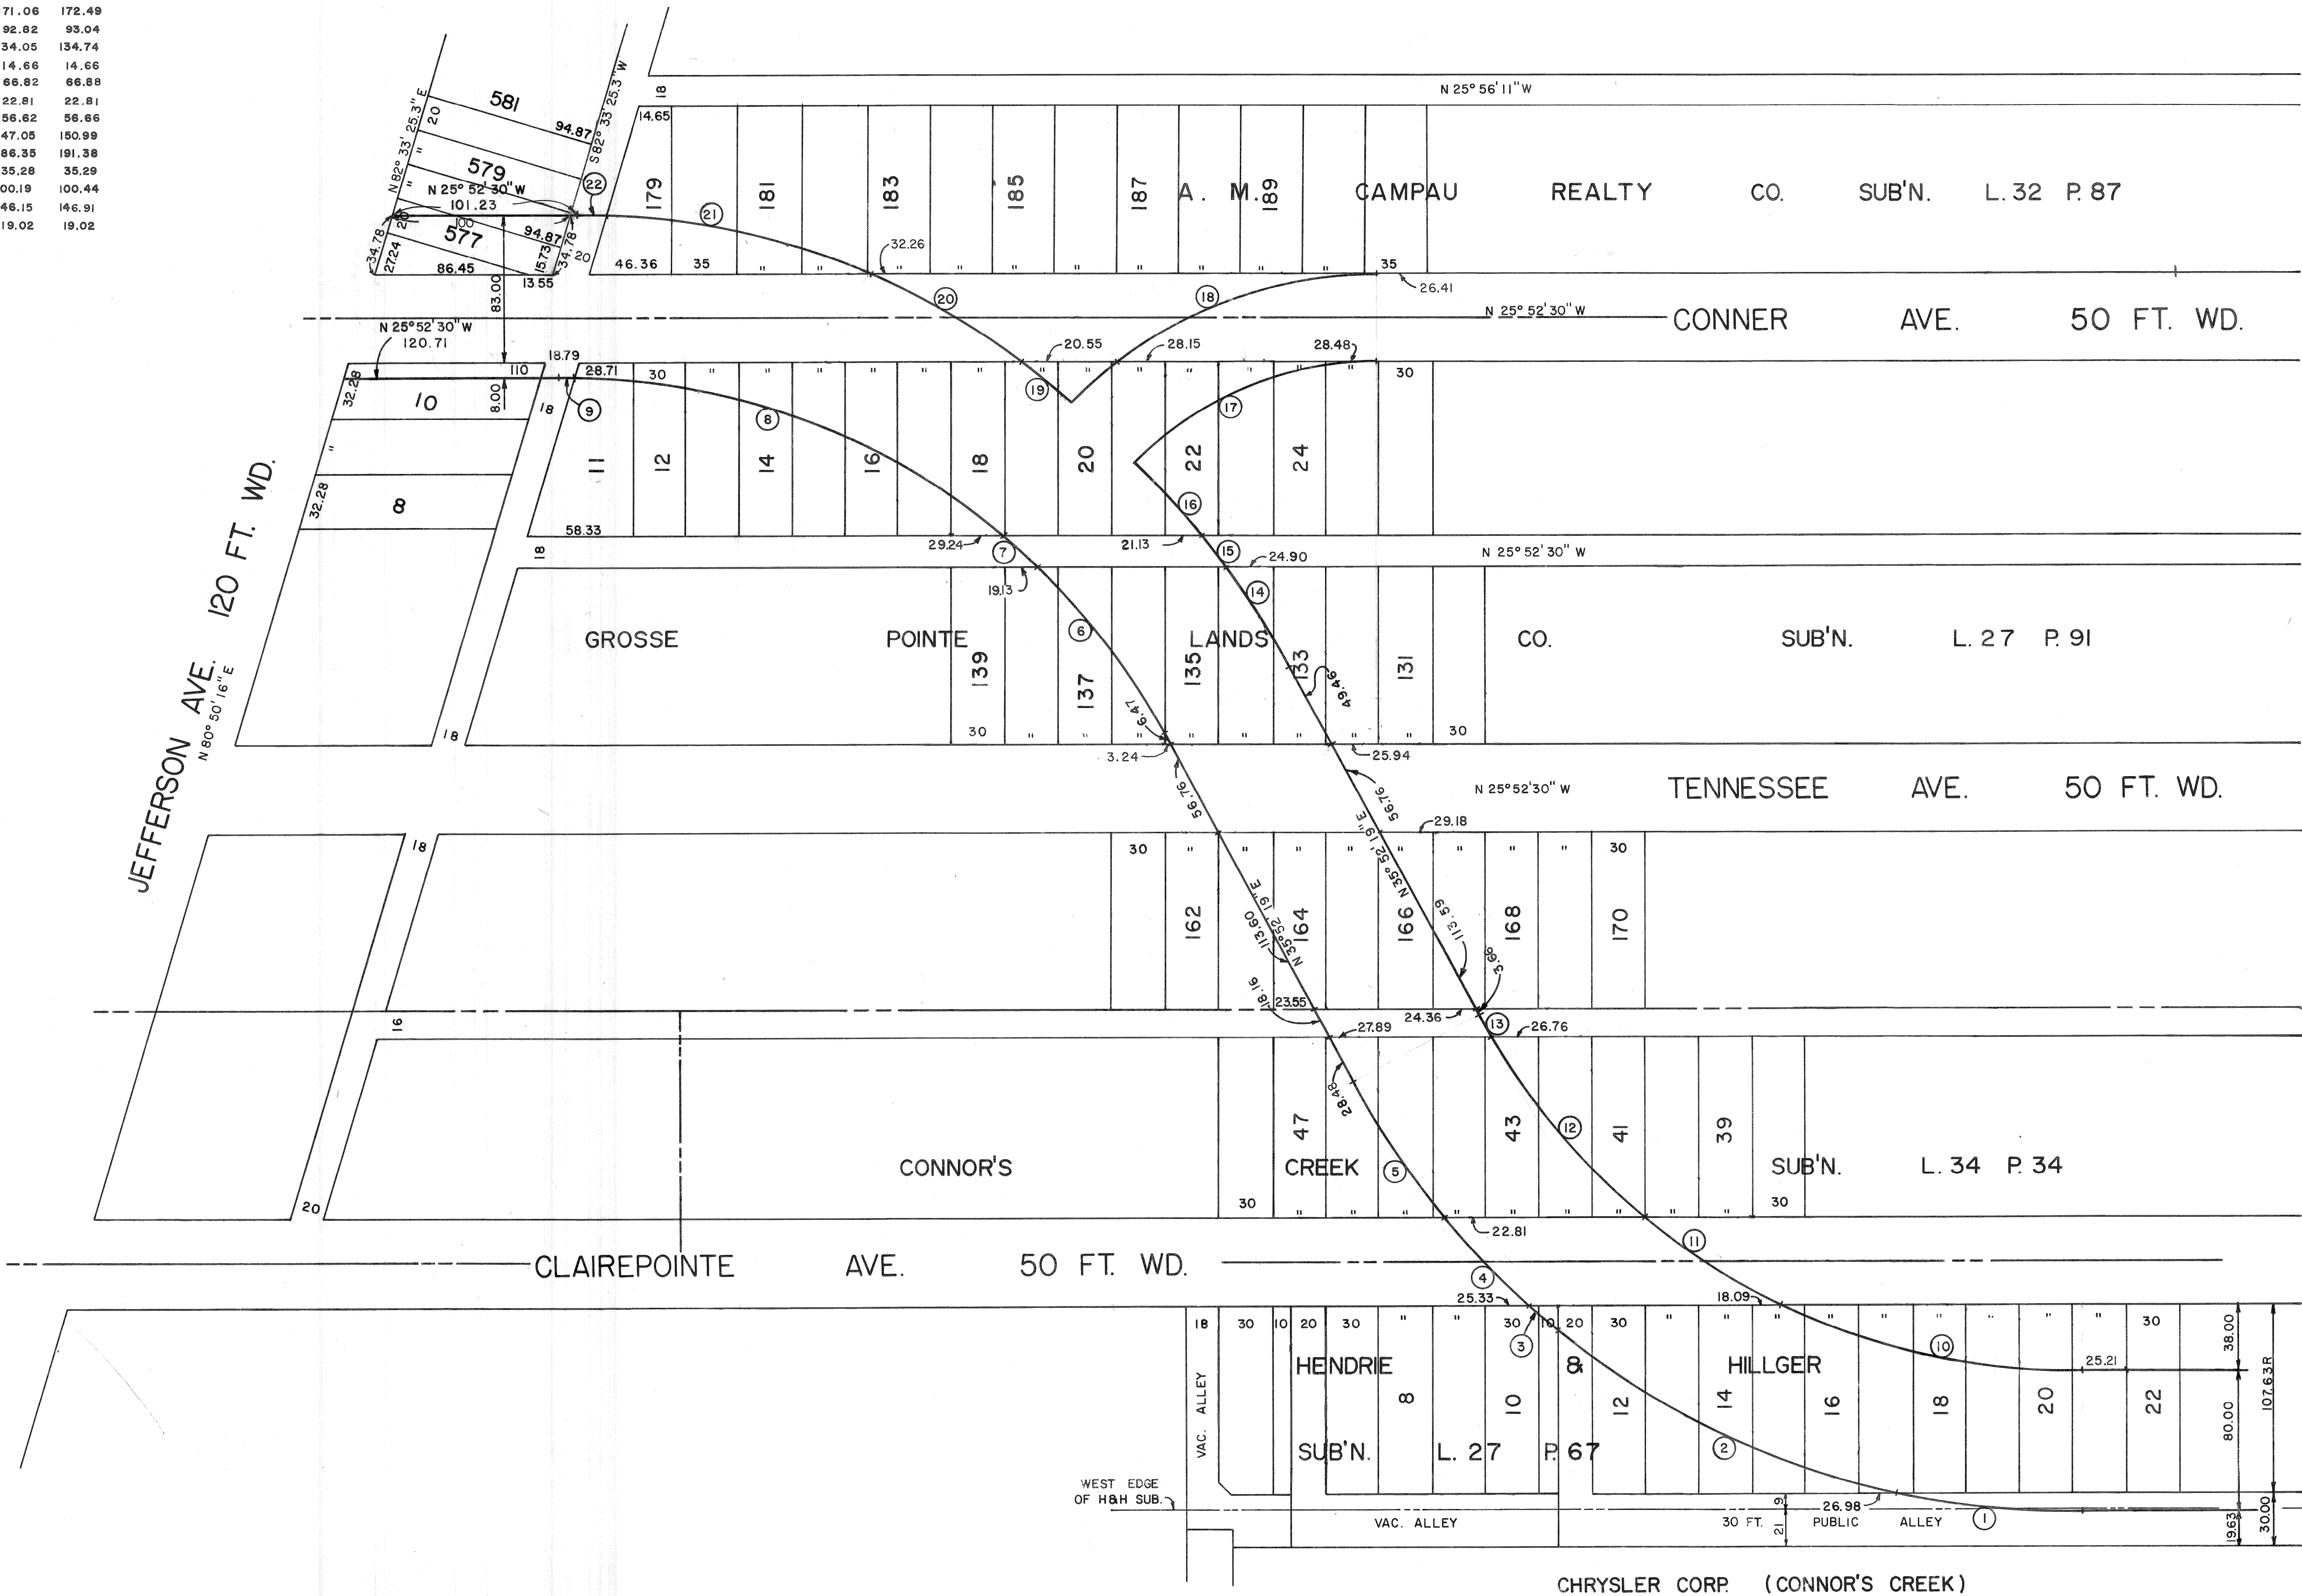


NO.	RADIUS	DELTA	BEARING	CHORD	ARC
1	465.00	12° 07' 23"	N 19° 49' 04" W	98.21	98.39
2	465.00	27° 13' 42"	N 00° 08' 32" W	218.90	220.98
3	465.00	02° 23' 00"	N 14° 39' 49" E	19.34	19.34
4	465.00	08° 34' 11"	N 20° 08' 24" E	69.49	69.55
5	465.00	11° 26' 29"	N 30° 08' 54" E	92.75	92.90
6	385.00	17° 39' 44"	N 27° 02' 27" E	118.21	118.68
7	385.00	03° 59' 51"	N 16° 12' 40" E	26.86	26.86
8	385.00	38° 53' 50"	N 05° 14' 01" W	256.34	261.35
9	385.00	01° 11' 44"	N 25° 16' 39" W	8.03	8.03
10	385.00	25° 40' 15"	N 13° 02' 39" W	171.06	172.49
11	385.00	13° 50' 49"	N 06° 42' 53" E	92.82	93.04
12	385.00	20° 03' 06"	N 23° 39' 51" E	134.05	134.74
13	385.00	02° 10' 55"	N 34° 46' 52" E	14.66	14.66
14	465.00	08° 14' 25"	N 31° 45' 06" E	66.82	66.88
15	465.00	02° 48' 40"	N 26° 13' 33" E	22.81	22.81
16	465.00	06° 58' 52"	N 21° 19' 48" E	56.62	56.66
17	190.00	45° 31' 54"	S 48° 38' 27" E	147.05	150.99
18	240.00	45° 41' 19"	N 48° 43' 10" W	166.35	191.38
19	415.00	04° 52' 19"	N 13° 25' 51" E	35.28	35.29
20	415.00	13° 52' 00"	N 04° 03' 42" E	100.19	100.44
21	415.00	20° 16' 59"	N 13° 00' 47" W	146.15	146.91
22	415.00	02° 37' 33"	N 24° 33' 42" W	19.02	19.02

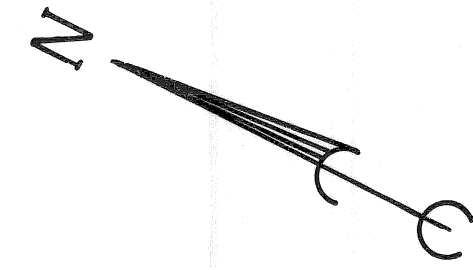

FREUD 60 FT. WD.

SCALE 1" = 50'

DESIGNED BY	D.L.N.
DRAWN BY	
TRACED BY	
CHECKED BY	
REVISIONS LOCATED BY COORDINATES ON SHEET	

**CITY OF DETROIT**  
 CITY ENGINEERING DIVISION - DPW.  
 FOR  
 COMMUNITY AND ECONOMIC DEVELOPMENT DEPARTMENT

**CLAIREPOINTE AVE. WIDENING**  
**CLAIREPOINTE TO CONNER**

SHEET	1	OF	2	SHEETS
CONTRACT NO.				
ASSIGNMENT NO.	S-621			
DATE	12-27-79			