


PETITION No. 3637
 ART CENTER URBAN RENEWAL DISTRICT
 c/o PLANNING AND DEVELOPMENT DEPT.
 JOSEPH VASSALO - DEPUTY DIRECTOR

PHONE: (313) 224-6380
 FAX: (313) 224-1629

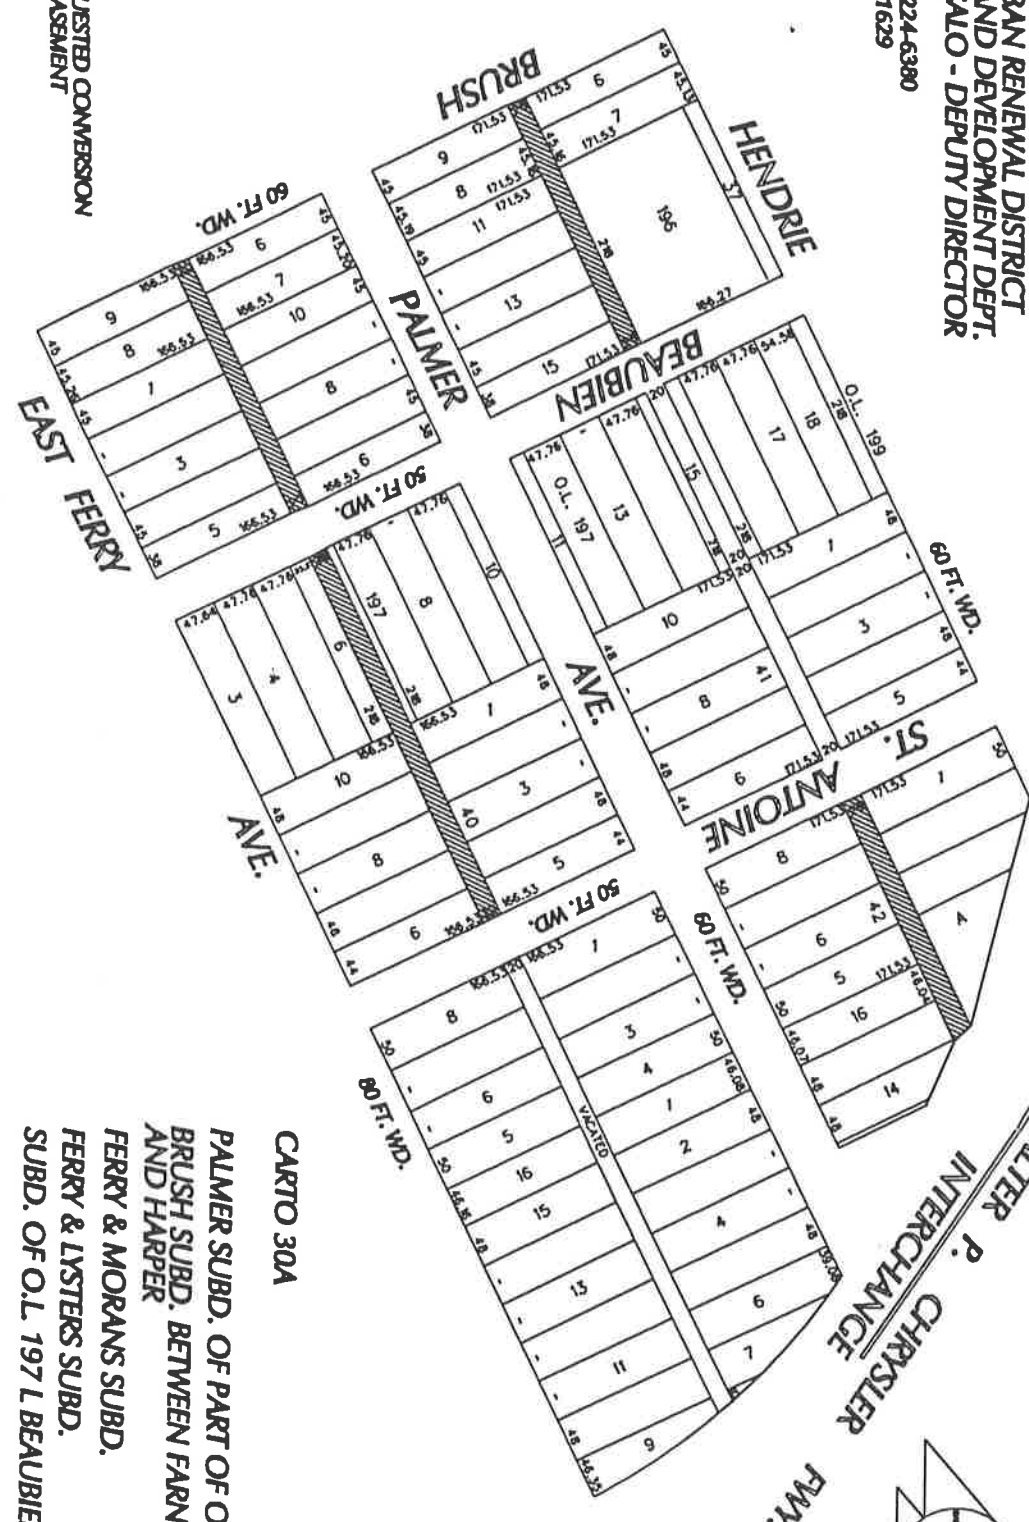

PALMER SUBD. OF PART OF O.L. 196 (PLATS)
 BRUSH SUBD. BETWEEN FARNSWORTH
 AND HARPER
 FERRY & MORANS SUBD.
 FERRY & LYSTERS SUBD.
 SUBD. OF O.L. 197 L BEAUBIEN FARMS

CARTO 30A

FOR OFFICE USE ONLY

REQUESTED CONVERSION TO EASEMENTS OF FOUR (4) E-W ALLEYS IN THE BLOCKS
 BOUNDED BY HENDRIE, BRUSH, E. FERRY and WALTER P. CHRYSLER FREEWAY

DATE	12-7-1998
BY	JDF
FOR	CONVERSION
TO	EASEMENT

SCALE:	N.T.S.
CITY OF DETROIT	
CITY ENGINEERING DEPARTMENT	
DRYER BUREAU	
JOB NO.	01-01
METRO. NO.	X3637.DCN