


PETITION NO. 3475
 DOSHI ASSOCIATES
 RE: CARACO PHARMACEUTICAL
 1607 E. BIG BEAVER RD. STE. 200
 TROY MI. 48083
 c/o ARVIND SHAH
 PHONE NO. 1-248-689-6700
 FAX NO. 1-248-689-4136

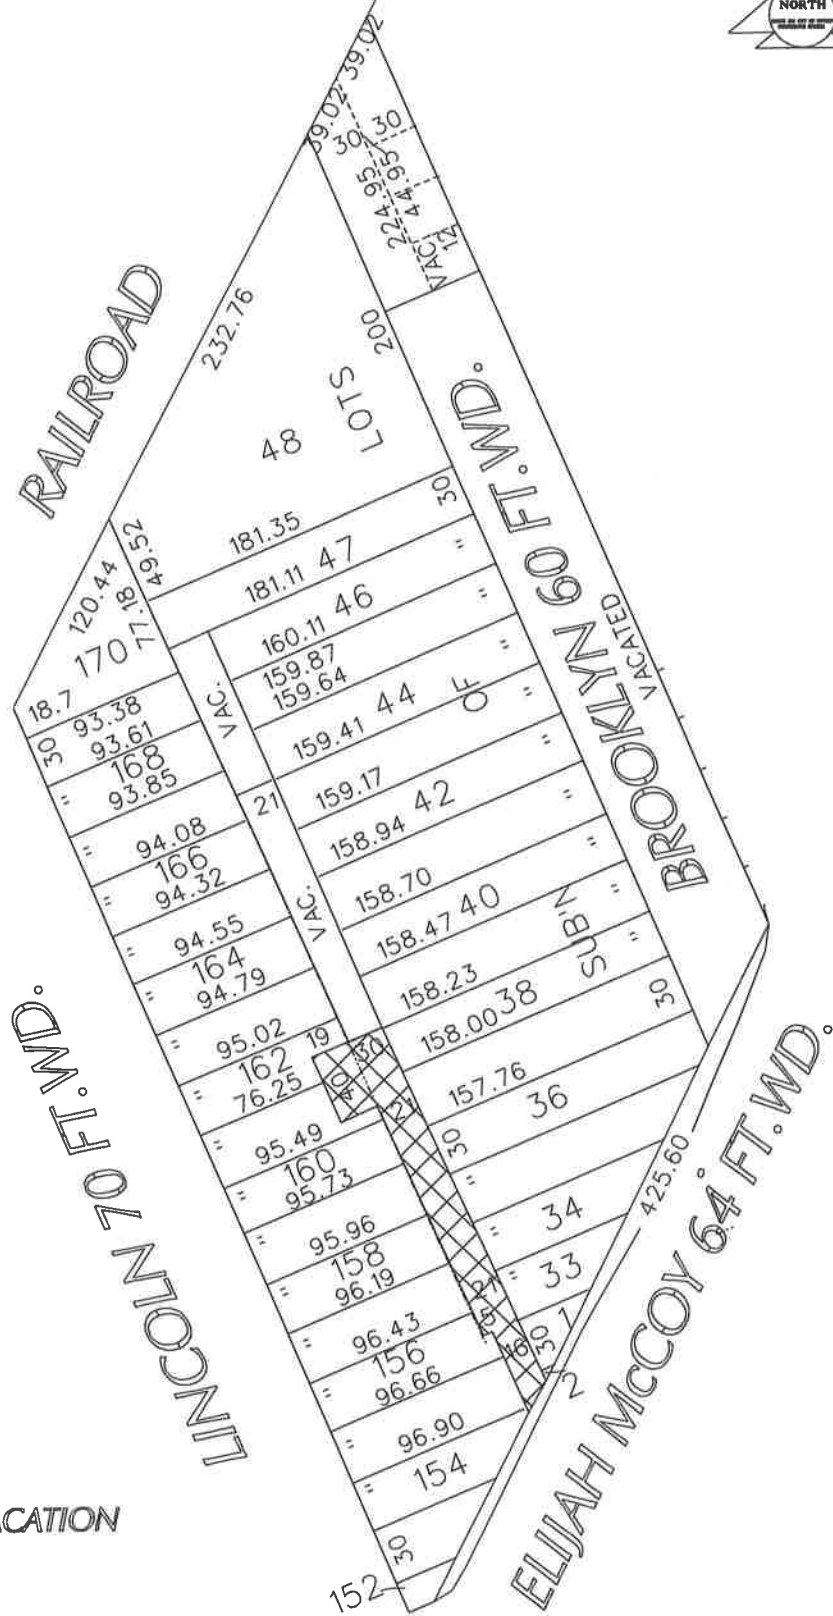

- REQUESTED OUTRIGHT VACATION

CARTO 31 D

(FOR OFFICE USE ONLY)

B					
A					
DESCRIPTION	DRWN	CHKD	APPD	DATE	
REVISIONS					
DRAWN BY	NP	CHECKED			
DATE	6-15-05	APPROVED			

REQUESTED TO OUTRIGHT VACATE THE REMAINING PORTION OF THE NORTH-SOUTH PUBLIC ALLEY IN THE AREA OF LINCOLN, BROOKLYN, ELIJAH MCCOY, AND THE RAILROAD.

CITY OF DETROIT	
CITY ENGINEERING DEPARTMENT	
SURVEY BUREAU	
JOB NO.	01-01
DRWG. NO.	x3475.dgn