

City of Detroit
OFFICE OF THE CITY CLERK

Jackie L. Currie
City Clerk

Vernon C. Allen
Deputy City Clerk

DEPARTMENTAL REFERENCE COMMUNICATION

September 7, 2005

To: The Department or Commission Listed Below

From: Jackie L. Currie
Detroit City Clerk

The following petition is herewith referred to you for report and recommendation to the City Council

In accordance with that body's directive, kindly return the same with your report in duplicate within four (4) weeks.

/PUBLIC WORKS - CITY ENGINEERING DIVISION/

4244 Warren E. McAlpine, for vacation of alley in area of Woodward and West McNichols Road.

RECEIVED
CITY ENGINEERING DIV.-DPW

SEP - 9 2005

By _____

36D
LVM12

200 Coleman A. Young Municipal Center • Detroit, Michigan 48226-3400
(313) 224-3260 • Fax (313) 224-1466


Asst

Carto 36D
LVM 12

PETITION NO. 4244
 WARREN E. McALPINE
 17422 W. TEN MILE RD.
 SOUTHFIELD MI 48075
 PHONE NO. 1-248-9159



MERTON 60 FT. WD.

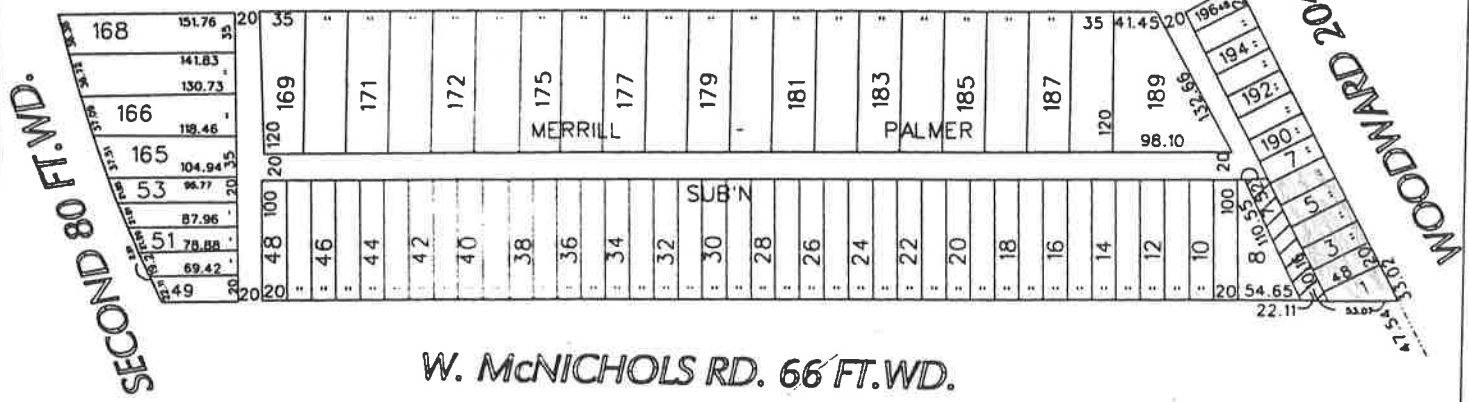

W. McNICHOLS RD. 66 FT.WD.

 - REQUESTED CONVERSION TO EASEMENT

(FOR OFFICE USE ONLY)

CARTO 36 D

B					
A					
DESCRIPTION	DRWN	CHKD	APPD	DATE	
REVISIONS					
DRAWN BY	NP	CHECKED			
DATE	12-23-05	APPROVED			

REQUESTED CONVERSION TO EASEMENT THE SOUTH PORTION OF THE NORTH-SOUTH PUBLIC ALLEY IN THE AREA OF WOODWARD, SECOND, MERTON, AND W. McNICHOLS.

CITY OF DETROIT	
CITY ENGINEERING DEPARTMENT	
SURVEY BUREAU	
JOB NO.	01-01
DRWG. NO.	x4244.dgn