


PETITION No. 1017 (2006)
 KENNETH and ELIZABETH LANNOO - PETITIONER
 15291 LIBERAL
 DETROIT, MICHIGAN 48205-2001

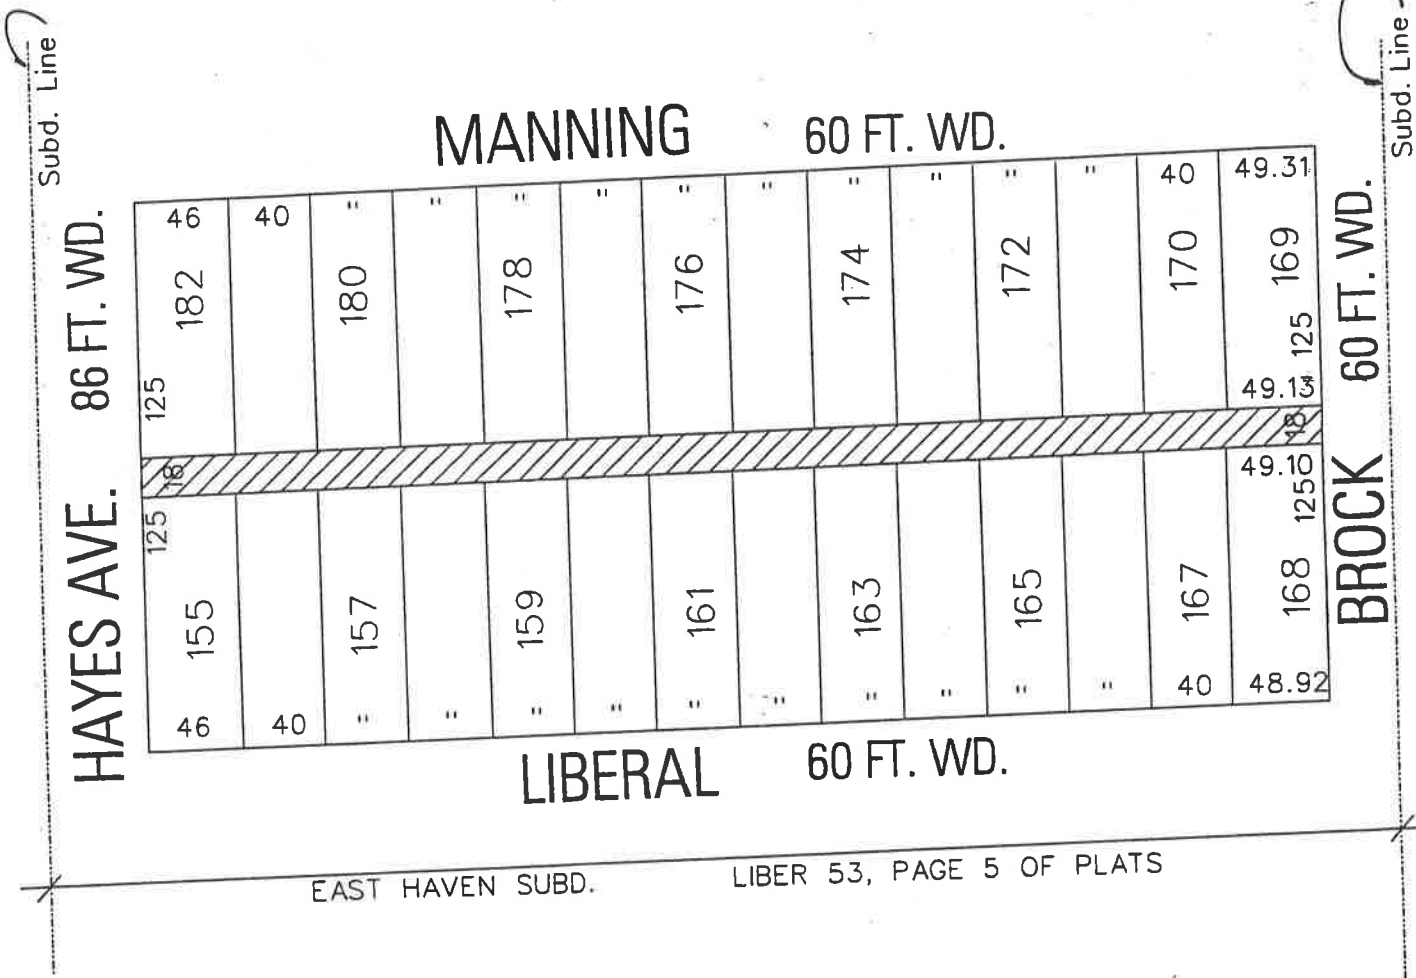

EAST HAVEN SUBD. LIBER 53, PAGE 5 OF PLATS

CARTO #95D



REQUESTED VACATION AND CONVERSION TO EASEMENT

B						REQUESTED VACATION AND CONVERSION TO EASEMENT OF THE EAST-WEST ALLEY IN THE BLOCK BOUNDED BY HAYES AVE., BROCK, LIBERAL AND MANNING	CITY OF DETROIT PLANNING & DEVELOPMENT DEPT. ENGINEERING SECTION
A							JOB NO. 01-01 DRWG. NO. p1017.dgn
DESCRIPTION		DRWN	CHKD	APPD	DATE		
REVISIONS							
DRAWN BY	LGS	CHECKED					
DATE	10-16-2006	APPROVED					