


PETITION No. 0438 (2006)
 THELMA HALL - PETITIONER
 2579 LAKEWOOD AVENUE
 DETROIT, MI 48215-2654



CARTO No. 63E

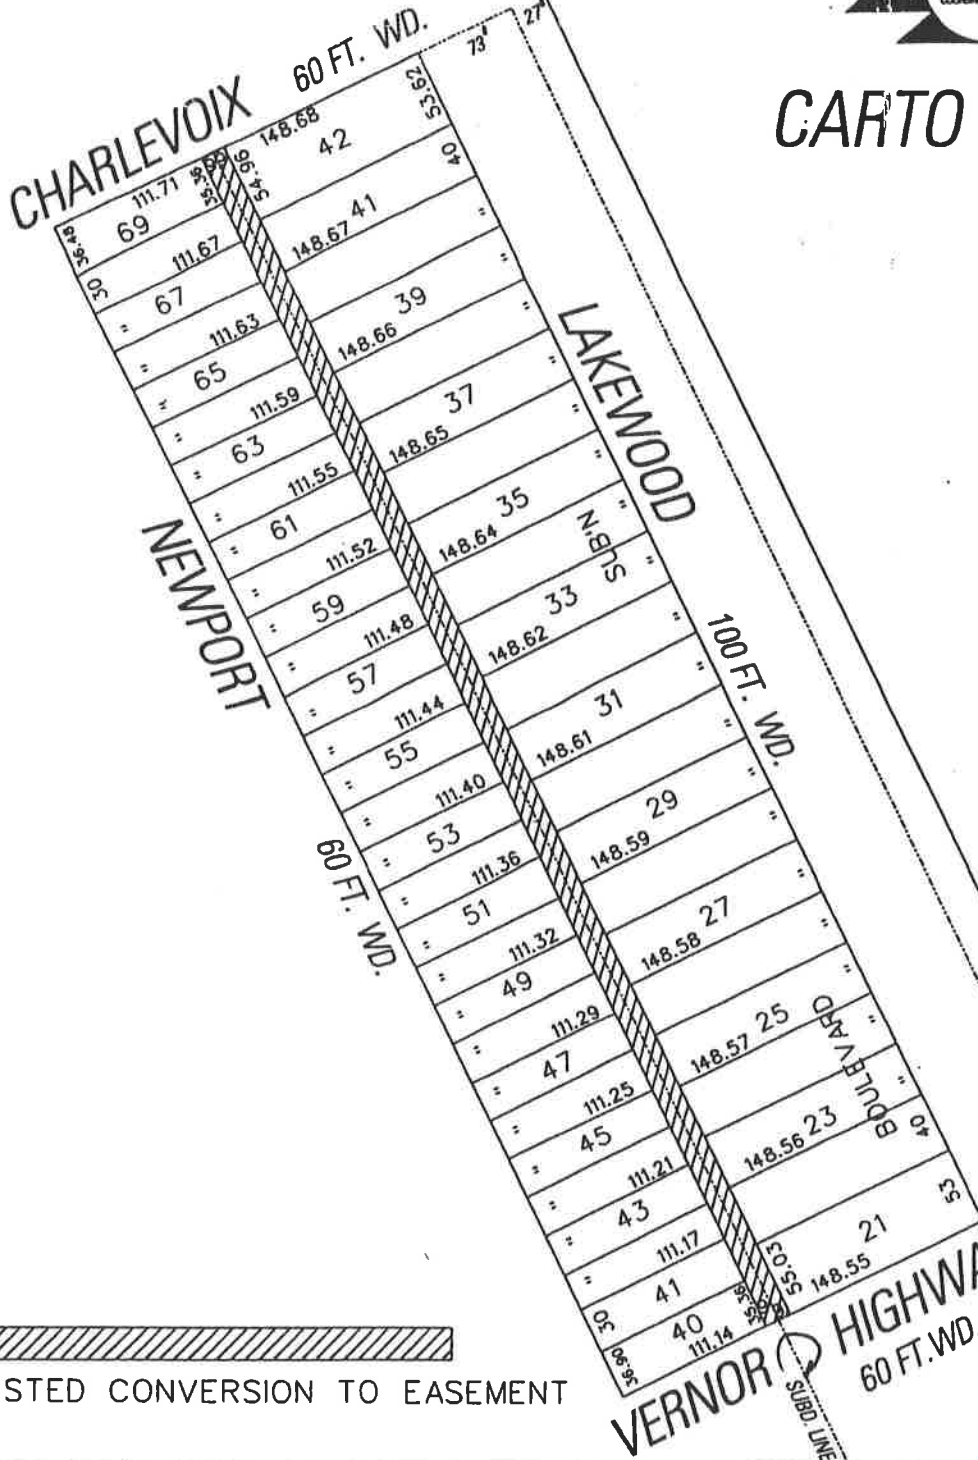

REQUESTED CONVERSION TO EASEMENT

B						REQUESTED CONVERSION TO EASEMENT OF THE N-S PUBLIC ALLEY, (18 FT. WIDE) IN THE BLOCK BOUNDED BY NEWPORT, LAKEWOOD AVE., EAST VERNOR HIGHWAY AND CHARLEVOIX	CITY OF DETROIT PLANNING & DEVELOPMENT DEPT. ENGINEERING SECTION	
A							JOB NO.	01-01
DESCRIPTION		DRWN	CHKD	APPD	DATE		DRWG. NO.	p0438.dgn
DRAWN BY		REVISIONS						
DATE		CHECKED		APPROVED				
5-16-2006		LGS		RWP				