




PETITION NO. 2383 (AMENDMENT)
 JAMES H. COLE-HOME OF FUNERALS, INC.
 2624 W. GRAND BLVD.
 DETROIT, MI. 48208
 C/O KARLA M. COLE, PRESIDENT
 PHONE NO. 313 972 4405

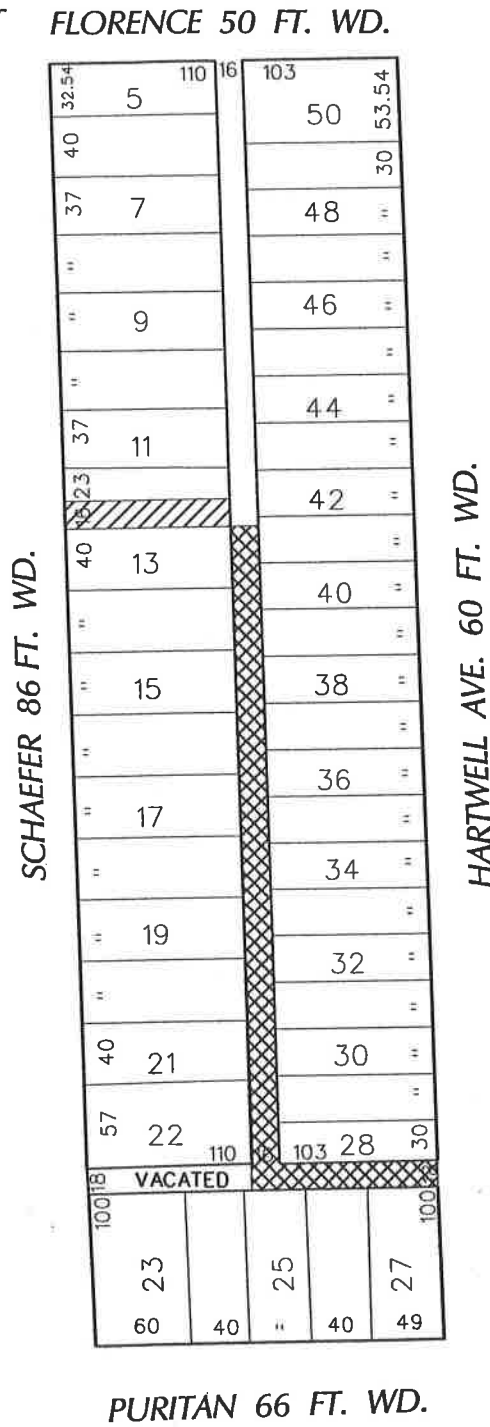

 -CONVERSION TO EASEMENT
 -DEDICATION OF LAND
 (Easement for Vehicle Traffic)

(FOR OFFICE USE ONLY)

CARTO 85 A

| B | | | | | |
|-------------|----------|------|----------|------|--|
| A | | | | | |
| DESCRIPTION | DRWN | CHKD | APPD. | DATE | |
| REVISIONS | | | | | |
| DRAWN BY | KSM | | CHECKED | | |
| DATE | 10-15-09 | | APPROVED | | |

REQUEST DEDICATION OF ALLEY BOUND
 BY PURITAN, HARTWELL, FLORENCE AND
 SCHAEFER
 CONVERT TO EASEMENT 16' OF LOT 12
 BOUND BY SAME

| | |
|---|-----------|
| CITY OF DETROIT CITY ENGINEERING DEPARTMENT SURVEY BUREAU | |
| JOB NO. | 01-01 |
| DRWG. NO. | X2383.dgn |