


PETITION NO. 1041
 PEOPLES COMMUNITY APOSTOLIC CHURCH
 7575 PURITAN
 DETROIT, MICHIGAN, 48238
 C/O CHRIS WILLIAMS
 PHONE NO. 313 717 1957



PURITAN AVE. 66 FT. WD.

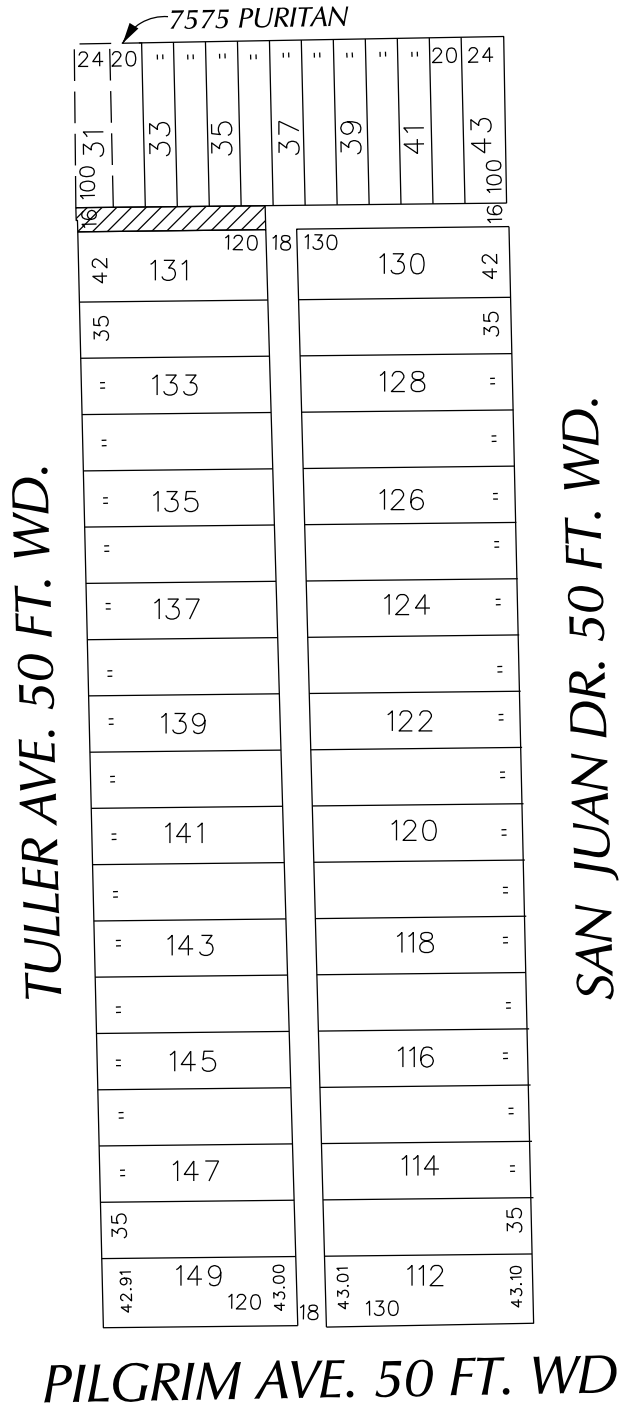

- AREA TO CONVERT TO EASEMENT

(FOR OFFICE USE ONLY)

CARTO 90 F

B					
A					
DESCRIPTION	DRWN	CHKD	APPD	DATE	
REVISIONS					
DRAWN BY	KSM		CHECKED		
DATE	4-4-12		APPROVED		

REQUEST TO CONVERT TO EASEMENT
 THE WEST PORTION
 OF THE 16 FT. WD. E/W ALLEY
 SOUTH OF 7575 PURITAN

CITY OF DETROIT CITY ENGINEERING DEPARTMENT SURVEY BUREAU	
JOB NO.	01-01
DRWG. NO.	X1041.dgn