


PETITION NO. 2032
 FAYGO BEVERAGES INCORPORATED
 3579 GRATIOT AVENUE
 DETROIT, MICHIGAN 48207
 C/O ART HAREHAN
 PHONE NO. 313 925 1600 EXT. 6214
 FAX NO. 313 925 0273

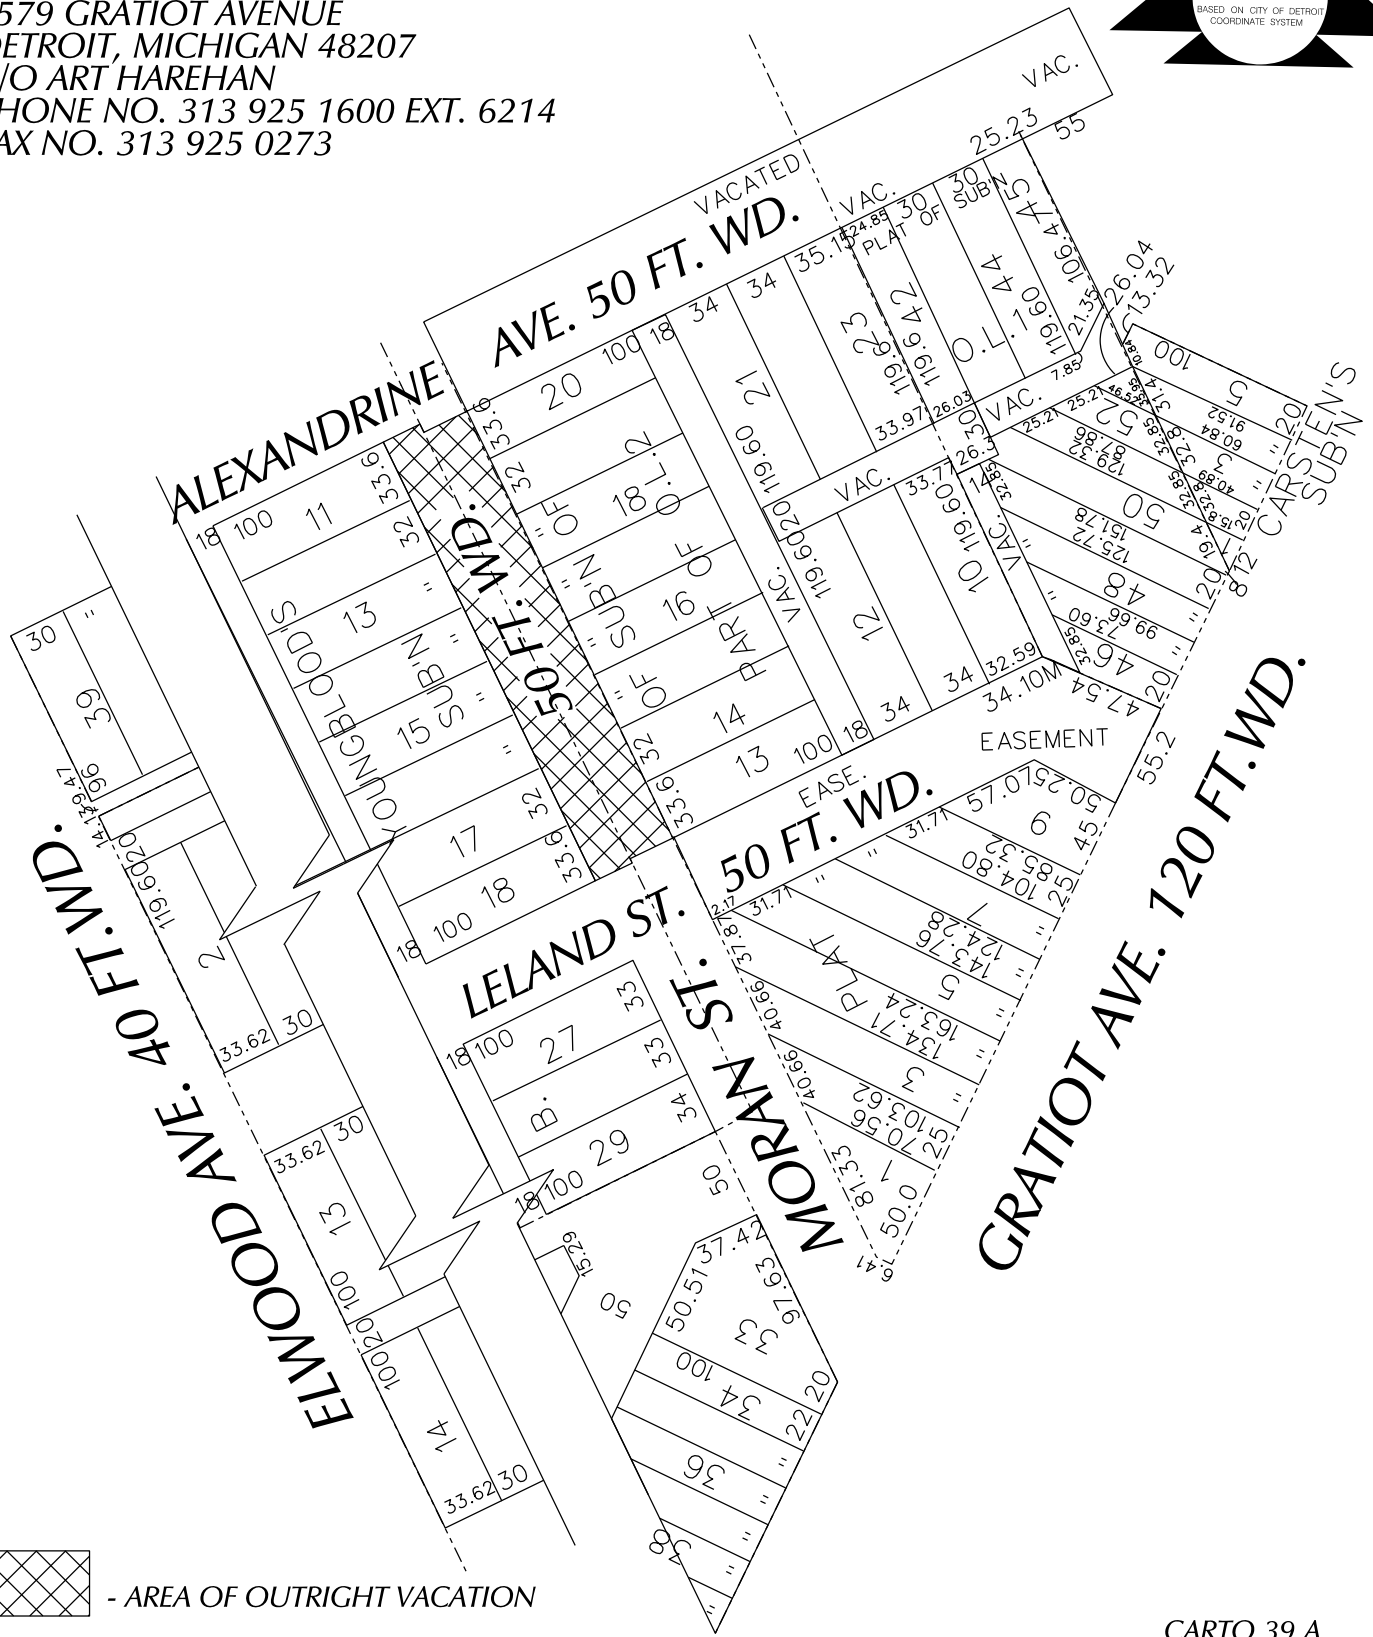

- AREA OF OUTRIGHT VACATION

(FOR OFFICE USE ONLY)

CARTO 39 A

| | | | | | |
|-------------|---------|------|----------|------|--|
| B | | | | | |
| A | | | | | |
| DESCRIPTION | DRWN | CHKD | APPD | DATE | |
| REVISIONS | | | | | |
| DRAWN BY | KSM | | CHECKED | | |
| DATE | 4-10-10 | | APPROVED | | |

REQUEST OUTRIGHT VACATION
 OF
 MORAN STREET
 BETWEEN
 ALEXANDRINE AND LELAND

| | |
|---|-----------|
| CITY OF DETROIT CITY ENGINEERING DEPARTMENT SURVEY BUREAU | |
| JOB NO. | 01-01 |
| DRWG. NO. | X2032.dgn |