


PETITION NO. 2235  
 MAJORITY OWNERS of SLOWS BAR BQ  
 RONALD W. COOLEY  
 2003 BROOKLYN #410  
 DETROIT, MICH. 48226

PHILLIP G. COOLEY  
 1401 VERMONT  
 DETROIT, MICH. 48216

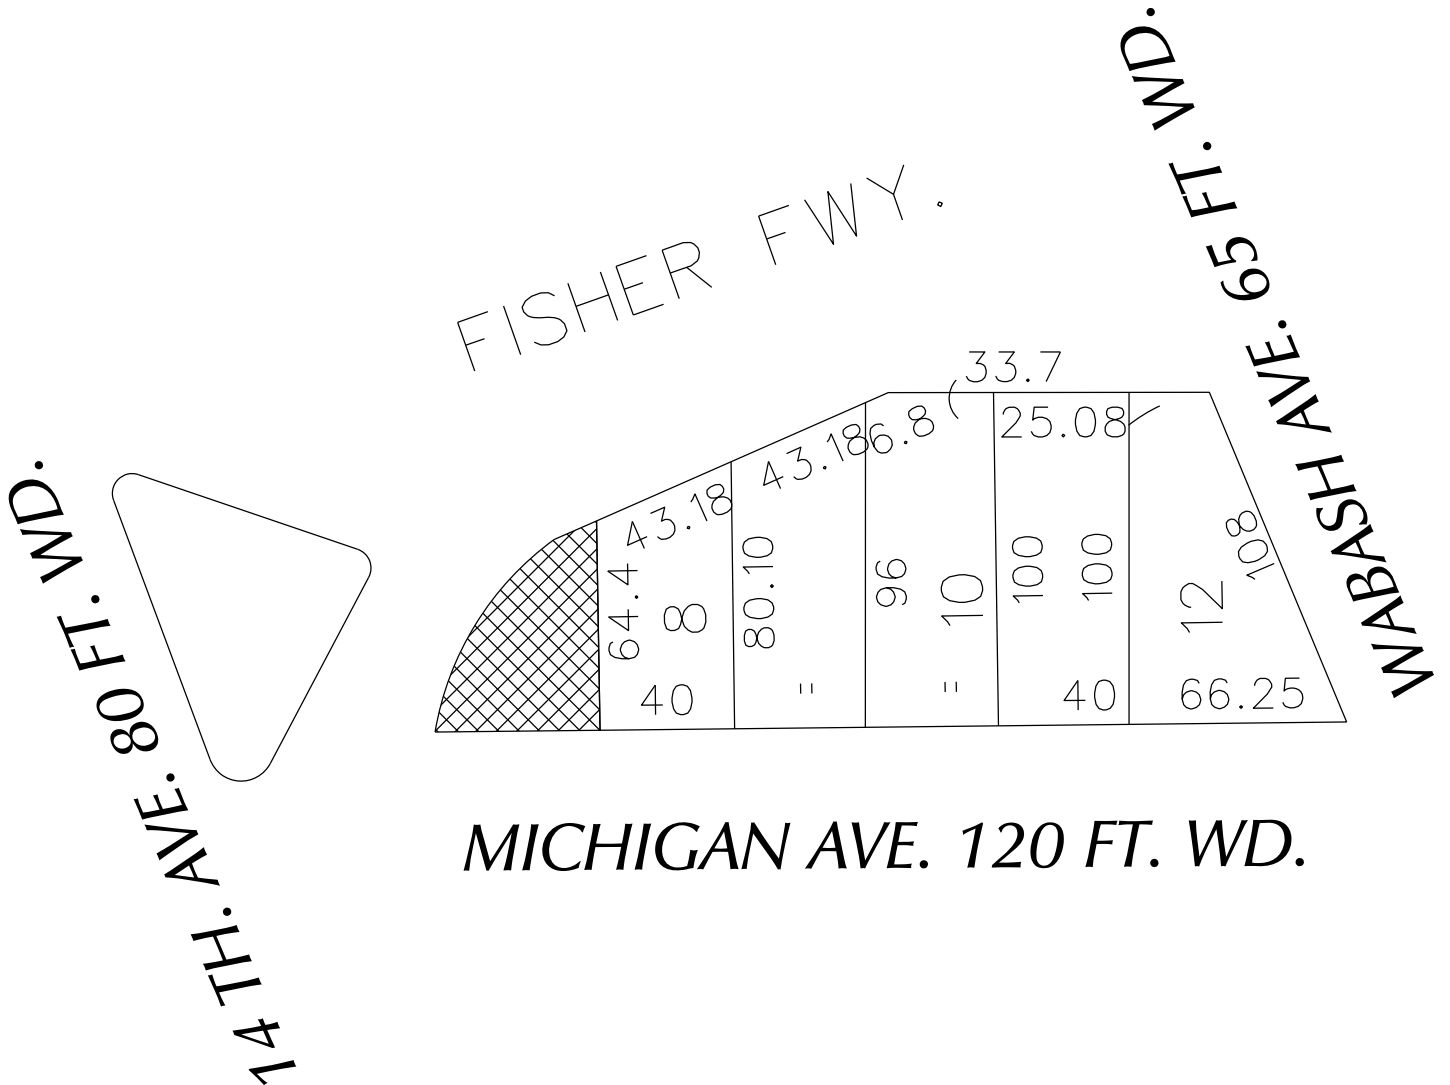

- AREA TO OUTRIGHT VACATE

CARTO 19 F

B					
A					
DESCRIPTION	DRWN	CHKD	APPD	DATE	
REVISIONS					
DRAWN BY	KSM		CHECKED		
DATE	4-25-12		APPROVED		

REQUEST TO OUTRIGHT VACATE  
 THE AREA AS SHOWN  
 IN THE RIGHT-OF-WAY  
 WEST OF LOT 8  
 AT 2138 MICHIGAN AVENUE

CITY OF DETROIT  
 CITY ENGINEERING DEPARTMENT  
 SURVEY BUREAU  
 JOB NO. 01-01  
 DRWG. NO. X2235.dgn