
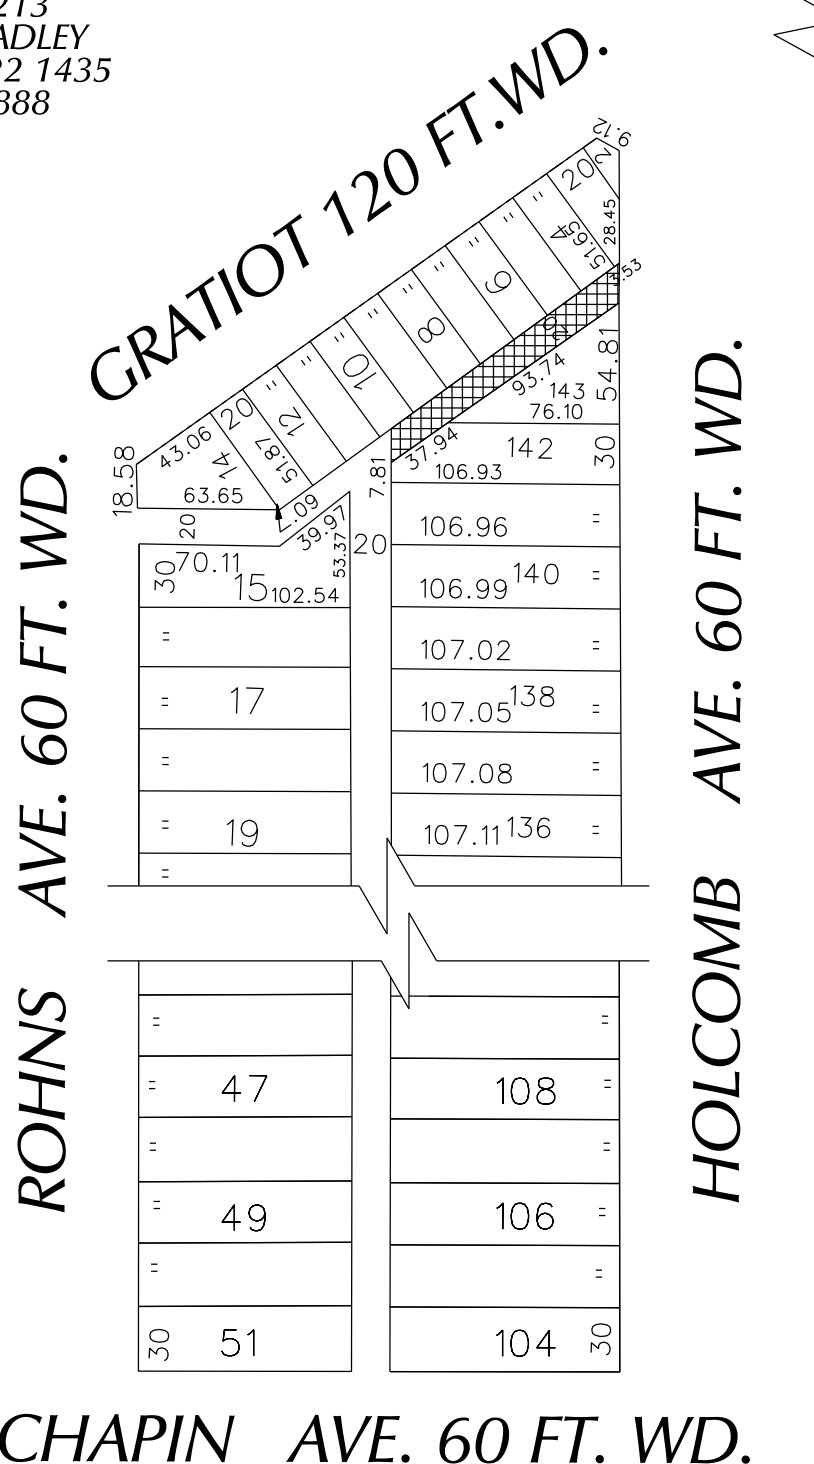


PETITION NO. 2255
 DETROIT CATHOLIC PASTORAL ALLIANCE
 9200 GRATIOT
 DETROIT MICH. 48213
 C/O CLEOPHUS BRADLEY
 PHONE NO. 313 922 1435
 FAX NO. 313 922 8888

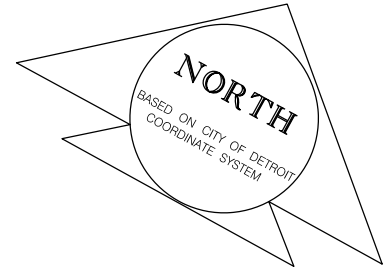

 - OUTRIGHT VACATION

(FOR OFFICE USE ONLY)

CARTO 49 F

**REQUEST OUTRIGHT VACATION
 OF
 THE EASTERLY PORTION
 OF THE 20 FT. WIDE ALLEY
 BEHIND
 8900 GRATIOT AVENUE**

**CITY OF DETROIT
 CITY ENGINEERING DEPARTMENT
 SURVEY BUREAU**

JOB NO. 01-01
 DRWG. NO. X2255.dgn

B					
A					
DESCRIPTION		DRWN	CHKD	APPD	DATE
REVISIONS					
DRAWN BY		CHECKED			
KSM					
DATE		APPROVED			
4-25-12					